


3rd FLOOR

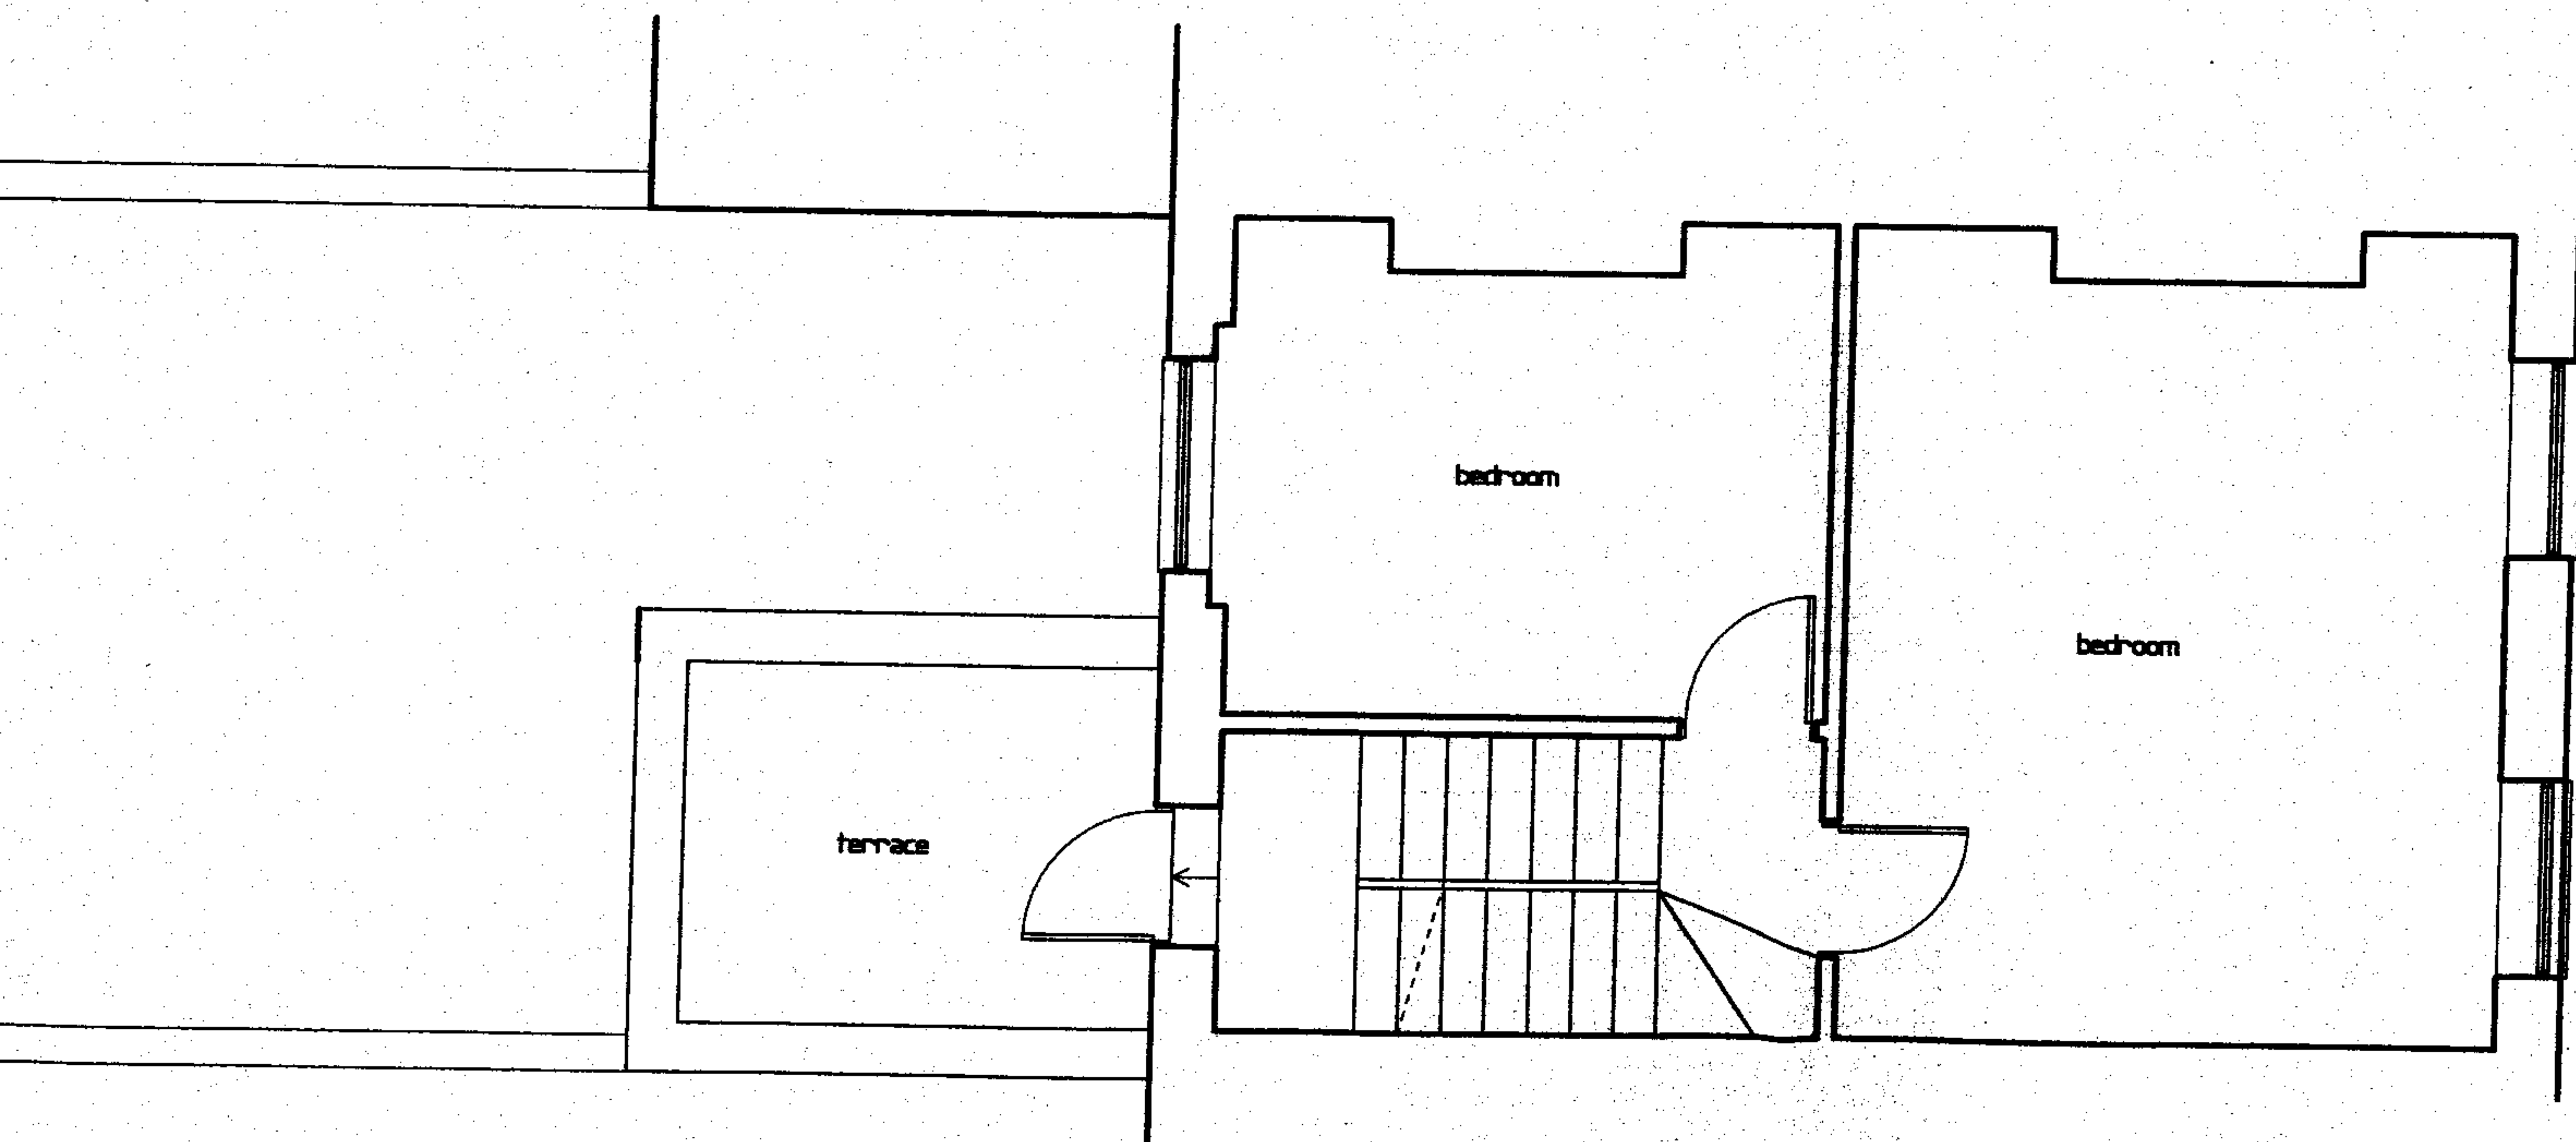

2nd FLOOR

**RECEIVED**  
- 2 APR 2001

PROJECT 10 EDIS STREET, NW1

DRAWING 2nd & 3rd FLOORS, AS EXIST

NUMBER 1513/04 Rev

Scale 1/50 Date 03/07

42 Colebrooke Row  
London N1 8AF  
tel 020-7226 3684  
fax 020-7226 9220

copyright protected

PETER BRADES ARCHITECTS

**PBA**