


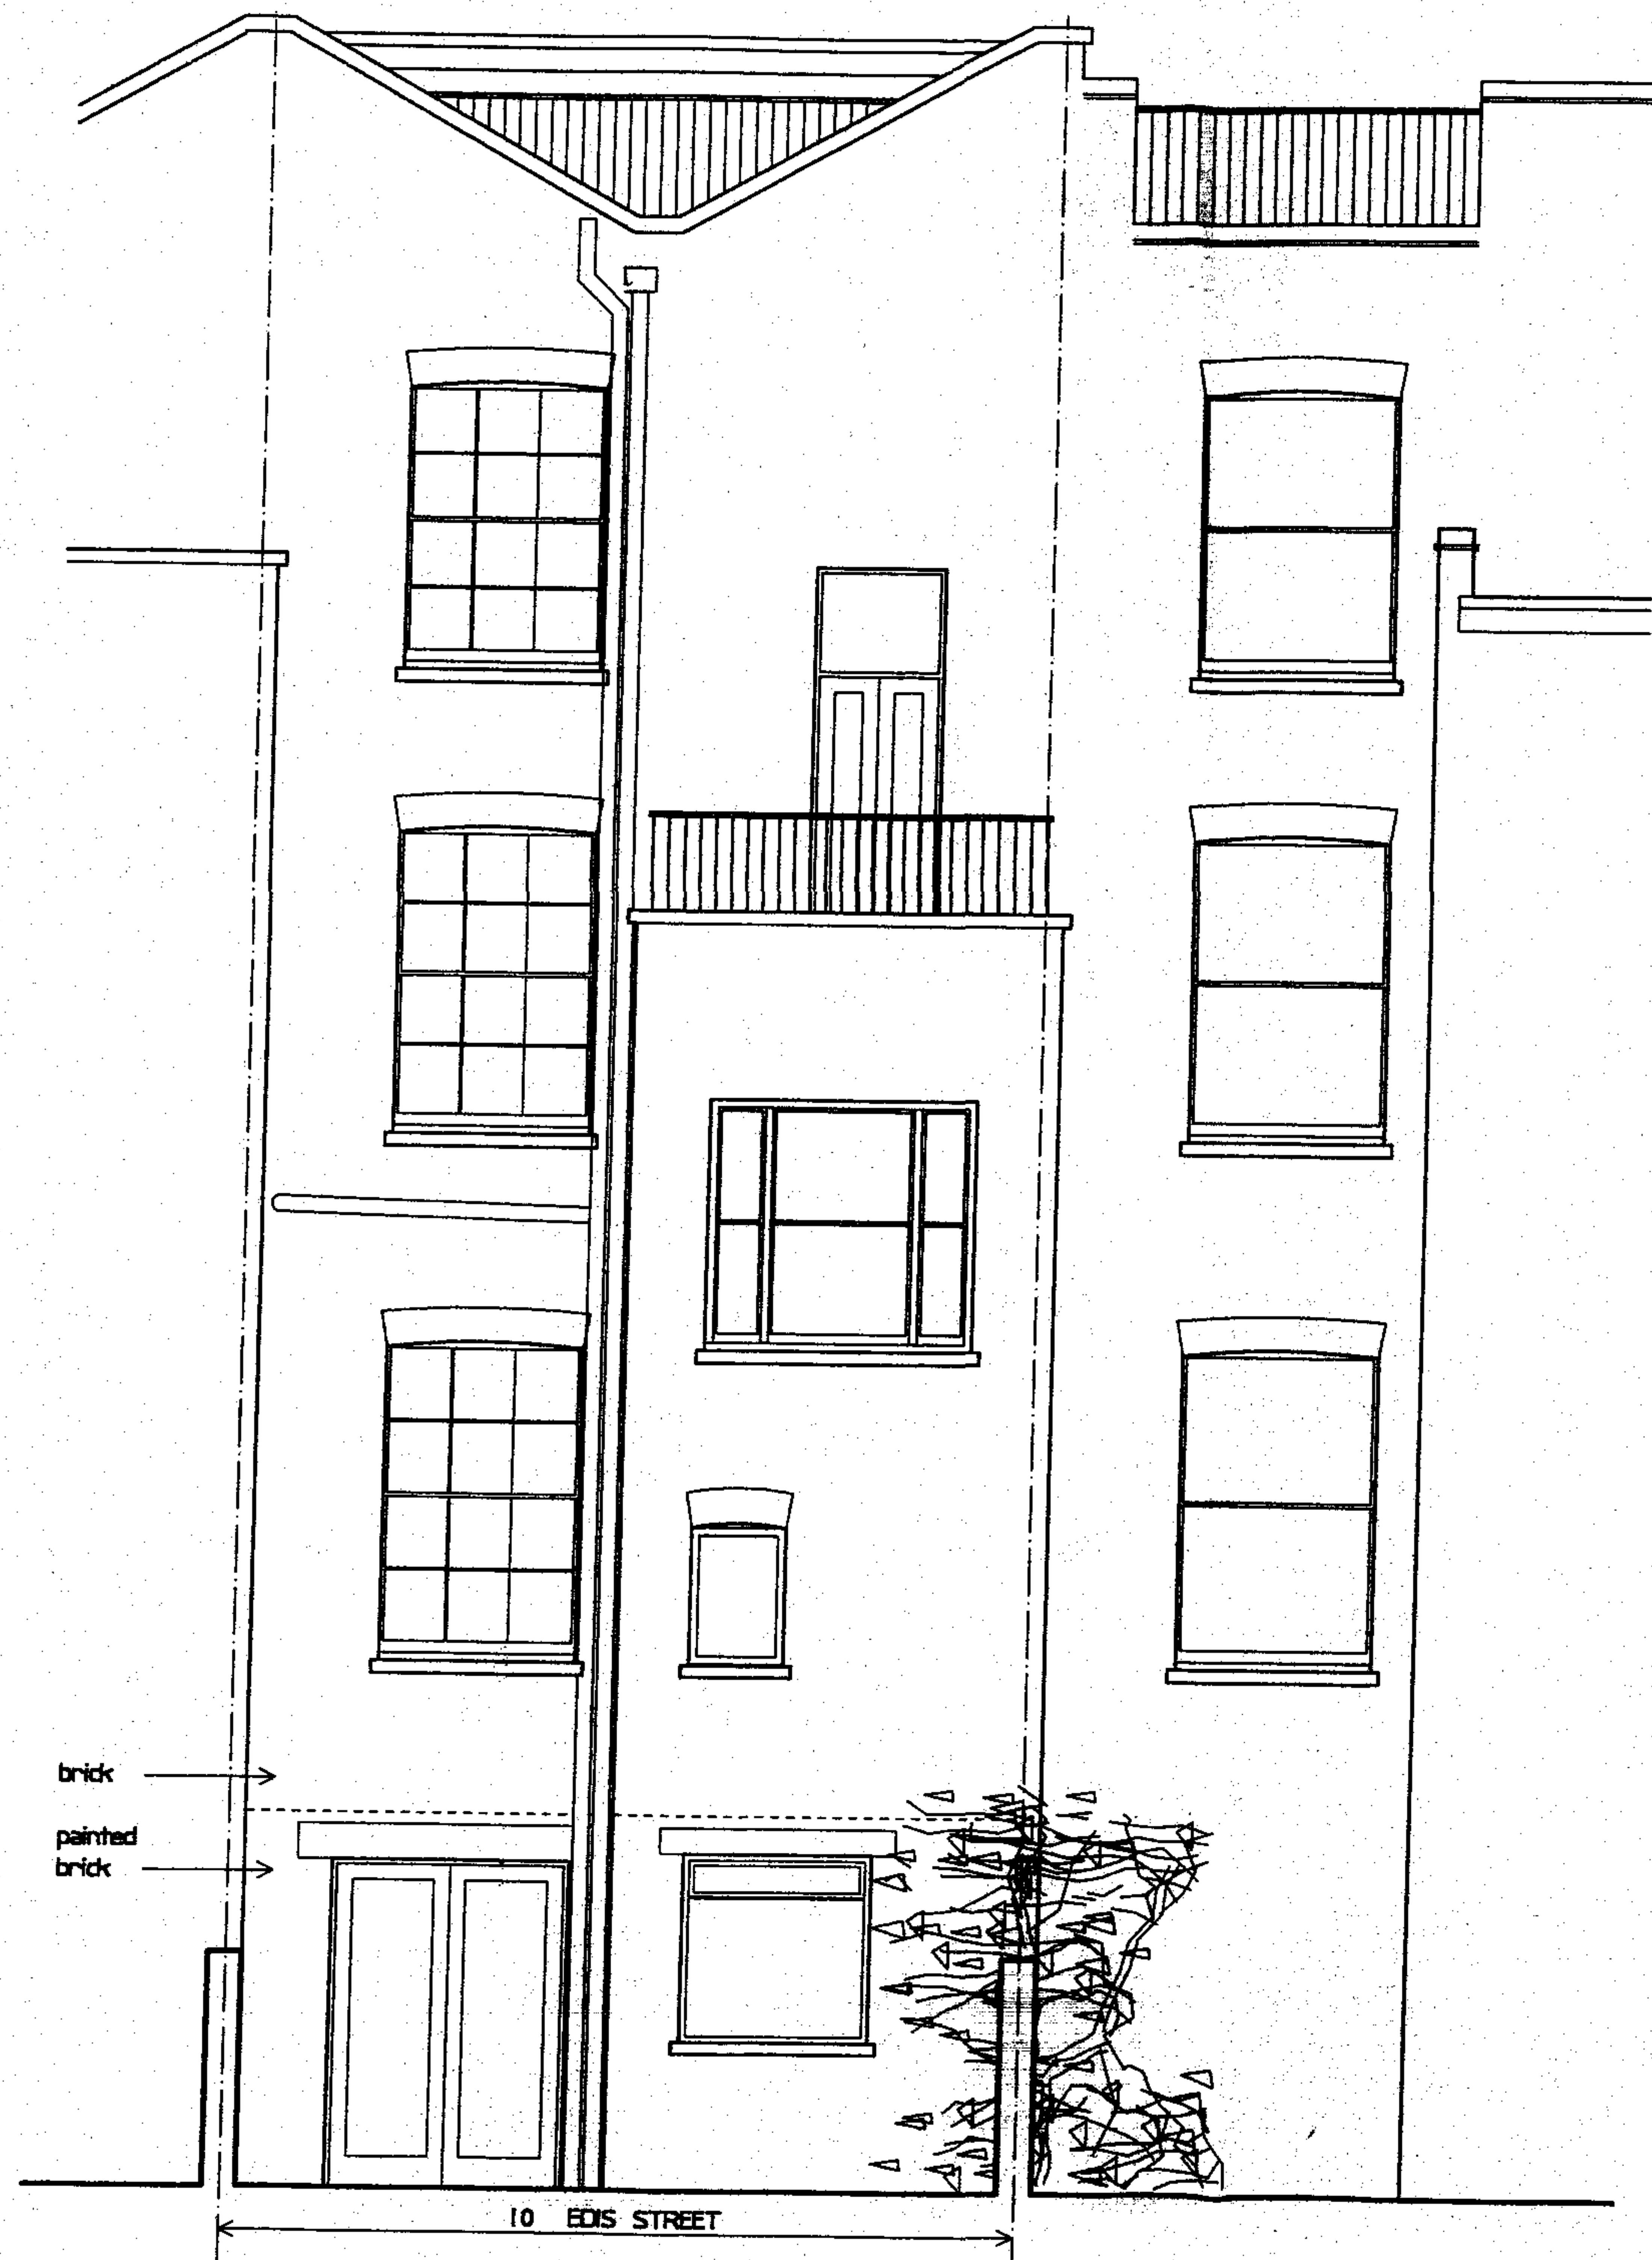

RECEIVED
- 2 APR 2007

PROJECT 10 EDIS STREET, NW1

DRAWING REAR ELEVATION, AS EXIST

NUMBER 1513/05 Rev

Scale 1/50 Date 03/07

42 Colebrooks Row
London N1 8AF
tel 020-7228 3884
fax 020-7228 9220

copyright protected

PETER BRADES ARCHITECTS

PBA