



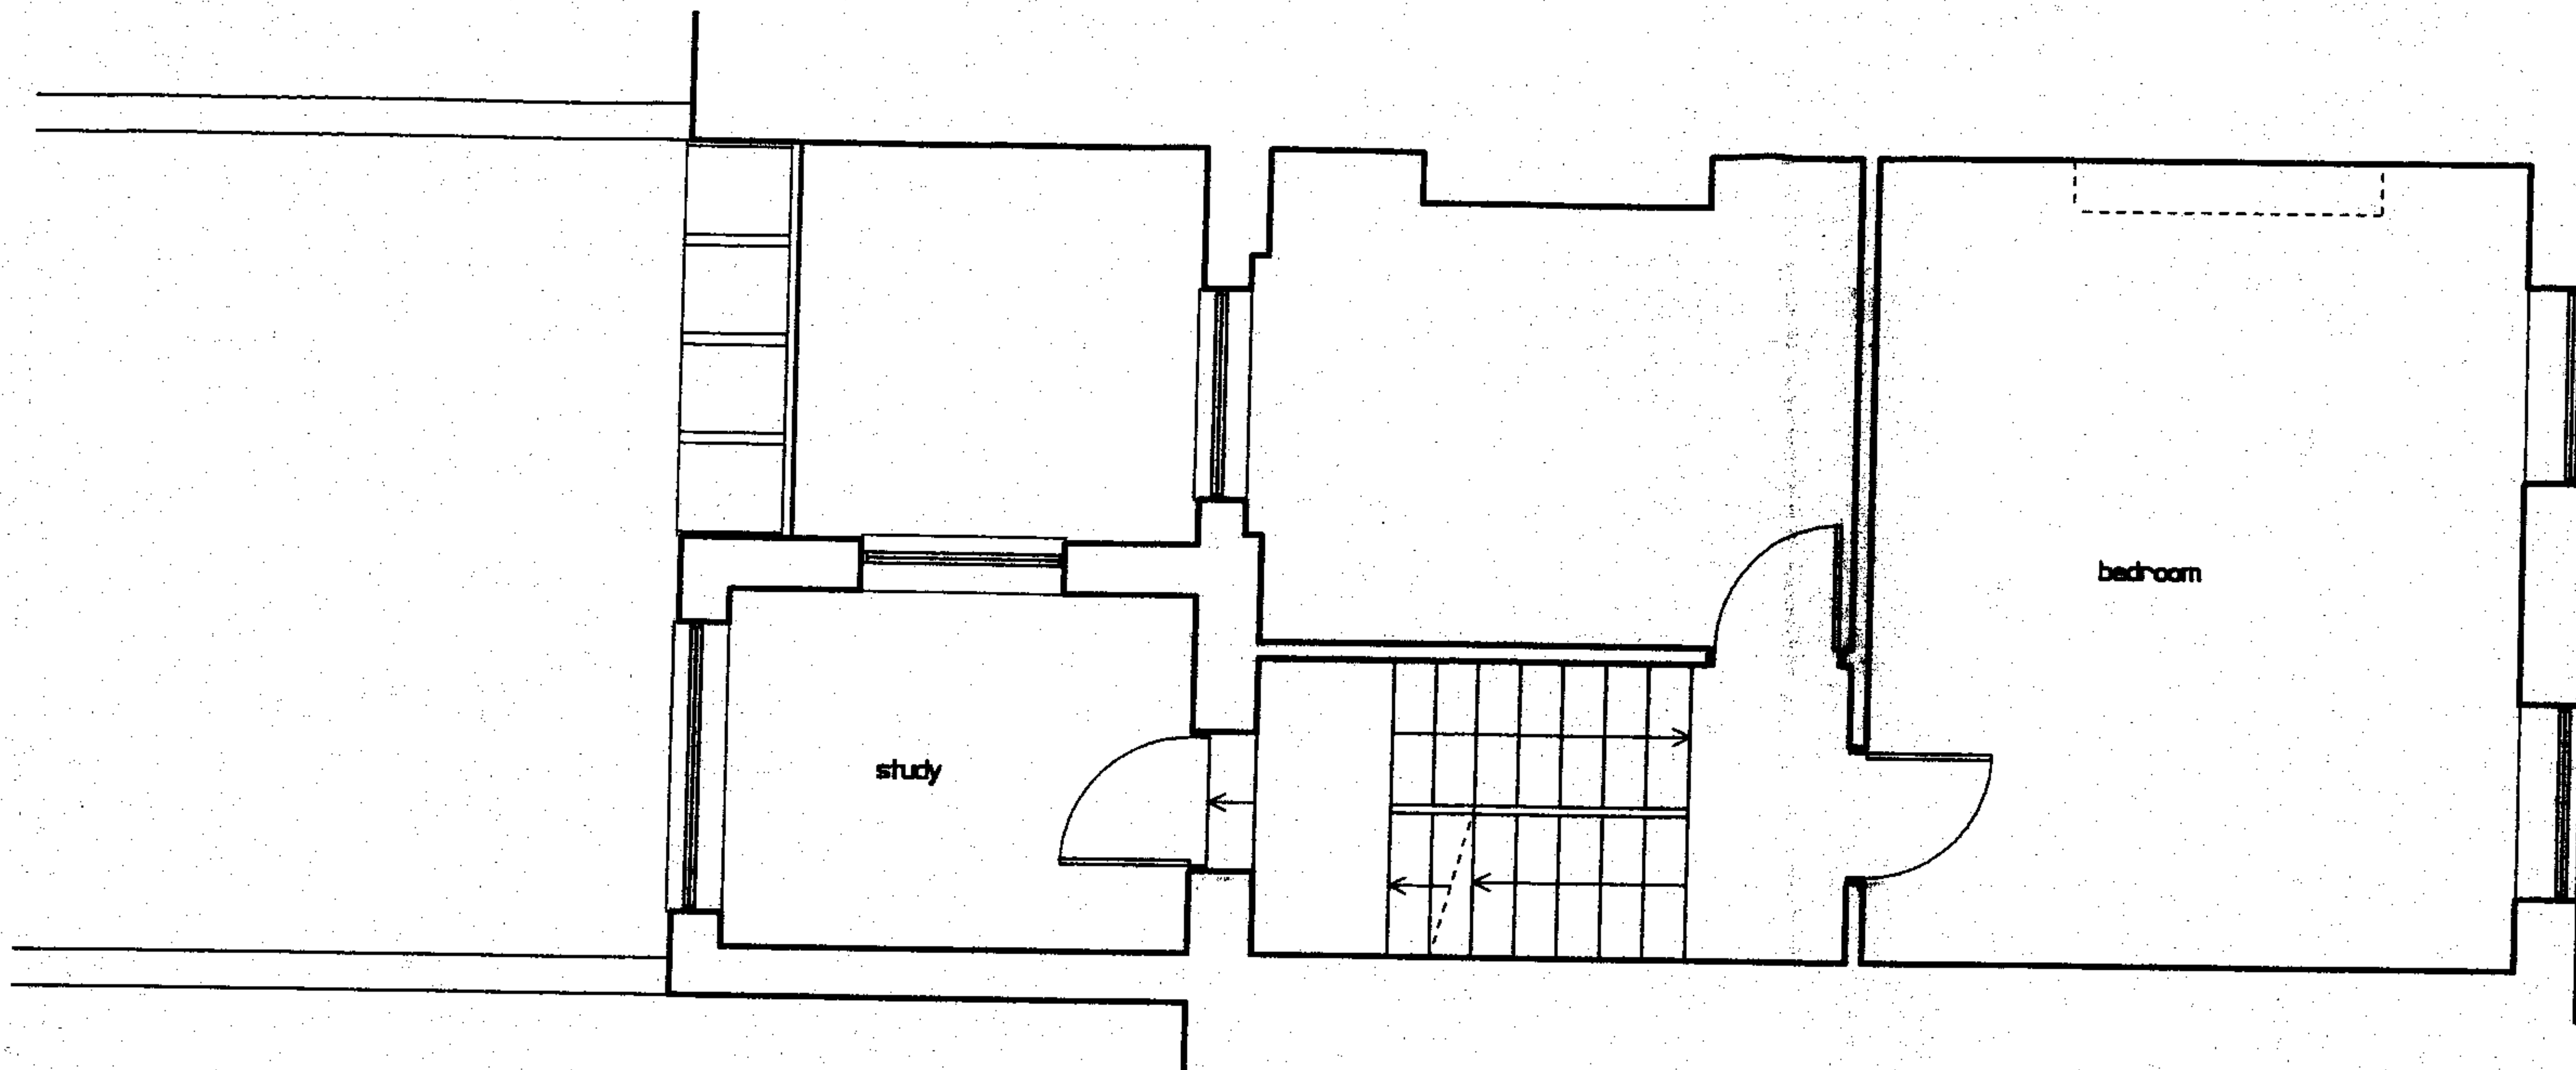

1st FLOOR

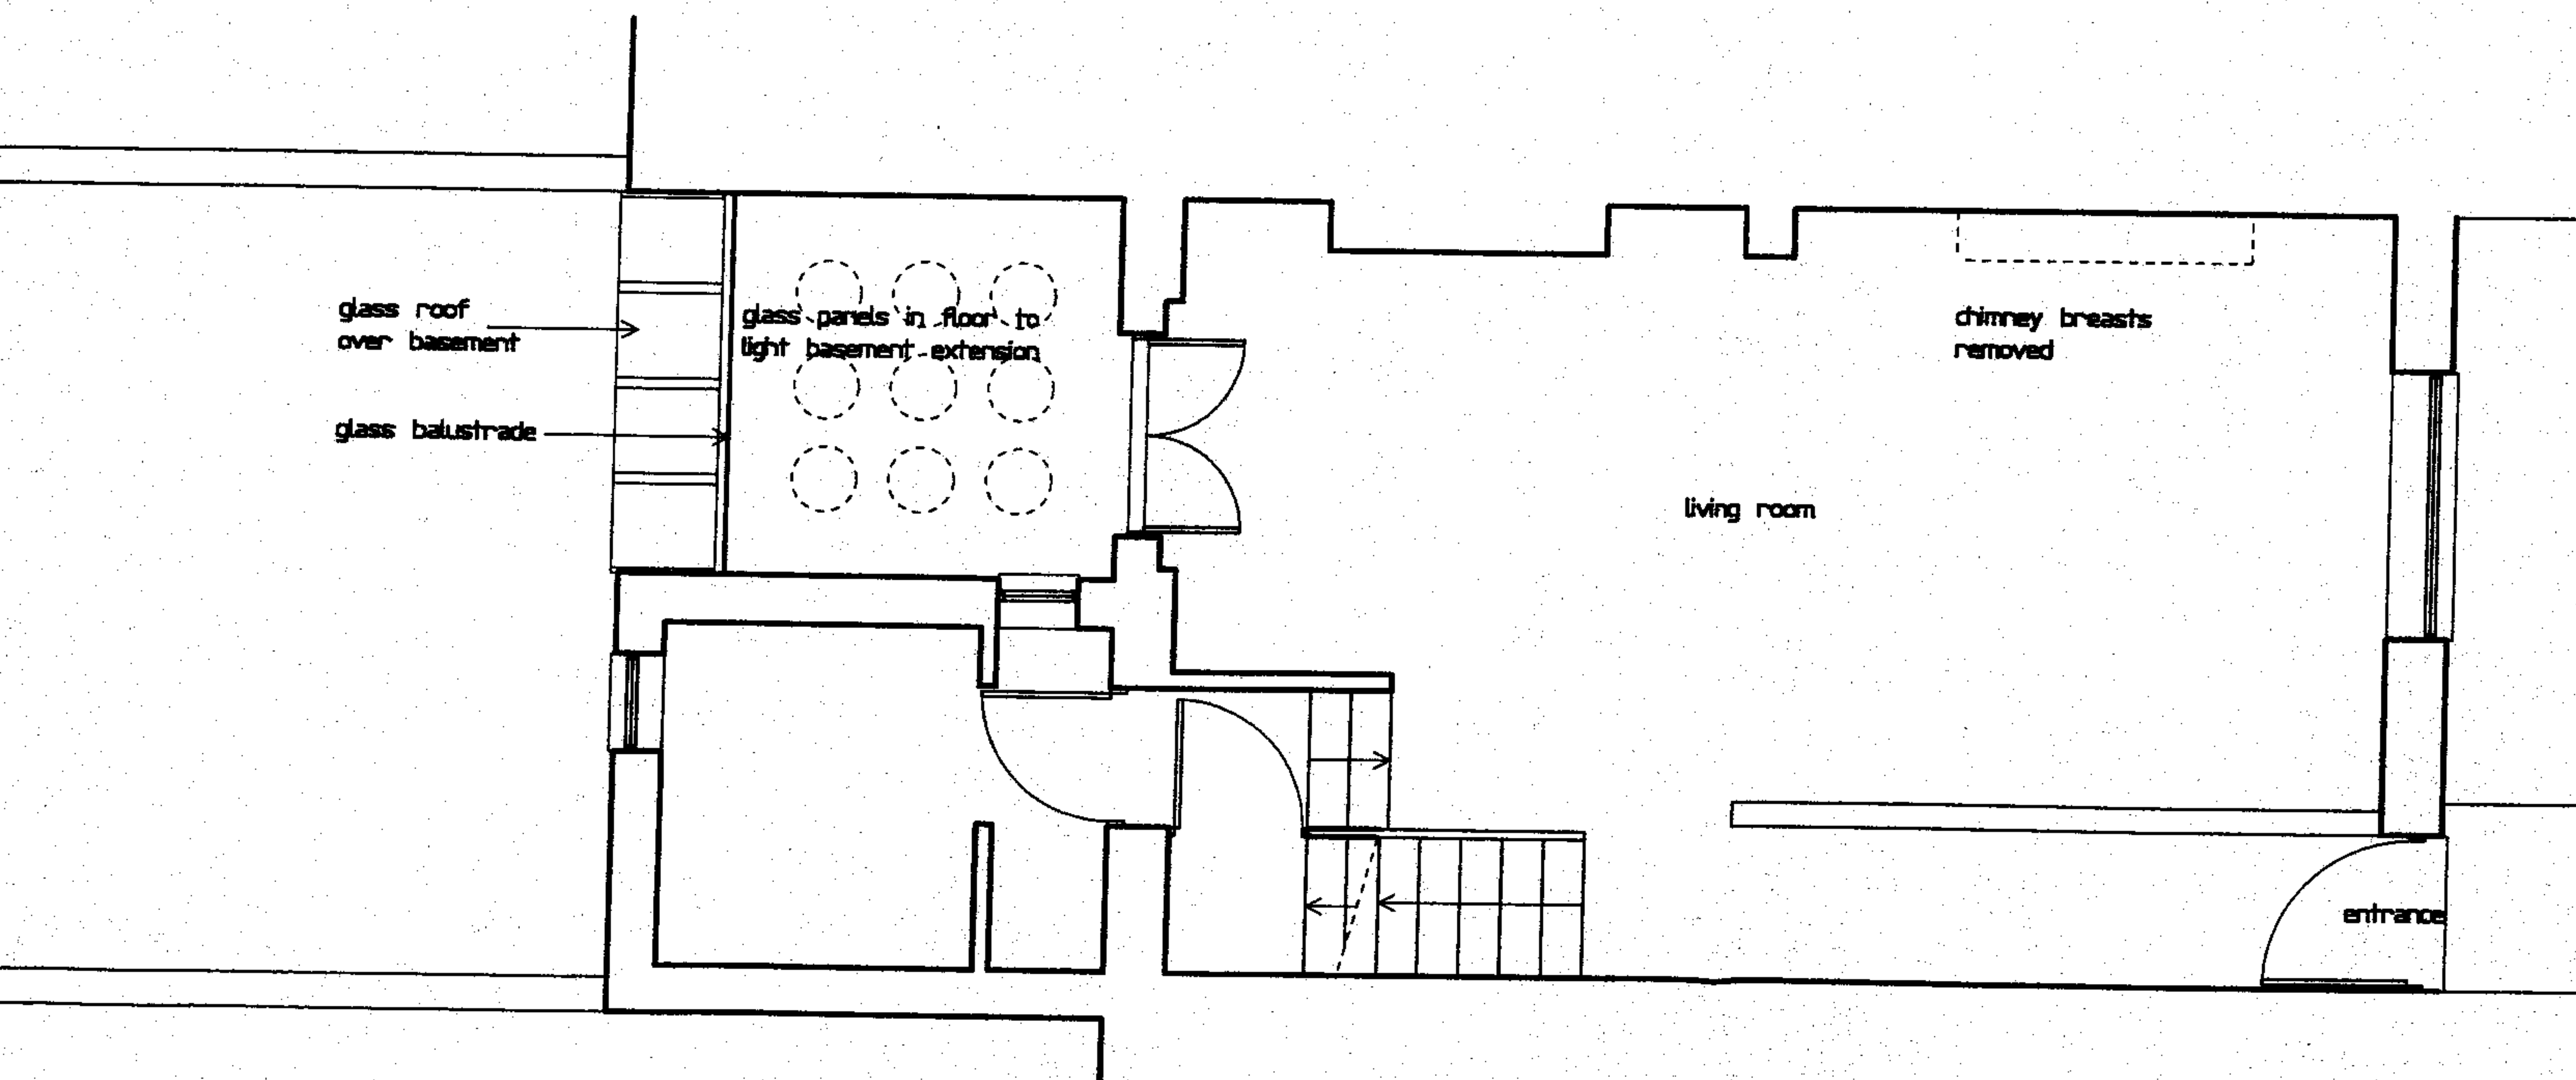

GROUND FLOOR

RECEIVED
- 2 APR 2007

PROJECT 10 EDIS STREET, NW1

DRAWING GROUND FLOOR & 1st, AS PROPOSED

NUMBER 1513/07 Rev

Scale 1/50 Date 03/07

42, Colebrooke Row
London N1 8AF
tel 020-7226 3884
fax 020-7226 8220

copyright protected

PETER BRADES ARCHITECTS **PBA**