


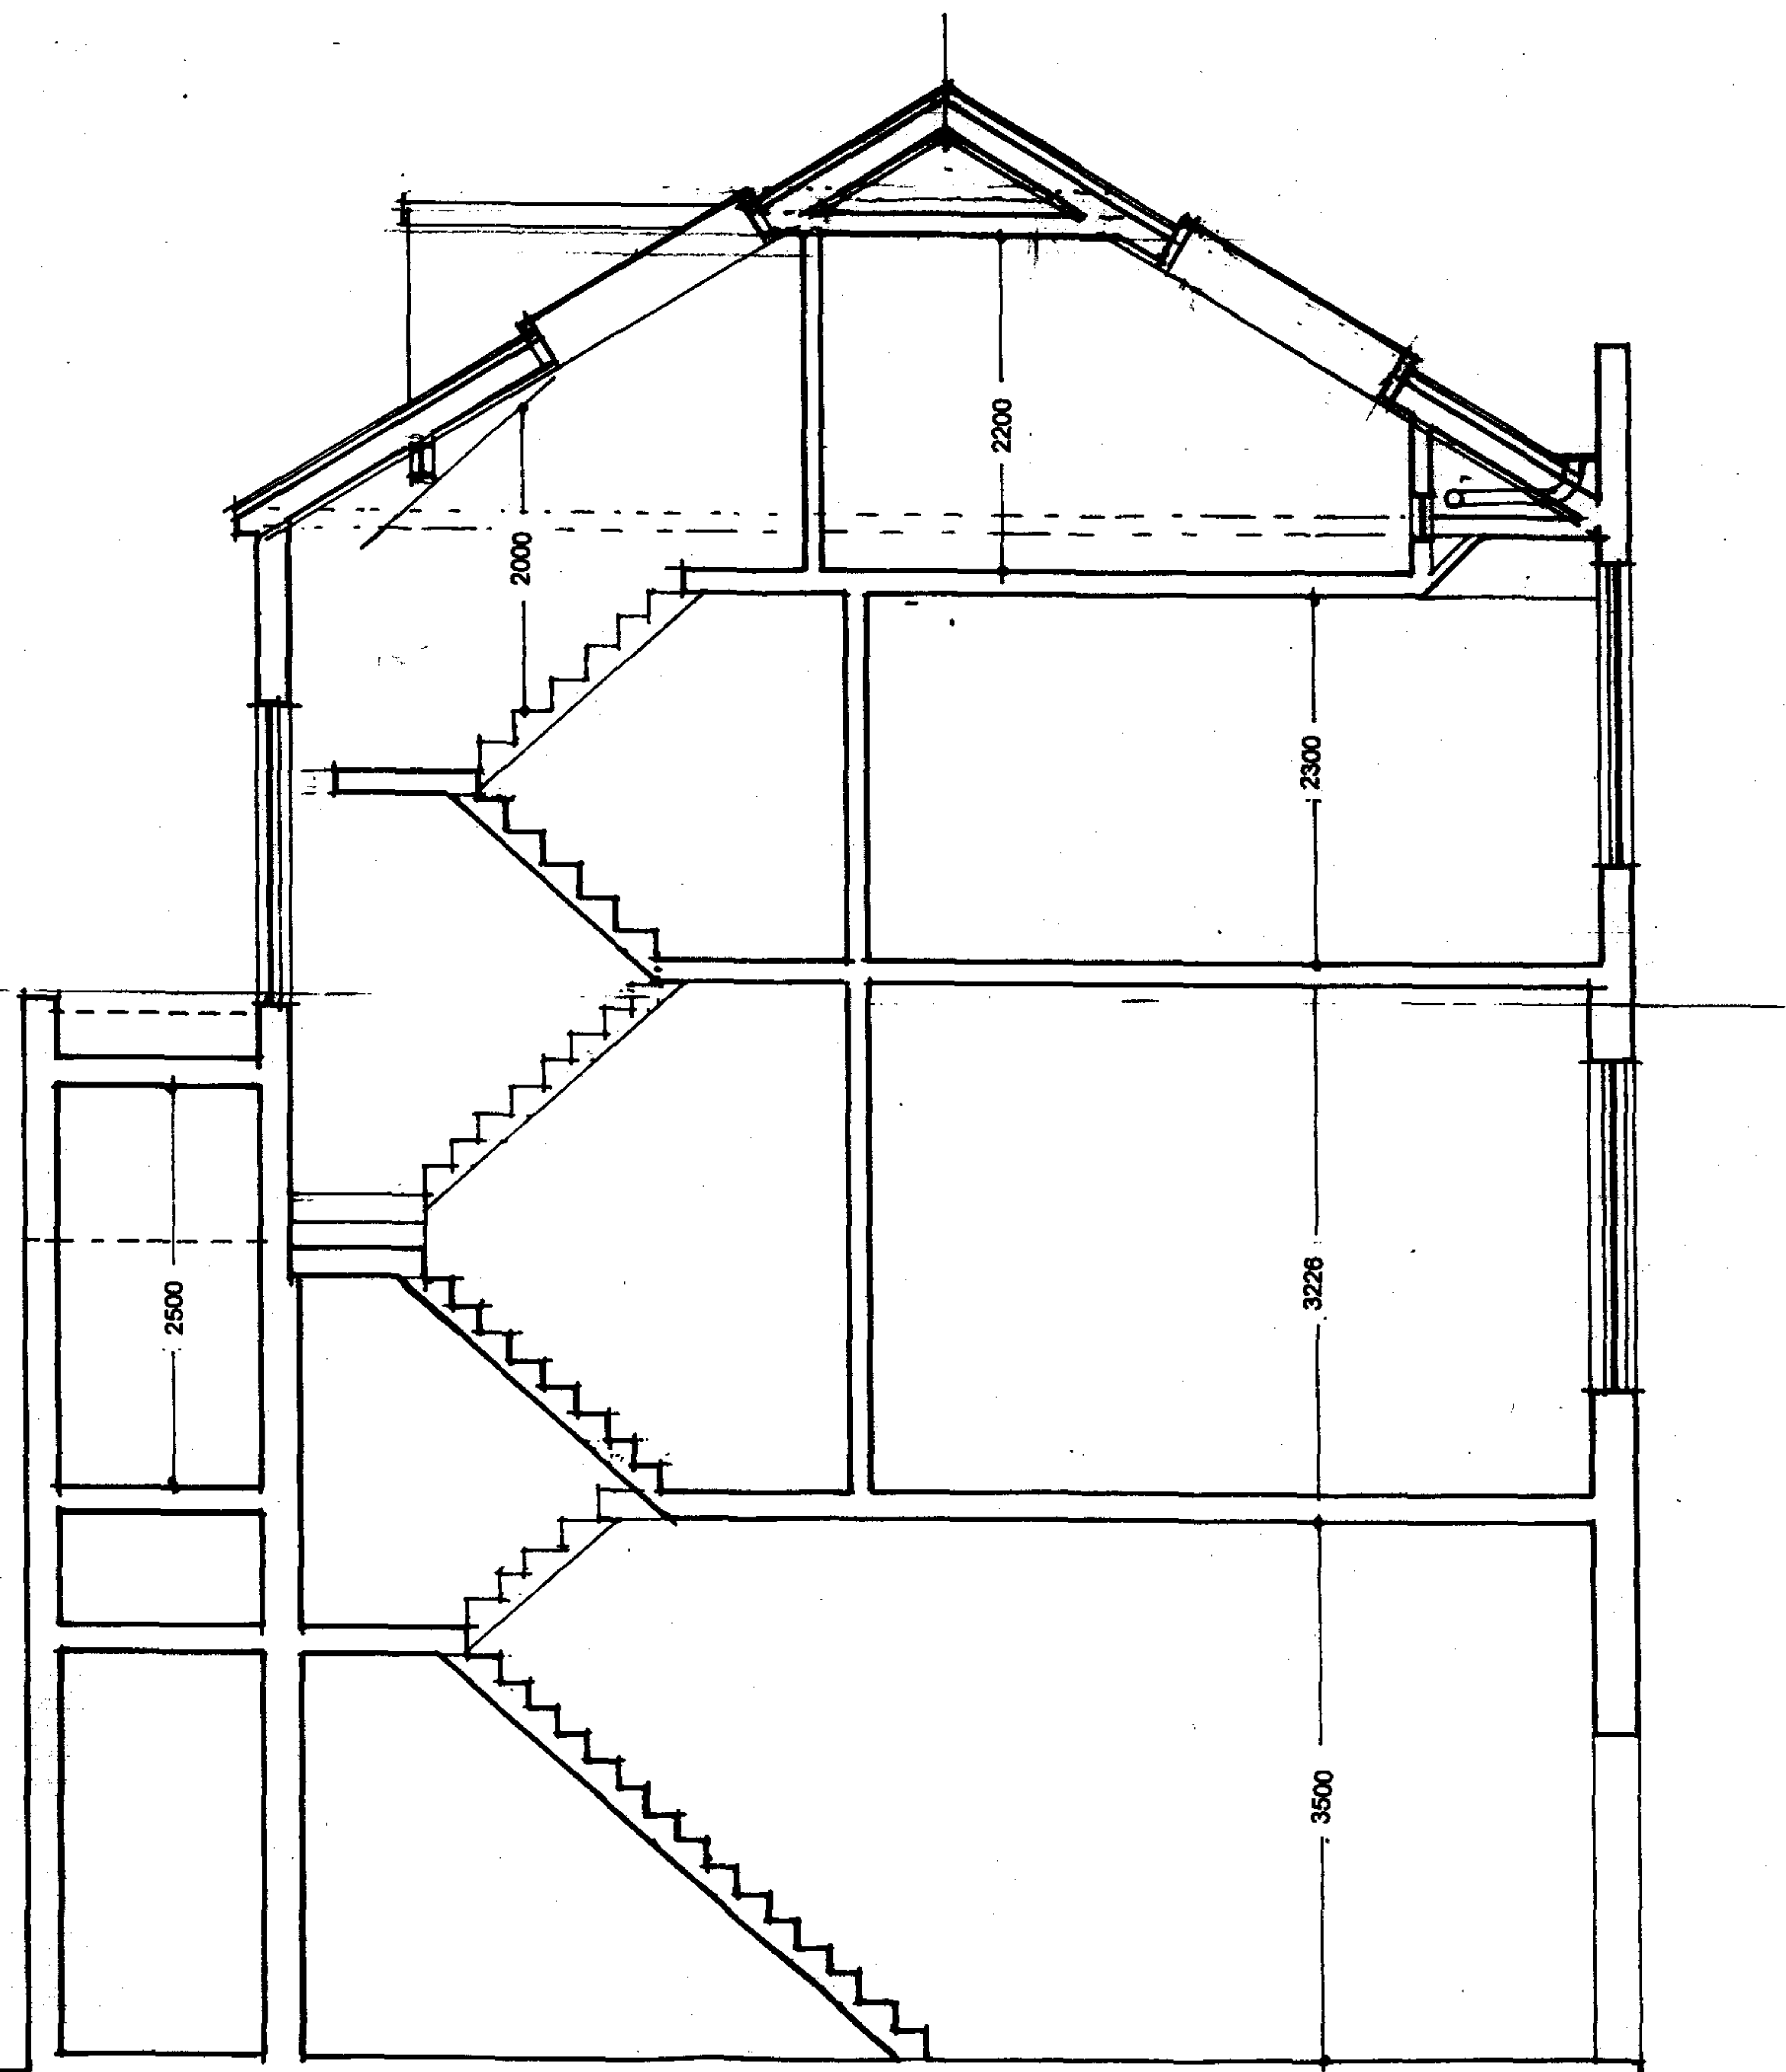

RECEIVED
- 3 APR 2007

CHRISTINA EMSDEN
4 FORTRESS ROAD NW5
2 UNIT CONVERSION

CLIVE ZEFFERT ASSOCIATES
CHARTERED ARCHITECTS
4 KING JOHN'S PALACE, PARK STREET
COLNBROOK, BERKSHIRE SL3 0JG
TEL/FAX 01753 680806

DATE: FEBRUARY 2007 SCALE: 1 : 50
DRAWING NUMBER 0407.02

SECTION