




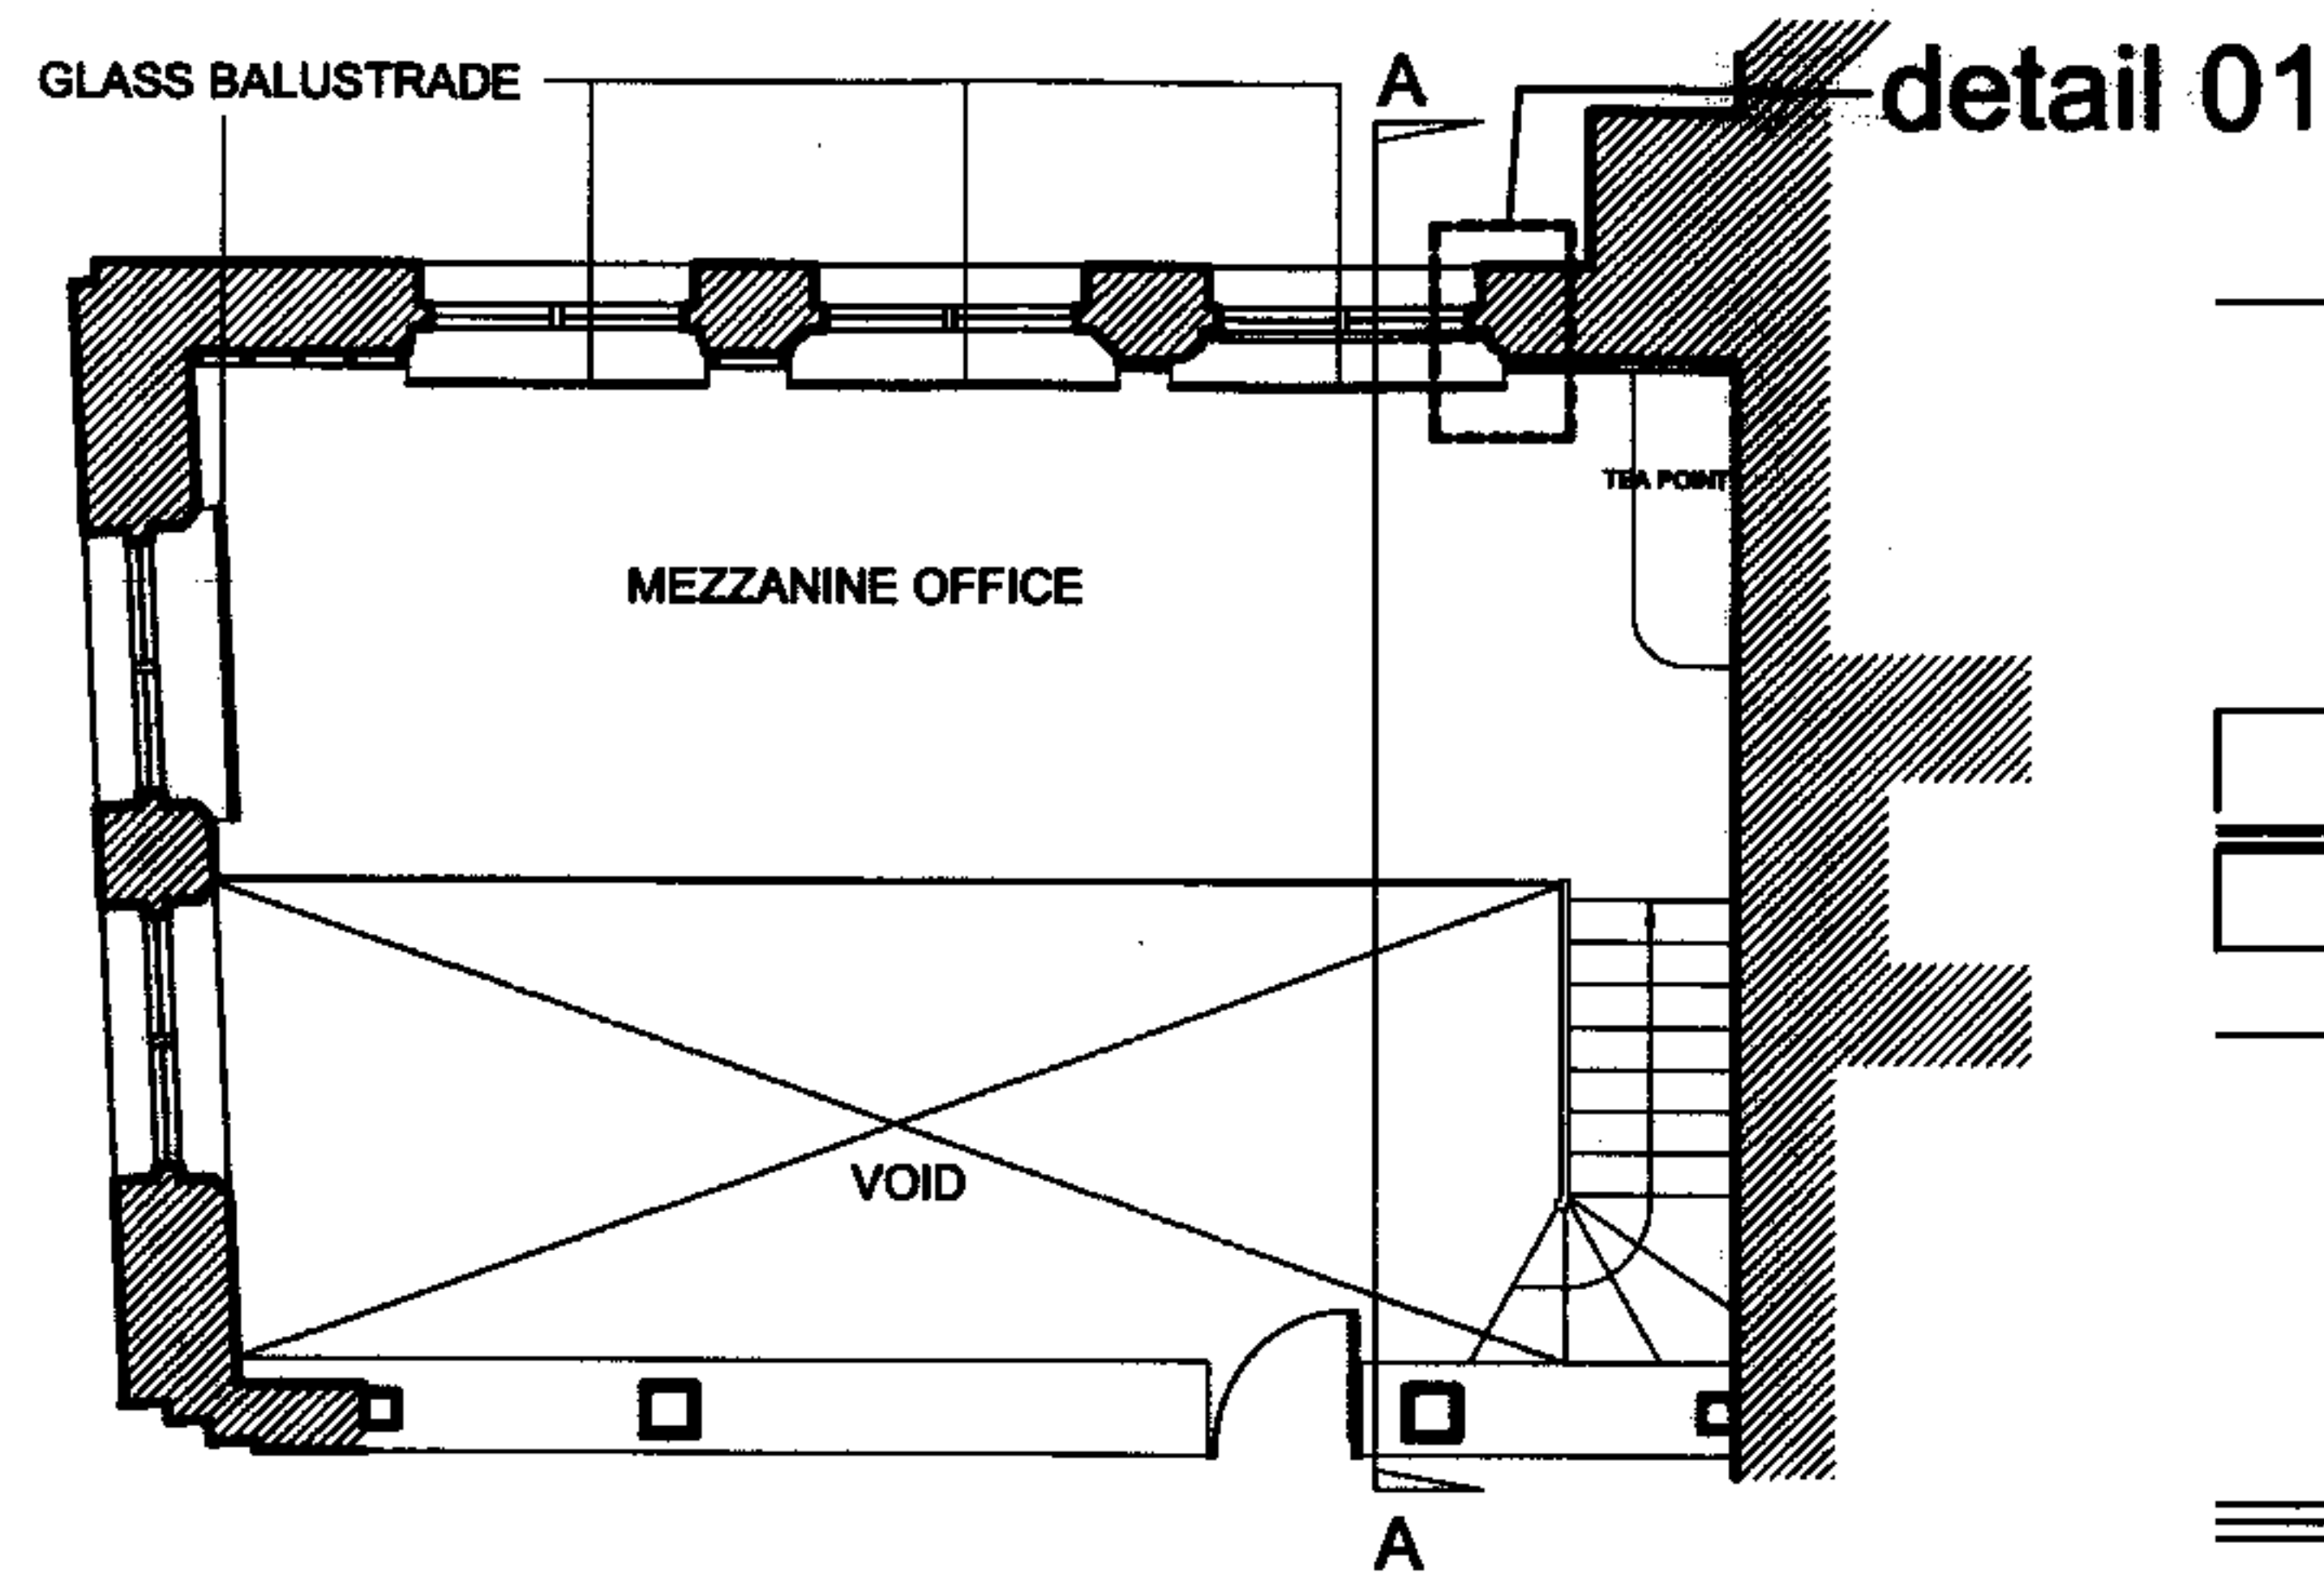




Mezzanine Plan 1:100

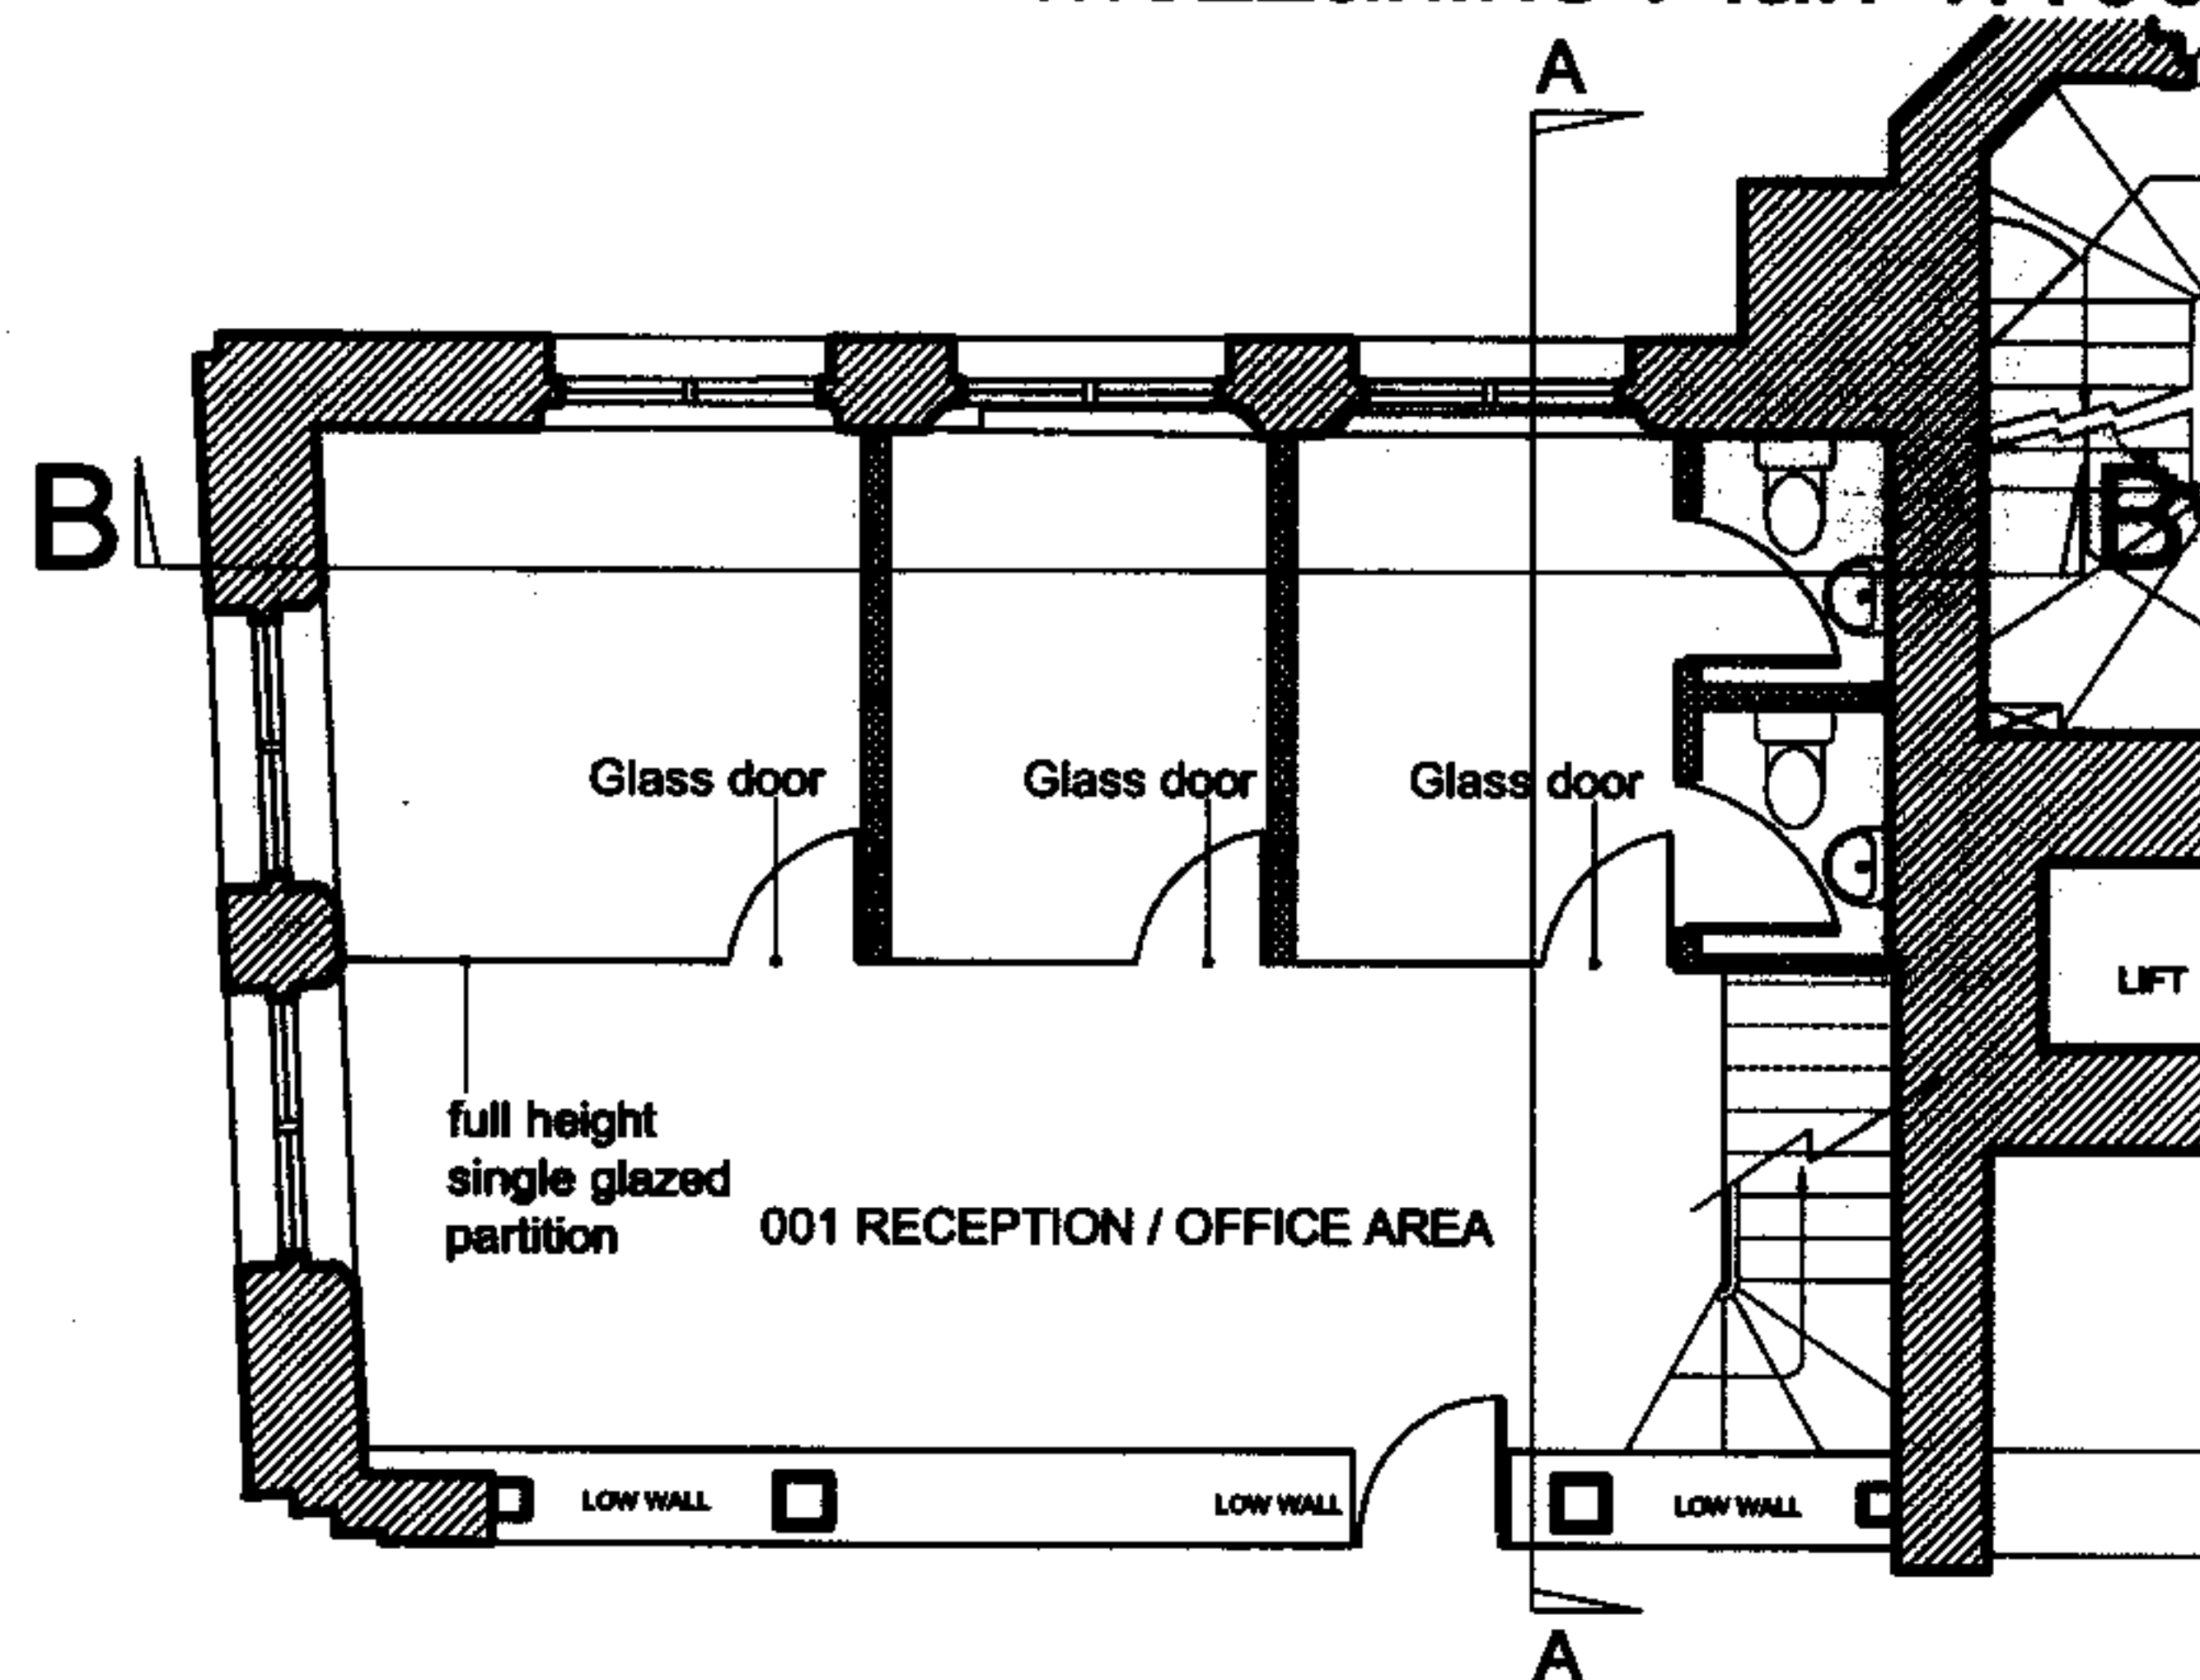

Ground Floor 1:100

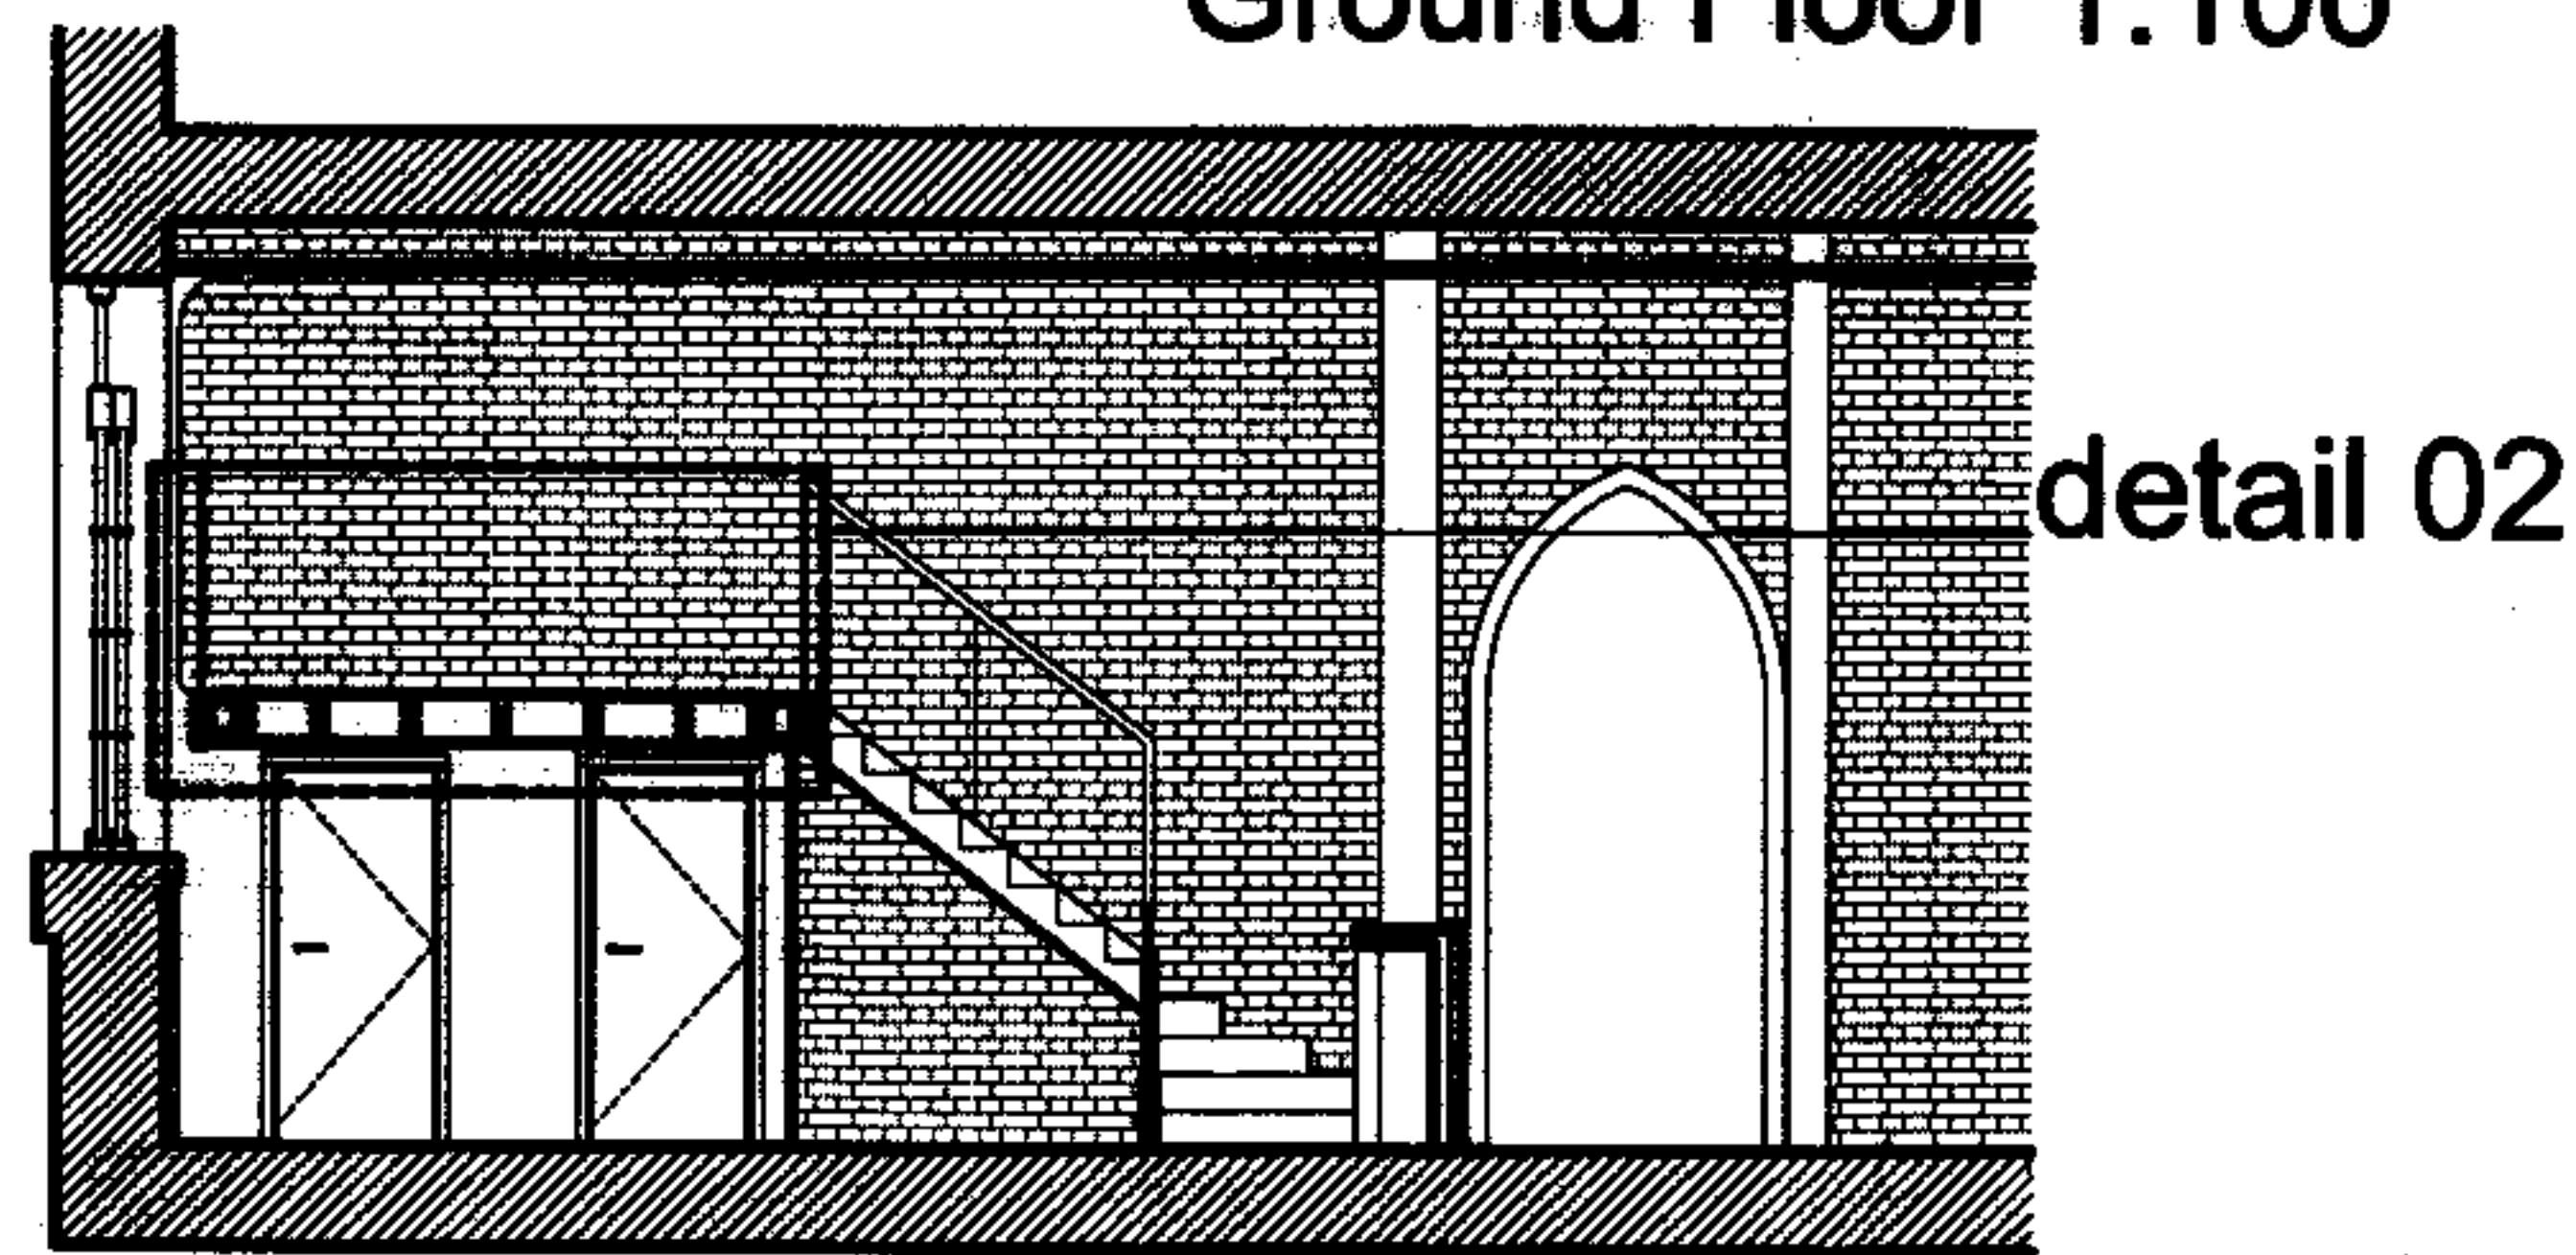

Section A-A 1:100

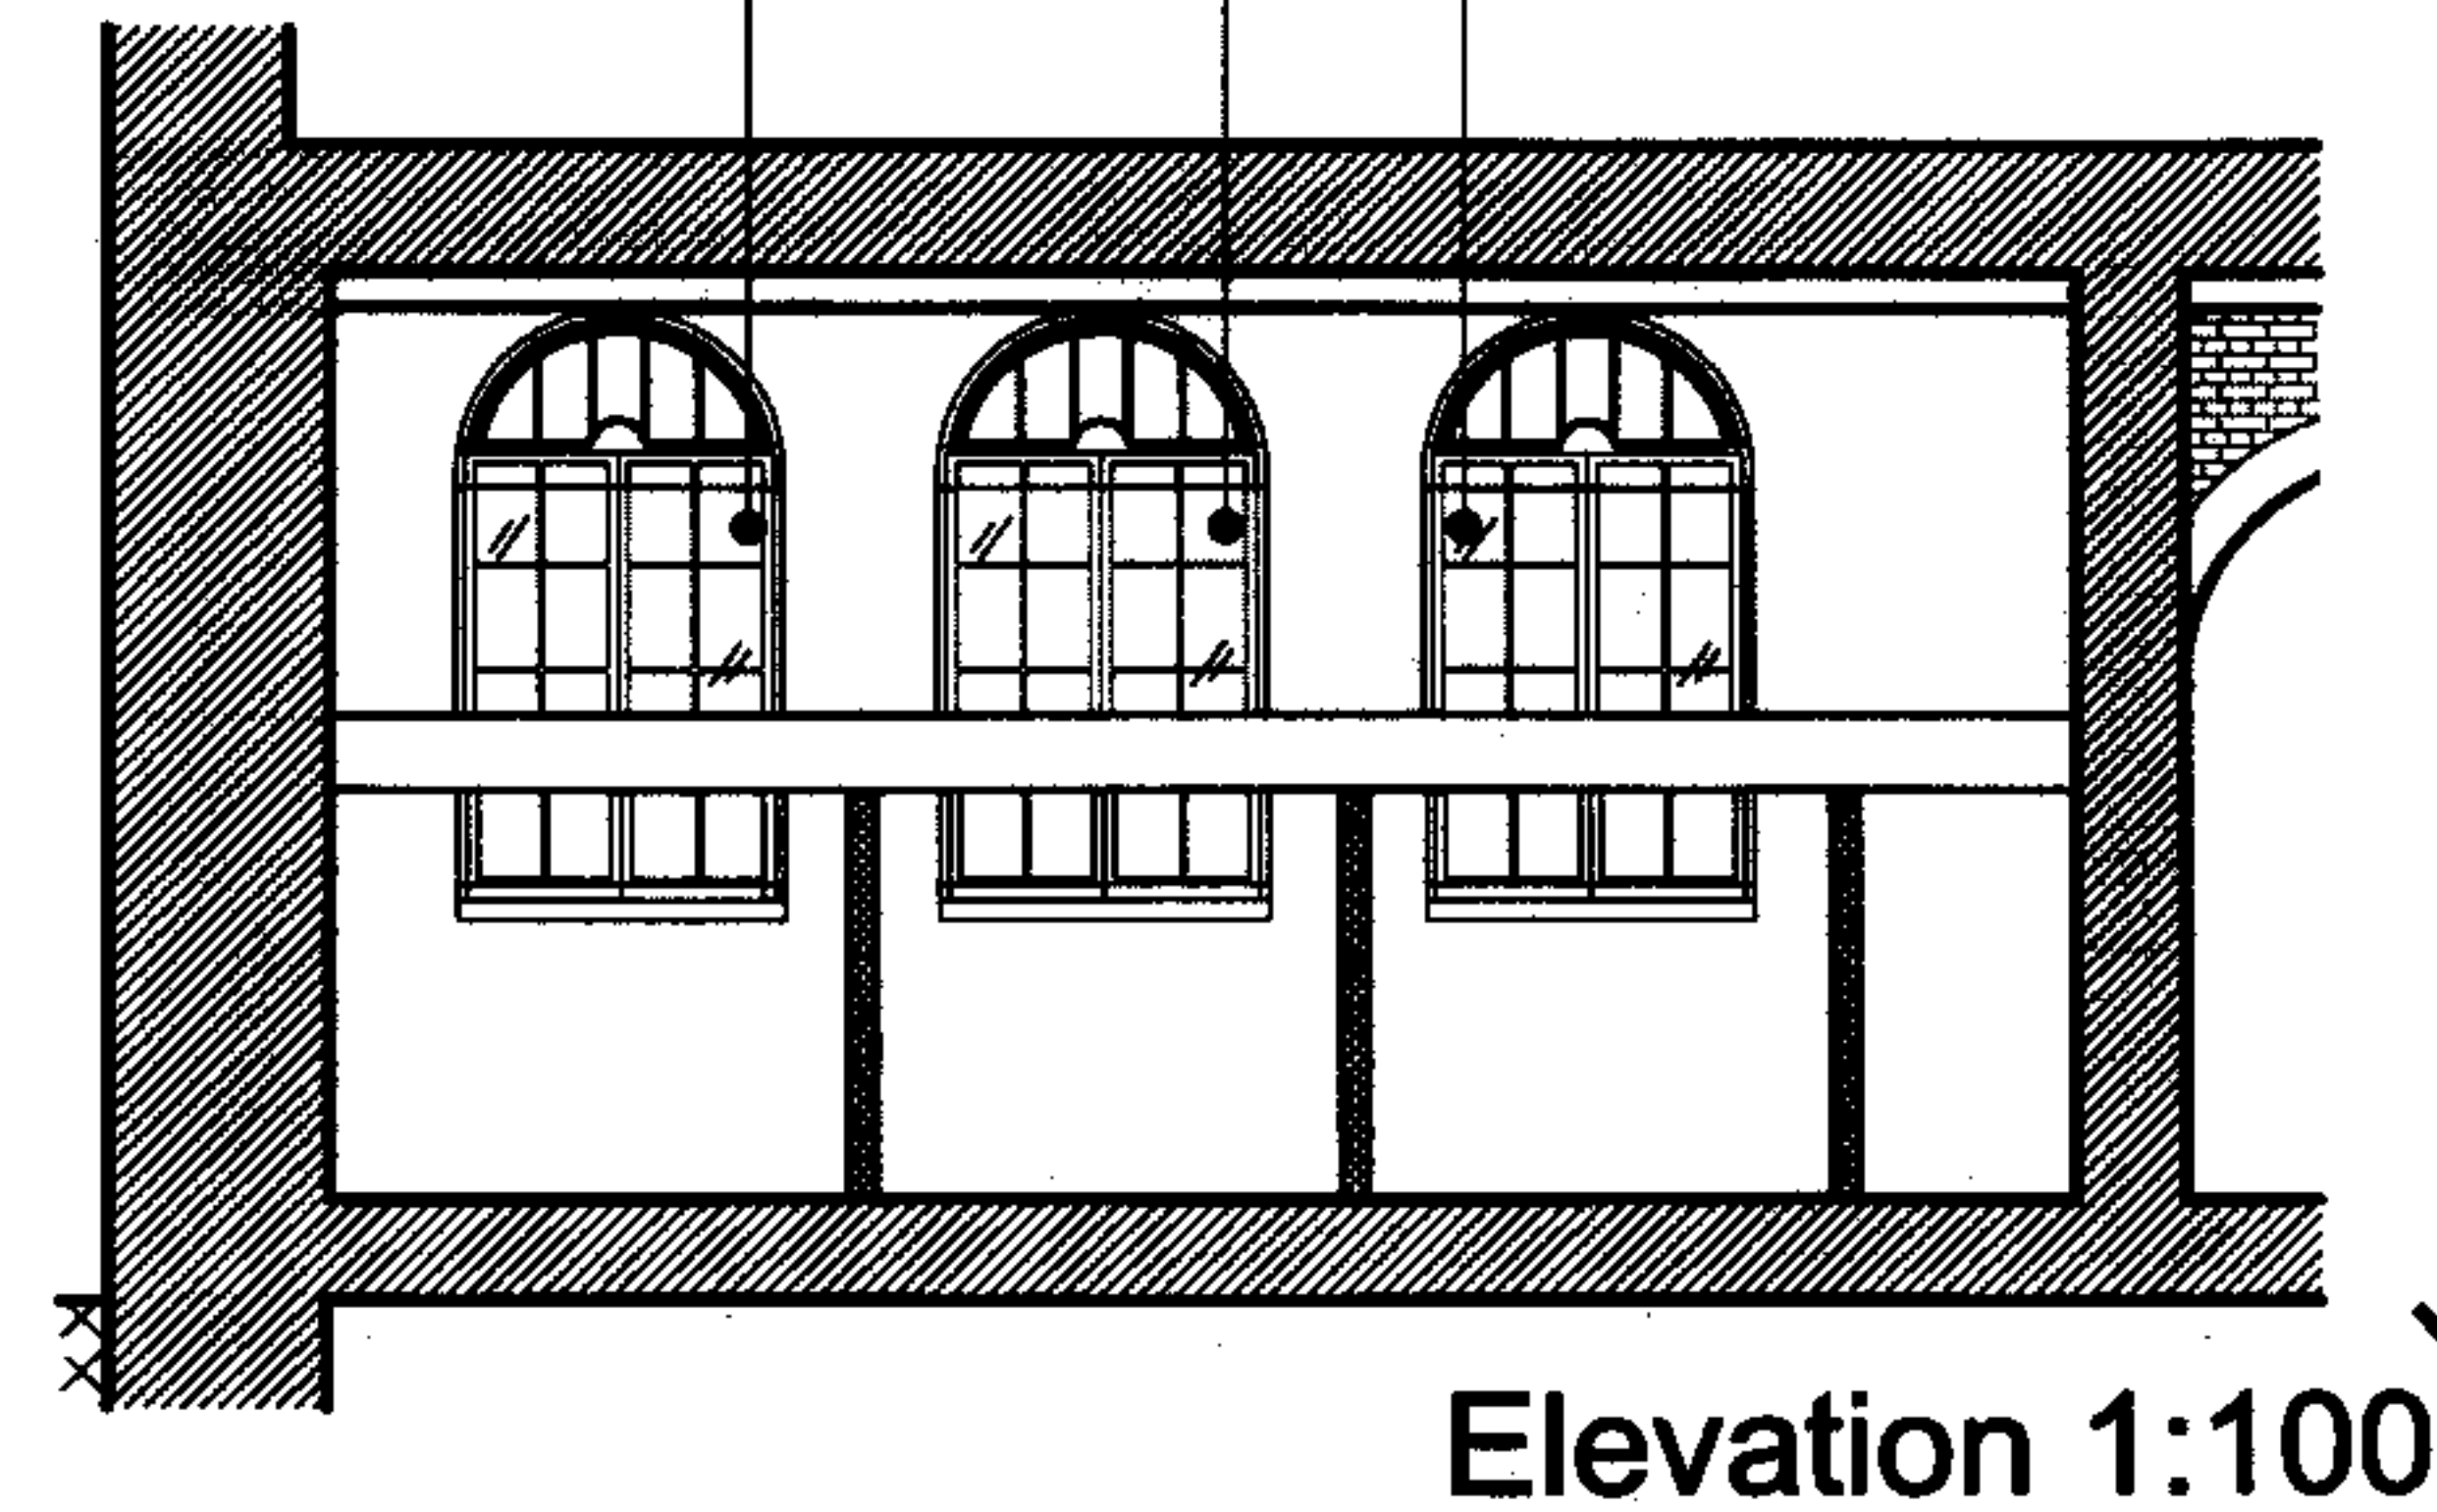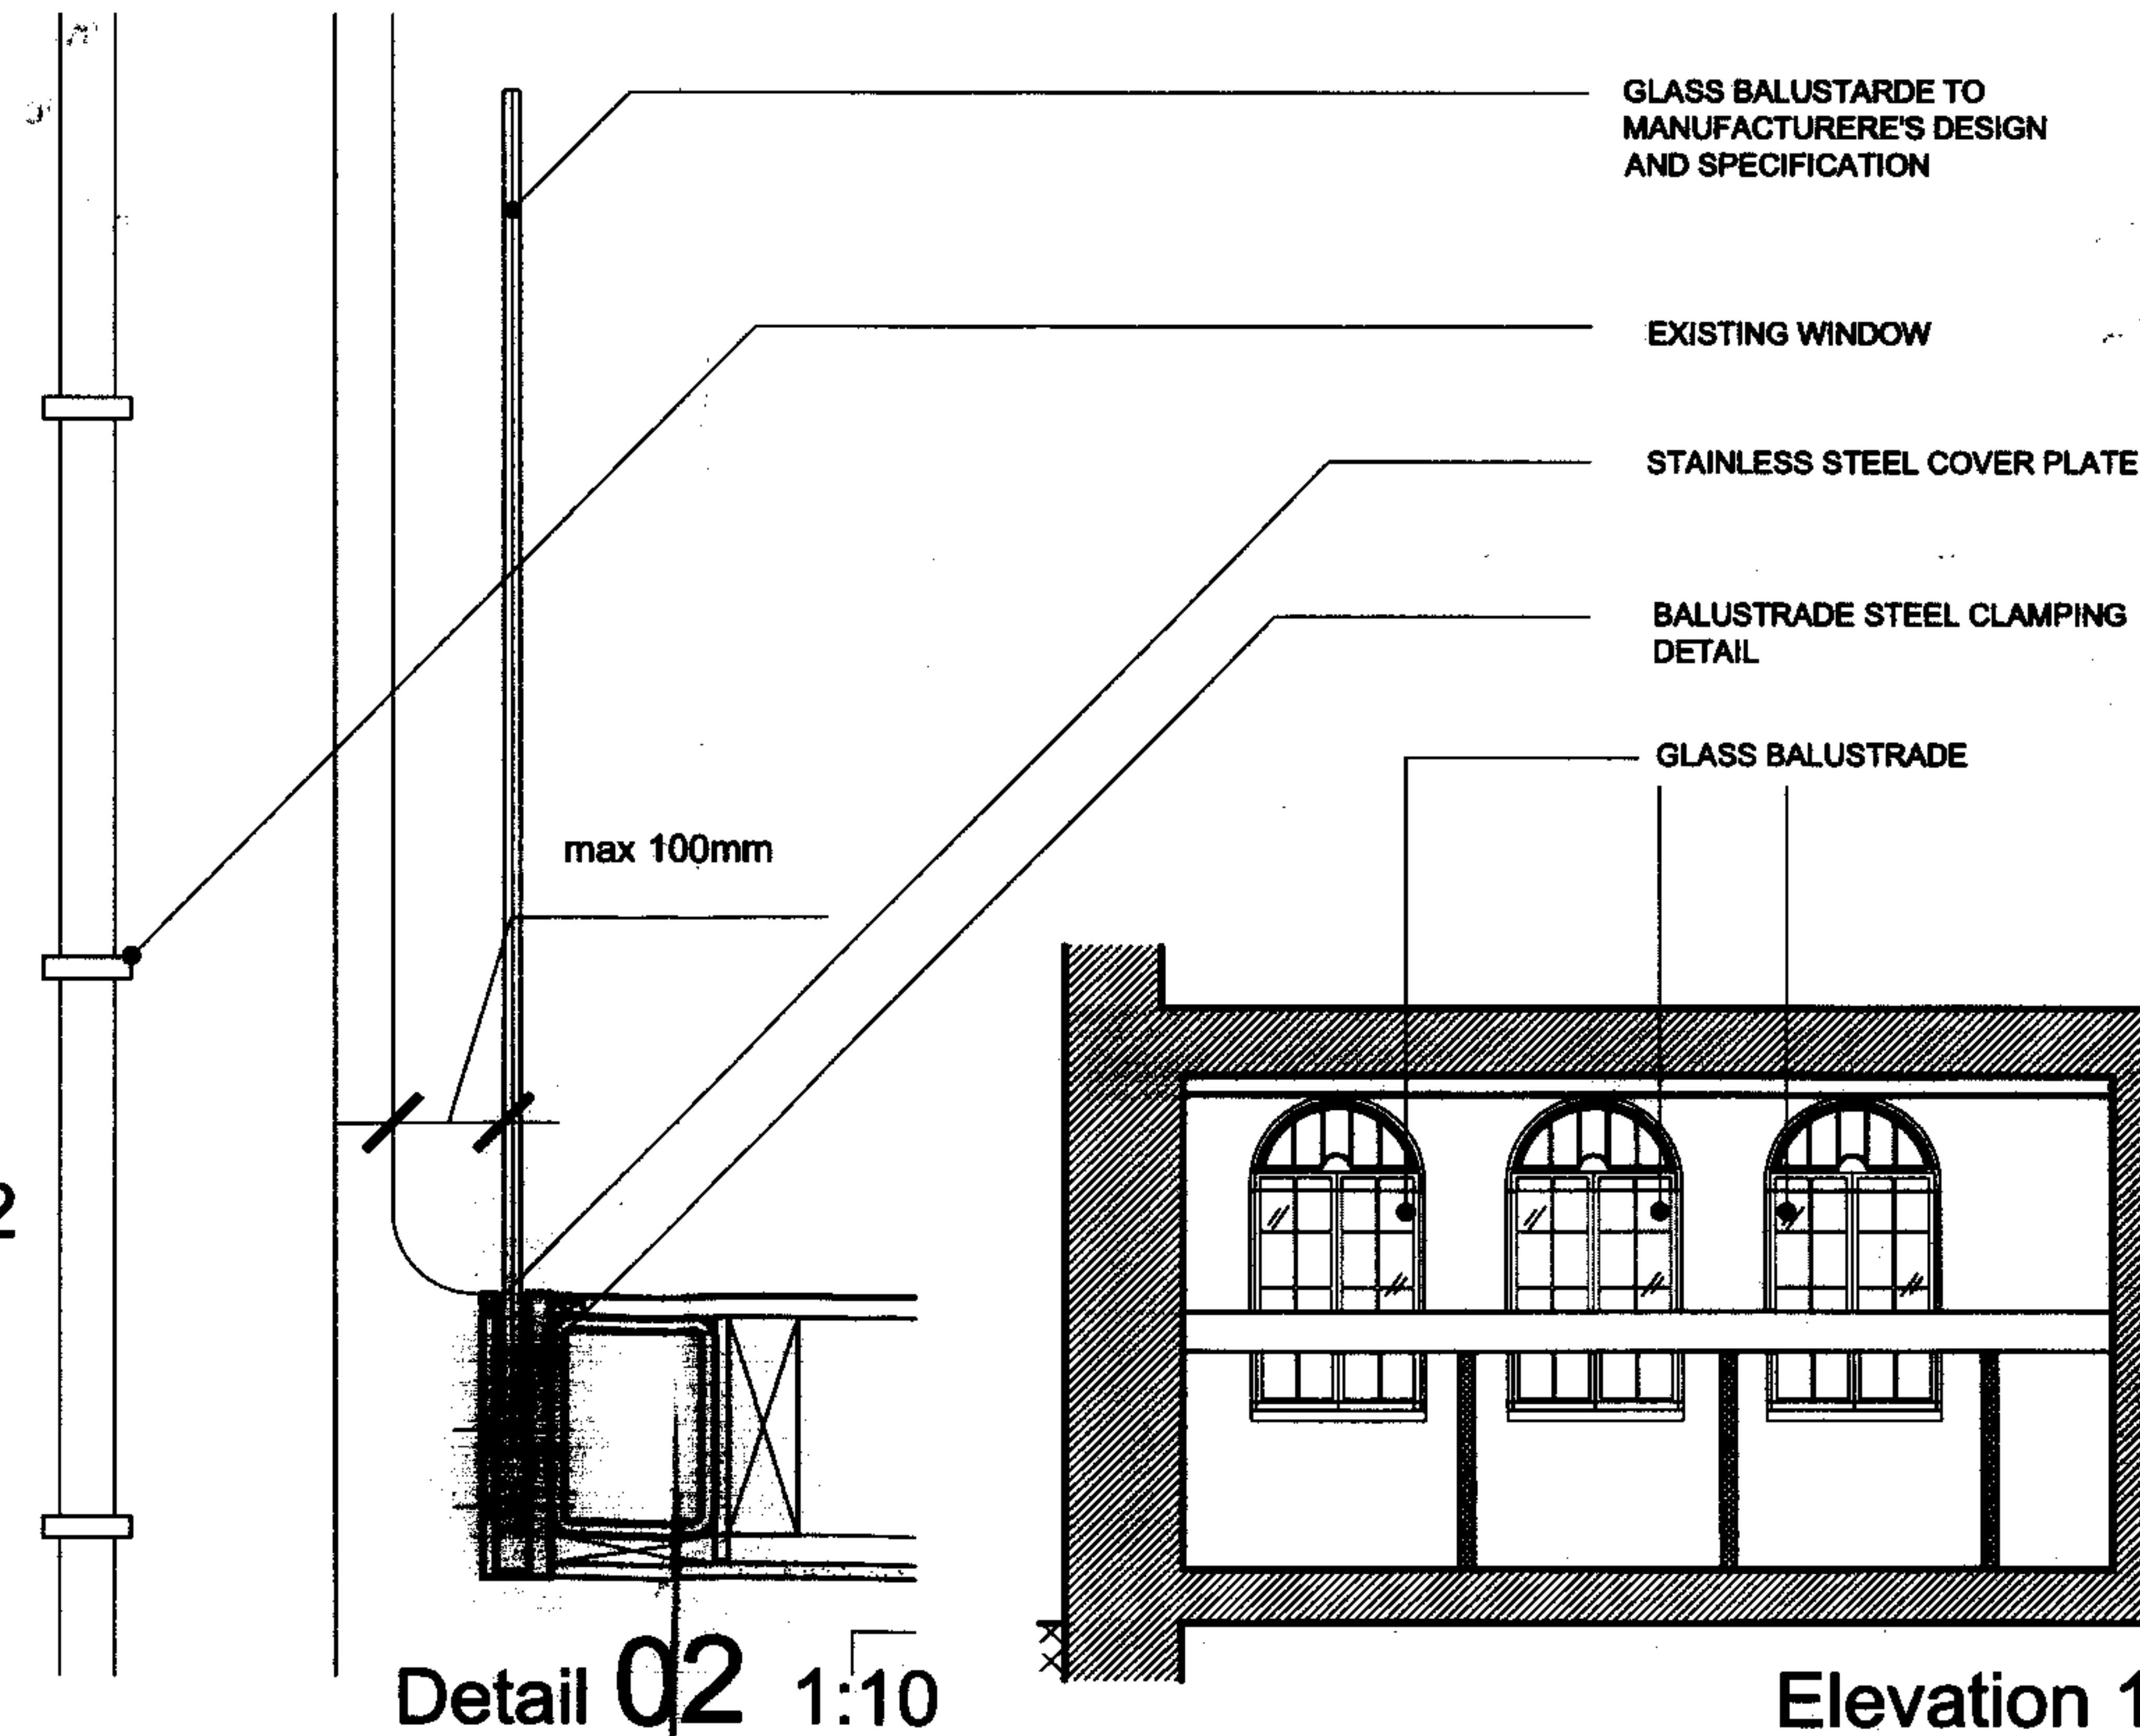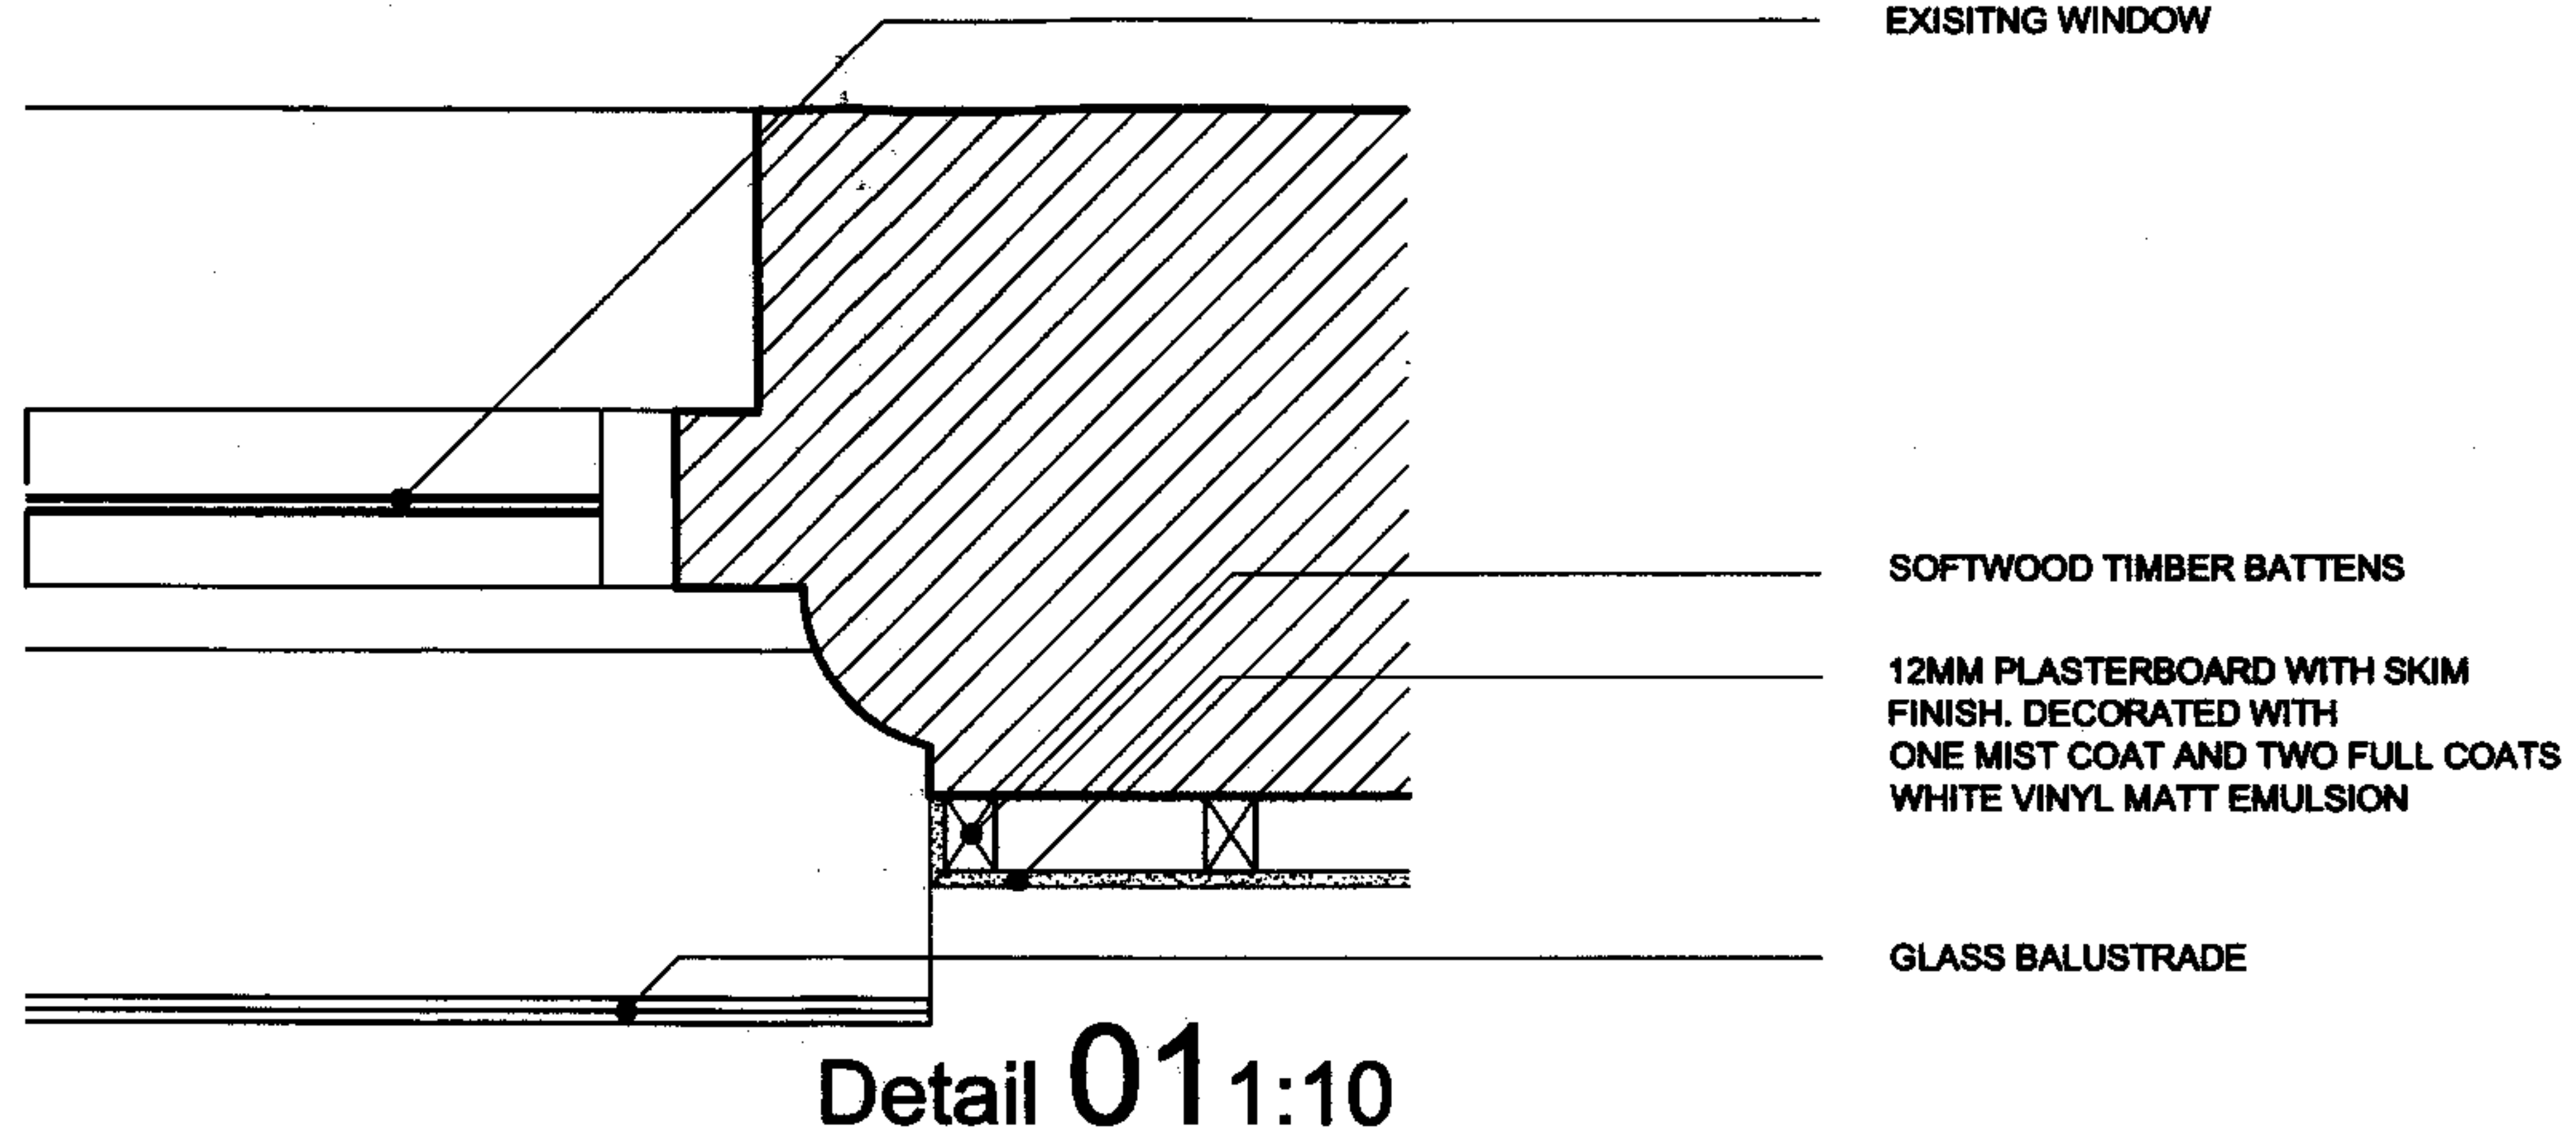

DO NOT SCALE OFF THIS DRAWING
ALL DIMENSIONS MUST BE CHECKED ON SITE
INFORM THE ARCHITECT OF ANY DISCREPANCIES PRIOR TO CONSTRUCTION
PLOT SIZE: A3

NOTES:

TO BE READ IN CONJUNCTION
WITH PLANNING DRAWING:
052_GA_100 - 106 LATEST
REVISIONS (SEE ISSUE SHEET).

REVISIONS:

RECEIVED
- 5 APR 2007

PETER BARBER
ARCHITECTS

173 Kings Cross Road LONDON WC1X 9SZ
T: 020 7833 4400 F: 020 7833 4888
e: architecture@peterbarberarchitects.com

JOB: 83 ENDELL STREET

CLIENT: St. Mungo's Association

SCALE: 1:10/1:100 DATE: 04 07

DRAWN: TN CHECKED: PB

TITLE: MEZZANINE BALUSTARDE

DRAWING NO: 052_GA_31 REV: -

ISSUED FOR PLANNING