

# NOTE

1. THIS DRAWING IS COPYRIGHT STUDIO E ARCHITECTS LTD.
2. THE CONTRACTOR MUST NOT SCALE FROM THE DRAWING ALL DIMENSIONS TO BE TAKEN FROM DIMENSION STRINGS.
3. WHERE ANY DISCREPANCIES ARE FOUND BETWEEN DIMENSIONS THESE MUST BE BROUGHT TO THE ATTENTION OF THE ARCHITECTS FOR RESOLUTION.
4. WHERE DISCREPANCIES EXIST BETWEEN REFERENCE OR ASSEMBLY DRAWINGS & DETAIL DRAWINGS, THE LATTER TAKE PREFERENCE.

## FOR PLANNING

### STUDIO E ARCHITECTS LTD

Palace Wharf, Rainville Road,  
London, W6 9HN  
Tel. 020 7385 7126  
Fax. 020 7381 4995

### OCTOBER GALLERY

PROJECT

### COURTYARD ELEVATION PROPOSED

DRAWING

1:25@A3

NOV 2006

SCALE

DATE

1151 PL025



X

DWG. NO.

REVISION

CHECKED



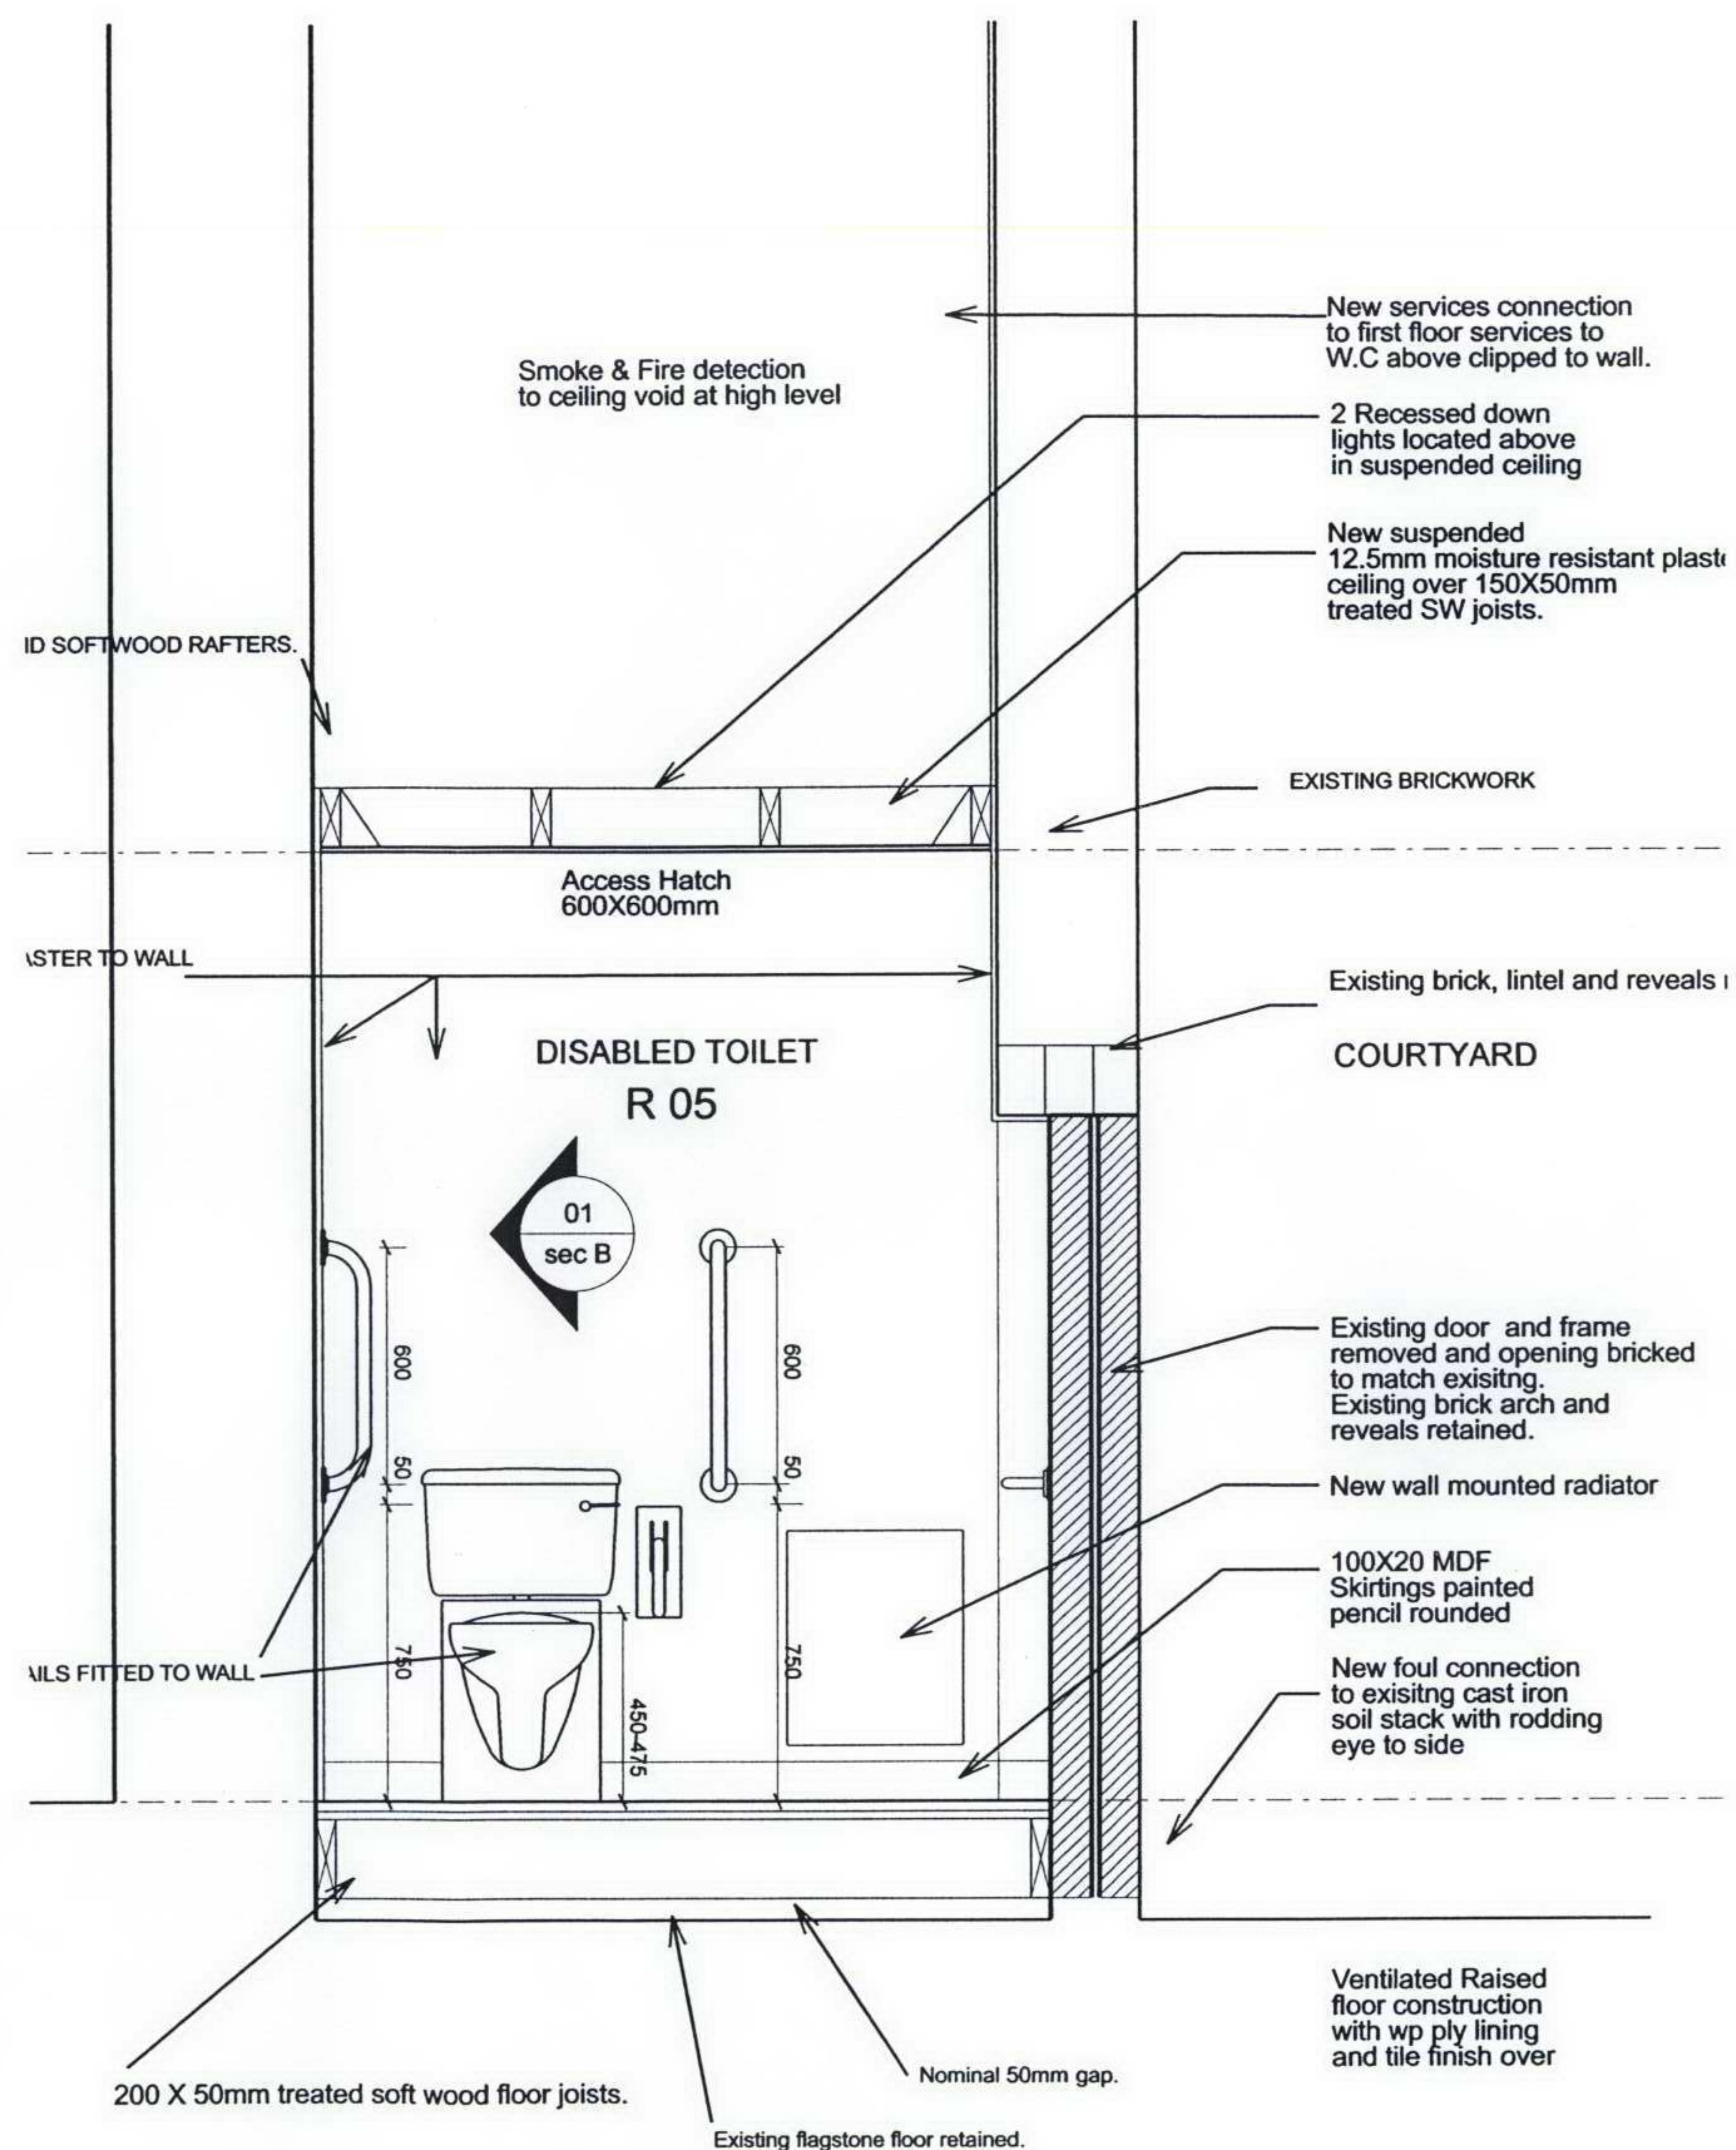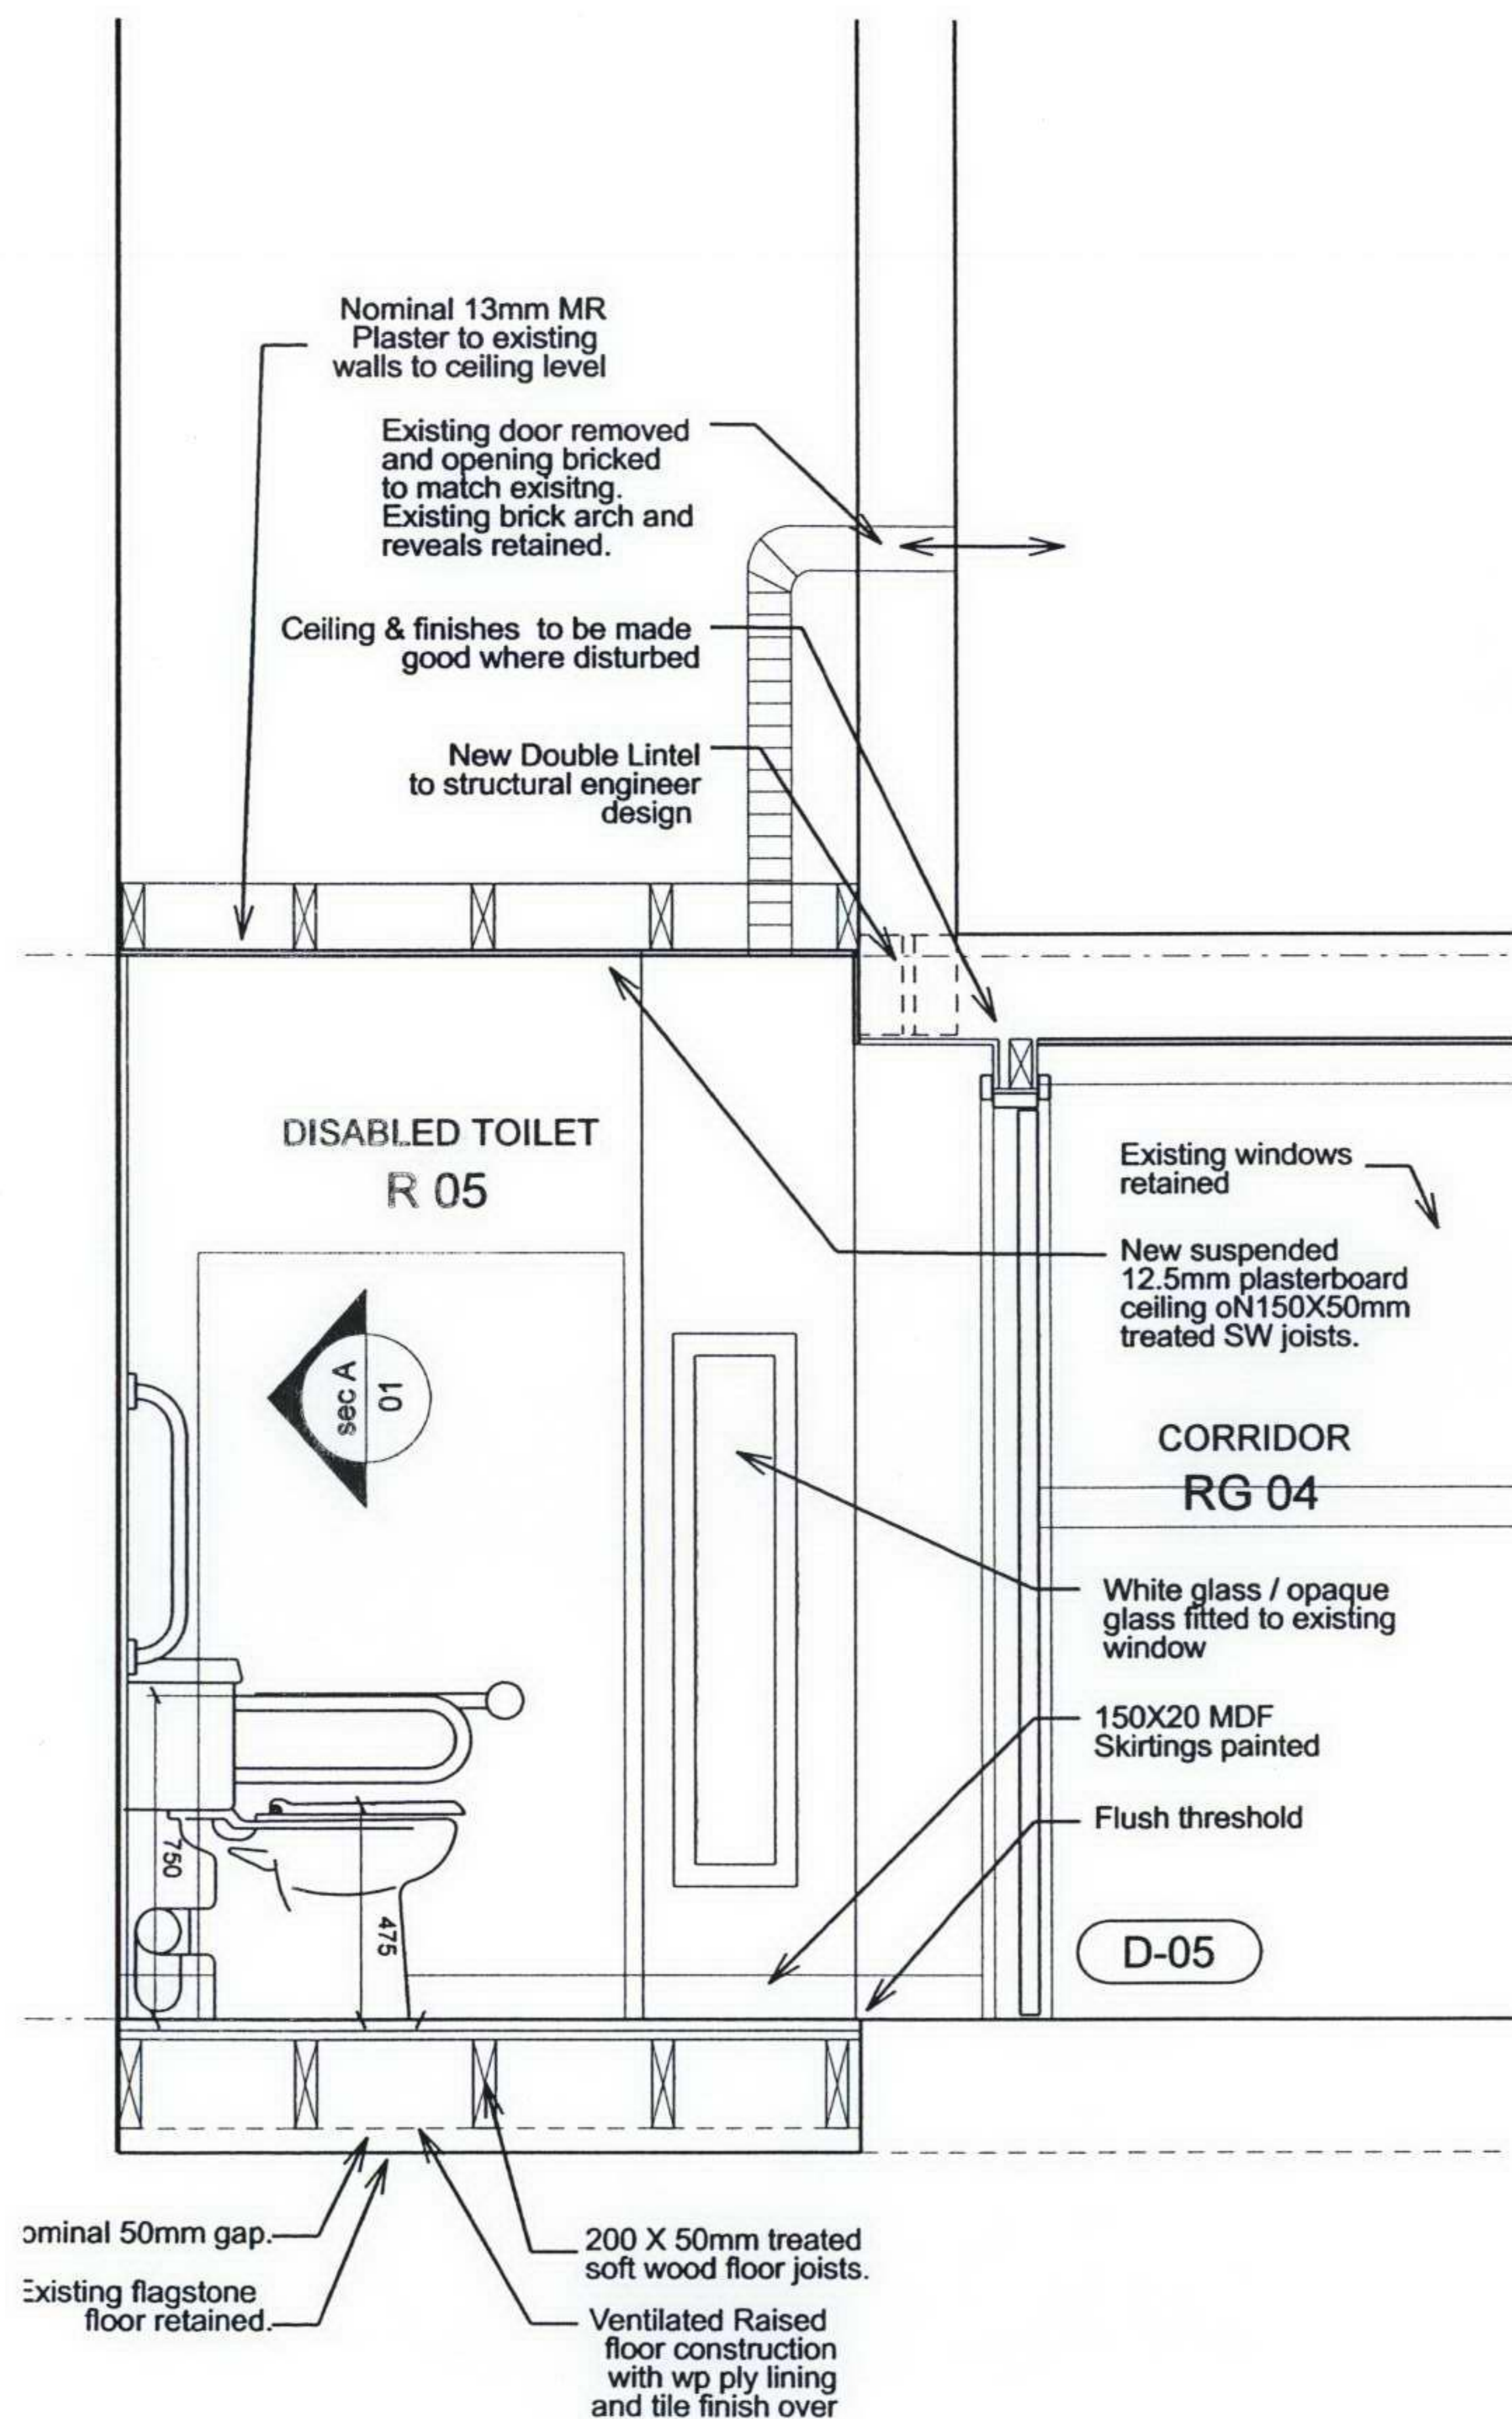

### NOTE

1. THIS DRAWING IS COPYRIGHT STUDIO E ARCHITECTS LTD.
2. THE CONTRACTOR MUST NOT SCALE FROM THE DRAWING ALL DIMENSIONS TO BE TAKEN FROM DIMENSION STRINGS.
3. WHERE ANY DISCREPANCIES ARE FOUND BETWEEN DIMENSIONS THESE MUST BE BROUGHT TO THE ATTENTION OF THE ARCHITECTS FOR RESOLUTION.
4. WHERE DISCREPANCIES EXIST BETWEEN REFERENCE OR ASSEMBLY DRAWINGS & DETAIL DRAWINGS, THE LATTER TAKE PREFERENCE.

FOR PLANNING

STUDIO E ARCHITECTS LTD

Palace Wharf, Rainville Road,  
London, W6 9HN.  
Tel. 020 7385 7126  
Fax. 020 7381 4995

## OCTOBER GALLERY

PROJECT

INTERNAL ELEVATIONS 01  
PROPOSED DISABLED W.C

DRAWING

1:25@A3      NOV 2006

SCALE DATE

1151 PL026	X	
DWG. NO.	REVISION	CHECKED



extract fan located in existing opening at high level above corridor roof. White ceiling grille & flexiduct duct

New suspended 12.5mm plasterboard ceiling over 150X50mm treated SW joists.

2 Recessed down lights located above in suspended ceiling

New precast concrete double lintel

1/2 Hour Fire Rated Door with 2nr Vision Panels rehung to open into gallery.


Masonry made good and redecorated with plaster / render

Horizontal Grab rail and disabled lever handle

Ventilated Raised floor construction with wp ply lining and tile finish over

200 X 50mm treated soft wood floor joists.

Existing flagstone floor retained.

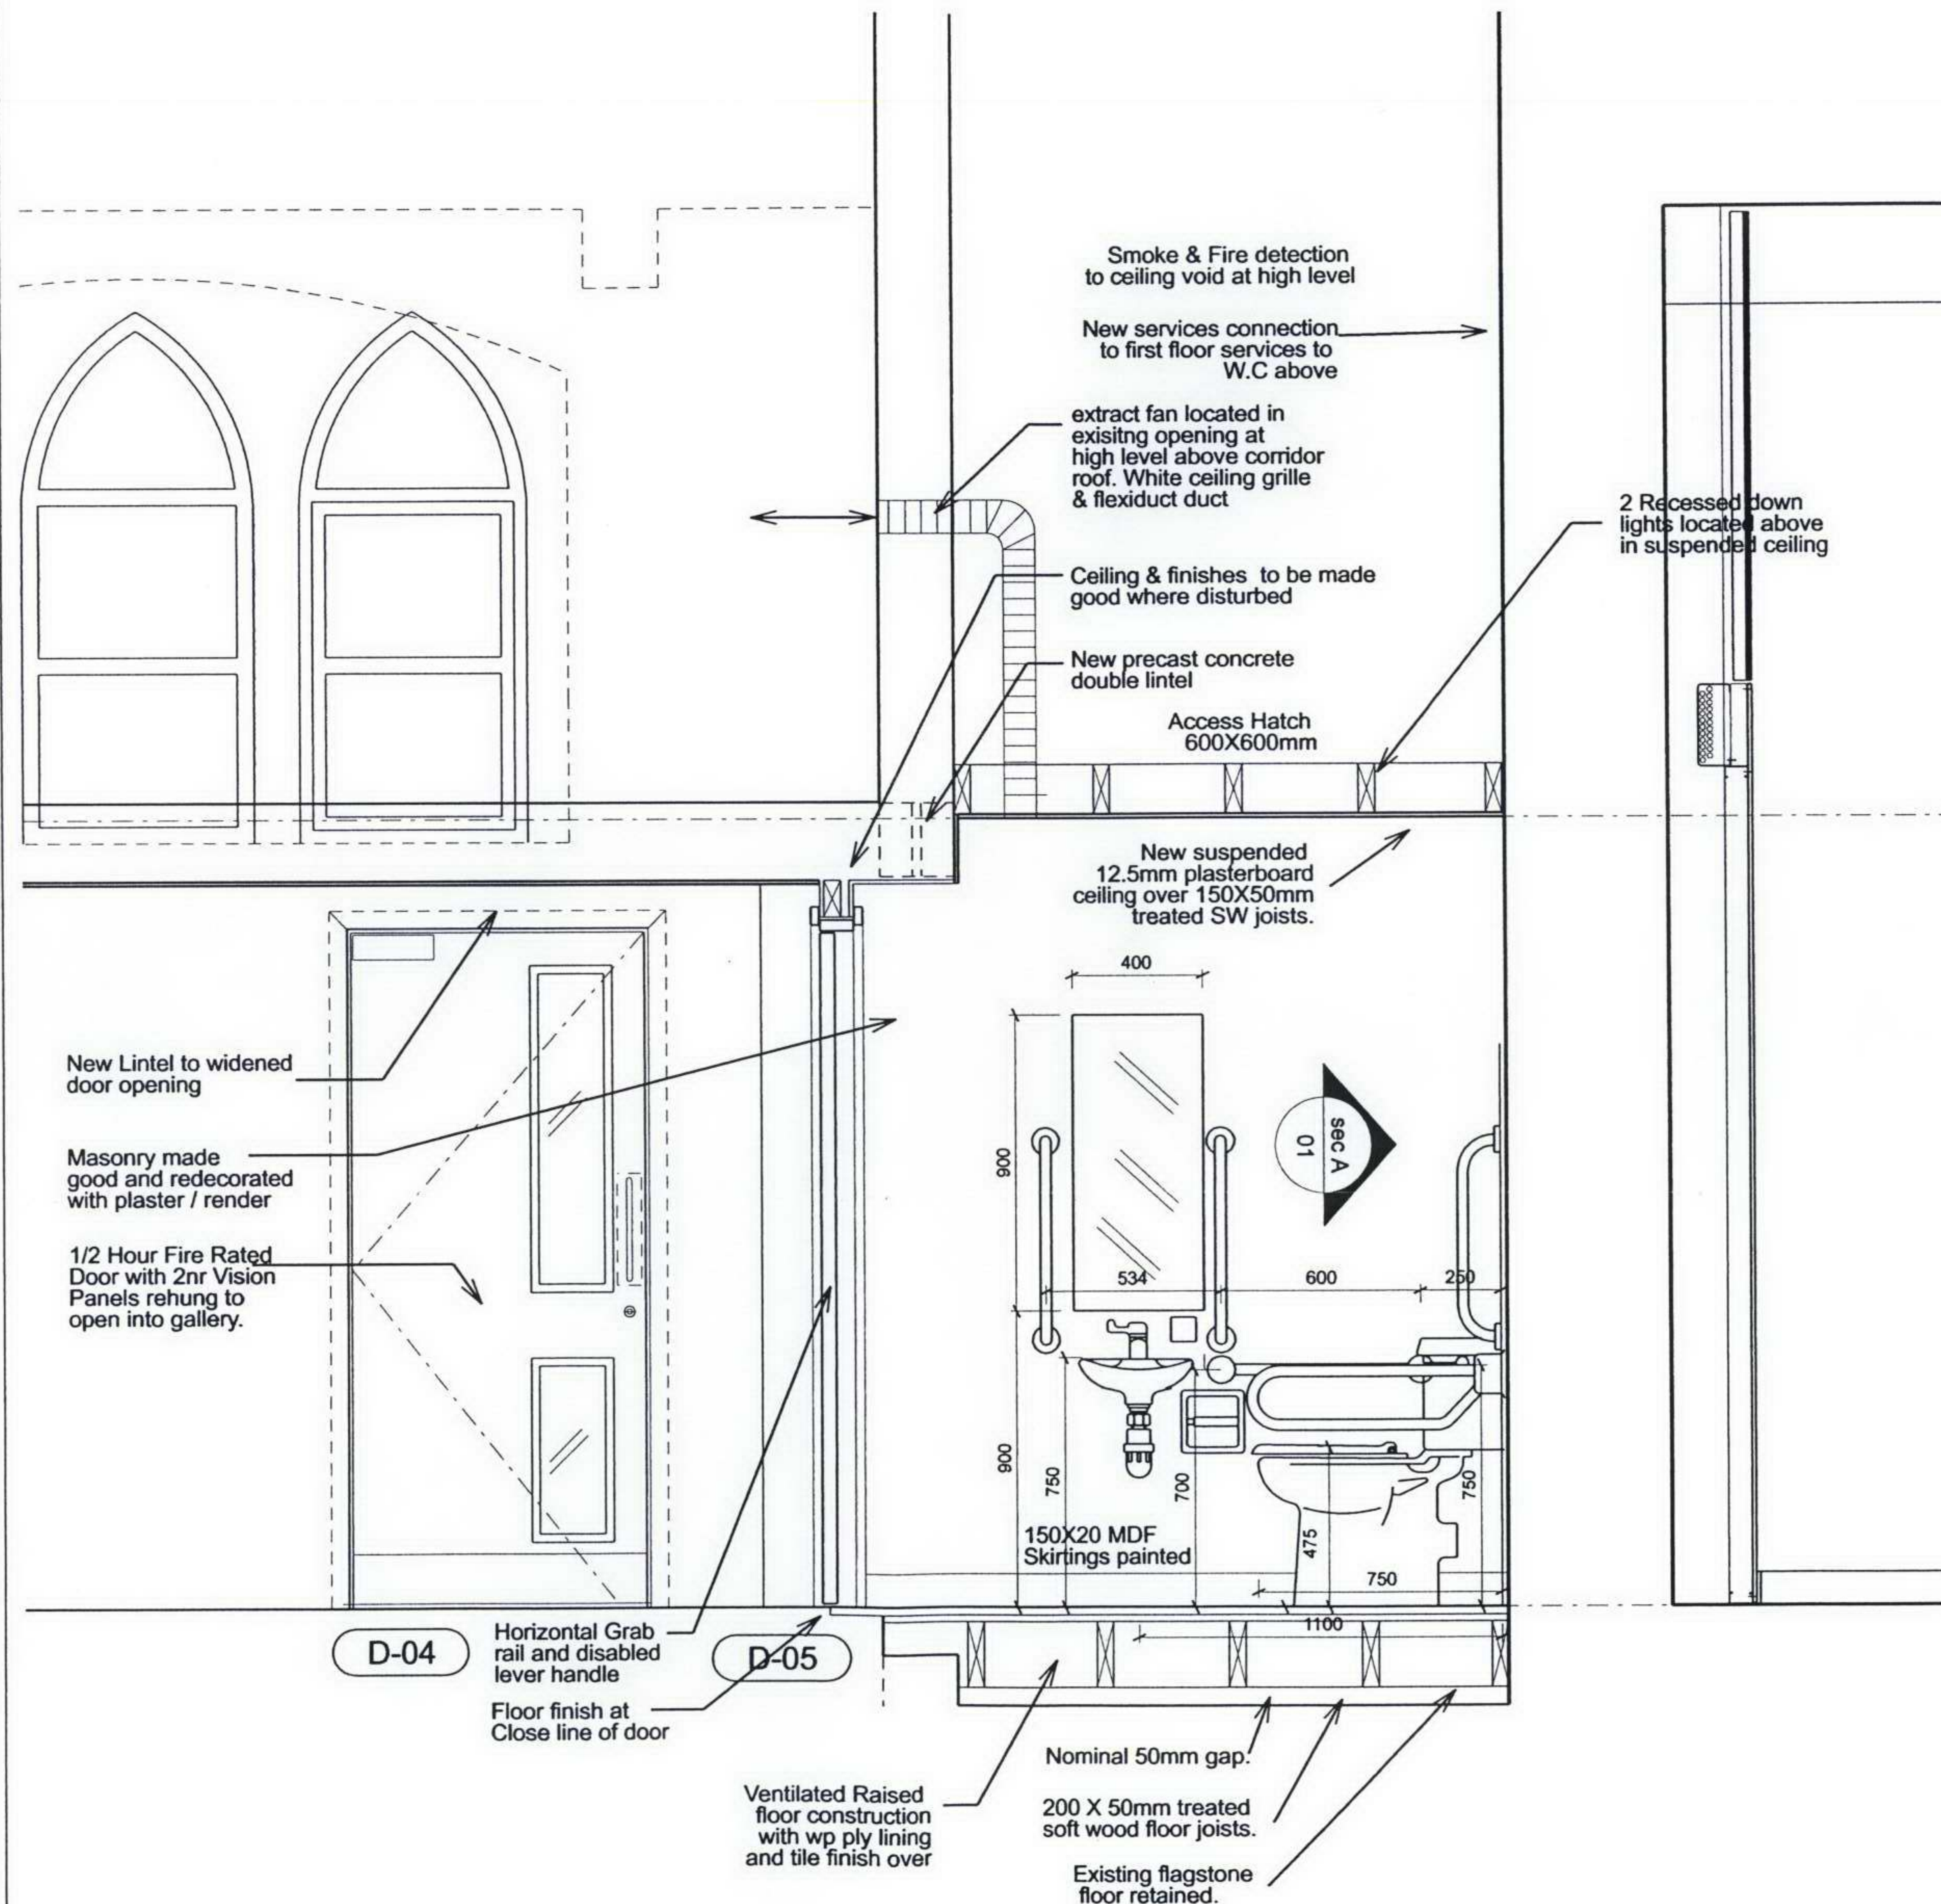

# NOTE

1. THIS DRAWING IS COPYRIGHT STUDIO E ARCHITECTS LTD.
2. THE CONTRACTOR MUST NOT SCALE FROM THE DRAWING ALL DIMENSIONS TO BE TAKEN FROM DIMENSION STRINGS.
3. WHERE ANY DISCREPANCIES ARE FOUND BETWEEN DIMENSIONS THESE MUST BE BROUGHT TO THE ATTENTION OF THE ARCHITECTS FOR RESOLUTION.
4. WHERE DISCREPANCIES EXIST BETWEEN REFERENCE OR ASSEMBLY DRAWINGS & DETAIL DRAWINGS, THE LATTER TAKE PREFERENCE.

## FOR PLANNING

## STUDIO E ARCHITECTS LTD

Palace Wharf, Rainville Road,  
London, W6 9HN.  
Tel. 020 7385 7126  
Fax. 020 7381 4995

## OCTOBER GALLERY

PROJECT

## INTERNAL ELEVATIONS 02 PROPOSED DISABLED W.C

DRAWING

1:25@A3

NOV 2006

SCALE

DATE

1151 PL027


X

DWG. NO.

REVISION

CHECKED



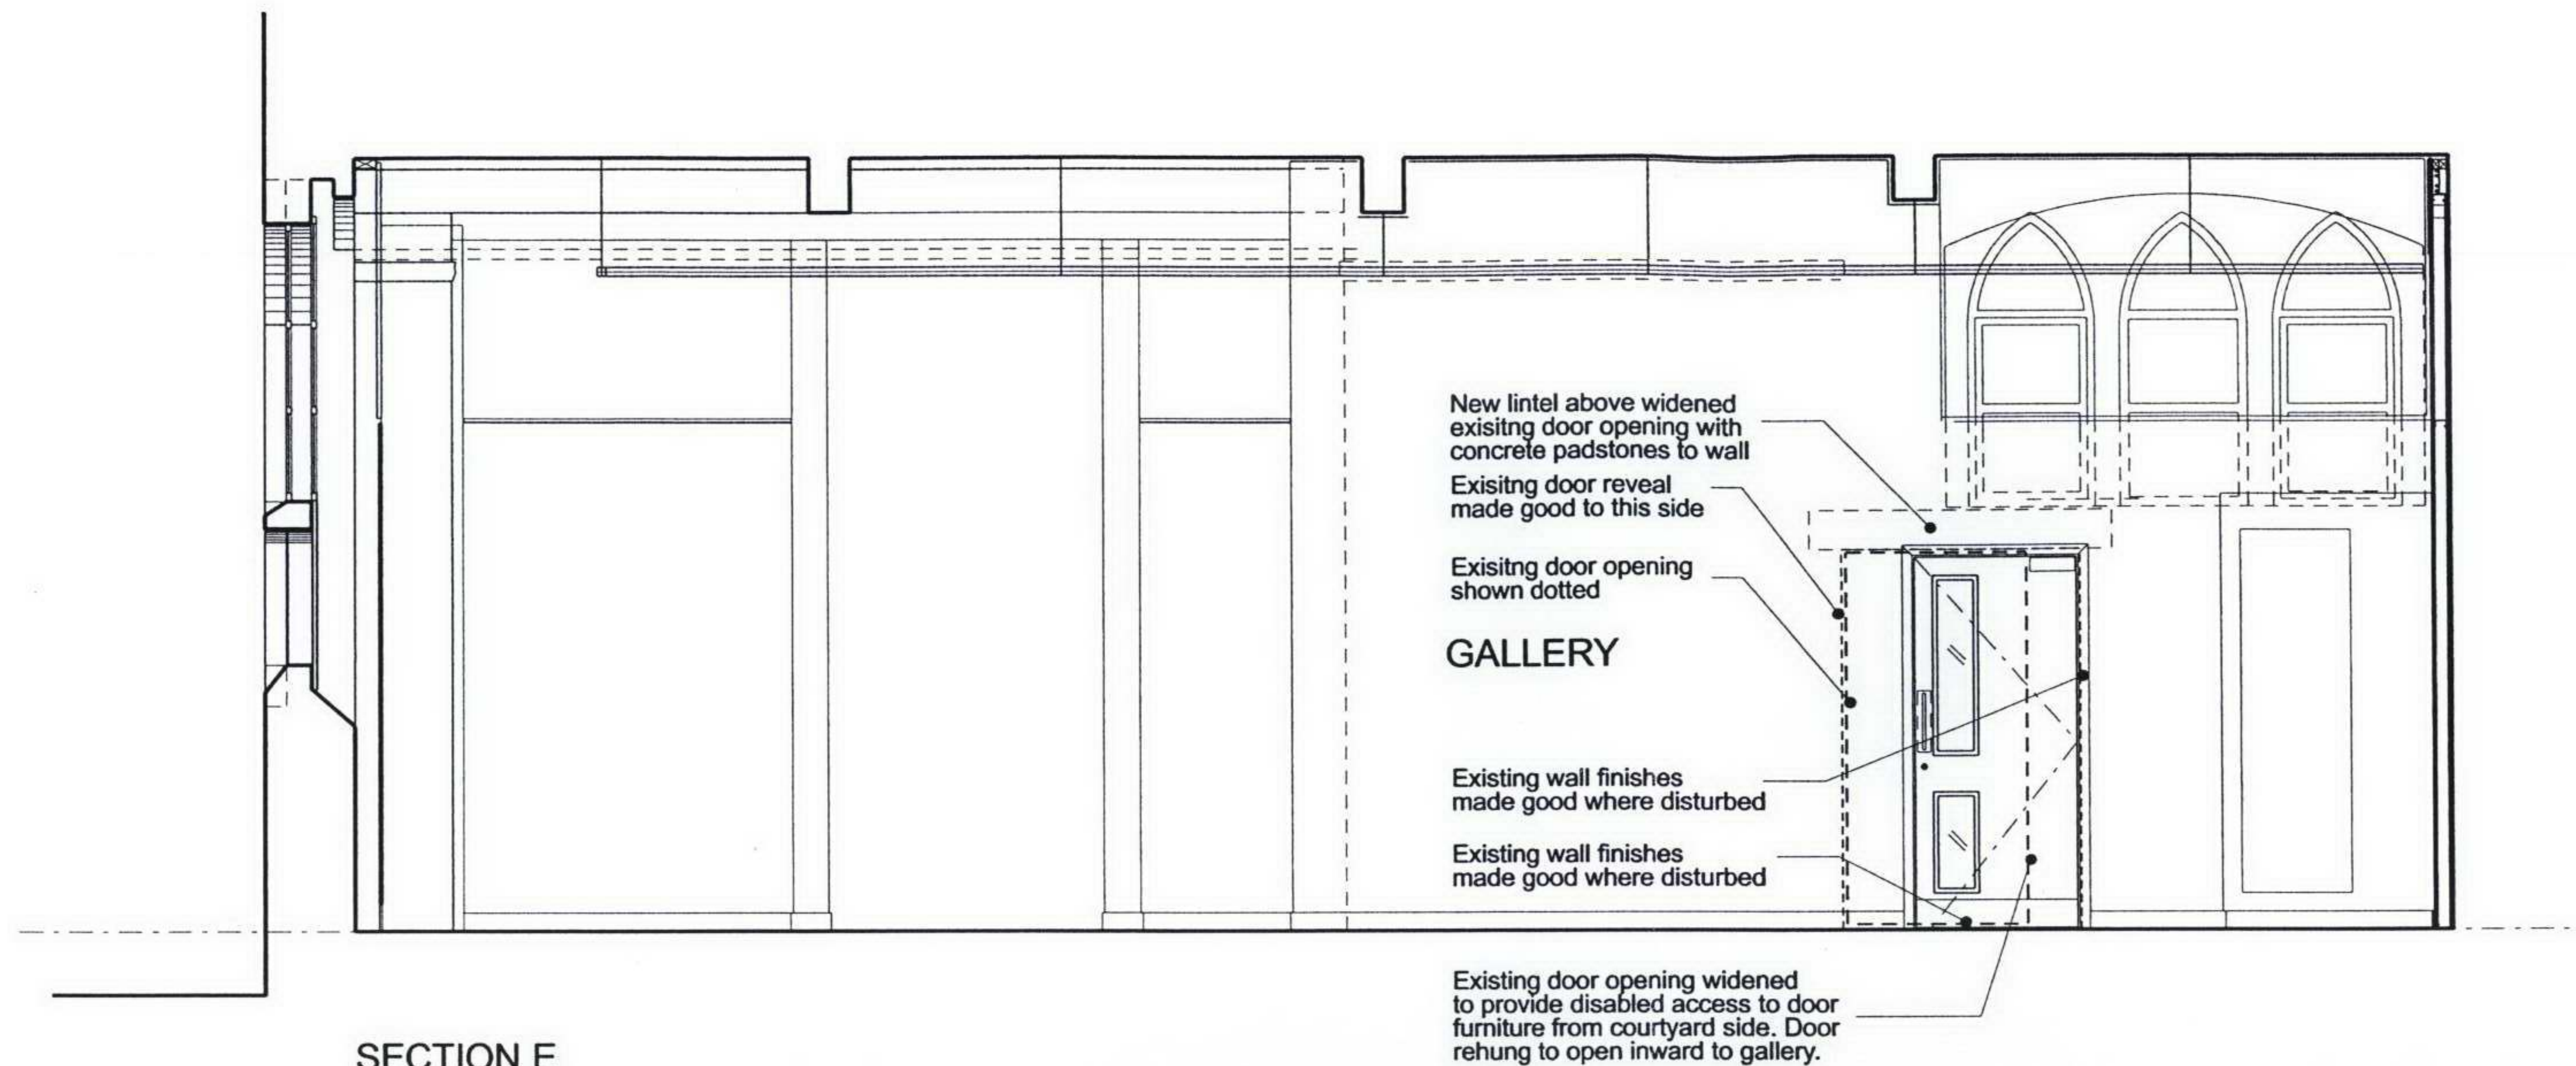

# NOTE

1. THIS DRAWING IS COPYRIGHT STUDIO E ARCHITECTS LTD.
2. THE CONTRACTOR MUST NOT SCALE FROM THE DRAWING ALL DIMENSIONS TO BE TAKEN FROM DIMENSION STRINGS.
3. WHERE ANY DISCREPANCIES ARE FOUND BETWEEN DIMENSIONS THESE MUST BE BROUGHT TO THE ATTENTION OF THE ARCHITECTS FOR RESOLUTION.
4. WHERE DISCREPANCIES EXIST BETWEEN REFERENCE OR ASSEMBLY DRAWINGS & DETAIL DRAWINGS, THE LATTER TAKE PREFERENCE.

## FOR PLANNING

## STUDIO E ARCHITECTS LTD

Palace Wharf, Rainville Road,  
London, W6 9HN.  
Tel. 020 7385 7126  
Fax. 020 7381 4995

## OCTOBER GALLERY

PROJECT

## INTERNAL ELEVATIONS 03 PROPOSED

DRAWING

1:50@A3 NOV 2006

SCALE DATE

1151 PL028 -

DWG. NO. REVISION CHECKED