

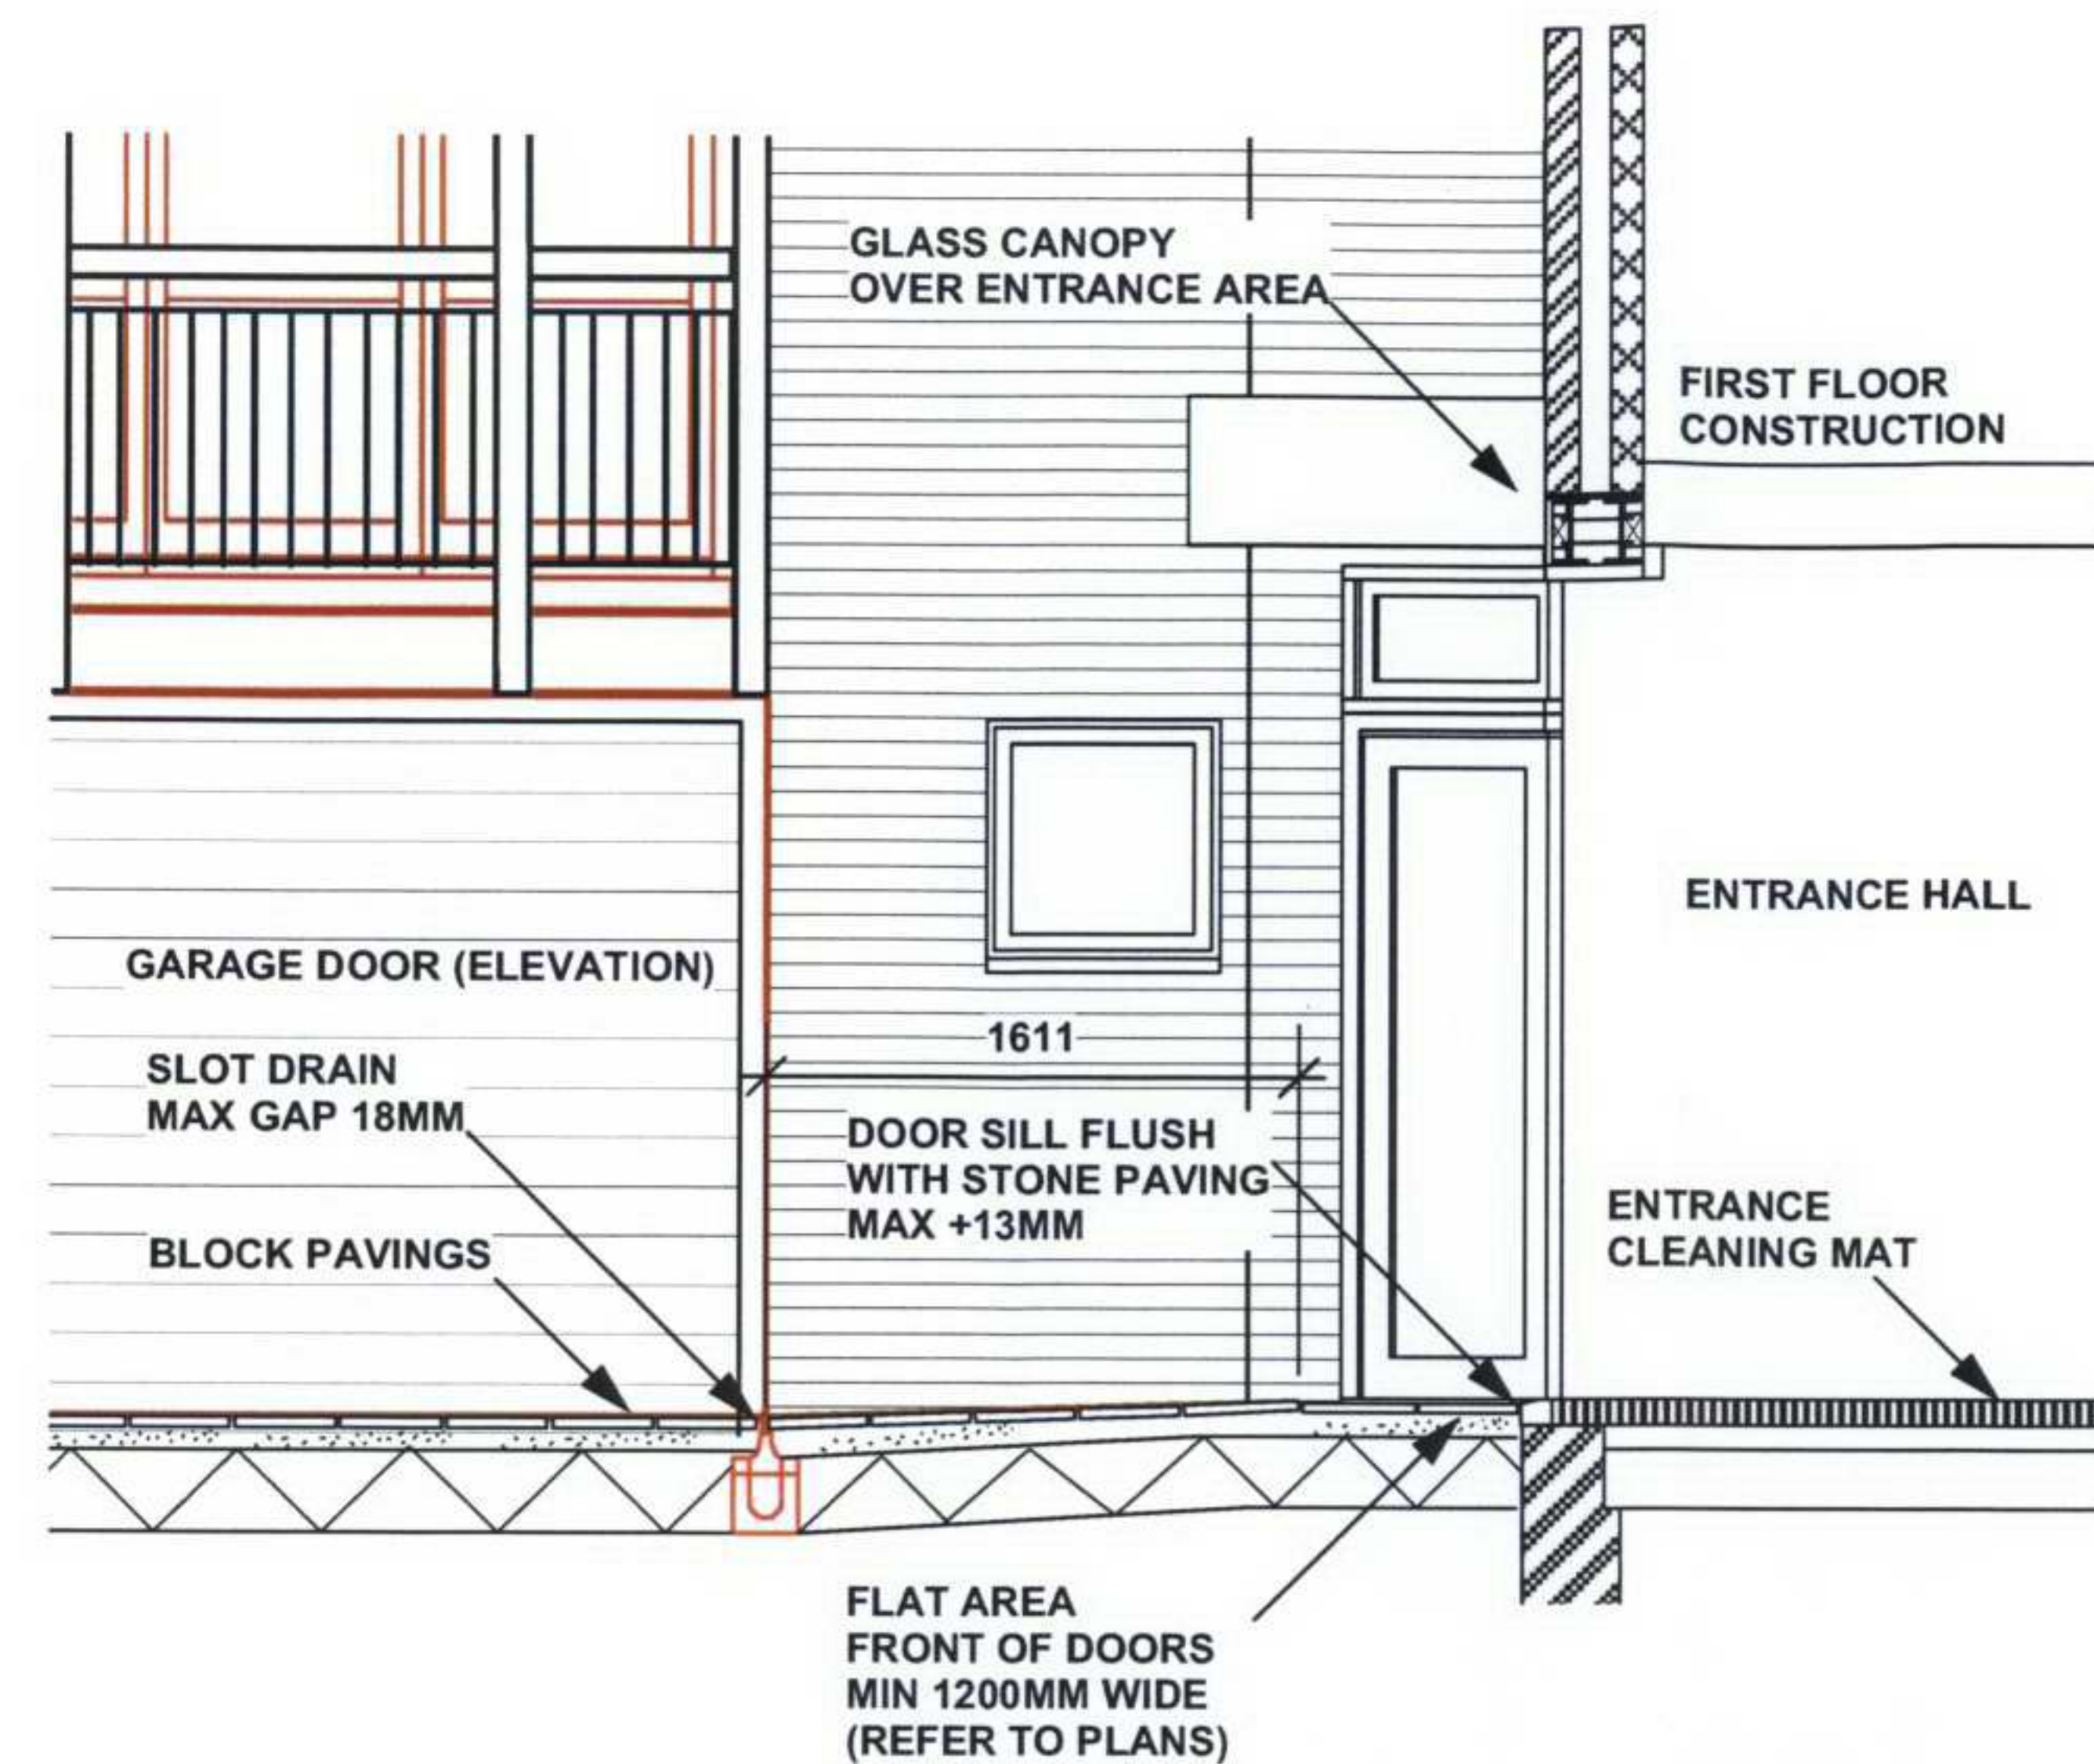


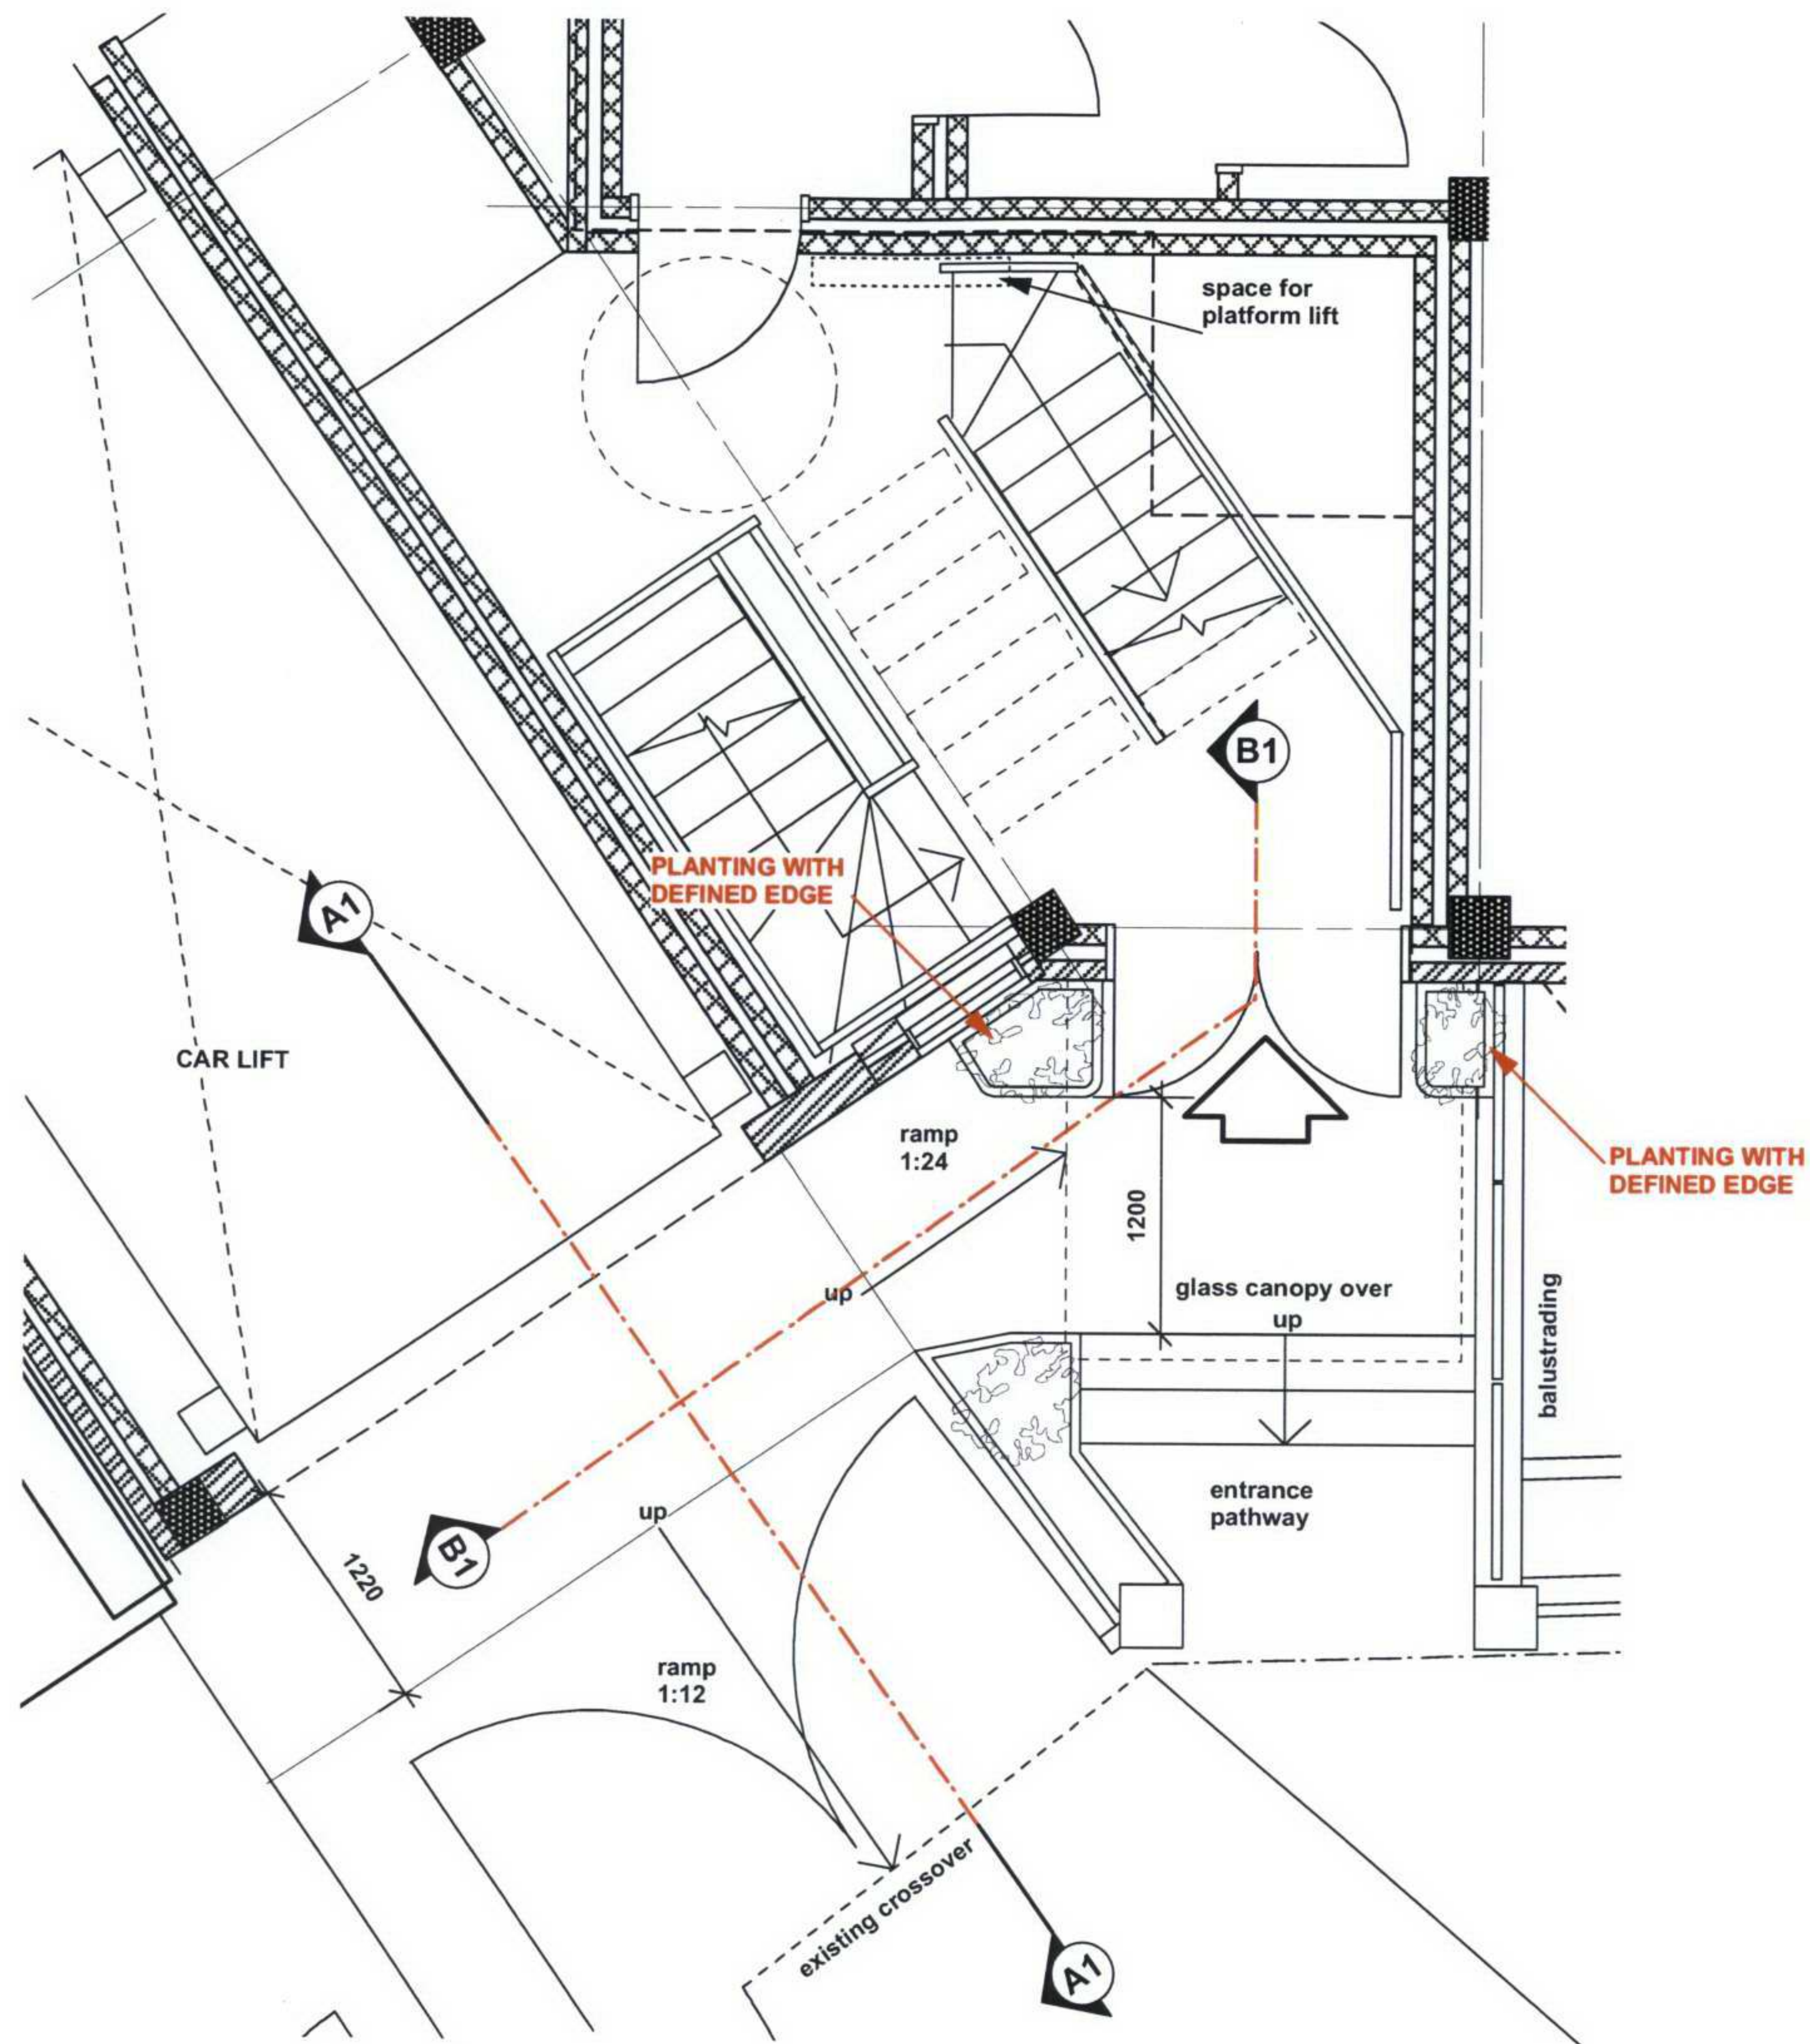

SECTION B1-B1

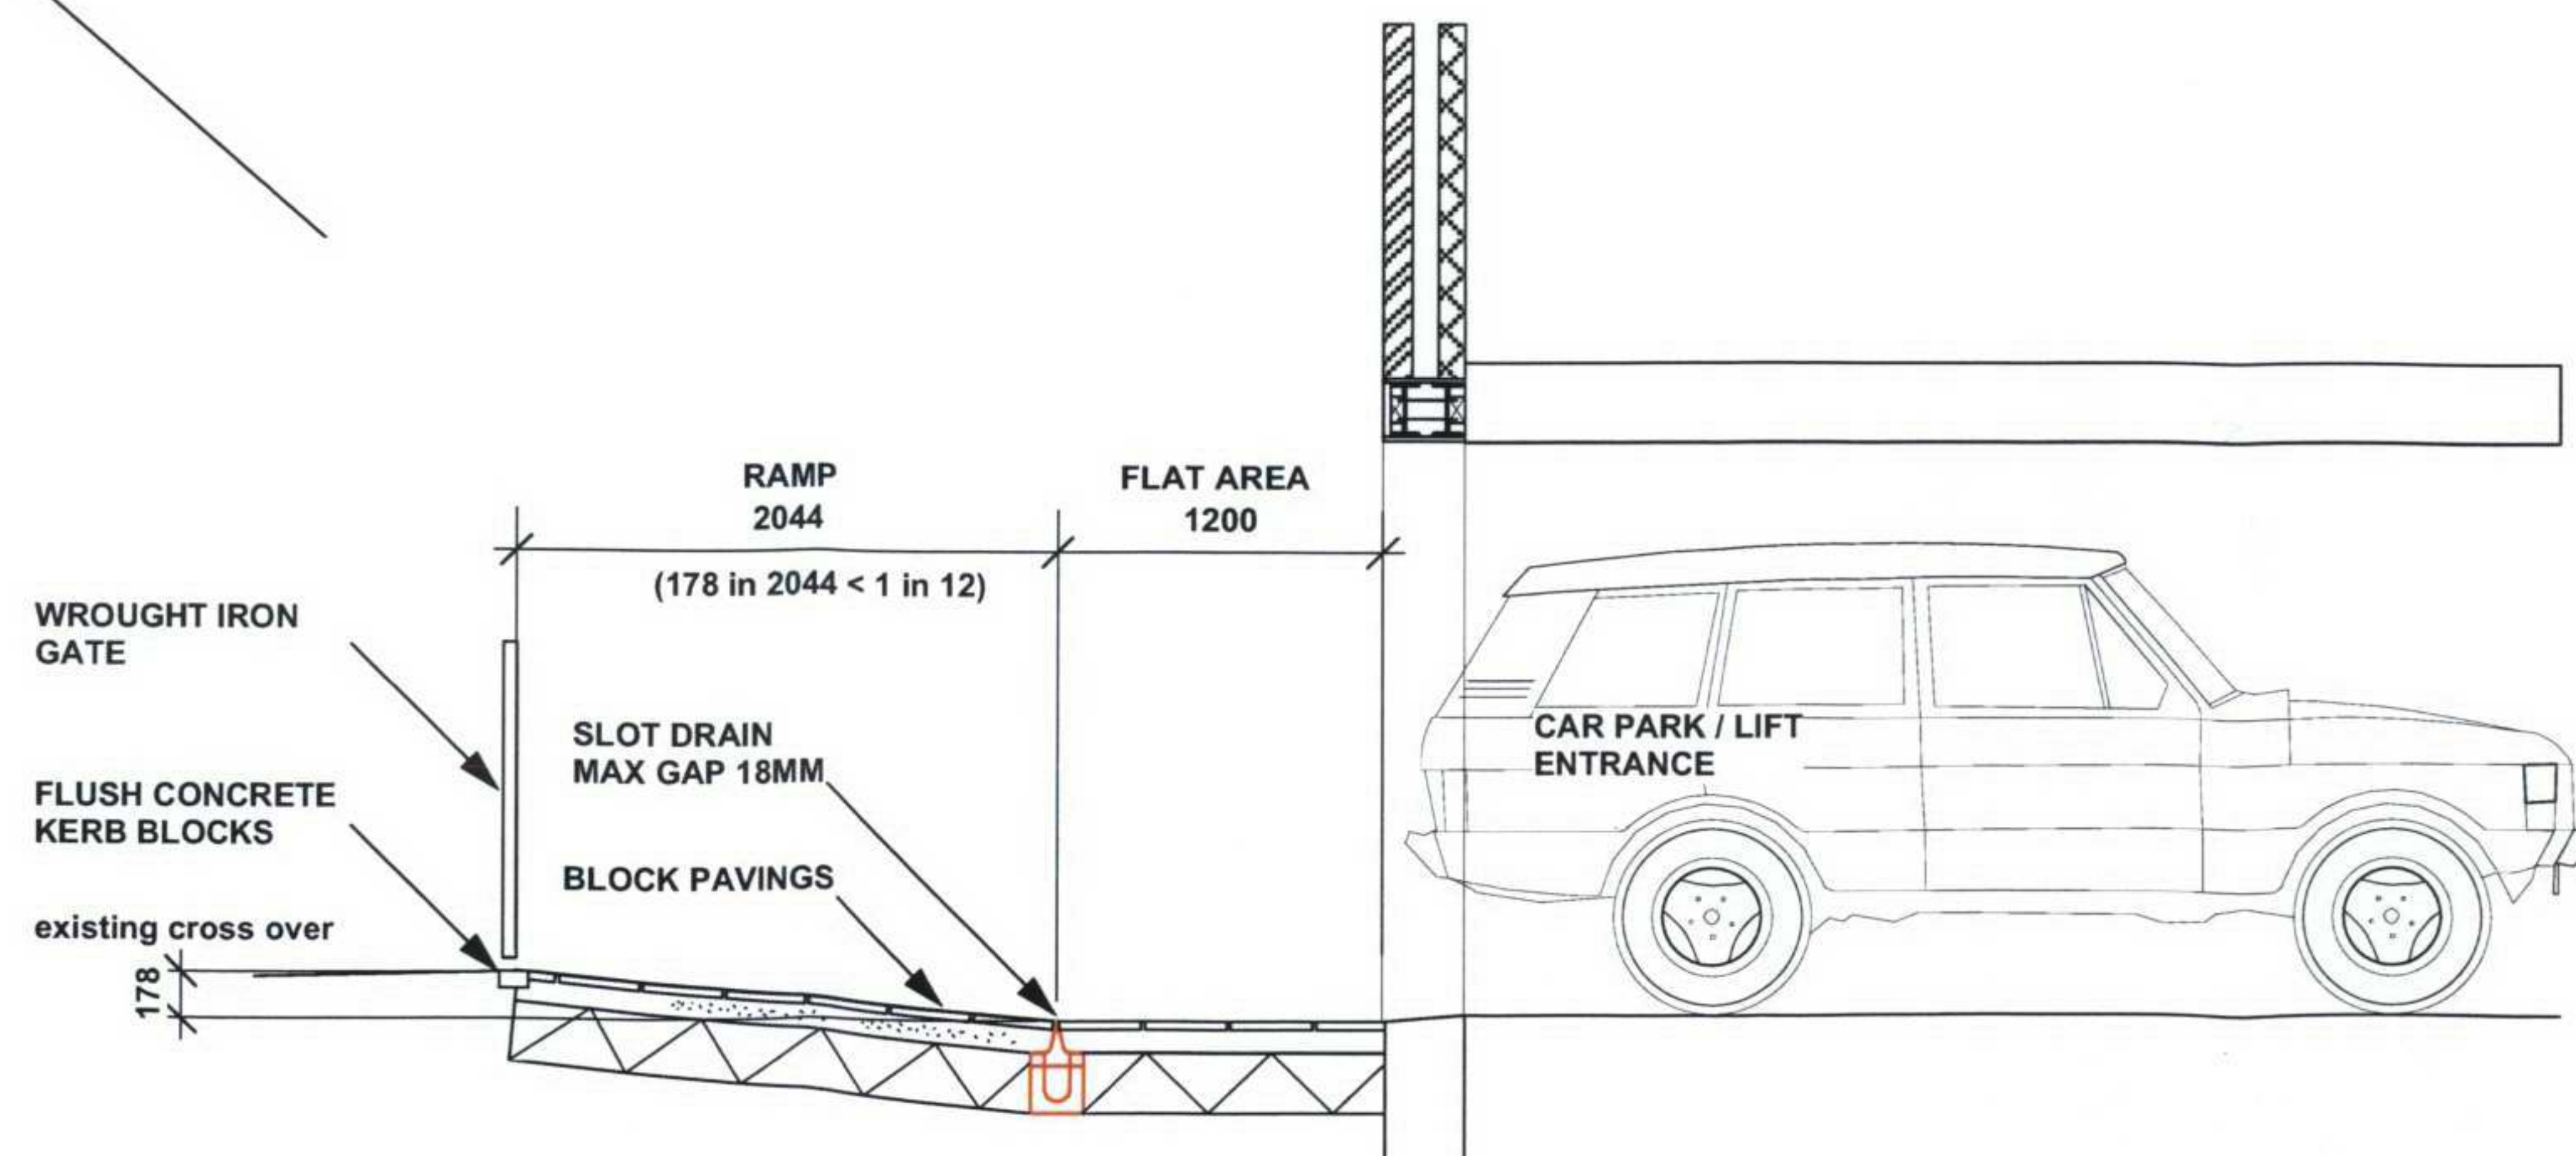

SECTION A1-A1

P + R ASSOCIATES
CHARTERED ARCHITECTS

79 CALDER AVE. BROOKMANS PARK, HERTS. AL9 7AJ
TEL. 01707 651492 FAX. 01707 649209

1:50	29-11-06	TS
RAVENSHAW STREET LONDON NW6		
ACCESS DETAILS		
1386	30	Rev. -