


118 HEATH STREET, W3

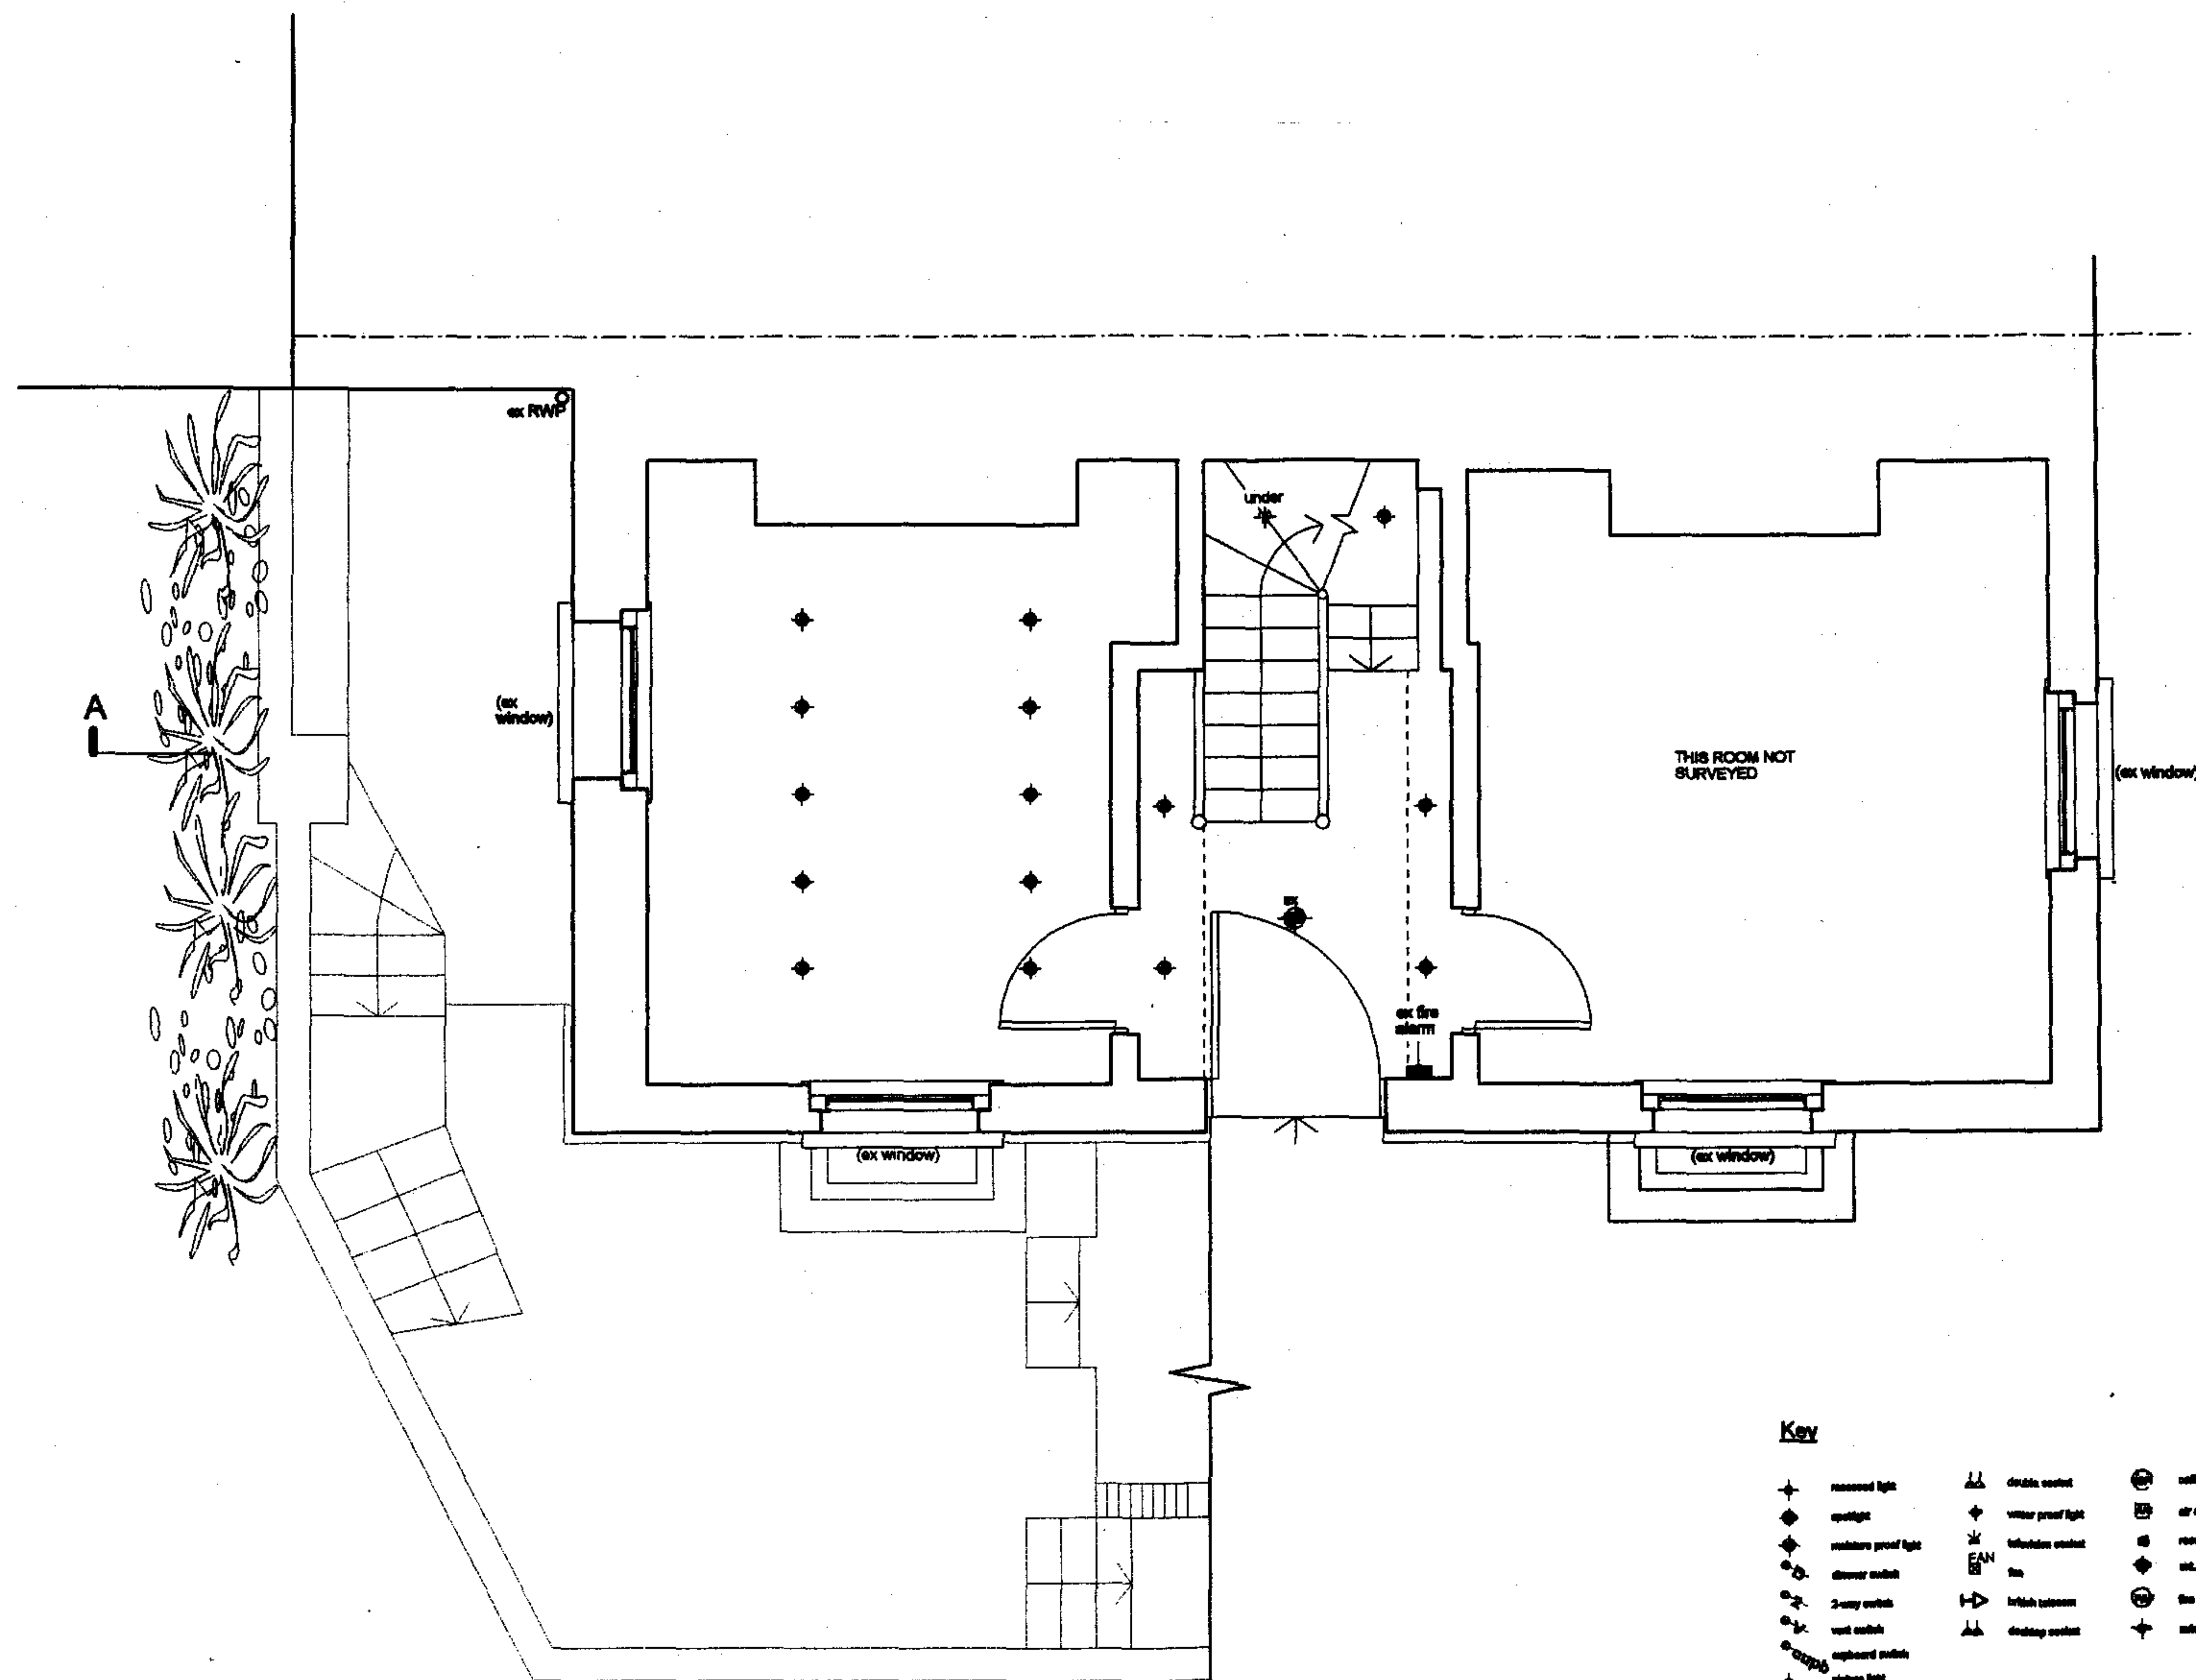

Key

- | | |
|--------------------------|-----------------------------------|
| recessed light | ceiling mounted speaker |
| spotlight | air conditioning unit |
| weather proof light | recessed wall light |
| downer switch | ext. uplighter light |
| 2-way switch | fire extinguisher box |
| wall switch | remote operated light |
| upboard switch | |
| picture light | speaker switch |
| recessed strip light | speed open switch |
| PIR | gas supply |
| web window | high level low voltage wall light |
| movable exterior uplight | door knocker light |
| wall light | smoke detector |
| wall mounted speaker | heat detector |
| indoor light | |
| external speaker | |
| electromagnetic catch | |

RECEIVED
28 MAR 2007

NB:
please note that ground and first floor plans/section has not been surveyed and are schematic - no dimensions to be taken of this drawing prior visit on site to verify and discrepancies

revision	date	drawn	description

H + A ARCHITECTS
180E PORTLAND STREET LONDON SE17 2NS
270 SOUTHAMPTON ROAD SOUTHAMPTON SO9 4QU
+44 7788 300 037 +44 7894 348 848
www.h-a-architects.com design@h-a-architects.co.uk

DRAWING STATUS: ISSUED FOR DISCUSSION

by **LUCY AND JOHN TREMBOS**

for **118 HEATH STREET, W3**

of **GROUND FLOOR AS EXISTING**

107.511.002

GROUND FLOOR AS EXISTING 1:25 @ A1