
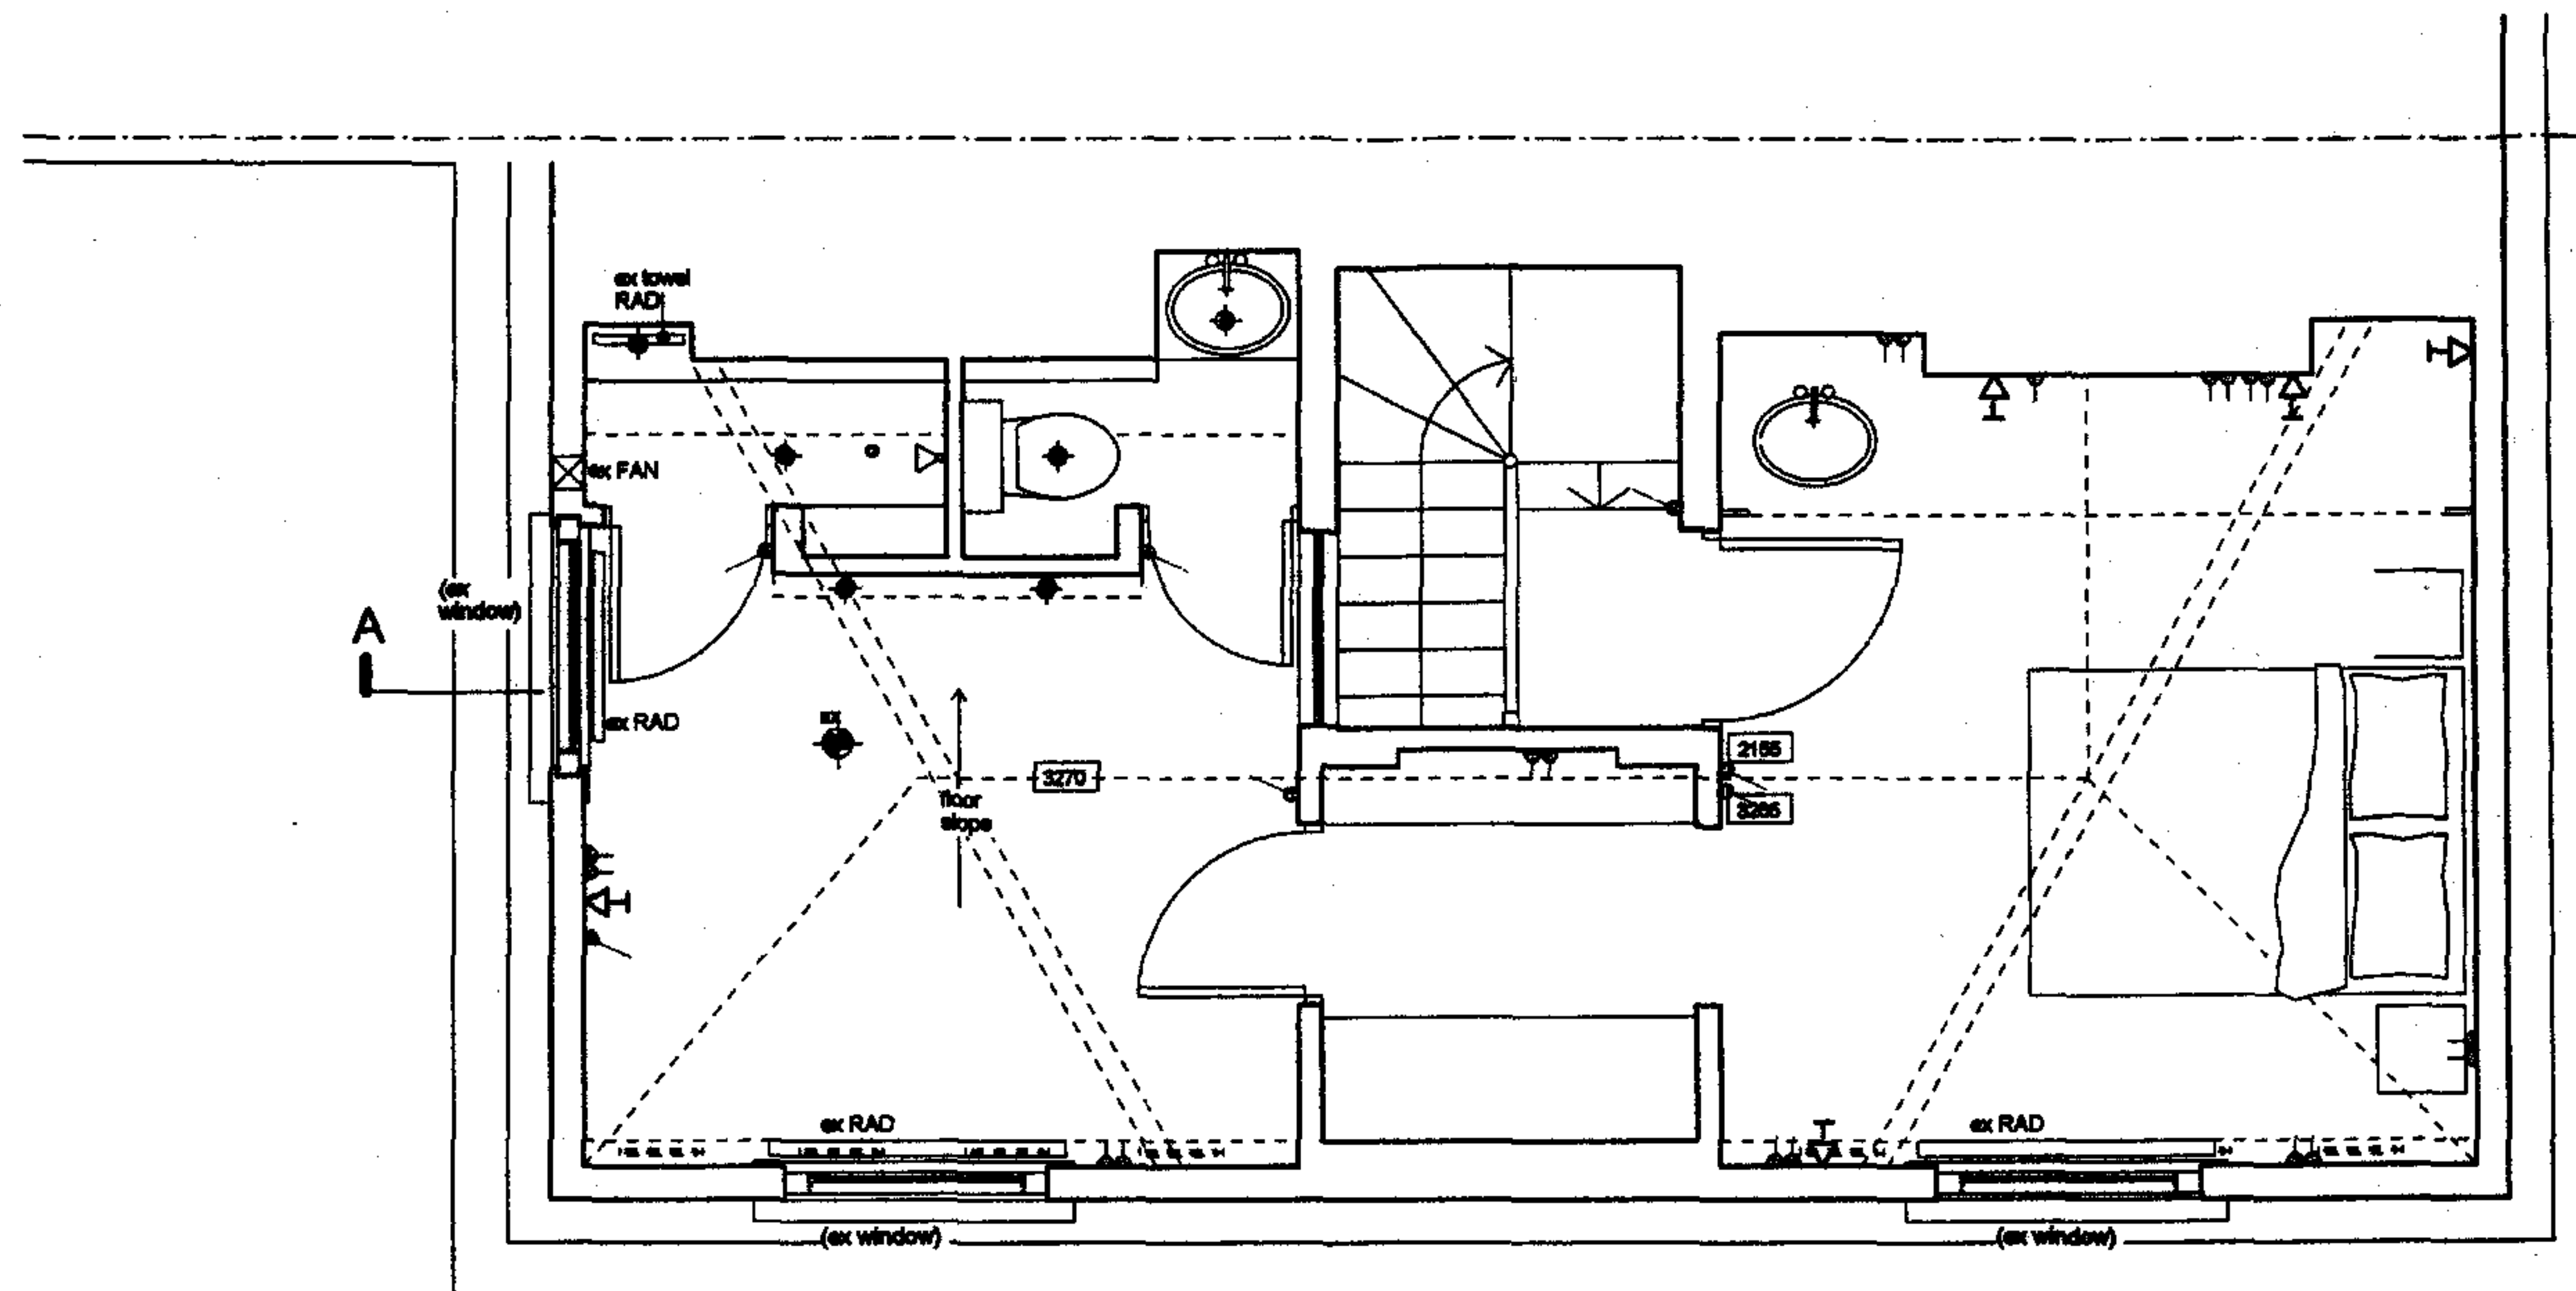


118 HEATH STREET, W3

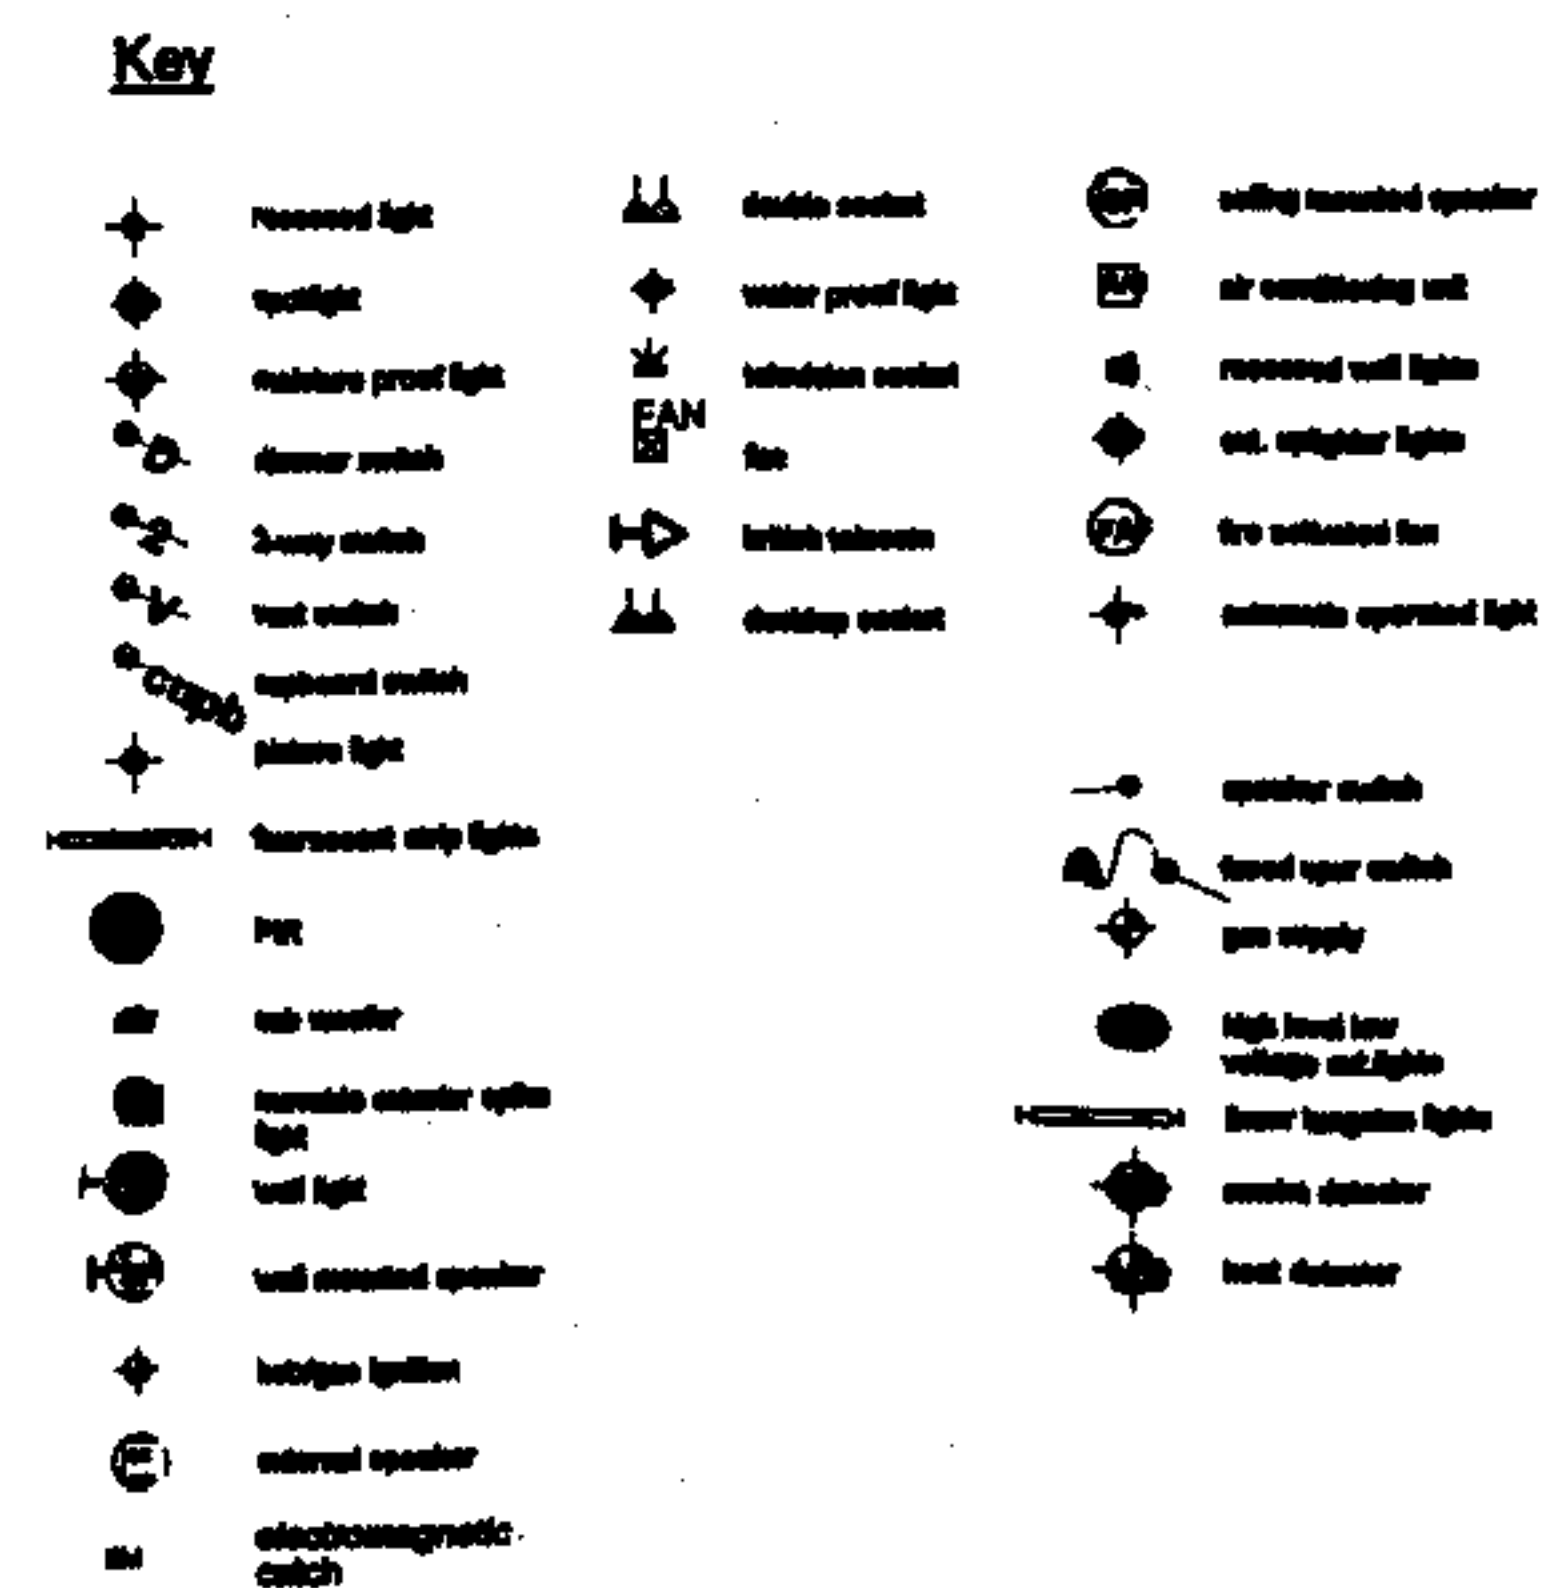

RECEIVED
28 MAR 2007

[illegible]

SECOND FLOOR AS EXISTING 1:25 @ A1