


118 HEATH STREET, W3

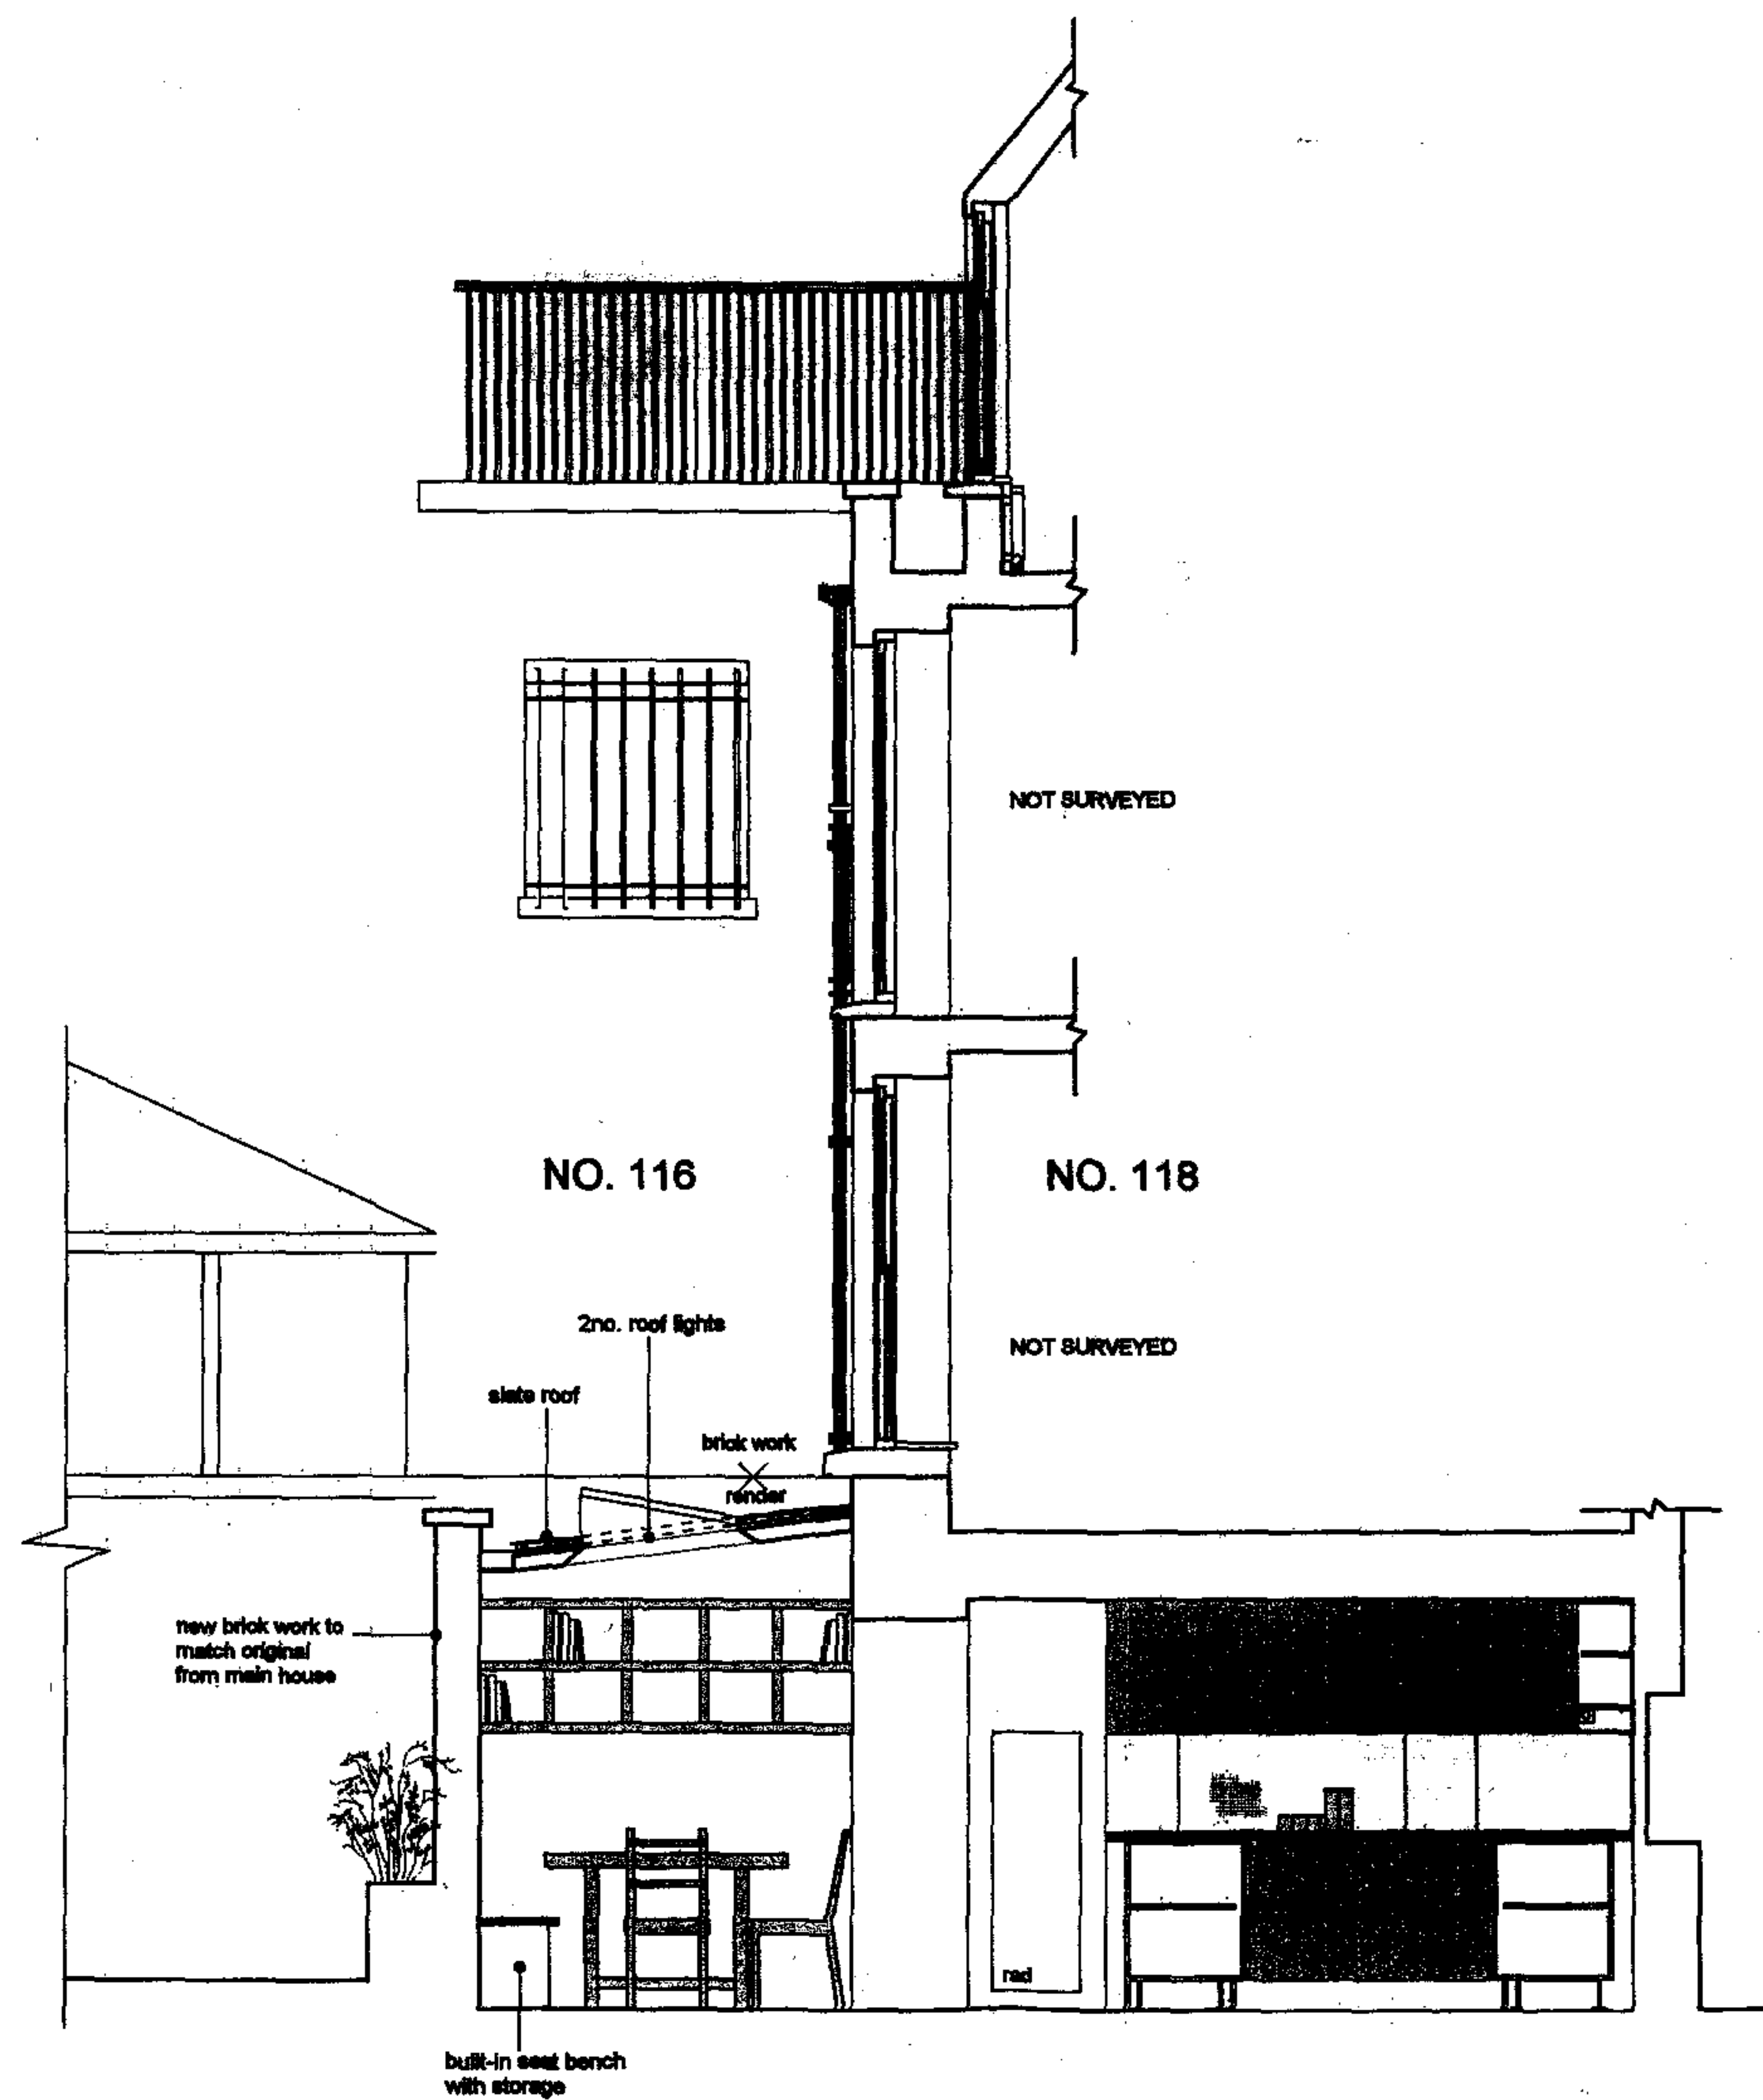

NB:
please note that ground and first floor plans/section
has not been surveyed and are schematic - no
dimensions to be taken of this drawing prior visit on
site to varify and discrepancies

28 MAR 2007

[illegible]

SECTION A:A AS PROPOSED 1:25 @ A1