

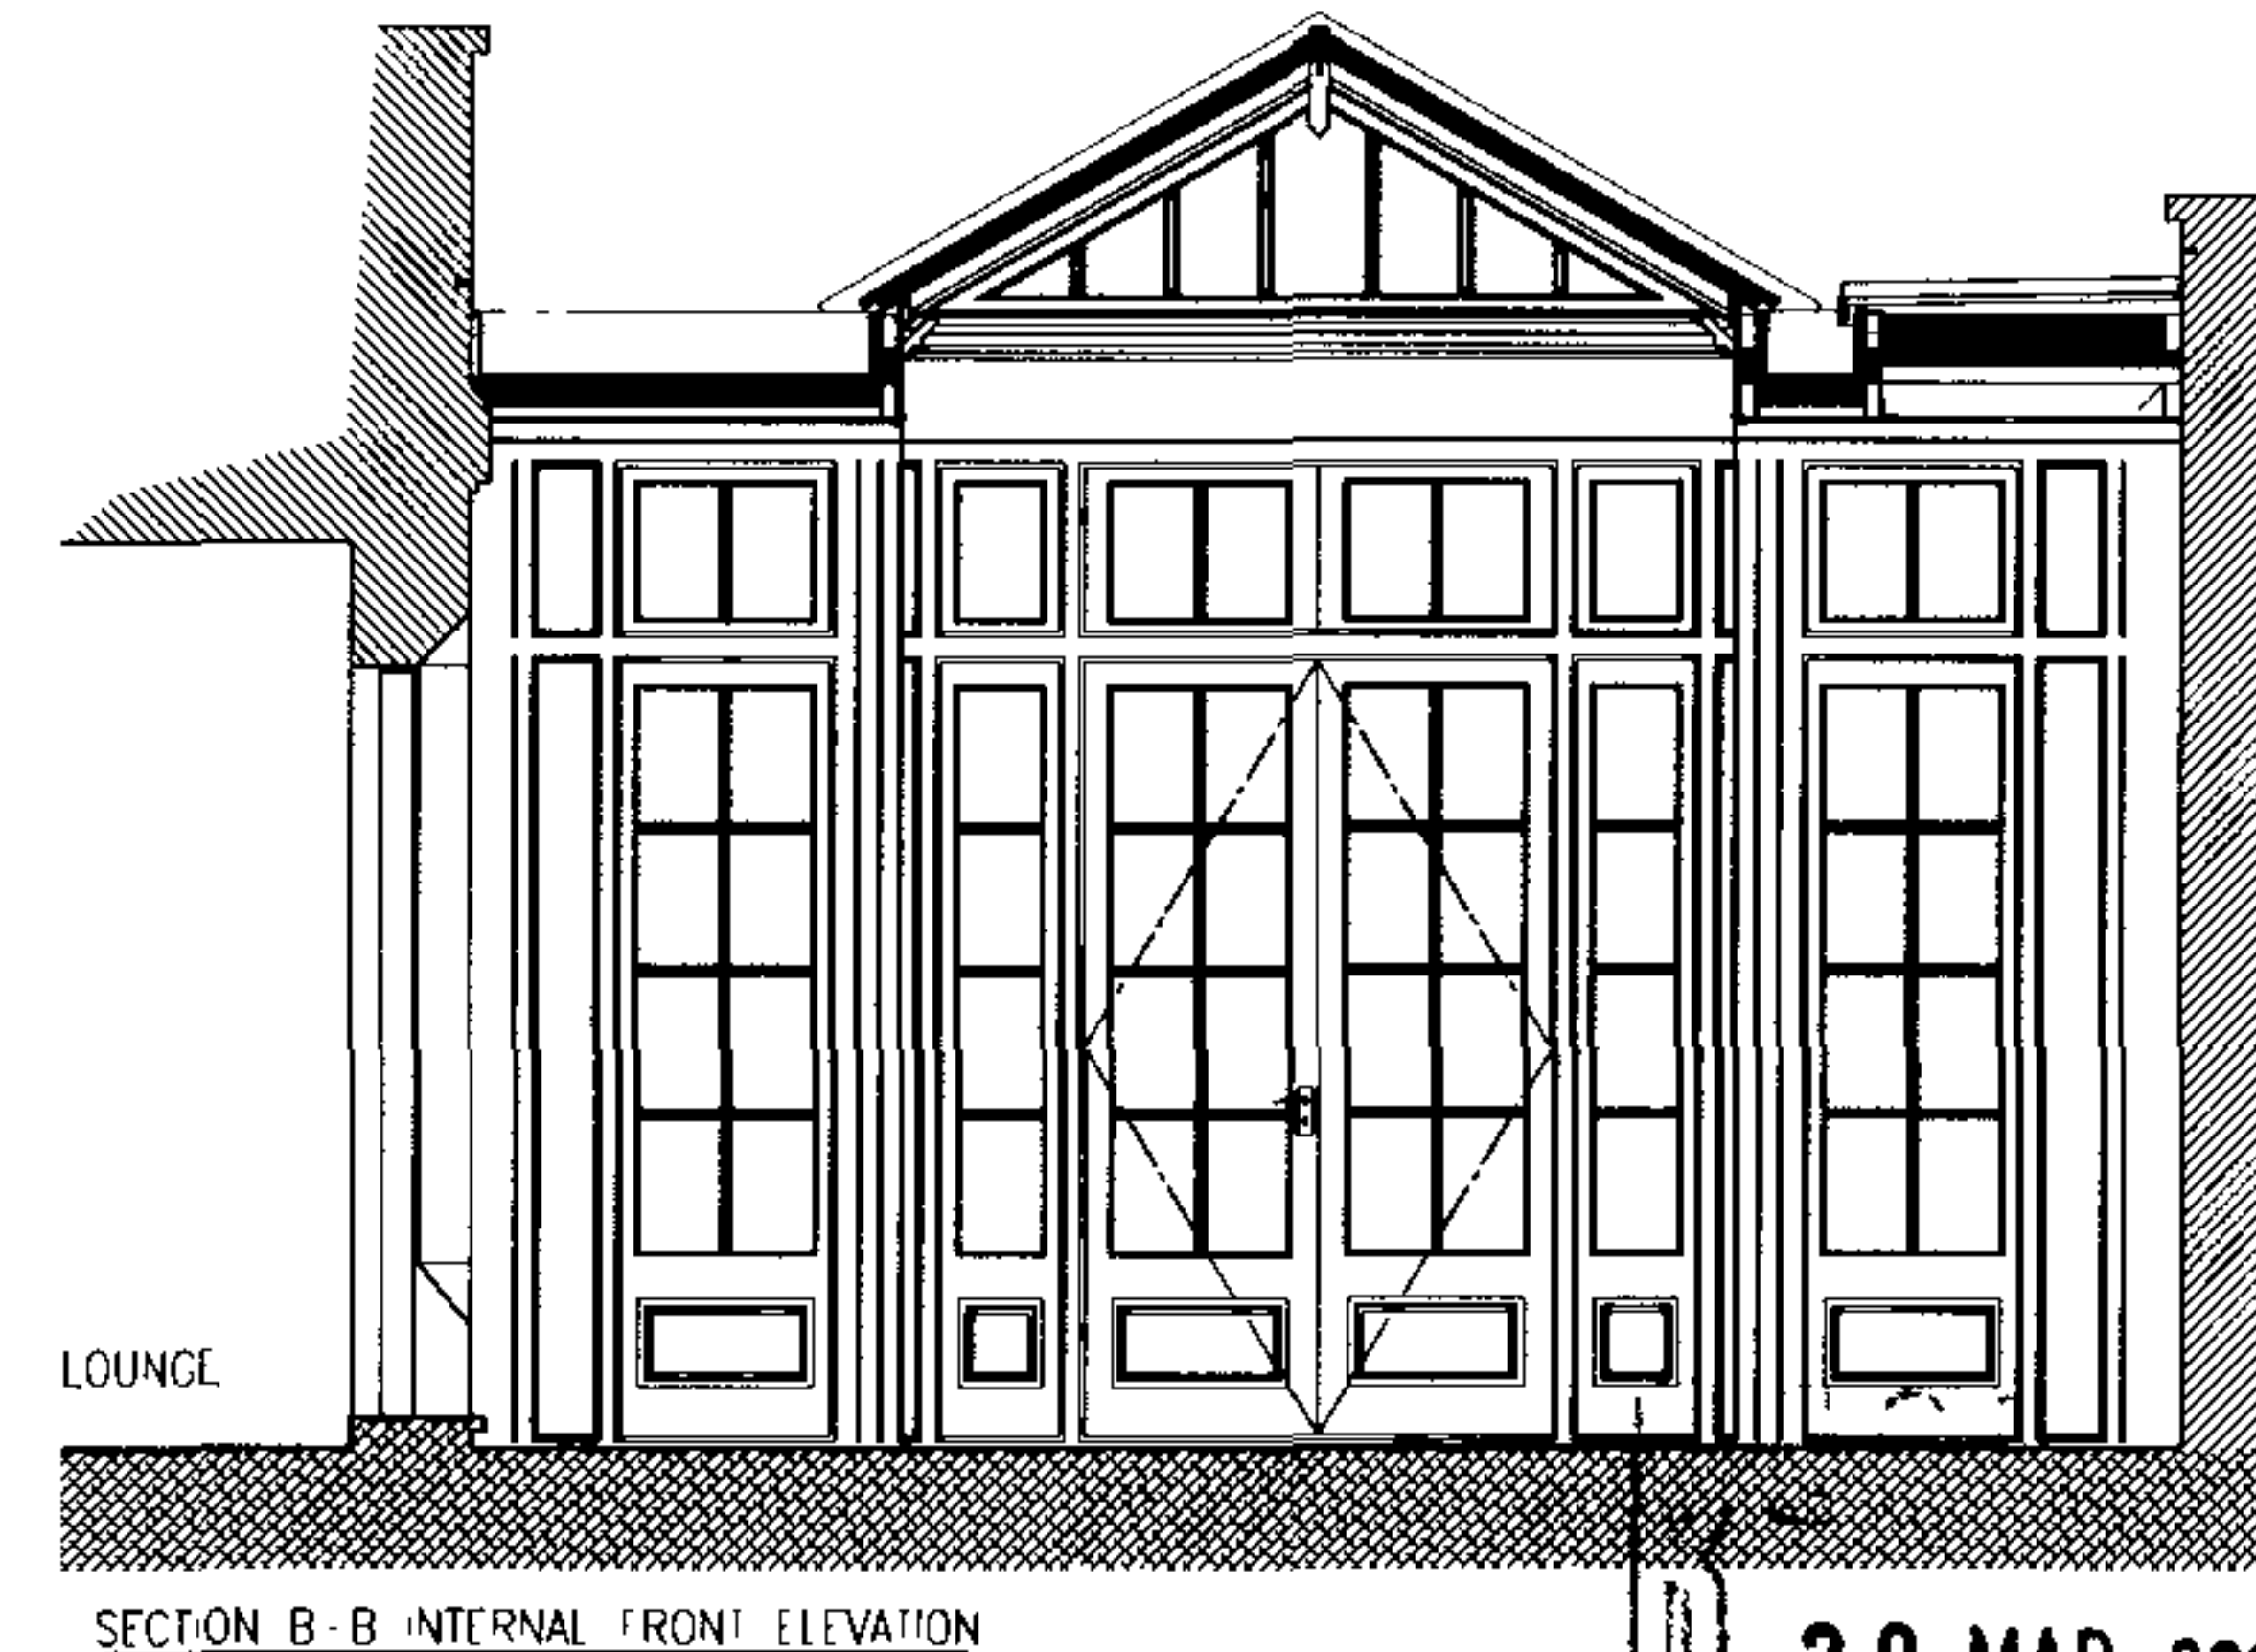
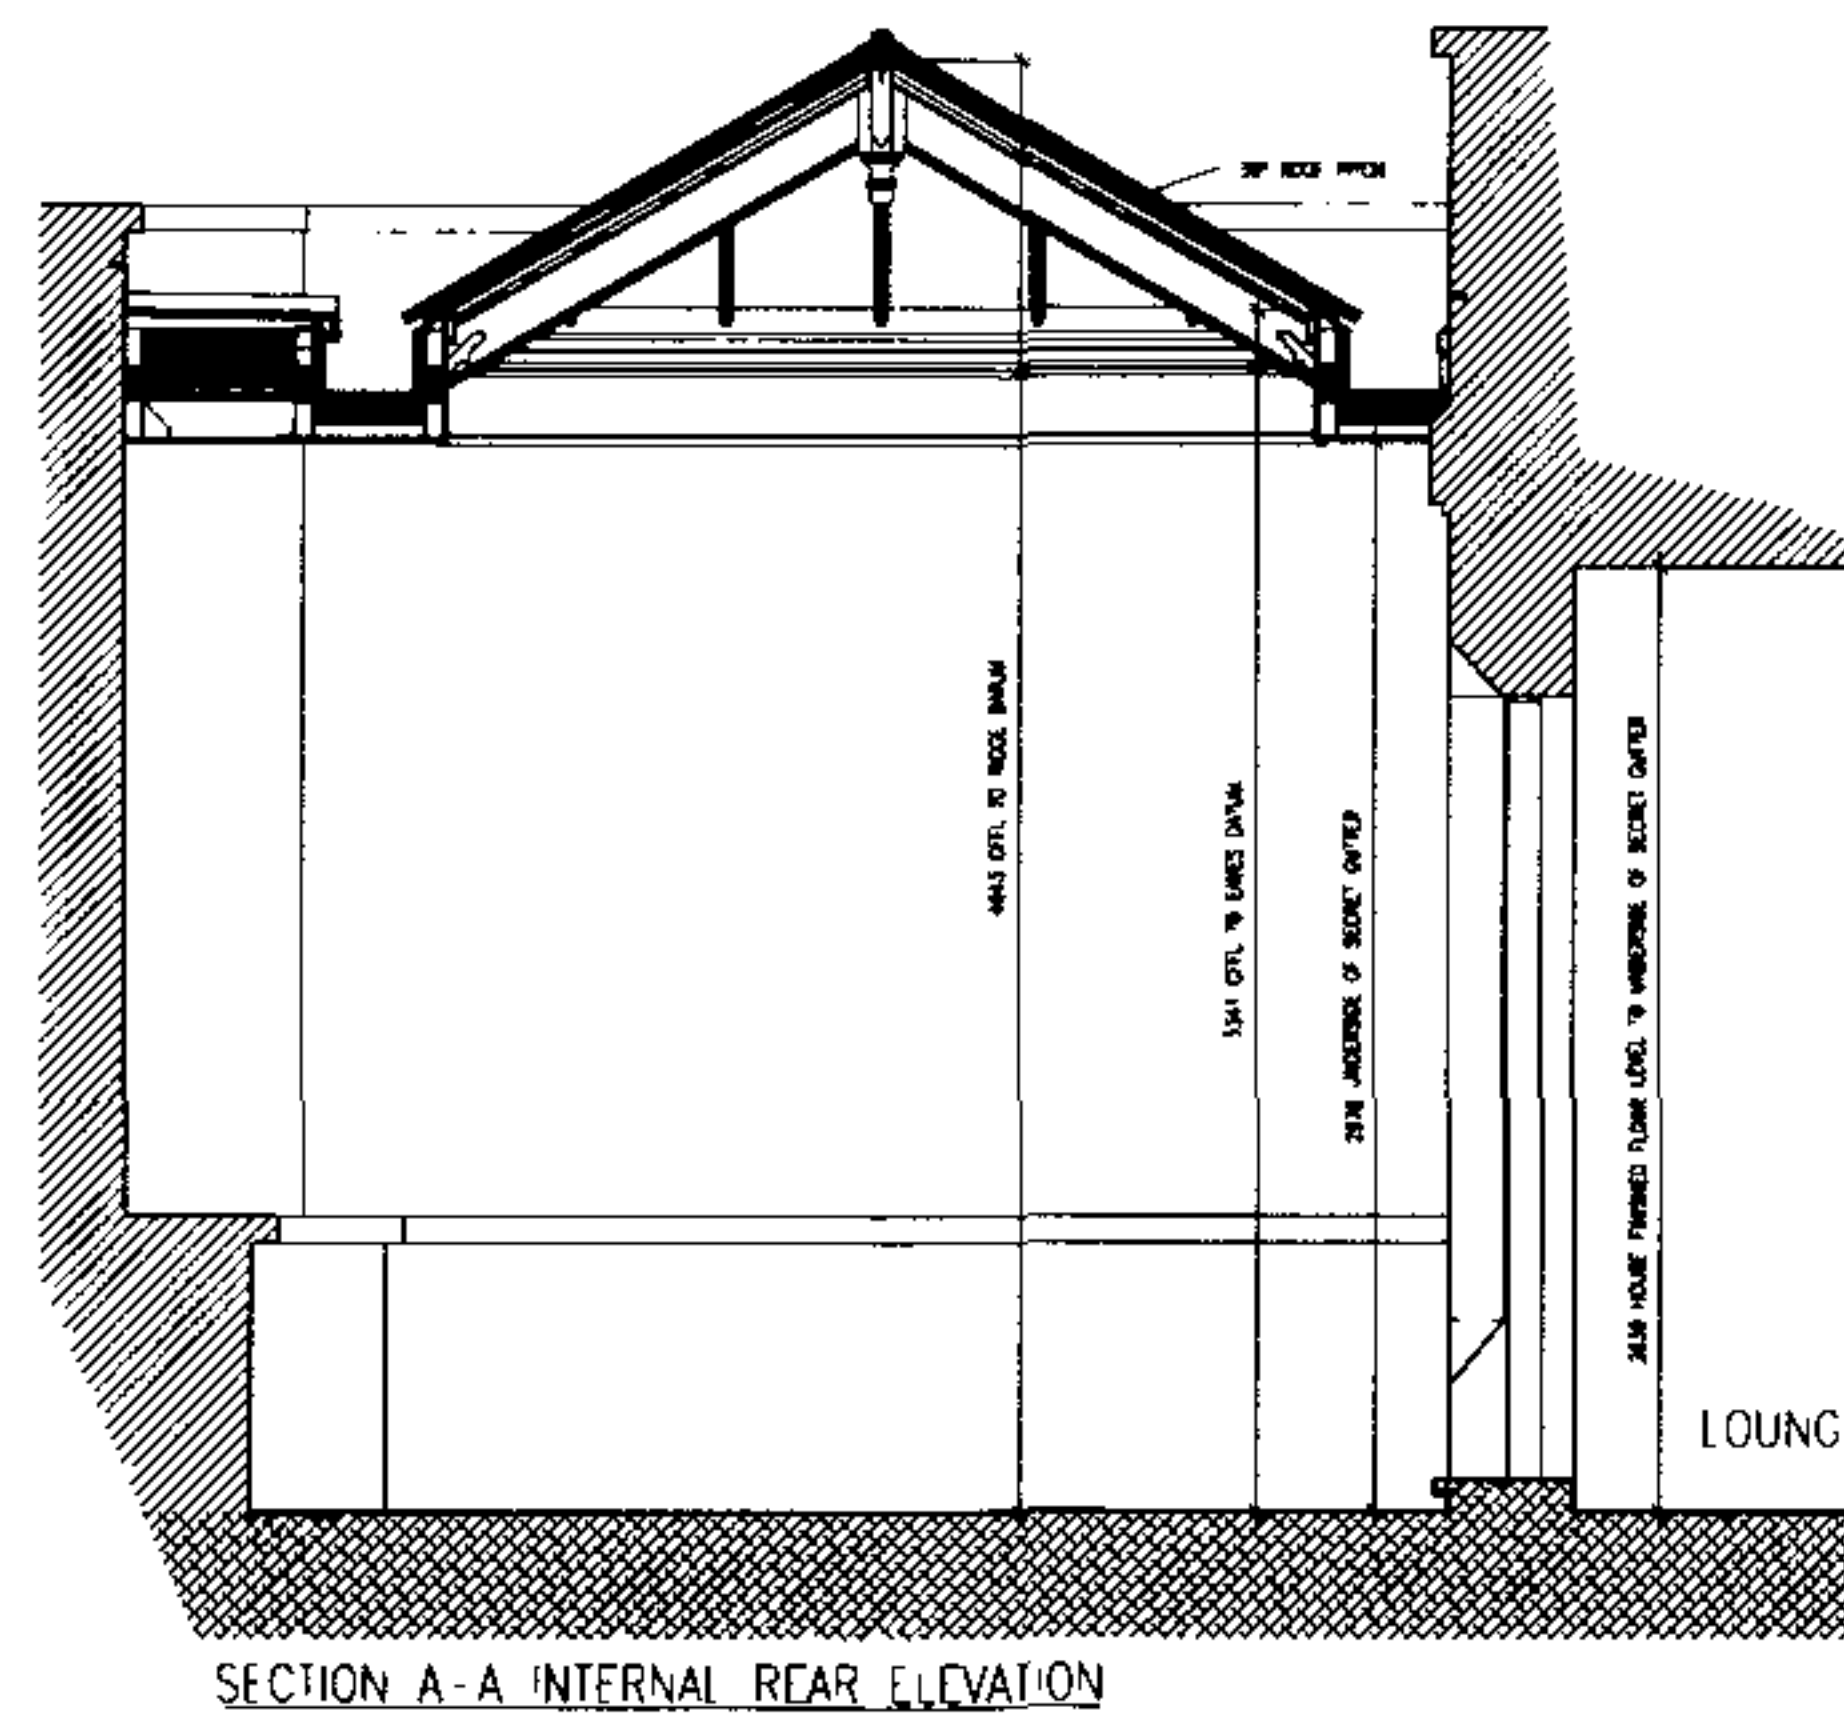
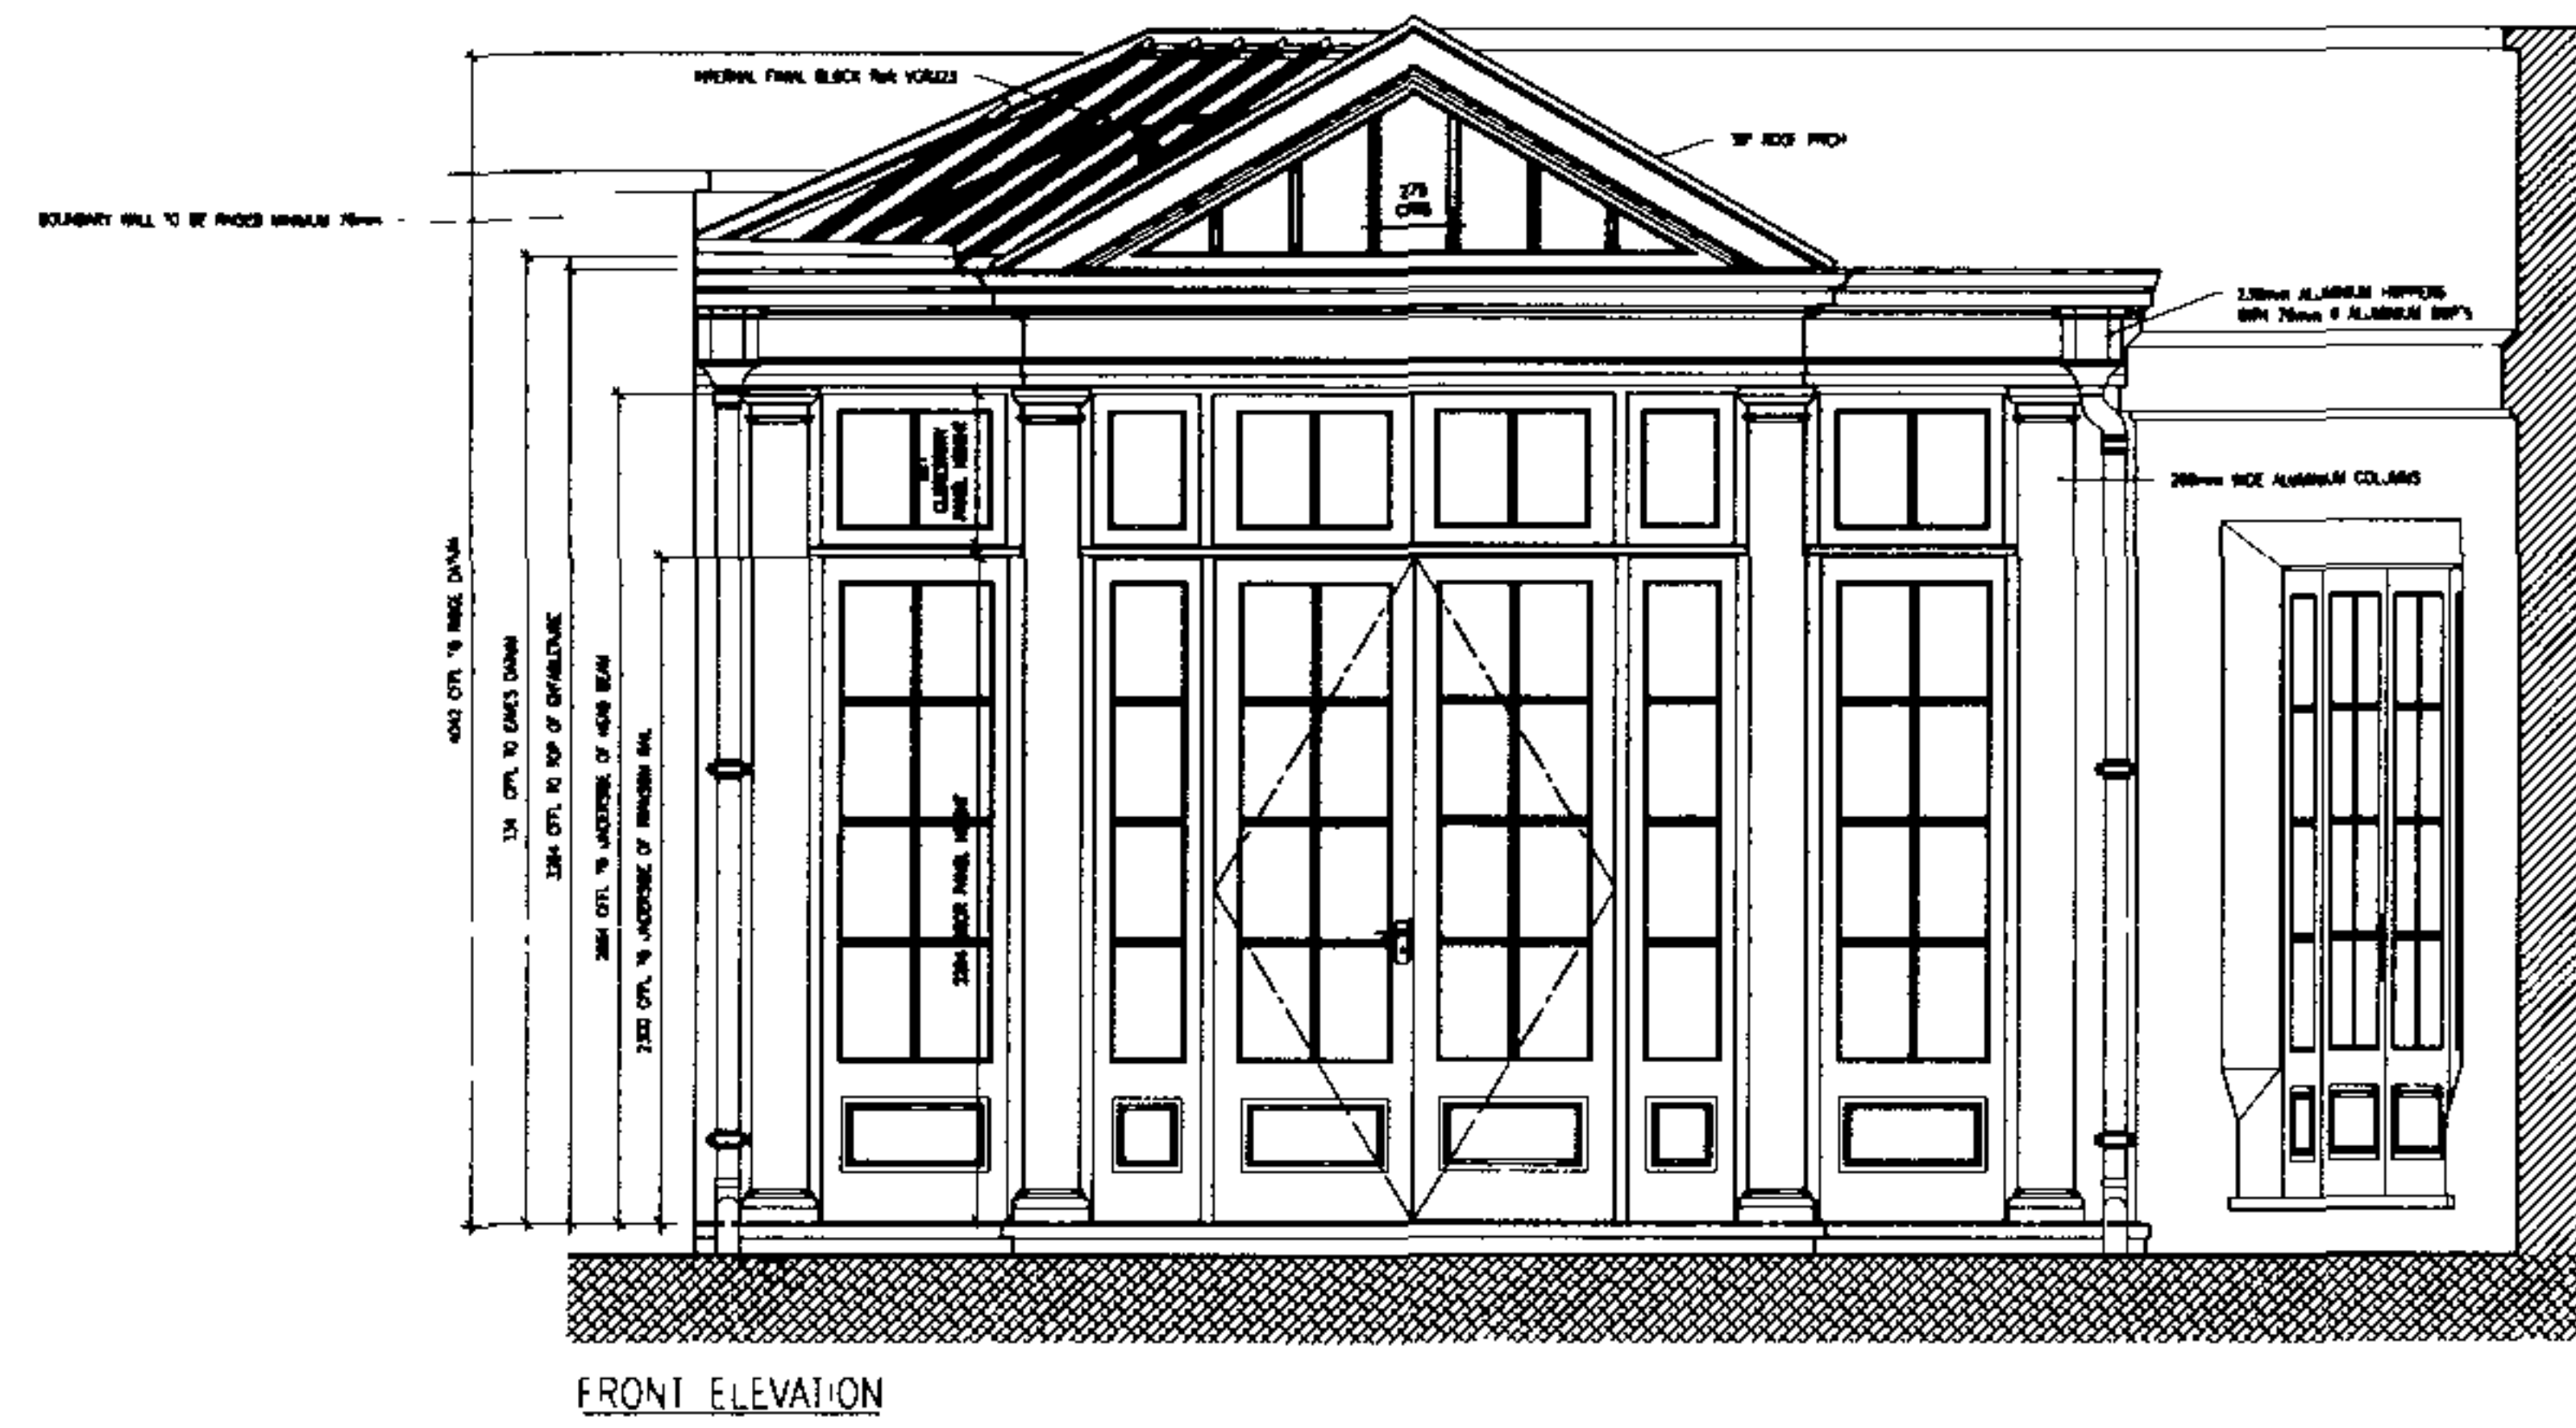


DO NOT SCALE - IF IN DOUBT ASK

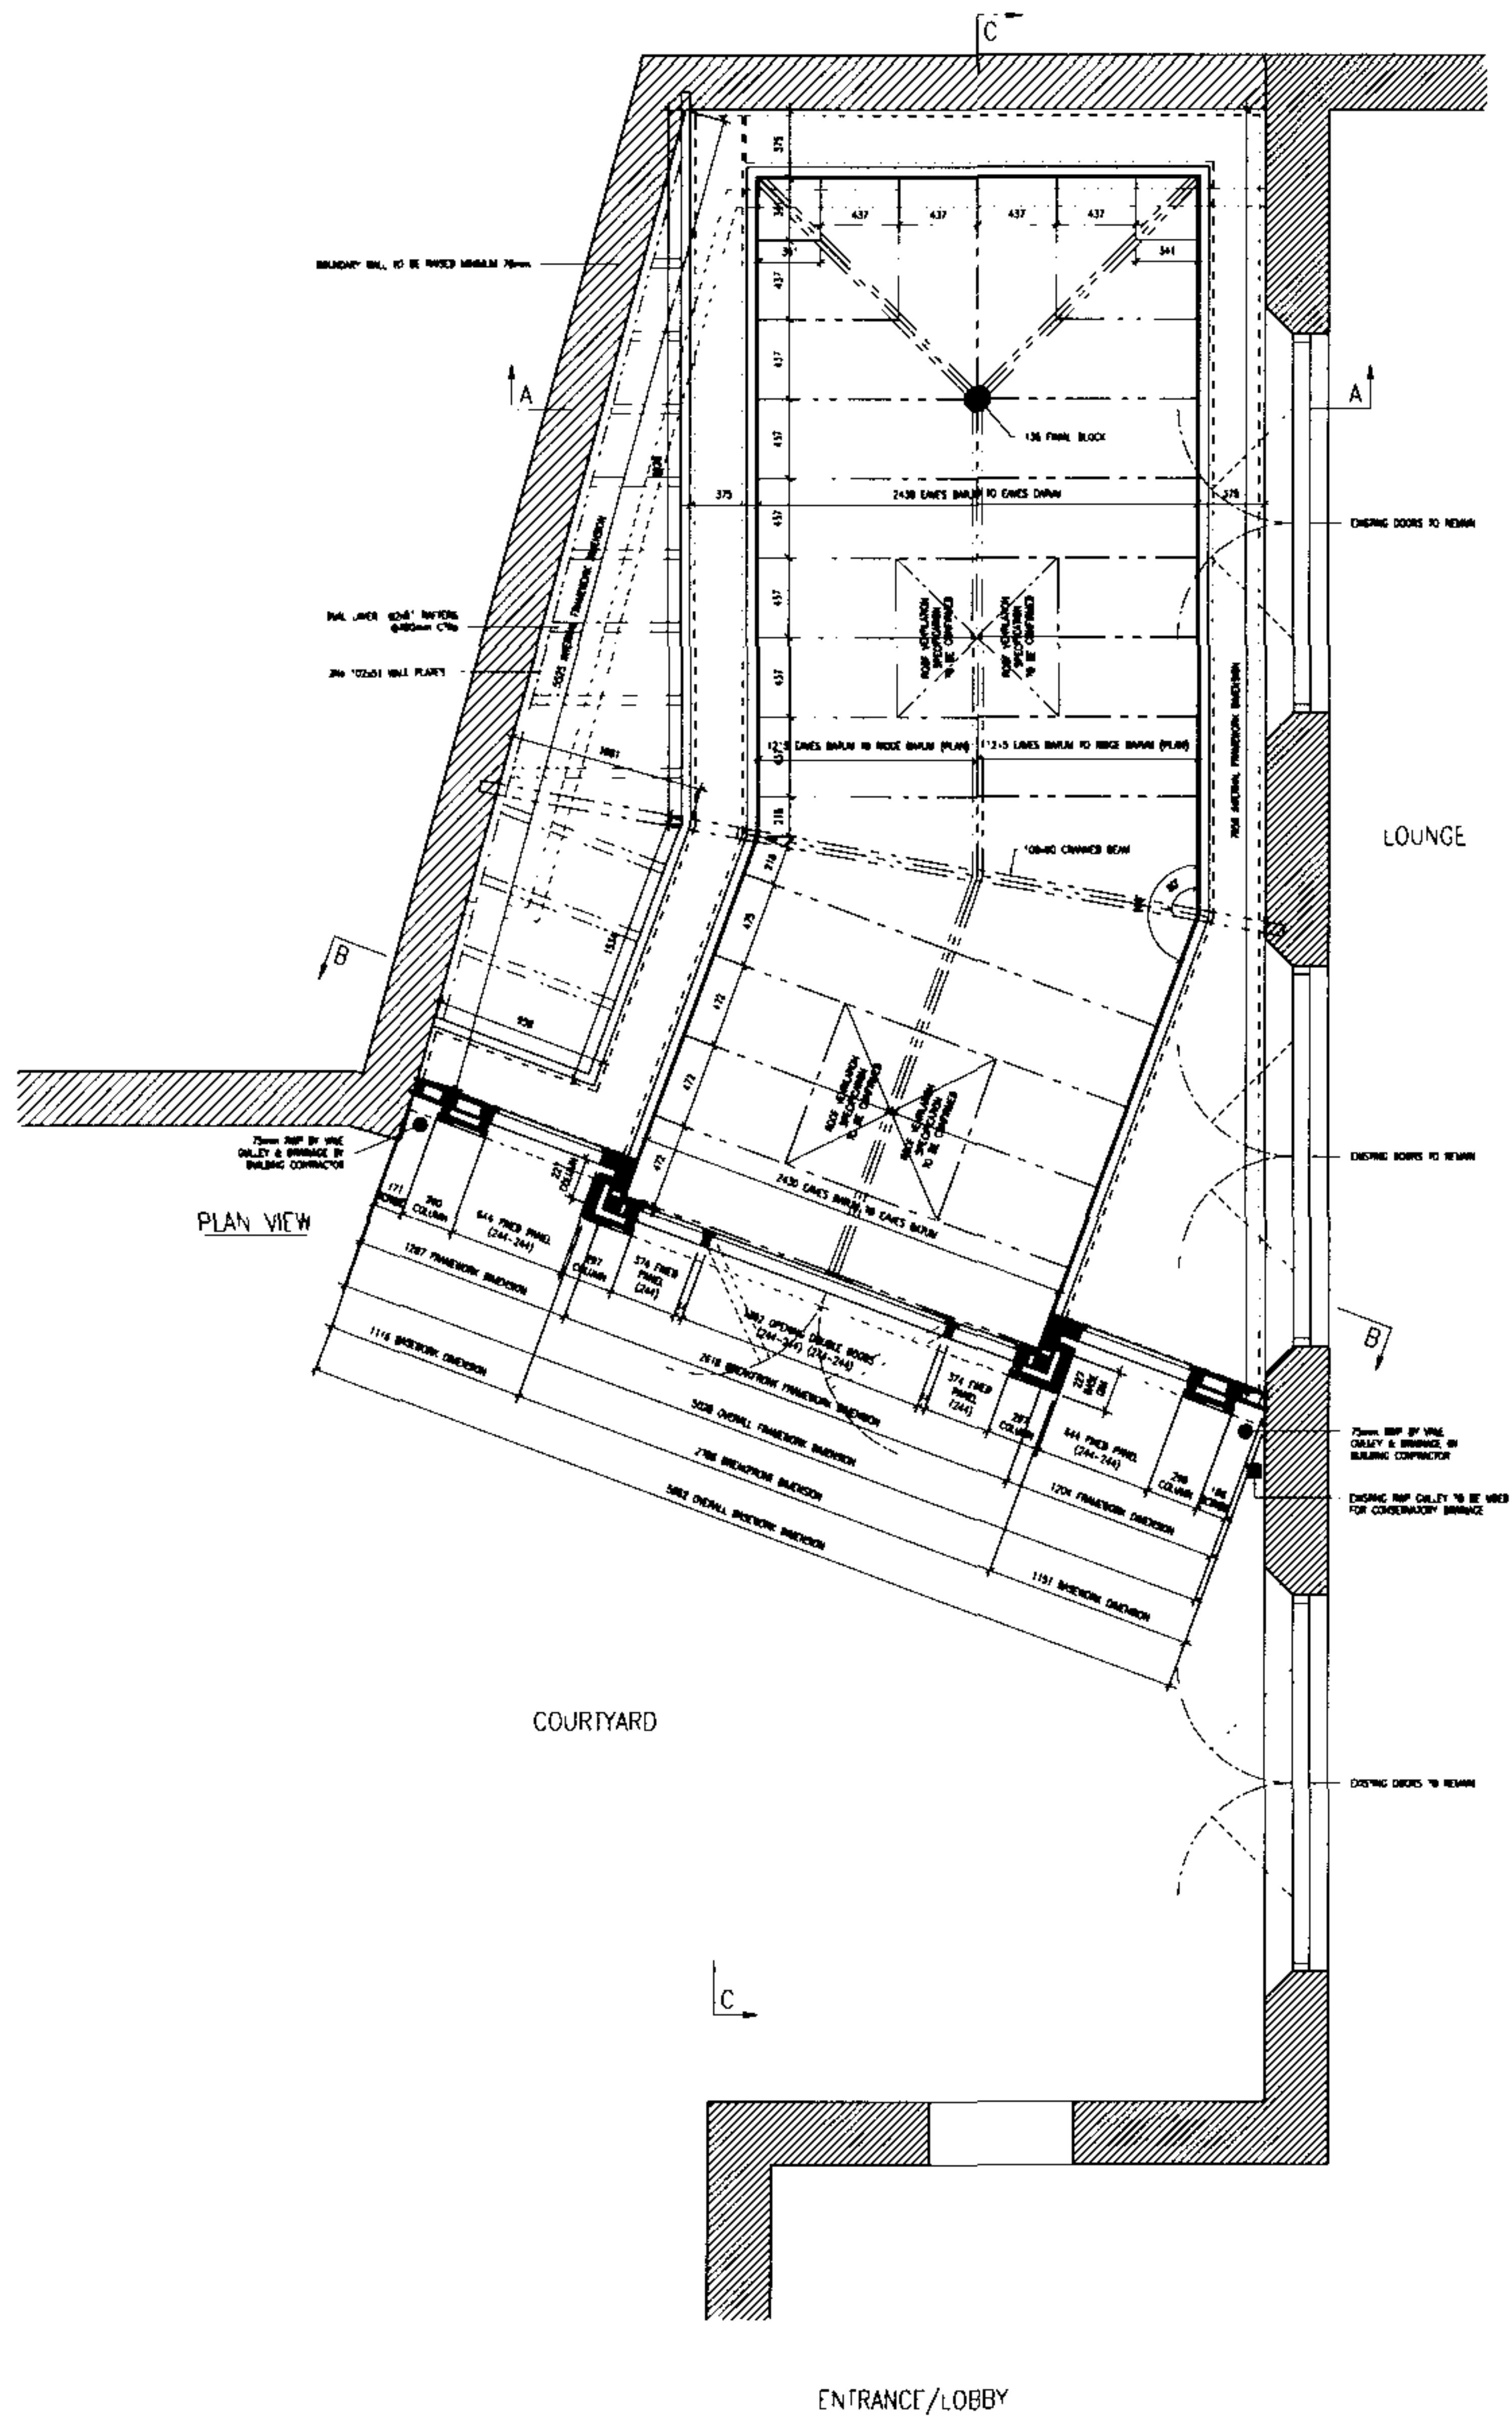

29 MAR 2007

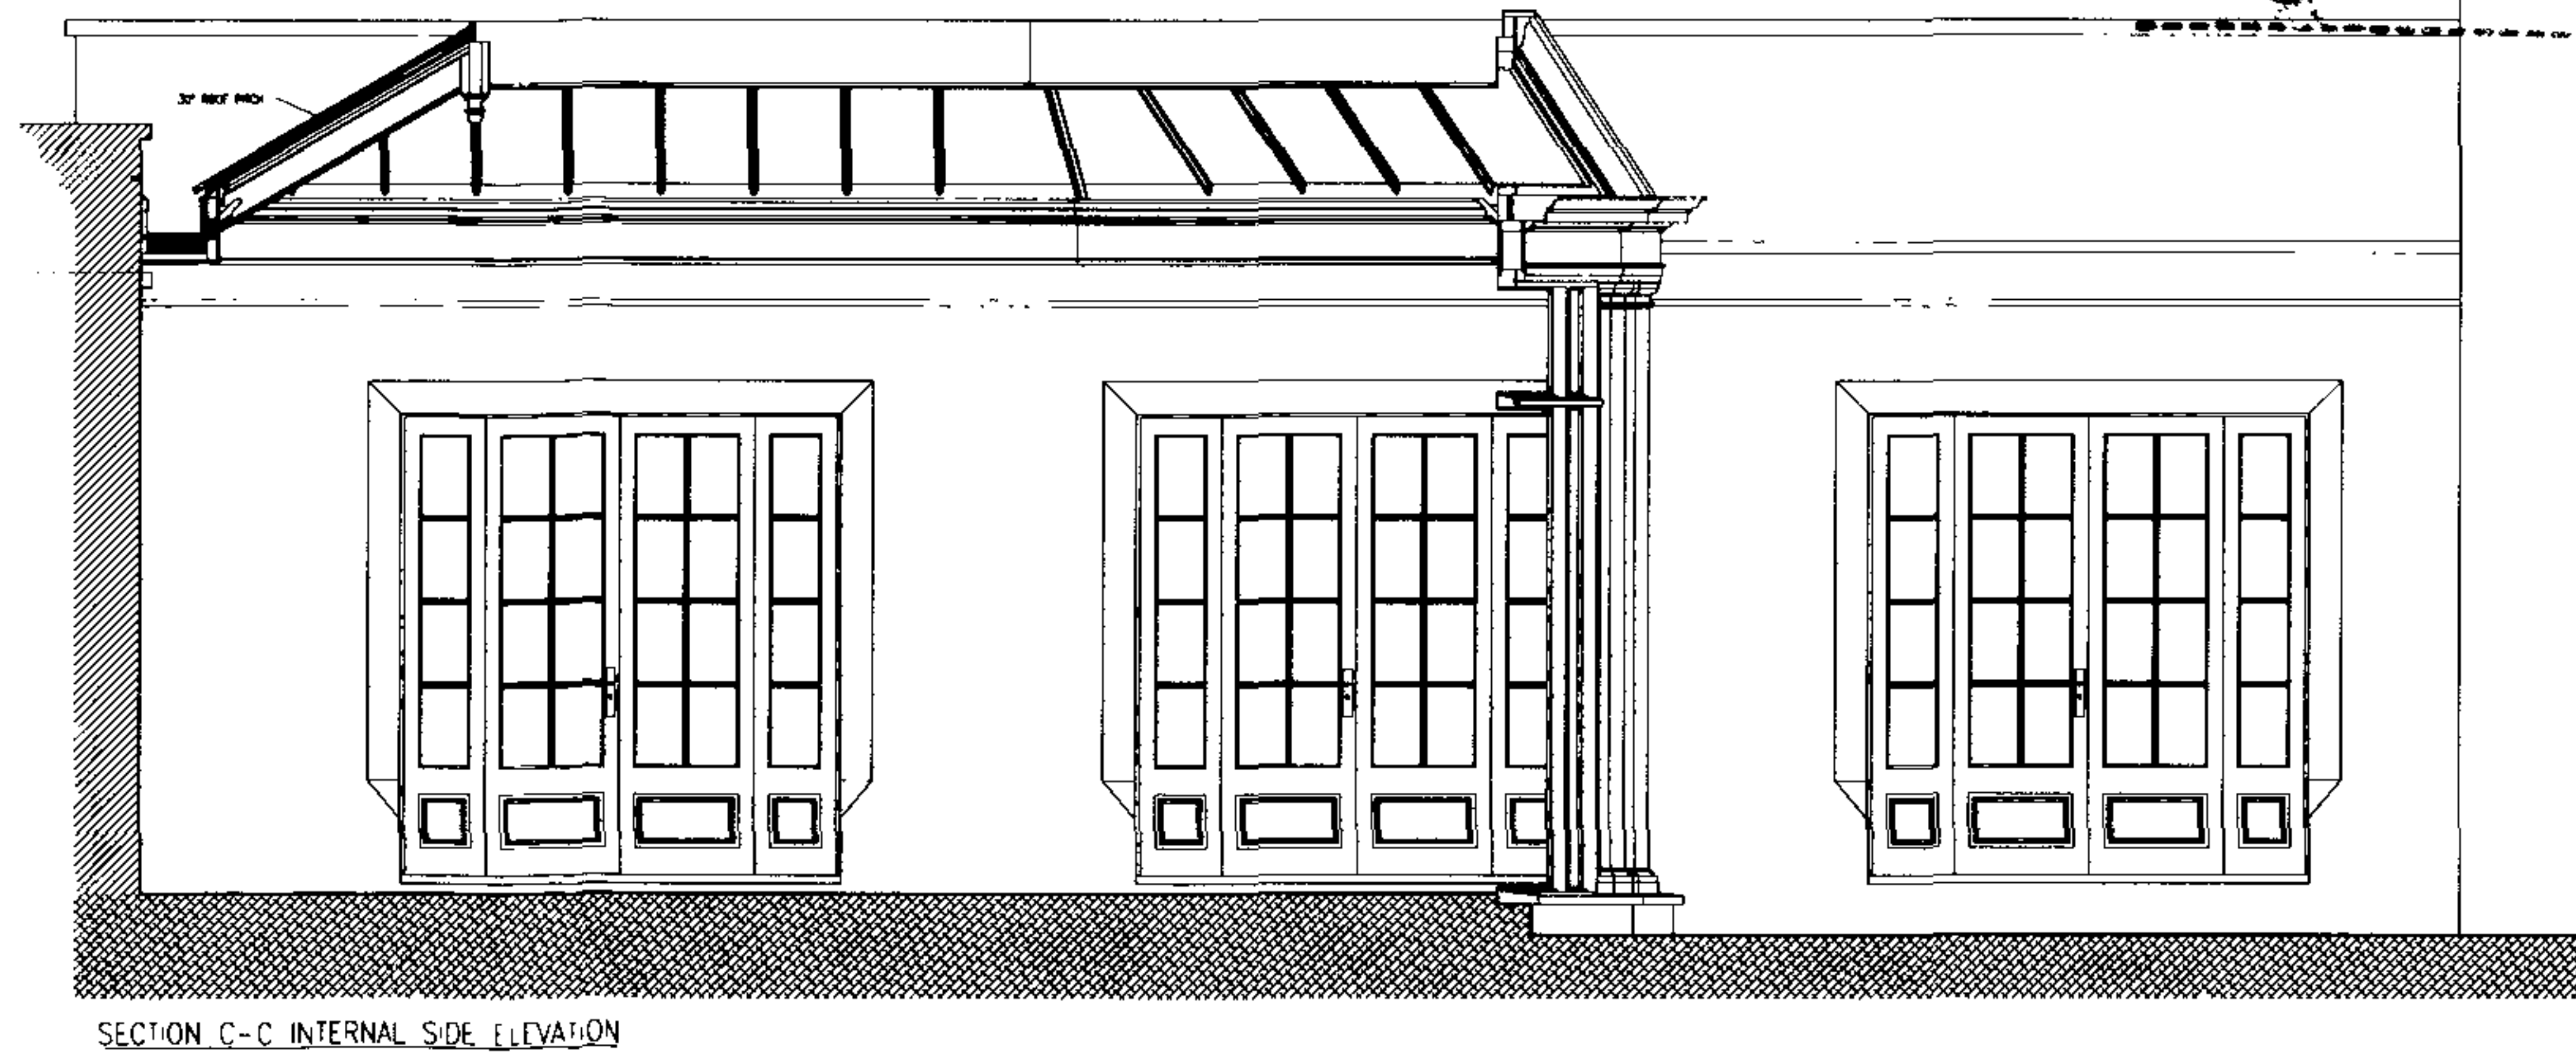

NOTE:
BASISWORKS ARE TO BE SET OUT ONLY TO
FOUNDATION DRAWINGS. CONTRACTORS AND
FREIGHTS MUST VERIFY ALL DIMENSIONS ON
SITE BEFORE WORK COMMENCES.

IT IS DRAWING ITS DESIGN AND APPLICATION
TO SITE, AND ITS COMPONENTS RELATIONSHIP THE
PROPERTY OF HALF LARSEN HOUSES LTD
AND MAY NOT BE REPRODUCED IN ANY WAY
WITHOUT PRIOR CONSENT

#	Date	Detail

Client	Mr S. Bean
Address	1 Debenhams Mansions London NW3 5DB

Provisional
Main Plan & Elevation

Scale: 1:20	Date: 26-03-07
Drawn By: S.T	Checked By:

Drawing No
BEA819/01

[illegible]