


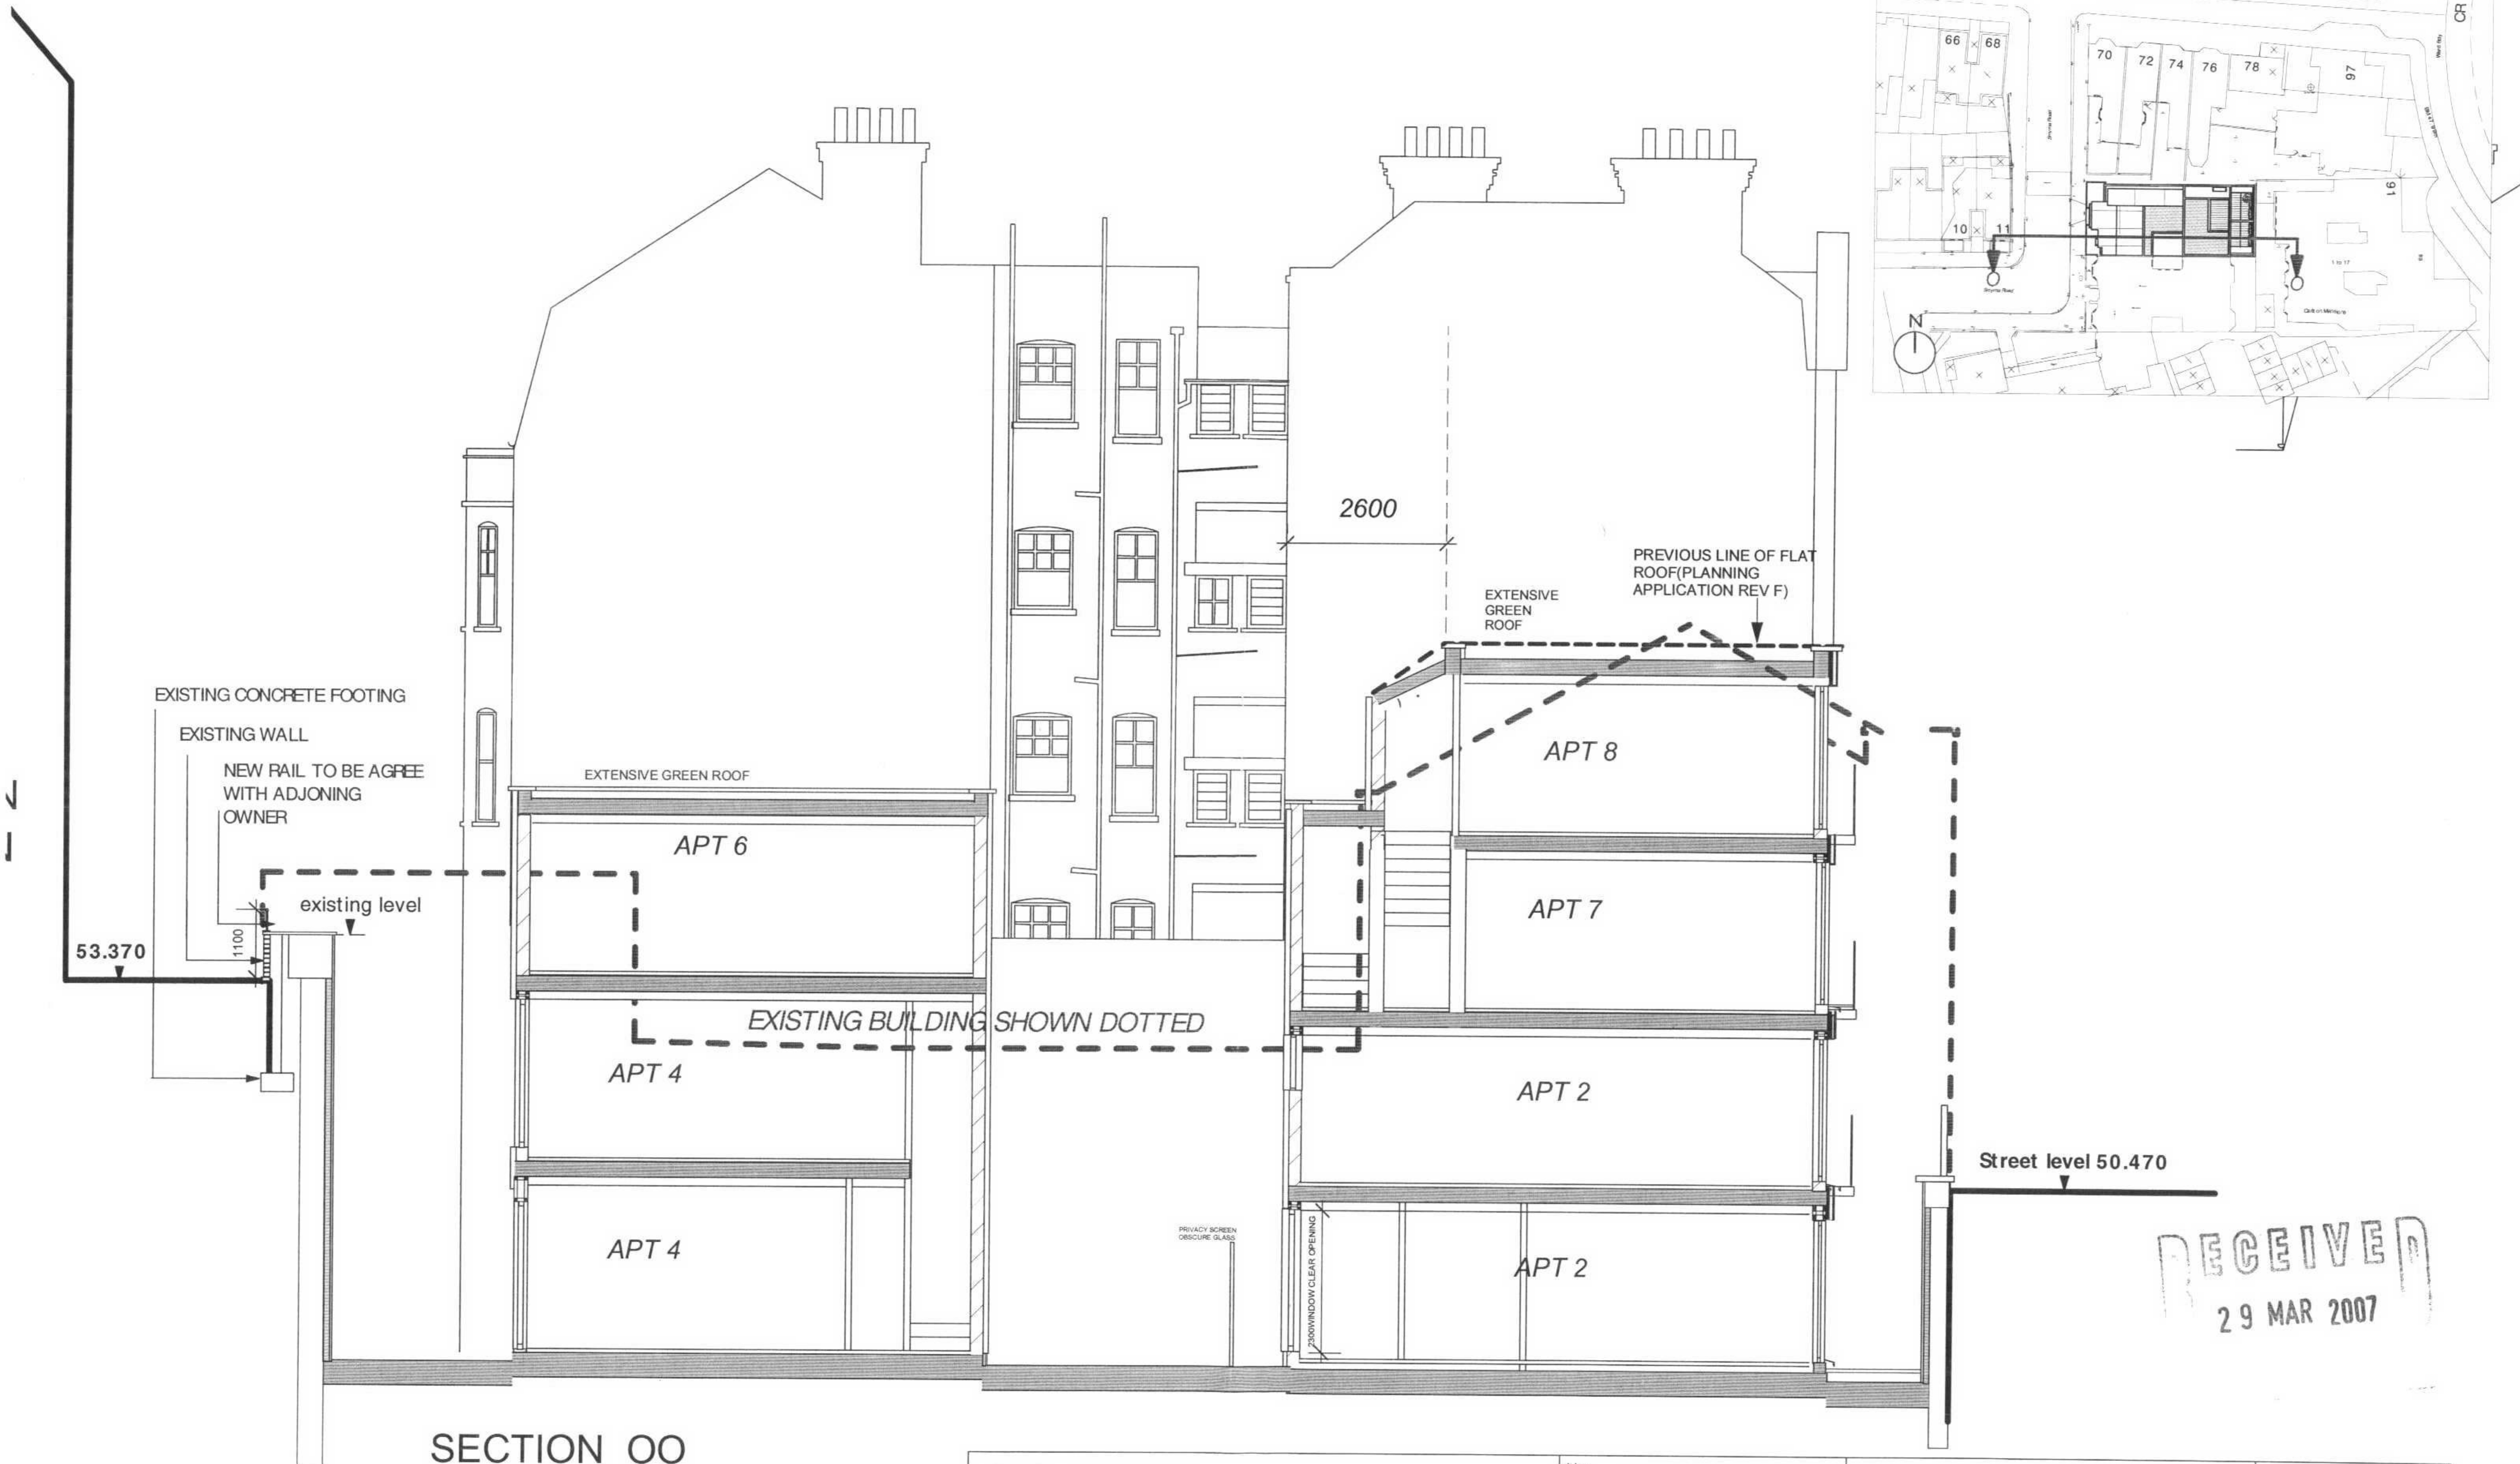

SECTION OO

Rev F August 2006 AMENDED IN ACCORDANCE WITH ACCESS OFFICERS COMMENTS (LTH STANDARDS) Rev G February 2007 GREEN ROOF PROFILE ADJUSTED/ GREEN ROOF EXTENSION AMENDED	status PLANNING		BERKELEY WORKS BERKLEY GROVE LONDON NW18XY T. 0207 483 7700 F. 0207 483 7733 ISDN. 0207 483 7734 e-mail: @chassaylast.co.uk	
	12 SMYRNA ROAD LONDON NW6		title PROPOSED SECTION OO	
	drawn by LM	checked by ML	date 03.02.06	scale 1:100
			number SM/PA2/06	rev G

RECEIVED
29 MAR 2007

CHASSAY
+LAST
ARCHITECTS