


parapet raised and existing railings to be replaced by Adjoining Owner
as per Party Wall Award between Community Housing Association,
(Grays Inn Buildings) and London Borough of Camden (1A Rosebery
Ave.) July 2004

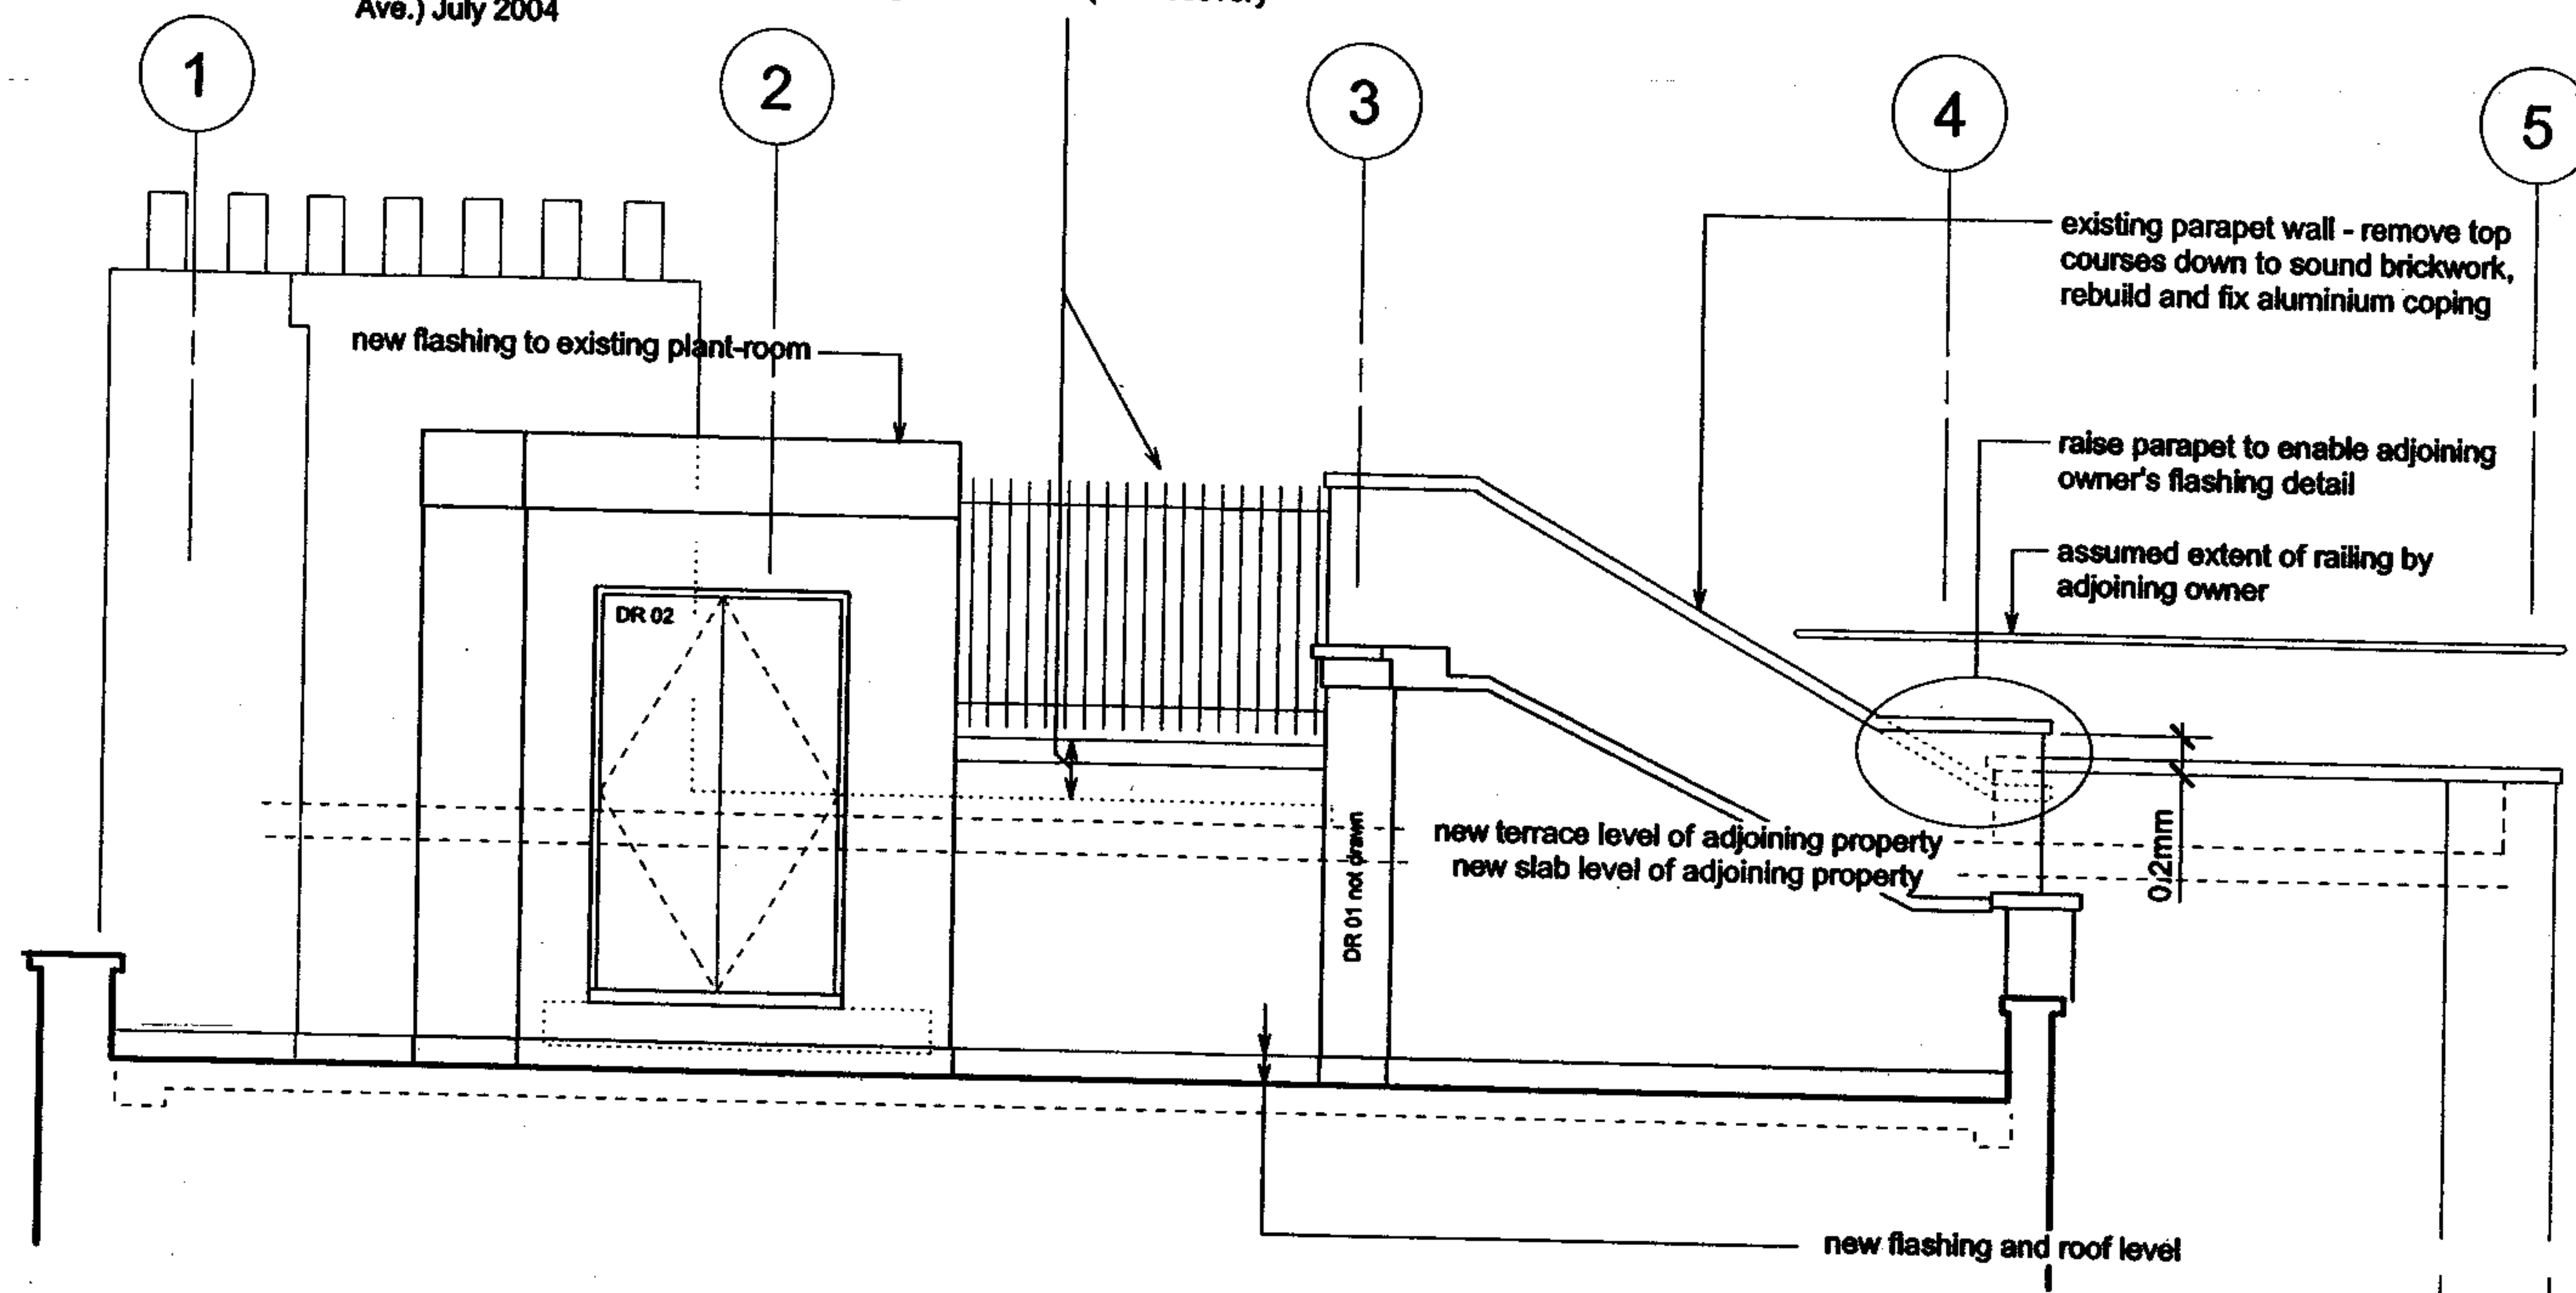

LAYSTALL STREET ROOF ELEVATION

RECEIVED
28 MAR 2007

CURL • LA TOURELLE • ARCHITECTS
80 LAMBETH STREET LONDON SW9 4AB
TEL 020 7267 0055 FAX 020 7264 0860

Client
Camden Council

Job
1A COMMUNITY CENTRE
1A Rosebery Avenue
London EC1R 4SR

Drawing Title
Roofscape Elevation

Scale
1:50 @ A1
1:100 @ A3

Date
AUG 05
Drawn by
MB

Drg. No.
765 PL (0) 35
Rev.
-

Copyright: Curl & Tourelle Architects

NOTES:
All dimensions to be checked on site, not scaled from this drawing.

Any discrepancies on this drawing with other contract documents to be reported immediately to the Contract Administrator for clarification.



RECEIVED
28 MAR 2007

rev	date	by	comment	initial
CURL • LA TOURELLE • ARCHITECTS 80 LAMBIE STREET LONDON NWS 4AB TEL 020 7267 0055 FAX 020 7264 0860 www.curlarchitects.co.uk curl@curlarchitects.co.uk				
Client CAMDEN COUNCIL				
Job 1A COMMUNITY CENTRE 1A Rosebery Avenue London EC1R 4SR				
Drawing Title MAIN ENTRANCE STREET ELEVATION				
Scale 1:20 @ A				
Date	18.9.0	Drawn	Issue	
		N		
Dwg. No. 765 PL (0) 36		Rev. -		