

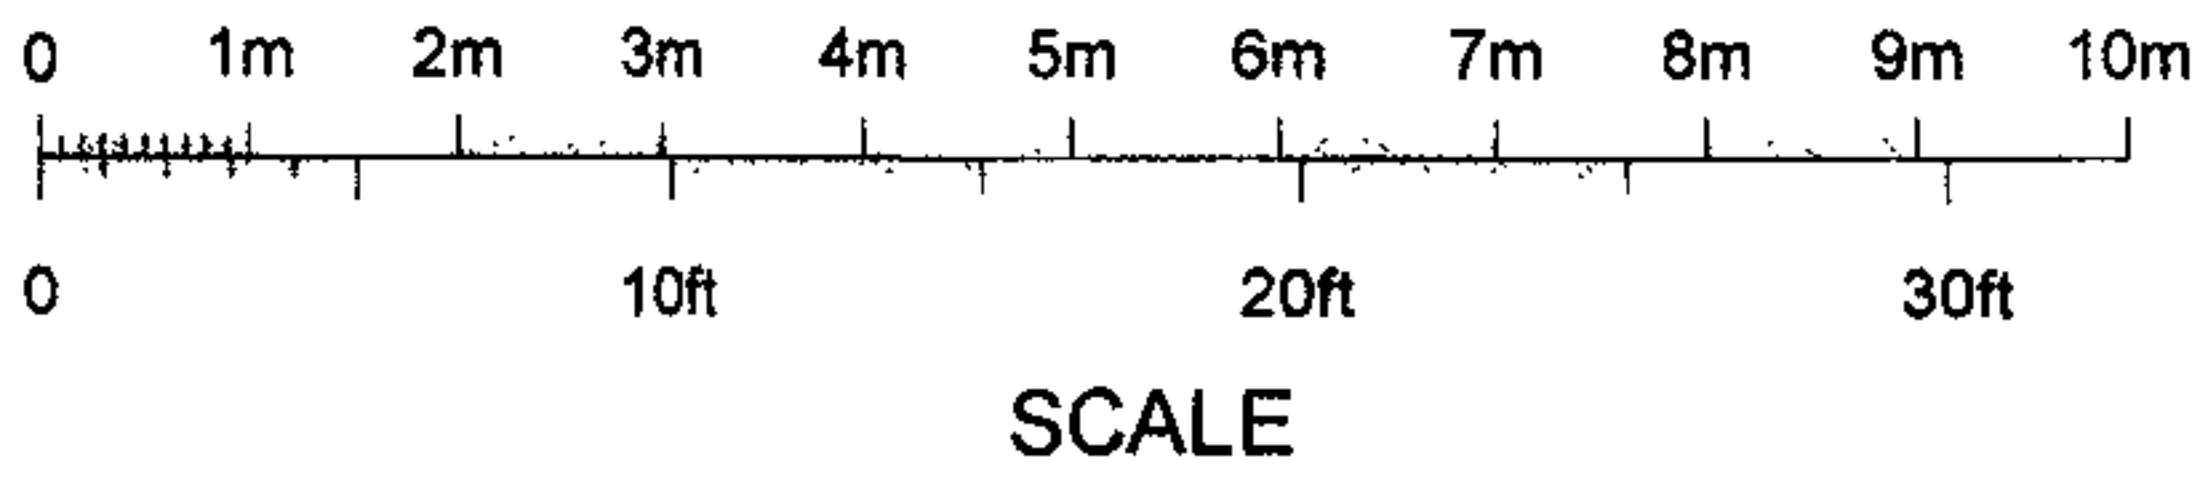


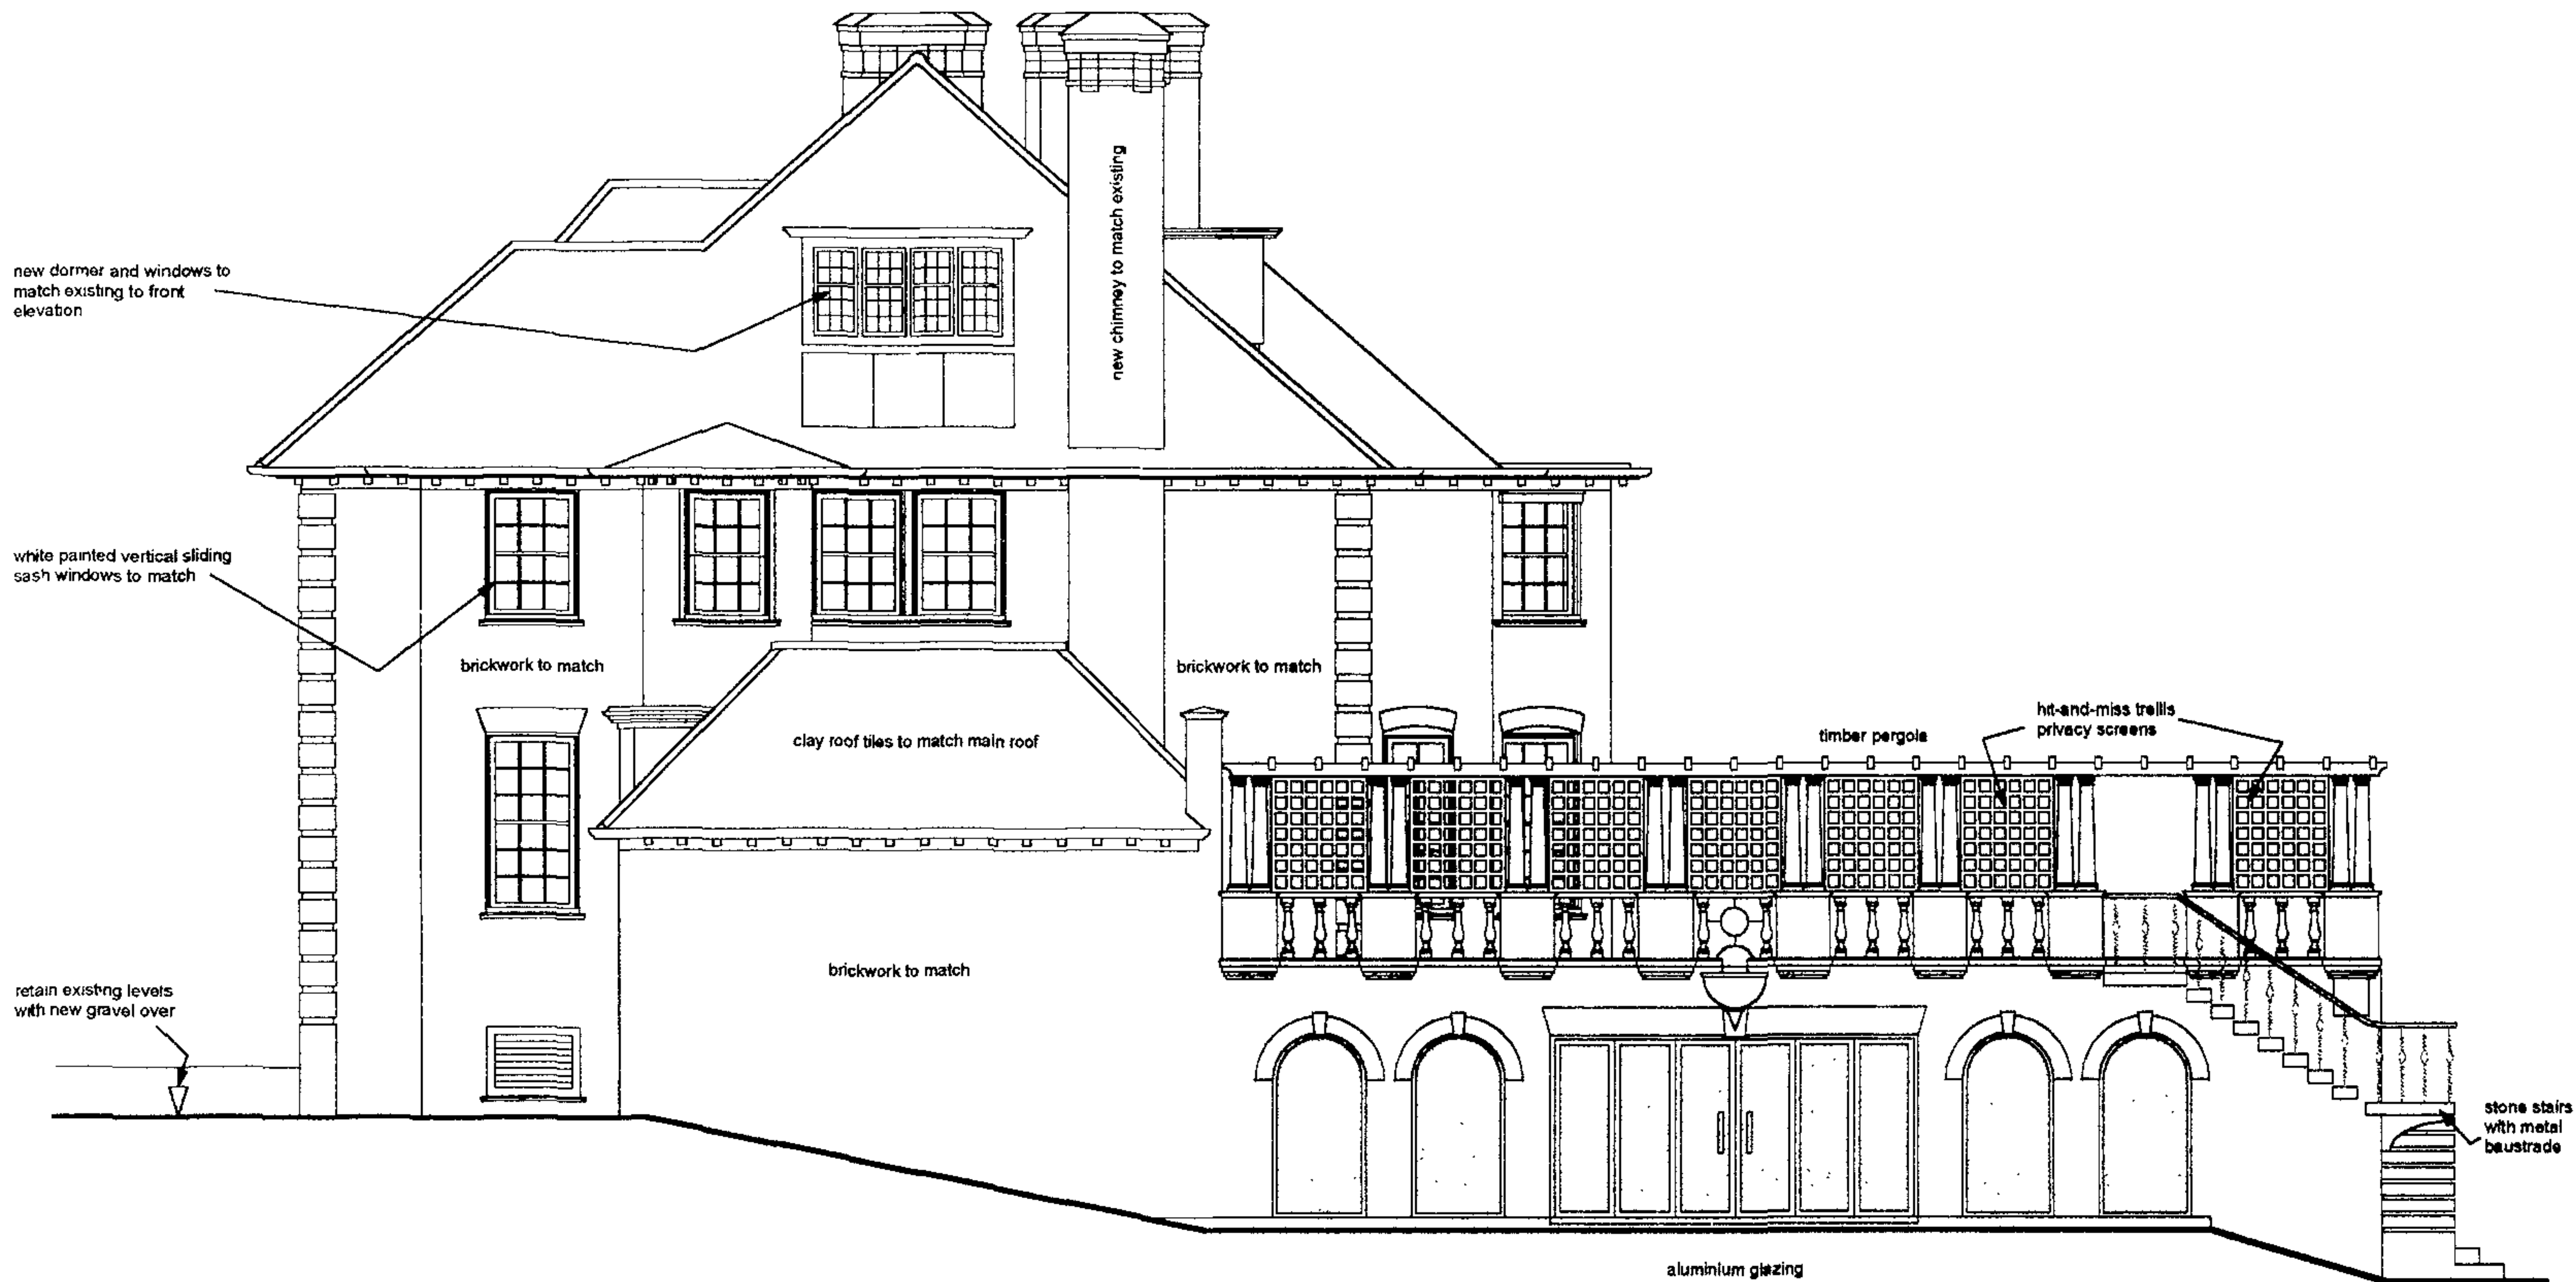

Left Side Elevation (no proposed changes apart from infilled window as shown)
Datum Level = 45.00m

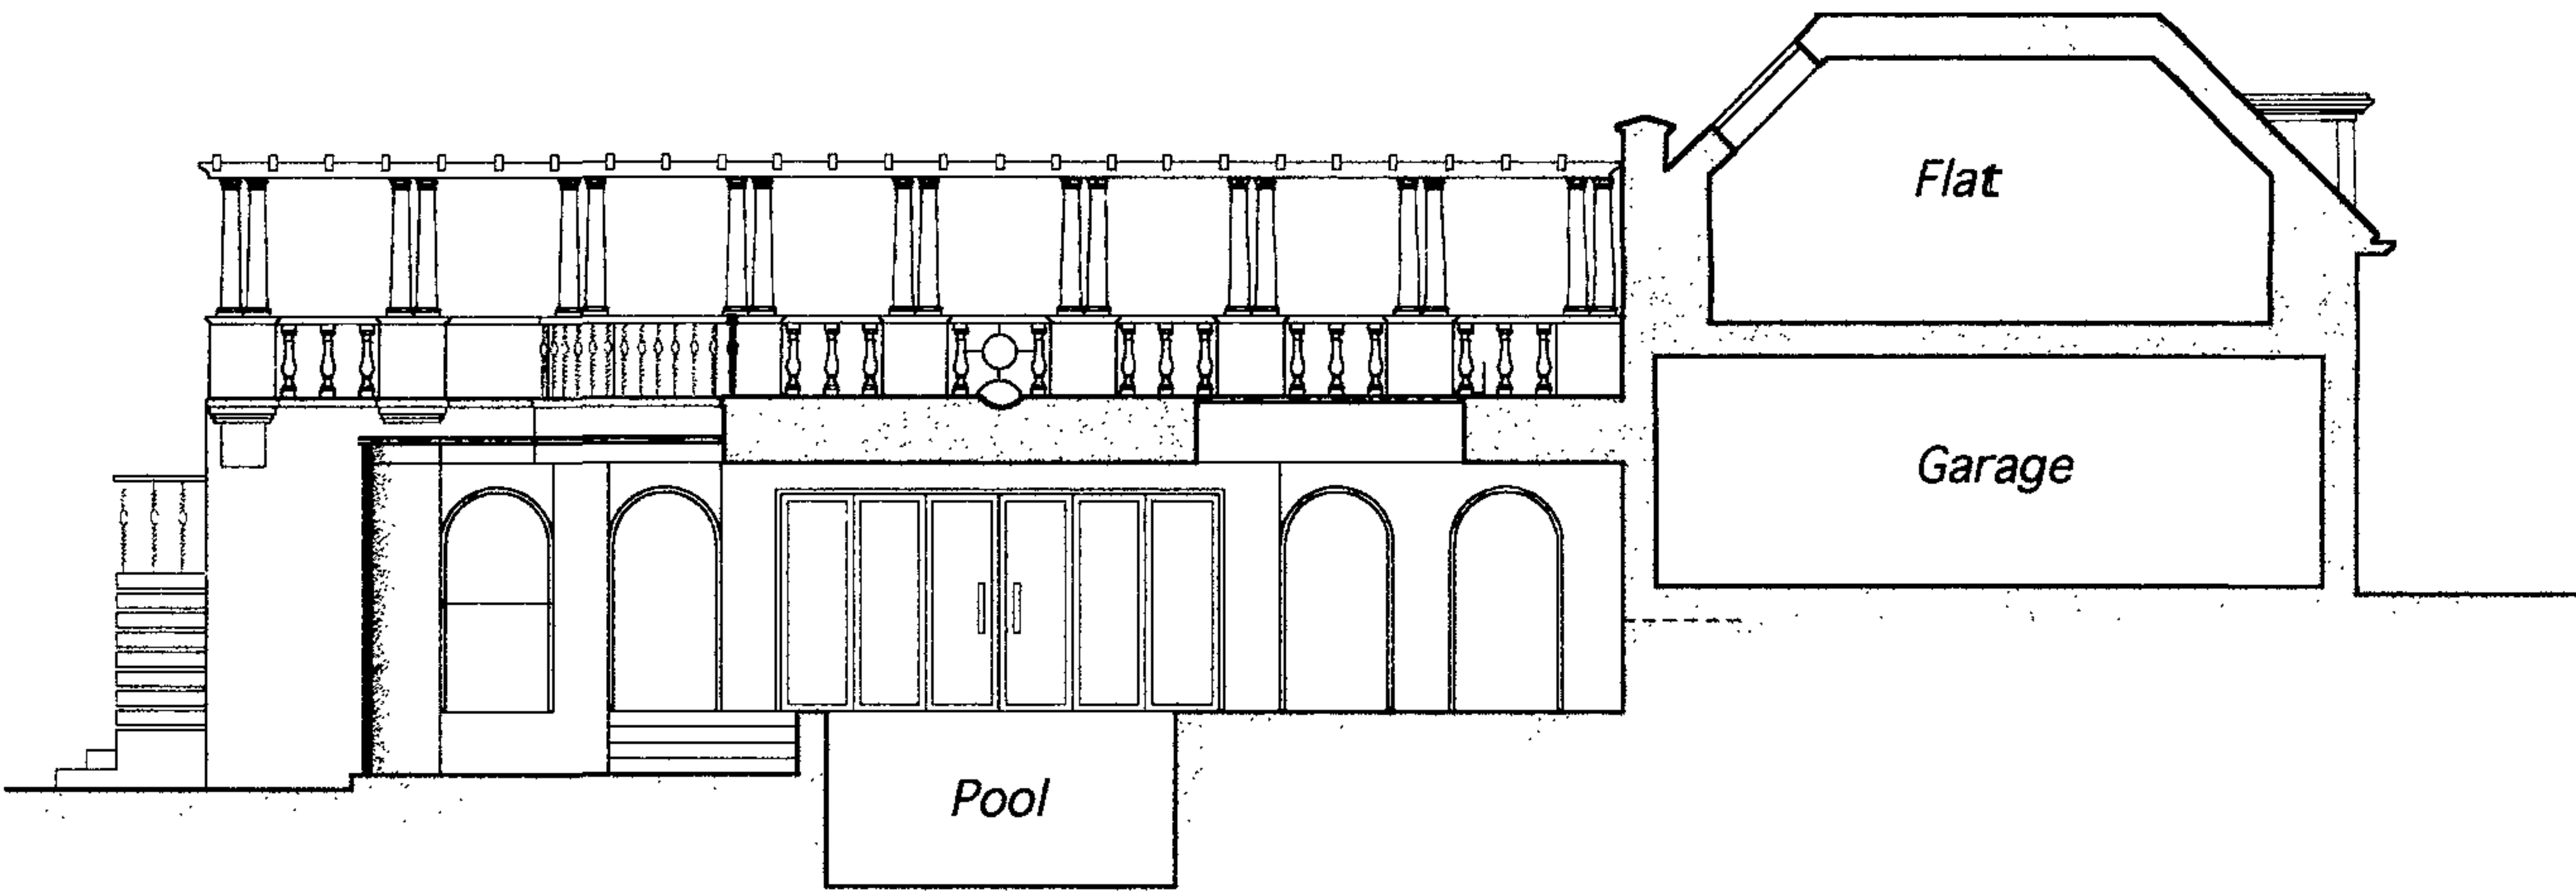

Right Side Elevation
Datum Level = 45.00m

26 MAR 2007

Brod Wight
ARCHITECTS

TEL 020 7722 0810 FAX 020 7722 0939 EMAIL office@brodwight.co.uk WEB www.brodwight.co.uk
75 Haverstock Hill London NW3 4SL

12 TEMPLEWOOD AVENUE, HAMPSTEAD, LONDON NW3

SIDE ELEVATIONS

967/AP07