



DRAWING ROOM

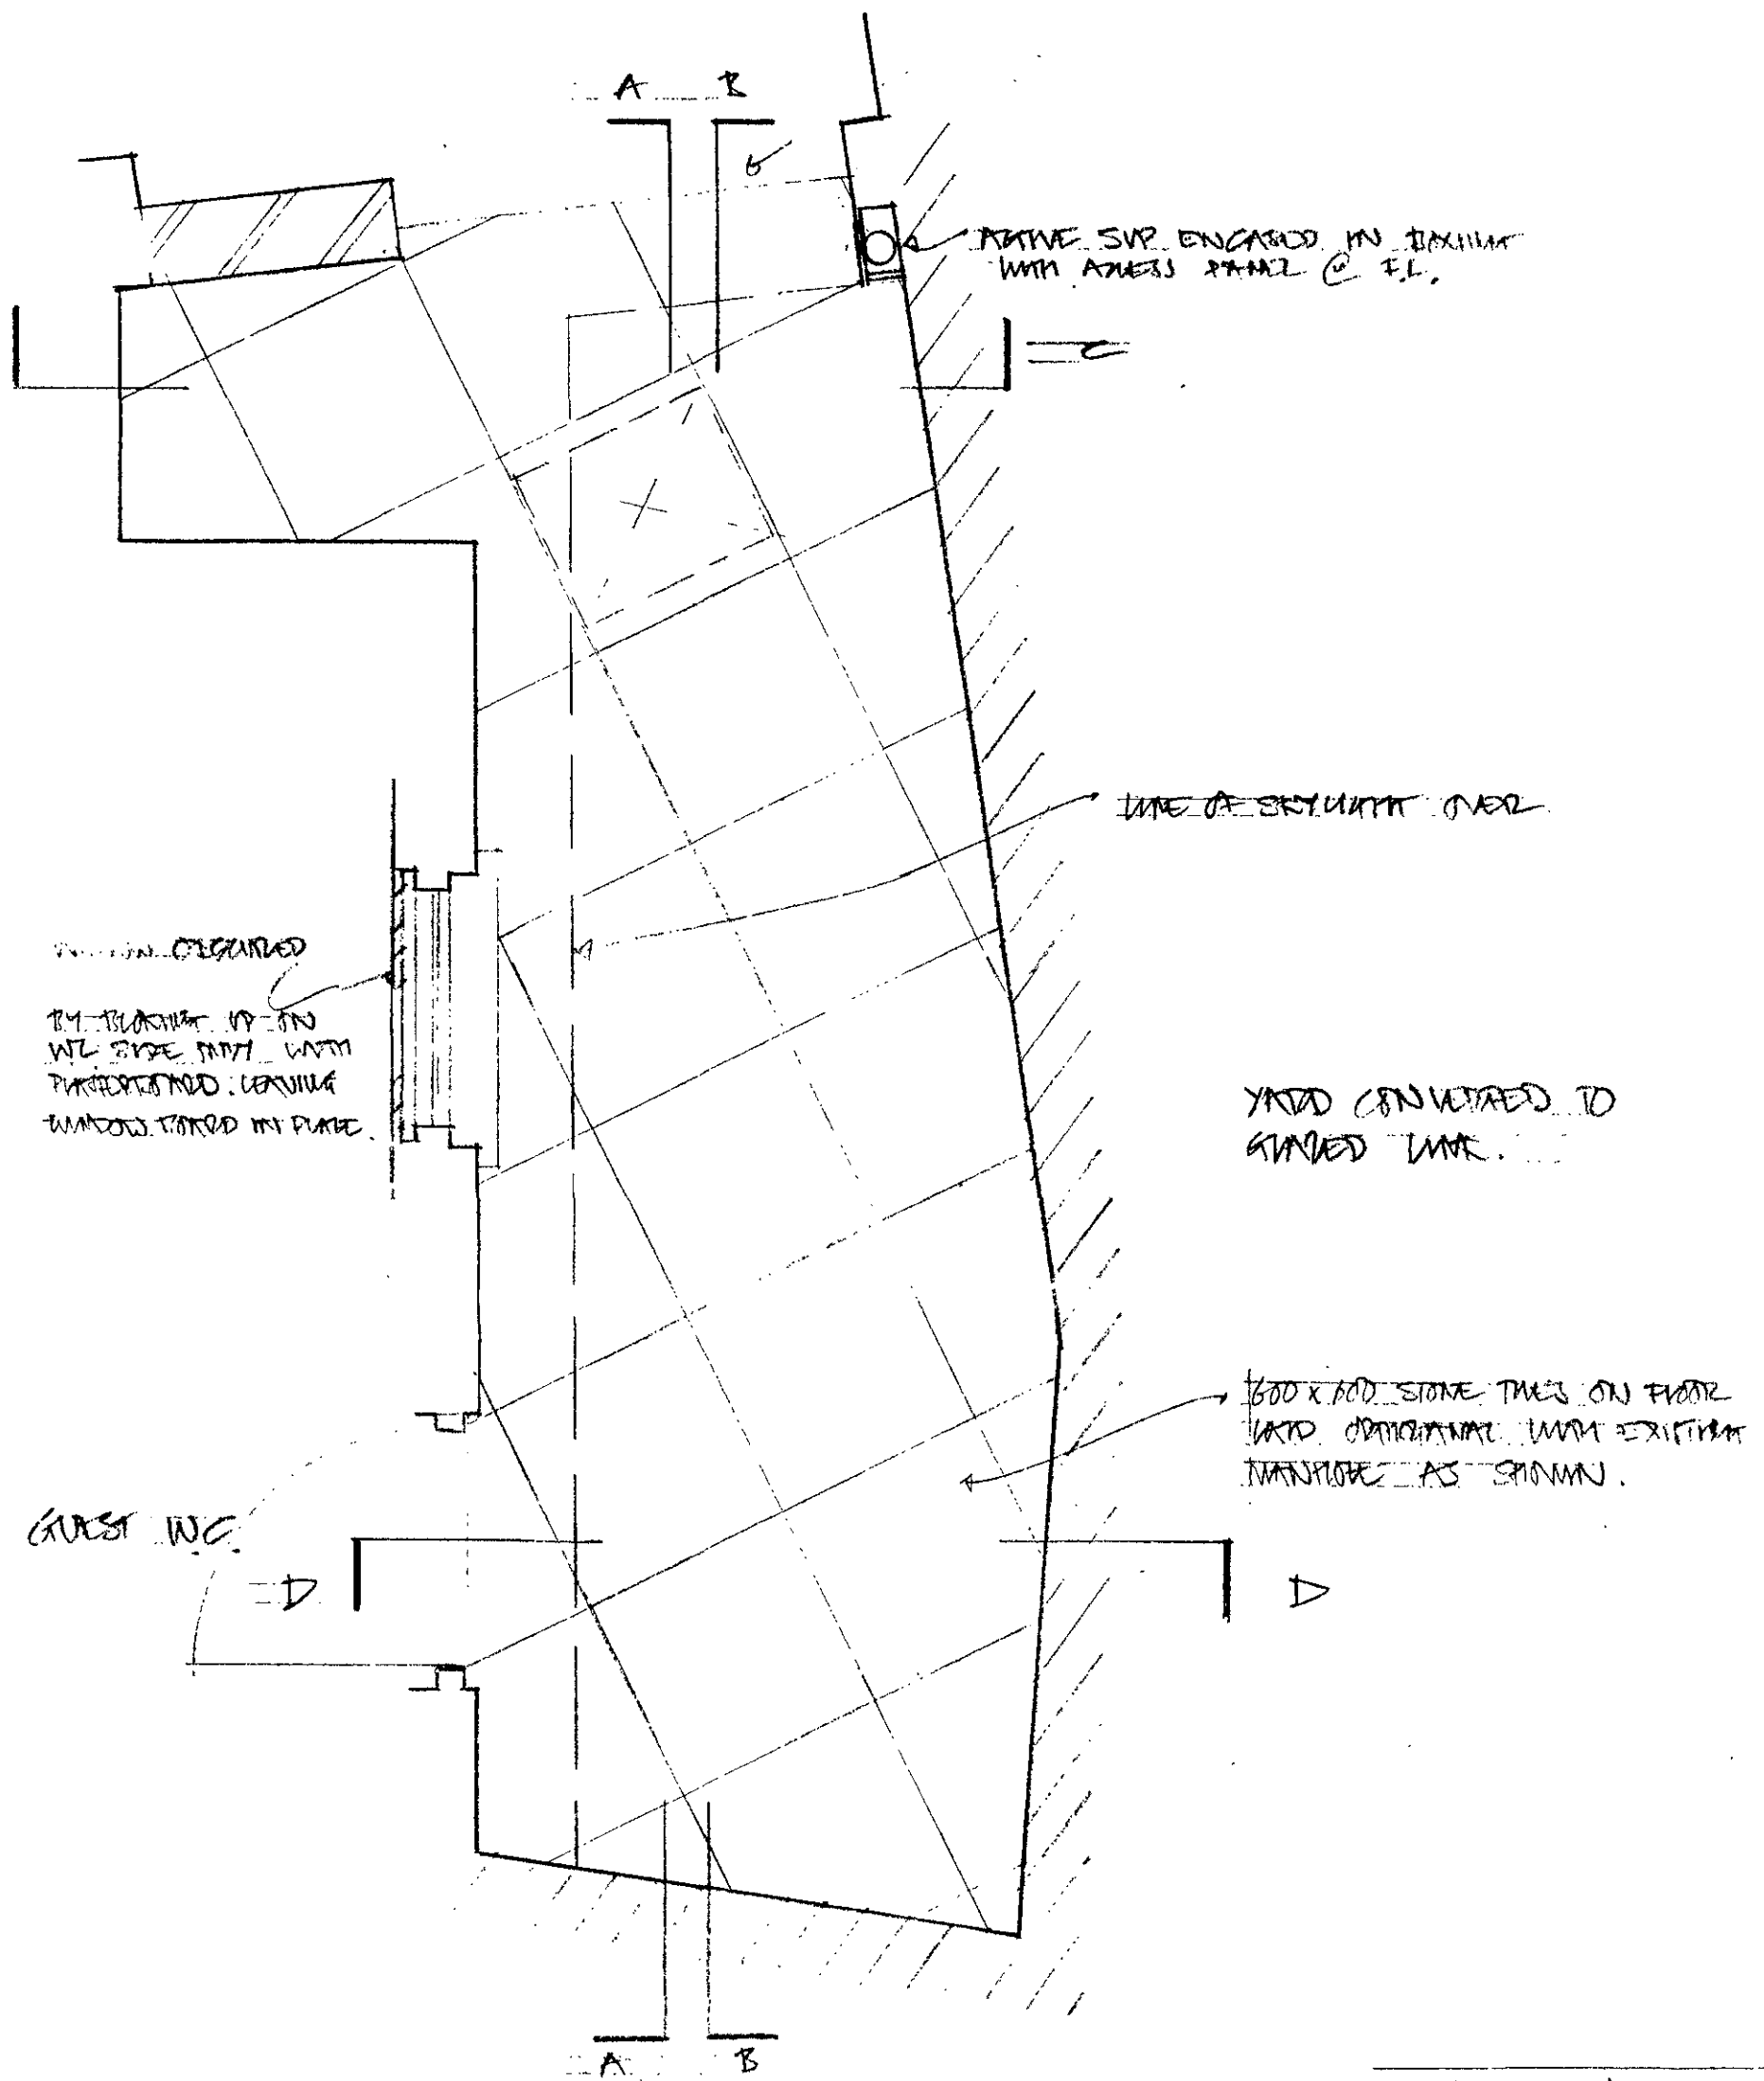


2006 / 5839 / PR1

2007 / 0018 / LR1


PROJECT	21.07.07	C
NOTE	13.10.07	E
BY	18.12.07	A
STEVEN ADAMS RIBA ARCHITECTS		
28b ENGLANDS LANE LONDON NW3 4UF Tel 020 7722 7664 Fax 7722 7652		
PROJECT	ACTIVE USE, ADAM'S W/TH	no 517
BY	W/TH	no 517
DRAWING	YARD PLAN	no 517
PROPOSED		
scale	1:75	date 11.11.07
drawn	SAA	checked

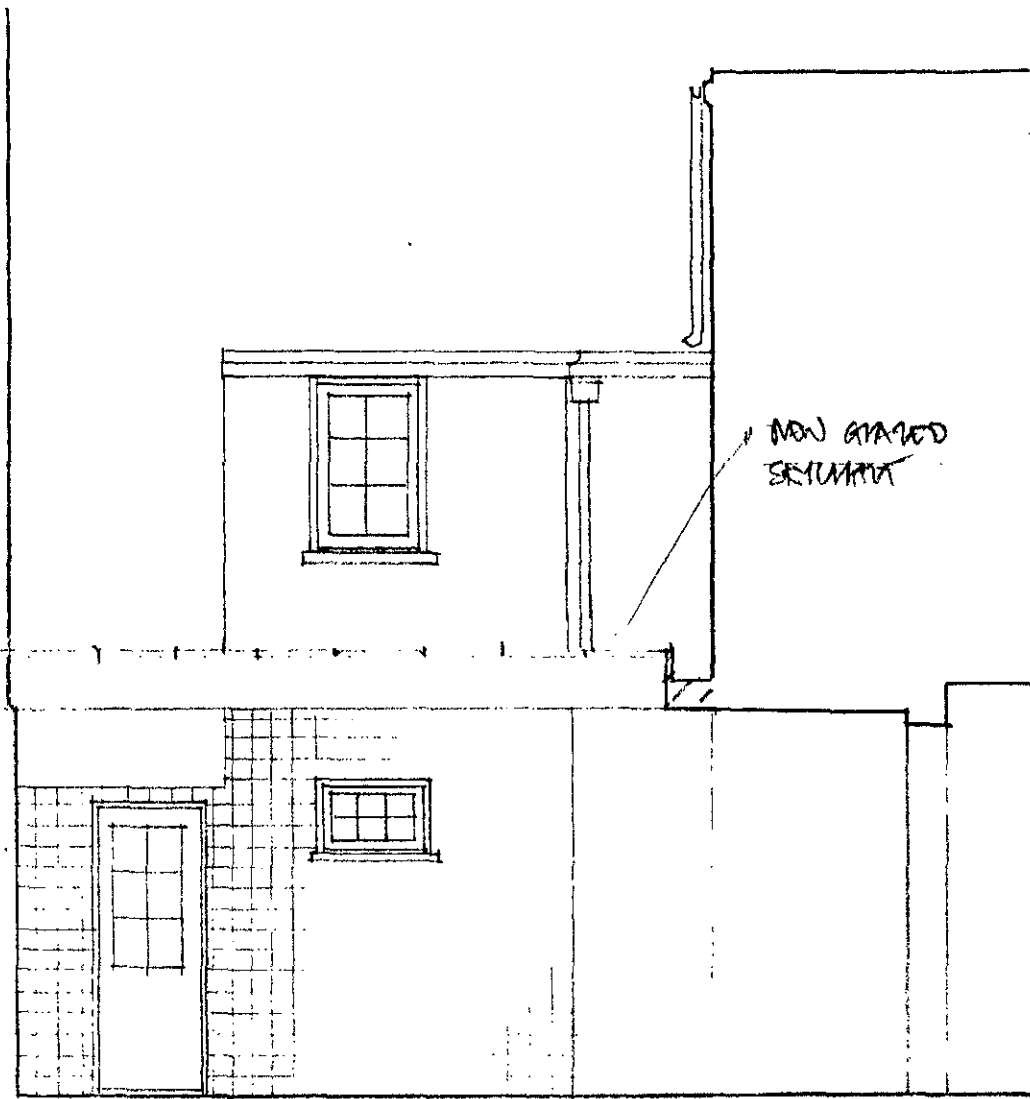


SECTION A-A

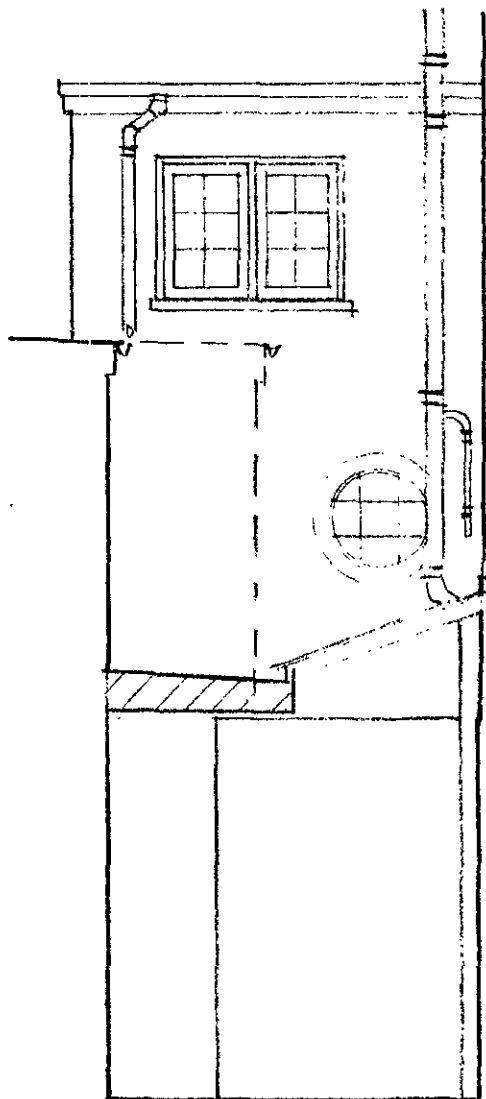

SECTION C-C

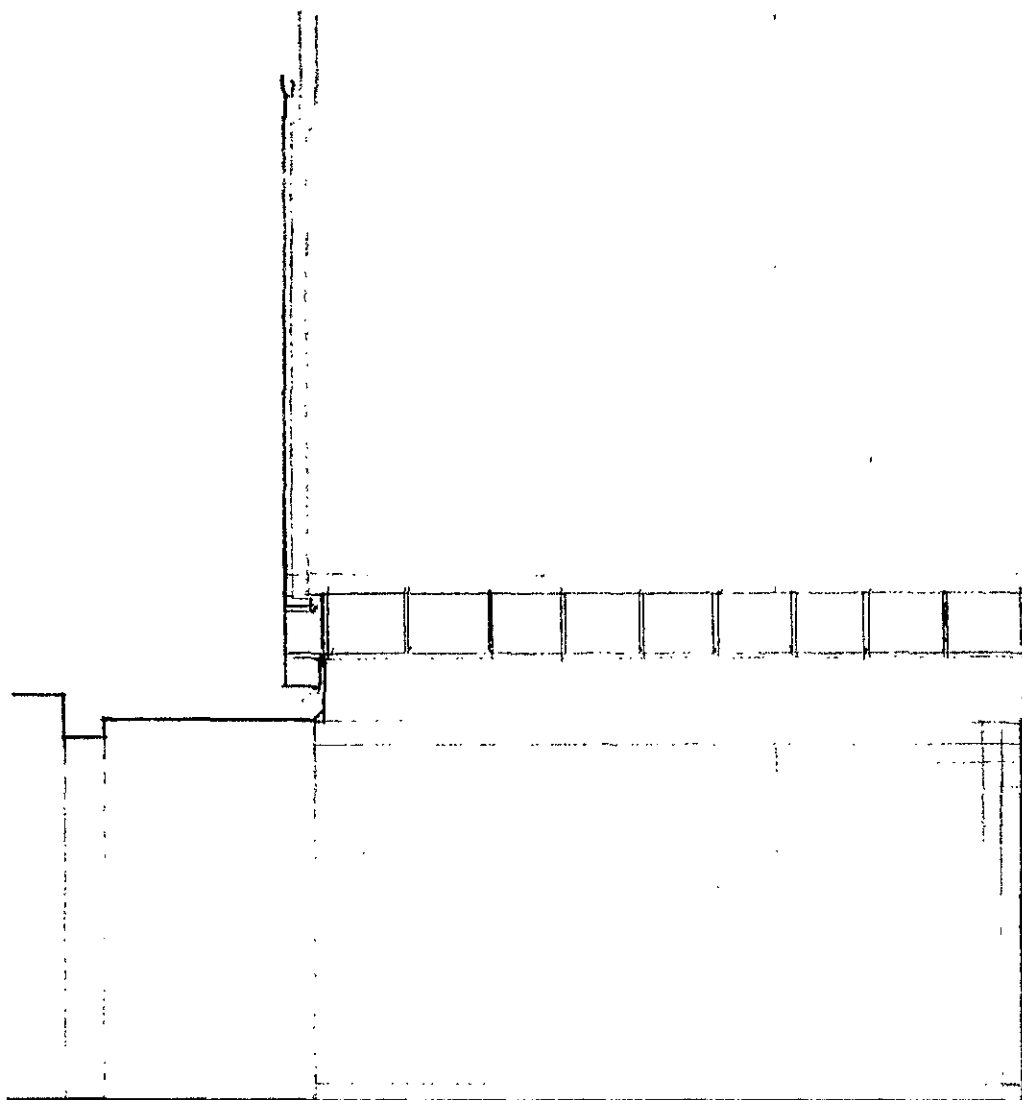

SECTION B-B

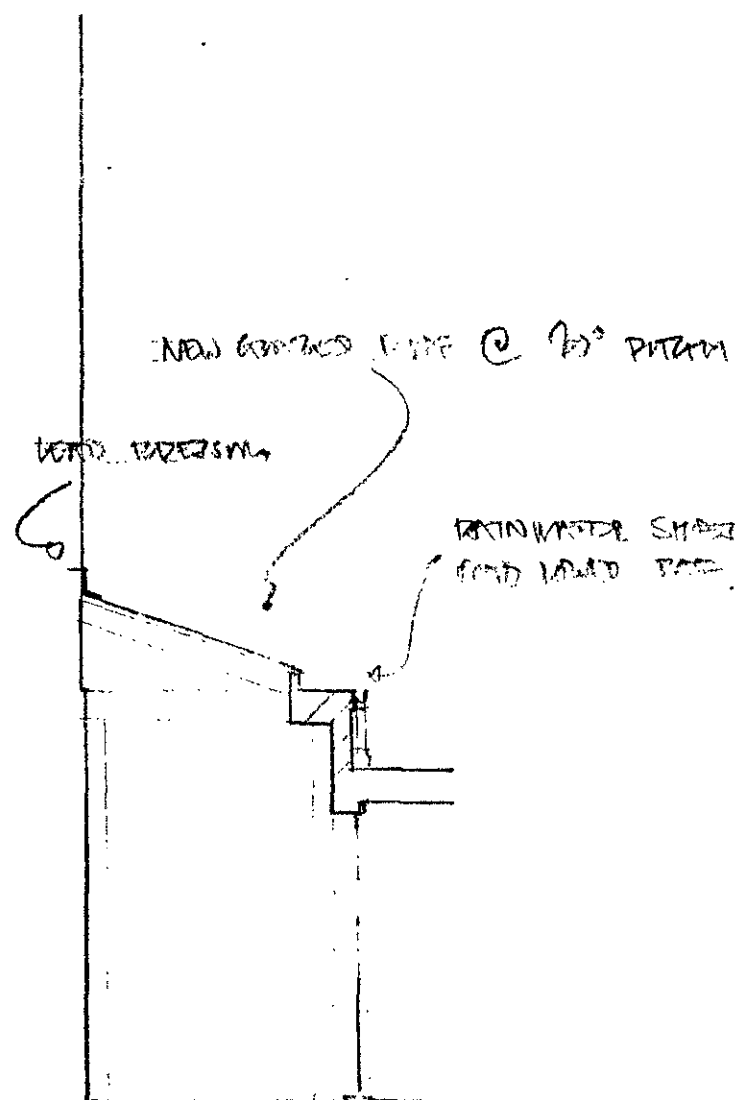

SECTION D-D

2006 / 5839 / PR1
2007 / 0018 / LR1

STEVEN ADAMS RIBA
ARCHITECTS

28b ENGLANDS LANE
LONDON NW3 4UE
Tel 020 7722 7664
Fax 7722 7652

project
KIDDE HOUSE, ALHAMBRA PARK
HAMPSHIRE
drawing
KIDDE HOUSE
PROPOSED
no 479
no 4A.033

scale 1:100 date 10.11.07 drawn checked

2007 / 00 18 / LR1

28E ENGLANDS JANE
LONDON NW12 4JE
Tel 020 172 7654
Fax 1722 7652

ABOVE LINE; JOURNAL 195 519
STANDARD - 112

HOPE DANCING - ALON

1126 74-16-11-03

20A2

Wahl: NVR - 2008

* See also: YACQ DEBONS

