


**Existing and proposed door profile
 to second floor
 Elevation ~ 1:5**

Existing panelled doors to second floor.
 All architraves and doors are
 currently painted white gloss.

The existing doors are not fire rated.
 The doors will be reused or stored for
 future use.

The new 44mm fire rated MDF doors to
 have duplicate panels to resemble existing.
 All doors painted white satin wood.
 Perco closers to match ironmongery, free
 issue by client

Existing architraves to remain on replace
 with exact replica profile. All painted white
 satin wood.
 New ironmongery were applicable.

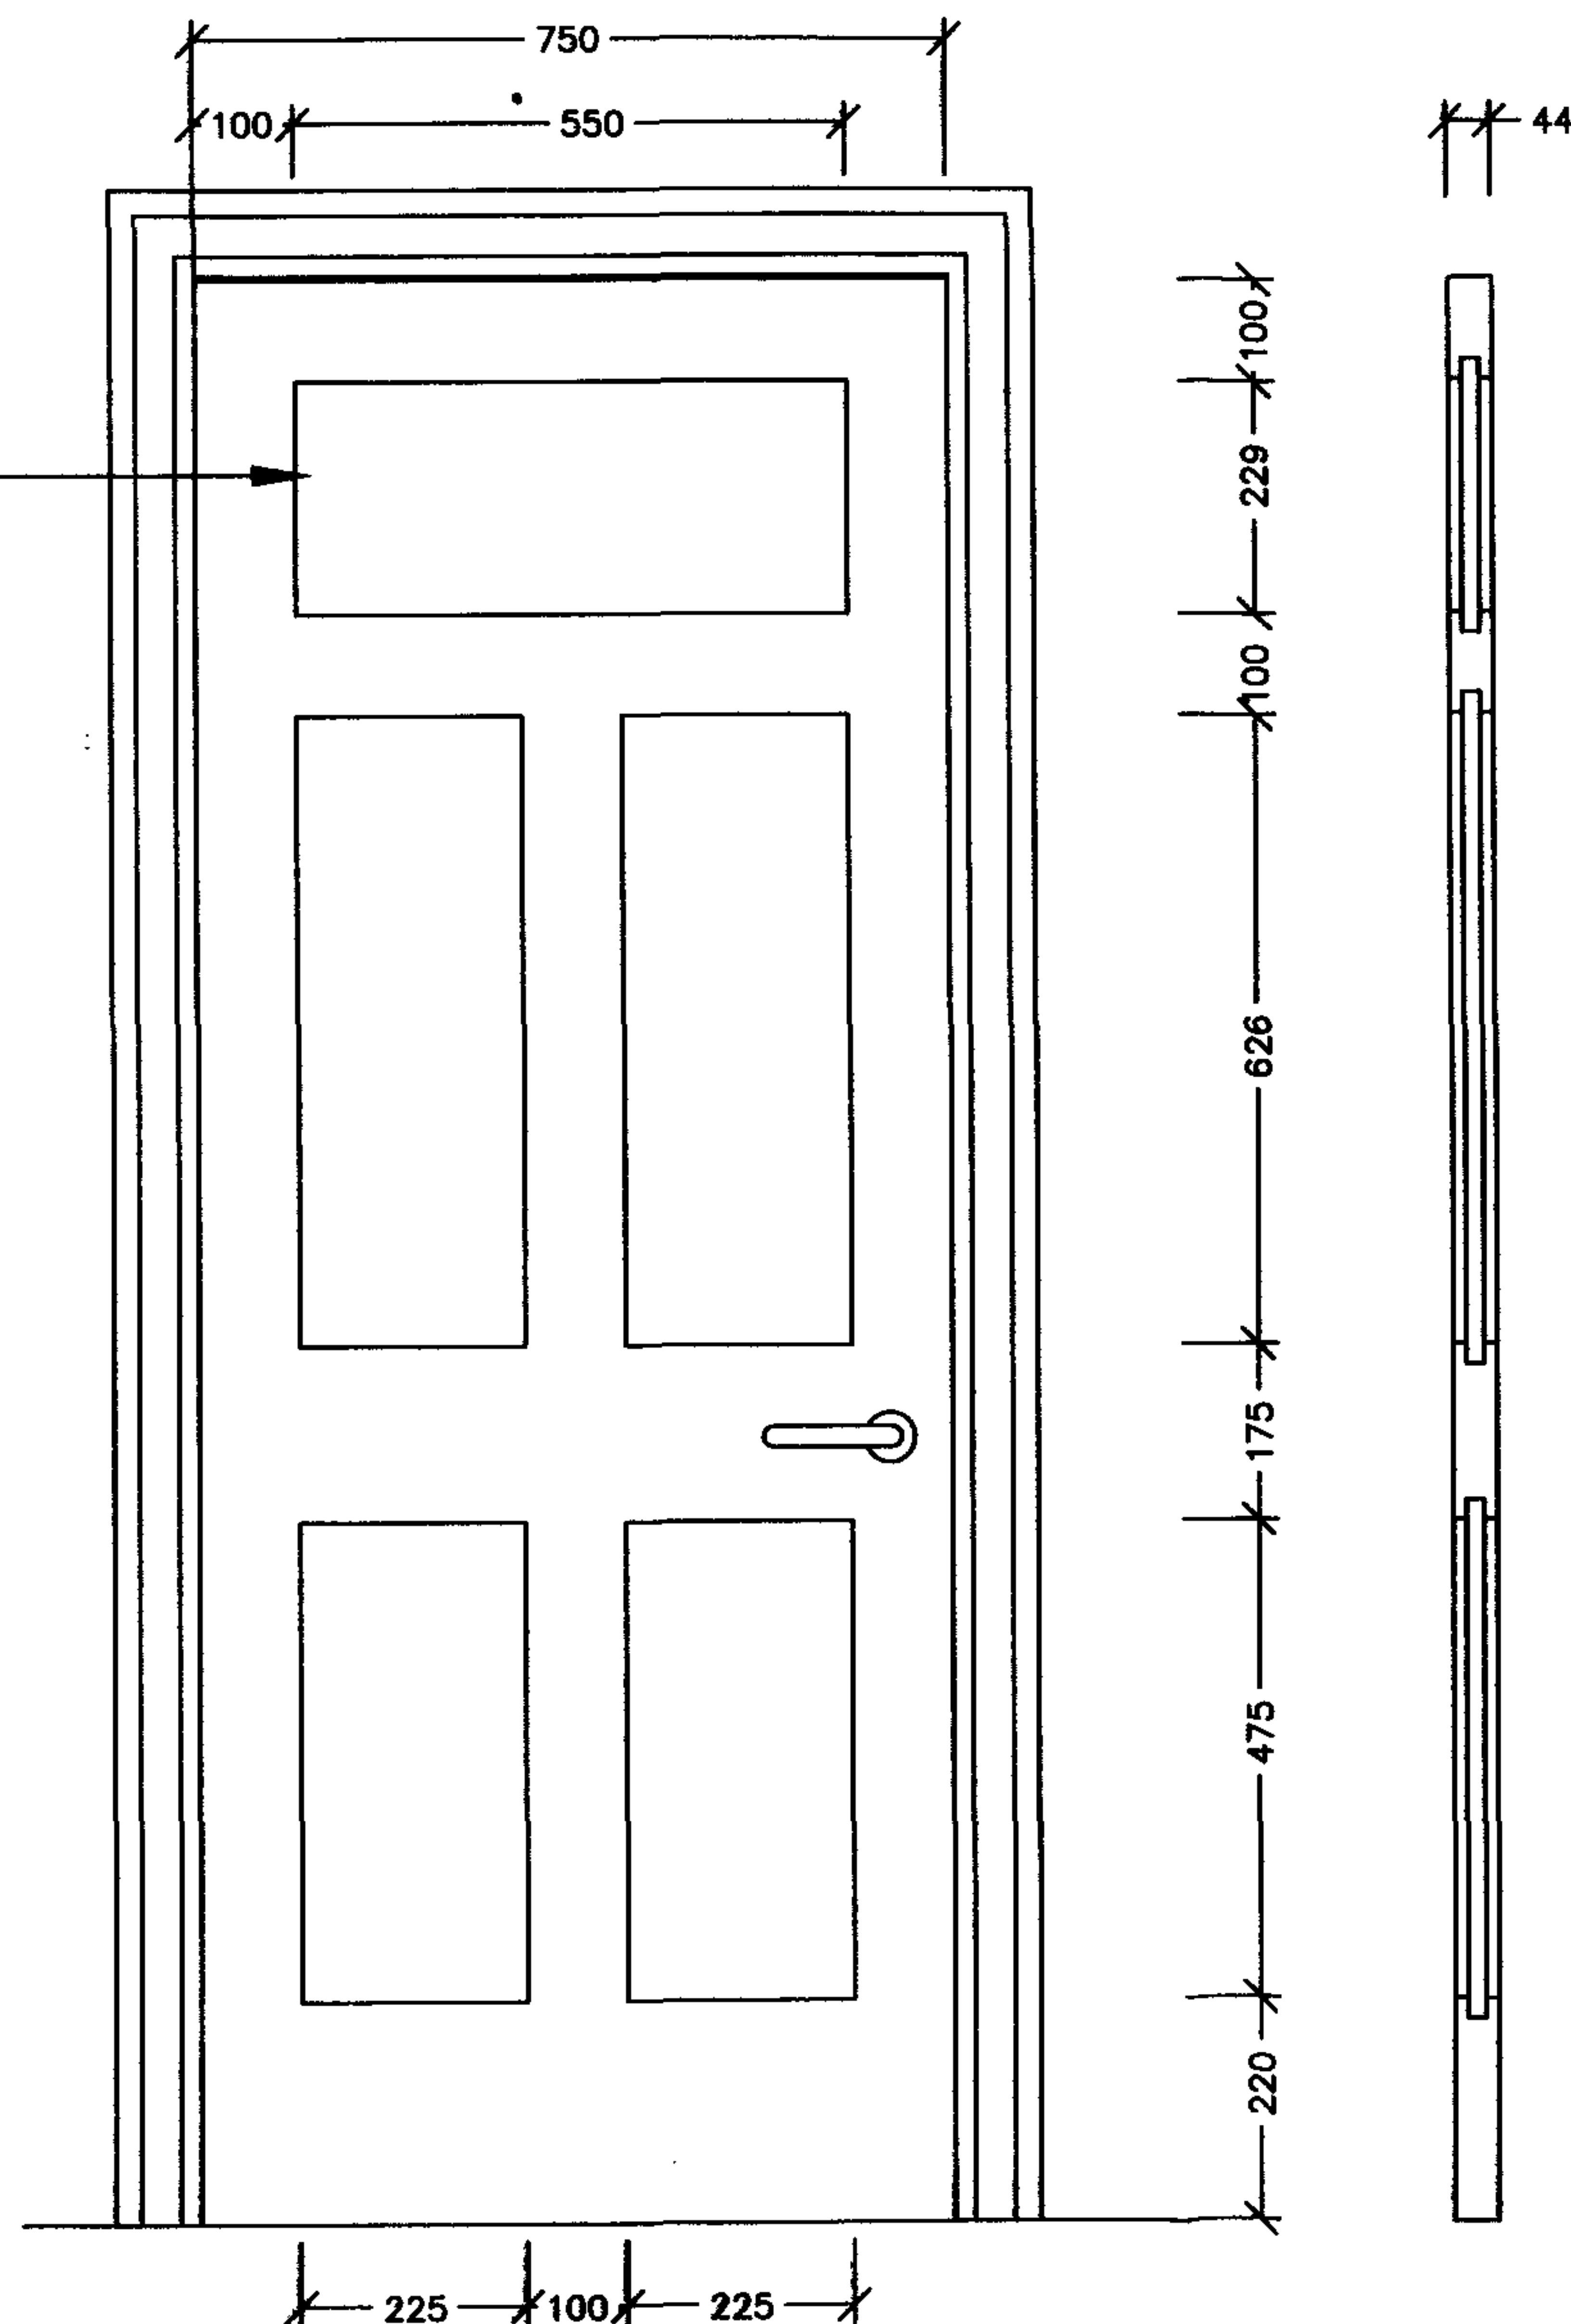

Plan ~ 1:5

Section ~ 1:5

FORN
26 MAR 2007

Chantrey

Architecture + Interior Design
 Chantrey Limited
 20 Savile Row London W1S 2PR

T: 020 7292 0585
 F: 020 7647 4085
 www.chantrey.com

PROJECT
 43 Hollycroft Avenue
 London
 NW3 7QJ

TITLE
 Existing Door and proposed
 door profiles to second floor

CONTRACT no. DRAWING no. SCALE
 GA/AL/100/014 A1 1:50

Date 14.02.07 rev sheet
 Drawn AEL

Project
 Planning
 Tender
 Contract