
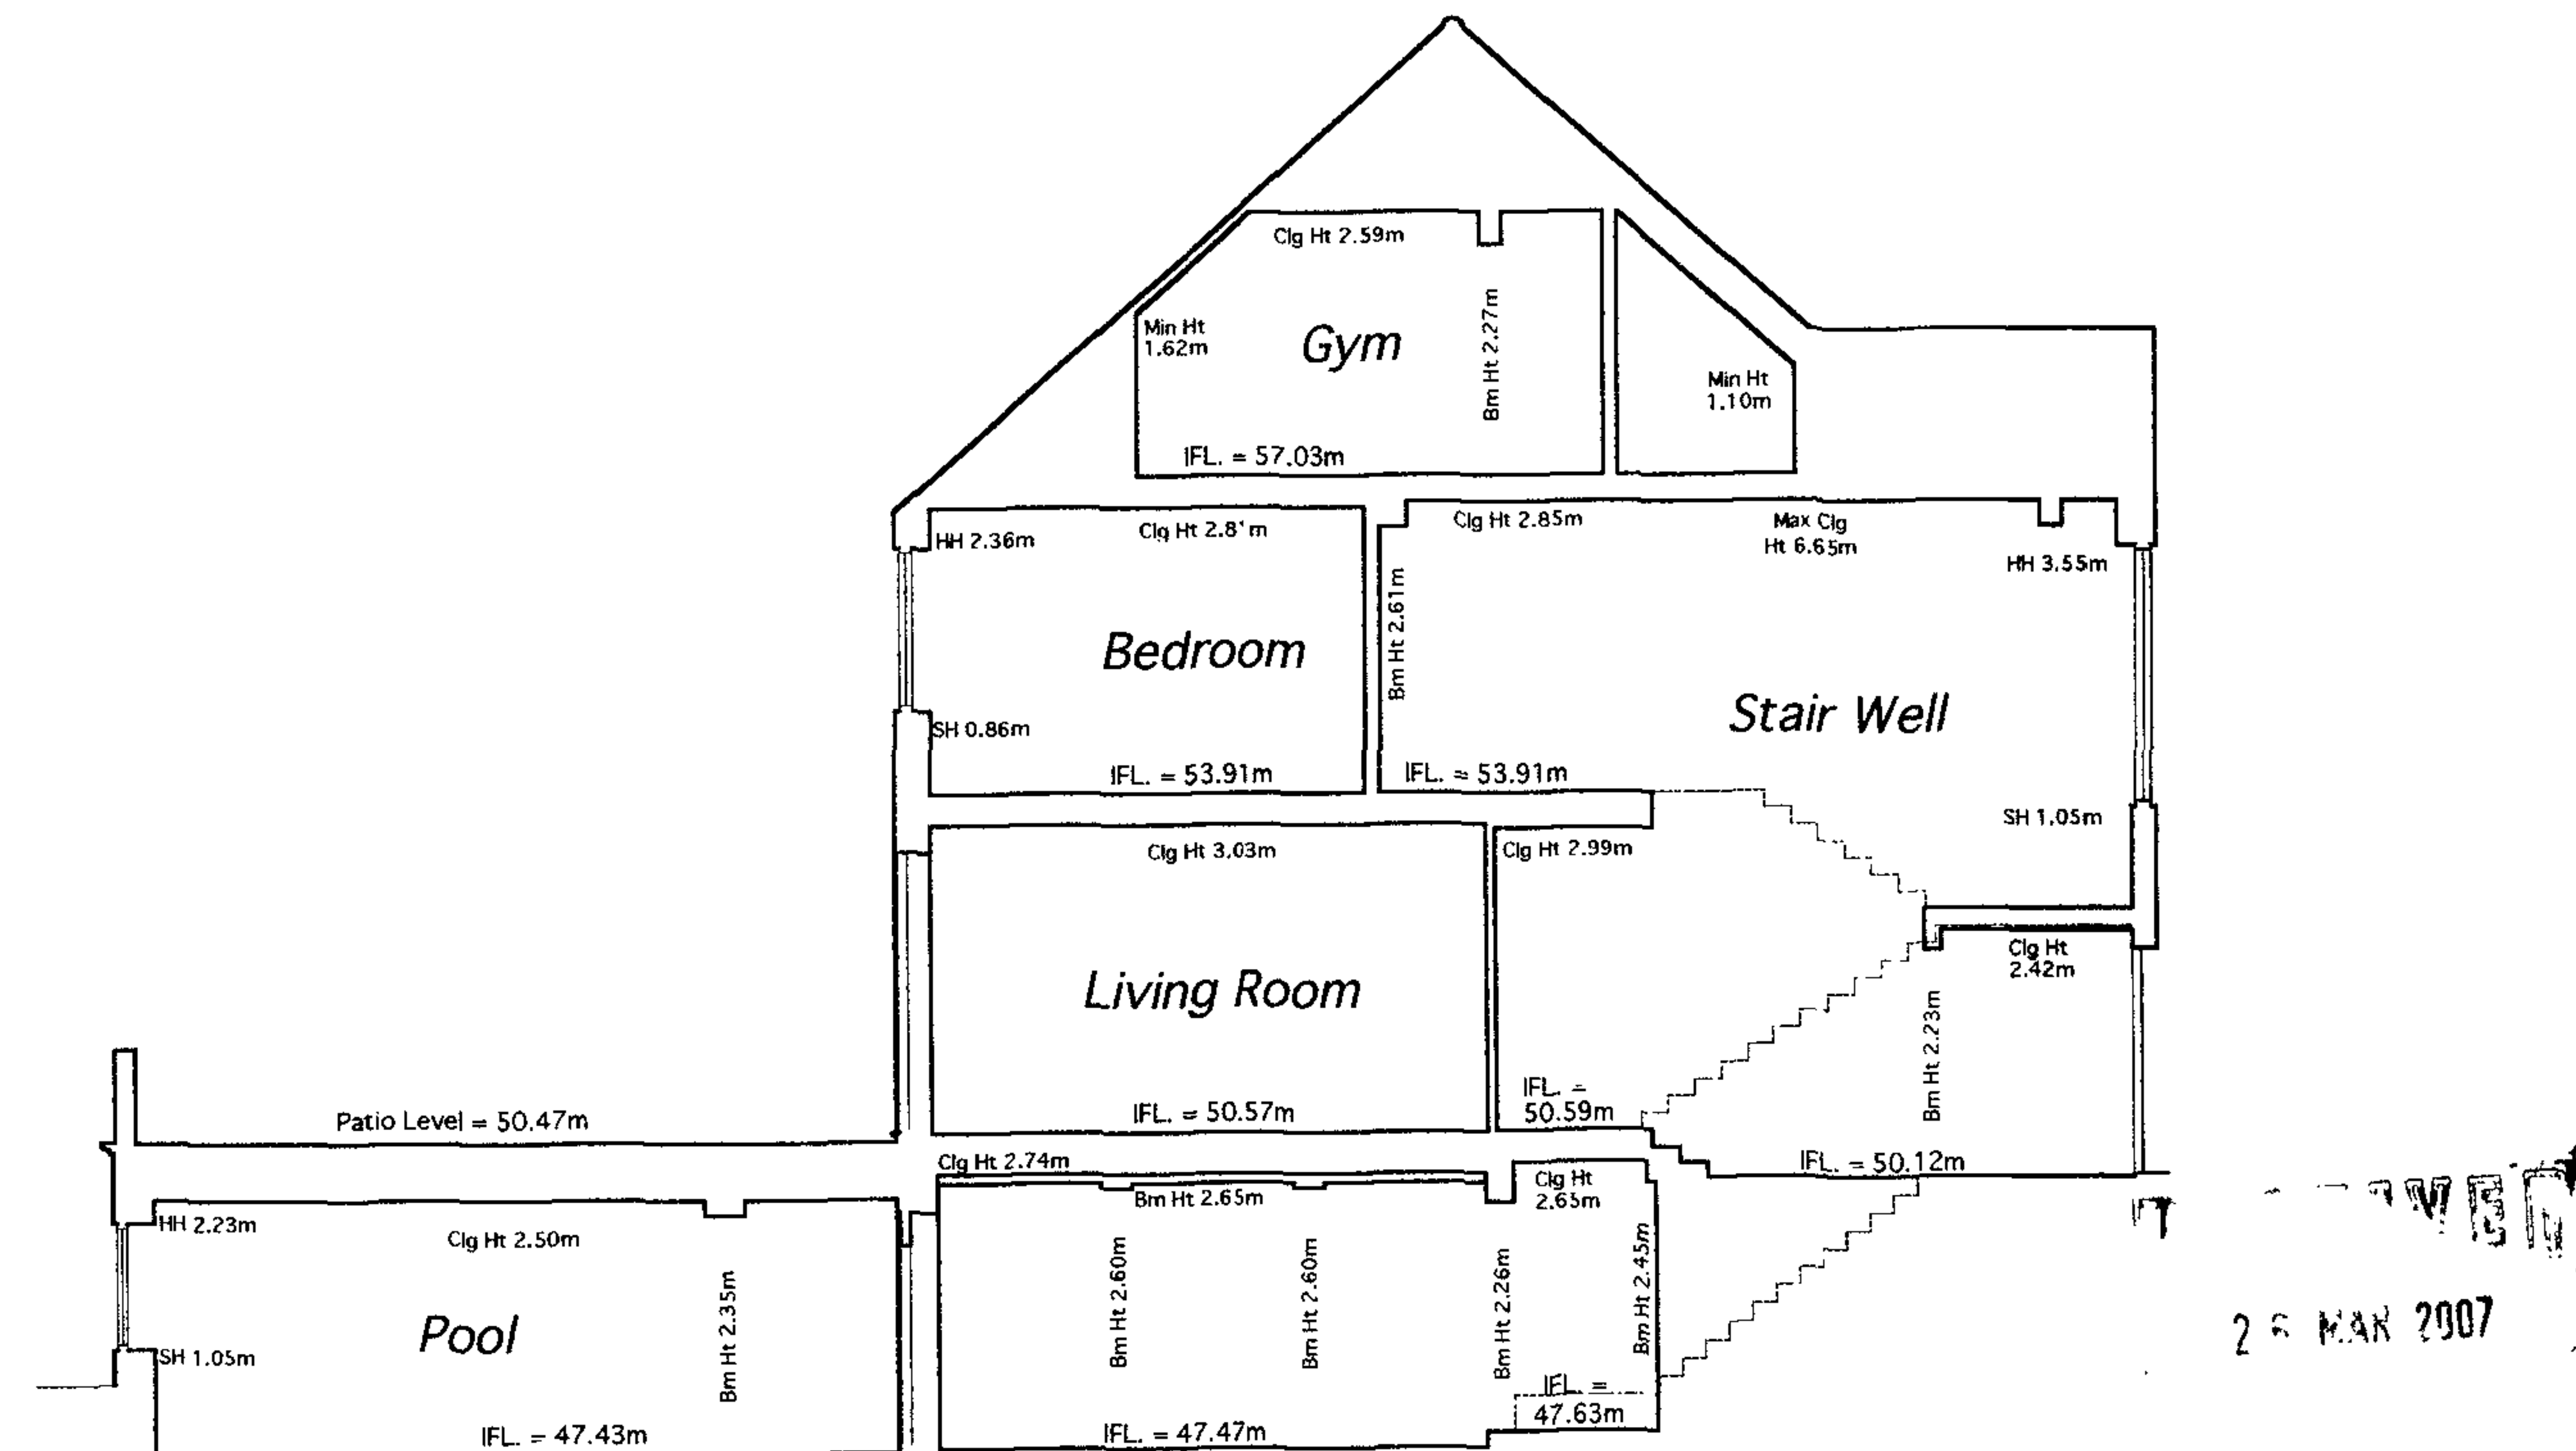
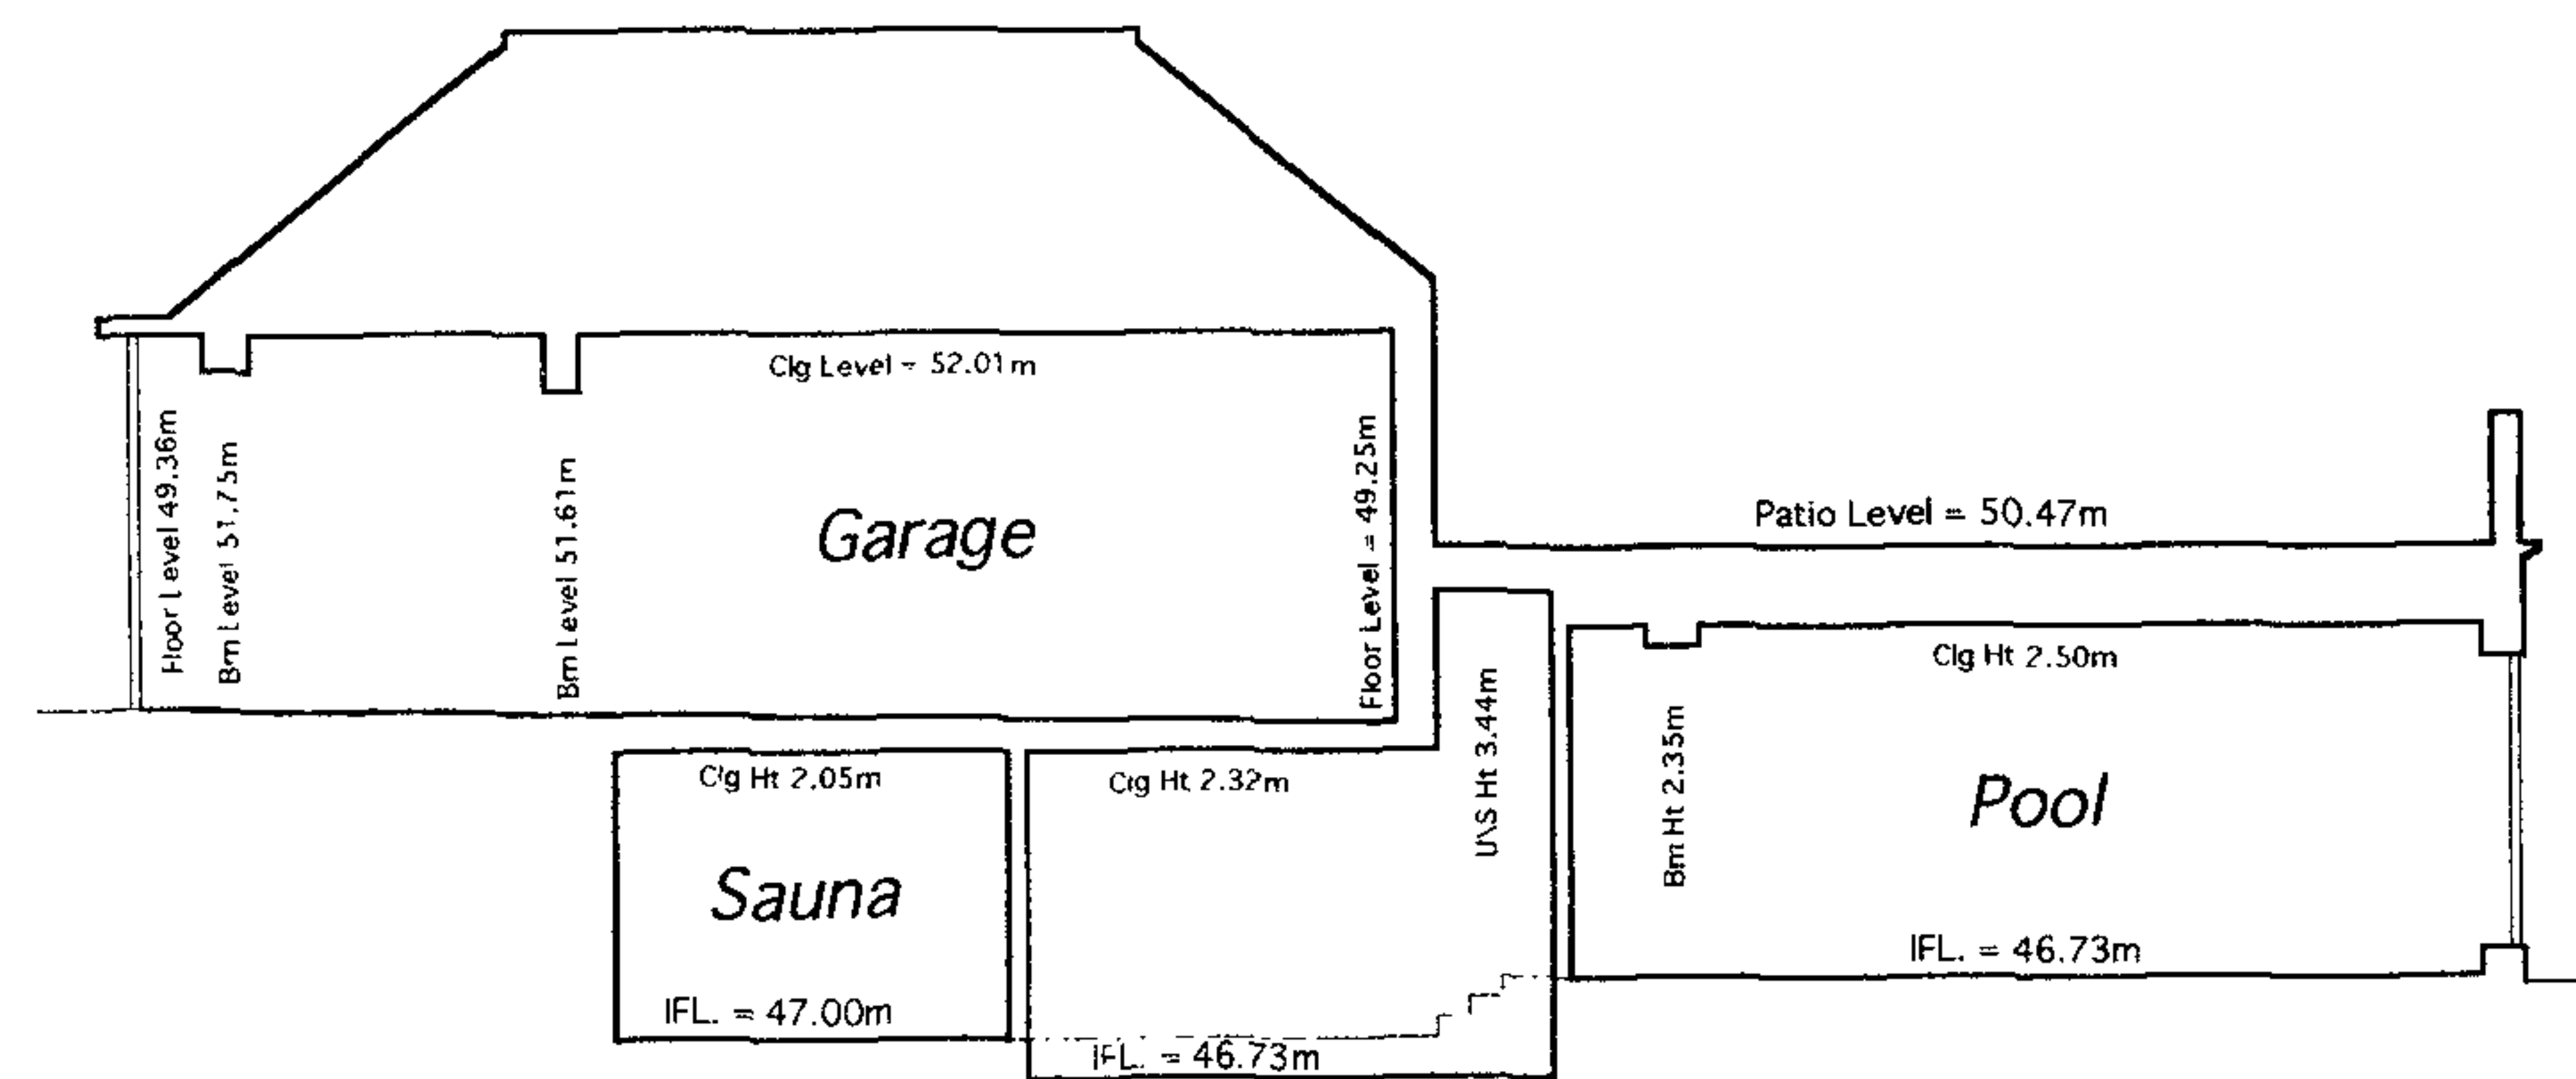
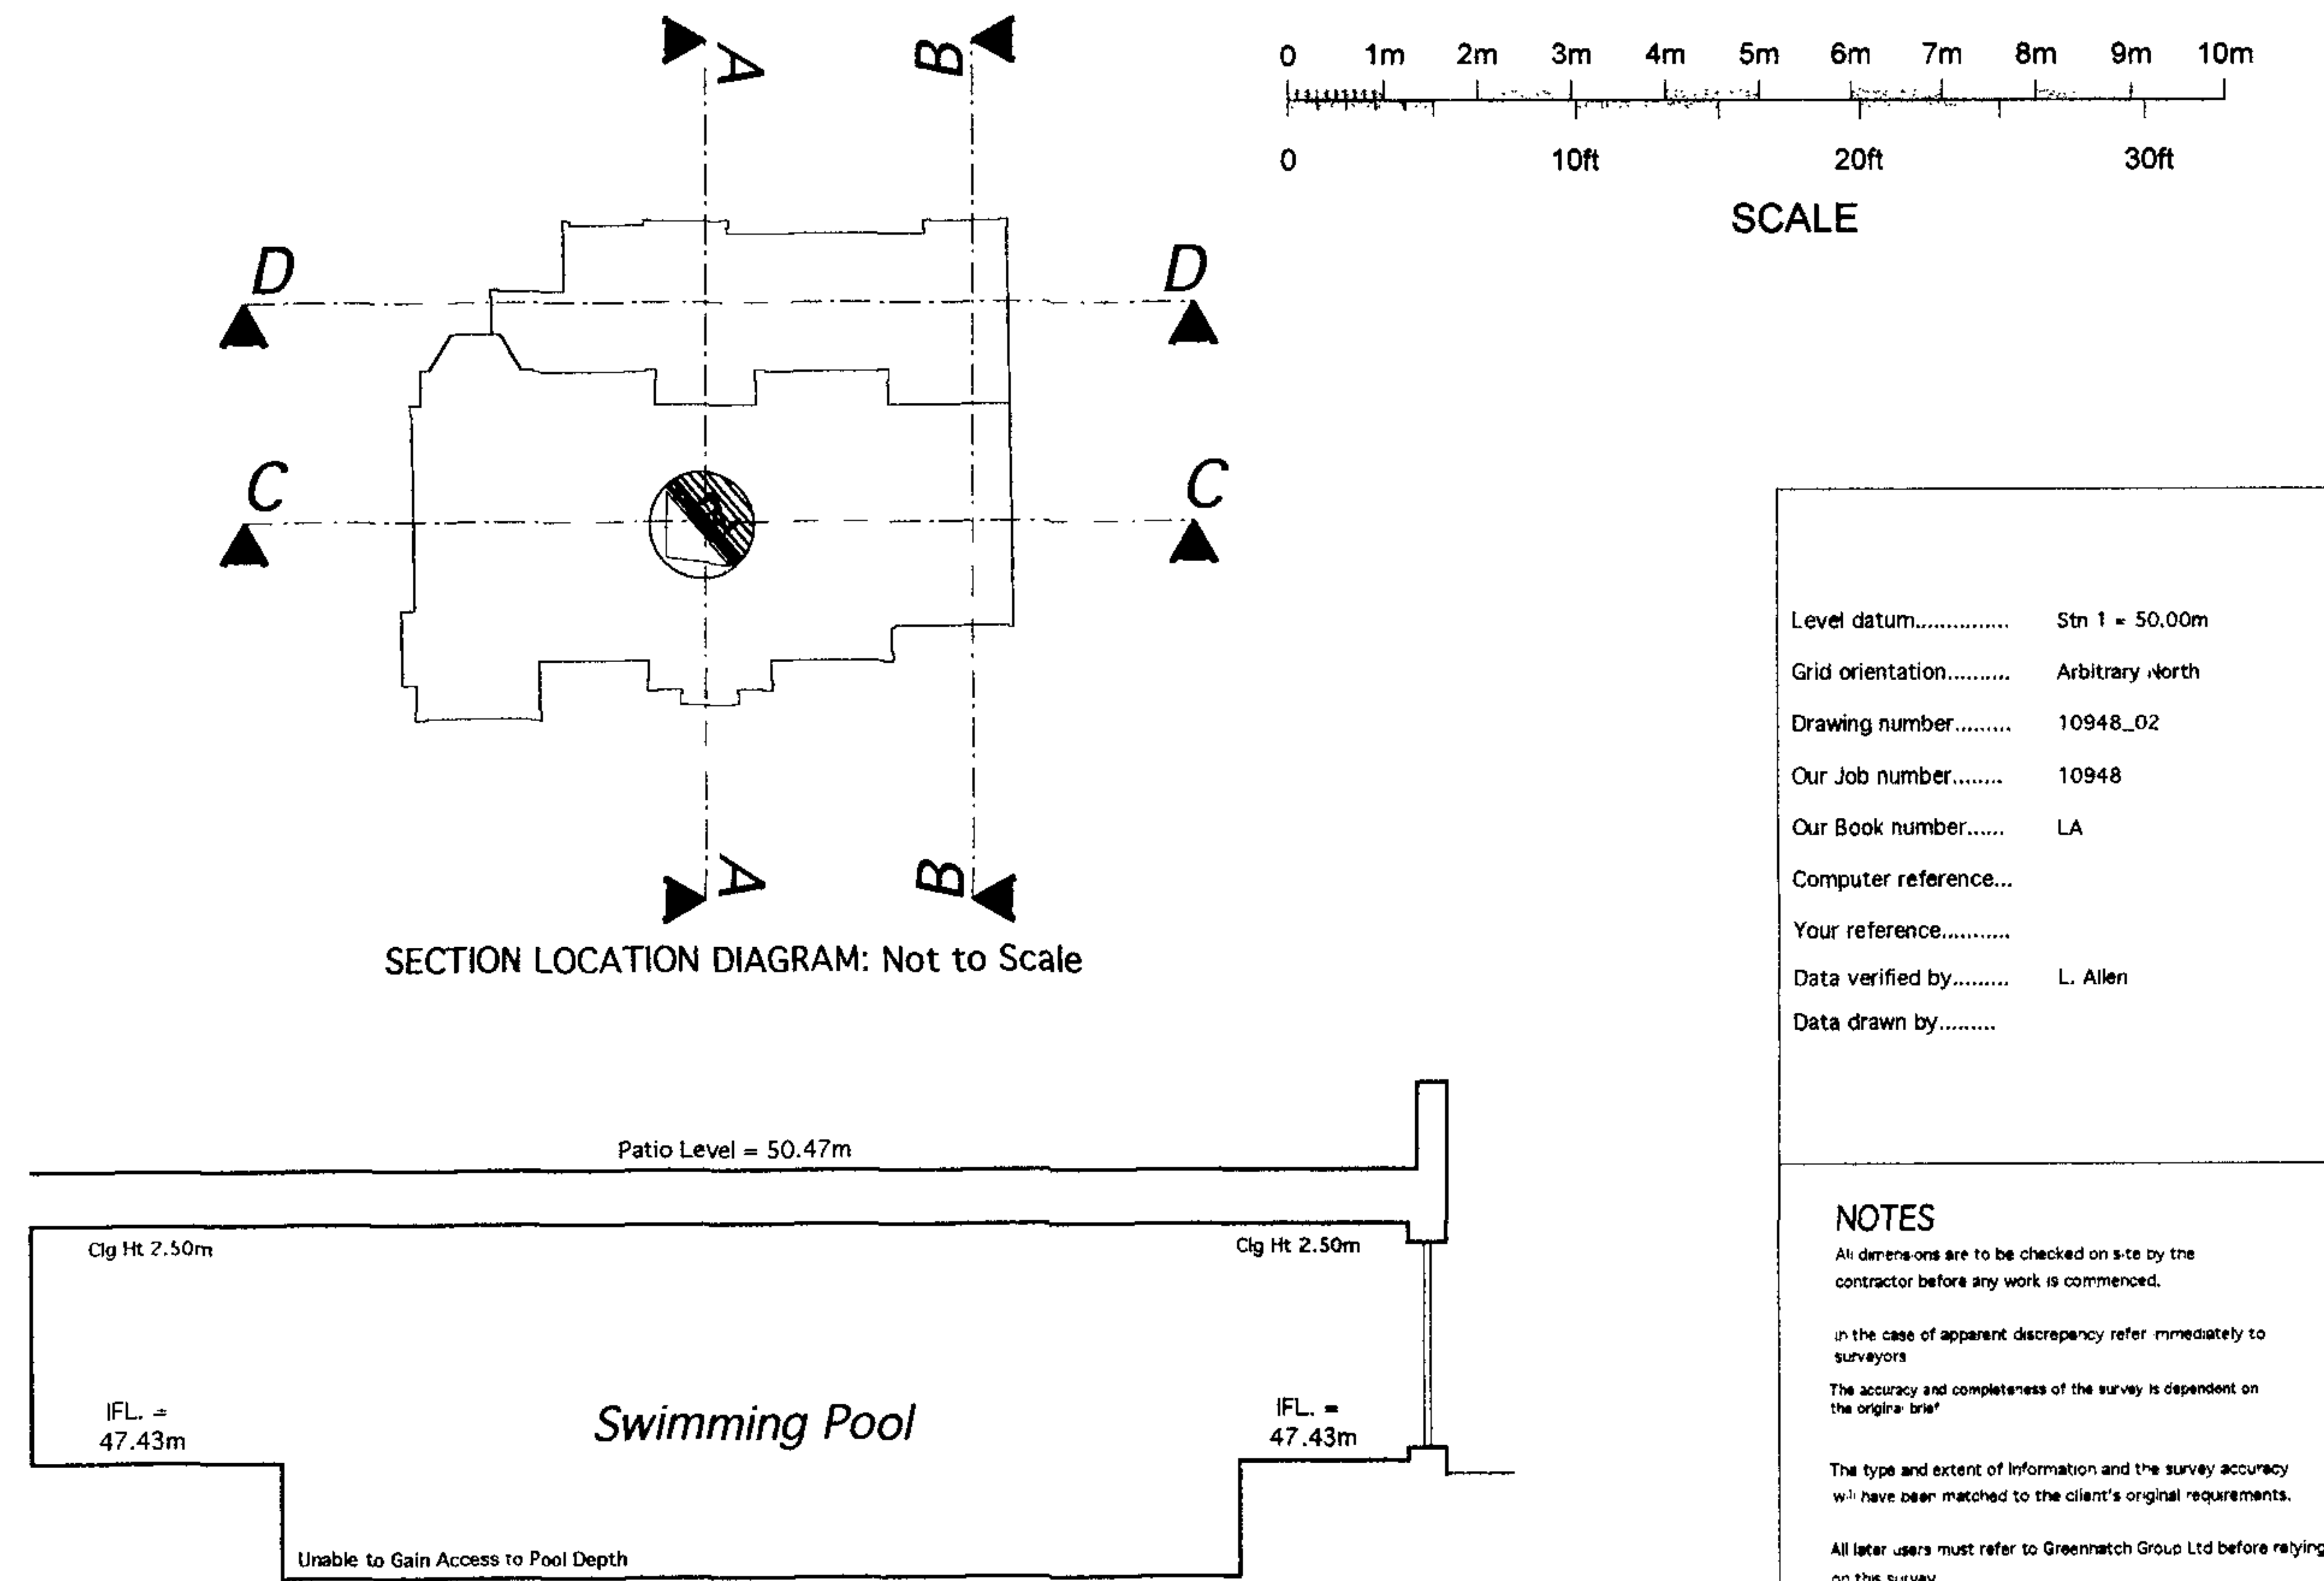


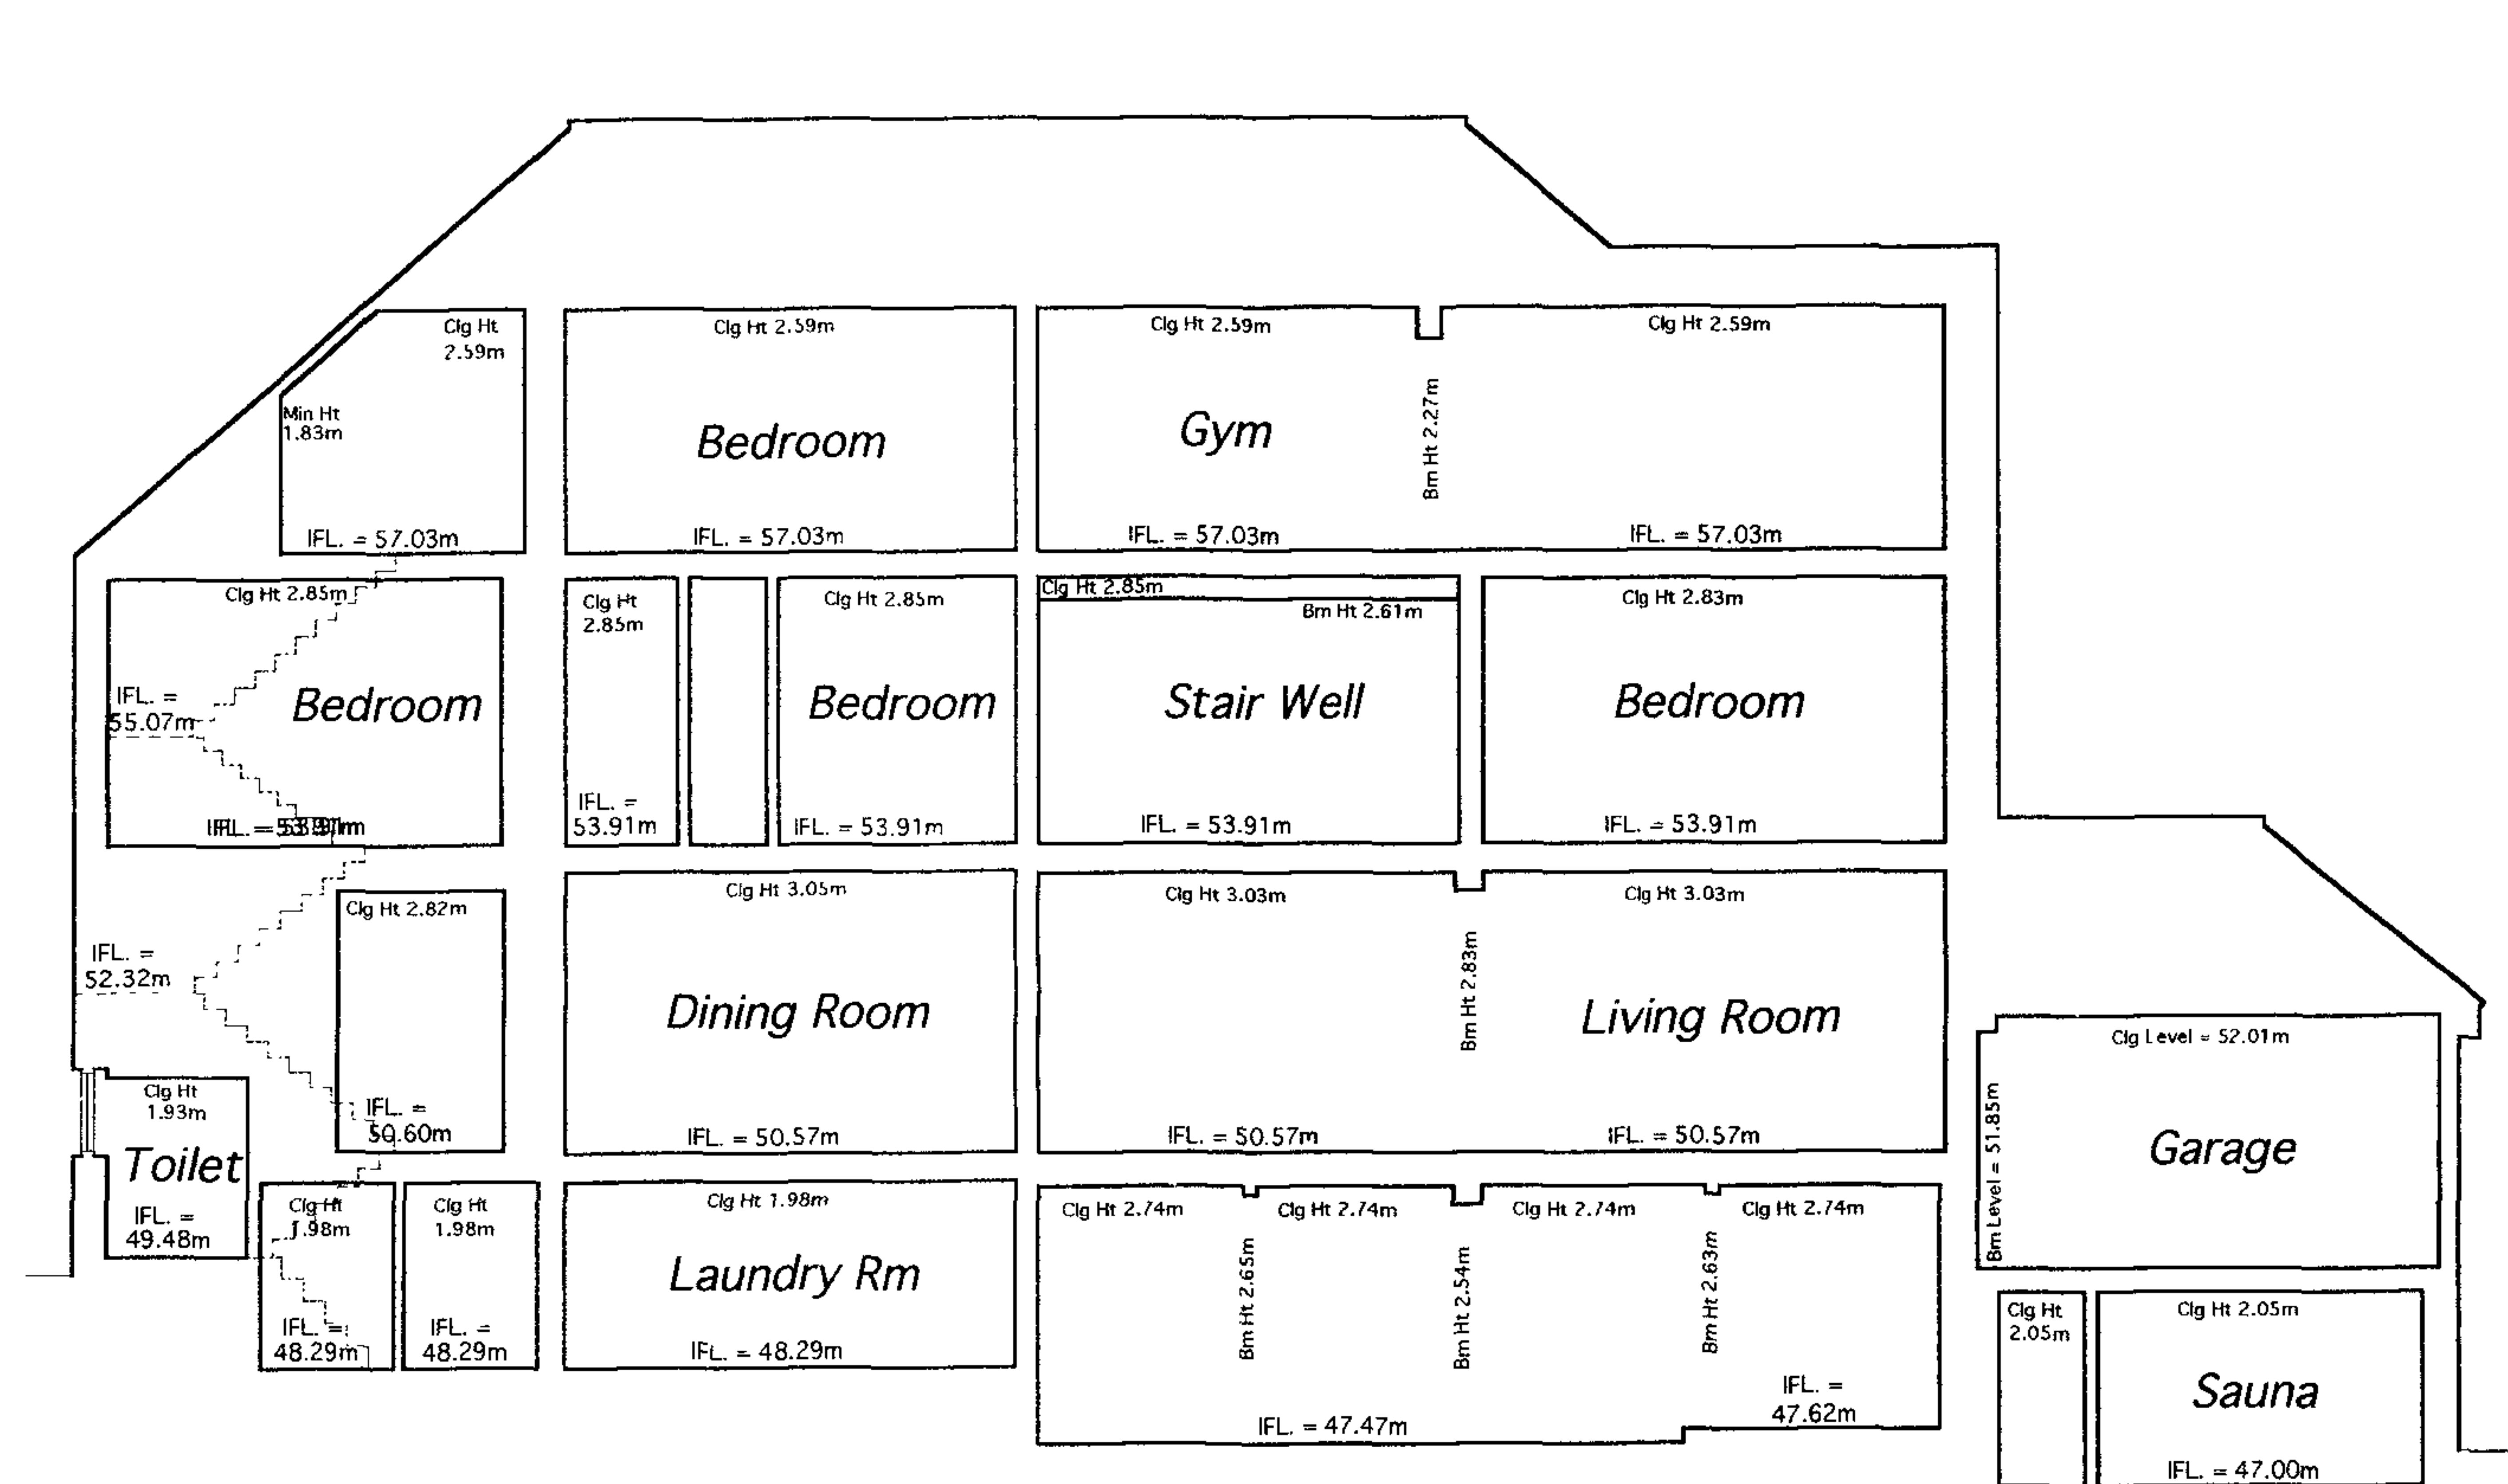

Level datum..... Stn 1 = 50.00m Grid orientation..... Arbitrary north Drawing number..... 10948_02 Our Job number..... 10948 Our Book number..... LA Computer reference..... Your reference..... Data verified by..... L. Allen Data drawn by.....	
NOTES All dimensions are to be checked on site by the contractor before any work is commenced. In the case of apparent discrepancy refer immediately to surveyors. The accuracy and completeness of the survey is dependent on the original data. The type and extent of information and the survey accuracy will have been matched to the client's original requirements. All later users must refer to Greenhatch Group Ltd before relying on this survey. The date of this survey was established for a brief, requiring a hardcopy as a scale of 1:100. It is therefore suitable for plotting or planning/designing at this scale or smaller. © 2005 Greenhatch Group Ltd All rights reserved	
CLIENT Brod Wight Architects	
PROJECT 12 Templewood Ave Hampstead London NW3 7XA	
TITLE Sections	
SCALE 1:100	DATE Jan 06
DRAWING NUMBER 967/S08	
greenhatch group Building Surveys	
Rowan House Duffield Road Little Eaton Derby DE21 5DR Tel (01332) 830044 Fax (01332) 830055 Email : admin@greenhatch-group.co.uk	