

Revisions		
No.	Note	Date


Client: NIRI SHAN


Site: 13 WEDDERBURN ROAD
 NW 3 HAMPSTEAD

Drawing Title: ELEVATION AS PROPOSED
 SOUTH

Scale: 1:50

Date: MARCH 2007

Org. No. 6475-103 Rev. #

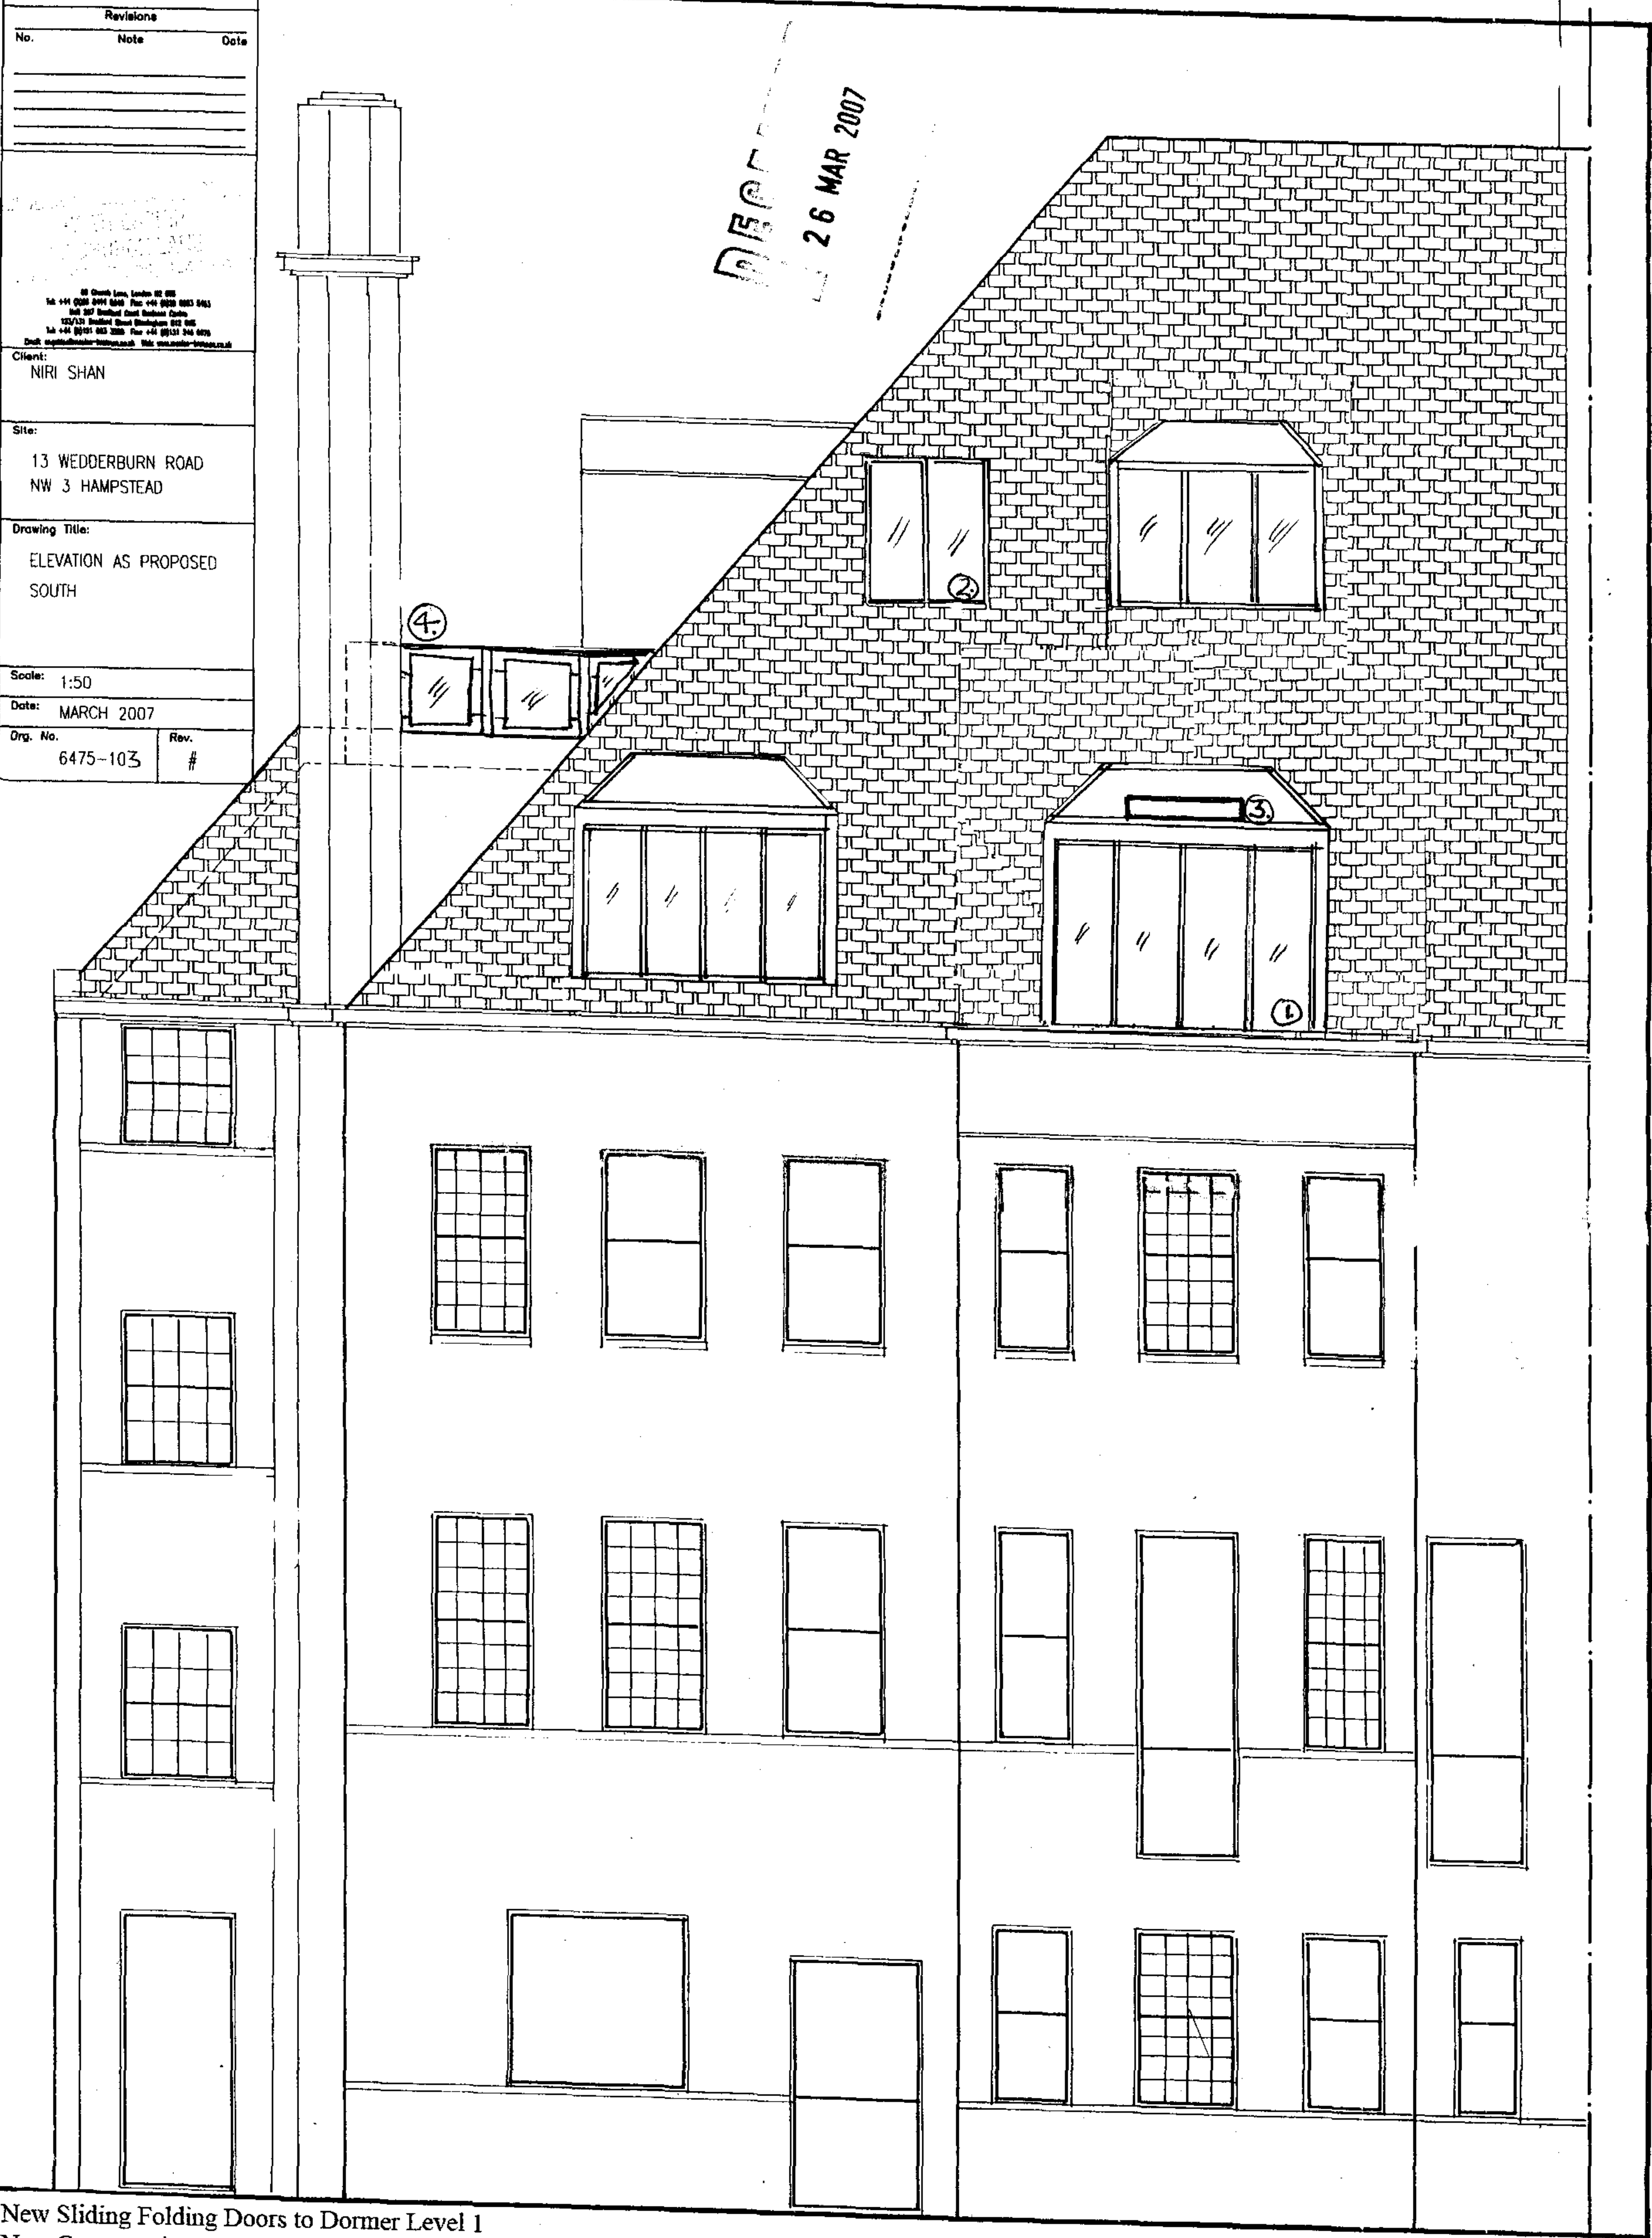

- 1.New Sliding Folding Doors to Dormer Level 1
- 2.New Conservation Rooflight Level 2
- 3.Radiant Strip Heater (1200x165x45)
- 4.New Posts/Balusters and Glass Panels