



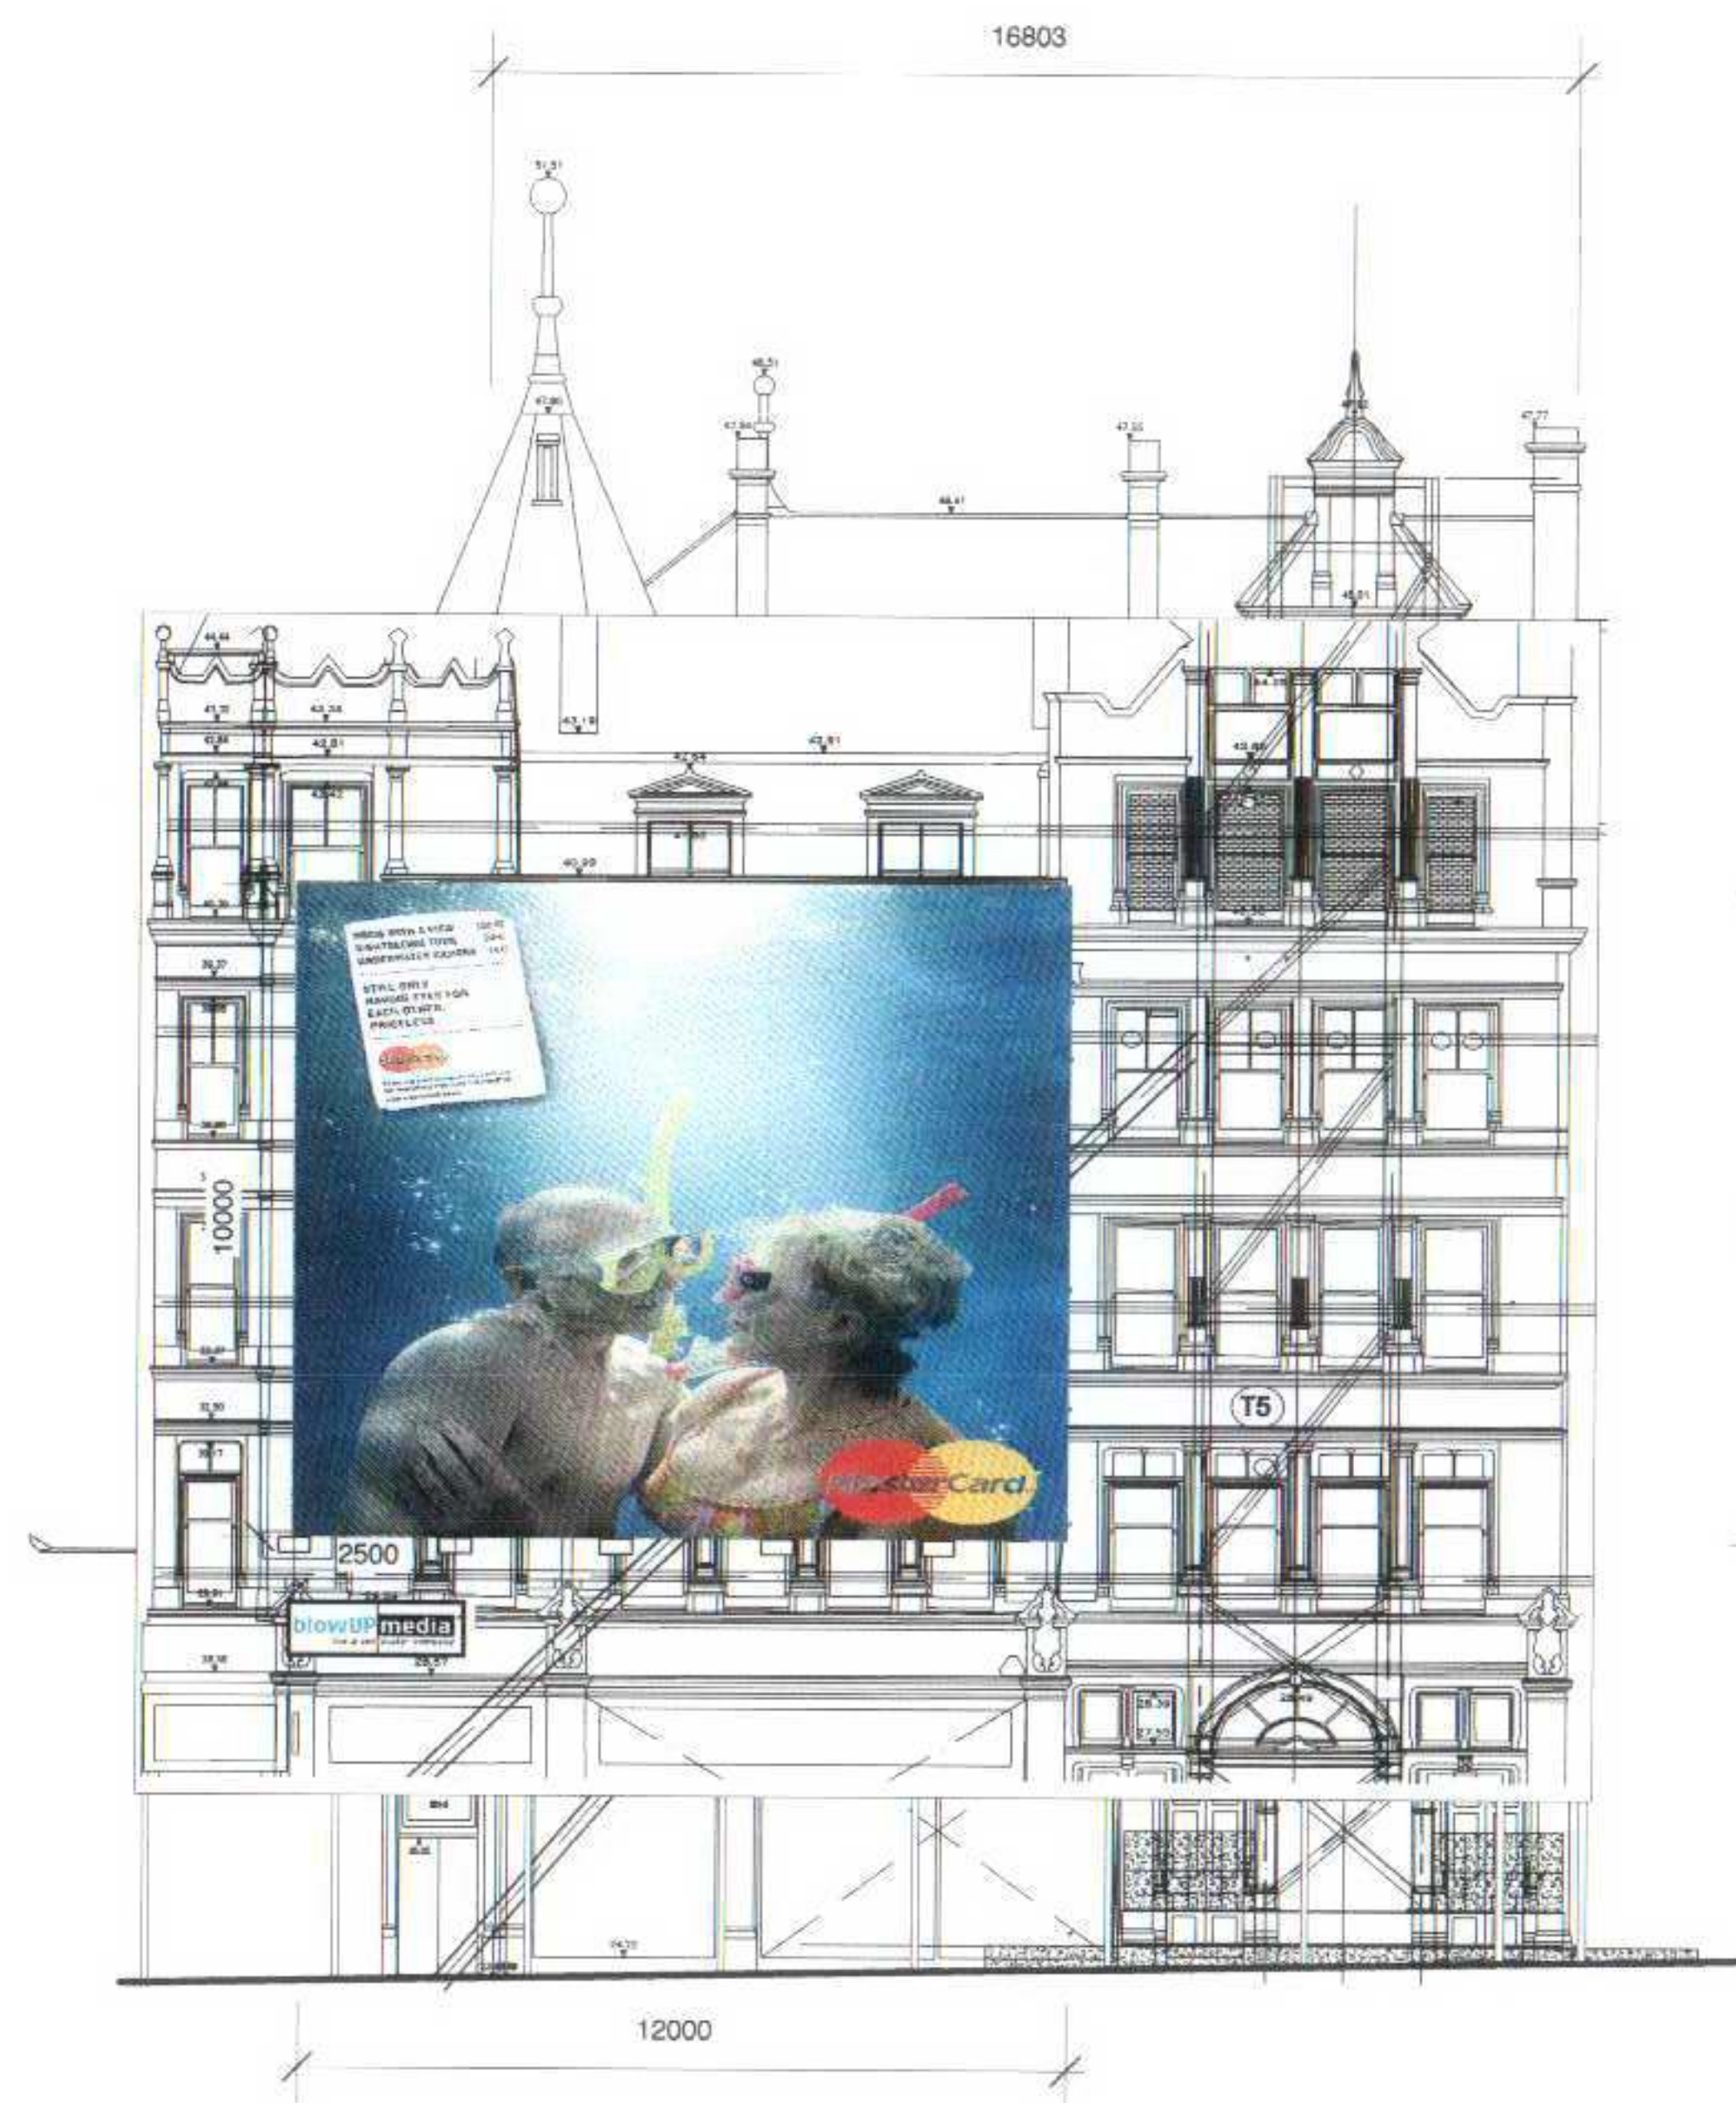

Elevation- Southampton Row

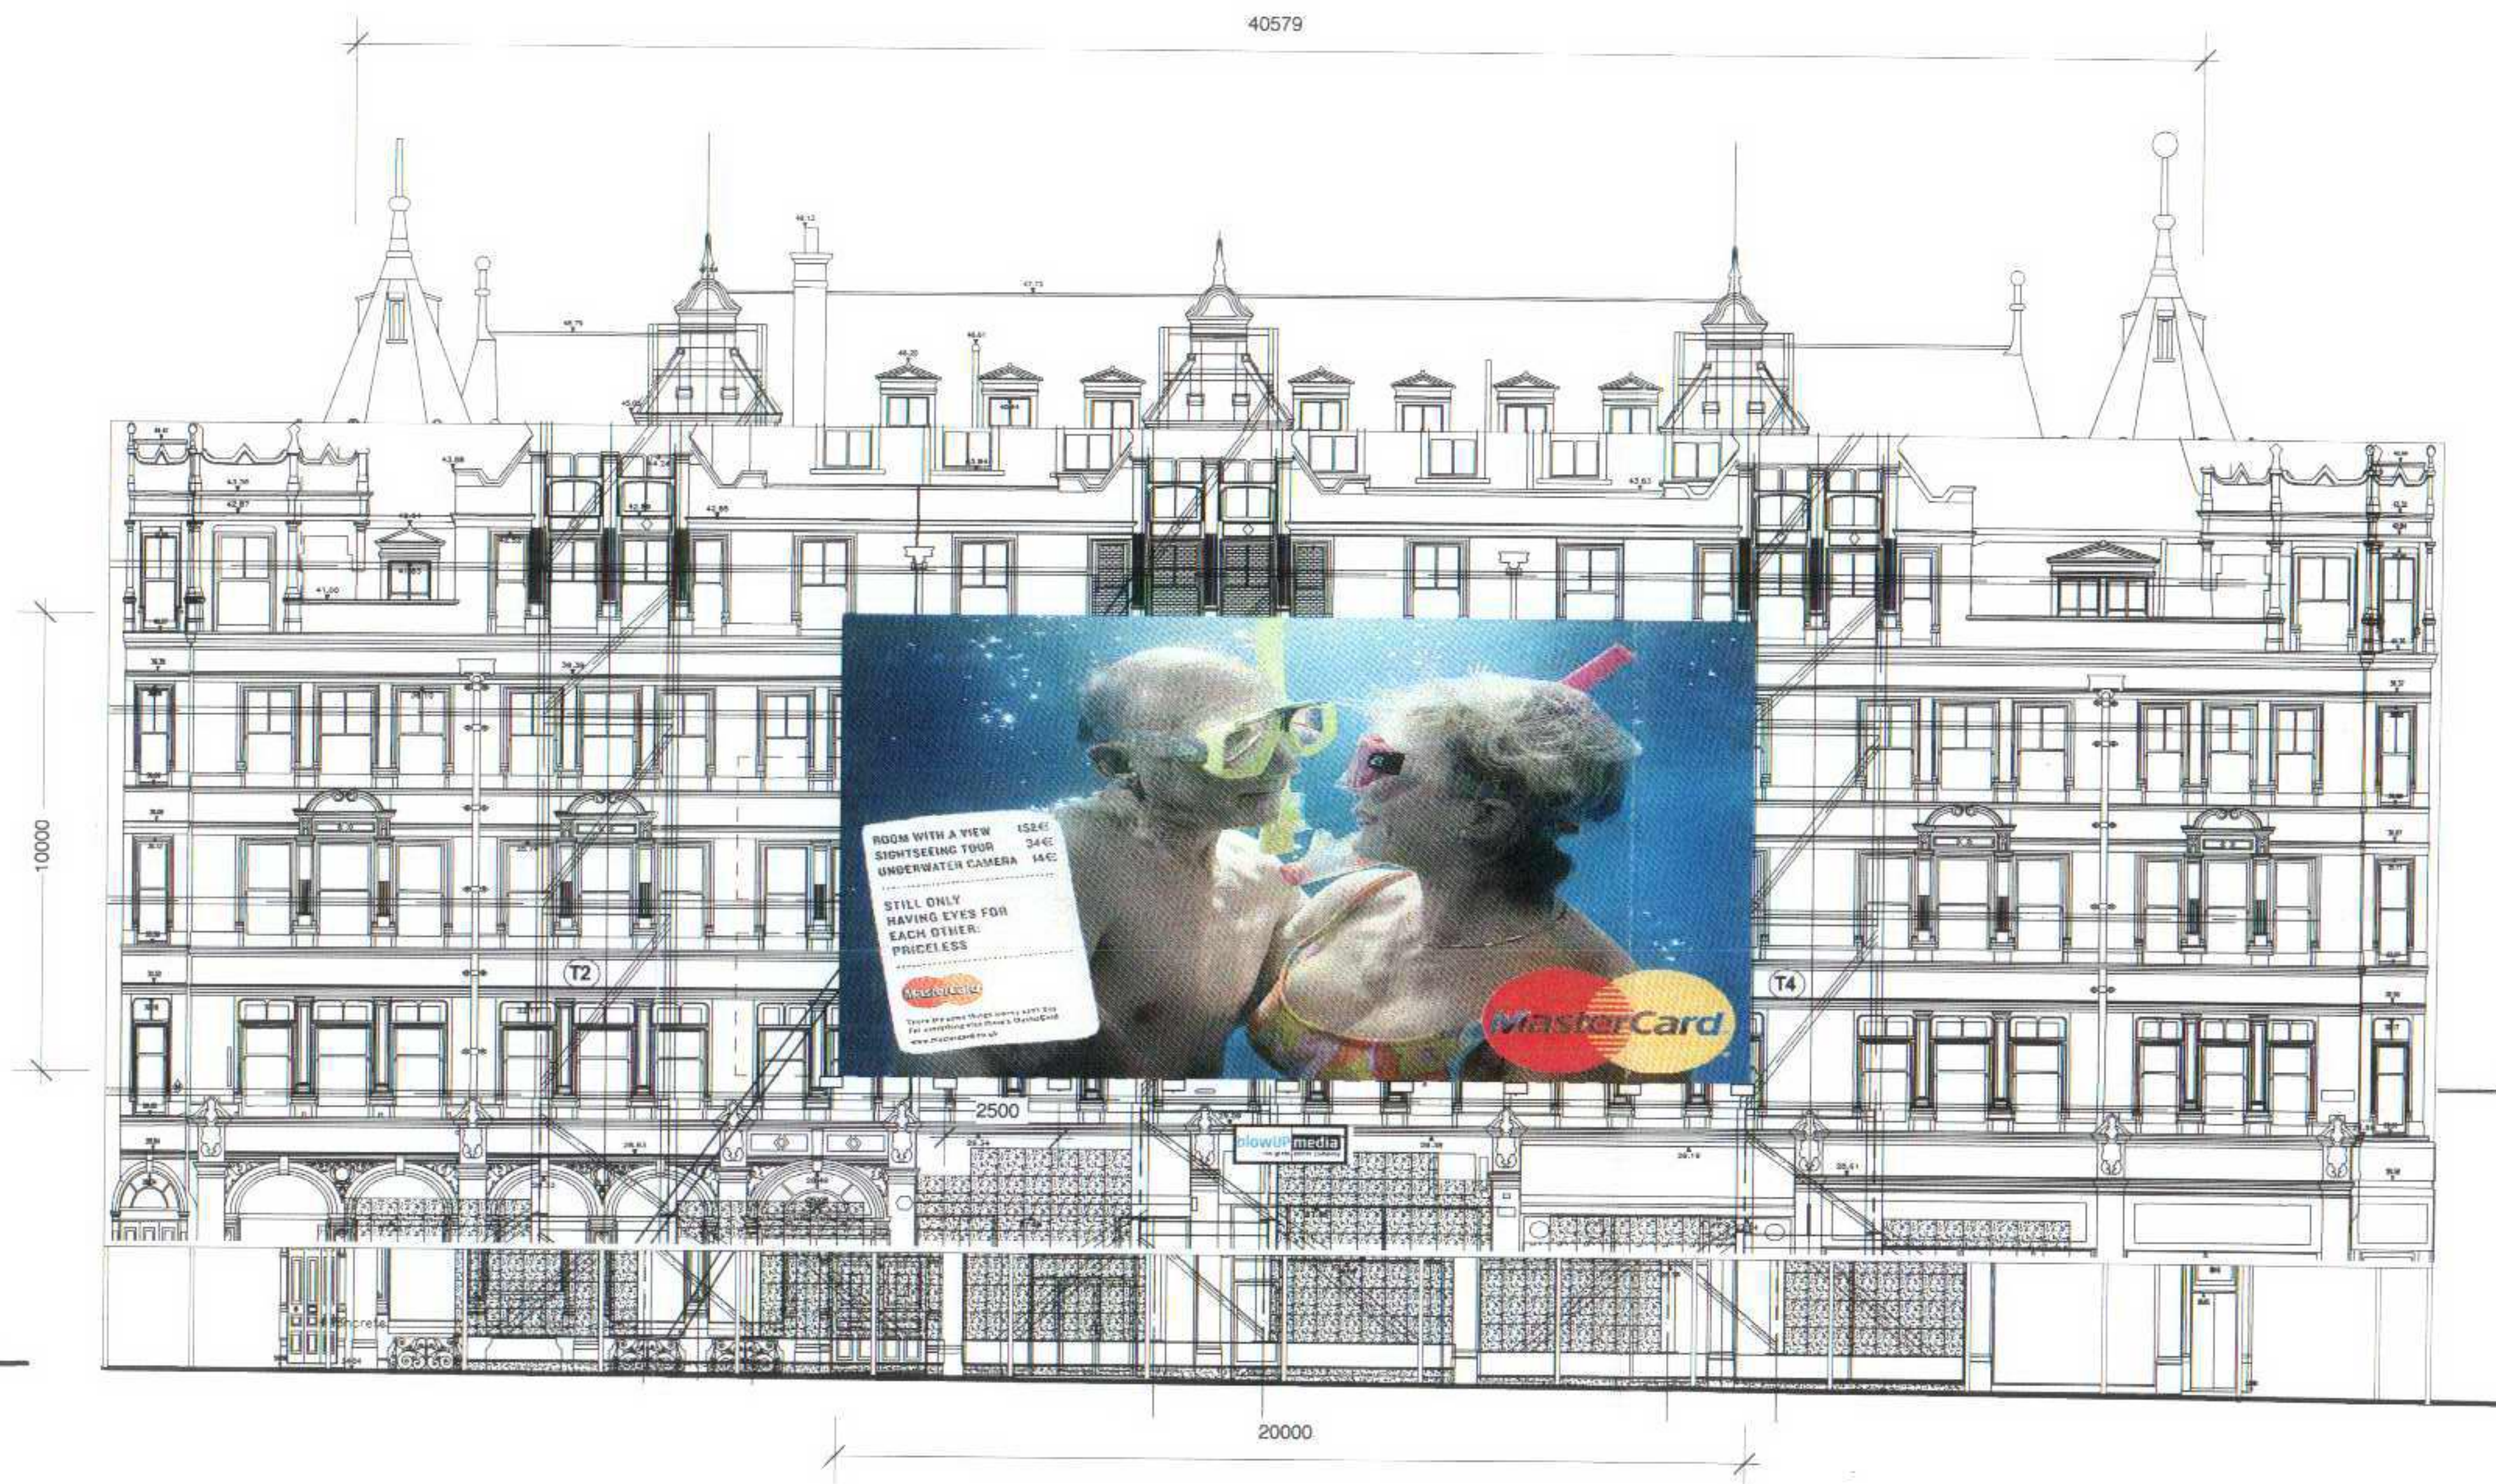

Elevation- High Holborn

125 High Holborn
London
Scale 1:200

JCL 2

Visual
125 High Holborn
London
Not To Scale

