



NOTES
 1. ALL WORK TO BE IN ACCORDANCE WITH THE BUILDING REGULATIONS 2010.


KEY

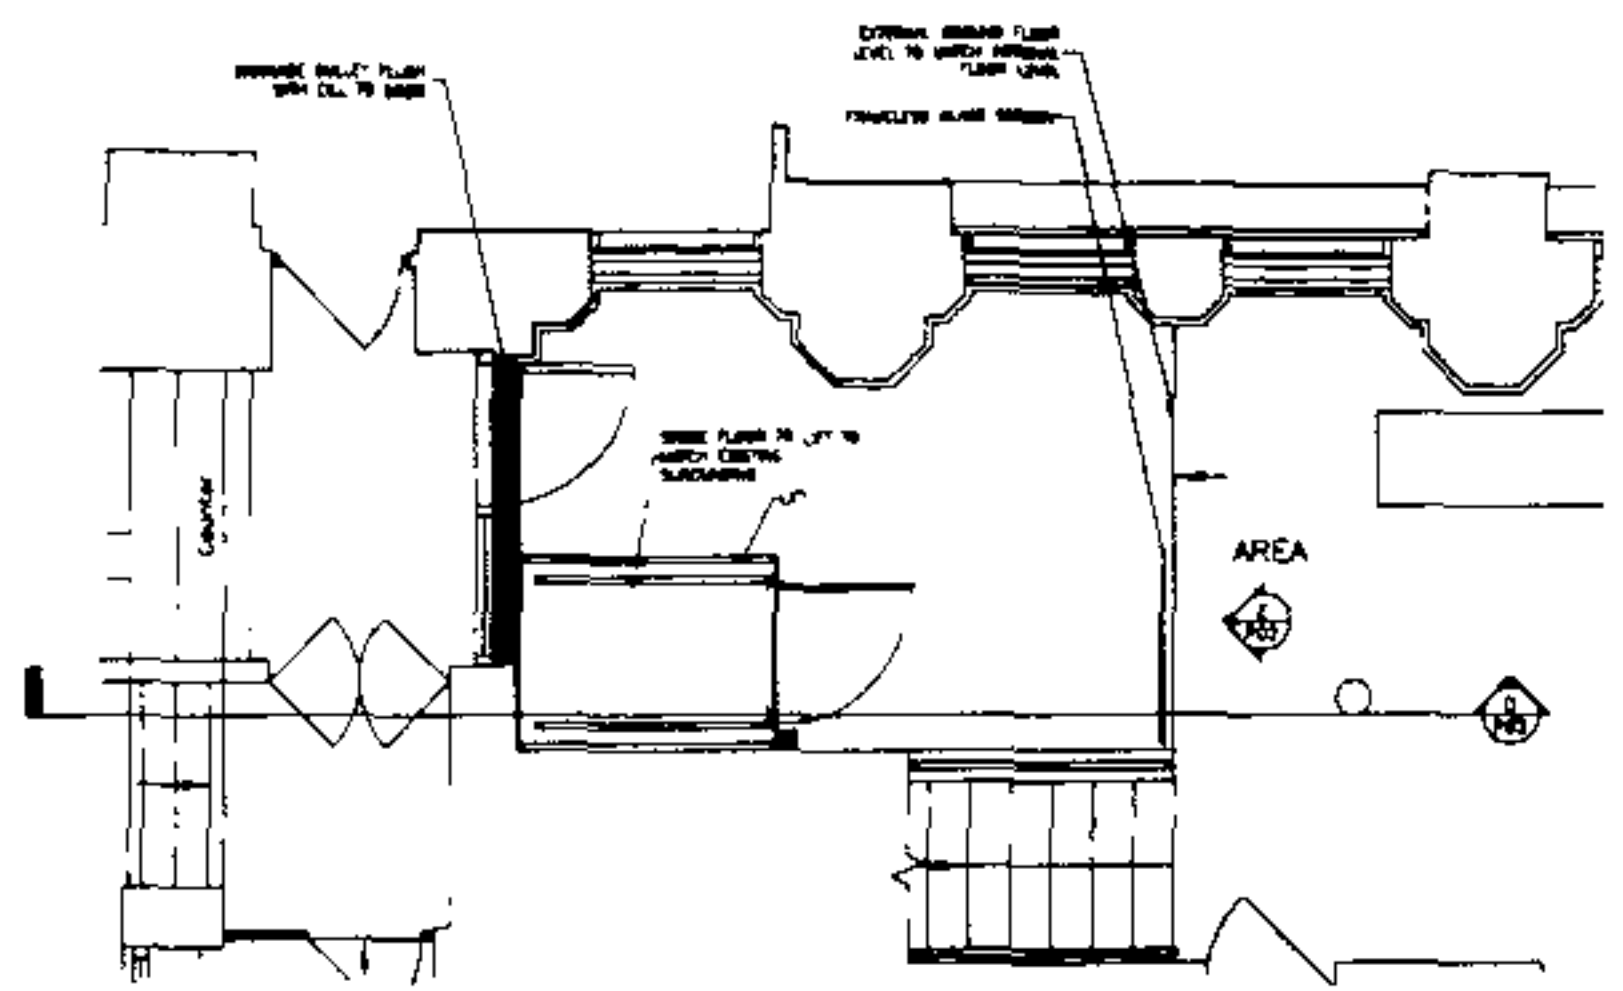


1. BASEMENT FLOOR PLAN

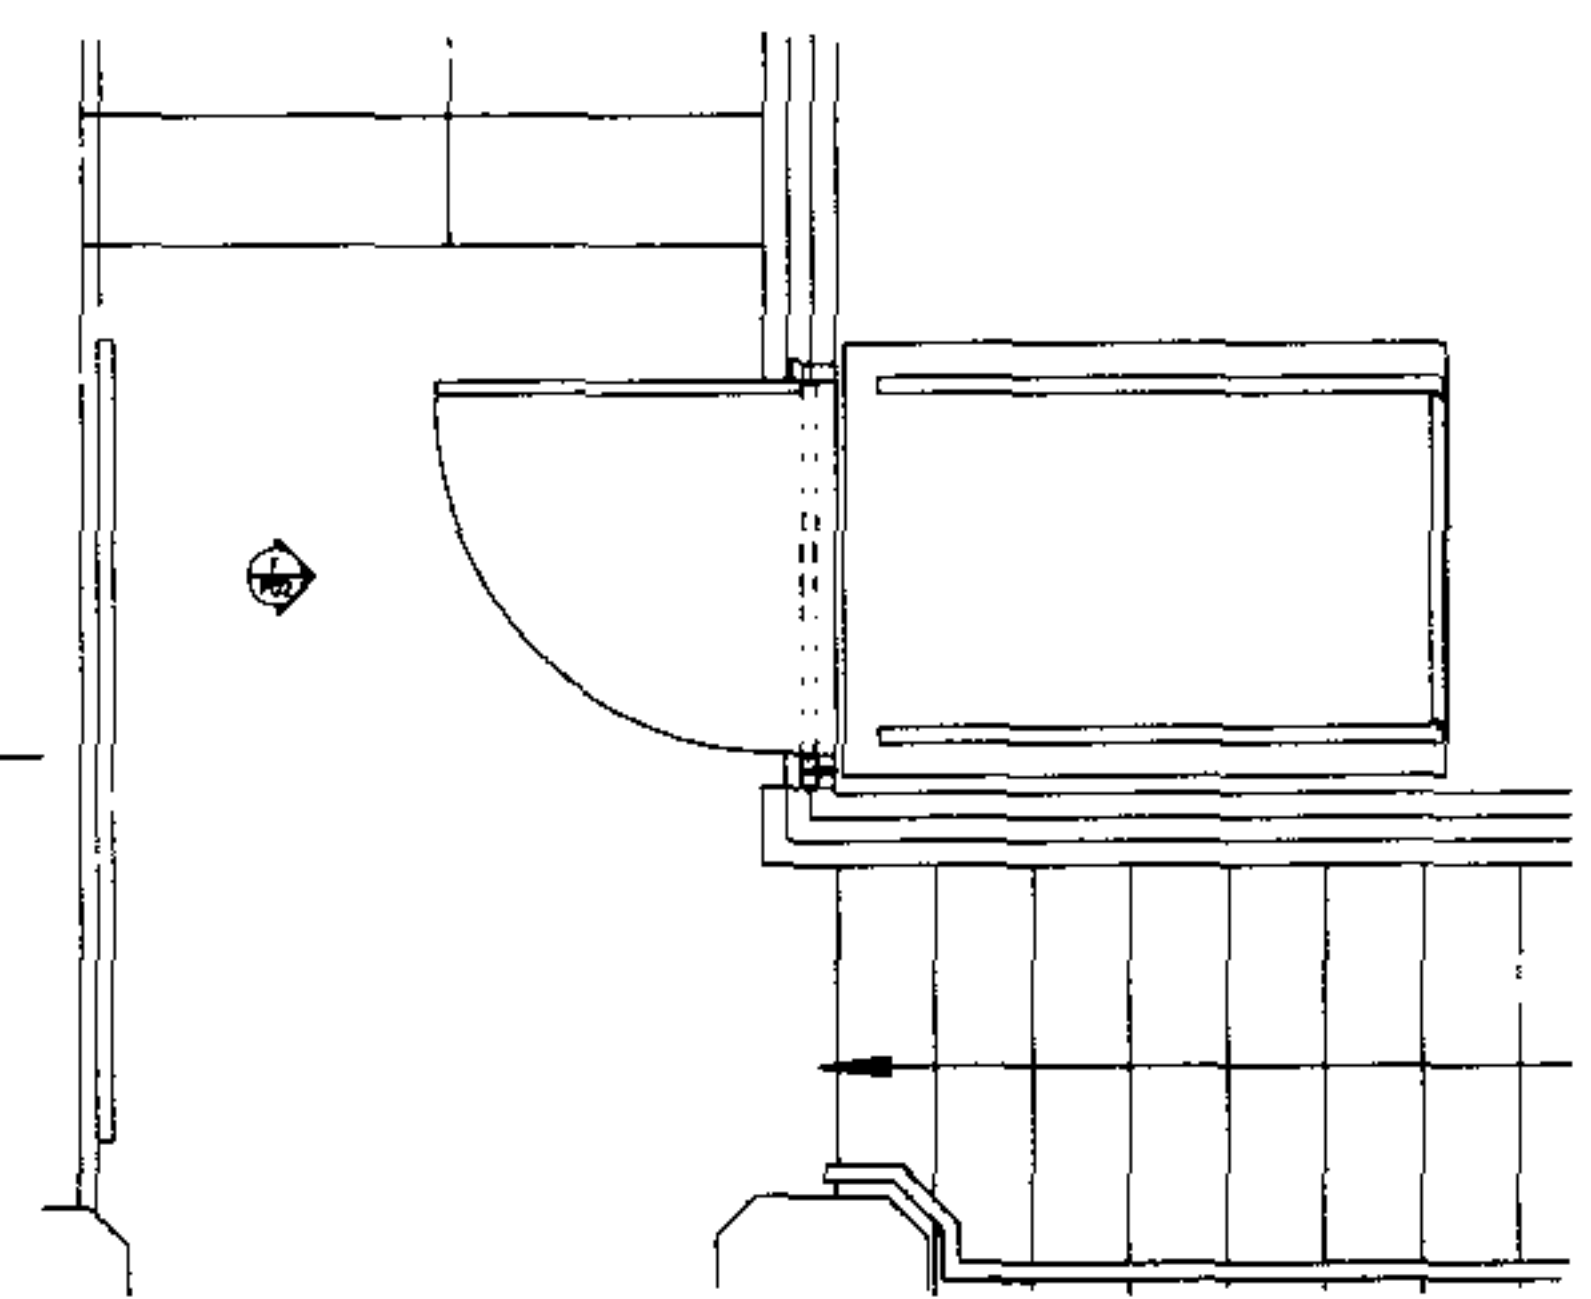


2. GROUND FLOOR PLAN

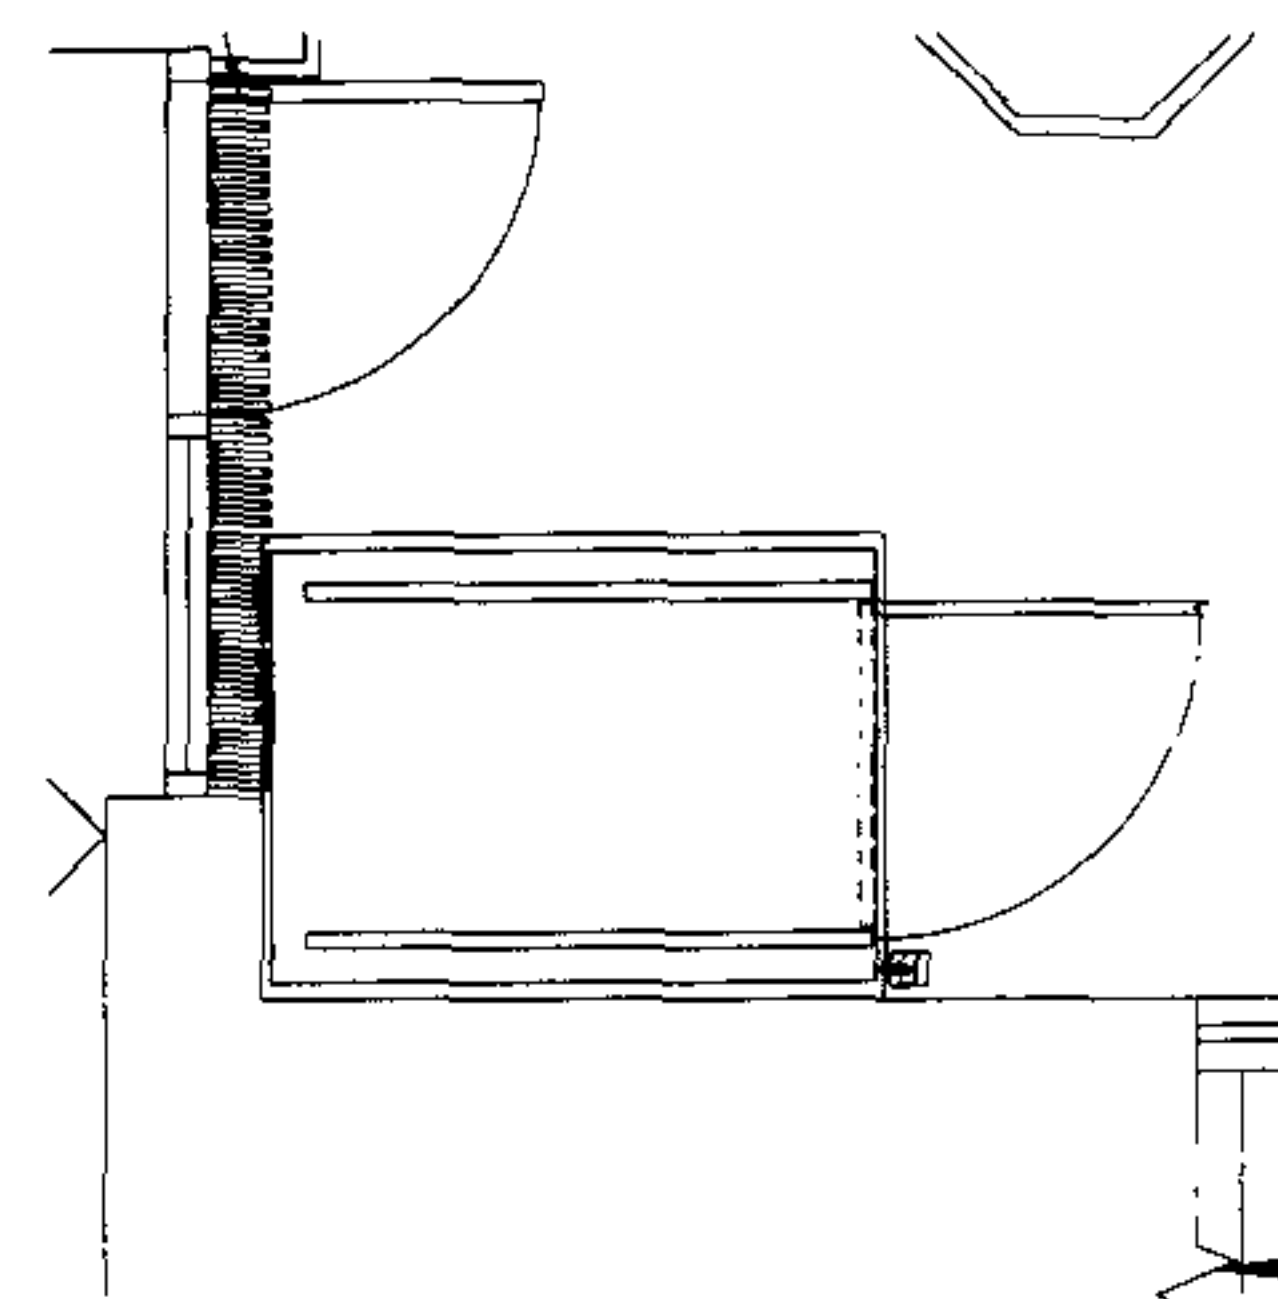


3. BASEMENT FLOOR PLAN

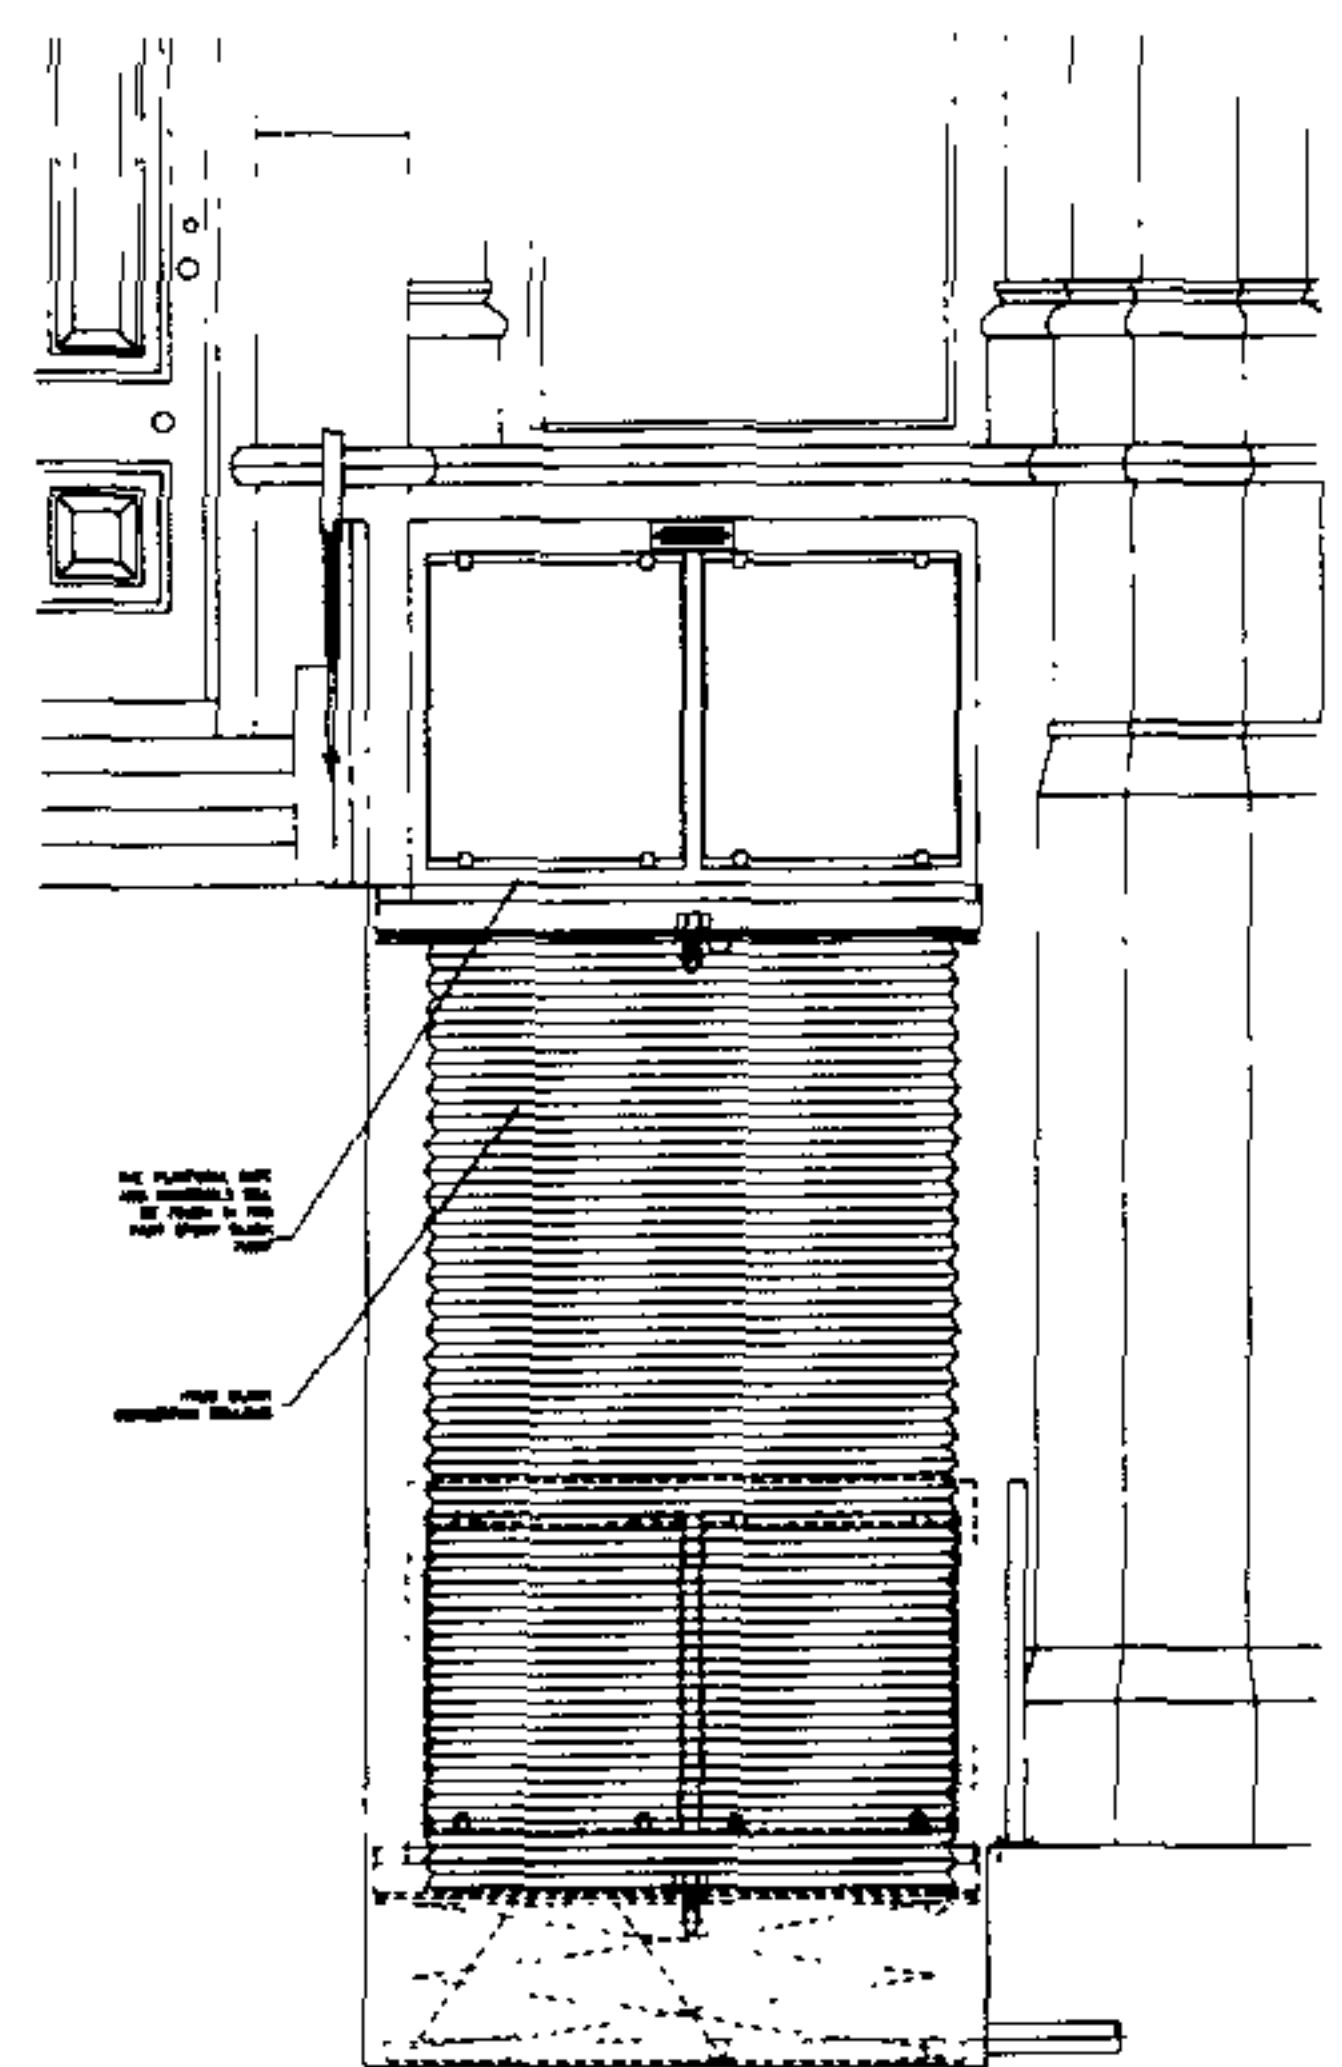

4. GROUND/BASEMENT SIDE ELEVATION

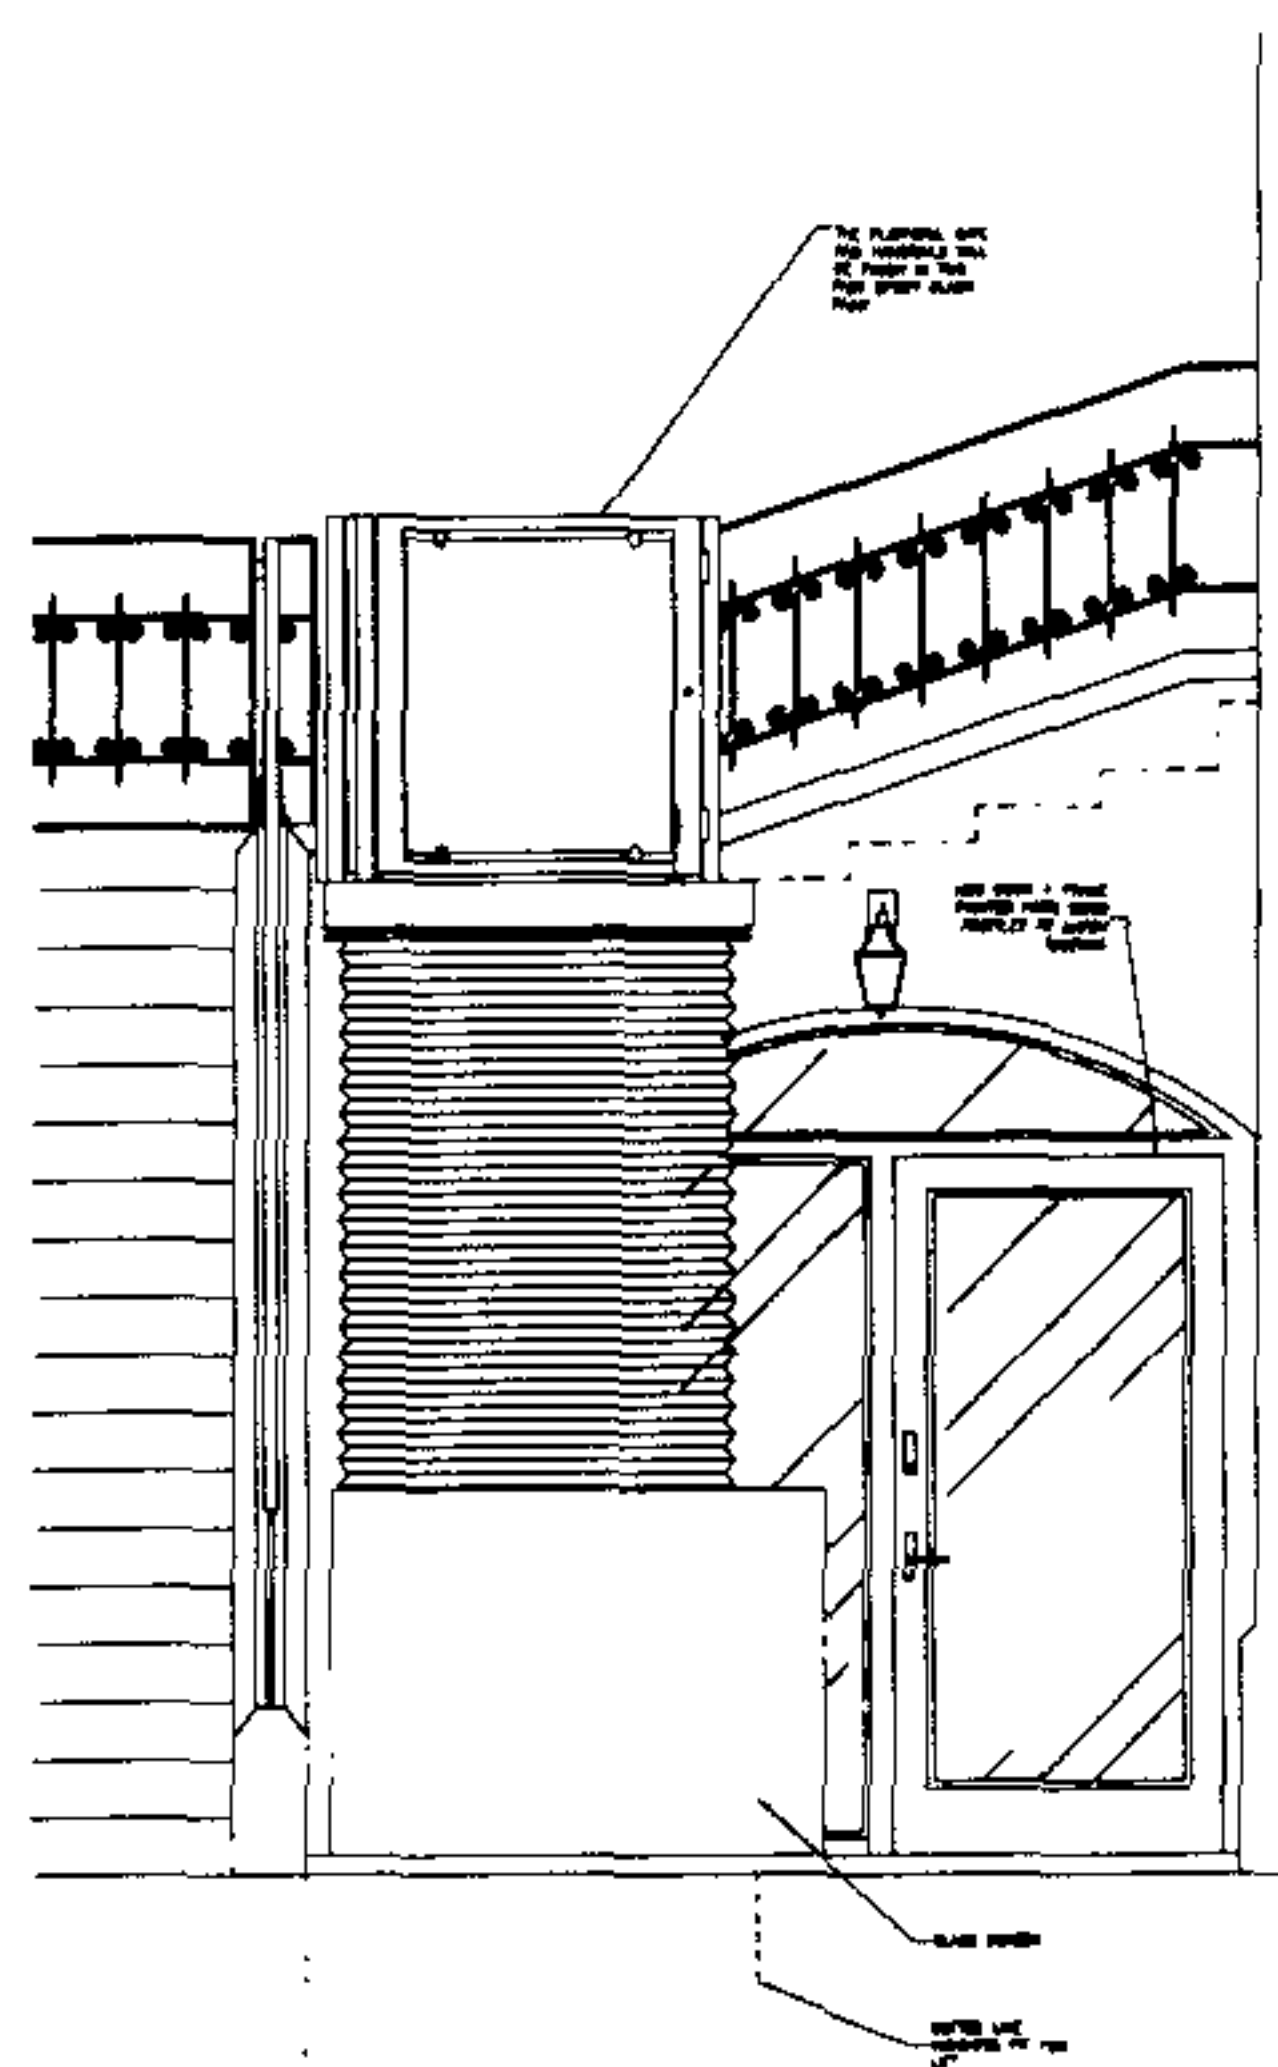

5. ELEVATION

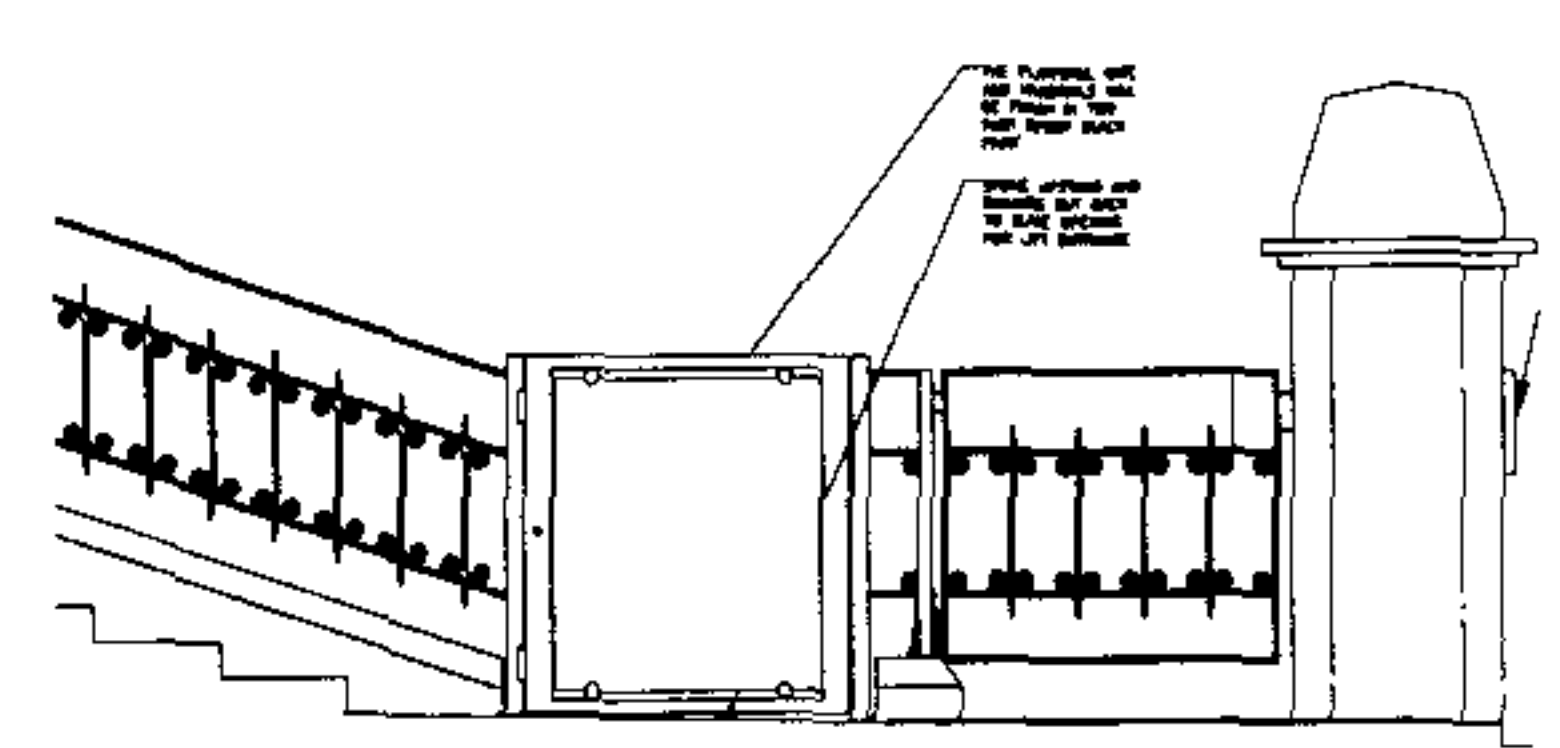

6. GROUND SIDE ELEVATION

FOR APPROVAL

SALT EVANS

ARCHITECTS
 10-11 Great Britain St
 London
 EC4V 6NA
 T: 020 7880 8338
 F: 020 7880 8331
 E: info@salt-evans.co.uk
 www.salt-evans.co.uk

CLIENT
 BRUNSWICK GROUP

PROJECT
 15-23 LINCOLN'S INN FIELDS
 LONDON

THE
 PROPOSED REFURBISHMENT
 PROPOSED LIFT
 GROUND/BASEMENT

DATE
 15/08/11
 BY
 OCT 05
 DRAWN
 MSP
 CHECKED
 B

1313 - P02