


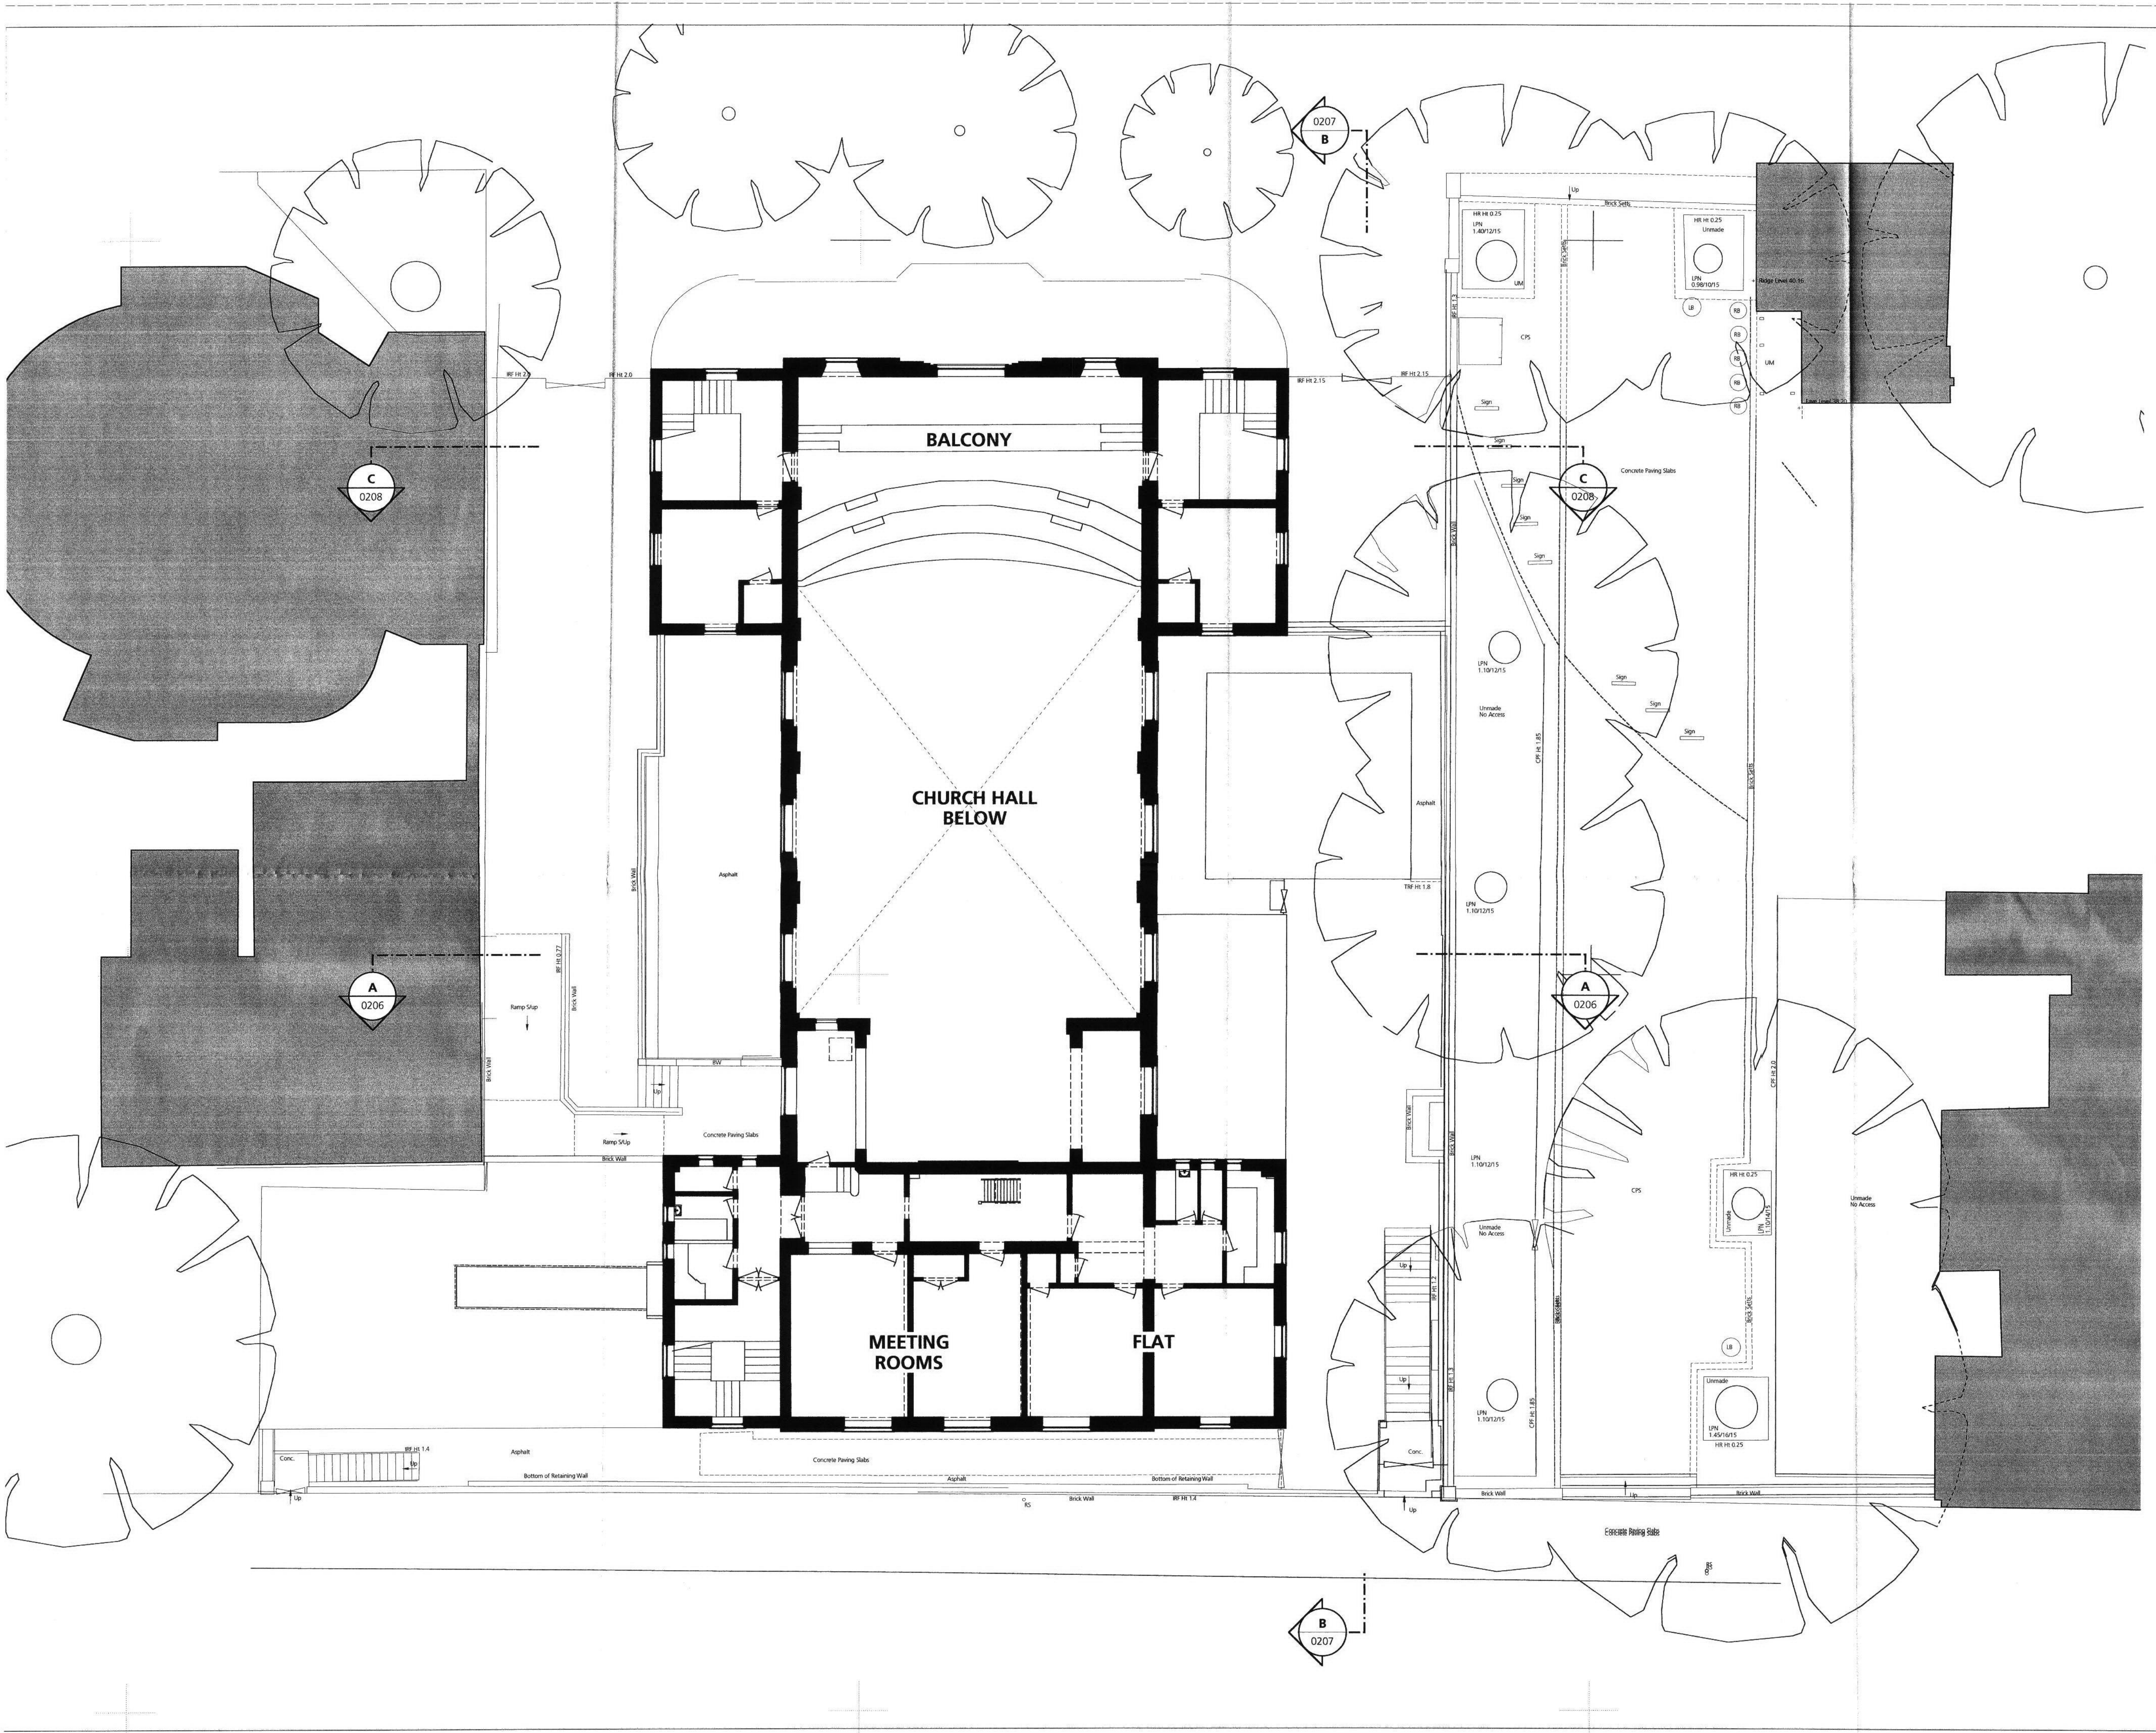

Notes

All dimensions to be verified on site by the contractor and all discrepancies or omissions must be reported to the Architect immediately and prior to any fabrication of any element for incorporation into the works. This drawing is the property of Terry Pawson Architects. Copyright reserved. DO NOT SCALE.

PLANNING APPLICATION 31/01/2007

Revision

Terry Pawson Architects

206 Merton High Street
London SW19 1AX
t: 020 - 8543 2577
f: 020 - 8543 8677
tpa@terrypawson.com
www.terrypawson.com

client: THE AMERICAN CHURCH
job: WHITEFIELD MEMORIAL CHURCH
drawing title:

BALCONY (+2)
EXISTING

plan	227	origin	A	no	0204	revision	
status	PLANNING						
checked							scale: 1:100 @ A1 1:200 @ A3

RECEIVED
20 MAR 2007