


Notes

All dimensions to be verified on site by the contractor and all discrepancies or omissions must be reported to the Architect immediately and prior to any fabrication of any element for incorporation into the works. This drawing is the property of Terry Pawson Architects. Copyright reserved. DO NOT SCALE.

PLANNING APPLICATION
31/01/2007

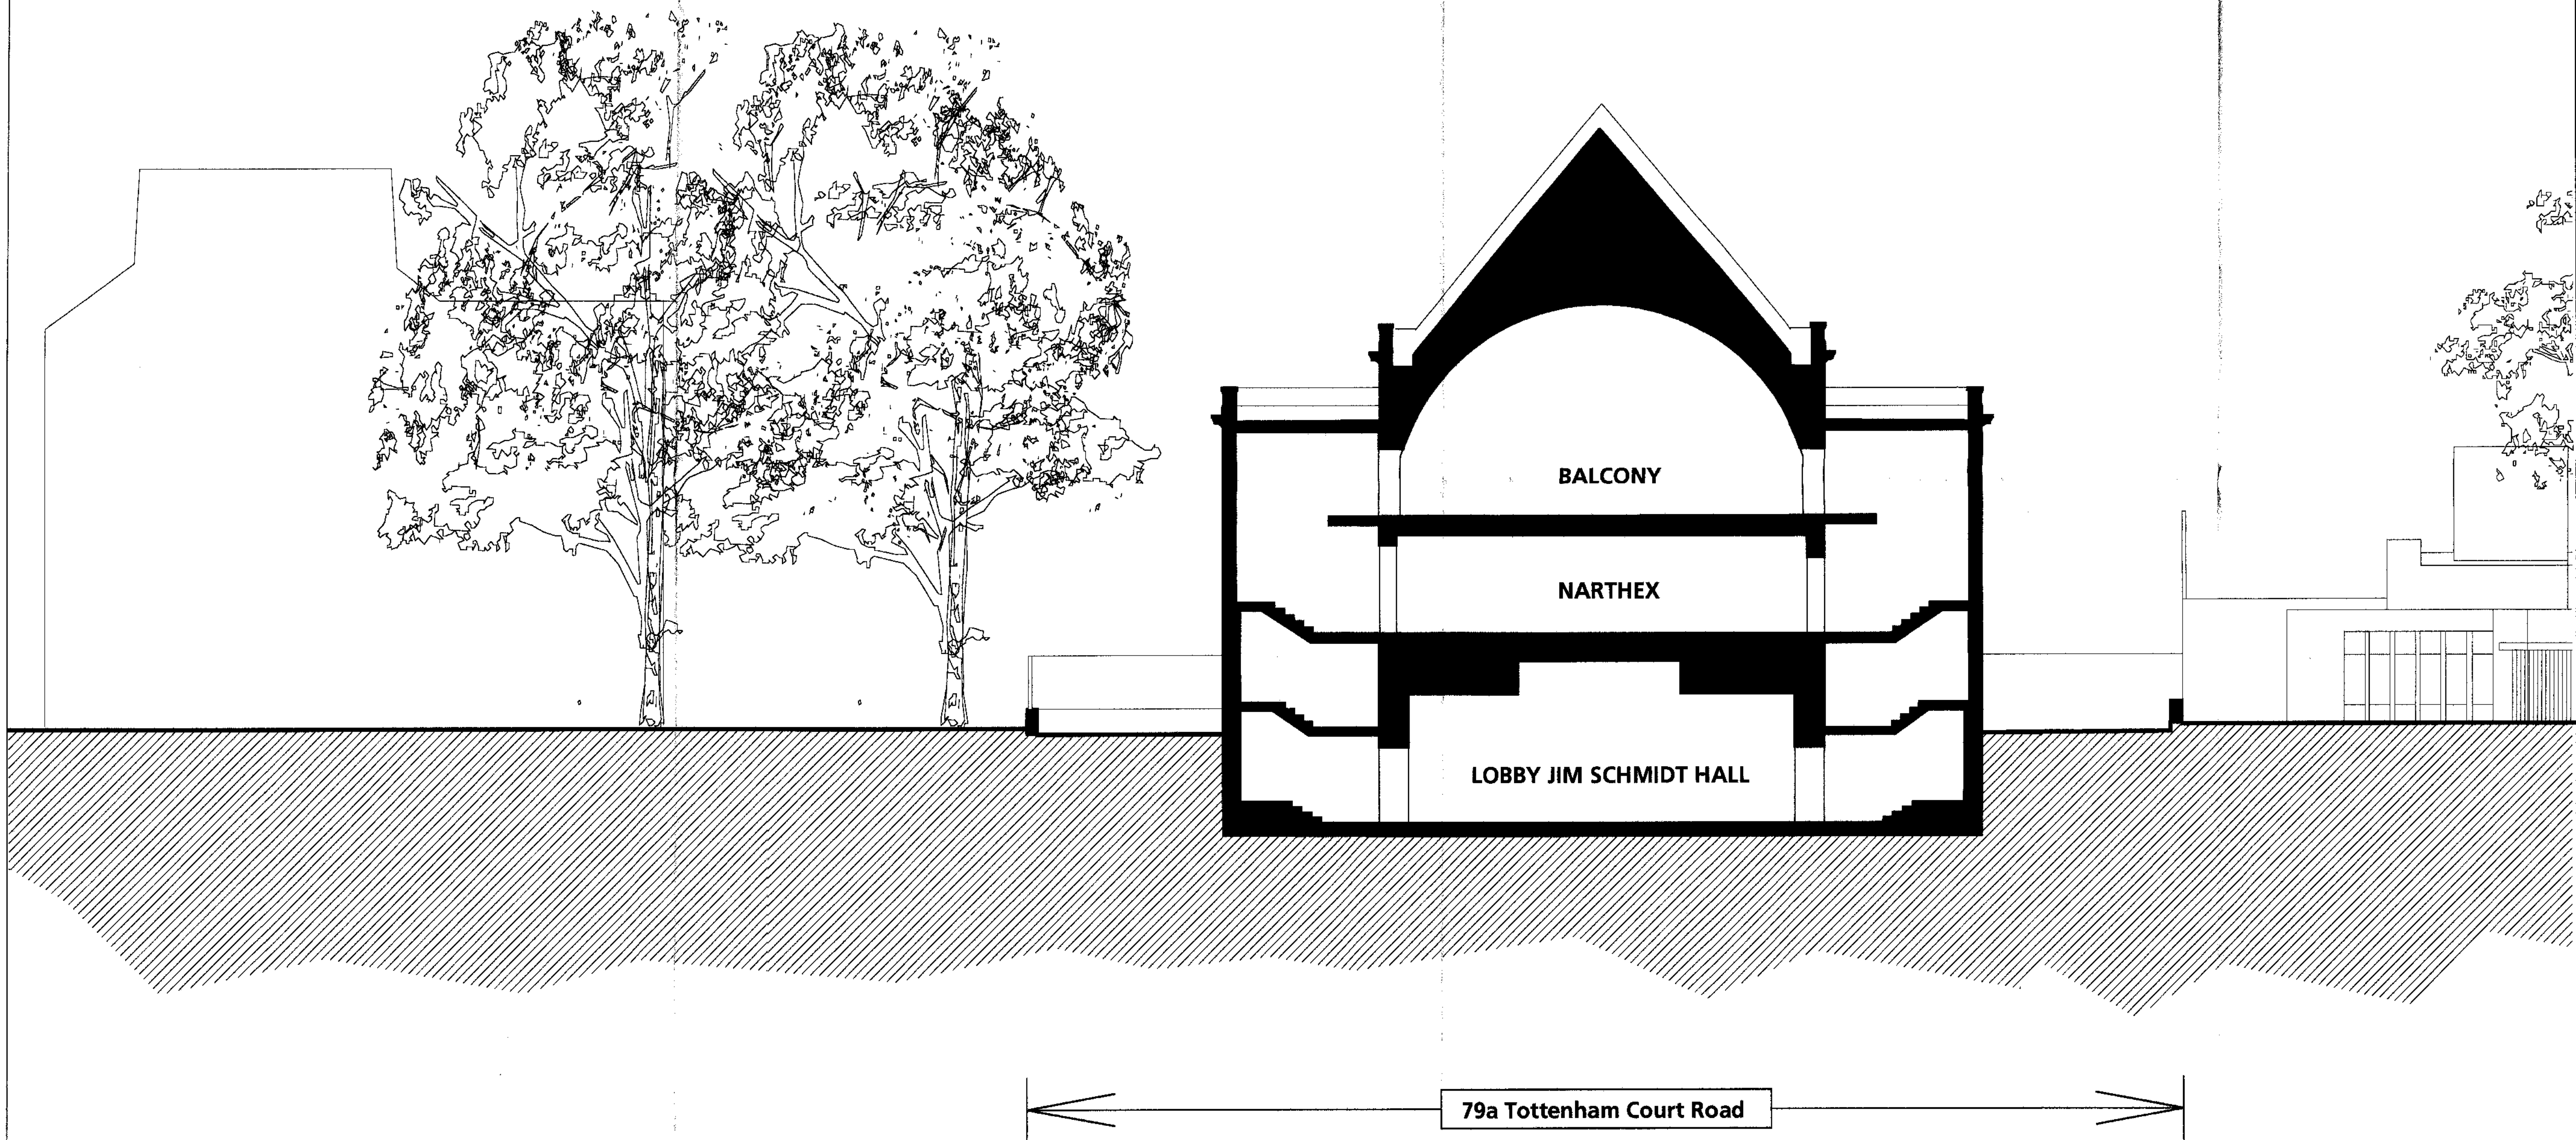

Revision

RECEIVED
Z U MAX 2007

Terry Pawson Architects

206 Merton High Street
London SW19 1AX

tpa@terrypawson.com
www.terrypawson.com

t: 020 - 8543 2577
f: 020 - 8543 8577

client:

THE AMERICAN CHURCH

job:

WHITFIELD MEMORIAL
CHURCH

drawing title

SECTION C-C
EXISTING

227	A	0208	
PLANNING			
checked	date	scale	1:100 @ A1 1:200 @ A3