
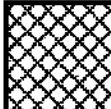


Notes

All dimensions to be verified on site by the contractor and all discrepancies or omissions must be reported to the Architect immediately and prior to any fabrication of any element for incorporation into the works. This drawing is the property of Terry Pawson Architects. Copyright reserved. DO NOT SCALE.

PLANNING APPLICATION 31/01/2007

 External demolition works

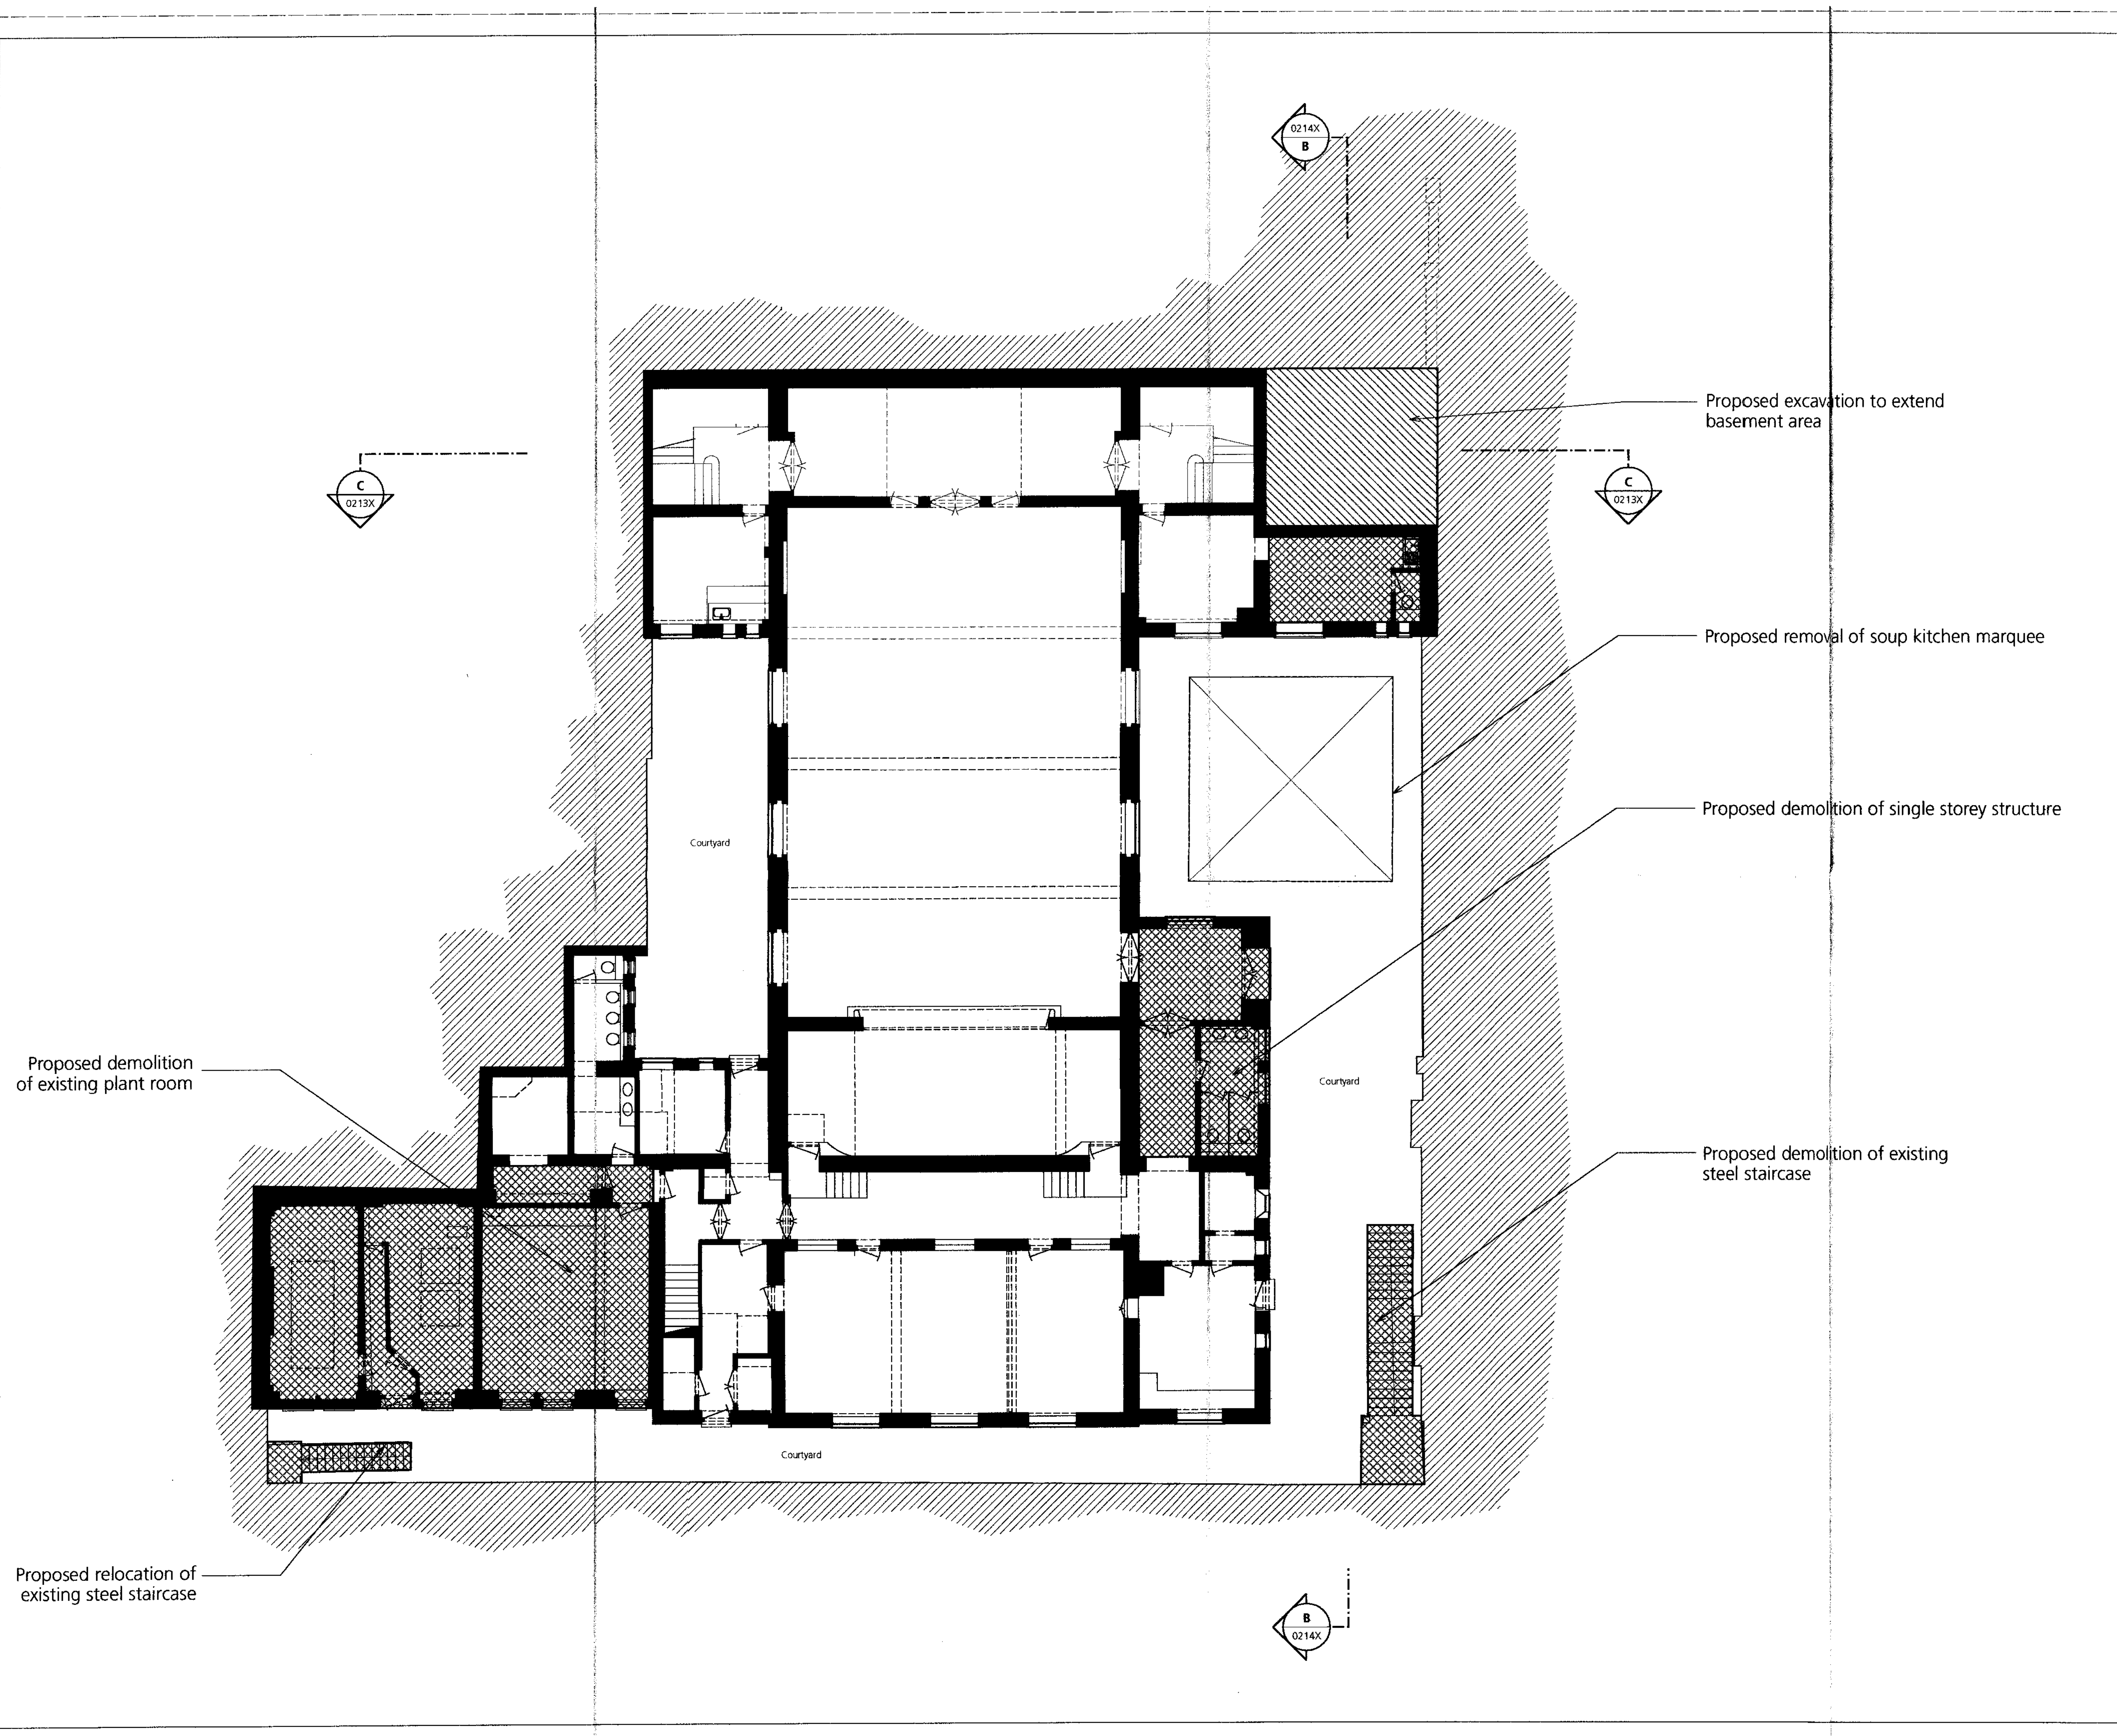

Revision

RECEIVED
26 MAR 2007

Terry Pawson Architects

206 Merton High Street
London SW15 1AX
tpa@terrypawson.com
www.terrypawson.com

client: THE AMERICAN CHURCH
job: WHITEFIELD MEMORIAL CHURCH

drawing title: BASEMENT (-1)
DEMOLITIONS

227	A	0211X	
PLANNING			
checked:		date:	
		scale:	1:100 @ A1 1:200 @ A3