



Notes

All dimensions to be verified on site by the contractor and all discrepancies or omissions must be reported to the Architect immediately and prior to any fabrication of any element for incorporation into the works. This drawing is the property of Terry Pawson Architects. Copyright reserved. DO NOT SCALE.

PLANNING APPLICATION
31/01/2007

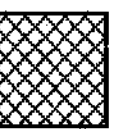

Demolition

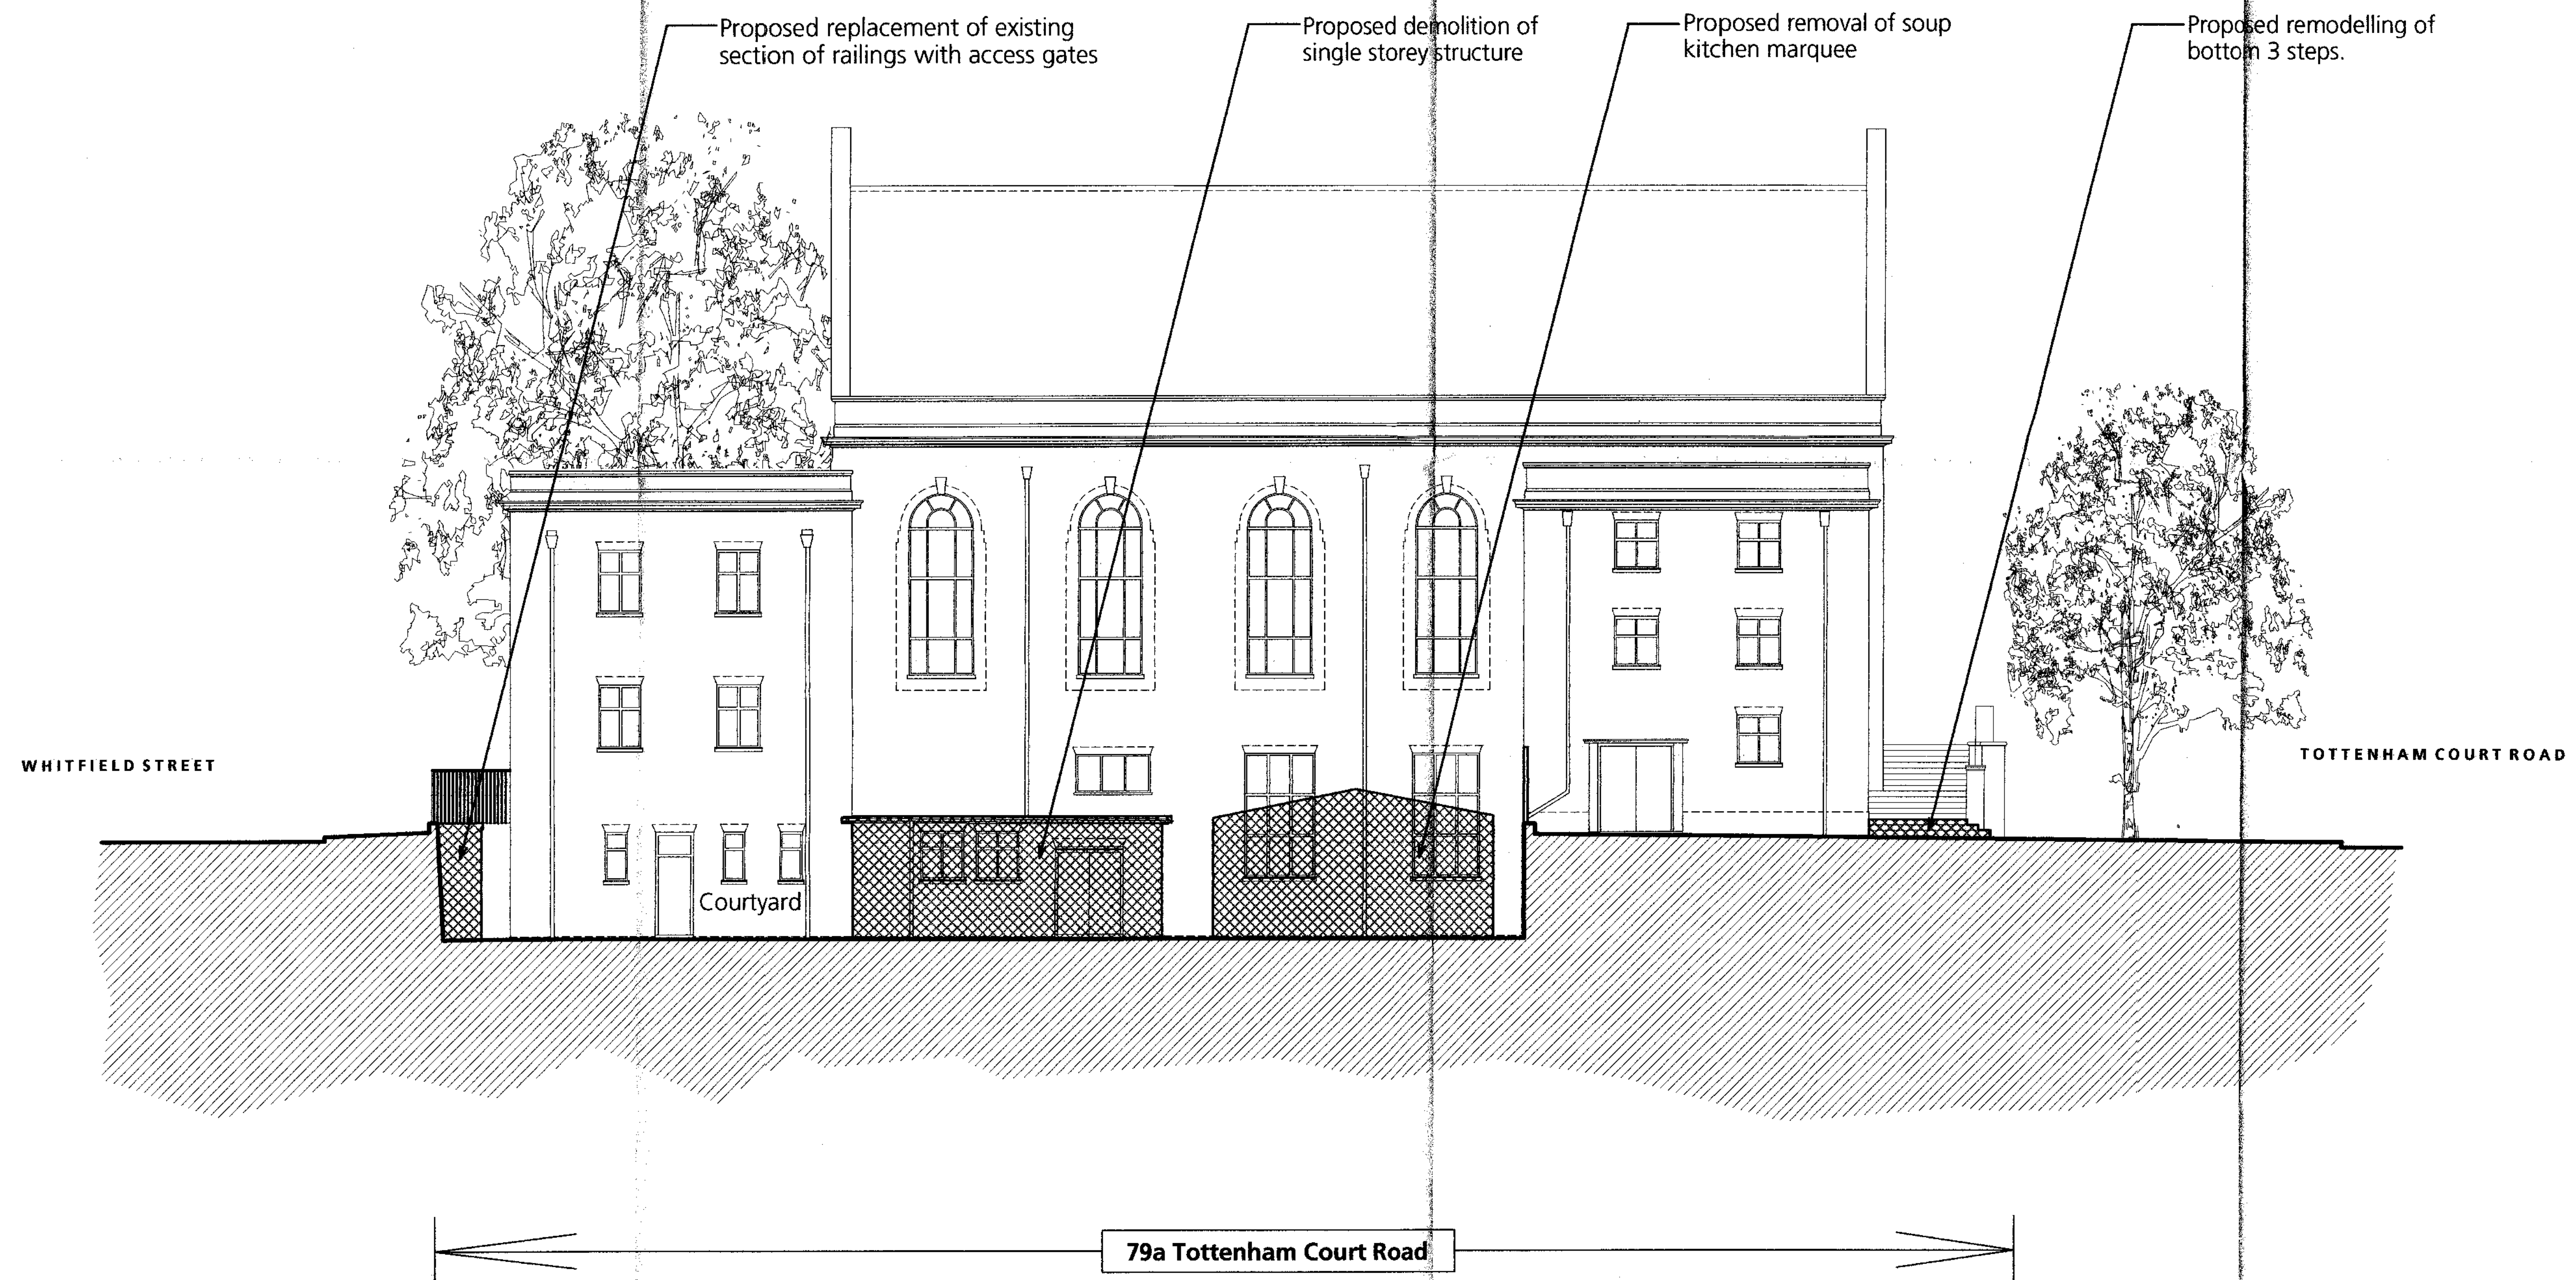

Revision

RECEIVED
20 MAR 2007

Terry Pawson Architects

206 Merton High Street
London SW19 1AX
t: 020 - 8543 2577
f: 020 - 8543 8677
t.p.a@terrypawson.com
www.terrypawson.com

client: THE AMERICAN CHURCH
job: WHITEFIELD MEMORIAL CHURCH
drawing title:

SECTION B-B
DEMOLITIONS

no	227	origin	A	no	0214X	revision	
status	PLANNING						
checked:		date:		scale:	1:100 @ A1 1:200 @ A3		