


**Notes**

All dimensions to be verified on site by the contractor and all discrepancies or omissions must be reported to the Architect immediately and prior to any fabrication of any element for incorporation into the works. This drawing is the property of Terry Pawson Architects. Copyright reserved. DO NOT SCALE.

Areas shown shaded are new.  
Other areas to be reconfigured as shown.

**PLANNING APPLICATION  
31/01/2007**

PLEASE NOTE THAT THERE IS  
NO PROPOSED SECTION C-C

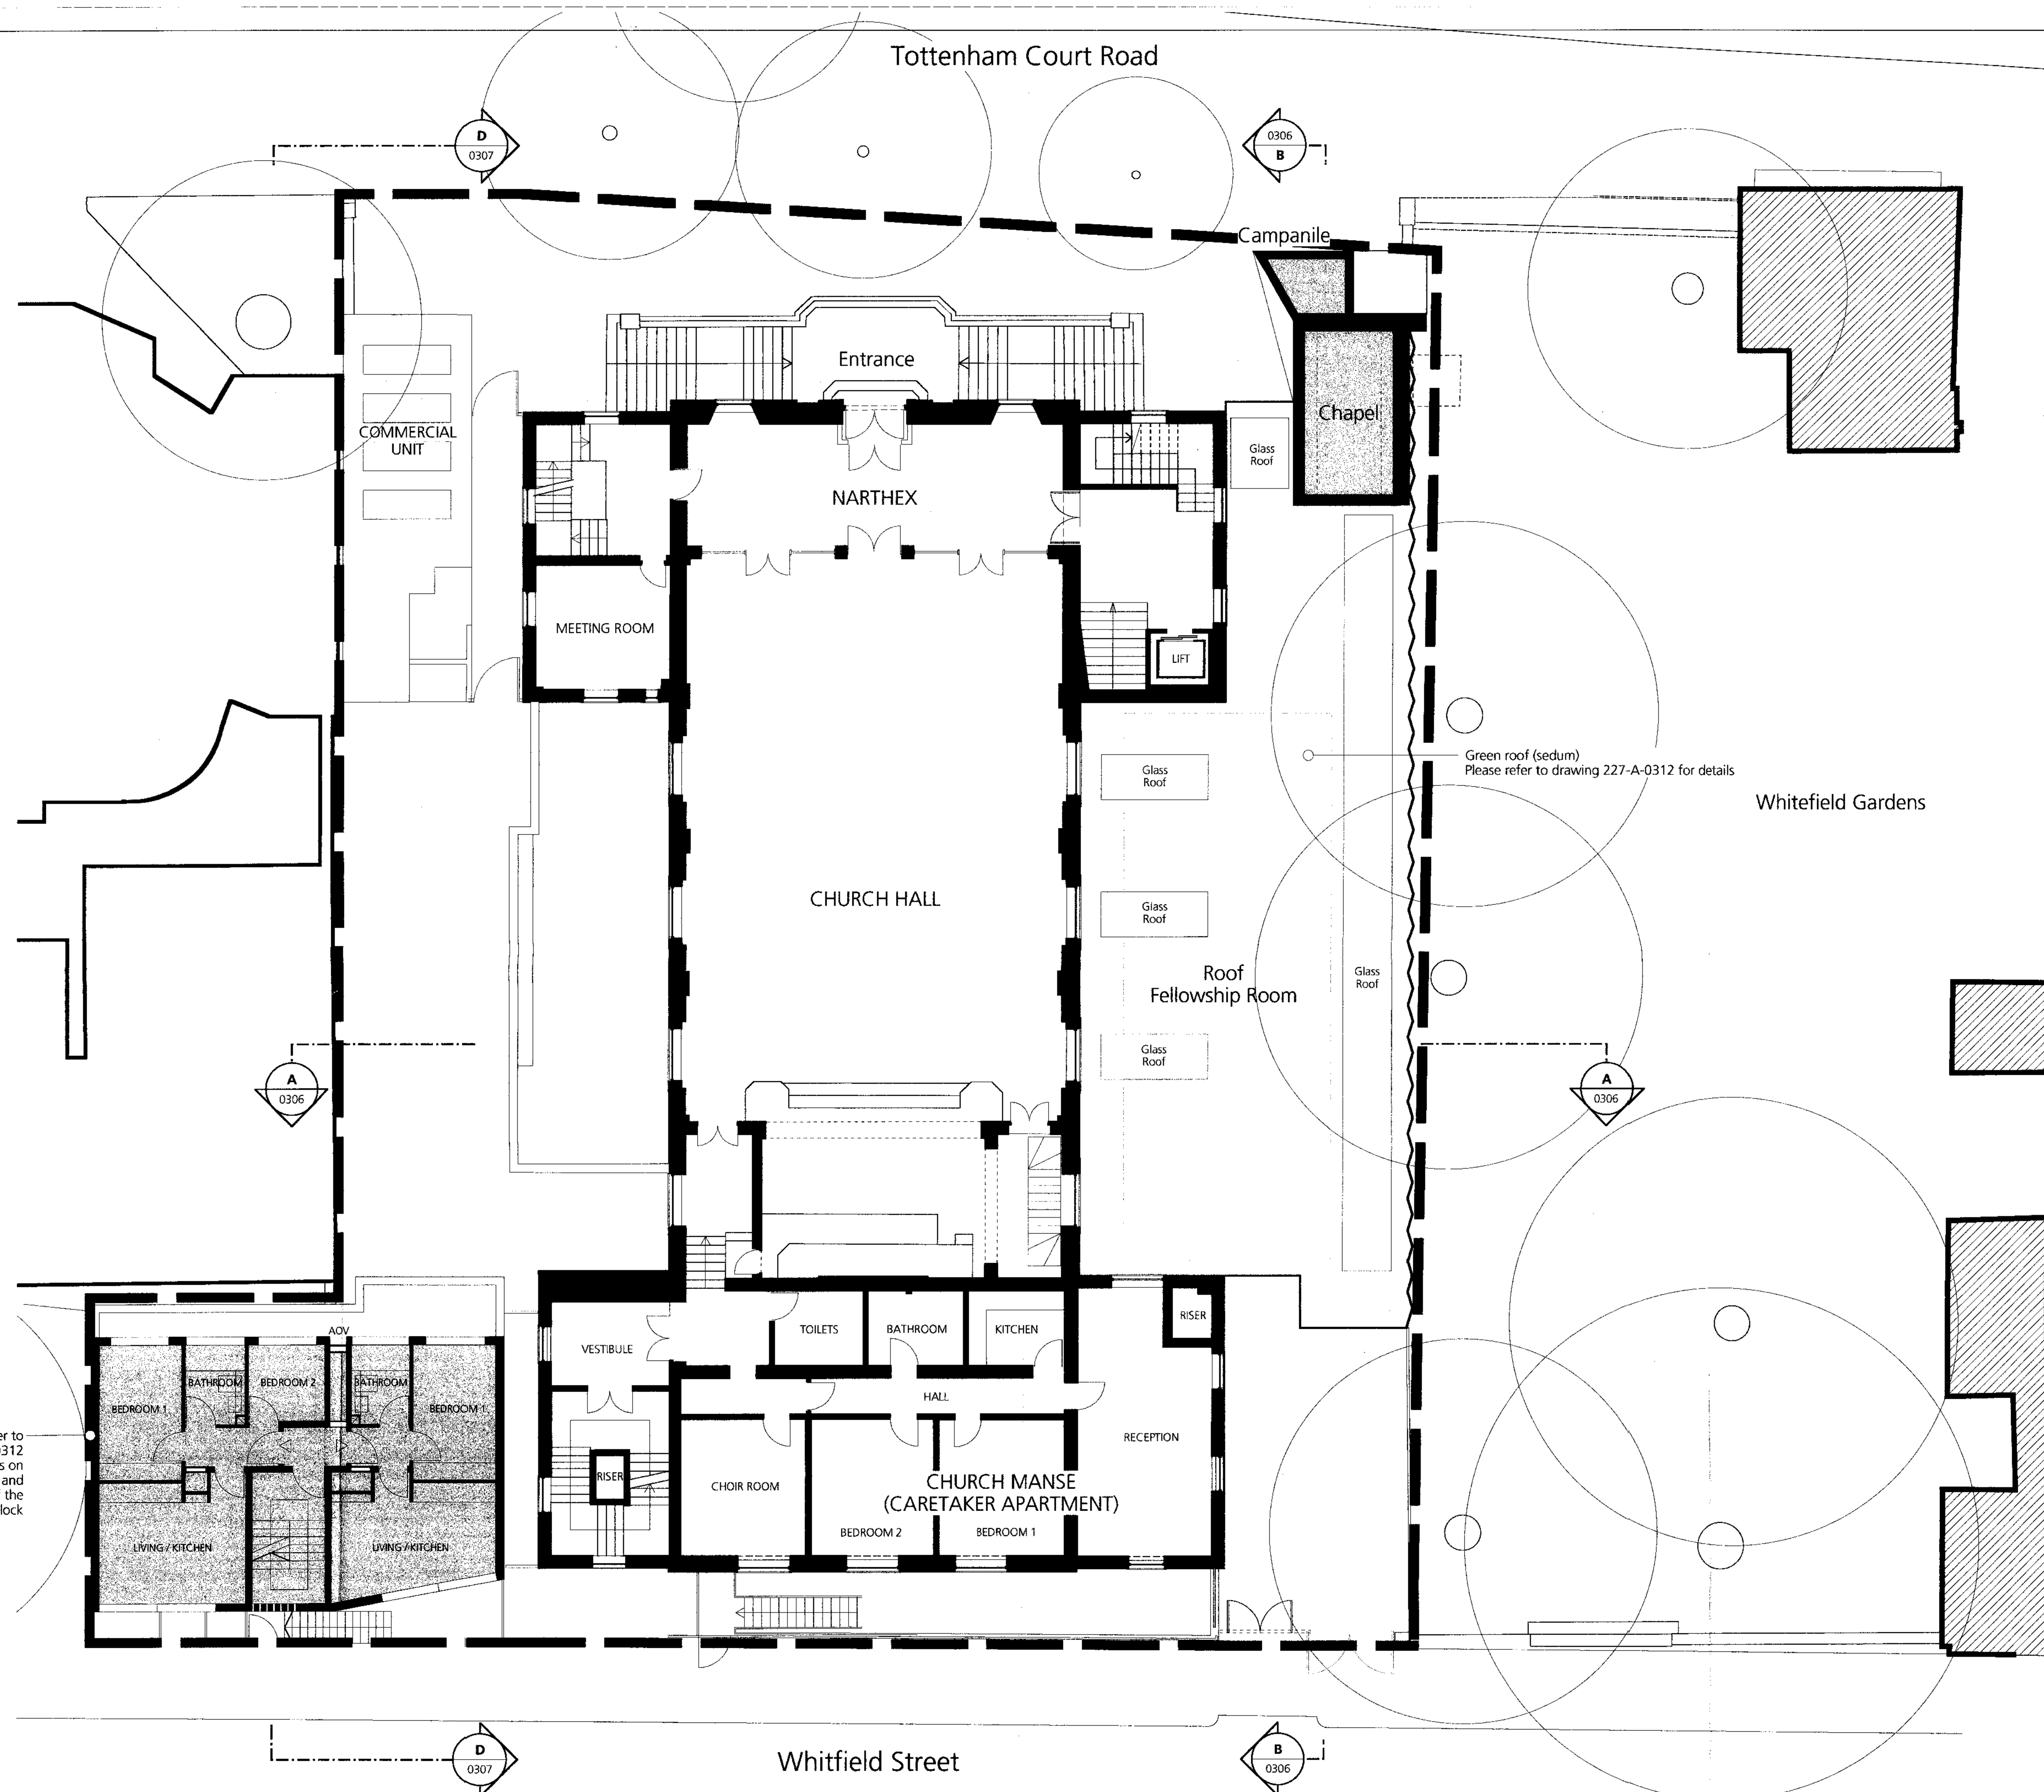

Please refer to drawing 227-A-0312 for details on materials and construction of the apartment block

**RECEIVED**  
20 MAR 2007

**Revision**

A 16.03.2007 SOUTH FACING ELEVATION OF THE FELLOWSHIP HALL UPDATED TO MATCH CONTEXT IMAGE DWG 227-A-0313. ROOFLIGHTS TO THE FELLOWSHIP HALL MODIFIED.

**Terry Pawson Architects**

206 Merton High Street  
London SW19 1AX  
t: 020 - 8543 2577  
f: 020 - 8543 8677  
tpa@terrypawson.com  
www.terrypawson.com

client: **THE AMERICAN CHURCH**  
project: **WHITEFIELD MEMORIAL CHURCH**  
drawing title: **CHURCH HALL (+1) PROPOSED**

pk:	227	orig:	A	on:	0303	revision:	A
scale:	PLANNING						
checked:		date:		scale:	1 : 100 @ A1 1 : 200 @ A3		

Residential Development  
First floor (1) \*Note: 1st to 3rd  
floors as plan shown.