



5.3. Detail Drawings

Do not scale from this drawing

The contractor shall check and verify all dimensions on site and report any discrepancies in writing to Clavadetscher Hoffmann Architects LLP (CHA) before proceeding with work

Existing buildings shown are based on measured surveys received from third parties. Any discrepancies should be made in writing to CHA to be resolved by the original surveyors.

This drawing is the copyright of Clavadetscher Hoffmann Architects and cannot be reproduced without prior written permission from the architects

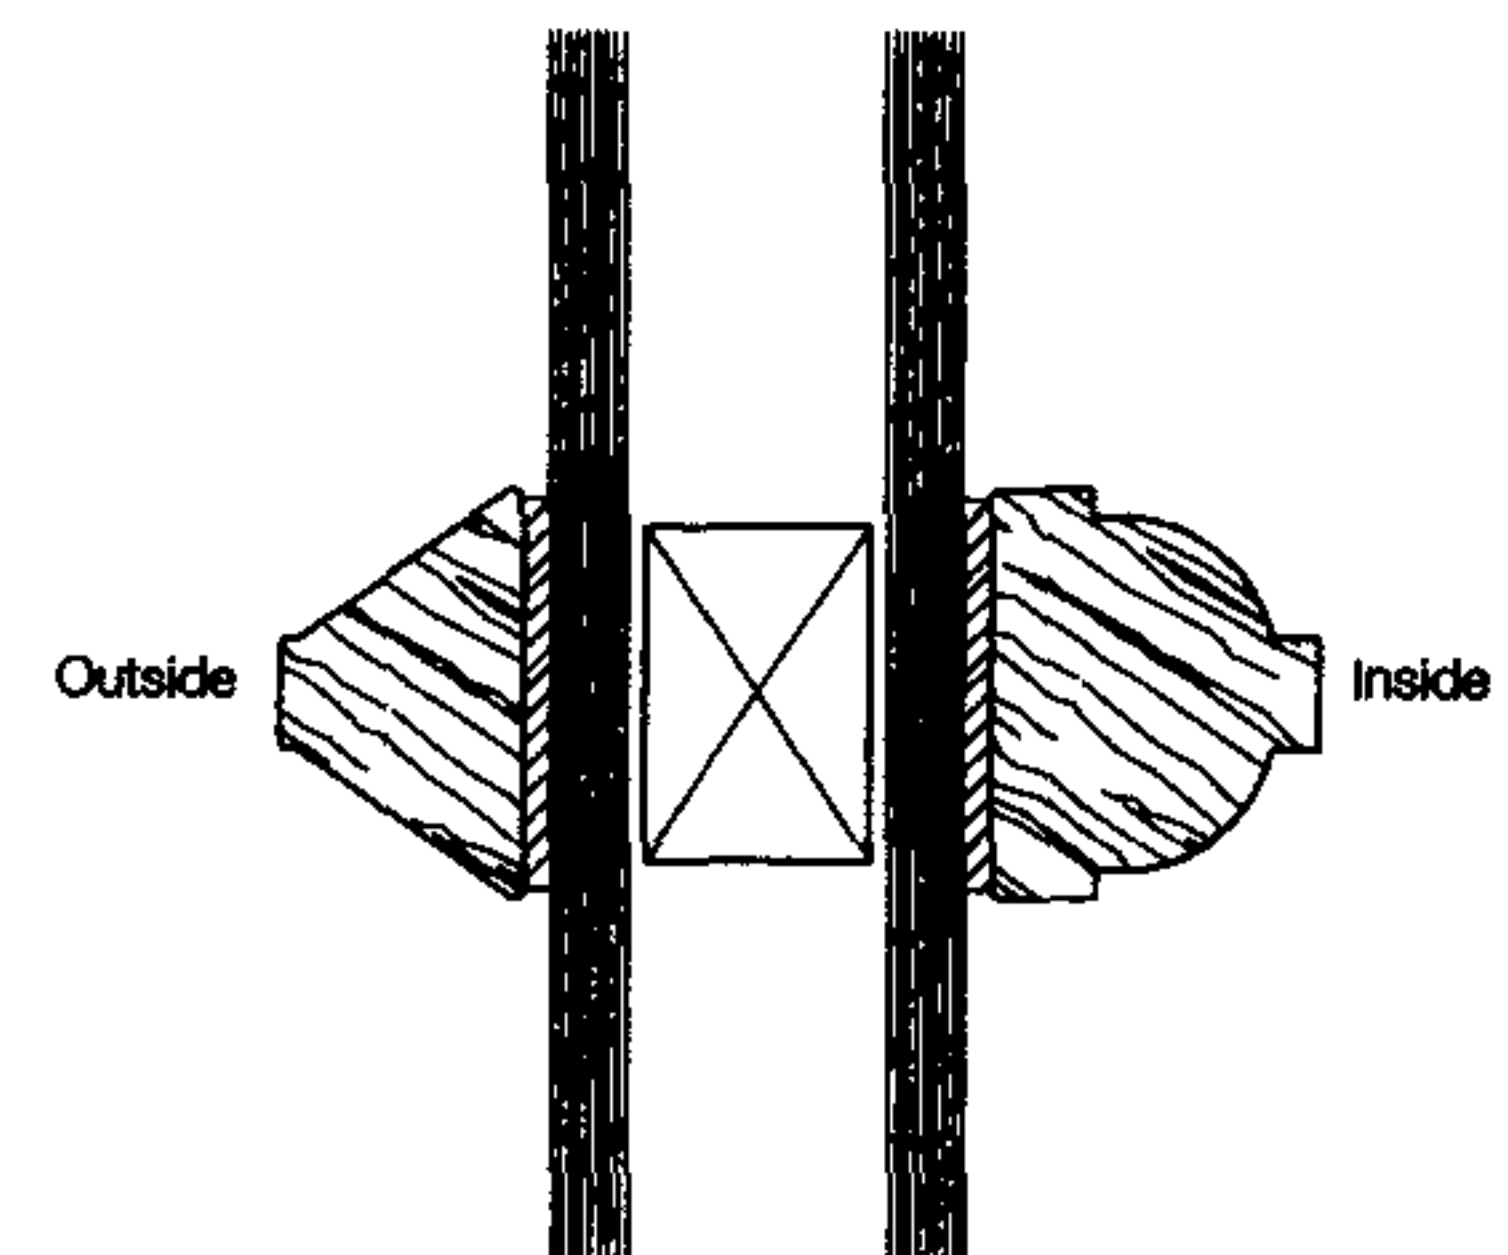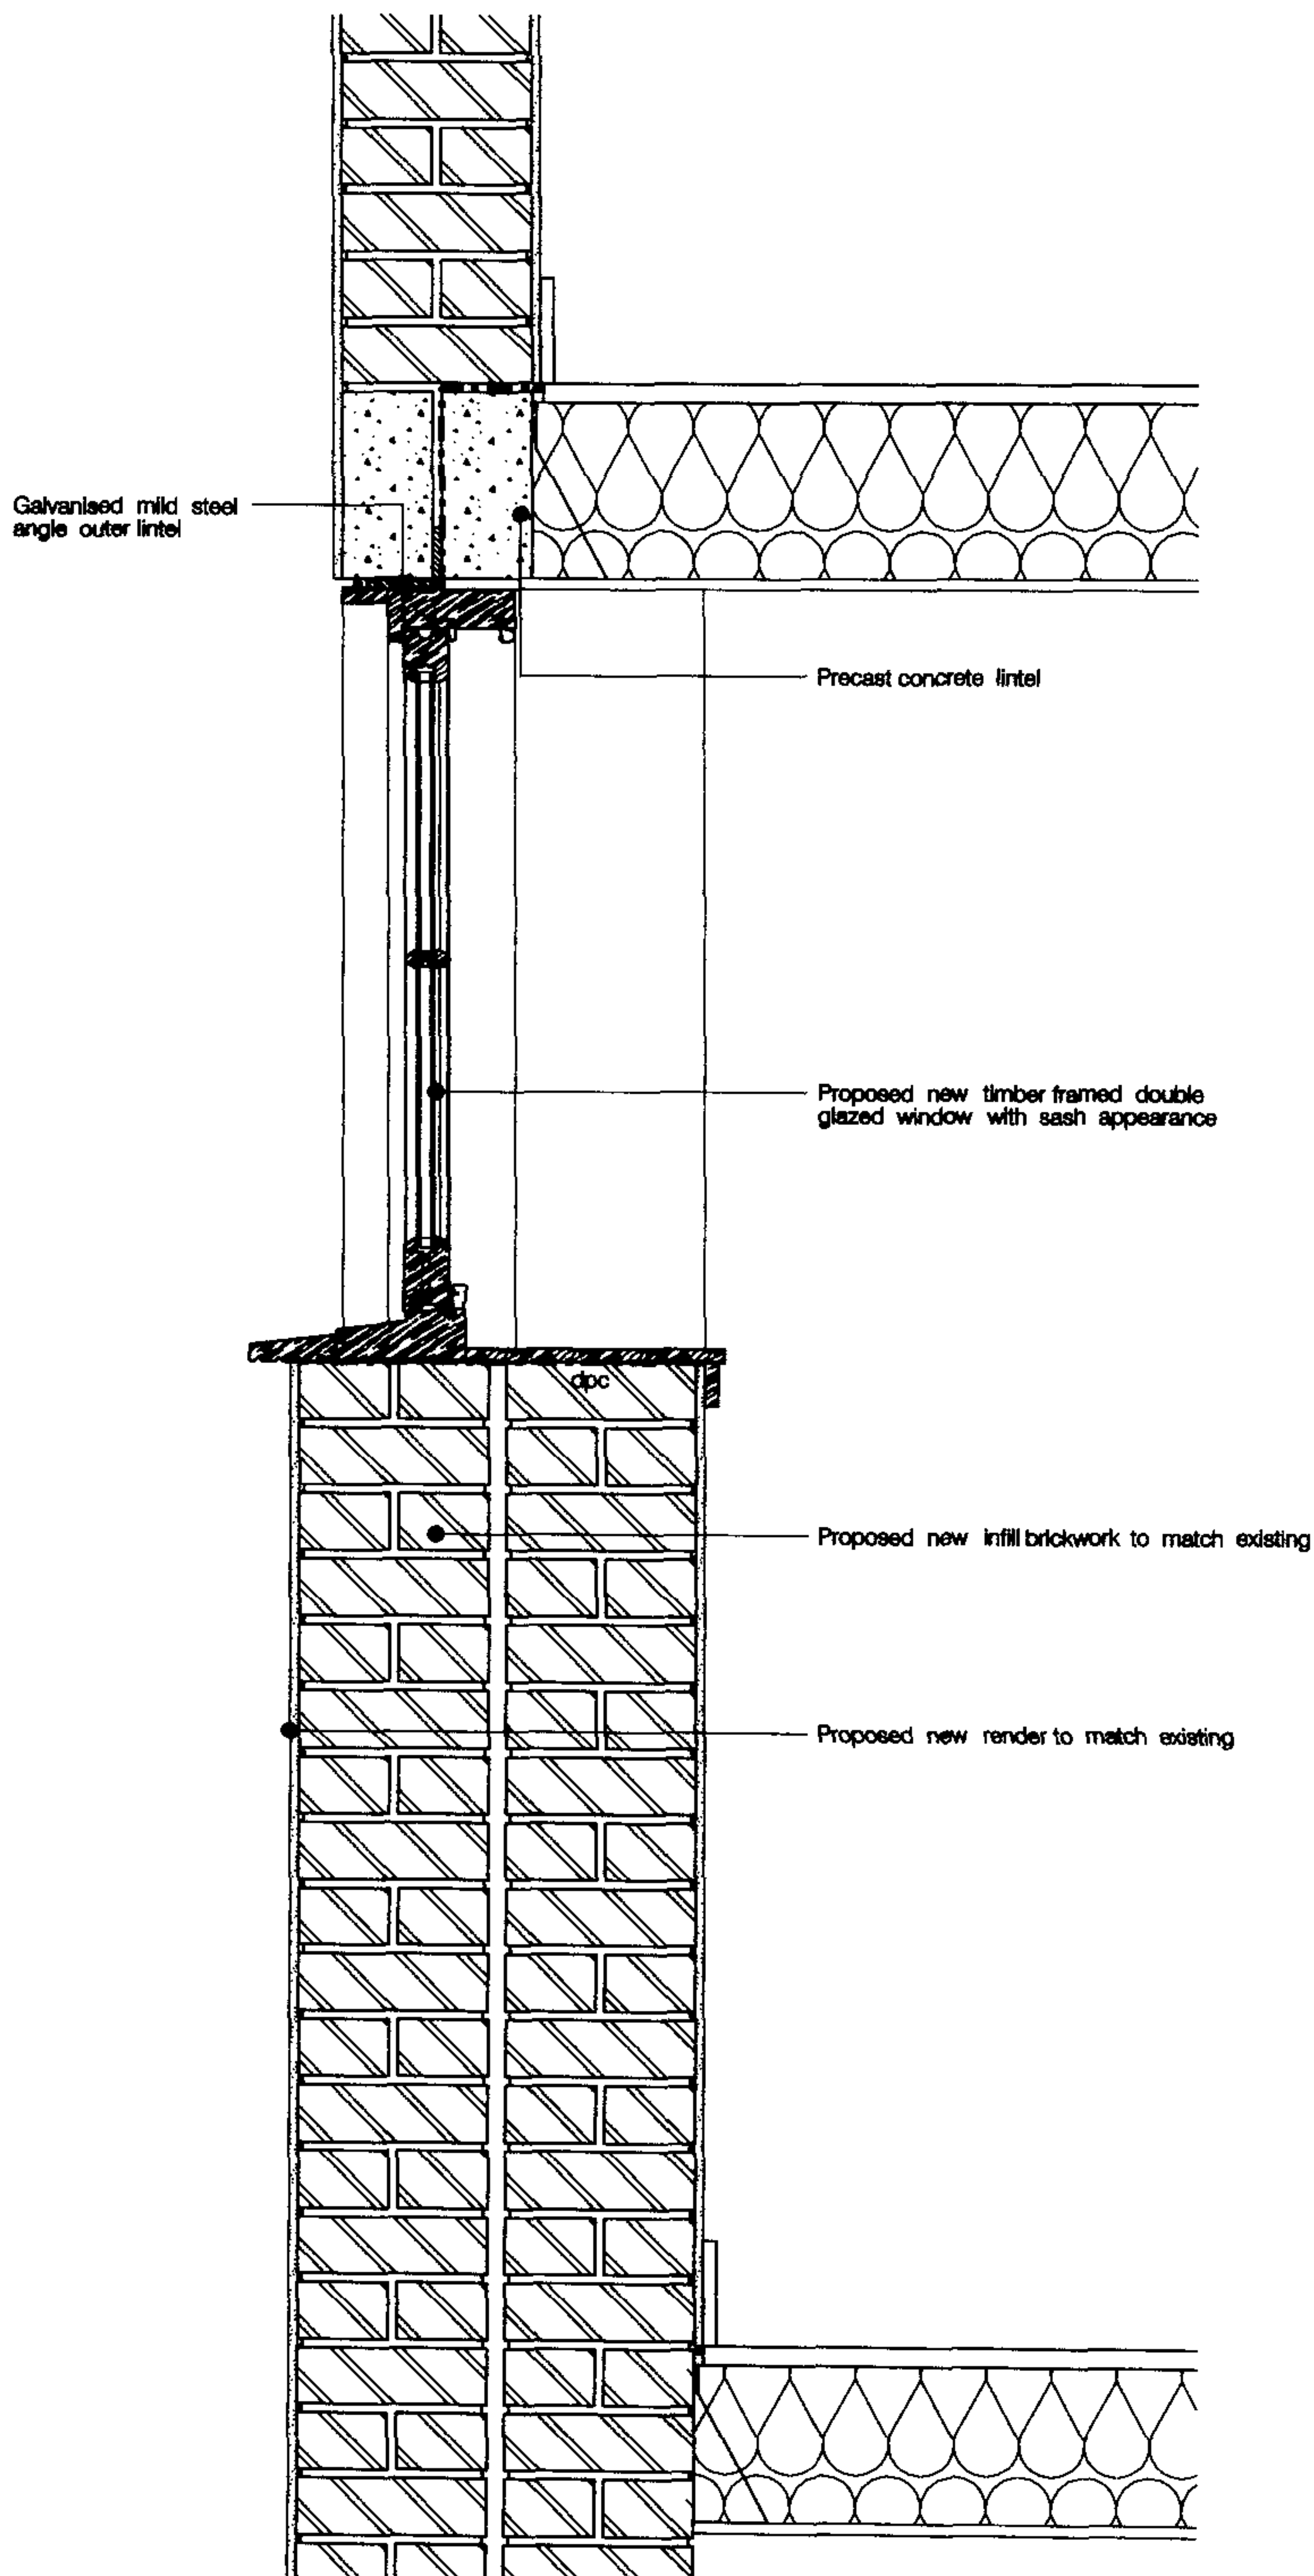

1:1 Section through glazing bars



Clavadetscher Hoffmann

CLERKENWELL HOUSE  
45-47 CLERKENWELL GREEN  
LONDON  
EC1R 0EB

T: +44 (0)20 7263 2626

F: +44 (0)20 7480 4843

em: mail@clavadetscherhoffmann.com

Project

53 ARLINGTON ROAD NW1

Status

PRELIMINARY

Drawing

BASEMENT WINDOW  
HEAD AND SILL DETAIL

Drwg No :

221\_31\_606

Scale :

1:10@A3

Date :

12.03.07


Rev. A 16.03.07 Issued for planning

Do not scale from this drawing

The contractor shall check and verify all dimensions on site and report any discrepancies in writing to Clavadetscher Hoffmann Architects LLP (CHA) before proceeding with work

Existing buildings shown are based on measured surveys received from third parties. Any discrepancies should be made in writing to CHA to be resolved by the original surveyors.

This drawing is the copyright of Clavadetscher Hoffmann Architects and cannot be reproduced without prior written permission from the architects

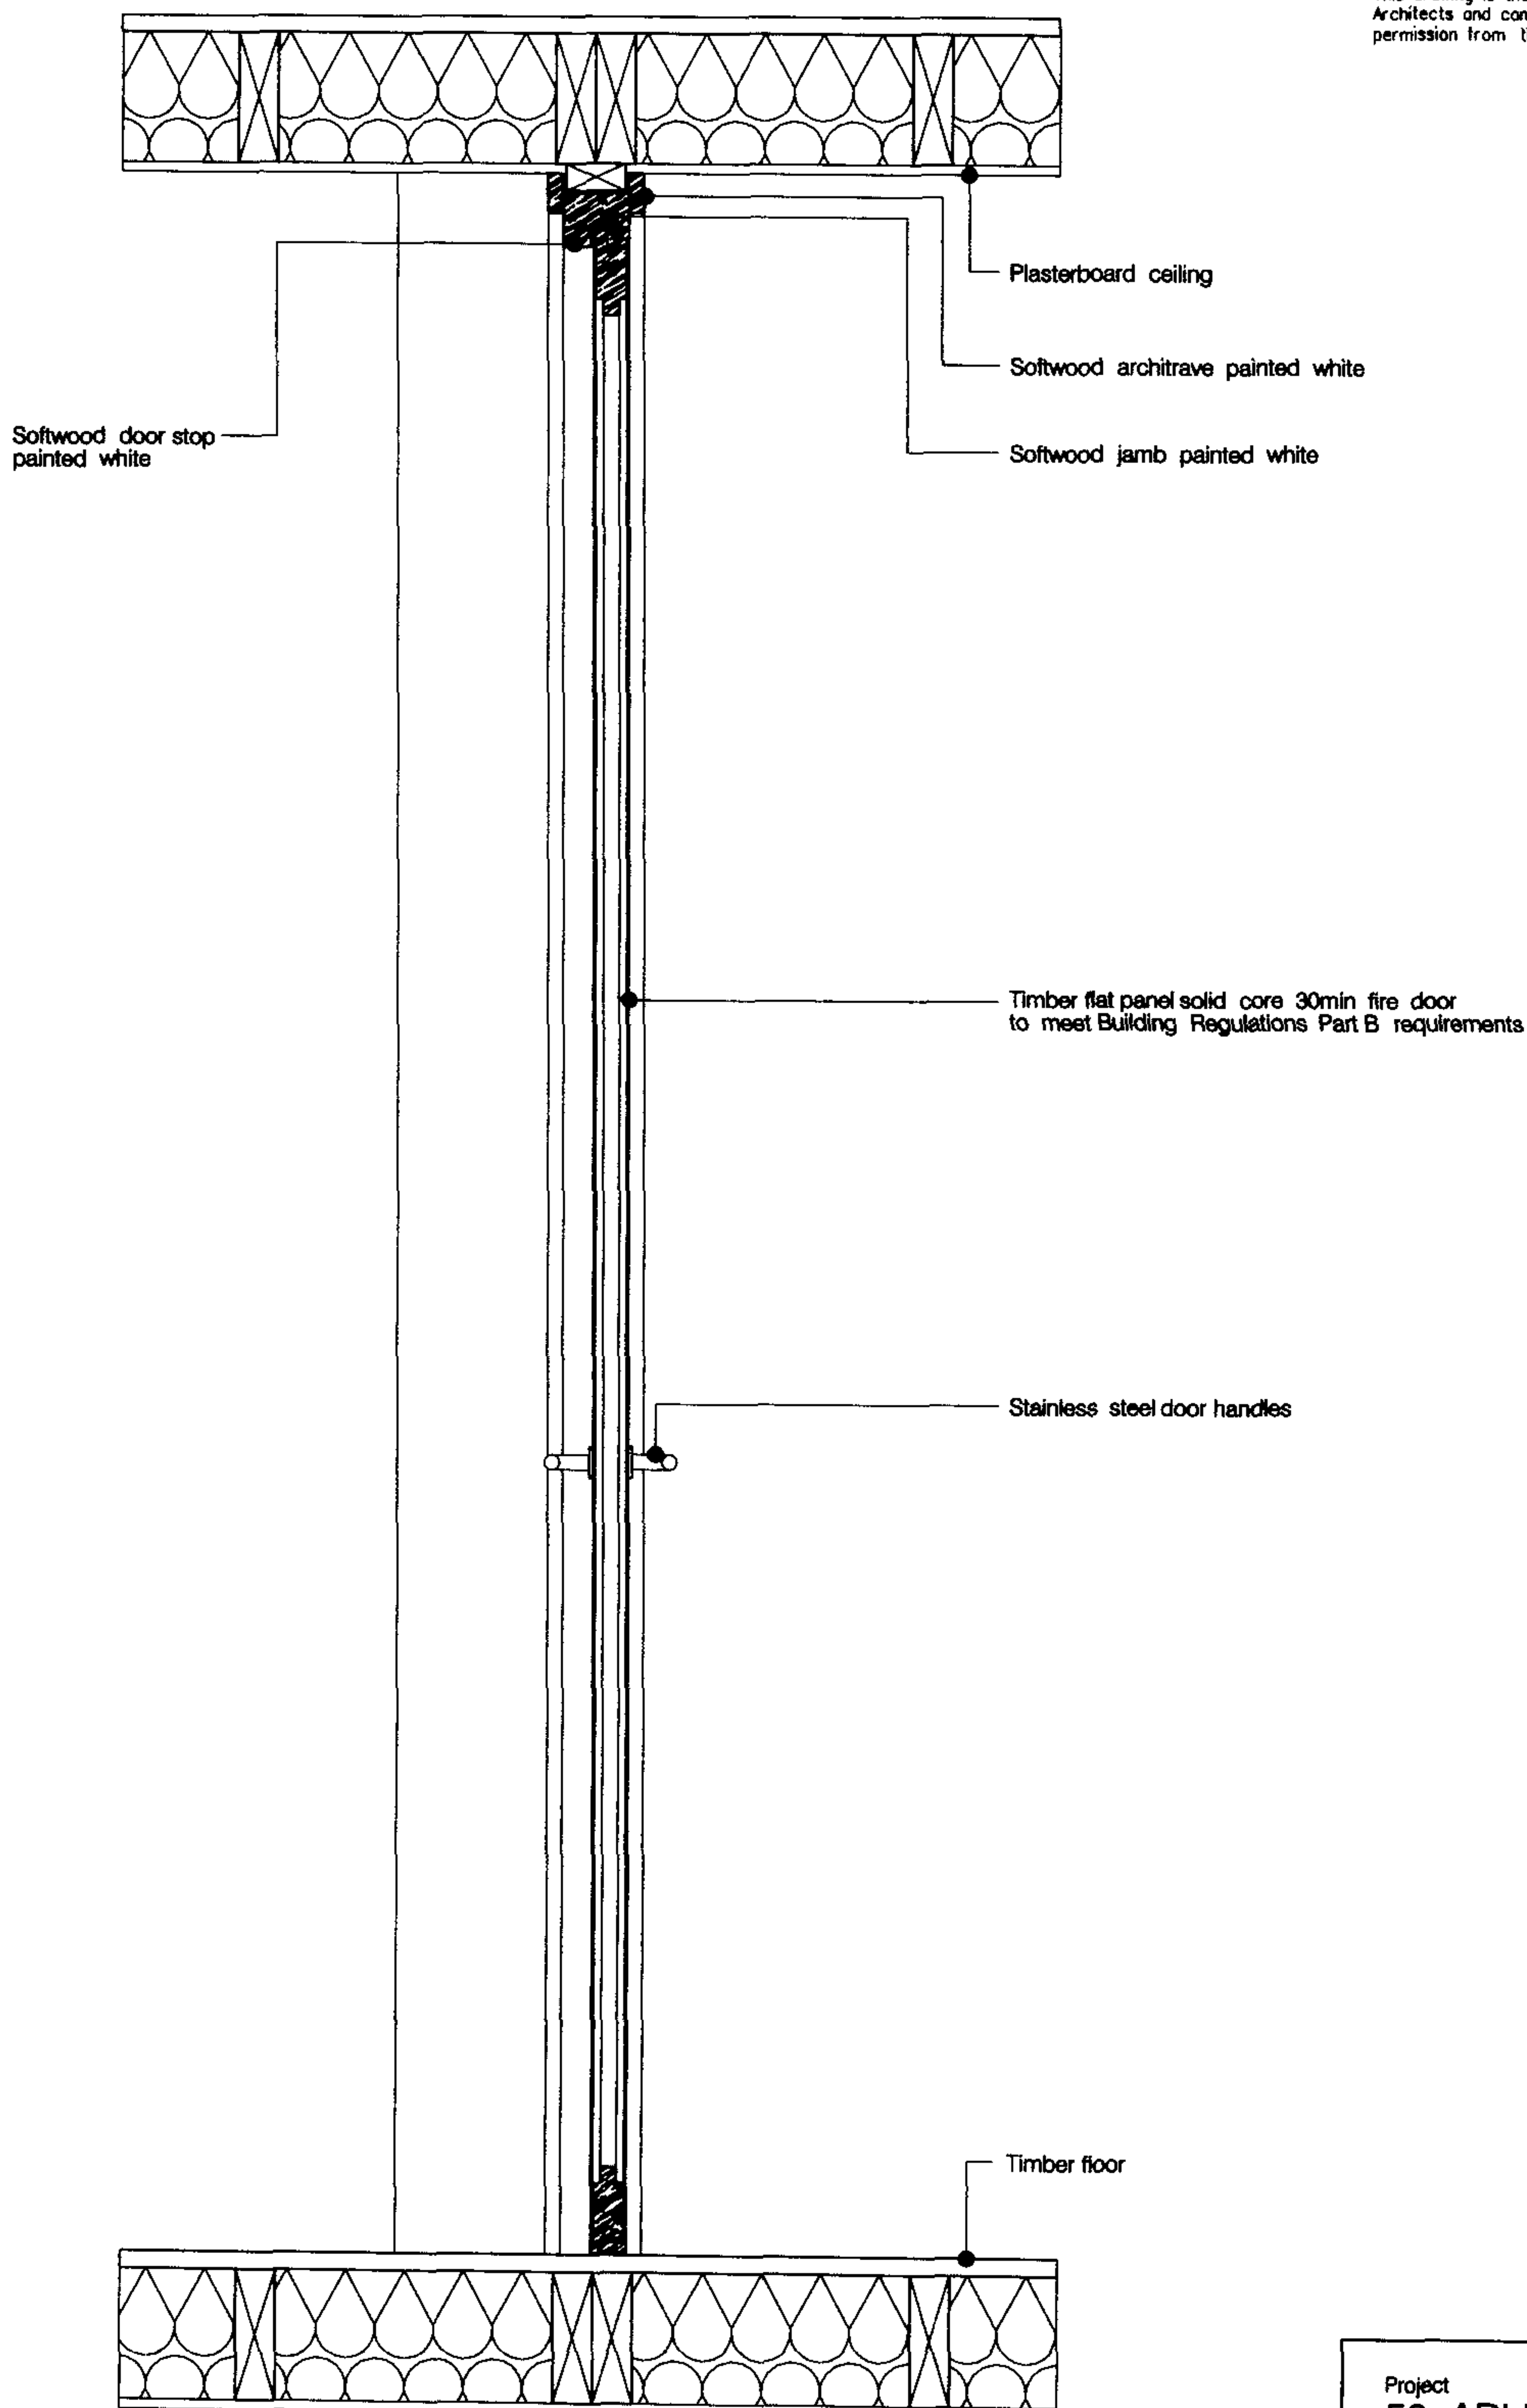

Clavadetscher Hoffmann

CLERKENWELL HOUSE  
45-47 CLERKENWELL GREEN  
LONDON  
EC1R 0EB

T: +44 (0)20 7263 2626  
F: +44 (0)20 7490 4843

eM: mail@clavadetscherhoffmann.com

Project  
**53 ARLINGTON ROAD NW1**

Status  
**PRELIMINARY**

Drawing **GROUND FLOOR DOOR  
HEAD AND SILL DETAIL**

Drwg No :  
**221\_32\_601**

Scale :  
**1:10@A3**

Date :  
**12.03.07**


Rev. A 16.06.07 Issued for planning

Do not scale from this drawing

The contractor shall check and verify all dimensions on site and report any discrepancies in writing to Clavadetscher Hoffmann Architects LLP (CHa) before proceeding with work

Existing buildings shown are based on measured surveys received from third parties. Any discrepancies should be made in writing to CHa to be resolved by the original surveyors.

This drawing is the copyright of Clavadetscher Hoffmann Architects and cannot be reproduced without prior written permission from the architects

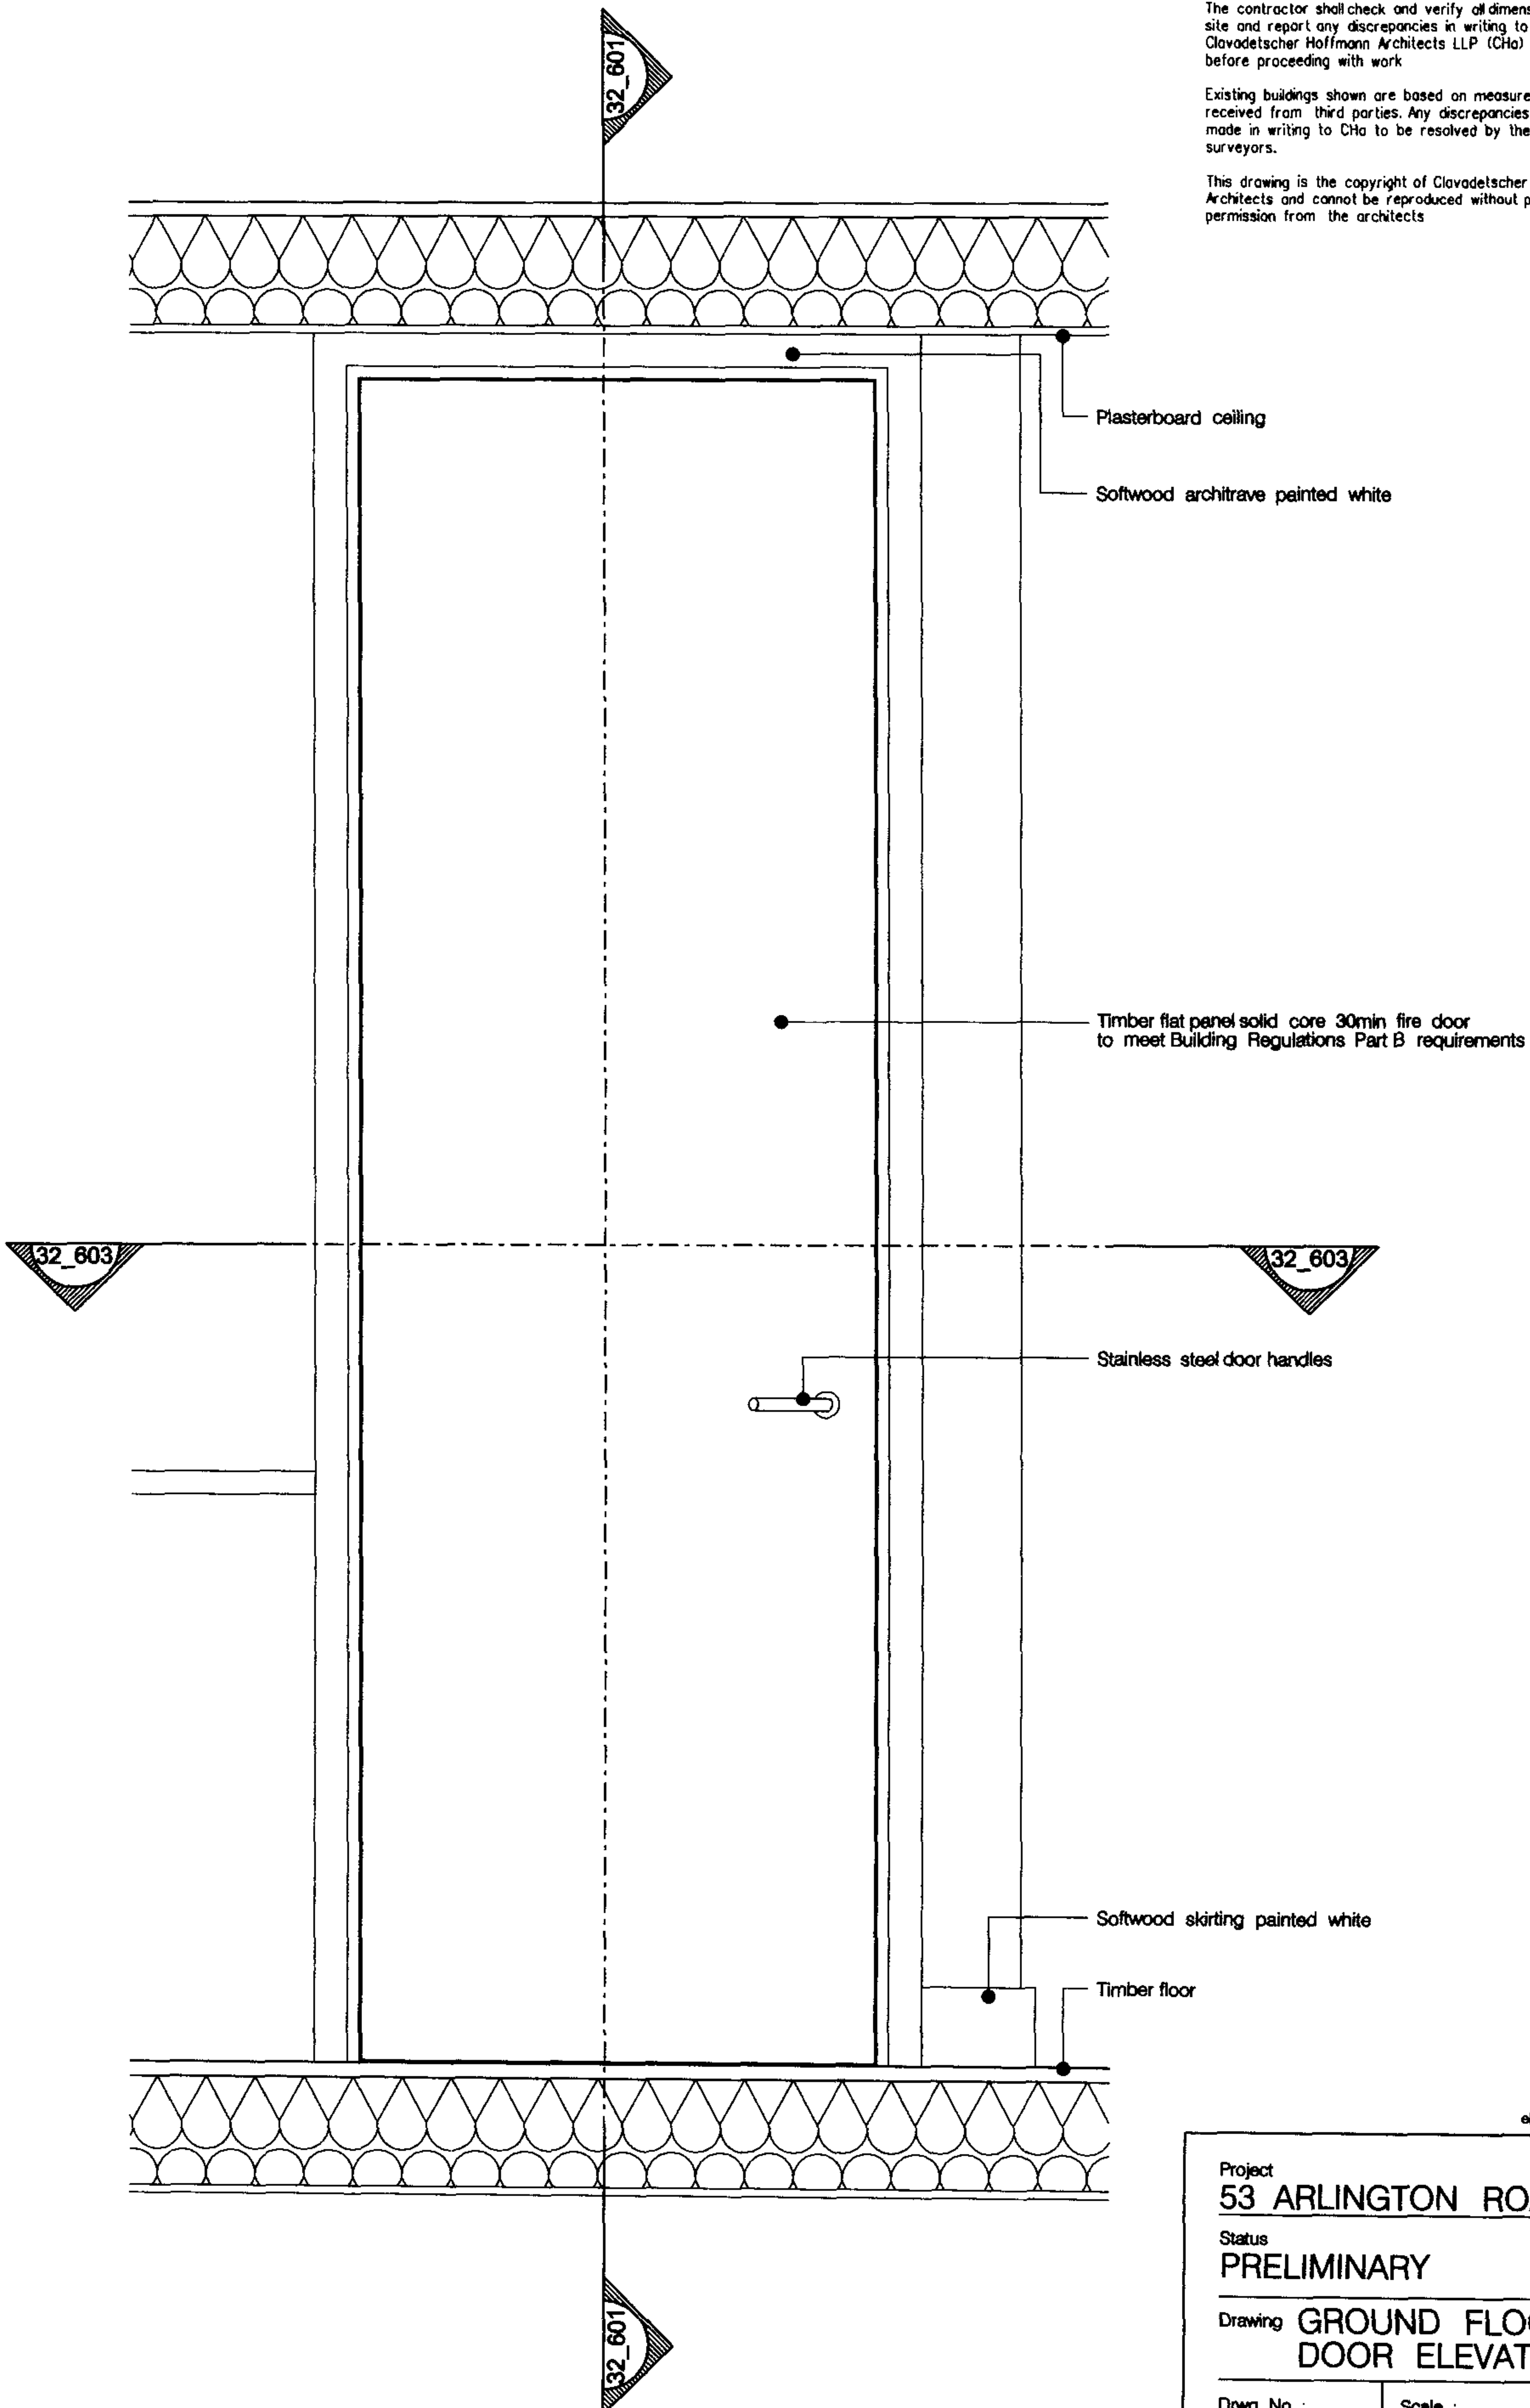

Clavadetscher Hoffmann

CLERKENWELL HOUSE  
45-47 CLERKENWELL GREEN  
LONDON  
EC1R 0EB

T: +44 (0)20 7263 2526

F: +44 (0)20 7490 4843

eM: mail@clavadetscherhoffmann.com

Project

53 ARLINGTON ROAD NW1

Status

PRELIMINARY

Drawing

GROUND FLOOR  
DOOR ELEVATION

Drwg No :

221\_32\_602

Scale :

1:10@A3

Date :

12.03.07

Rev. A 16.06.07 Issued for planning




Do not scale from this drawing

The contractor shall check and verify all dimensions on site and report any discrepancies in writing to Clavadetscher Hoffmann Architects LLP (CHA) before proceeding with work



Existing buildings shown are based on measured surveys received from third parties. Any discrepancies should be made in writing to CHA to be resolved by the original surveyors.

This drawing is the copyright of Clavadetscher Hoffmann Architects and cannot be reproduced without prior written permission from the architects

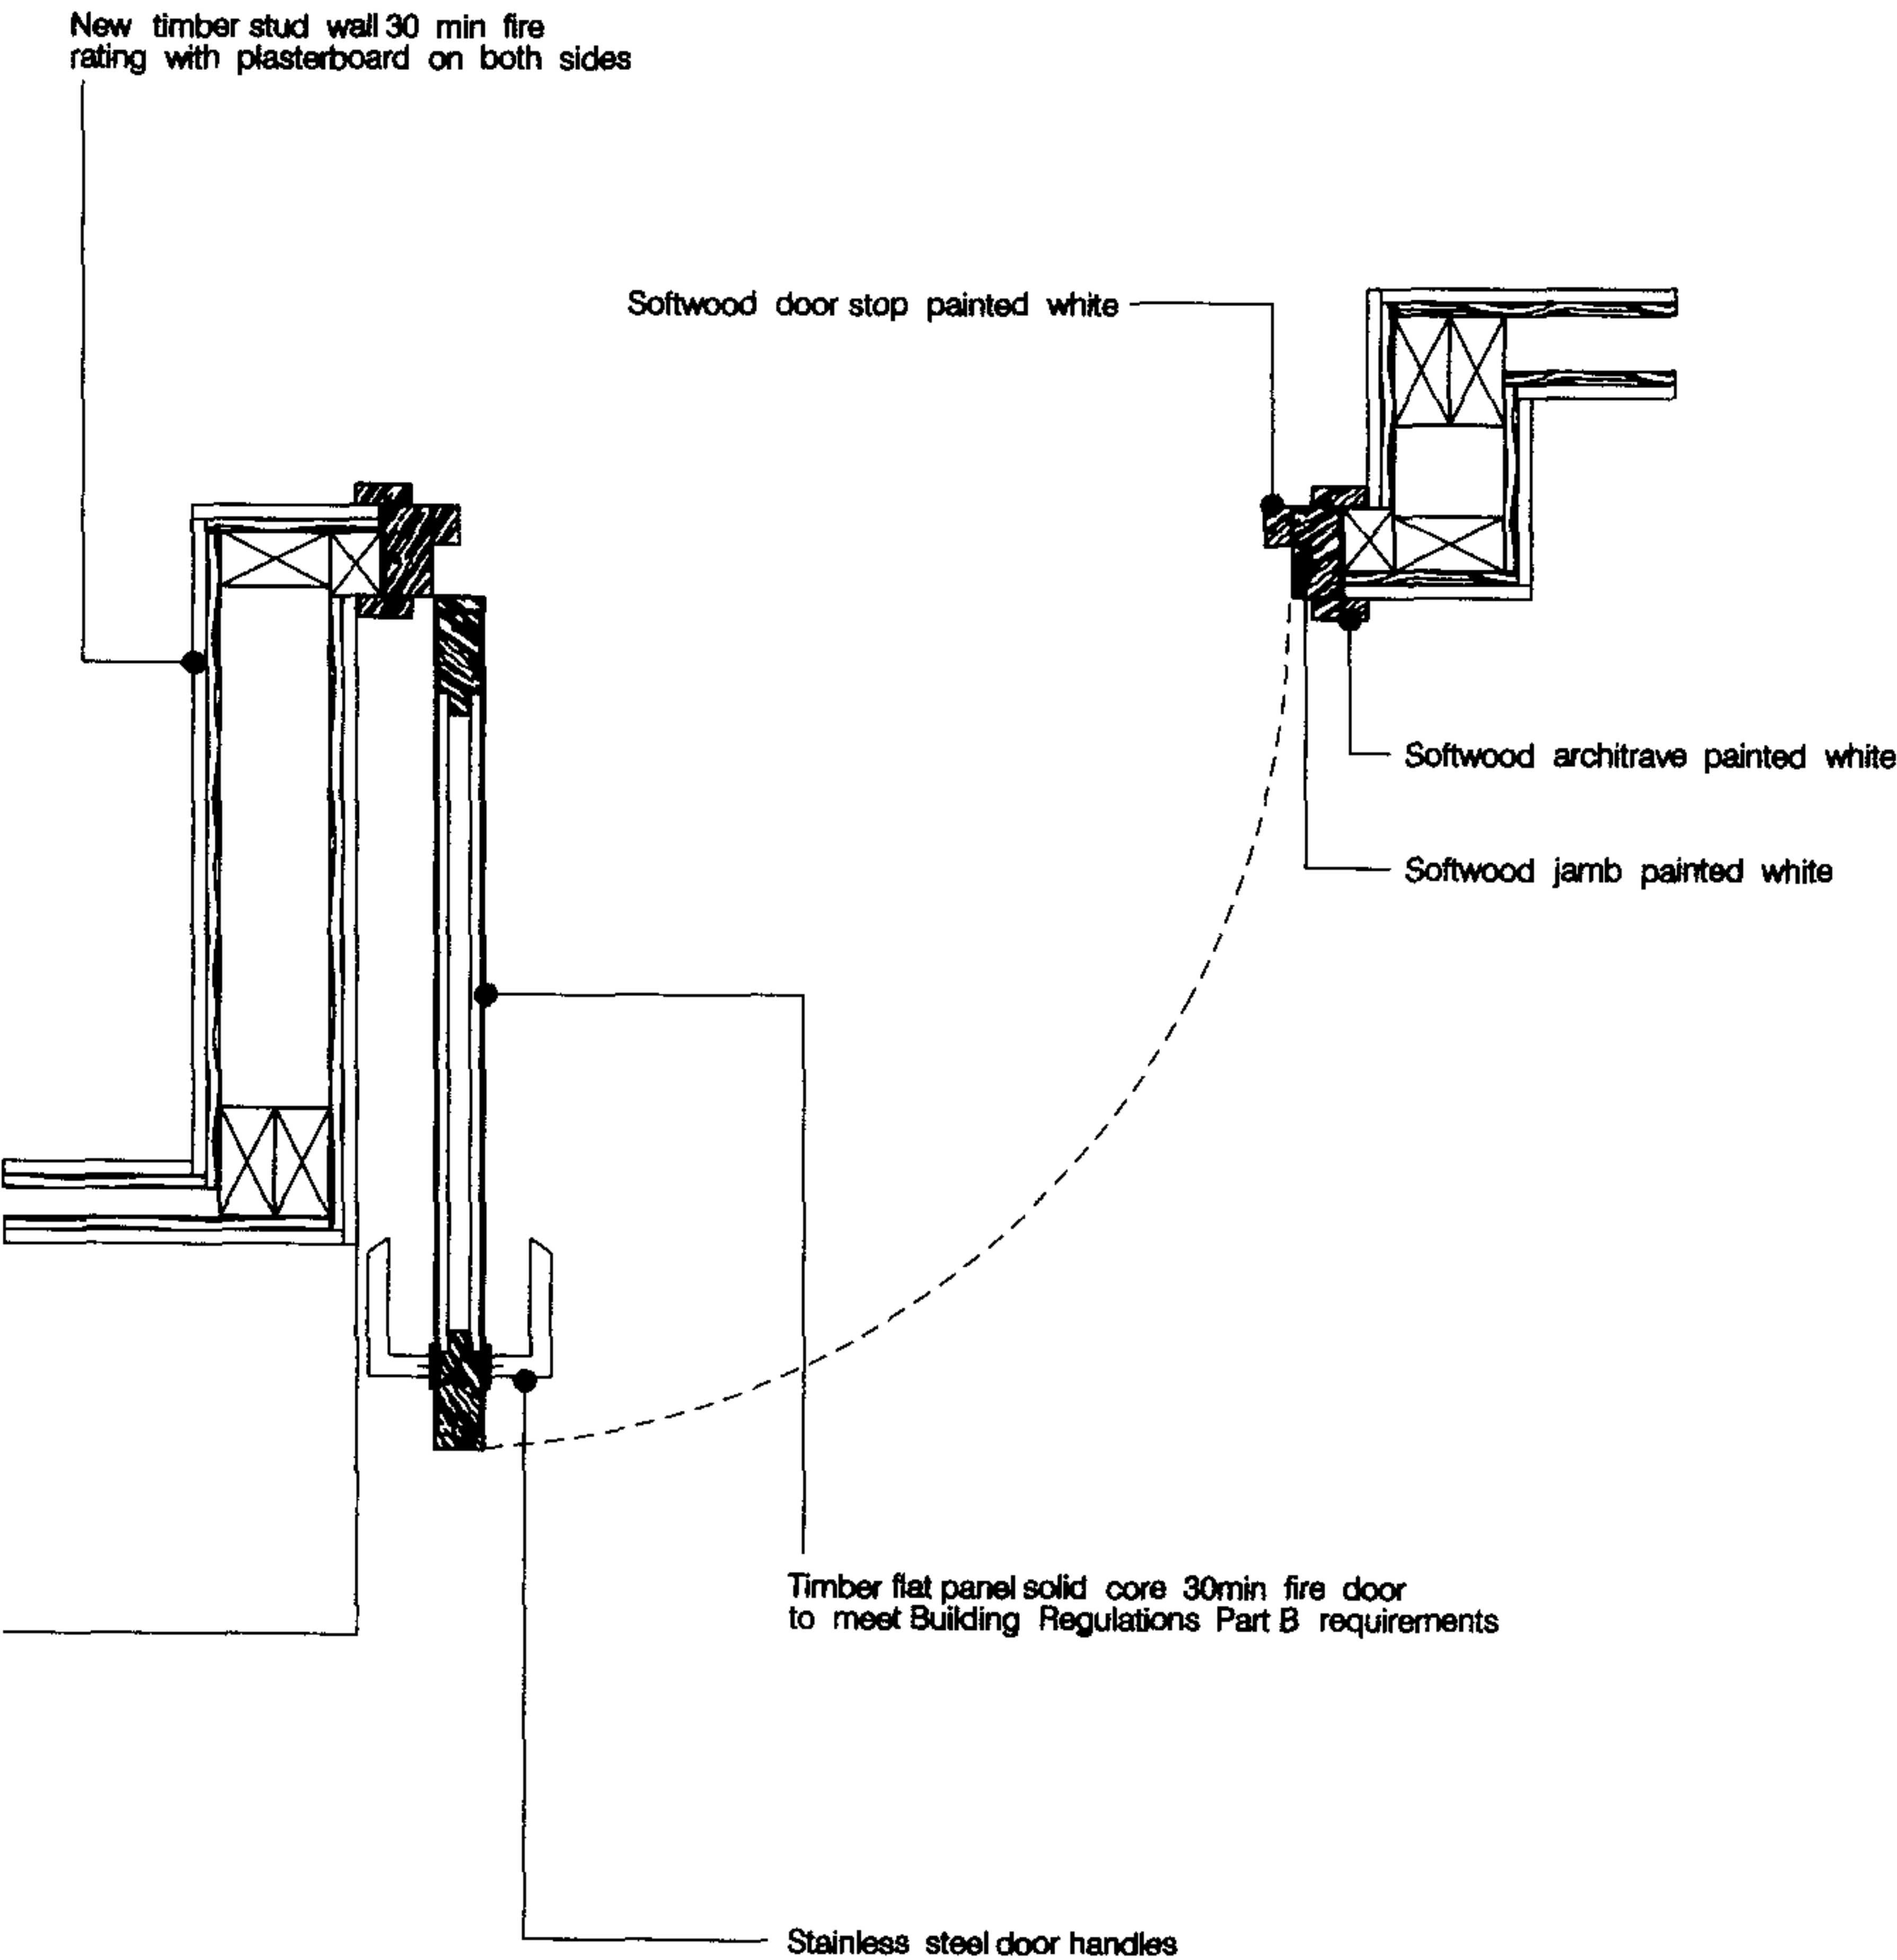

Clavadetscher Hoffmann

CLERKENWELL HOUSE  
45-47 CLERKENWELL GREEN  
LONDON  
EC1R 0EB  
T: +44 (0)20 7263 2626  
F: +44 (0)20 7490 4843  
eM: mail@clavadetscherhoffmann.com

Project 53 ARLINGTON ROAD NW1		
Status PRELIMINARY		
Drawing GROUND FLOOR DOOR JAMB DETAIL		
Drwg No : 221_32_603	Scale : 1:10@A3	Date : 12.03.07
Rev. A 16.06.07 Issued for planning		