


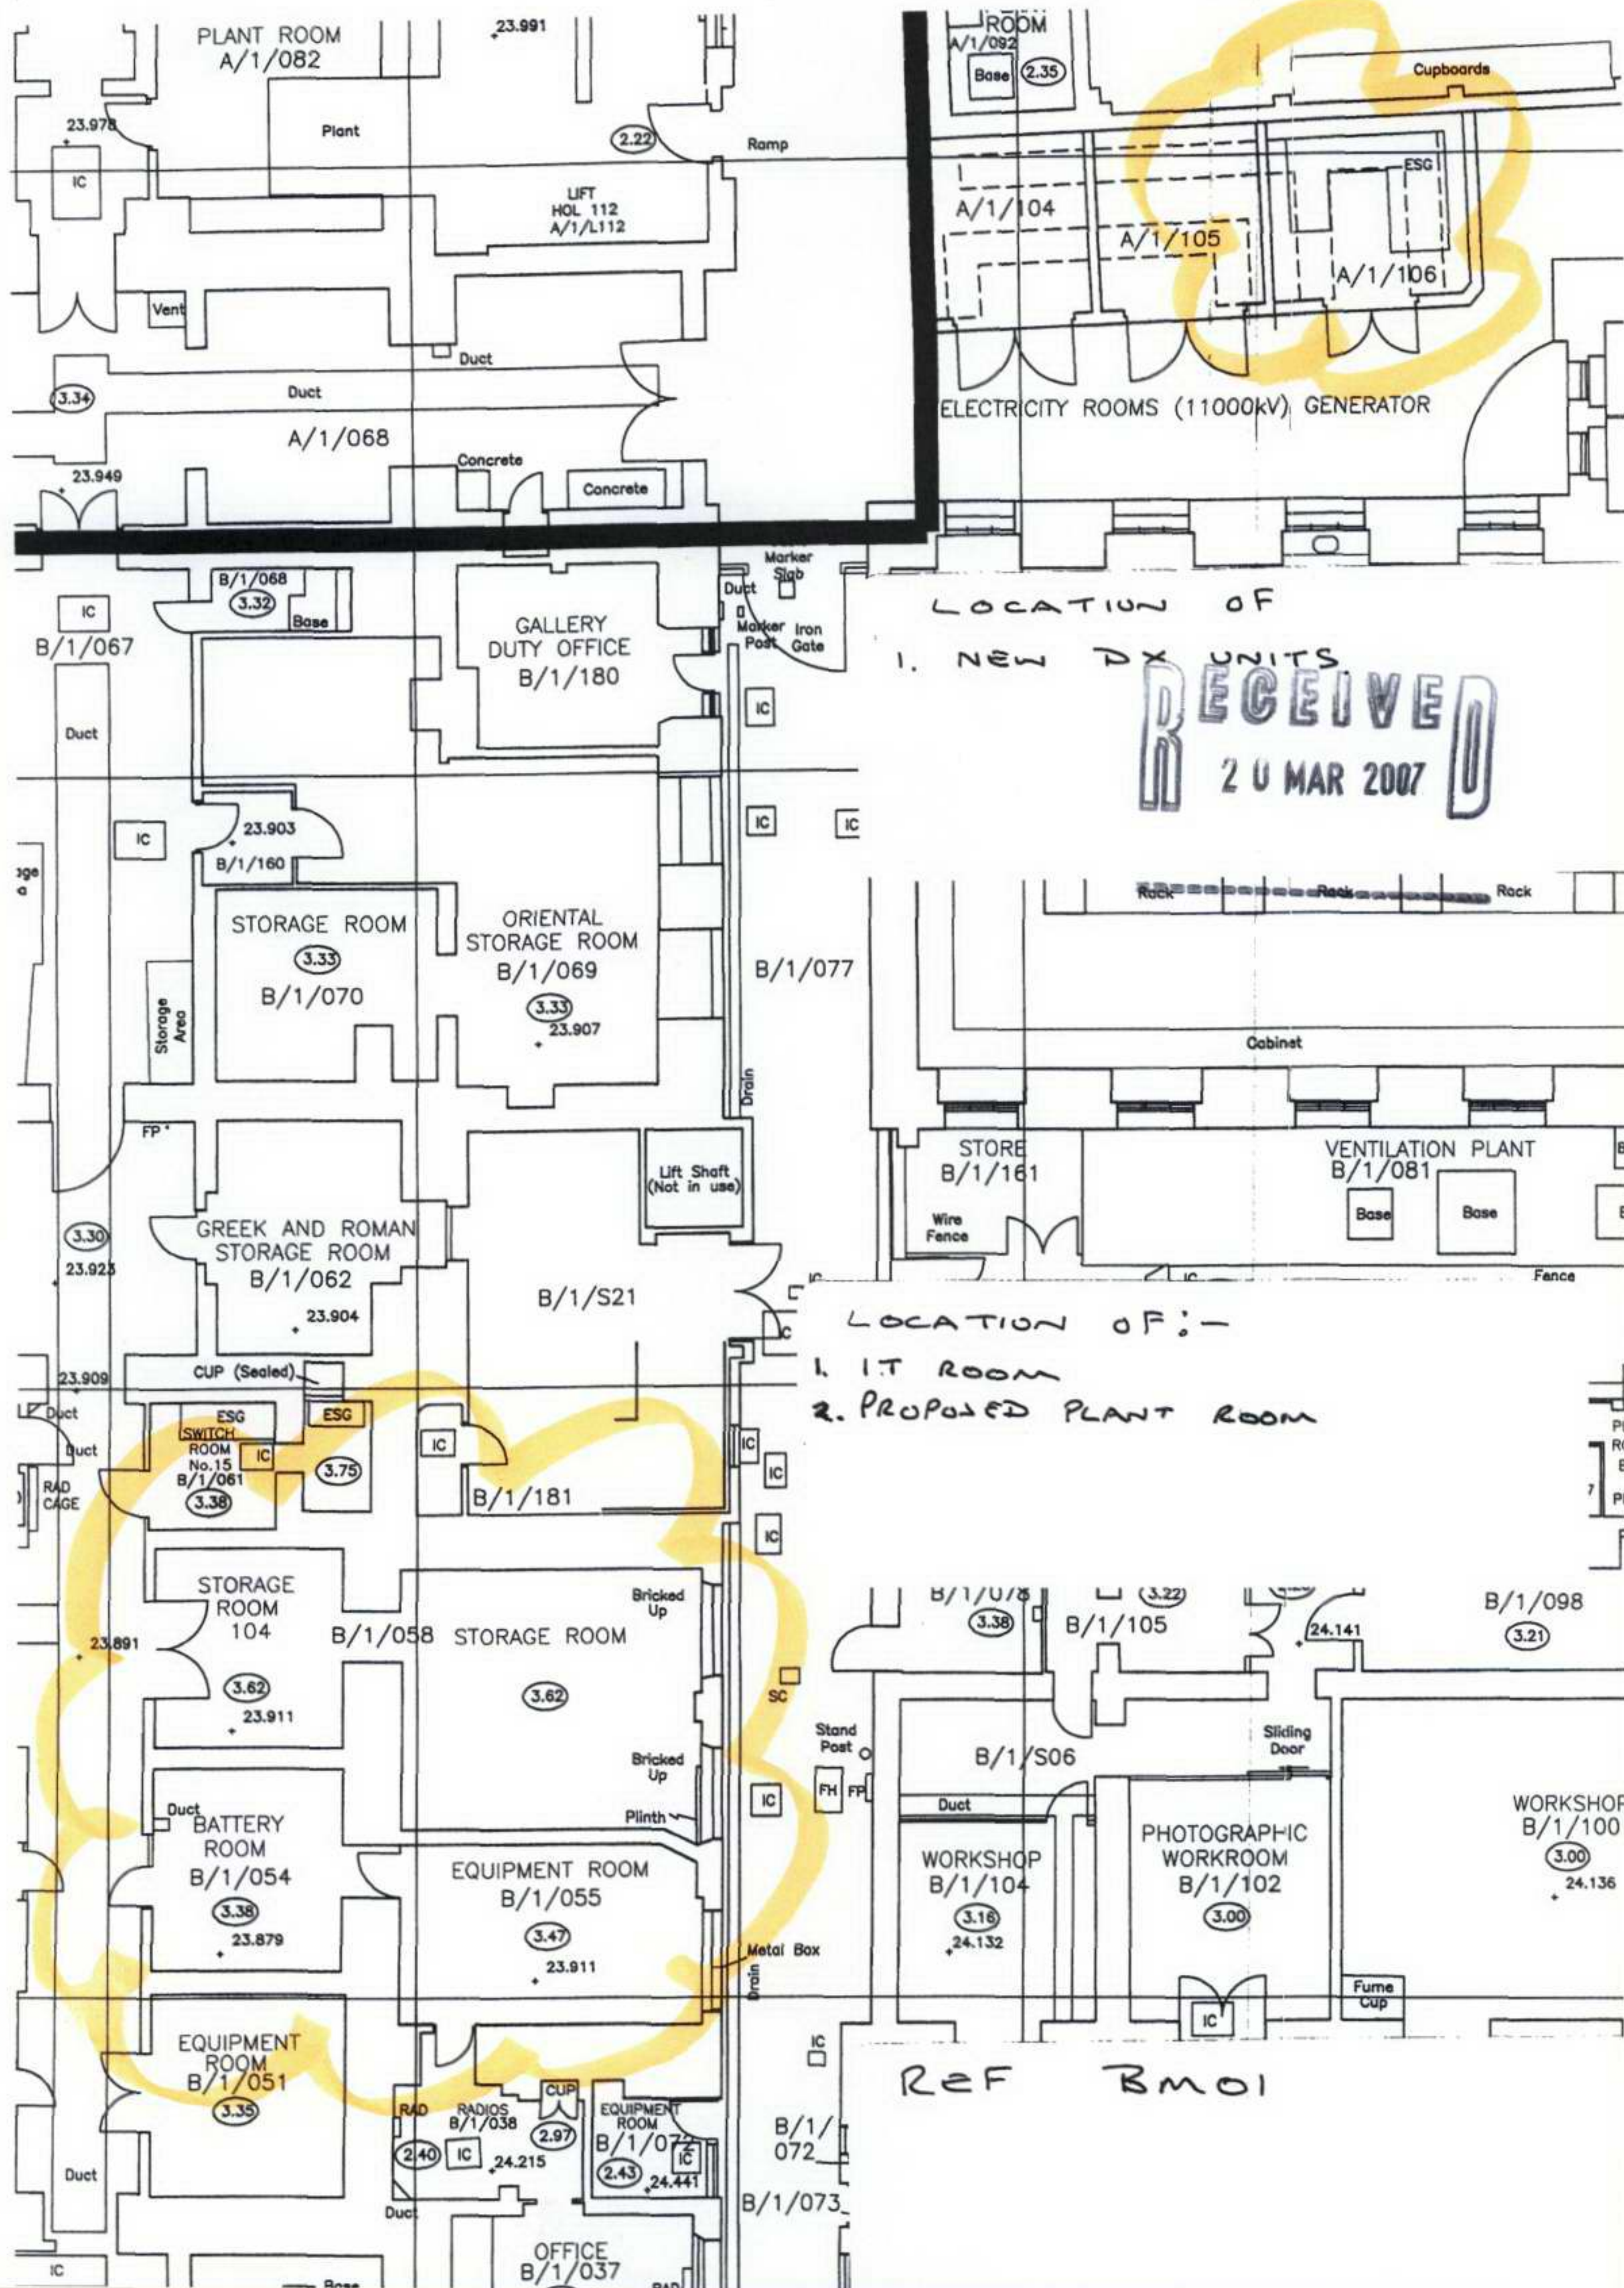

New IS Plant Room Planned Layout

