


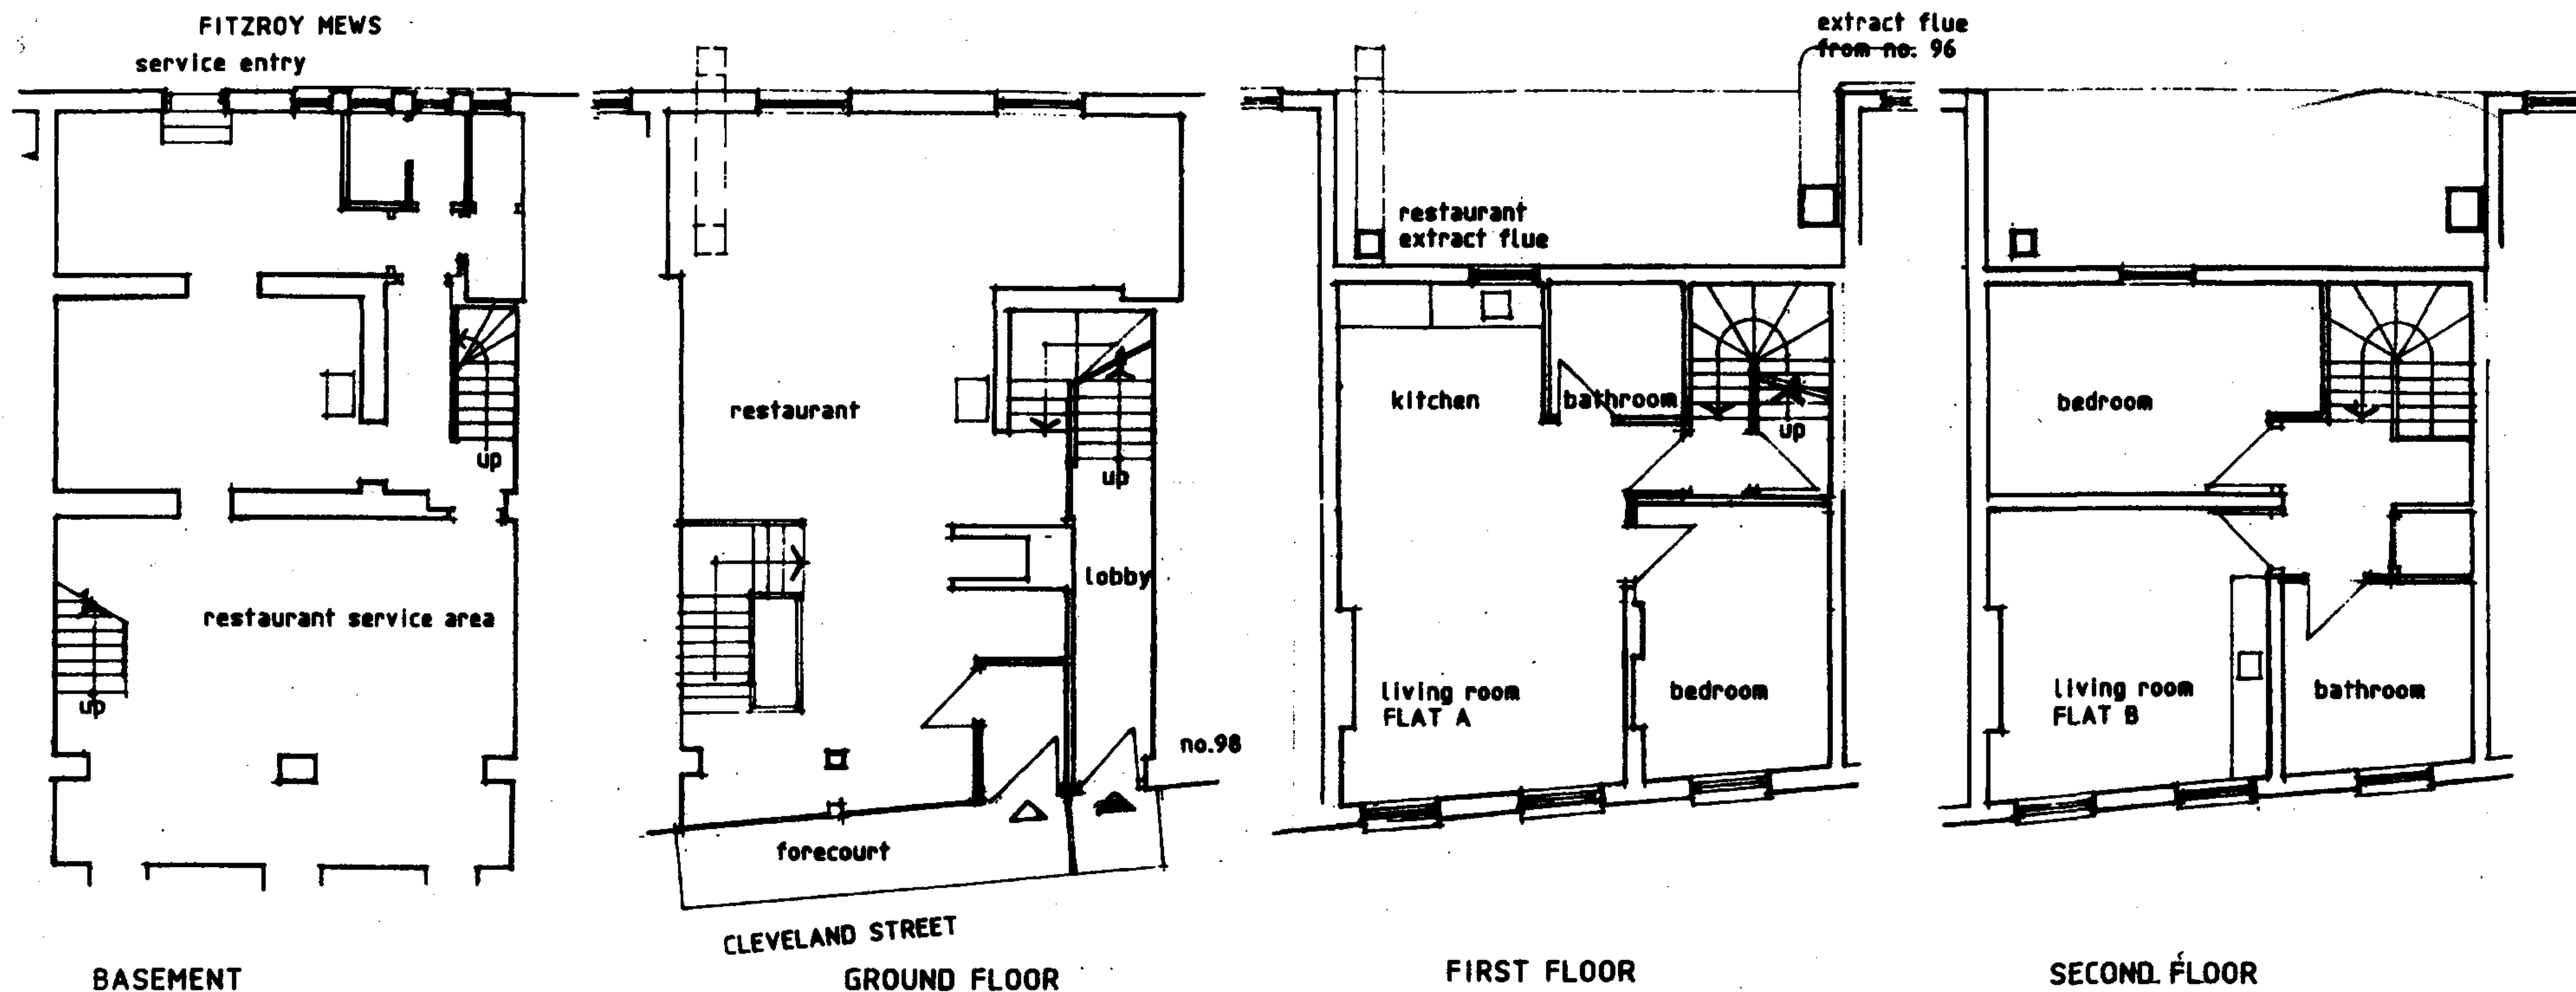


RECEIVED
20 MAR 2007

Revision Notes	Client	Pearl & Coutts	Date:	bda AccentBDA
	Project	Cleveland Street	09.03.07	
	Project Address	100 Cleveland Street	Scale:	
		W1T 6NS	1:100	
Drawing Name	Existing Plans	Dwg No:		Suite A - Grove Mews Forty Two The Grove LONDON W5 5LH UK Tel: +44 (0)20 8840 6564 Fax: +44 (0)20 8840 7963 email: accor@bda.co.uk www.sla.accentbda.co.uk
Drawing Location	O:\Clients\Pearl & Coutts\Drawings\01 - Existing\EX_02	Ex_02		



line of
basement

CLEVELAND STREET ELEVATION

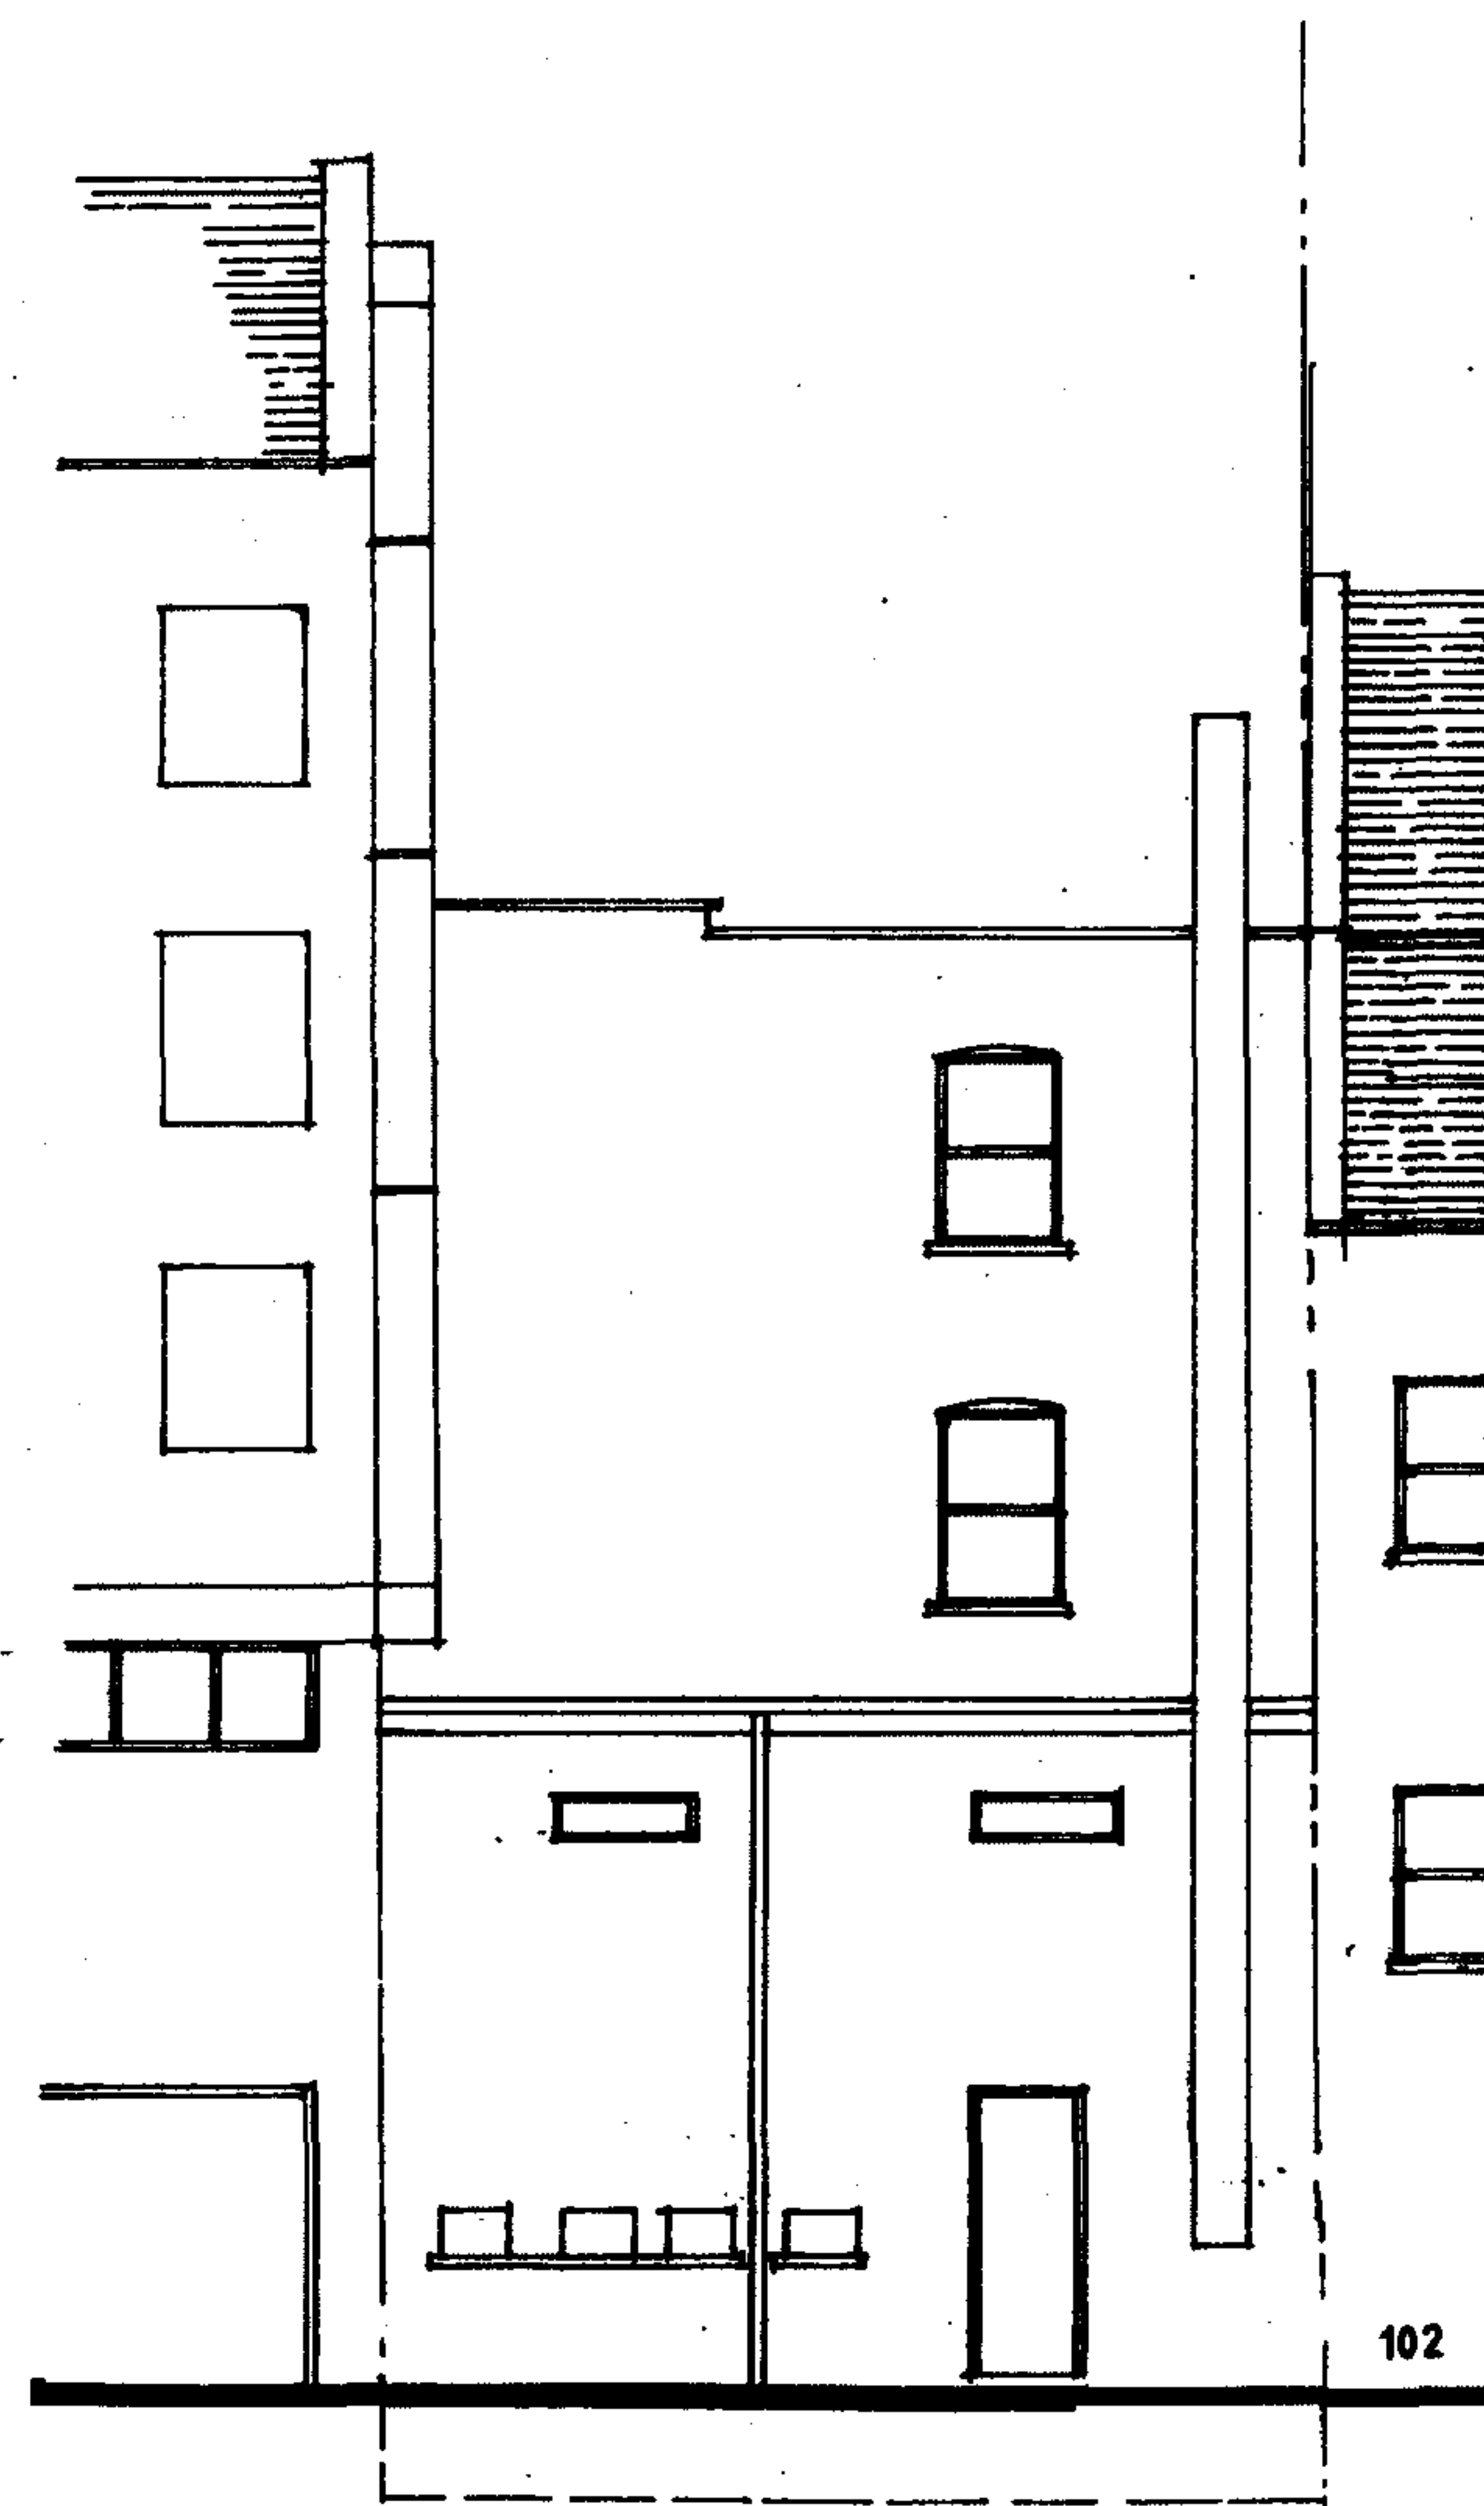

102

Revisions

RECEIVED
20 MAR 2007

Revision Notes	Client Project Project Address	Pearl & Coutts Cleveland Street 100 Cleveland Street W1T 6NS	Date: 09.03.07	bda AccentBDA Suite A Grove Mews Forty Two The Grove LONDON W5 5LH UK Tel: +44 (0)20 8840 0984 Fax: +44 (0)20 8840 7963 email: accentbda@accglobal.com web site: www.accentbda.co.uk
			Scale: 1:100	
	Drawing Name	Existing Elevations	Dwg No:	
	Drawing Location	O:\Clients\Pearl & Coutts\Drawings\01 - Existing\EX_03	Ex_03	