




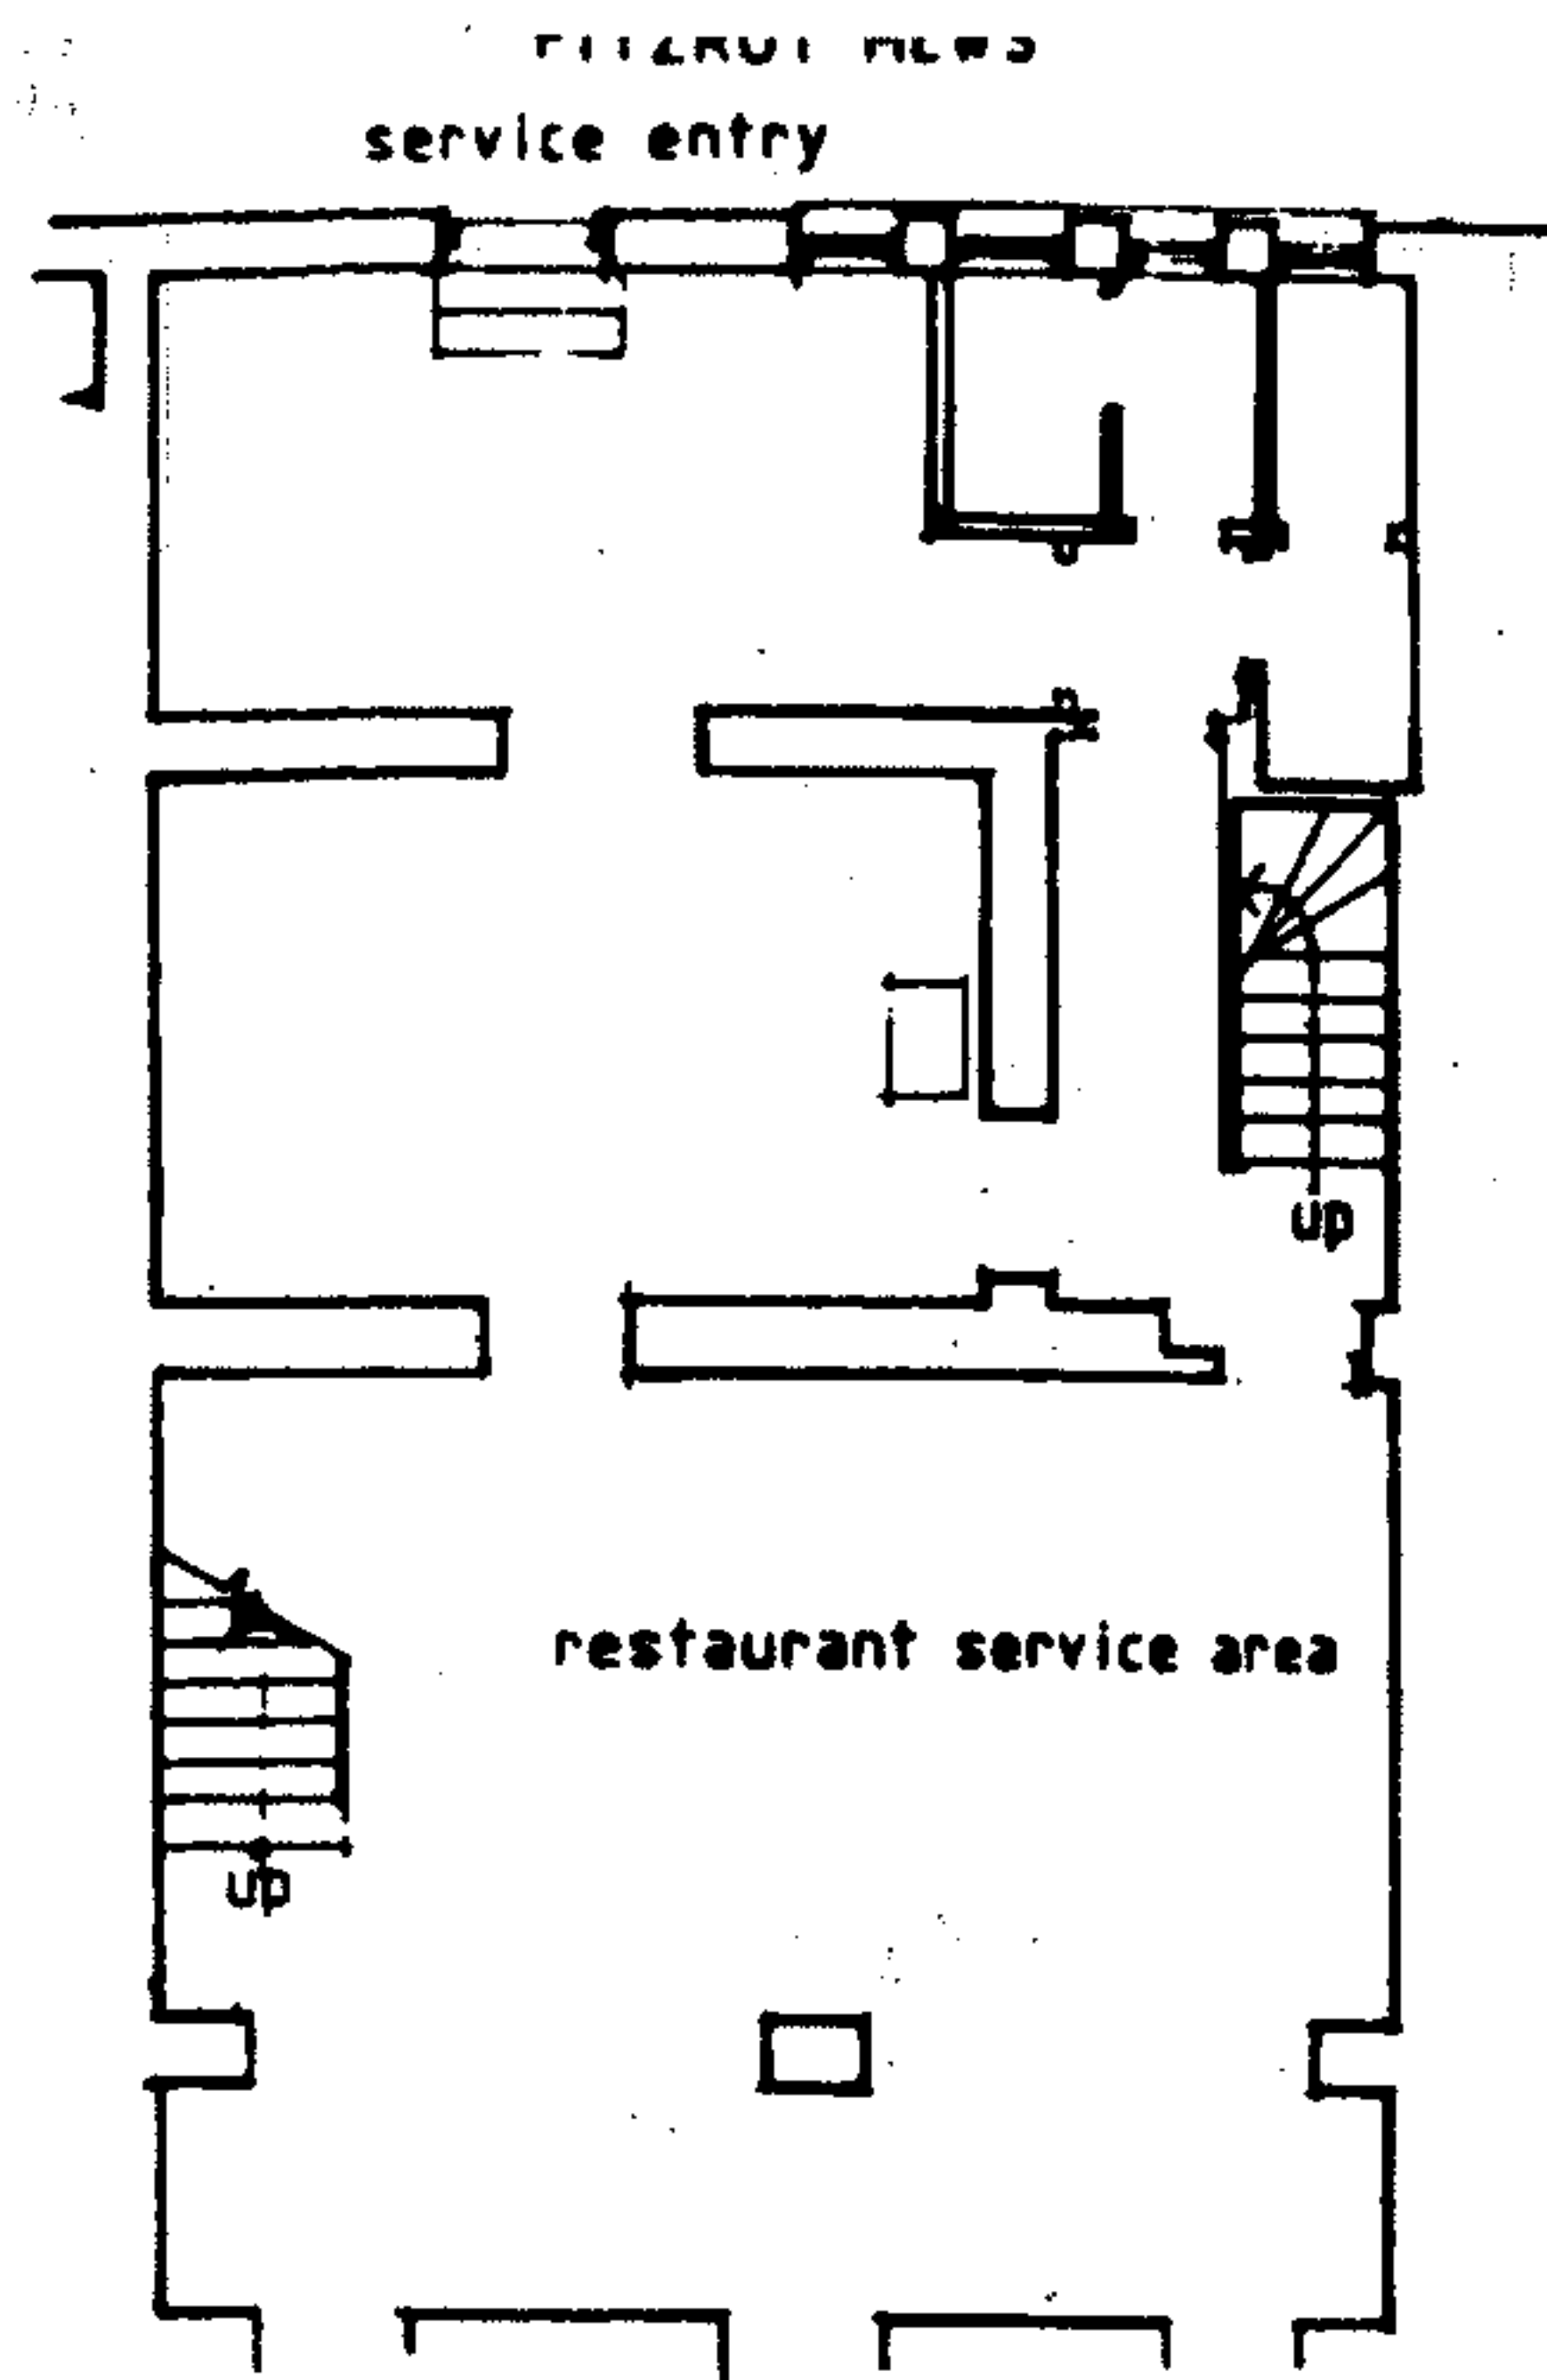


BASEMENT

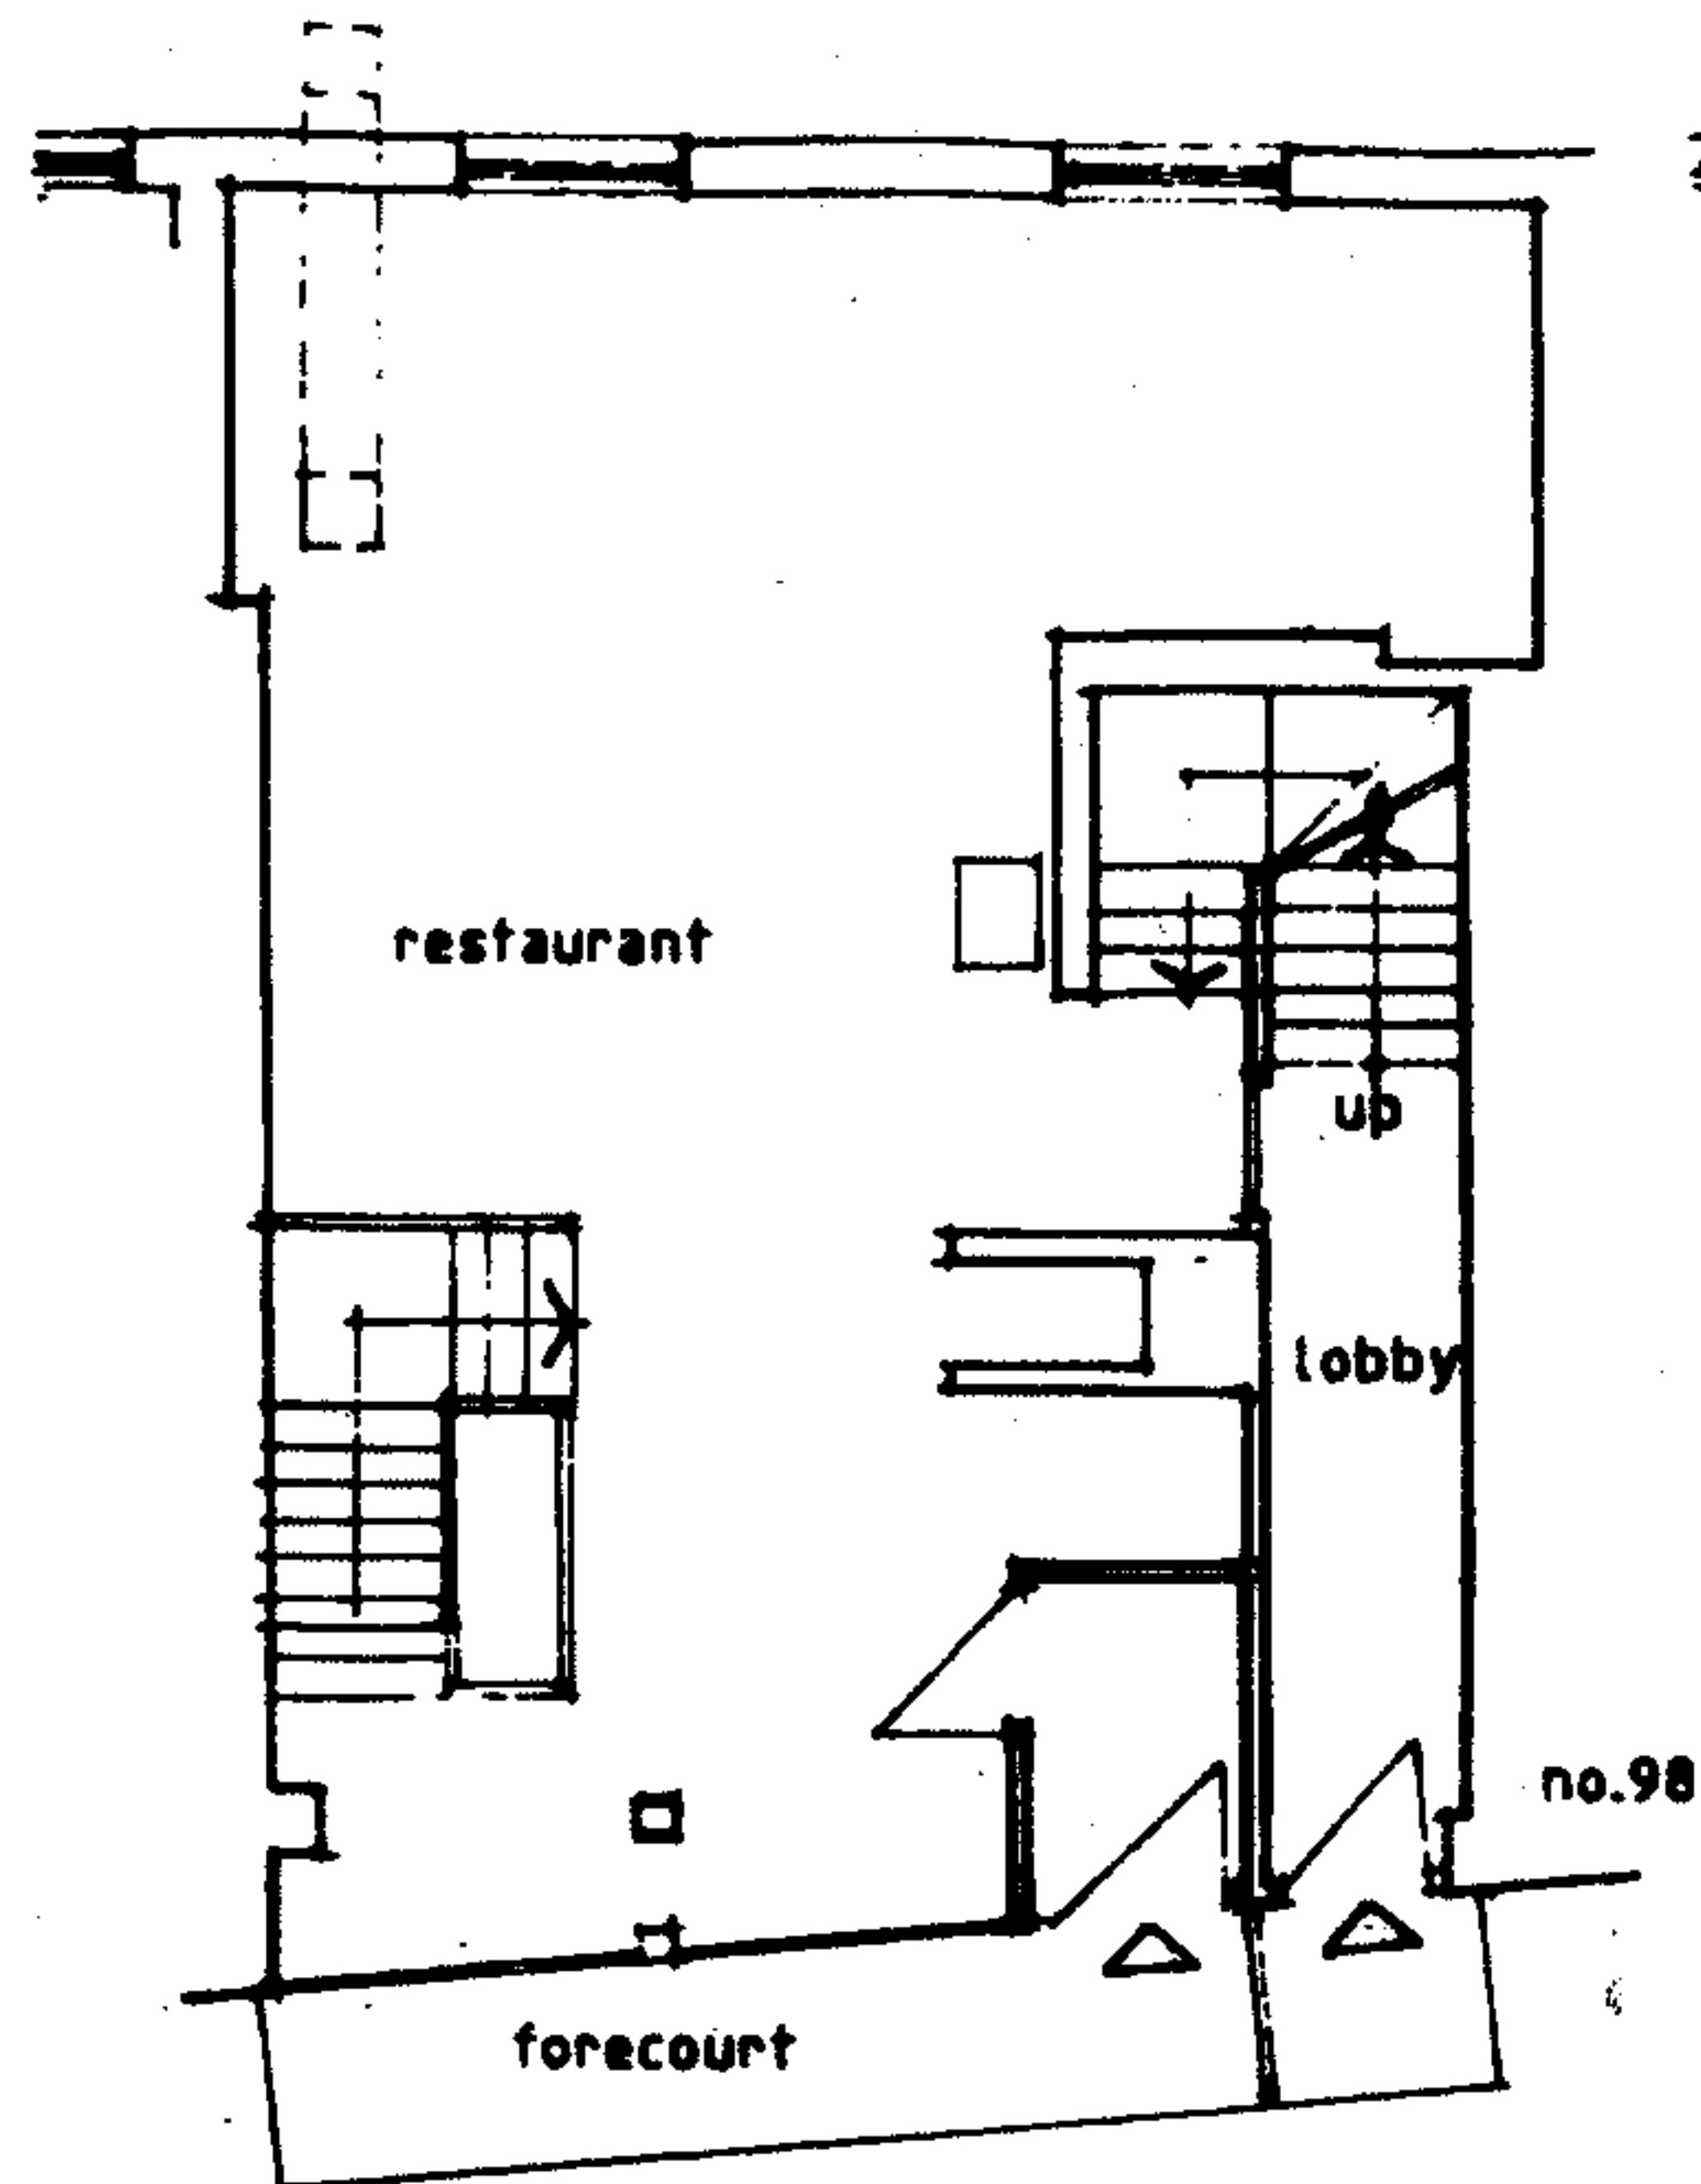


CLEVELAND STREET
GROUND FLOOR

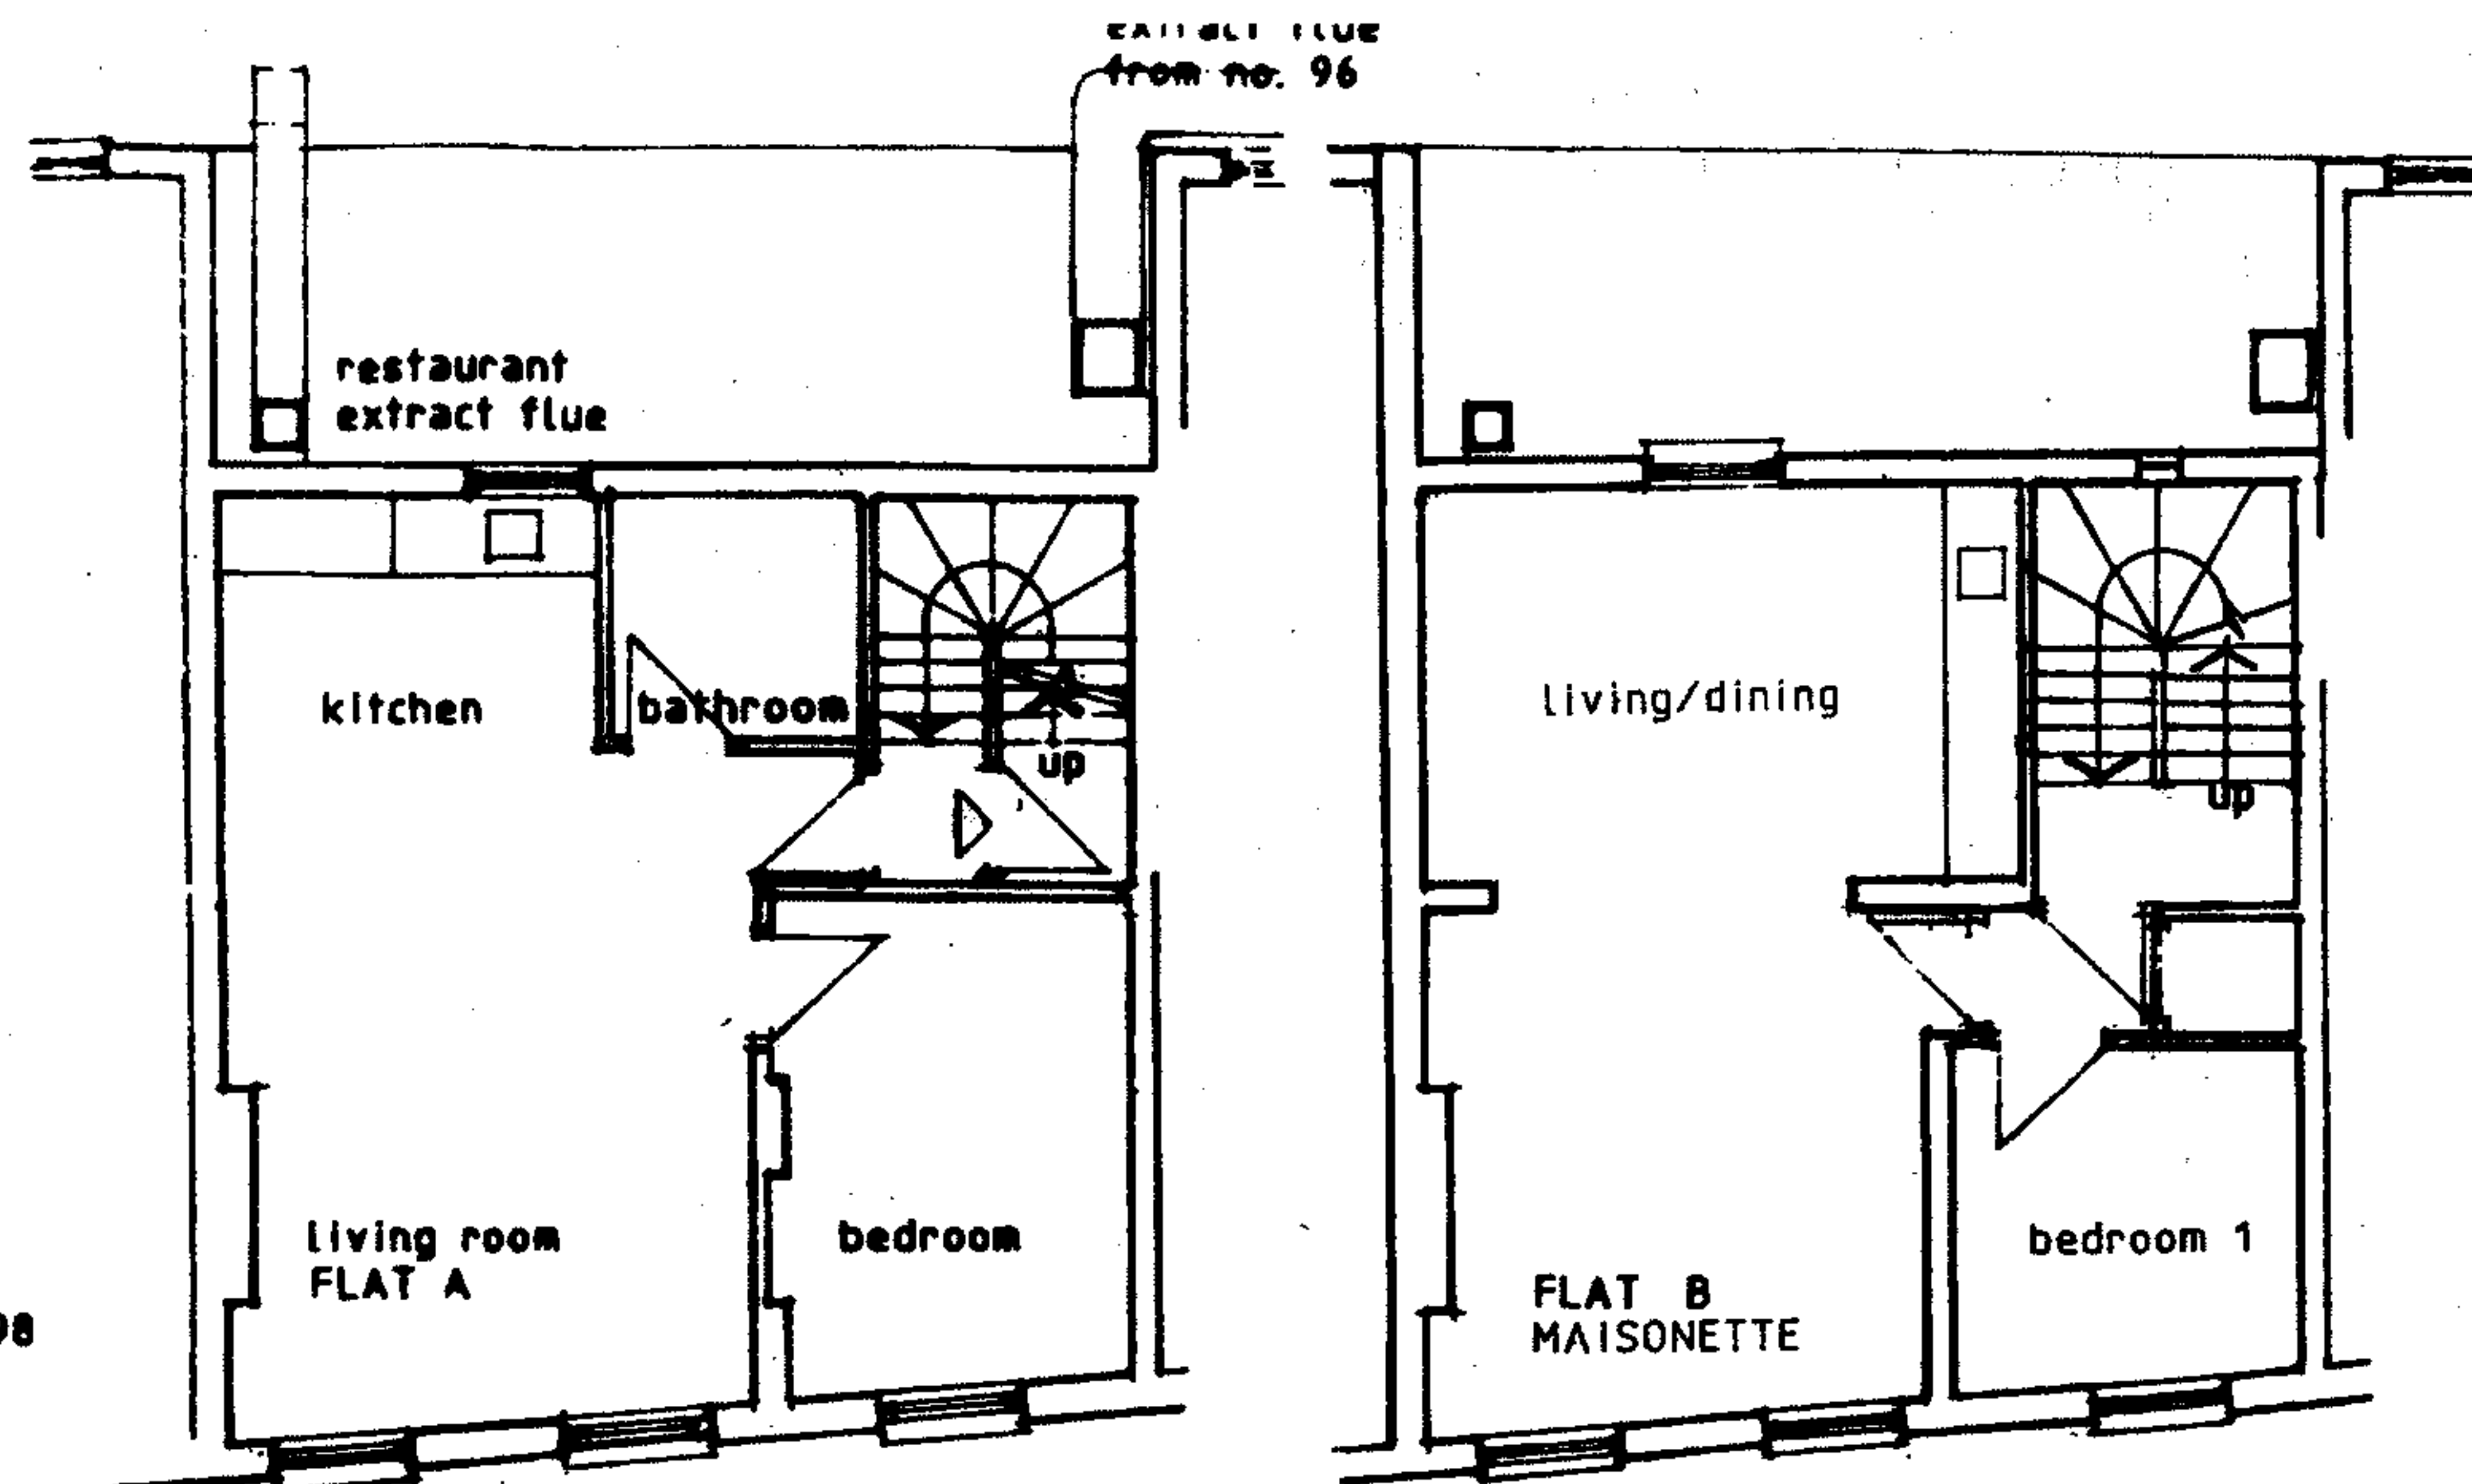

FIRST FLOOR

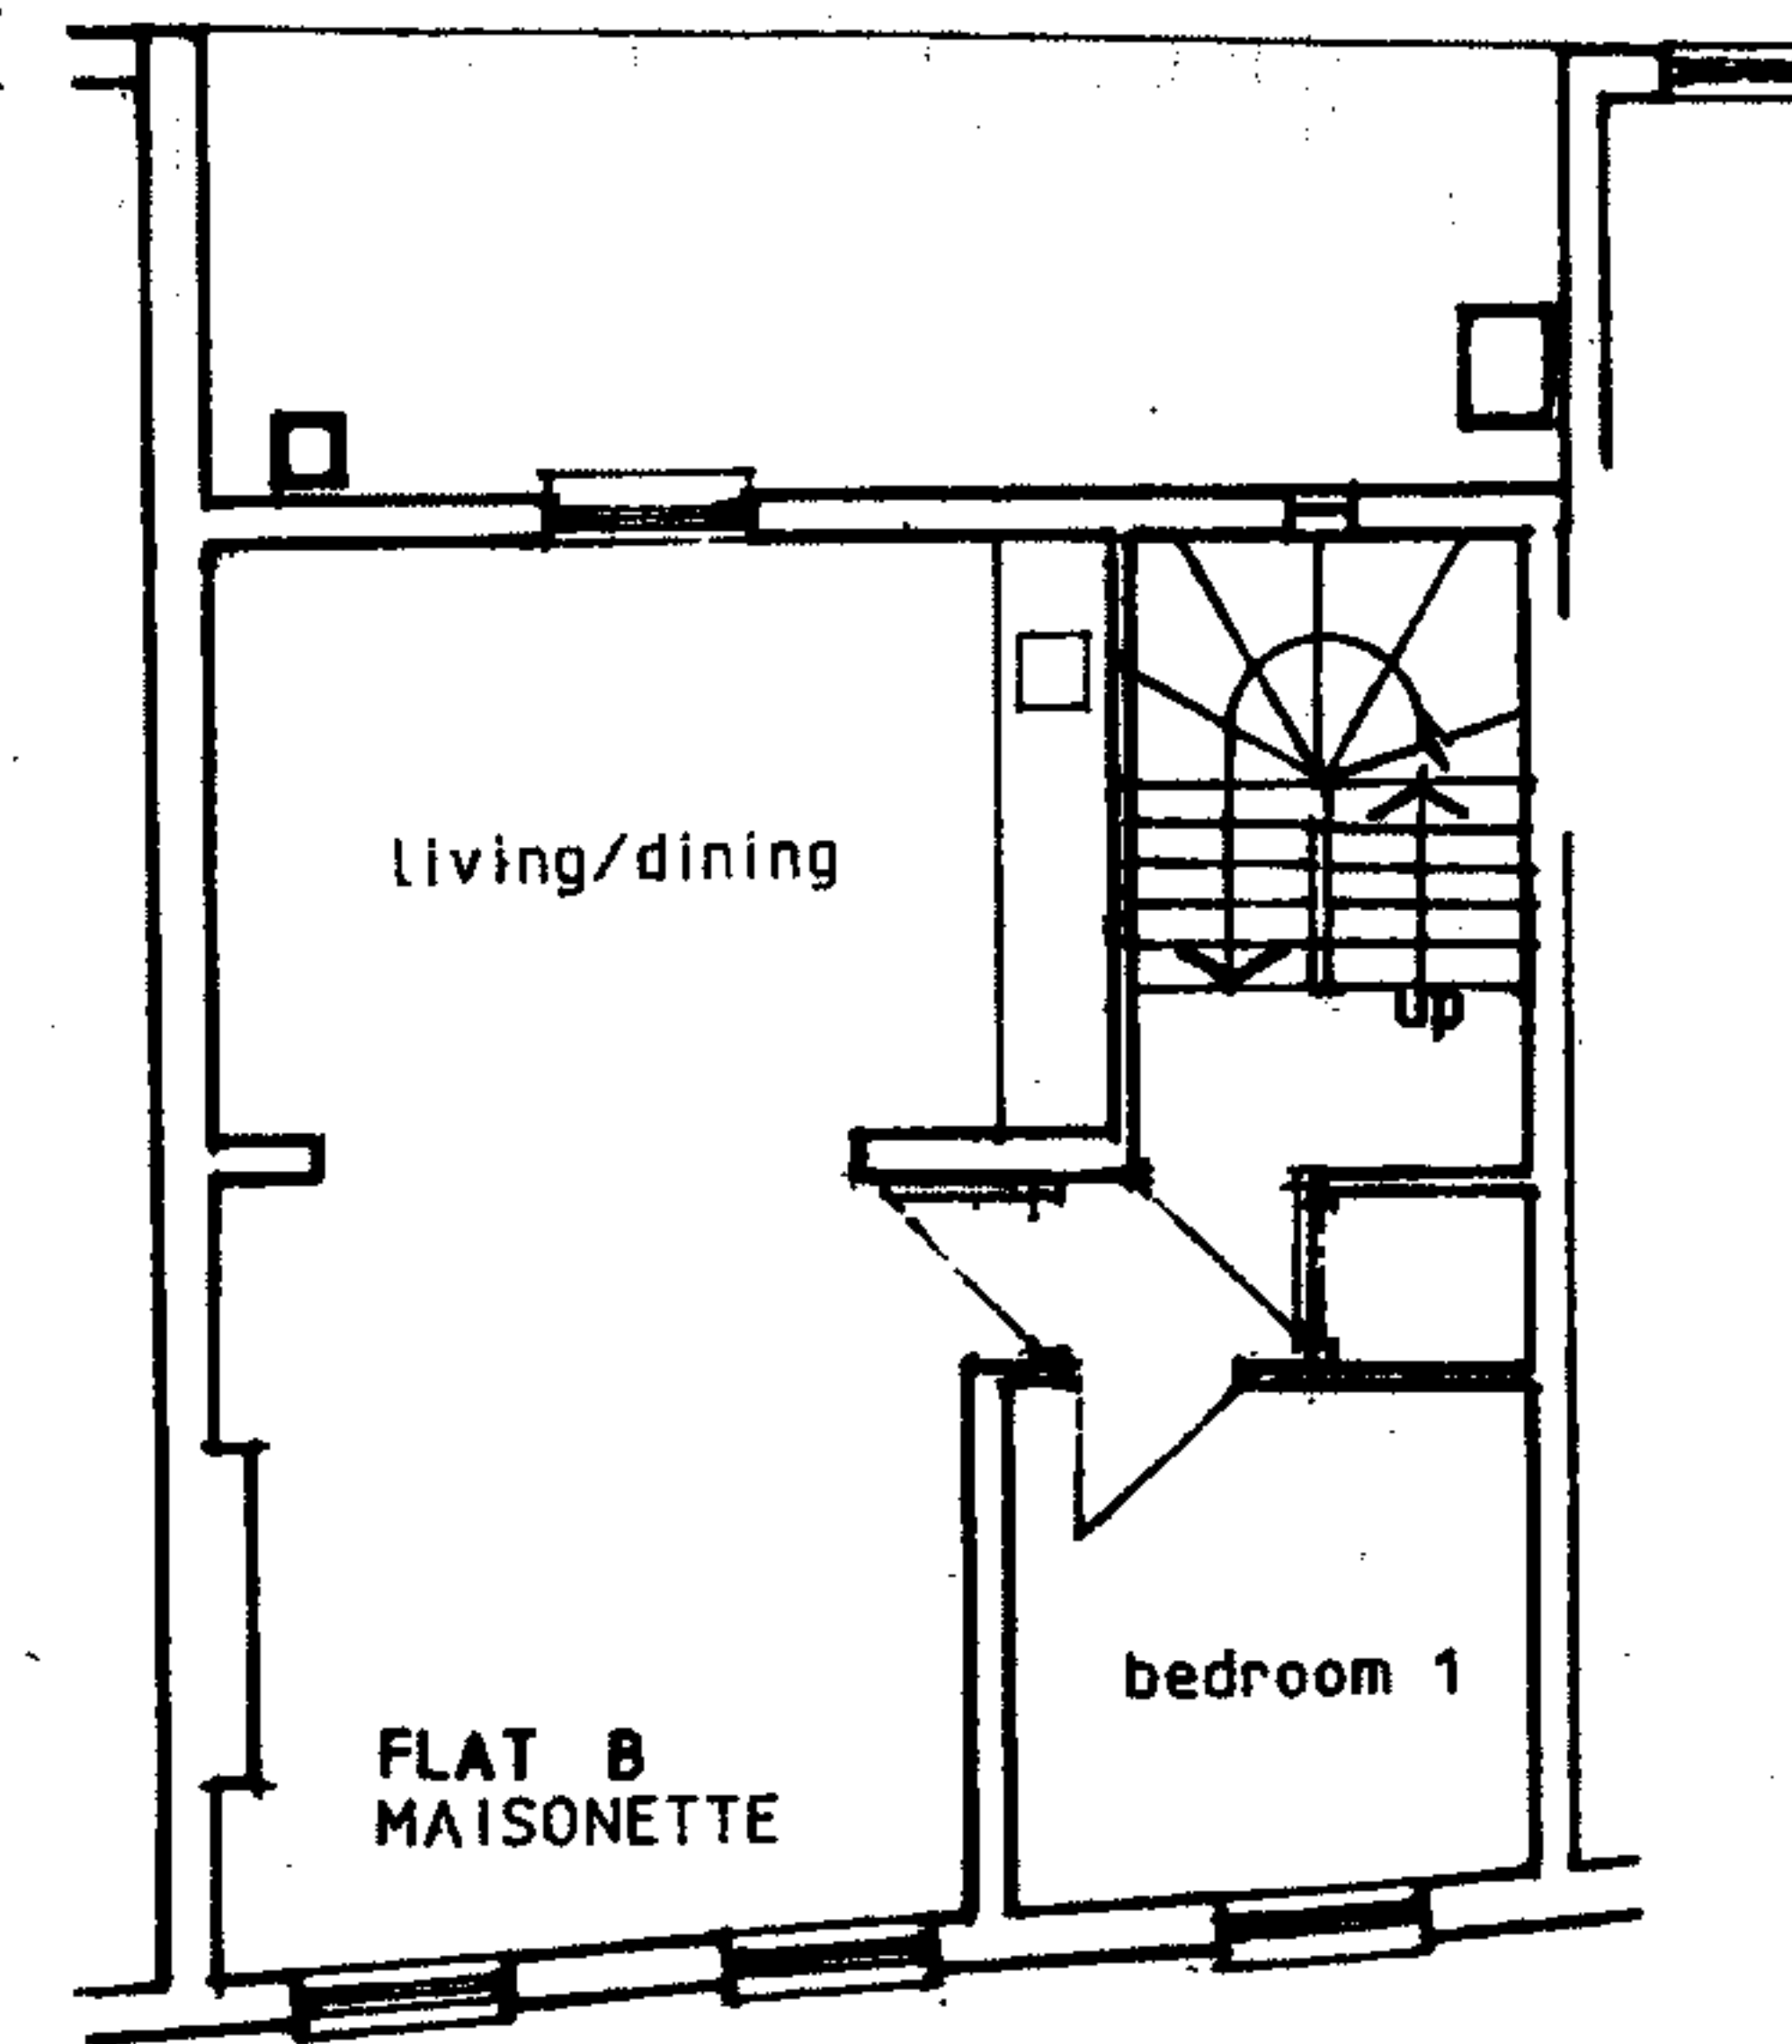

SECOND FLOOR

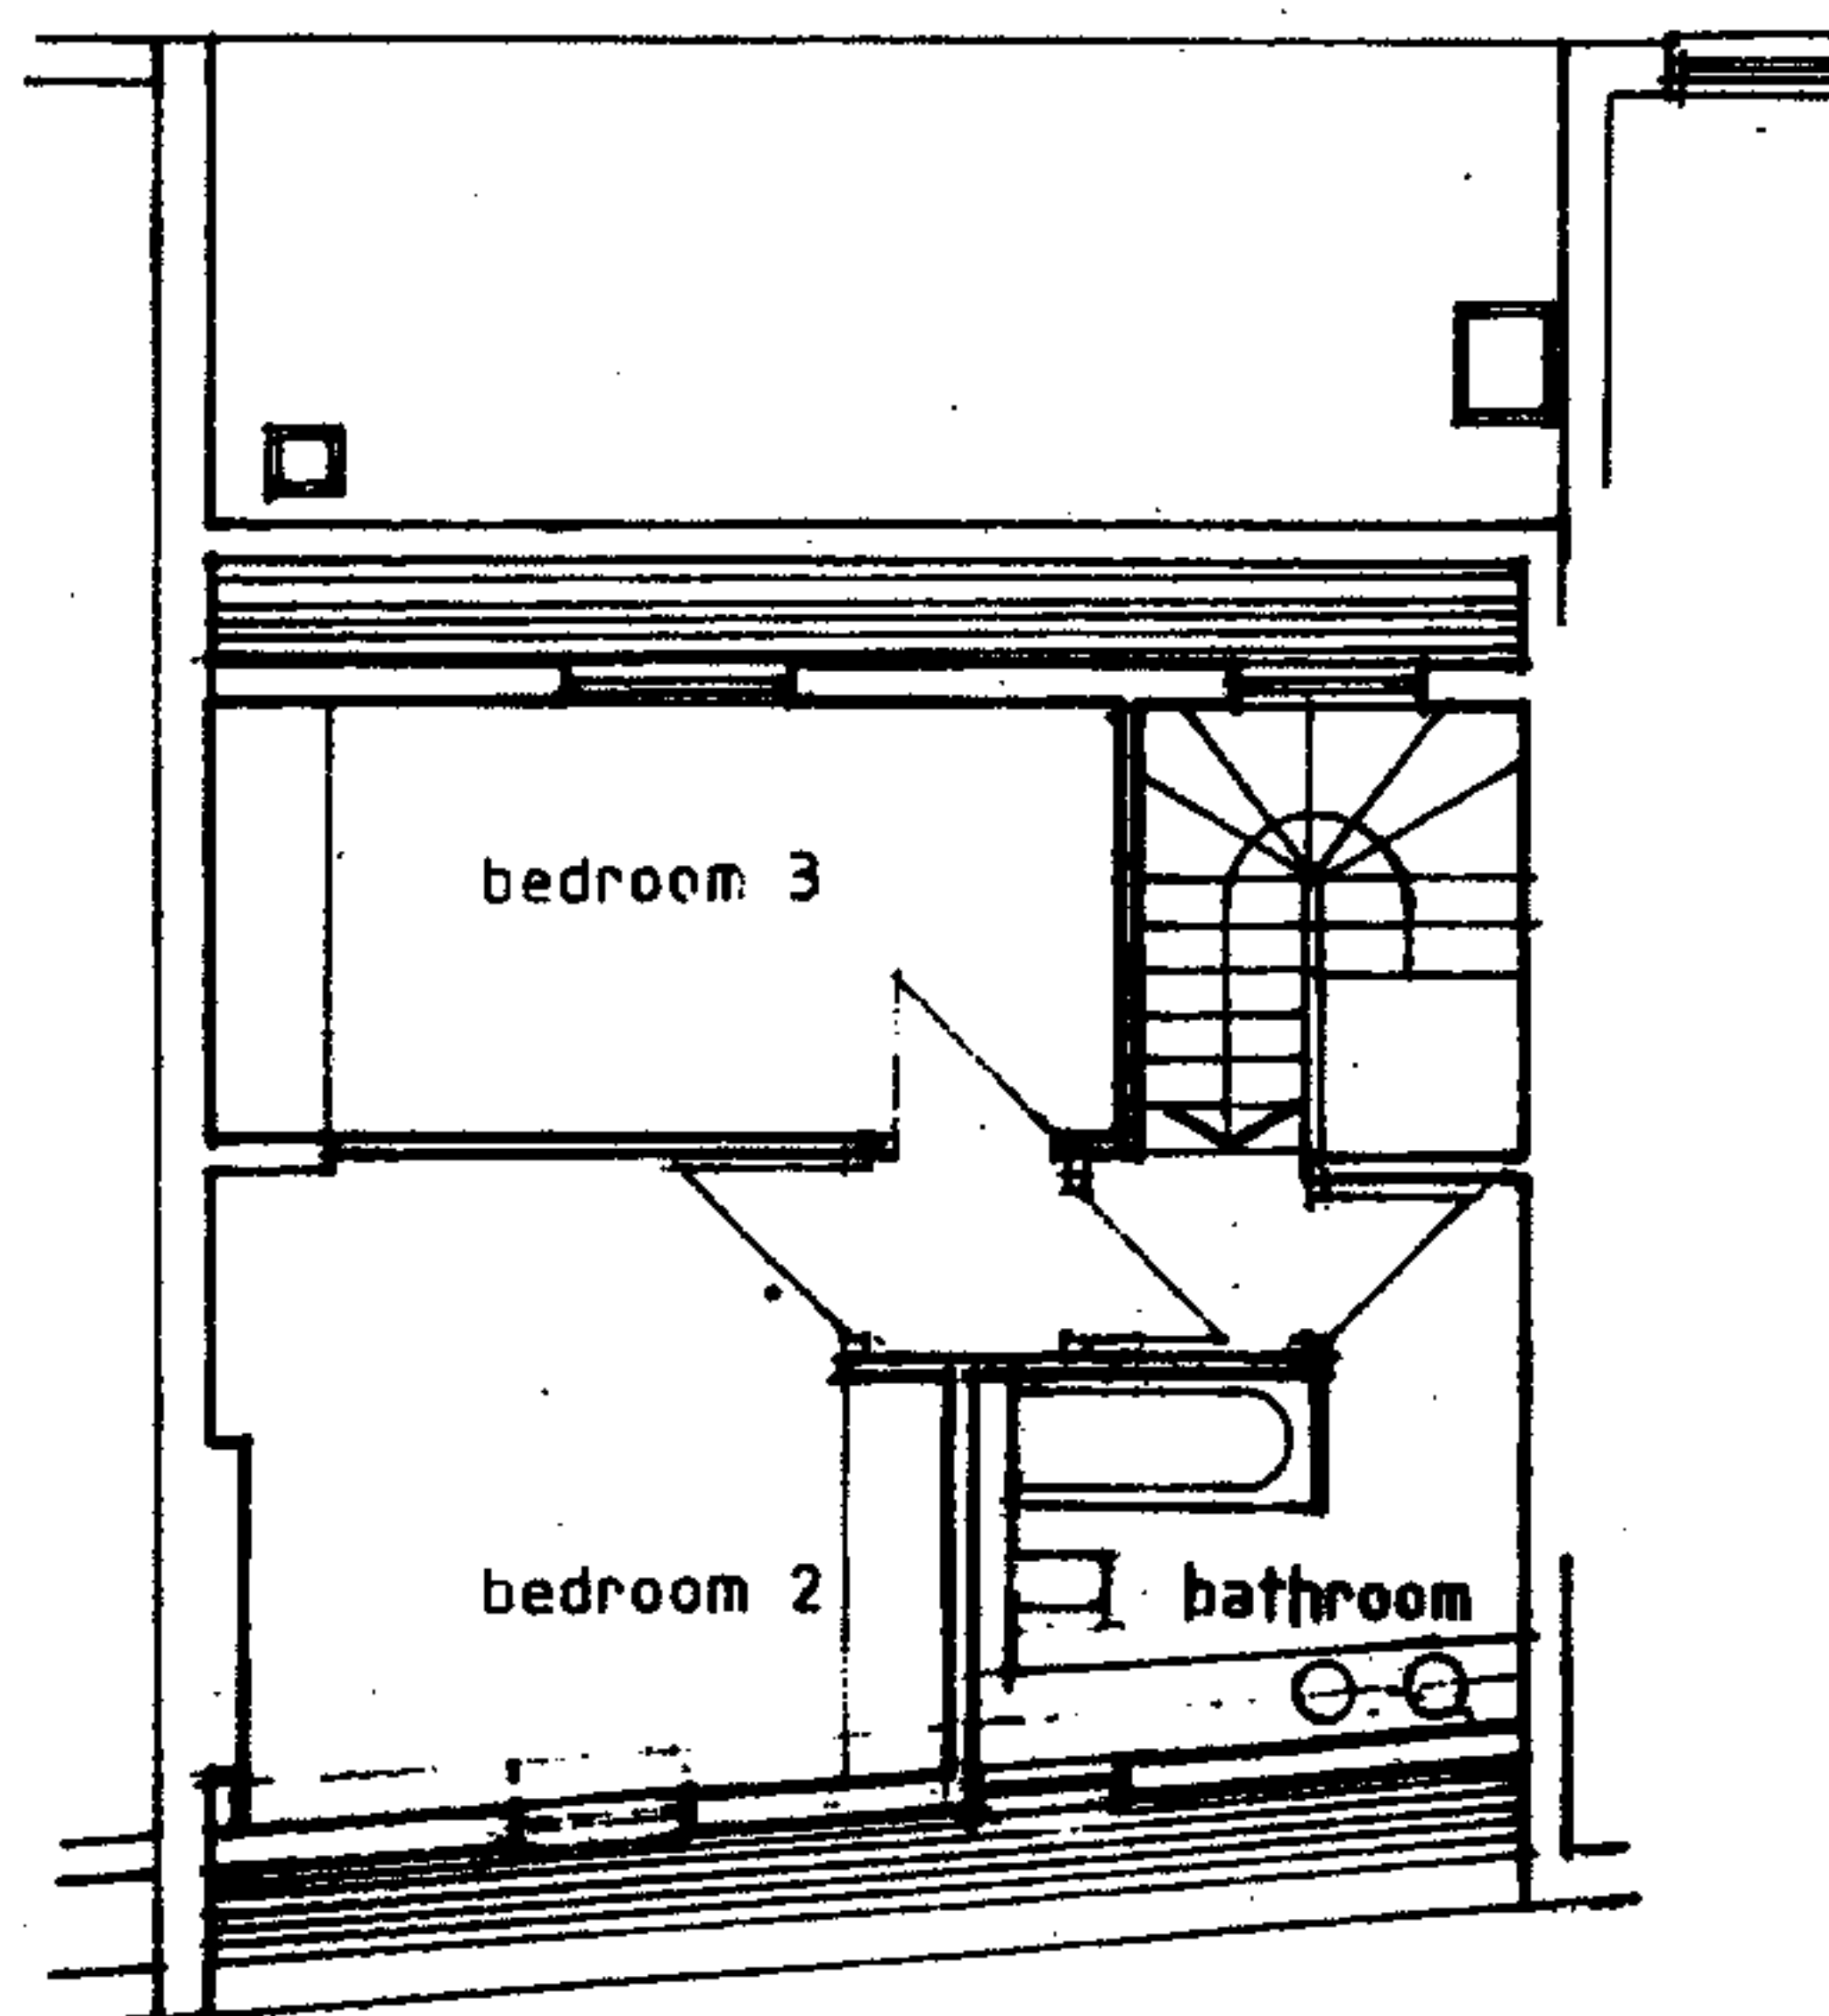

PROPOSED THIRD FLOOR

RECEIVED
20 MAR 2007


Revision Notes	Client	Pearl & Coutts	Date:	09.03.07	
	Project	Cleveland Street	Scale:	1:100	
	Project Address	100 Cleveland Street W1T 6NS	Dwg No:	PL_50	
	Drawing Name	Proposed Plans	Drawing Location	0:\Clients\Pearl & Coutts\Drawings\03 - Planning\PL_50	
Suite A Grove Mews Forty Two The Grove LONDON W5 5LH UK Tel: +44 (0)20 8840 0584 Fax: +44 (0)20 8840 7963 email: accounts@bda-global.com web site: www.accentbda.co.uk					



CLEVELAND STREET ELEVATION

NOTES

mansard roof slate clad
lead clad dormer windows
painted timber windows

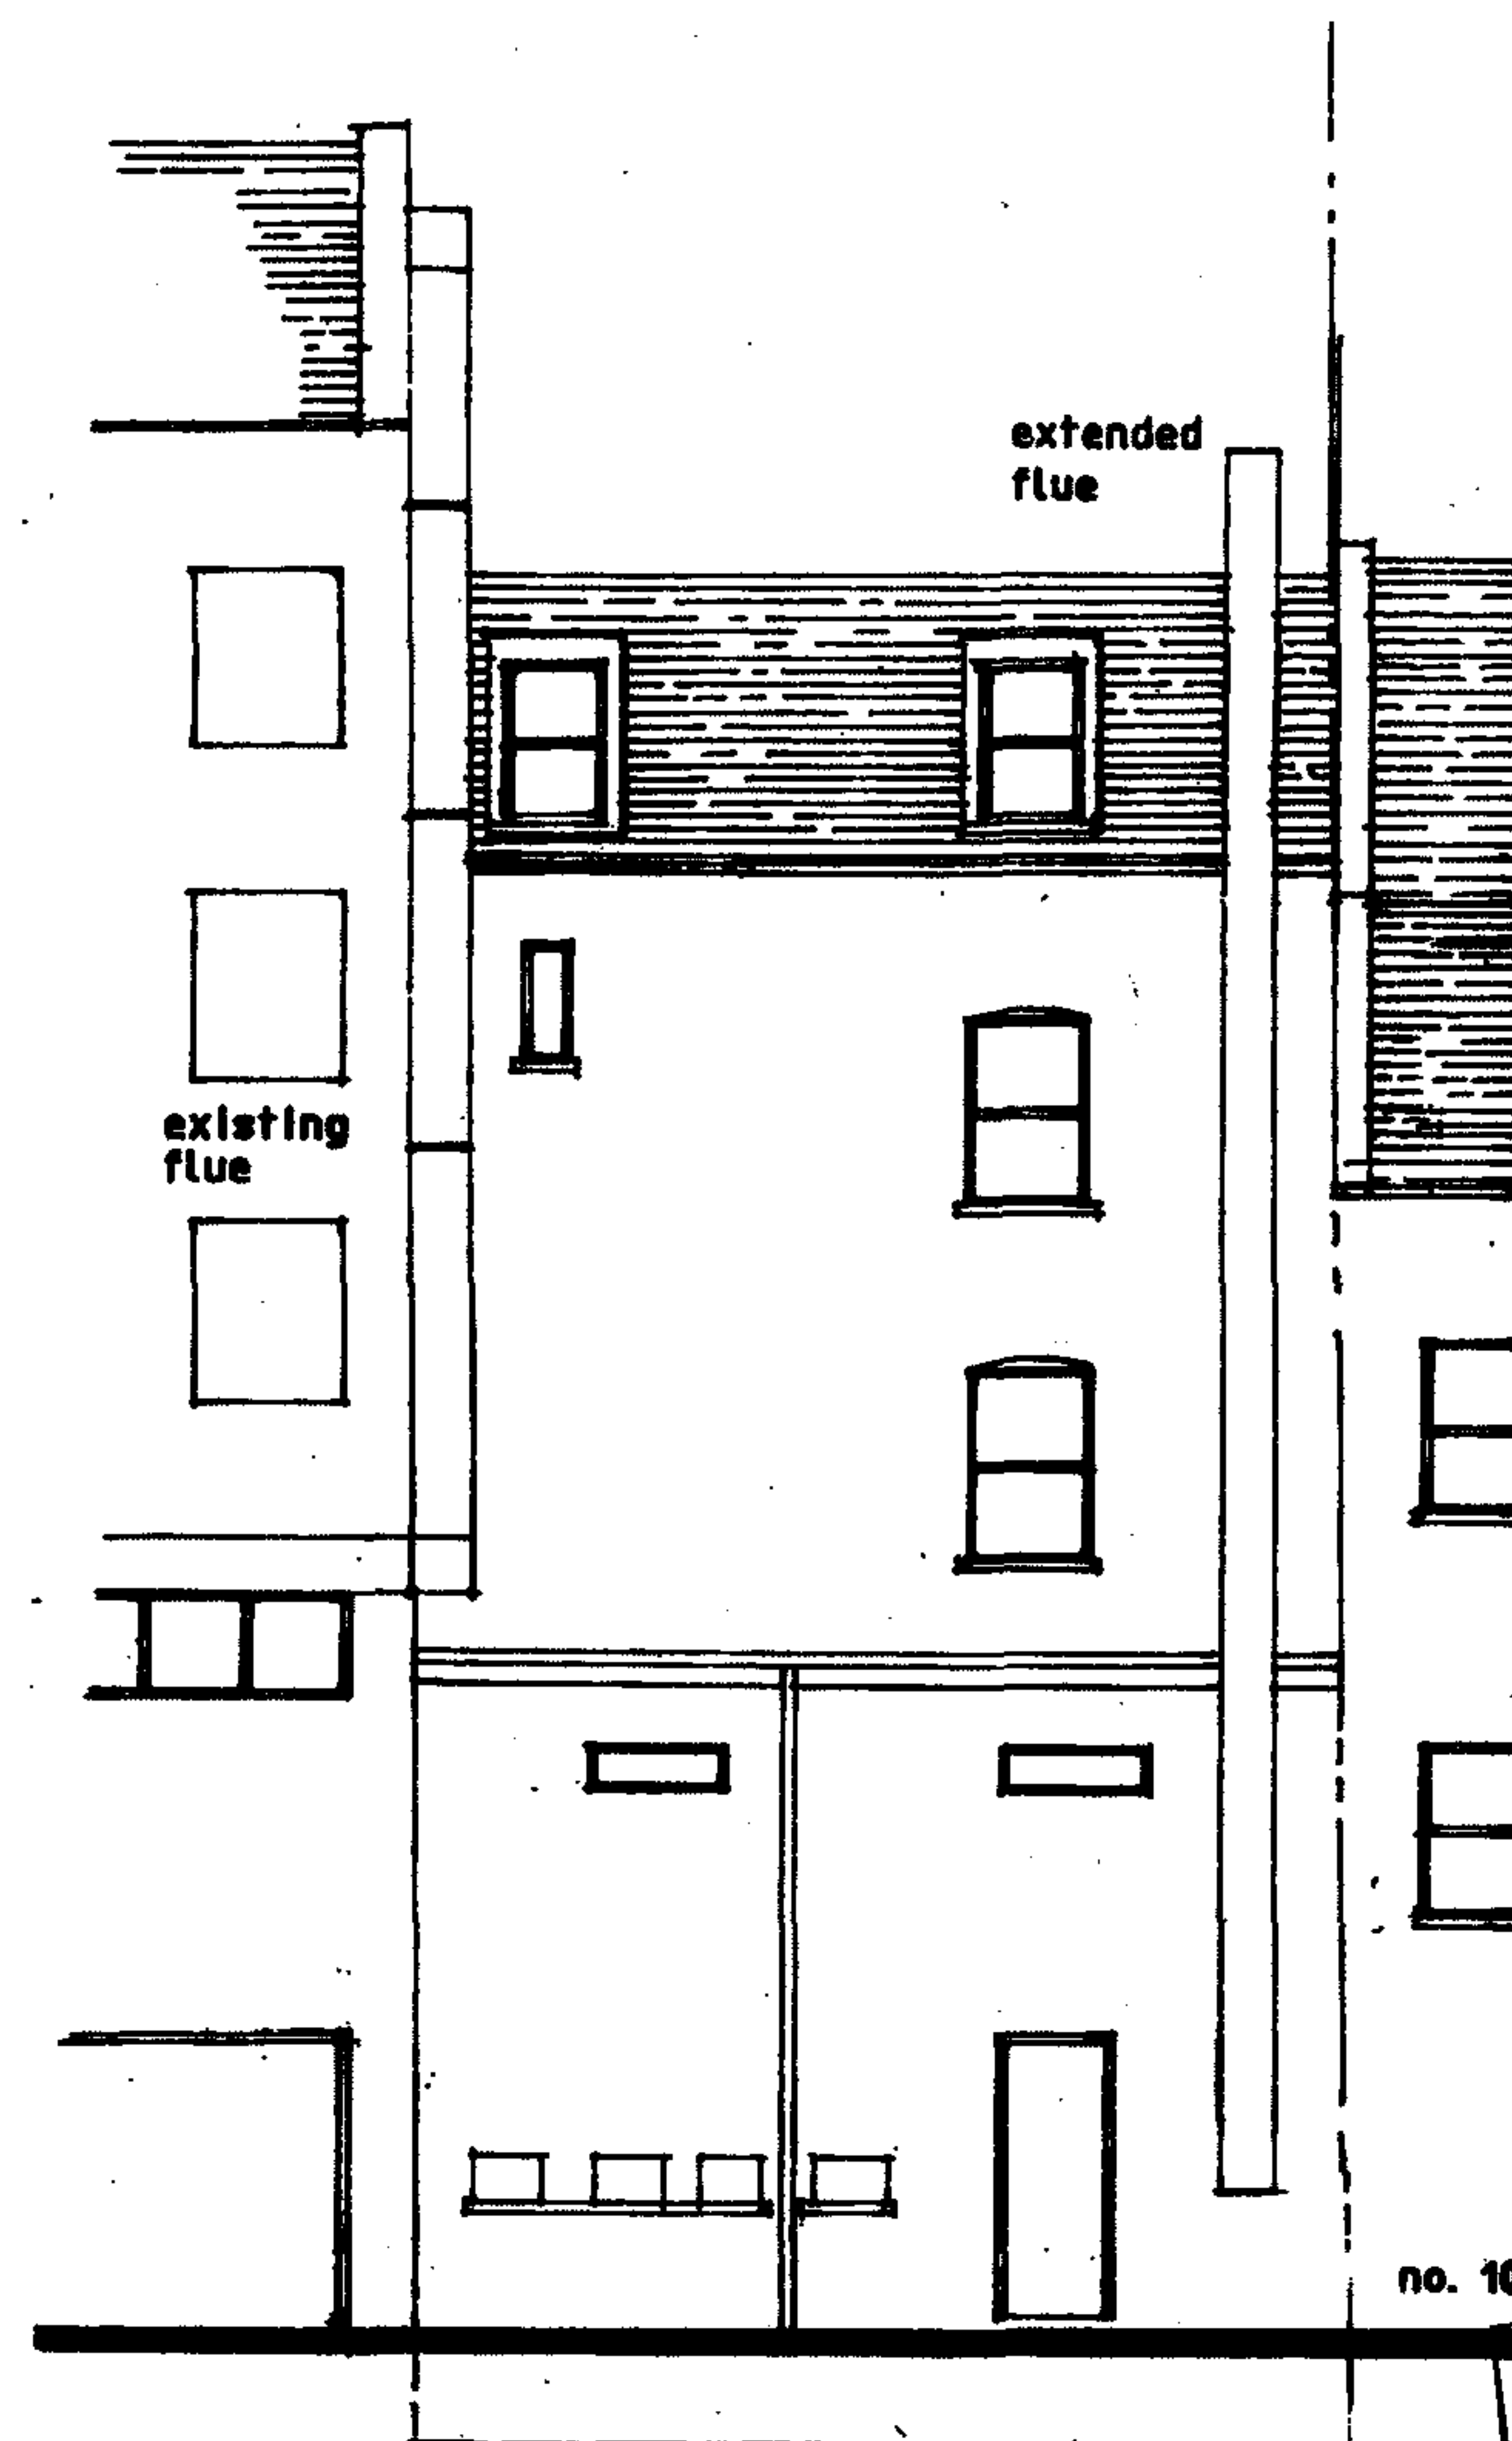

FITZROY MEWS ELEVATION

no. 102

RECEIVED
20 MAR 2007

Revision Notes		Client Project Project Address	Pearl & Coutts Cleveland Street 100 Cleveland Street W1T 6NS	Date: 09.03.07	 AccentBDA Suite A Grove Mews Forty Two The Grove LONDON W5 5LH UK Tel: +44 (0)20 8540 6584 Fax: +44 (0)20 8548 7953 email: accounts@acc-bda.co.uk web site: www.accentbda.co.uk
				Scale: 1:100	
		Drawing Name Drawing Location	Proposed Elevations O:\Clients\Pearl & Coutts\Drawings\03 - Planning\PL_51	Dwg No: PL_51	