


ABBREVIATIONS

BRW Brick Retaining Wall
g Tree Girth
h Height
IC Inspection Cover


LEGEND

ALL ARROWS POINT UP
SMALL SHRUB

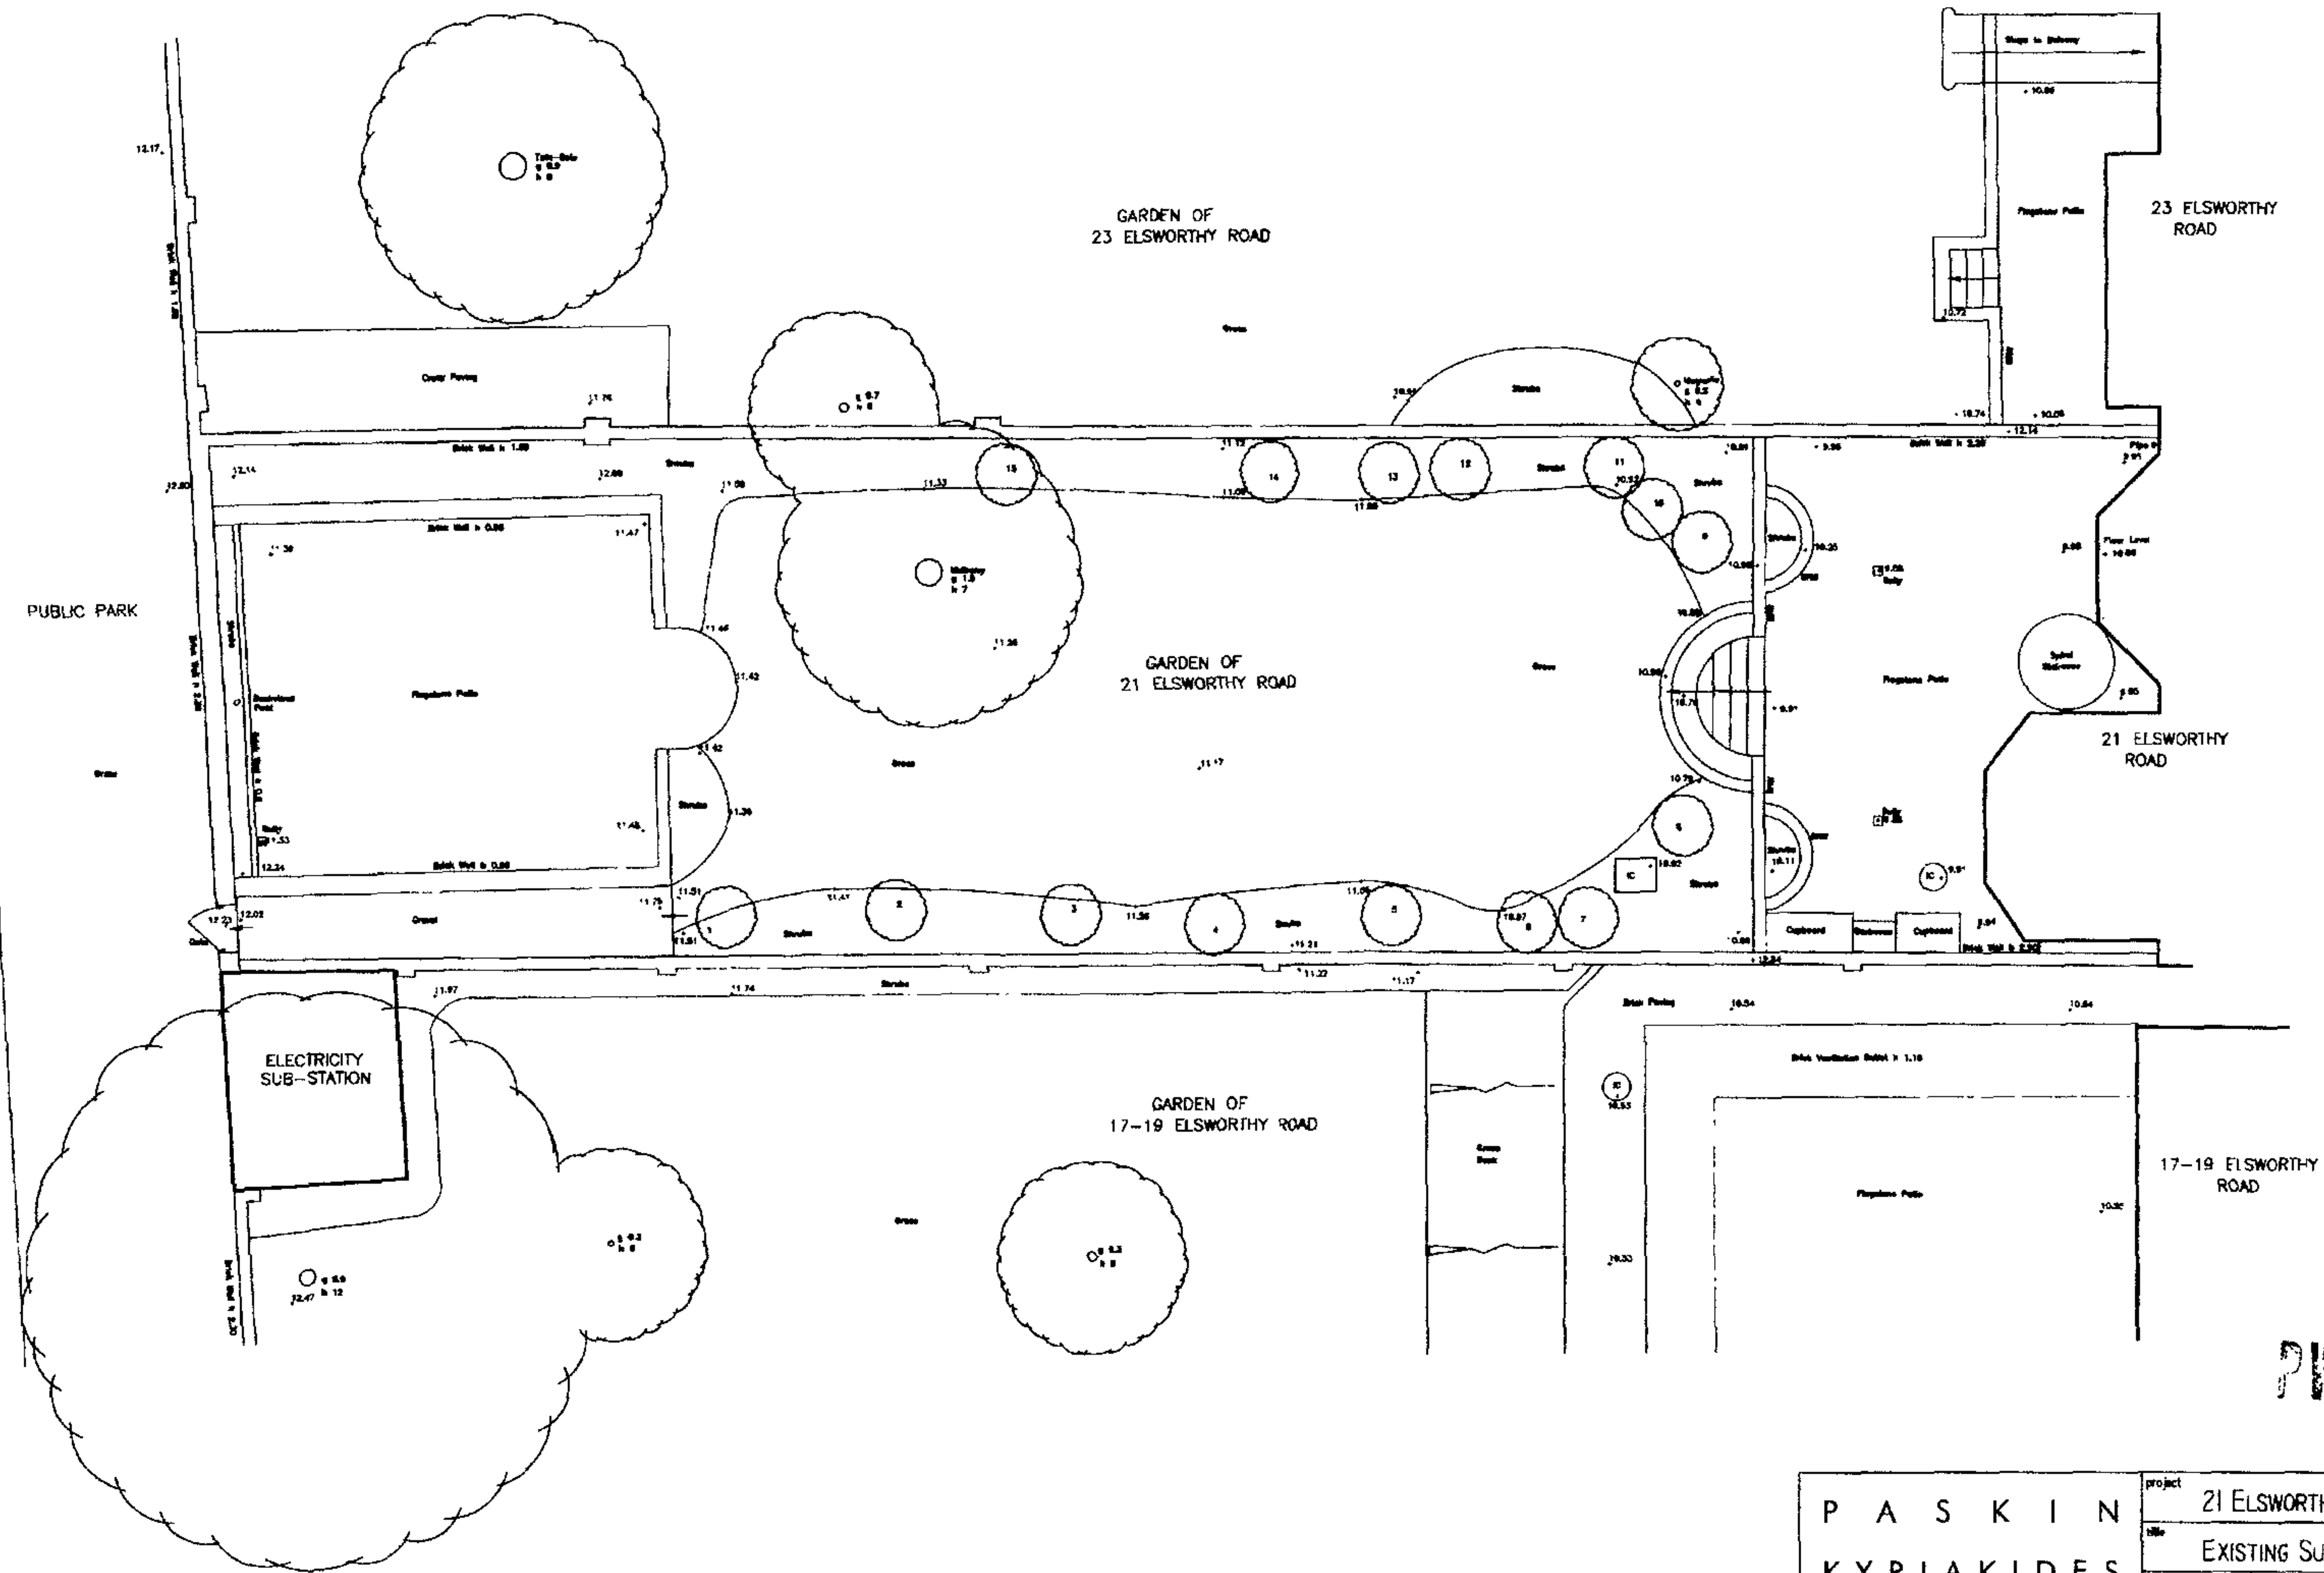

THIS SURVEY HAS BEEN CARRIED OUT TO AN ACCURACY CONSISTENT WITH A PRESENTATION SCALE OF 1:50. INTERPOLATED DIMENSIONS WILL BE WITHIN THE TOLERANCE ASSOCIATED WITH THIS AND SMALLER SCALES ONLY.

ALL LEVELS ARE IN METRES, RELATED TO ARBITRARY DATUM BASED UPON SITE BENCH MARK SITUATED ON FLOOR LEVEL OF 21 ELSWORTHY ROAD (GARDEN PATIO LEVEL). VALUE: 10.00m (ARBITRARY)

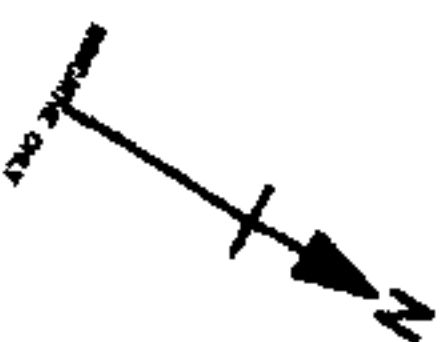


PWX0202920

P A S K I N		21 ELSWORTHY ROAD	
K Y R I A K I D E S		EXISTING SURVEY PLAN	
S A N D S			
scale	1:100	date	22.01.03
drawn	G01	deg no.	100.3
rev.		issue date	23.01.03
7 Cliff Road Studios, London, NW1 9AN			
facsimile: 0207 424 4801			
modern: 0207 428 0560			
email: pks@pks-arch.co.uk			
telephone: 0207 424 4800			

© PKS ARCHITECTS

DO NOT SCALE FROM THIS DRAWING : Verify all dimensions on site

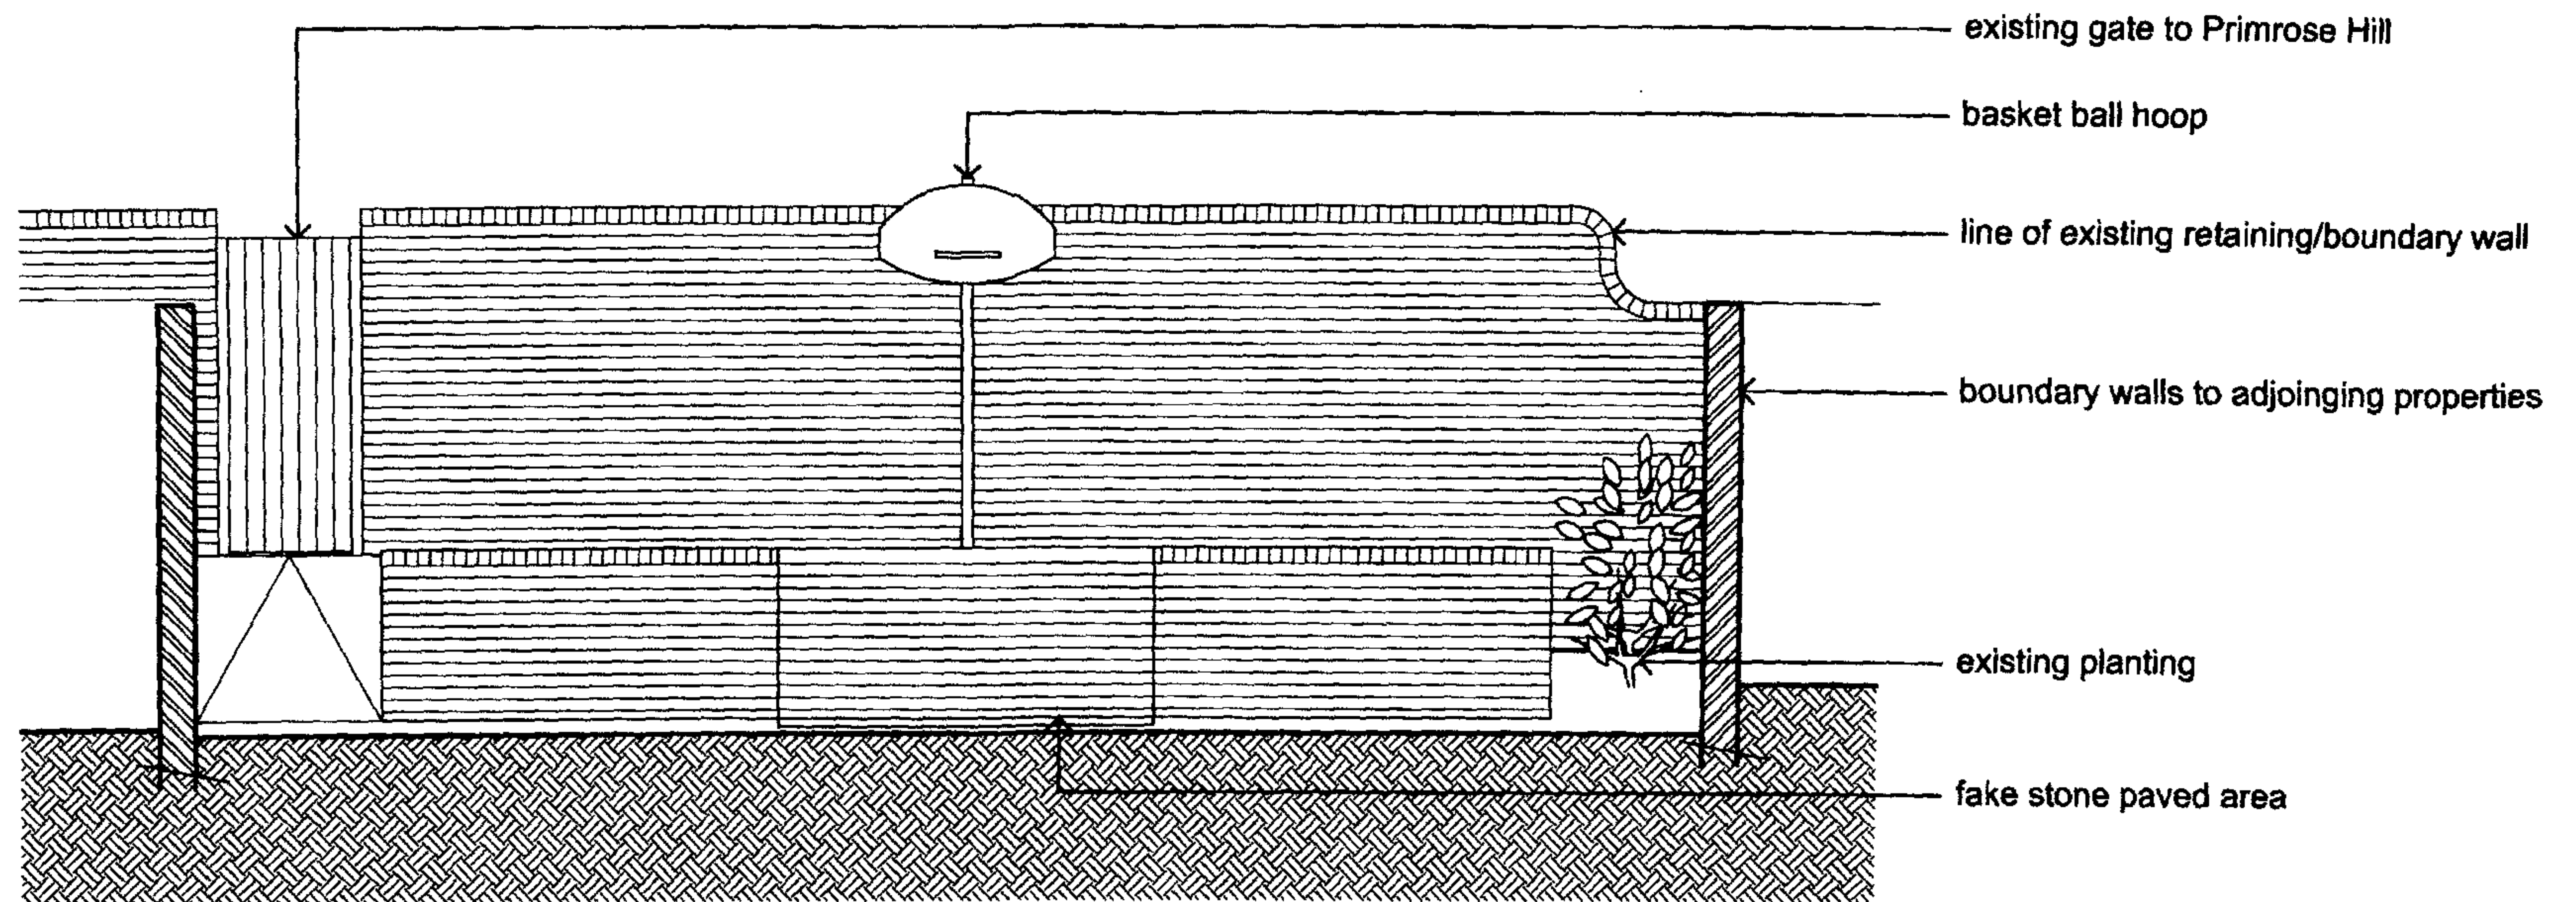

23 MAR 2007

P A S K I N K Y R I A K I D E S S A N D S								project	ELSWORTHY ROAD		
								title	EXISTING CROSS SECTION		
scale	1:50	date	25.09.02	drawn	AR	job no.	G01	dwg no.	400.1	rev.	issue date
7 Cliff Road Studios, London, NW1 9AN								telephone: 0207 424			
facsimile: 0207 424 4801								modem: 0207 428 0560			
								email: pks@pks-arch			

ABBREVIATIONS

BRW Brick Retaining Wall
g Tree Girth
h Height
IC Inspection Cover

LEGEND

ALL ARROWS POINT UP
SMALL SHRUB

23 MAR 2007

THIS SURVEY HAS BEEN CARRIED OUT TO AN ACCURACY CONSISTENT WITH A PRESENTATION SCALE OF 1:50. INTERPOLATED DIMENSIONS WILL BE WITHIN THE TOLERANCE ASSOCIATED WITH THIS AND SMALLER SCALES ONLY.


ALL LEVELS ARE IN METRES, RELATED TO ARBITRARY DATUM BASED UPON SITE BENCH MARK SITUATED ON FLOOR LEVEL OF 21 ELSWORTHY ROAD (GARDEN PATIO LEVEL). VALUE: 10.00m (ARBITRARY)


PWX0202920

P A S K I N		project		21 ELSWORTHY ROAD		
KYRIAKIDES		title		EXISTING SURVEY PLAN		
S A N D S		scale	date	drawn	job no.	issue date
		1:100	22.01.03	G01	100.3	23.01.03
		7 Cliff Road Studios, London, NW1 9AN			telephone: 0207 424 4800	
		facsimile: 0207 424 4801			email: pks@pks-arch.co.uk	
		modem: 0207 428 0560				

© PKS ARCHITECTS

DO NOT SCALE FROM THIS DRAWING: Verify all dimensions on site

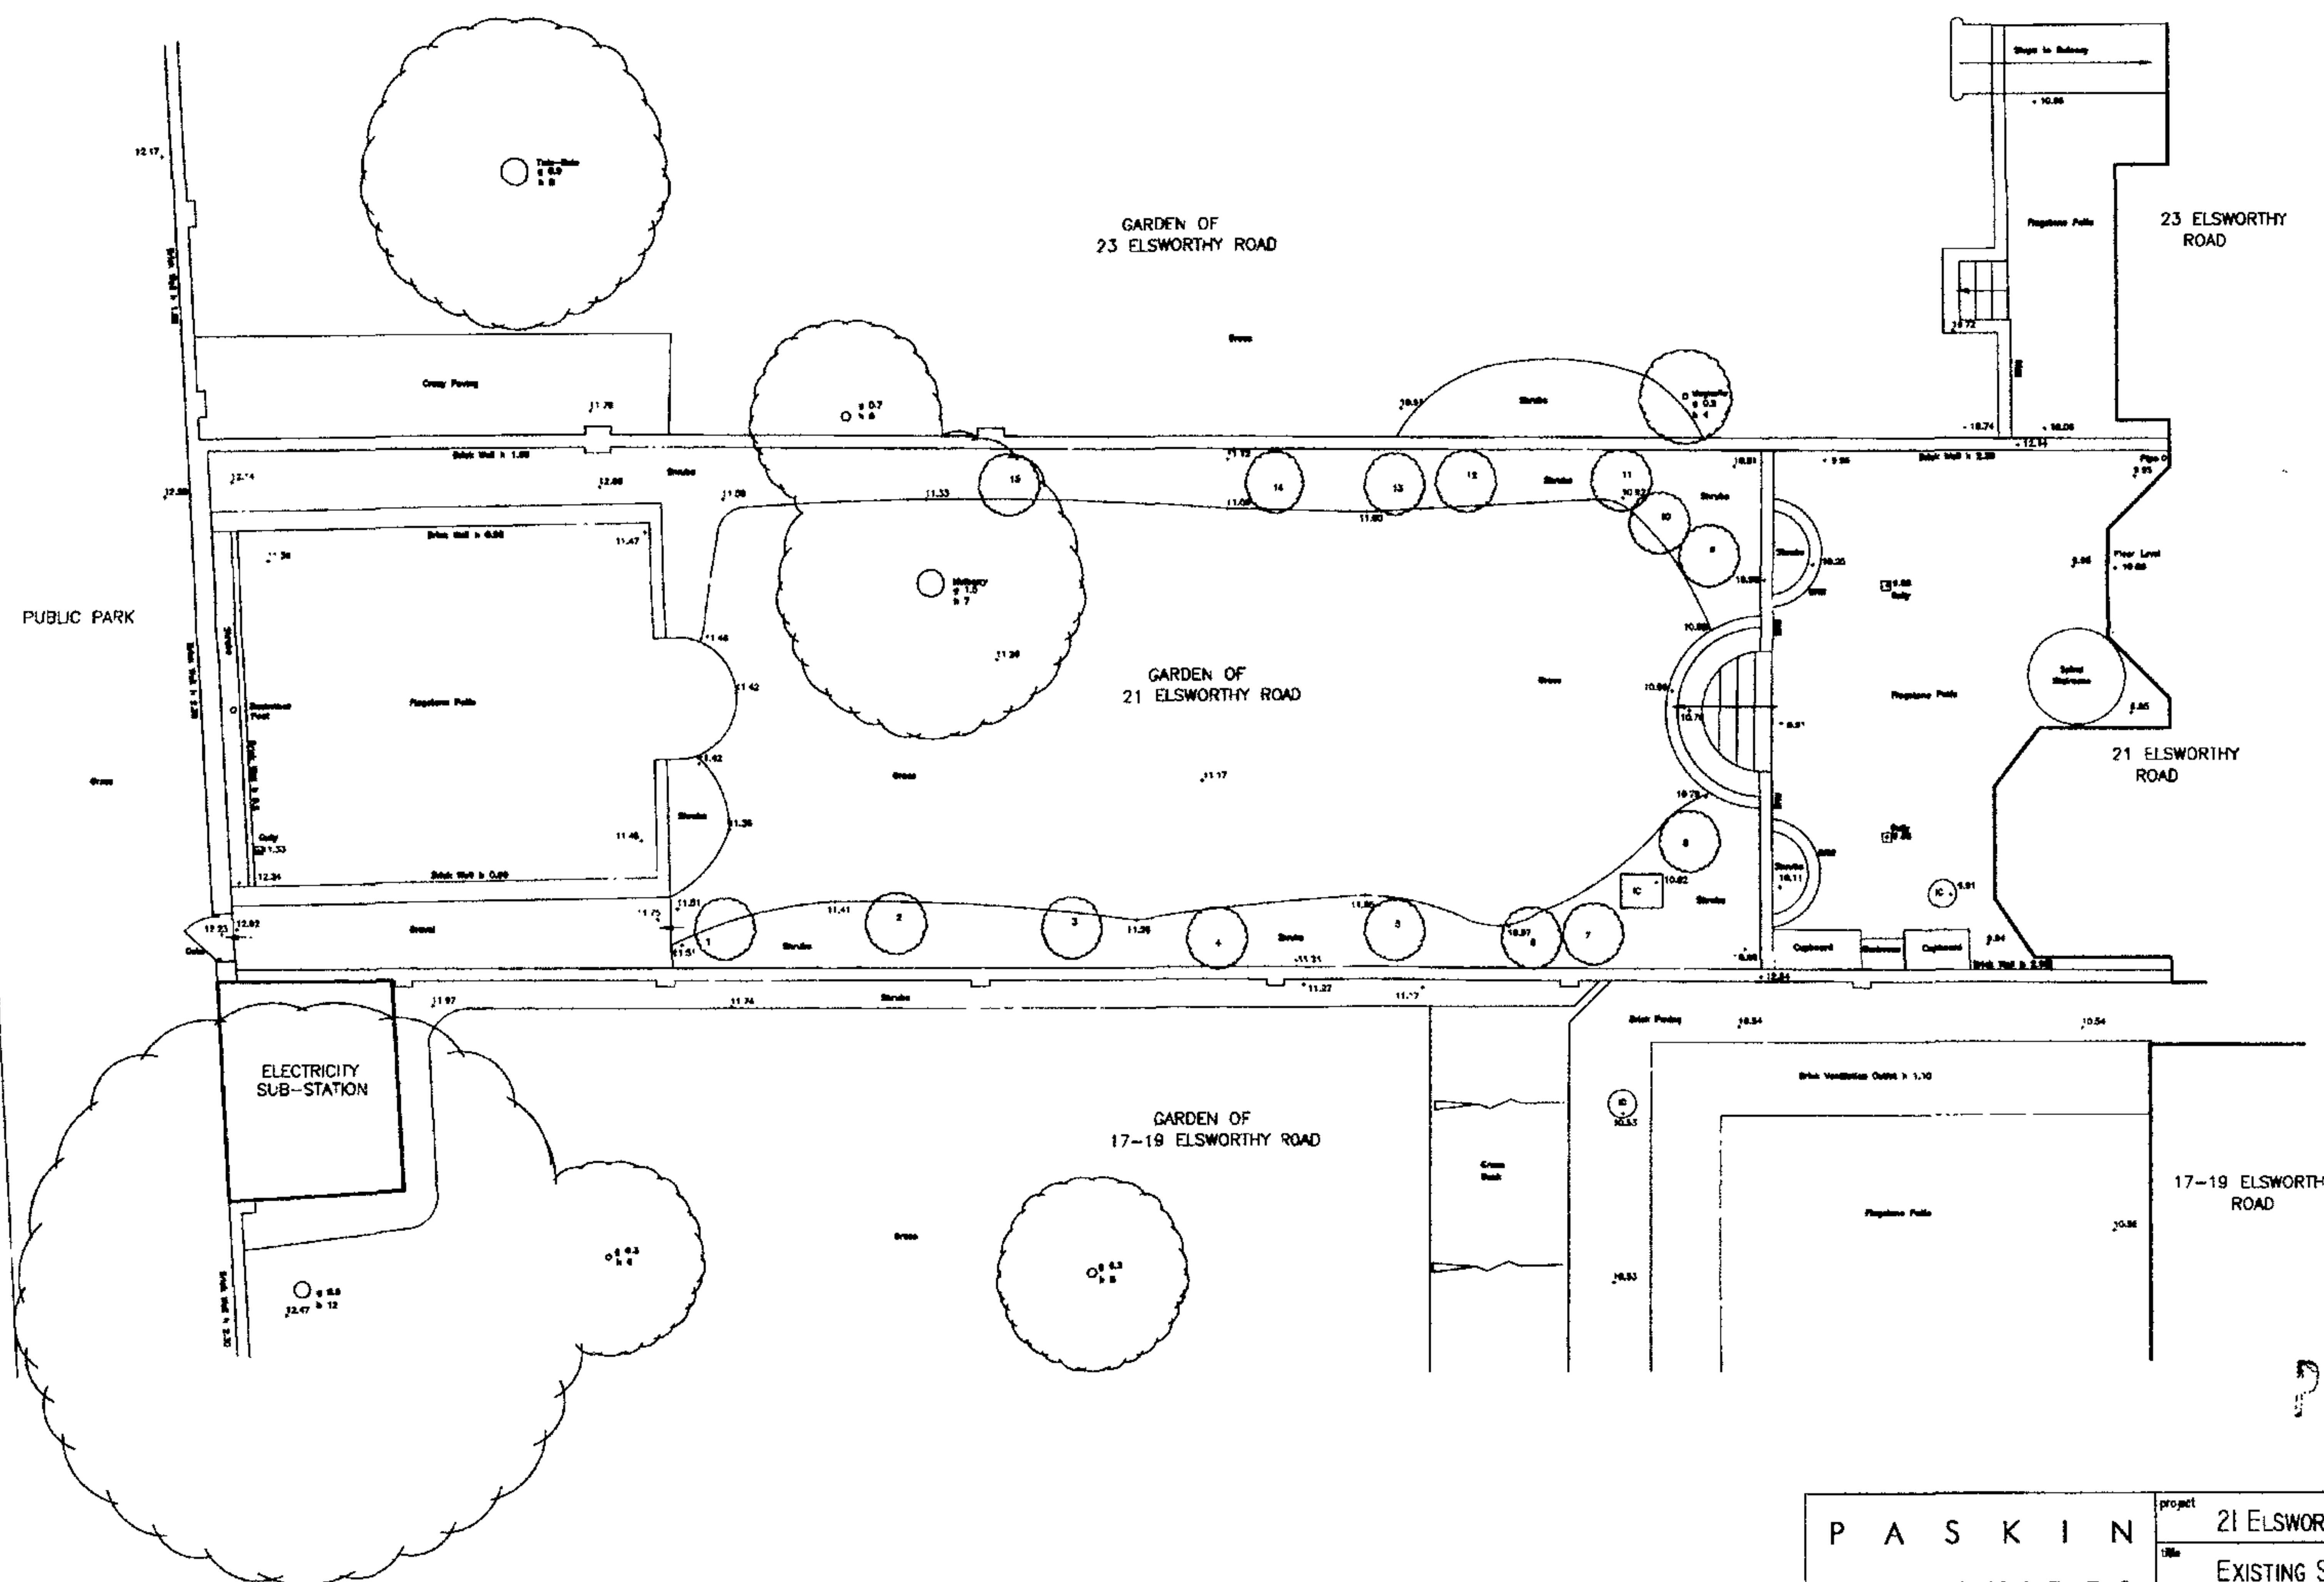


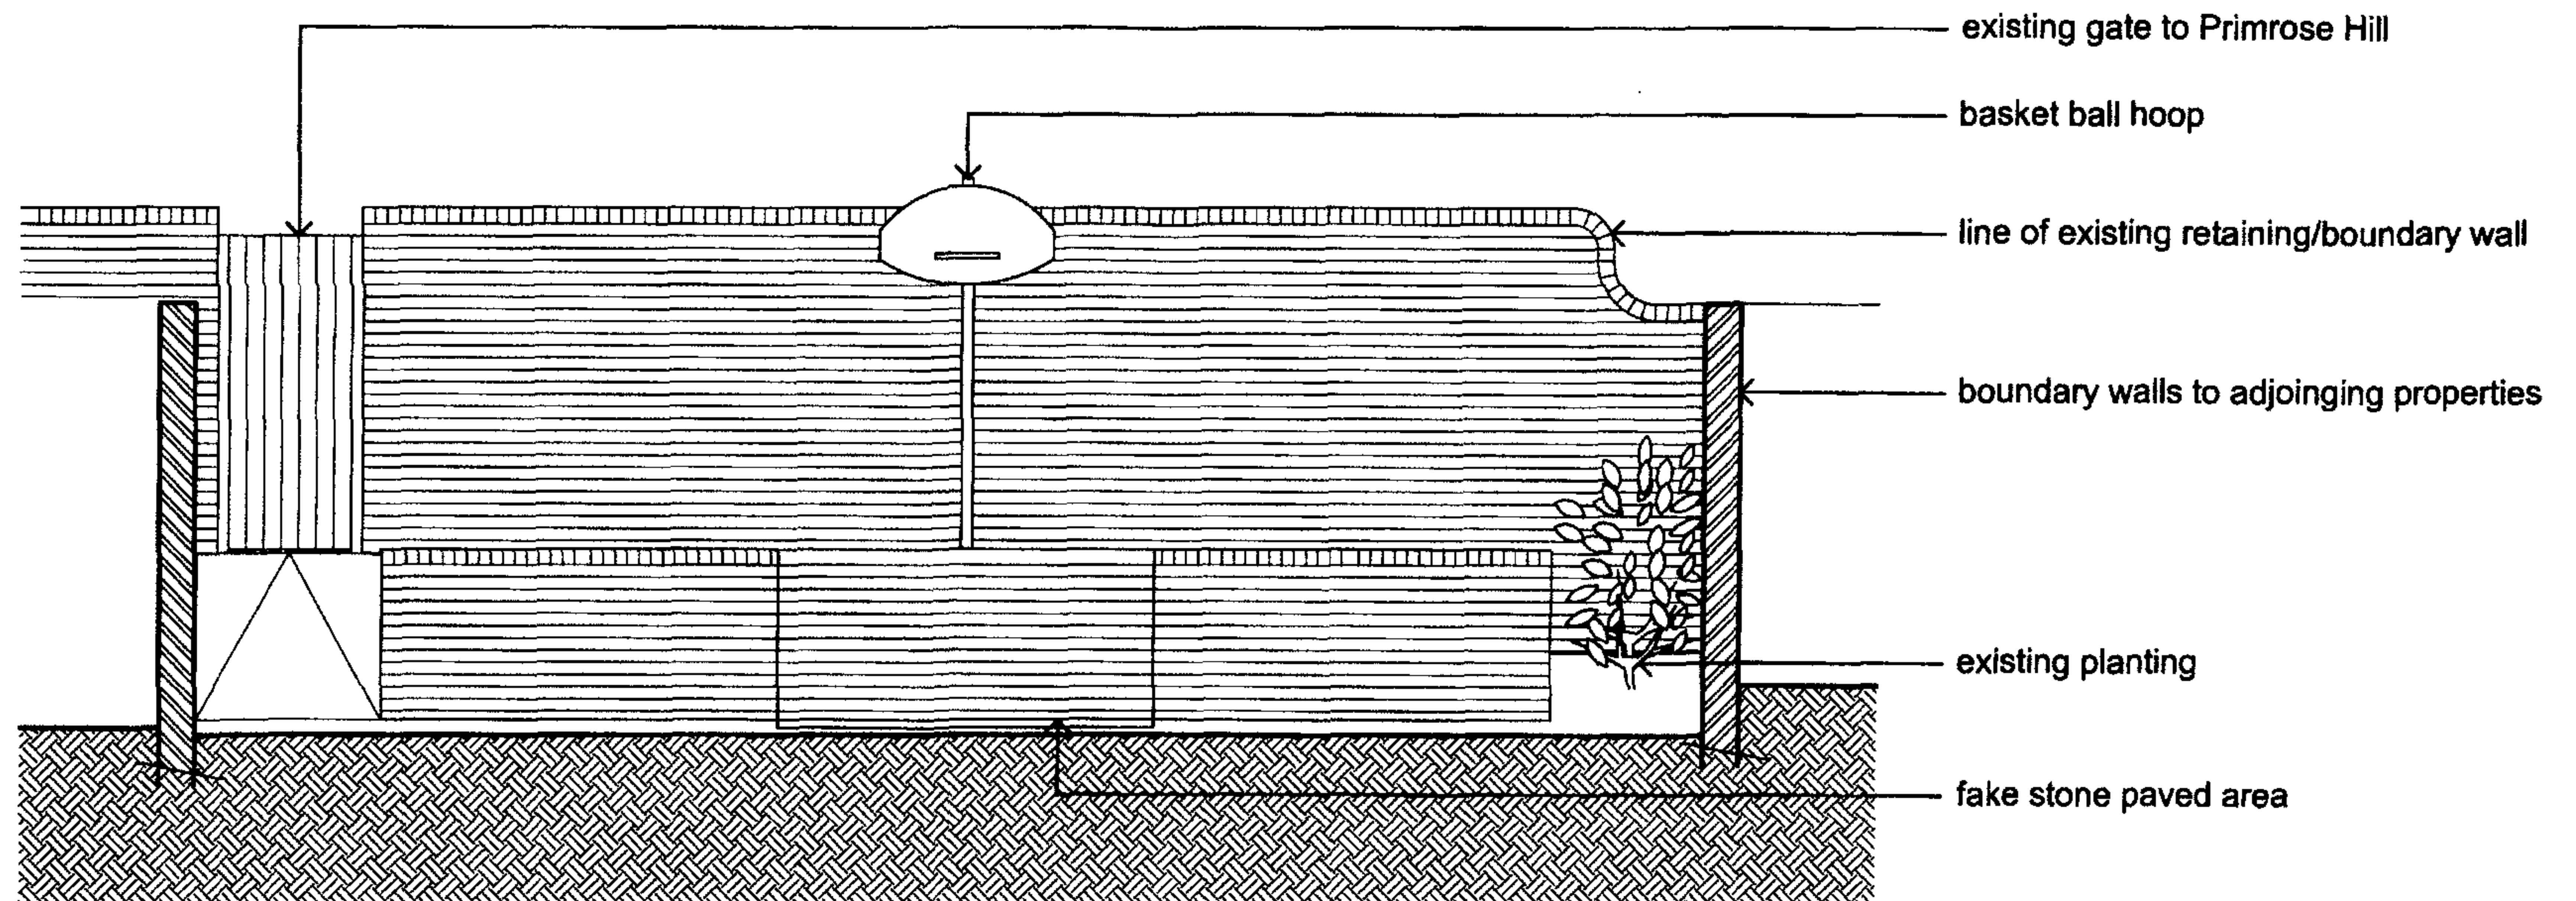

23 MAR 2007


P A S K I N K Y R I A K I D E S S A N D S	project ELSWORTHY ROAD									
	title EXISTING CROSS SECTION									
	scale 1:50	date 25.09.02	drawn AR	job no. G01	dwg no. 400.1	rev.	issue date			
	7 Cliff Road Studios, London, NW1 9AN									
	facsimile: 0207 424 4801									

telephone: 0207 424
modem: 0207 428 0560
email: pks@pks-arch

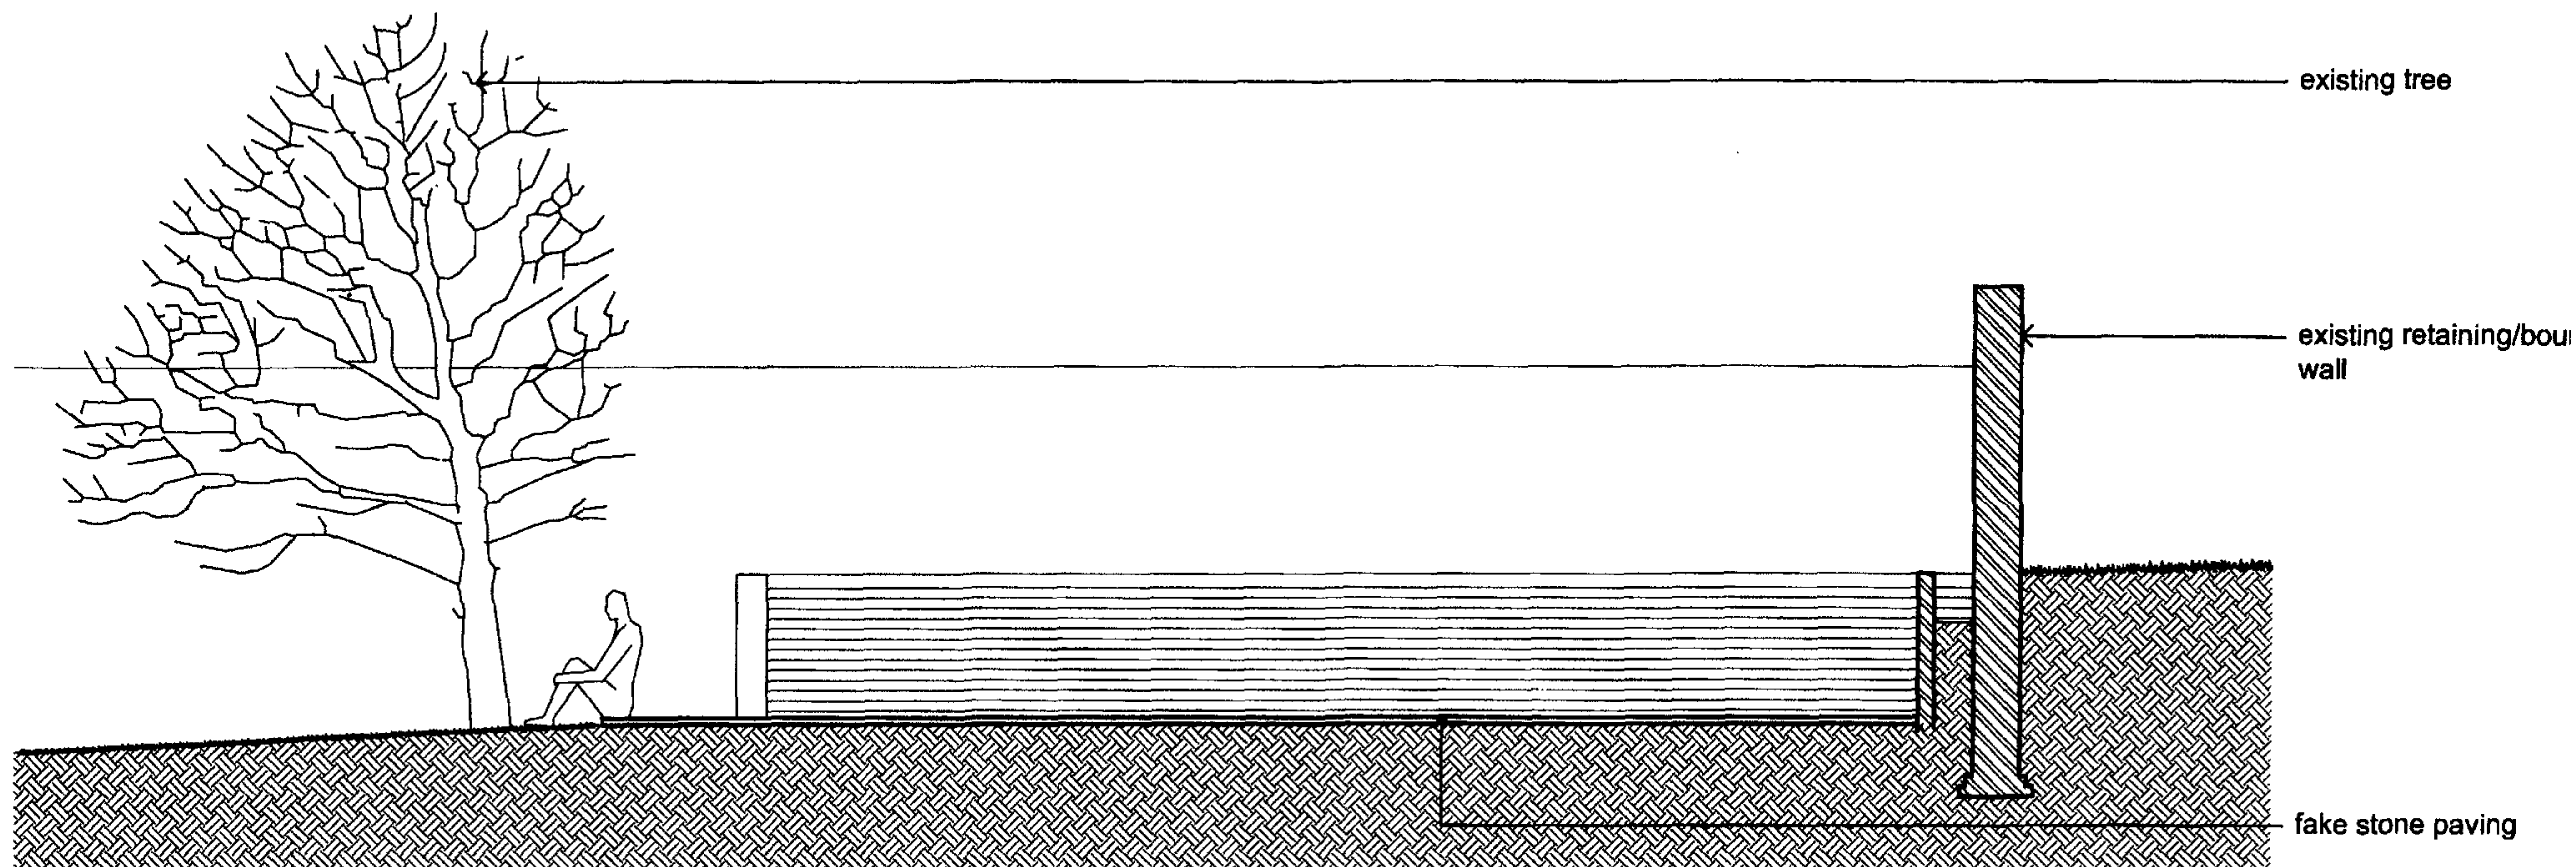

23 MAR 2007

P A S K I N K Y R I A K I D E S S A N D S		project ELSWORTHY ROAD					
		title EXISTING LONG SECTION					
		scale 1:50	date 25.09.02	drawn AR	job no. G01	dwg no. 400.2	rev.
		7 Cliff Road Studios, London, NW1 9AN				telephone: 0207 424	
		facsimile: 0207 424 4801				email: pks@pks-arch	
		modem: 0207 428 0560					

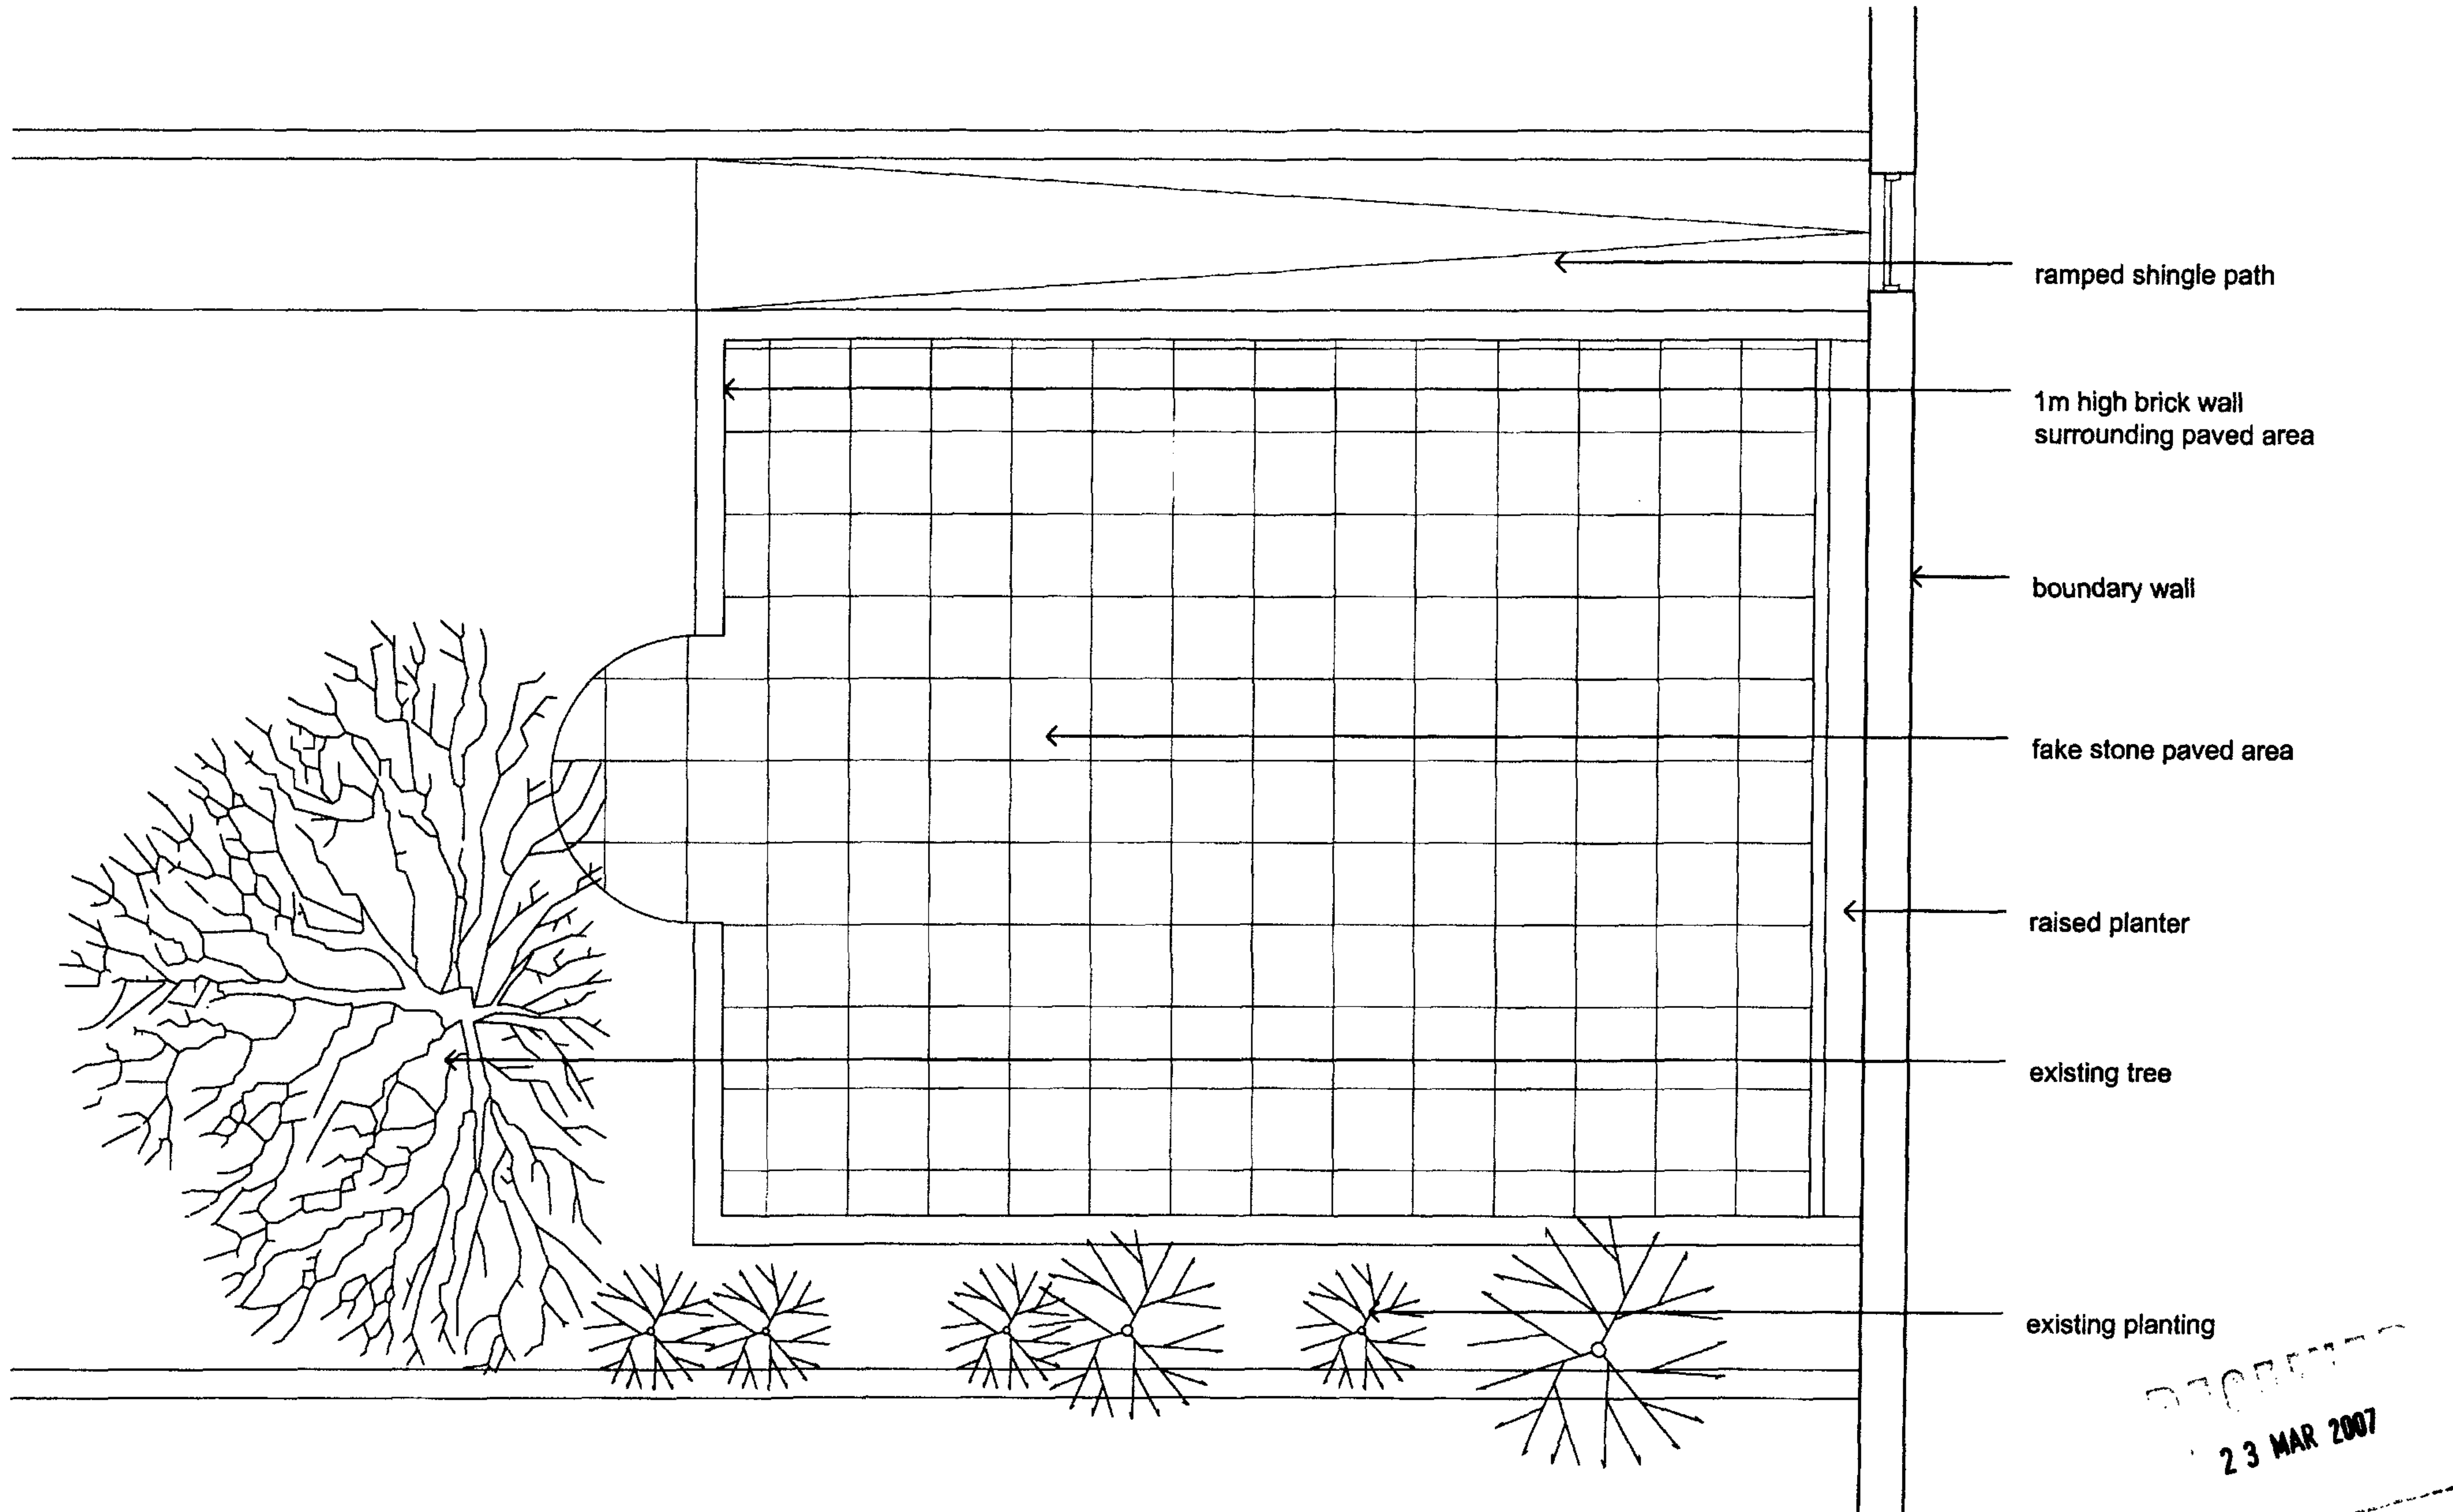

ramped shingle path

1m high brick wall
surrounding paved area

boundary wall

fake stone paved area

raised planter

existing tree

existing planting

23 MAR 2007

P A S K I N K Y R I A K I D E S S A N D S		project ELSWORTHY ROAD					
		title EXISTING GROUND PLAN					
scale	1:50	date	25.09.02	drawn	AR	job no.	G01
						dwg no.	400.3
7 Cliff Road Studios, London, NW1 9AN				telephone: 0207 424			
facsimile: 0207 424 4801				email: pks@pks-arch			
				modem: 0207 428 0560			