


ABBREVIATIONS

BRW Brick Retaining Wall
g Tree Girth
h Height
IC Inspection Cover

LEGEND

ALL ARROWS POINT UP
SMALL SHRUB

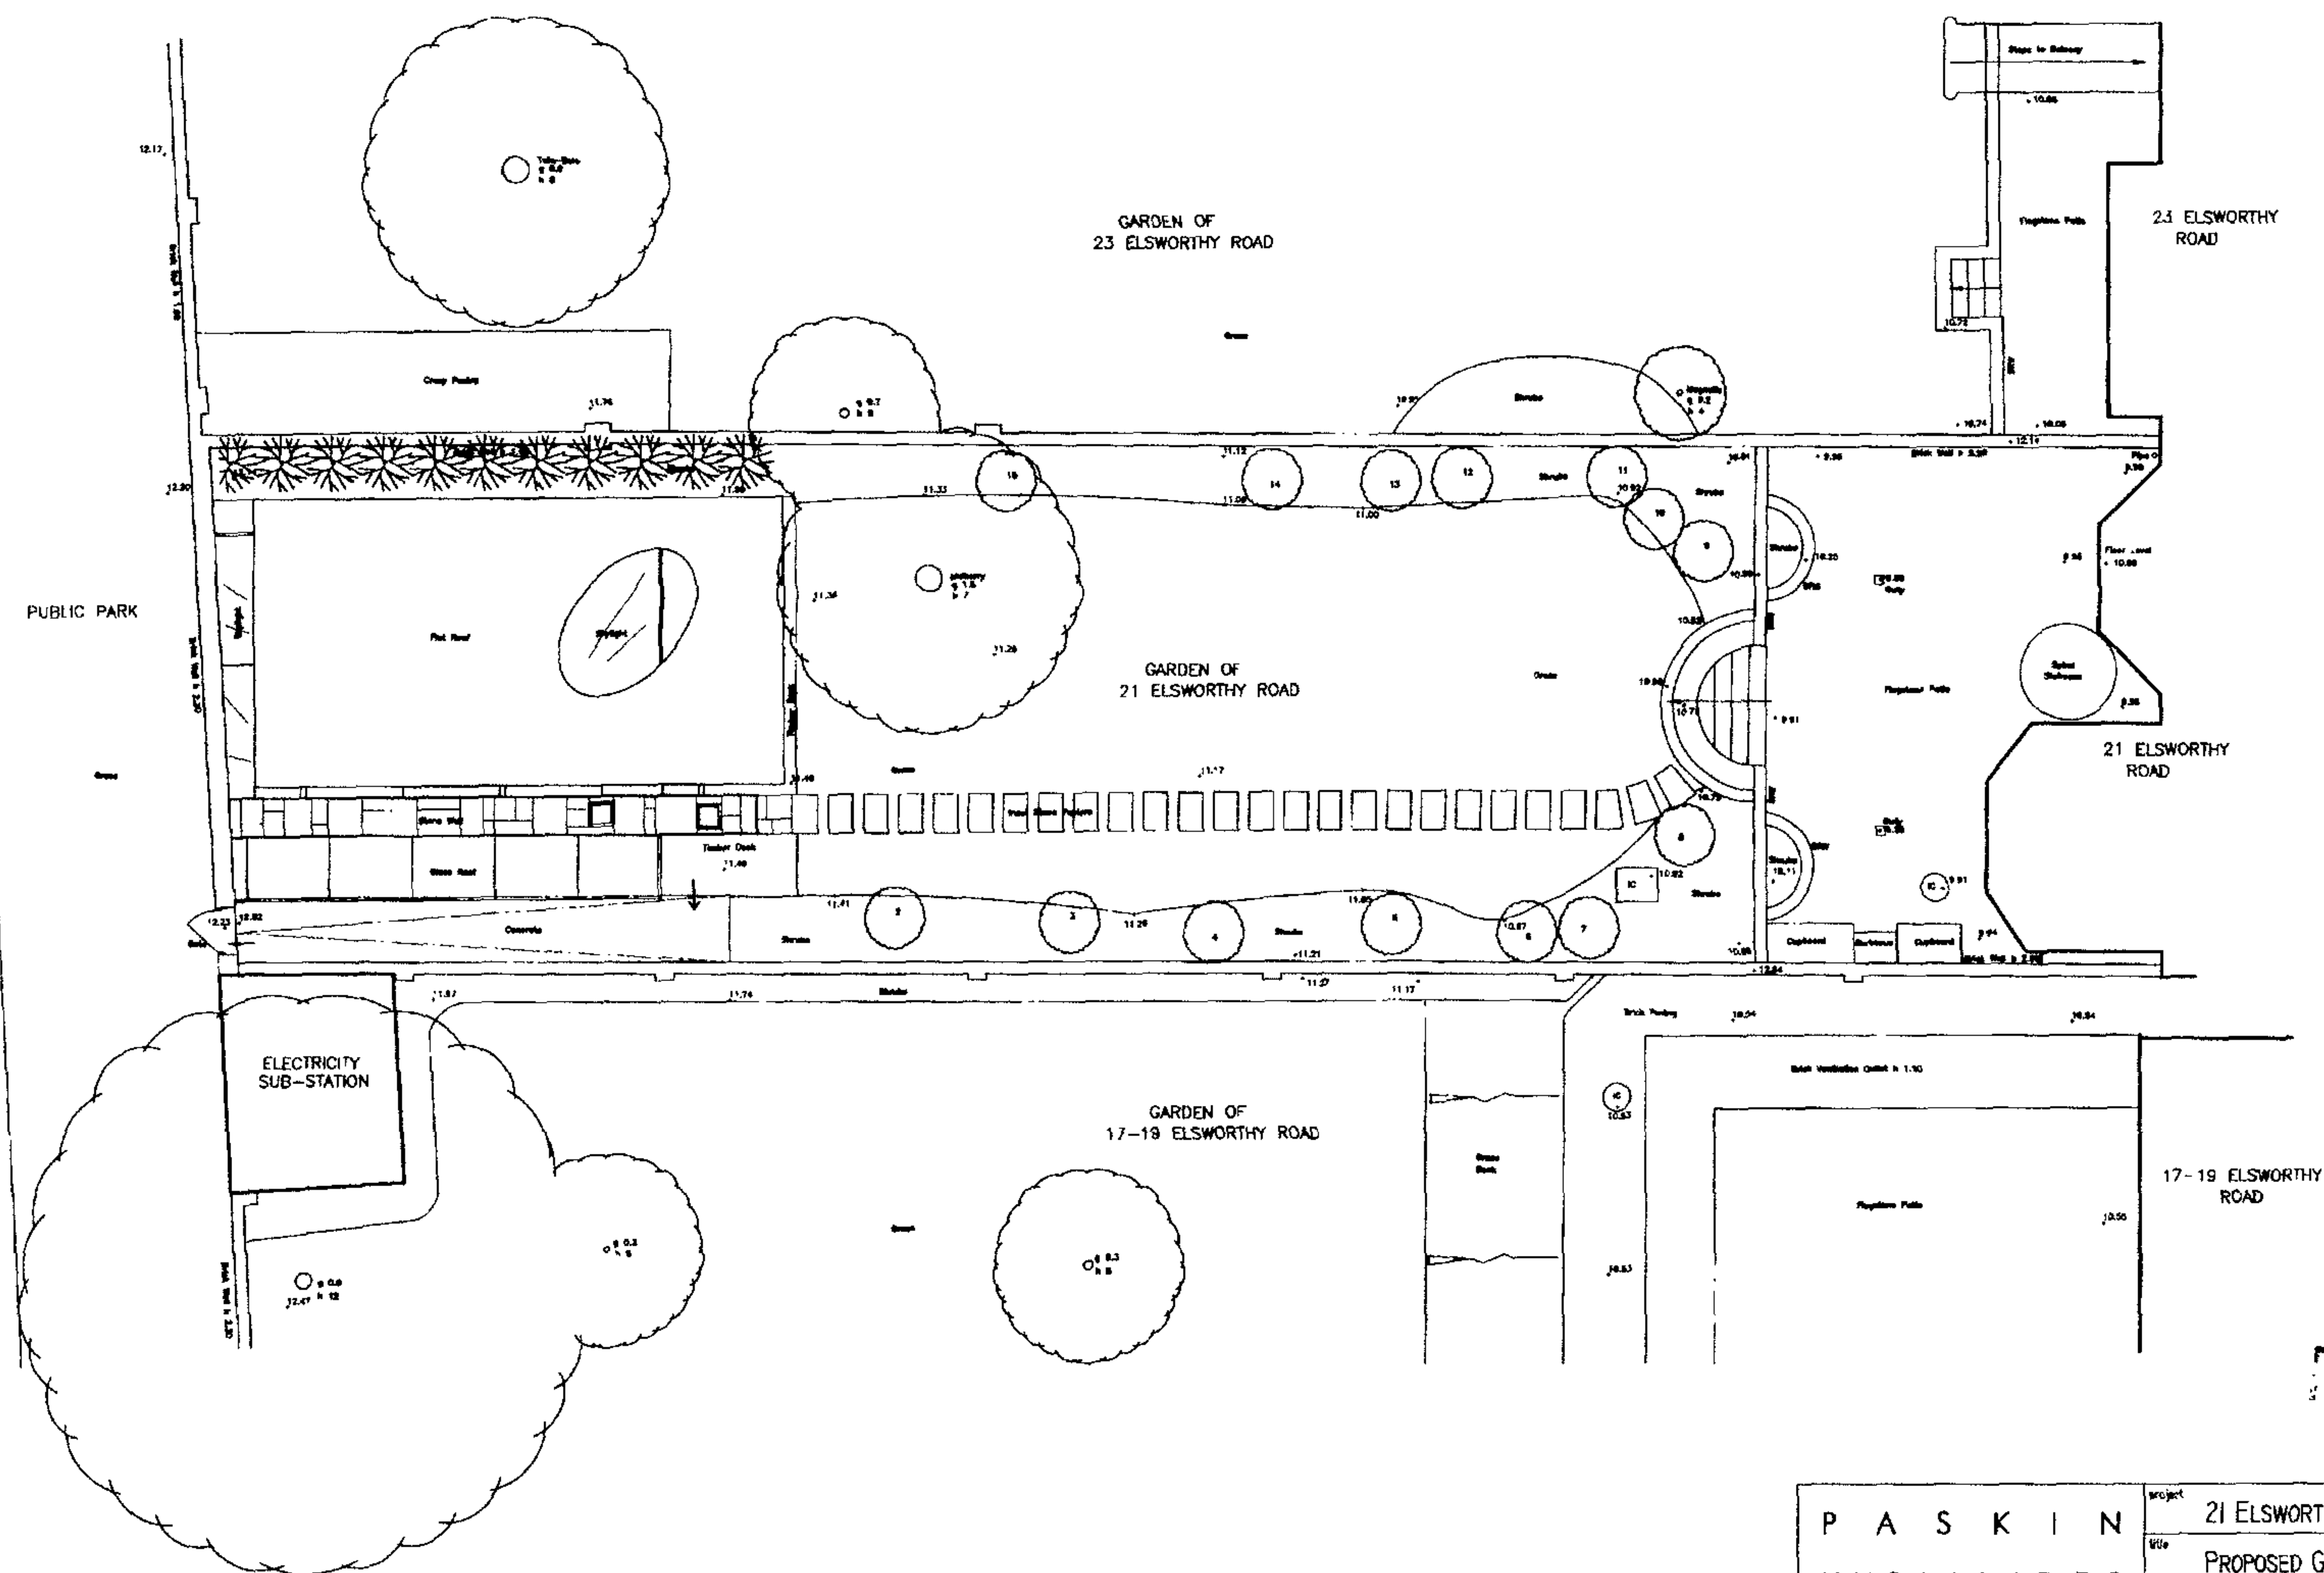

THIS SURVEY HAS BEEN CARRIED OUT TO AN ACCURACY CONSISTENT WITH A PRESENTATION SCALE OF 1:50. INTERPOLATED DIMENSIONS WILL BE WITHIN THE TOLERANCE ASSOCIATED WITH THIS AND SMALLER SCALES ONLY.

ALL LEVELS ARE IN METRES, RELATED TO ARBITRARY DATUM BASED UPON SITE BENCH MARK SITUATED ON FLOOR LEVEL OF 21 ELSWORTHY ROAD (GARDEN PATIO LEVEL). VALUE: 10.00m (ARBITRARY).

23 MAR 2007

PWX0202920

P A S K I N		project		21 ELSWORTHY ROAD			
KYRIAKIDES		title		PROPOSED GARDEN PLAN			
S A N D S		scale	date	drawn	job no	day no	rev
		1:100	22.01.03	G01	100.4		23.01.03
		7 Cliff Road Studios, London, NW1 9AN				telephone: 0207 424 4800	
		facsimile: 0207 474 4801				mobile: 0207 428 0550	
						email: info@paskin.com	