


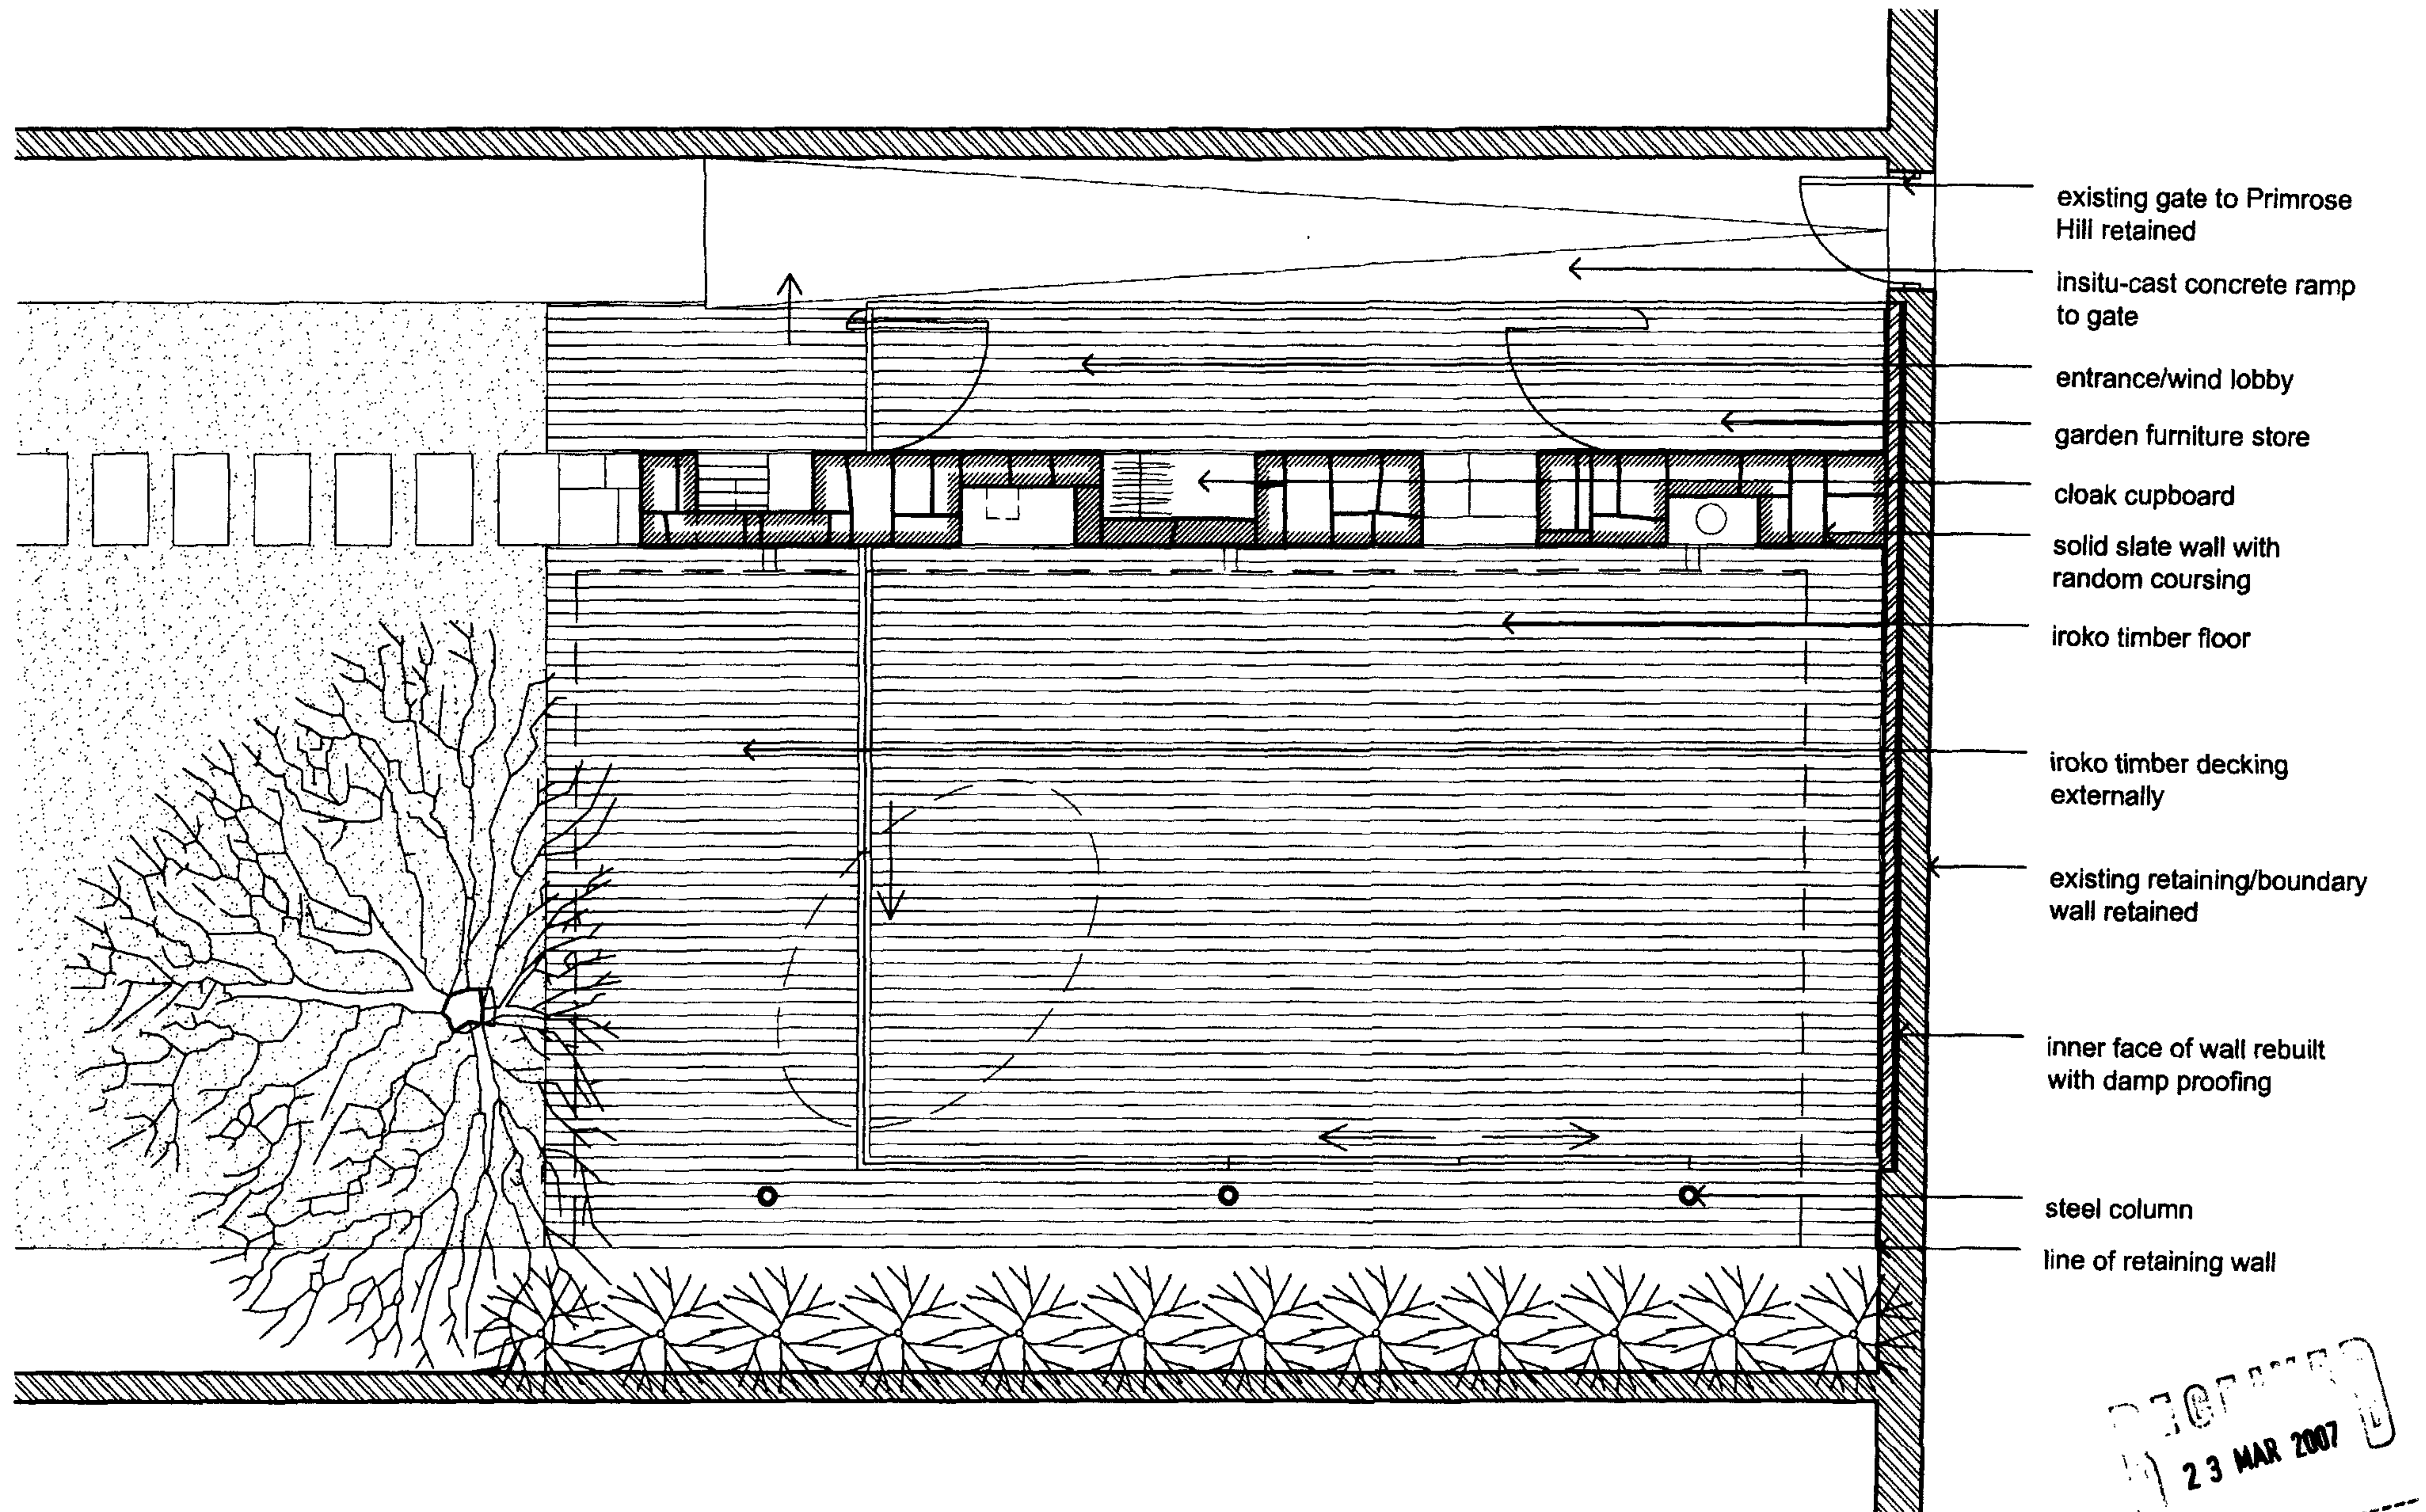

P A S K I N		project		ELSWORTHY ROAD			
K Y R I A K I D E S		title		GROUND PLAN			
S A N D S		scale	date	drawn	job no.	dwg no.	rev.
		1:50	08.08.02	AR	G01	100.1	
7 Cliff Road Studios, London, NW1 9AN				telephone: 0207 424 4801			
facsimile: 0207 424 4801				modern: 0207 428 0560			
				email: pks@pks-arc			