


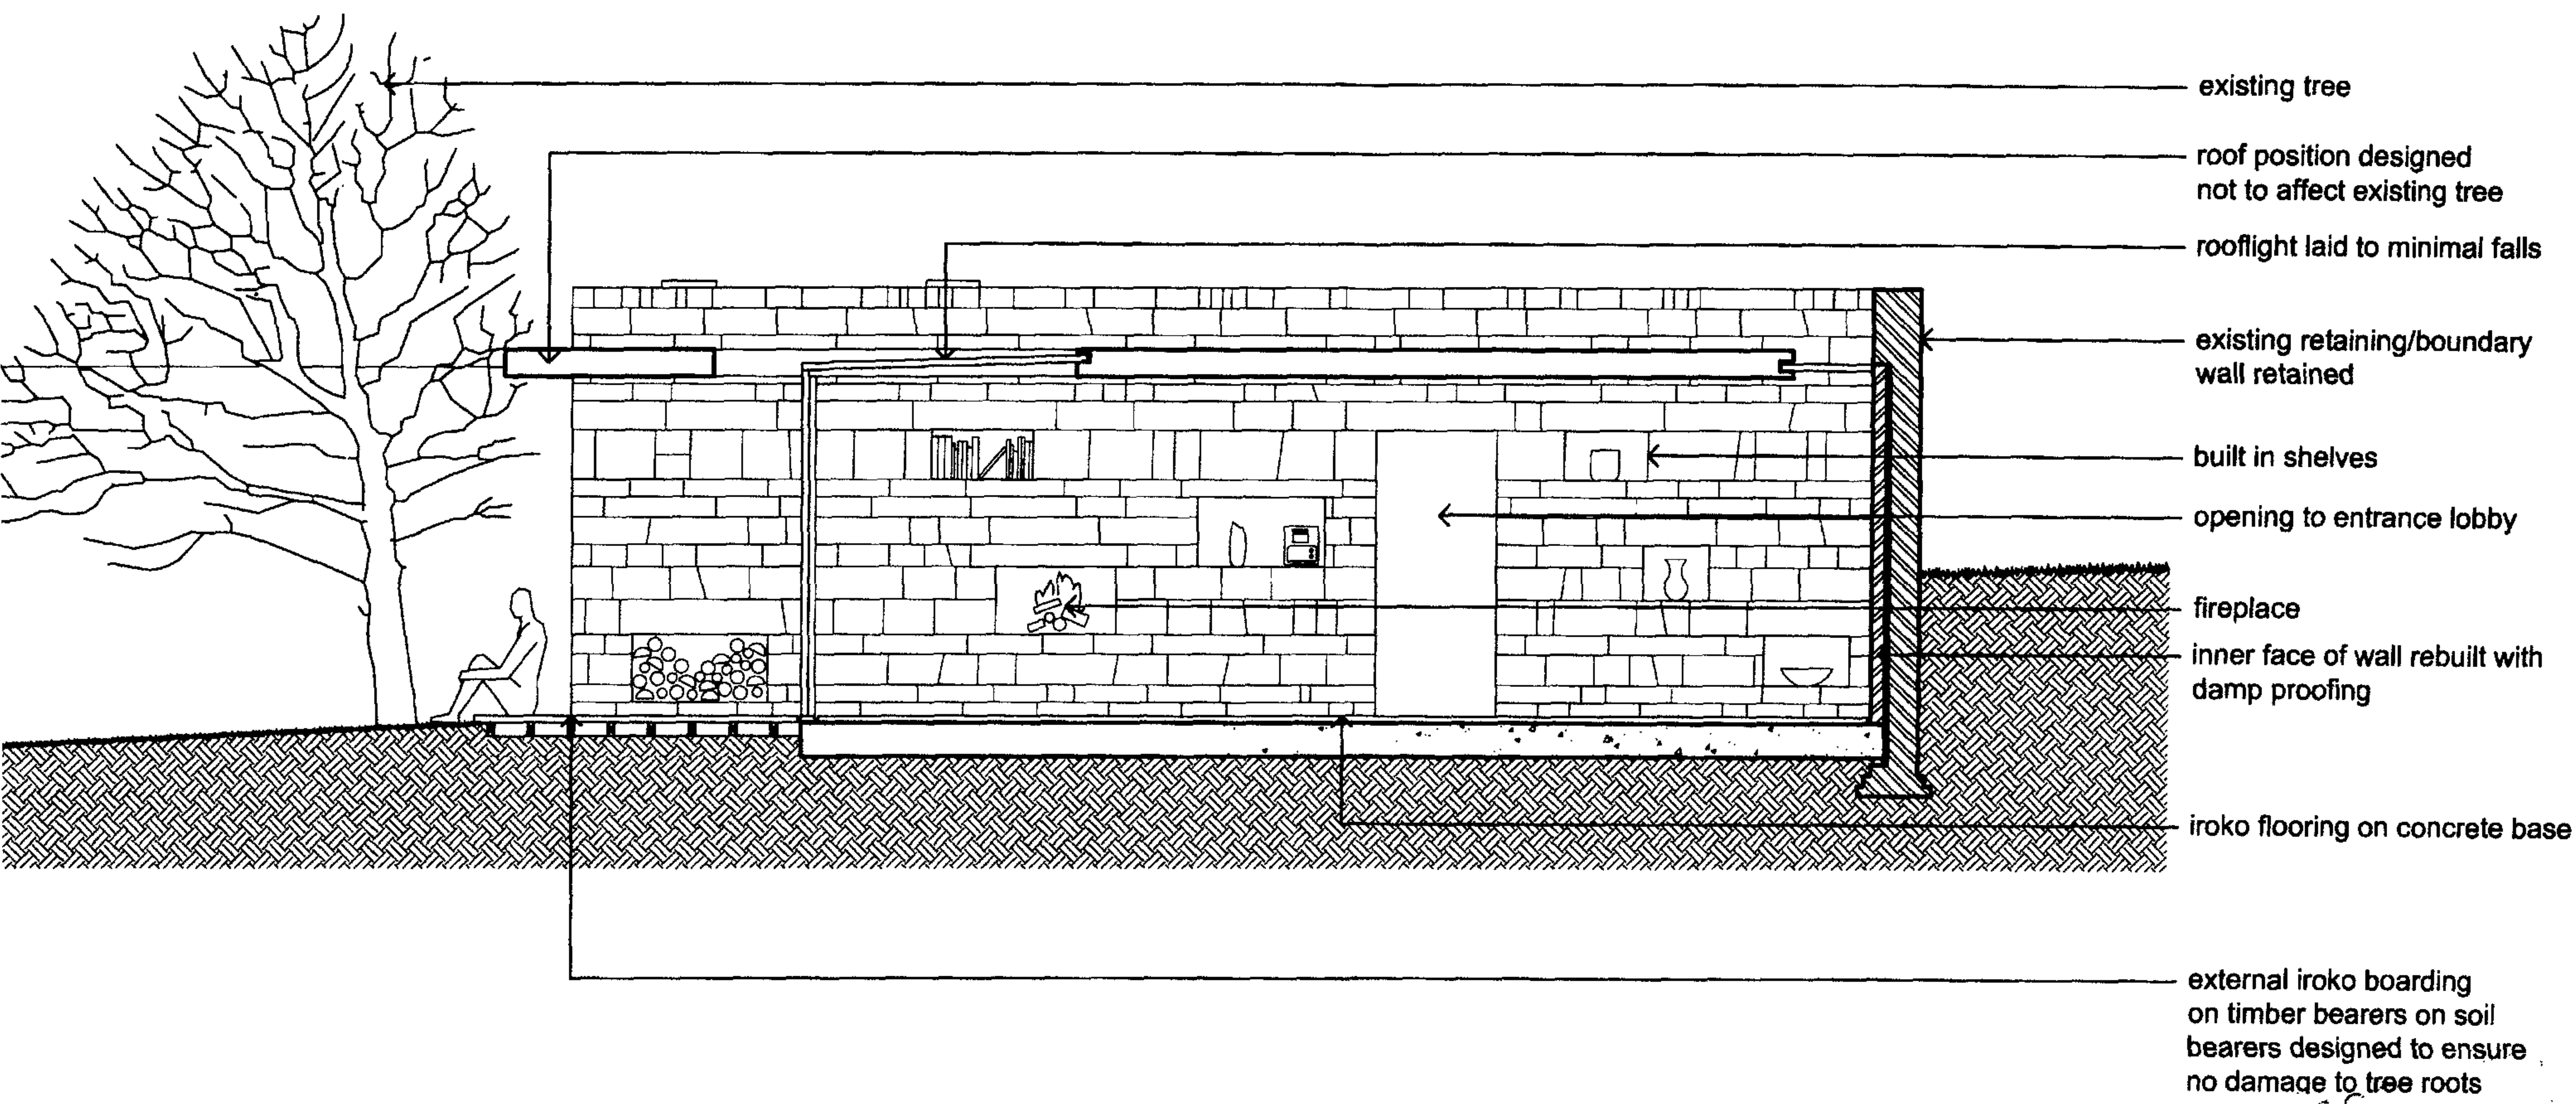

23 MAR 2007

P A S K I N K Y R I A K I D E S S A N D S		project ELSWORTHY ROAD					
		title SECTION AA					
		scale 1:50	date 08.08.02	drawn AR	job no. G01	deg no. 200.1	rev. issue date
		7 Cliff Road Studios, London, NW1 9AN				telephone: 0207 424 4801	
		facsimile: 0207 424 4801				modem: 0207 428 0560	
						email: pks@pks-arc	