


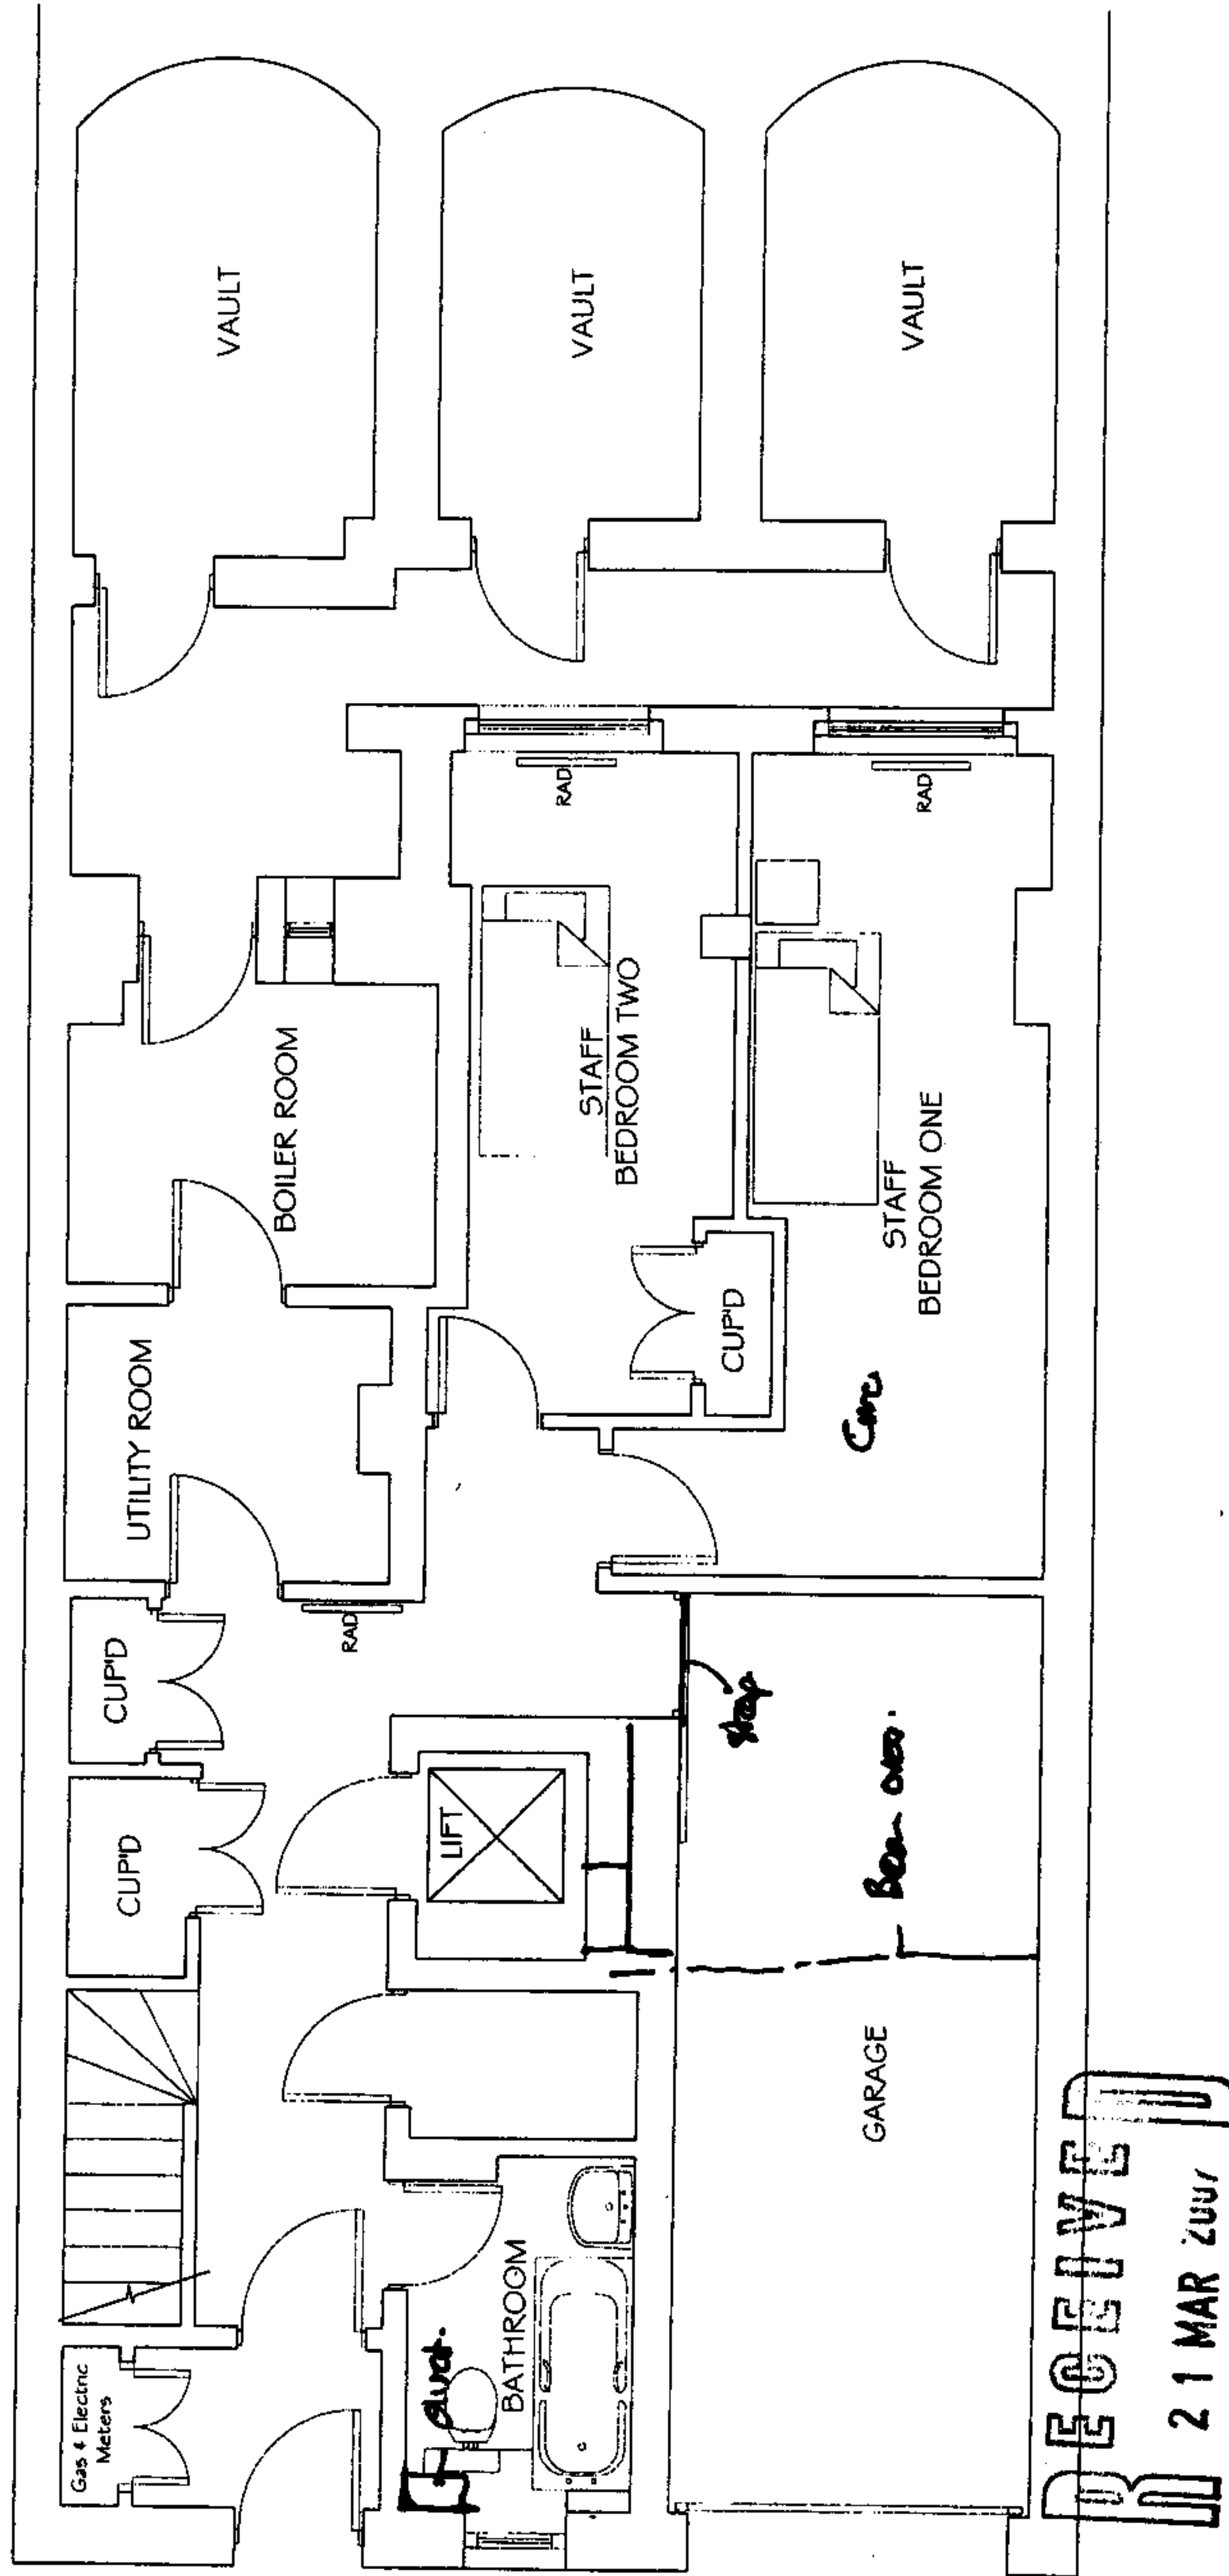

RECEIVED
21 MAR 2007

REVISIONS

PLANNING



DOVETAIL
ARCHITECTS

DOVETAIL HOUSE, 60 STATION ROAD
UPMINSTER, ESSEX RM14 2TJ
TEL (01708)225547 FAX (01708)221838

INITIAL

REVISIONS

DATE


21 CHESTER TERRACE, REGENTS PARK, LONDON
EXISTING LOWER GROUND FLOOR PLAN

2013_PO2

1:50

JS

RECEIVED
21 MAR 2007

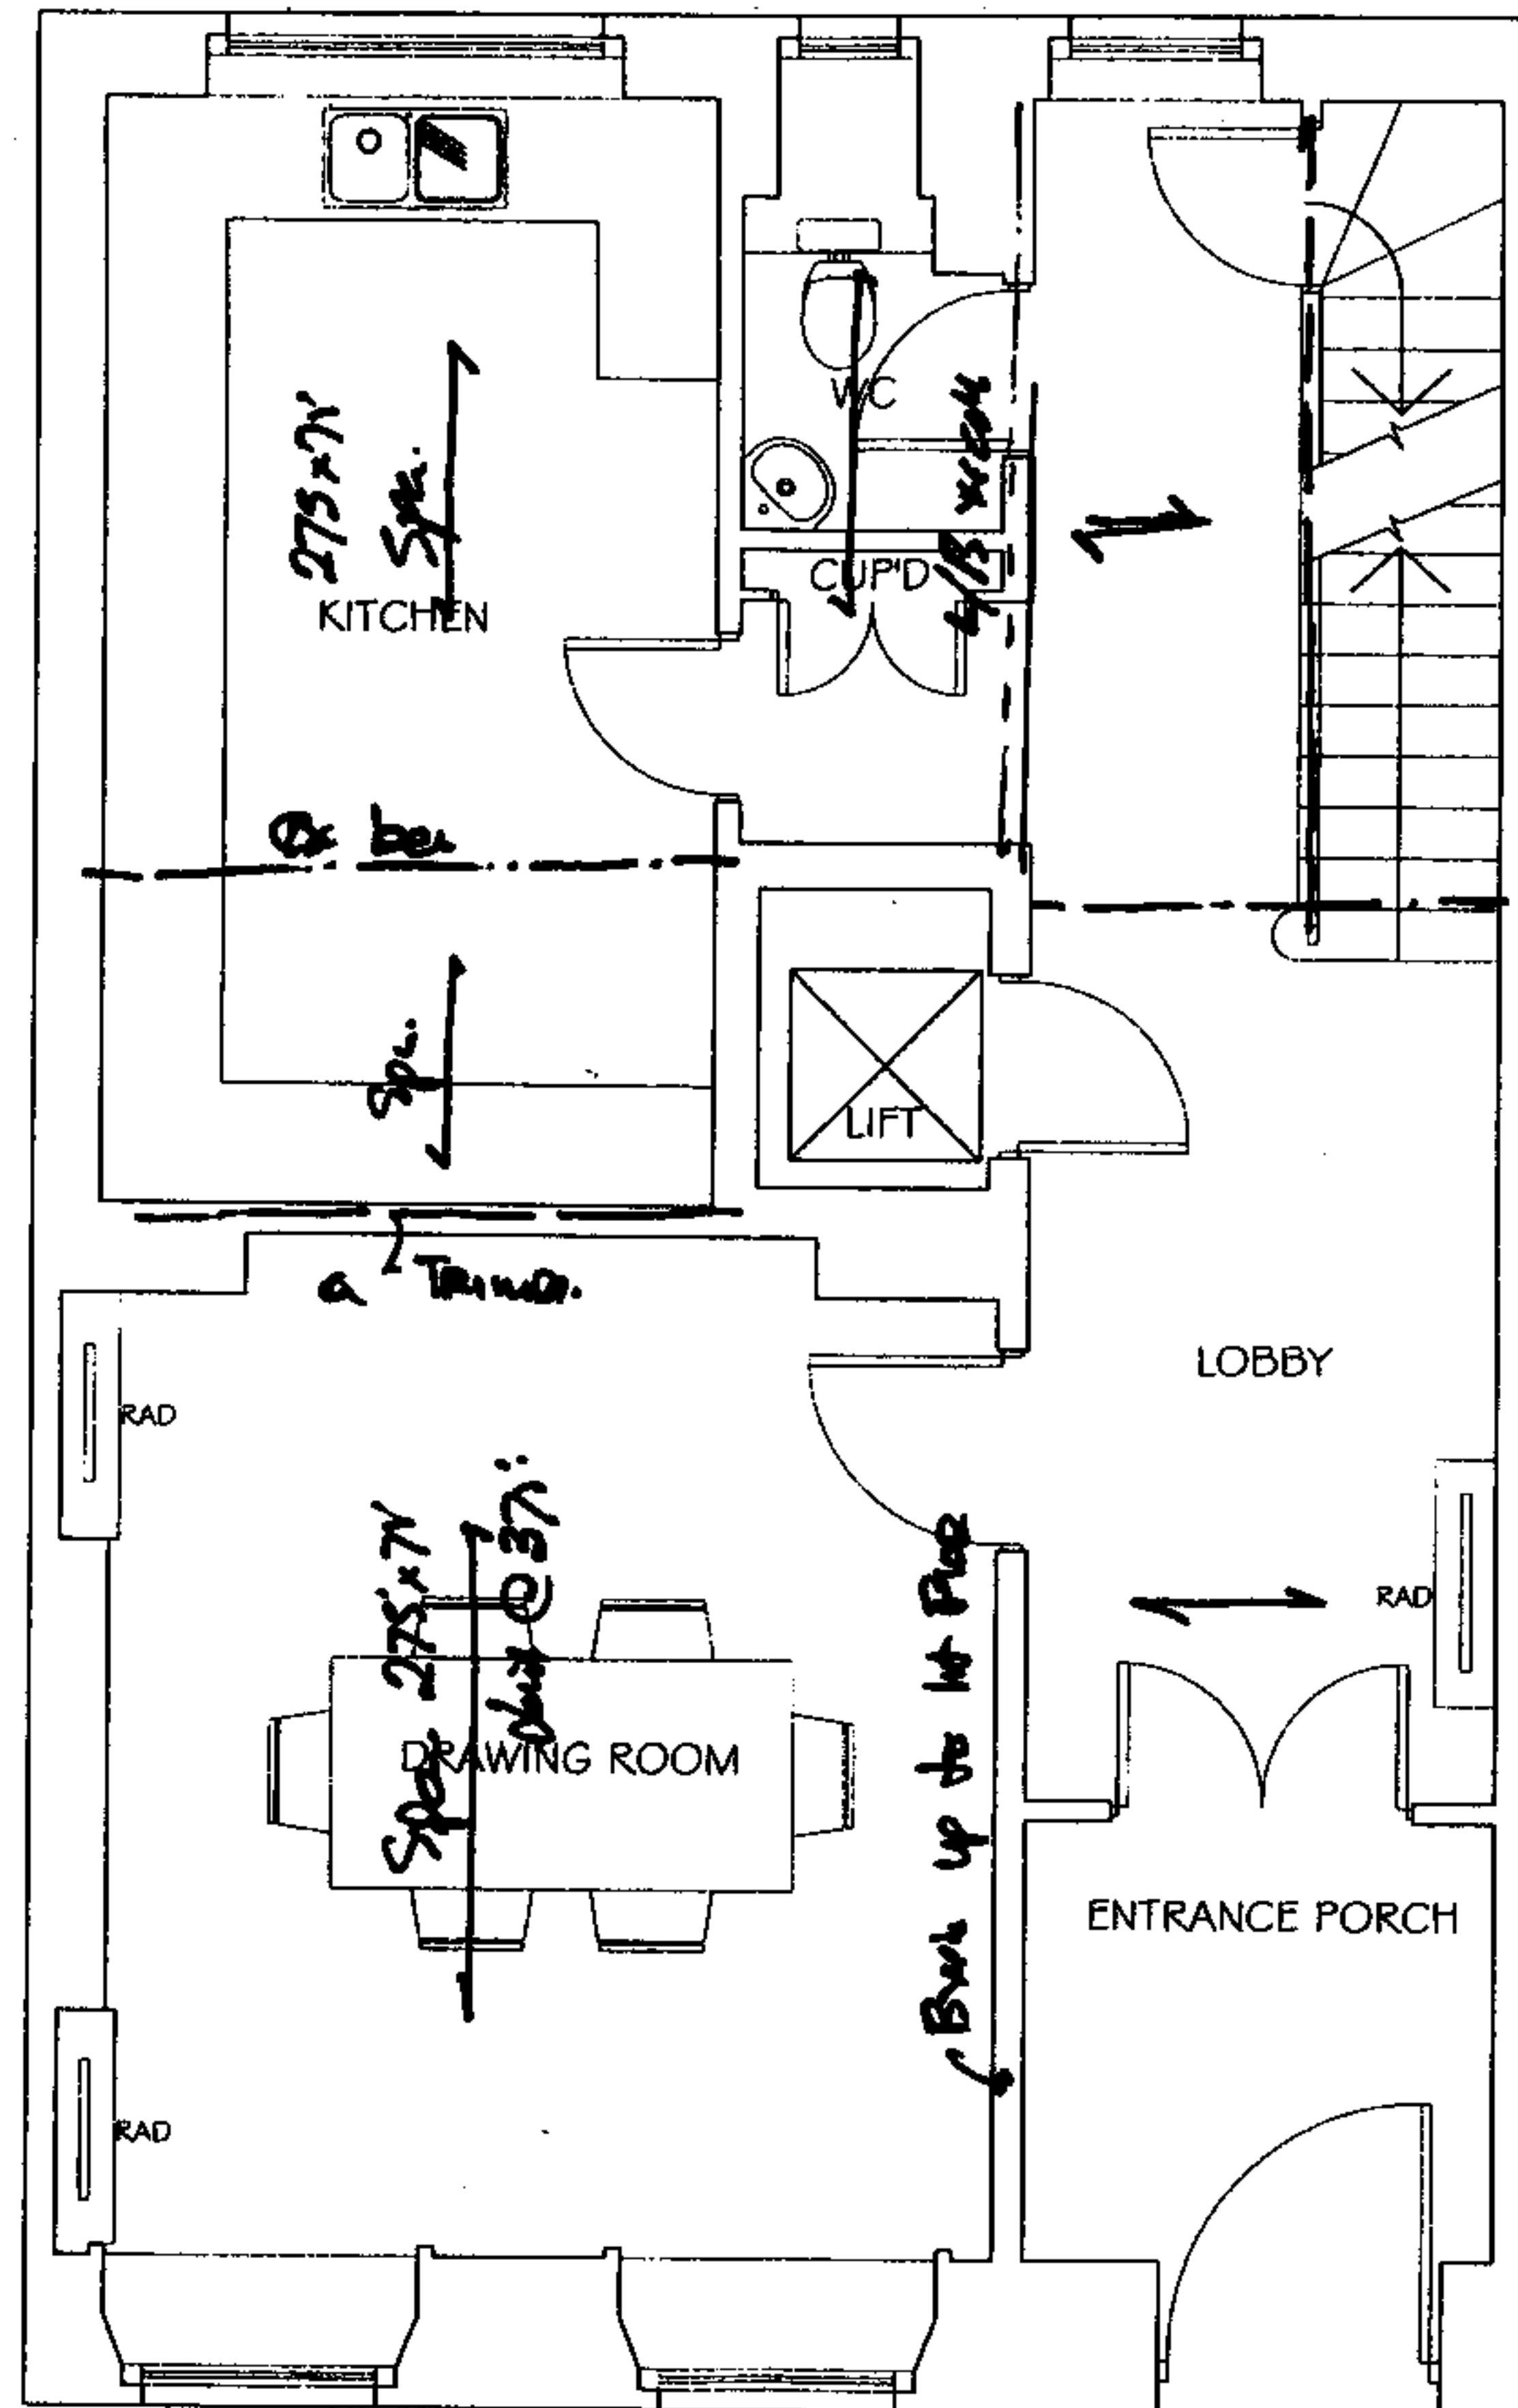

on wall. that wall.
except L/B wall.
& wall not at breadth.
Lift. Shaft.

21 CHESTER TERRACE, REGENTS PARK, LONDON
EXISTING GROUND FLOOR PLAN

2013_PO3

1:50

JS

DATE

REVISIONS

INITIAL


PLANNING



DOVETAIL
ARCHITECTS

DOVETAIL HOUSE, 80 STATION ROAD
UPMINSTER, ESSEX RM14 2TJ
TEL (01708)225547 FAX (01708)221838

RECEIVED
21 MAR 2007

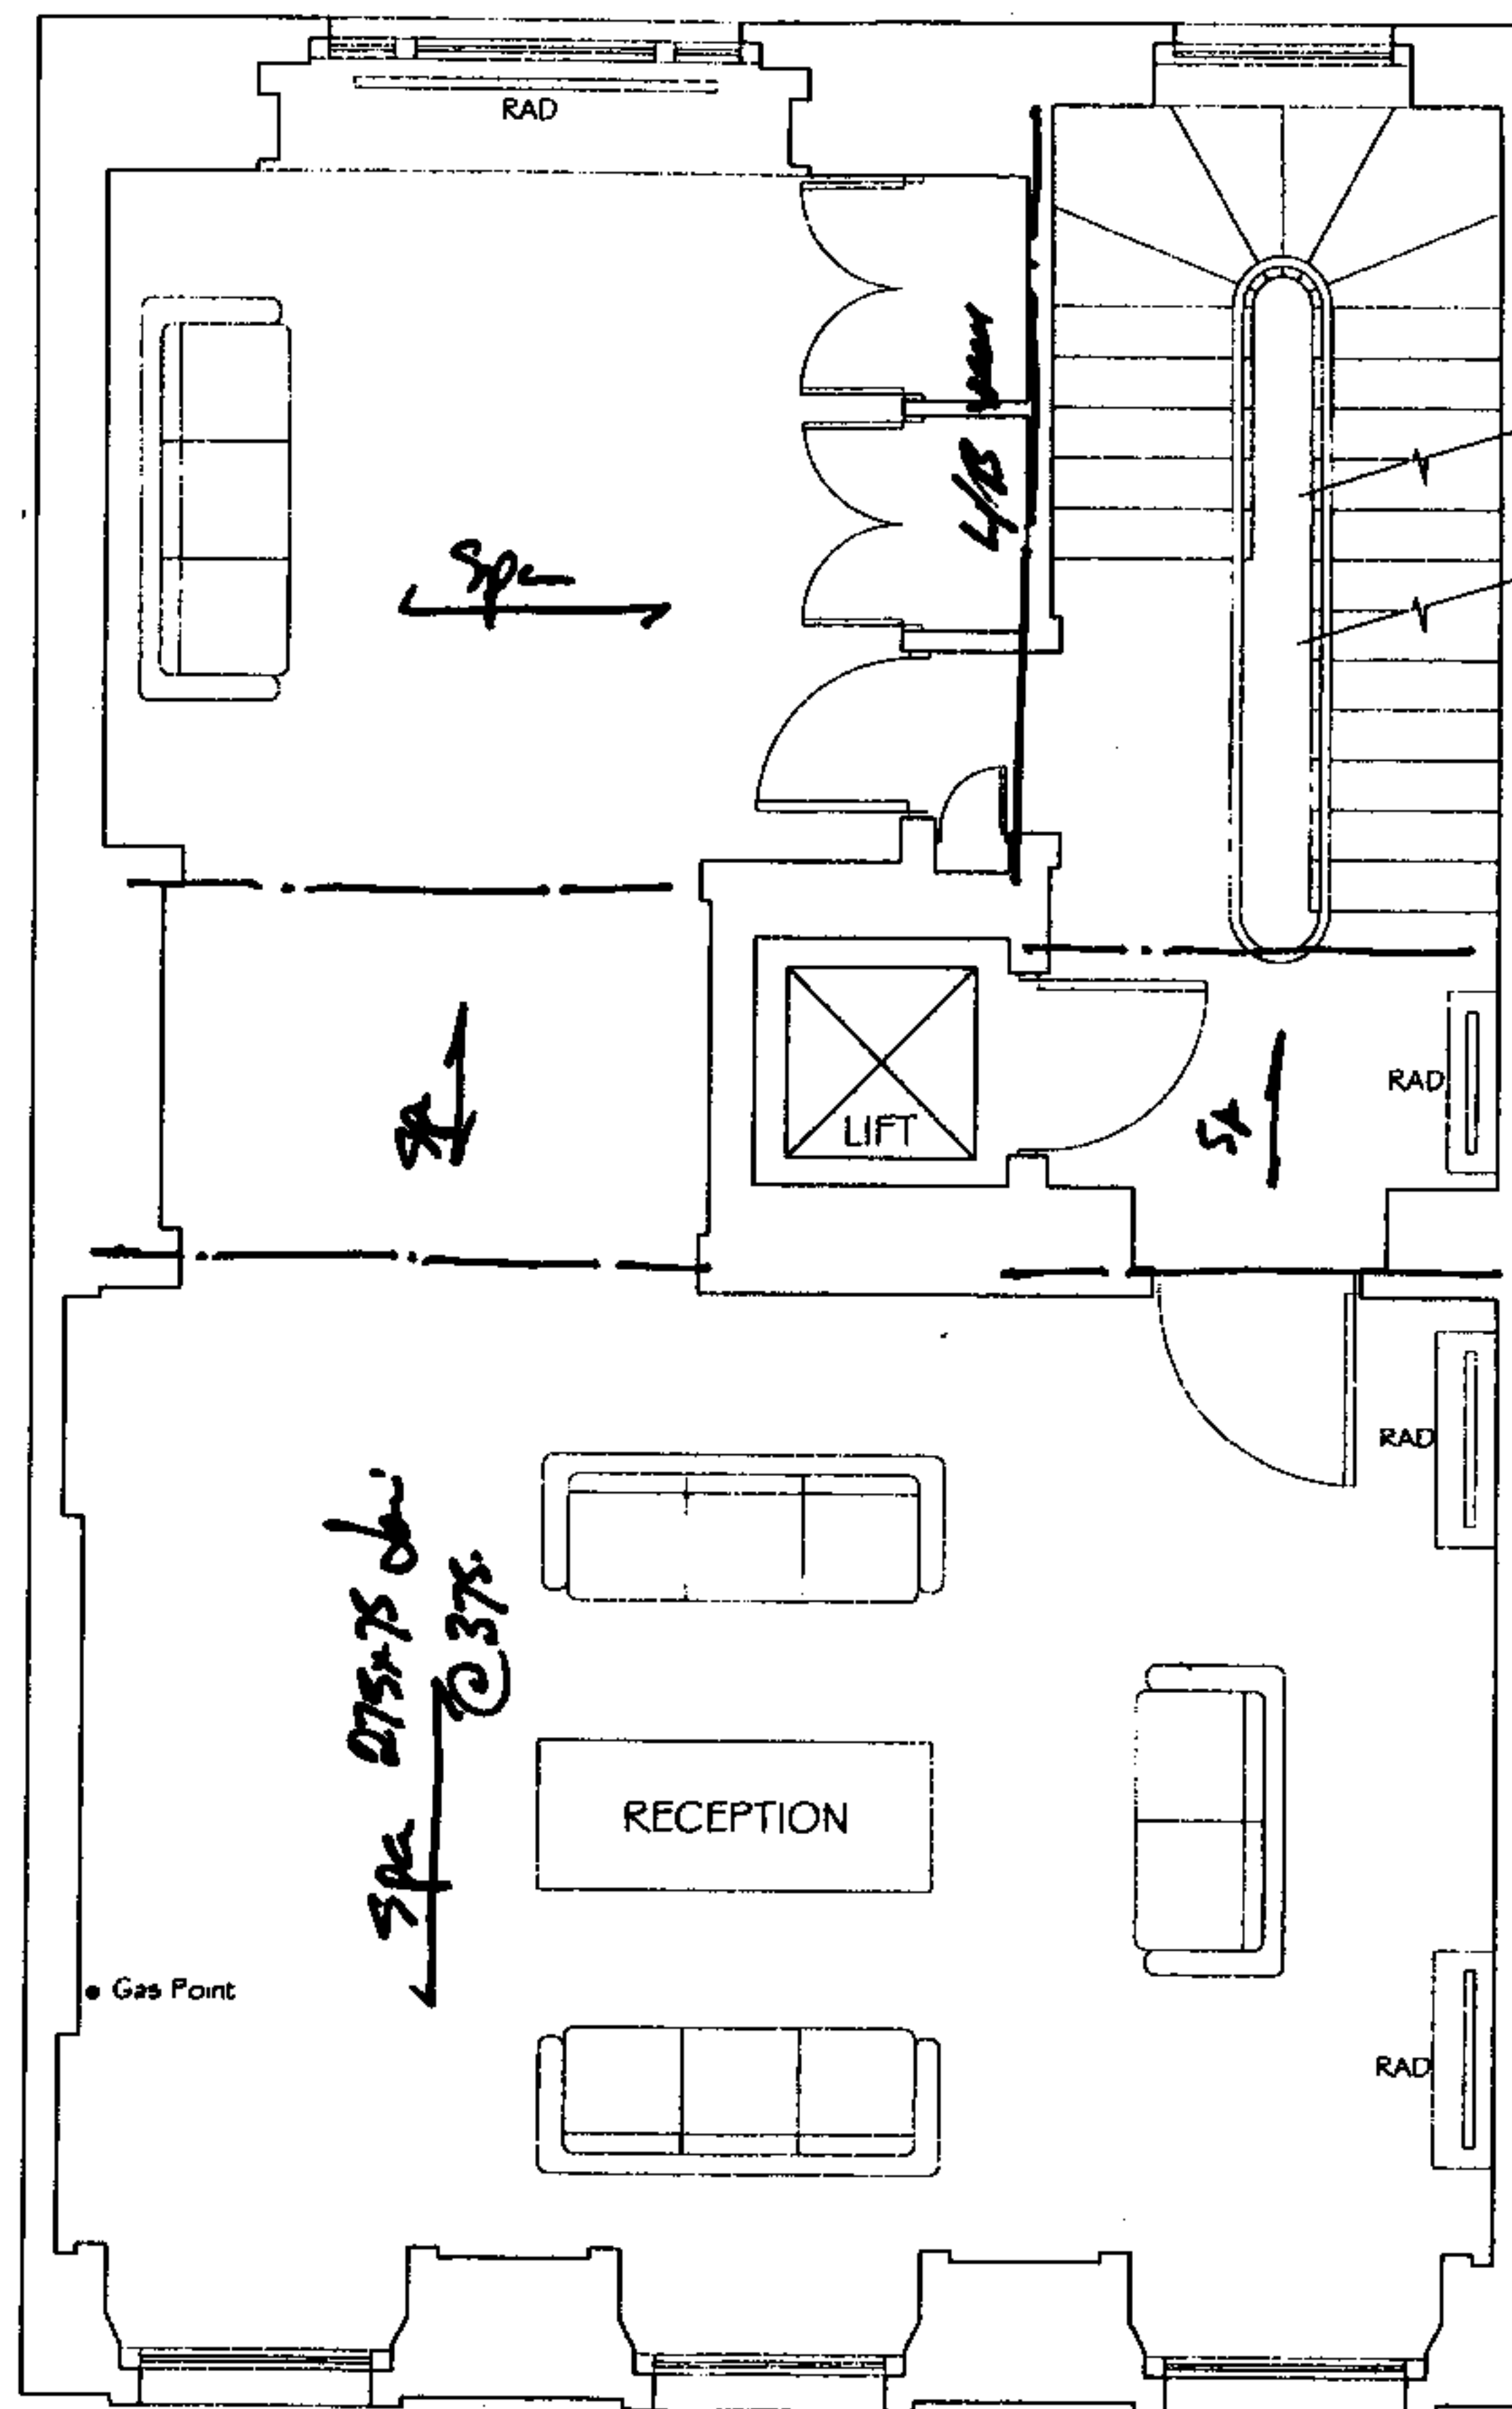

Atk wall shed.
00. L/B wall shed.
of lift shaft

21 CHESTER TERRACE, REGENTS PARK, LONDON
EXISTING FIRST FLOOR PLAN

2013_P04

1:50

JS

DATE

REVISIONS

INITIAL


PLANNING



DOVETAIL
ARCHITECTS

DOVETAIL HOUSE, 60 STATION ROAD
UPMINSTER, ESSEX RM14 2TJ
TEL (01708)225547 FAX (01708)221838

All walls stud walls.
 except L/B wall. Panel
 with BSK.
 Lift shaft - BSK.

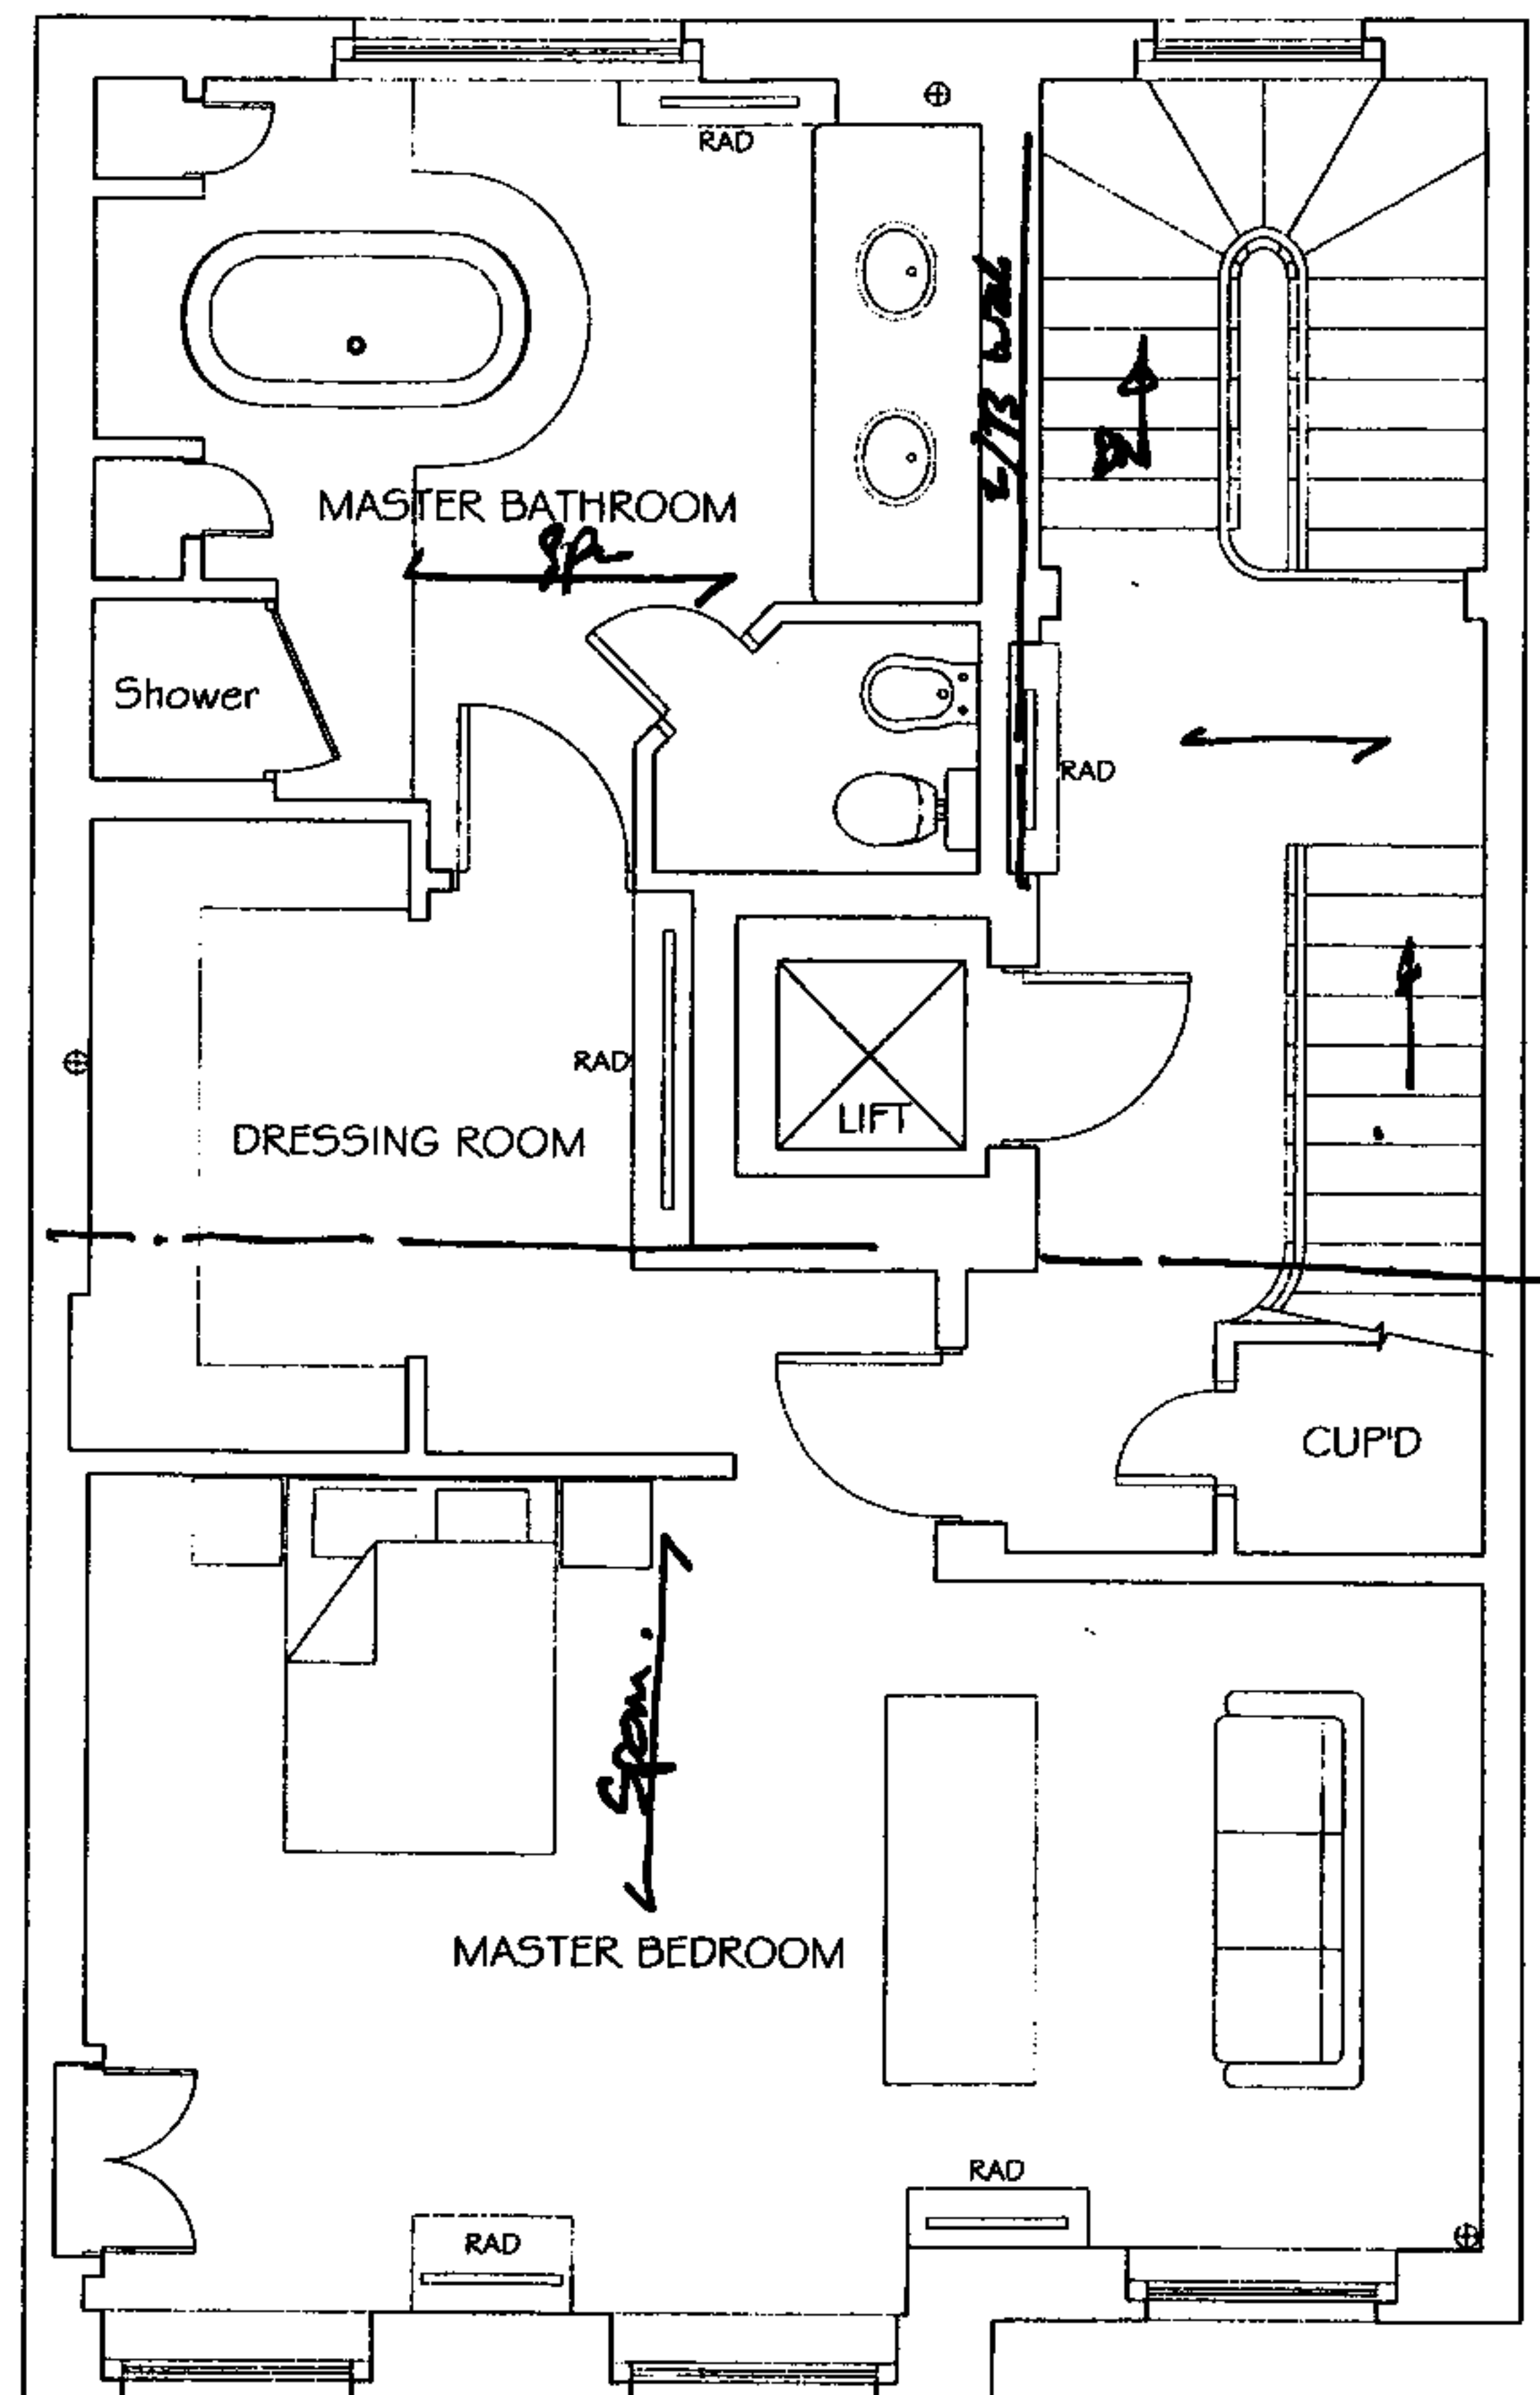

RECEIVED
 21 MAR 2007

21 CHESTER TERRACE, REGENTS PARK, LONDON
 EXISTING SECOND FLOOR PLAN
 2013_PO5 1:50 JS

PLANNING



DOVETAIL
ARCHITECTS

DOVETAIL HOUSE, 60 STATION ROAD
 UPMINSTER, ESSEX RM14 2TJ
 TEL (01708)225547 FAX (01708)221838


DATE

REVISIONS

INITIAL

All walls shot walls
except left shaft

RECEIVED
21 MAR 2007

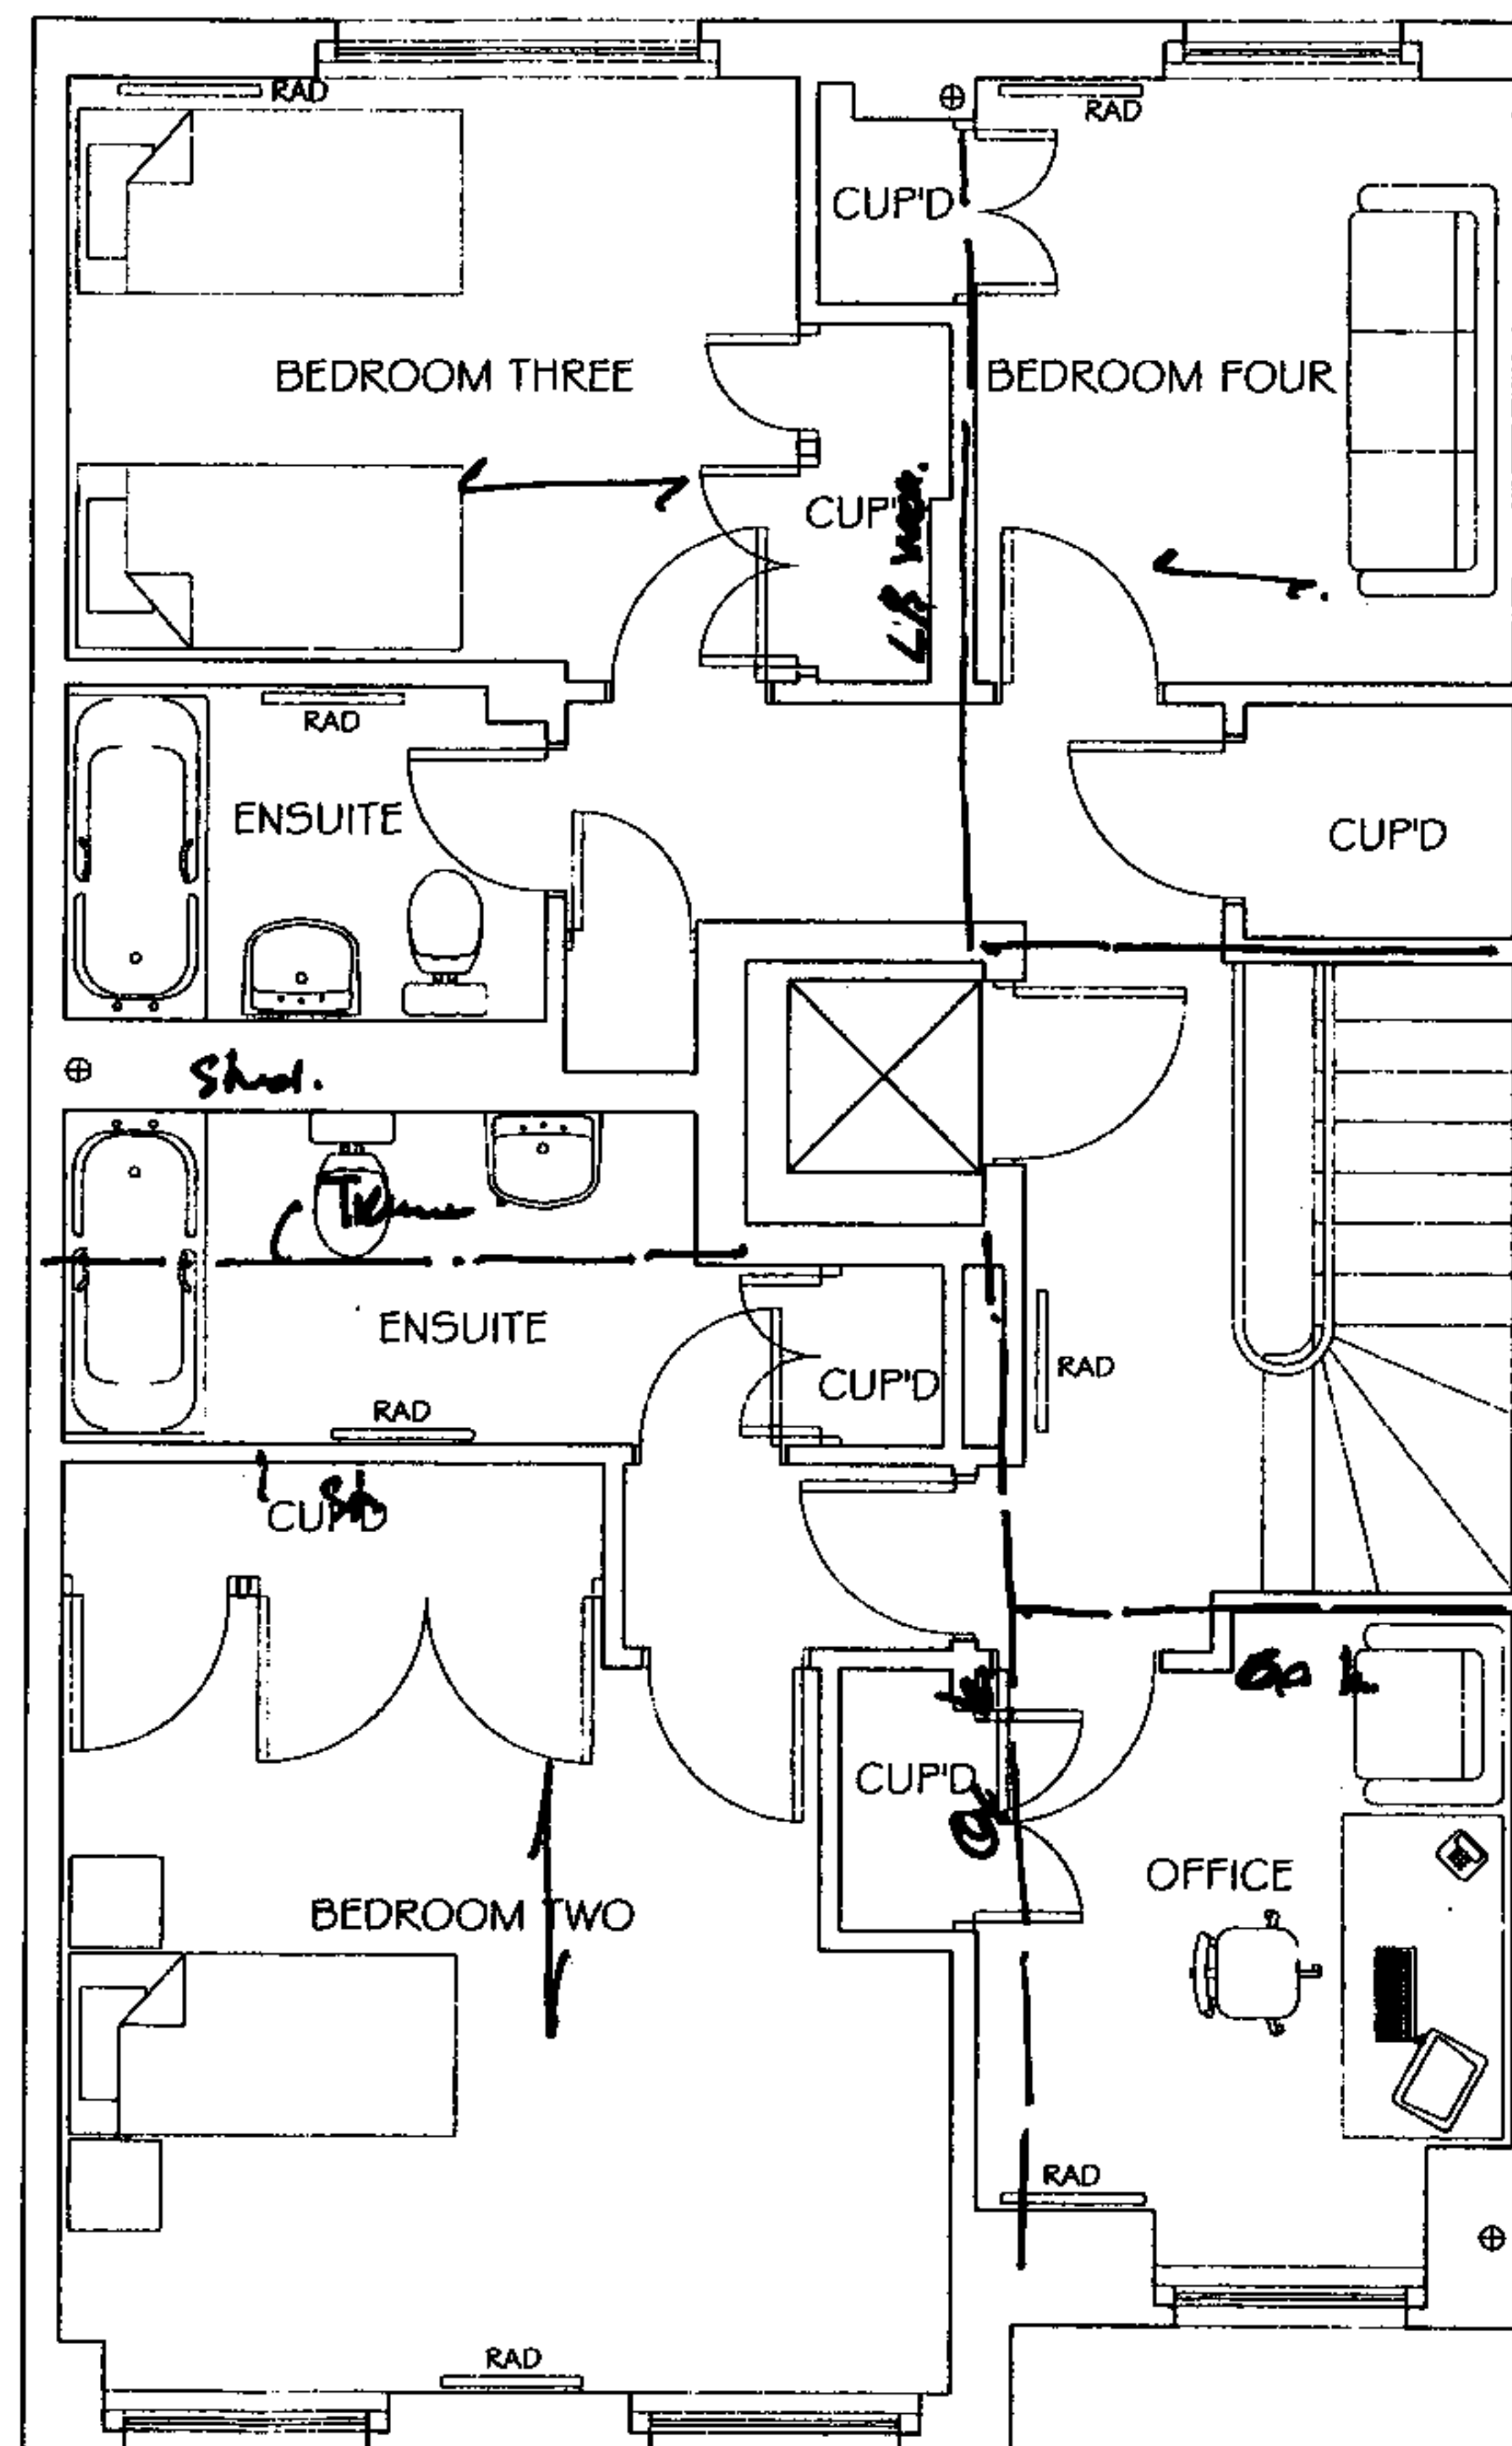

21 CHESTER TERRACE, REGENTS PARK, LONDON
EXISTING THIRD FLOOR PLAN

2013_P06

1:50

JS

DATE

REVISIONS

INITIAL


PLANNING



DOVETAIL
ARCHITECTS

DOVETAIL HOUSE, 60 STATION ROAD
UPMINSTER, ESSEX RM14 2TJ
TEL (01708)225547 FAX (01708)221838

RECEIVED
21 MAR 2007

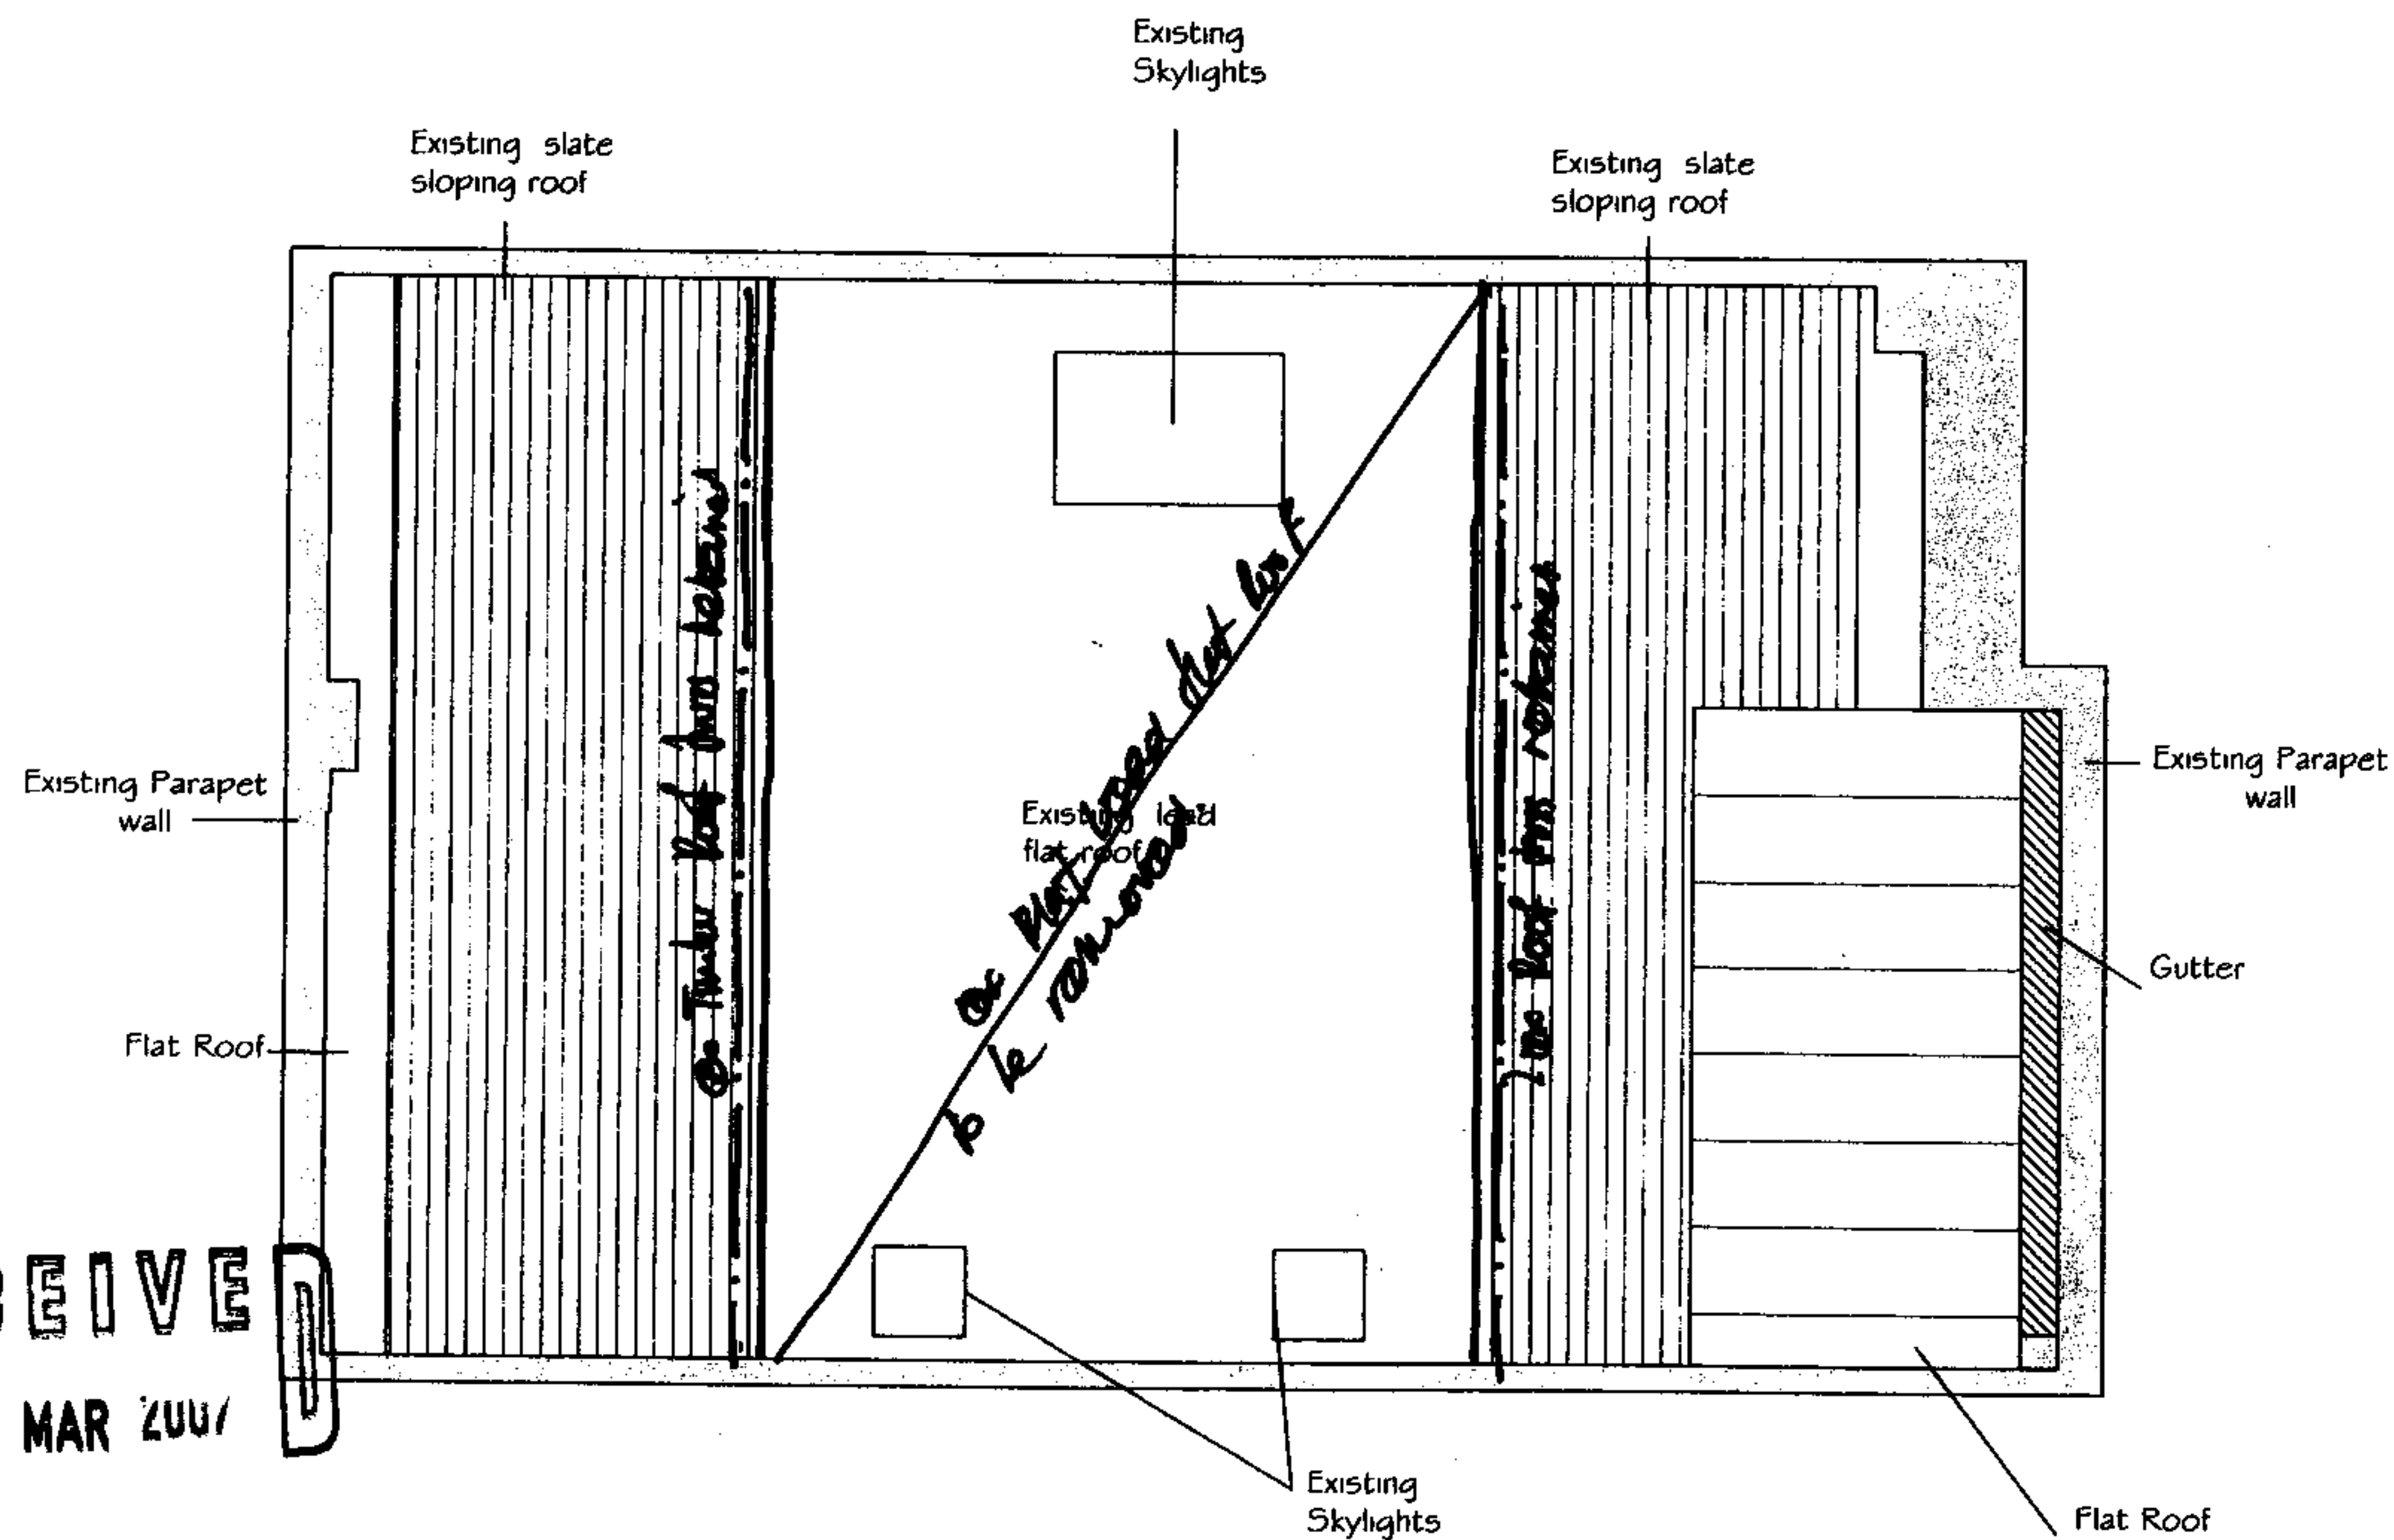

21 CHESTER TERRACE, REGENTS PARK, LONDON
EXISTING ROOF TERRACE PLAN
2013_P07 1:50 TC

PLANNING



DOVETAIL
ARCHITECTS

DOVETAIL HOUSE, 60 STATION ROAD
UPMUNSTER, ESSEX RM14 2TJ
TEL (01708)225547 FAX (01708)221838

DATE

REVISIONS

INITIAL

as per spec that has to be removed