
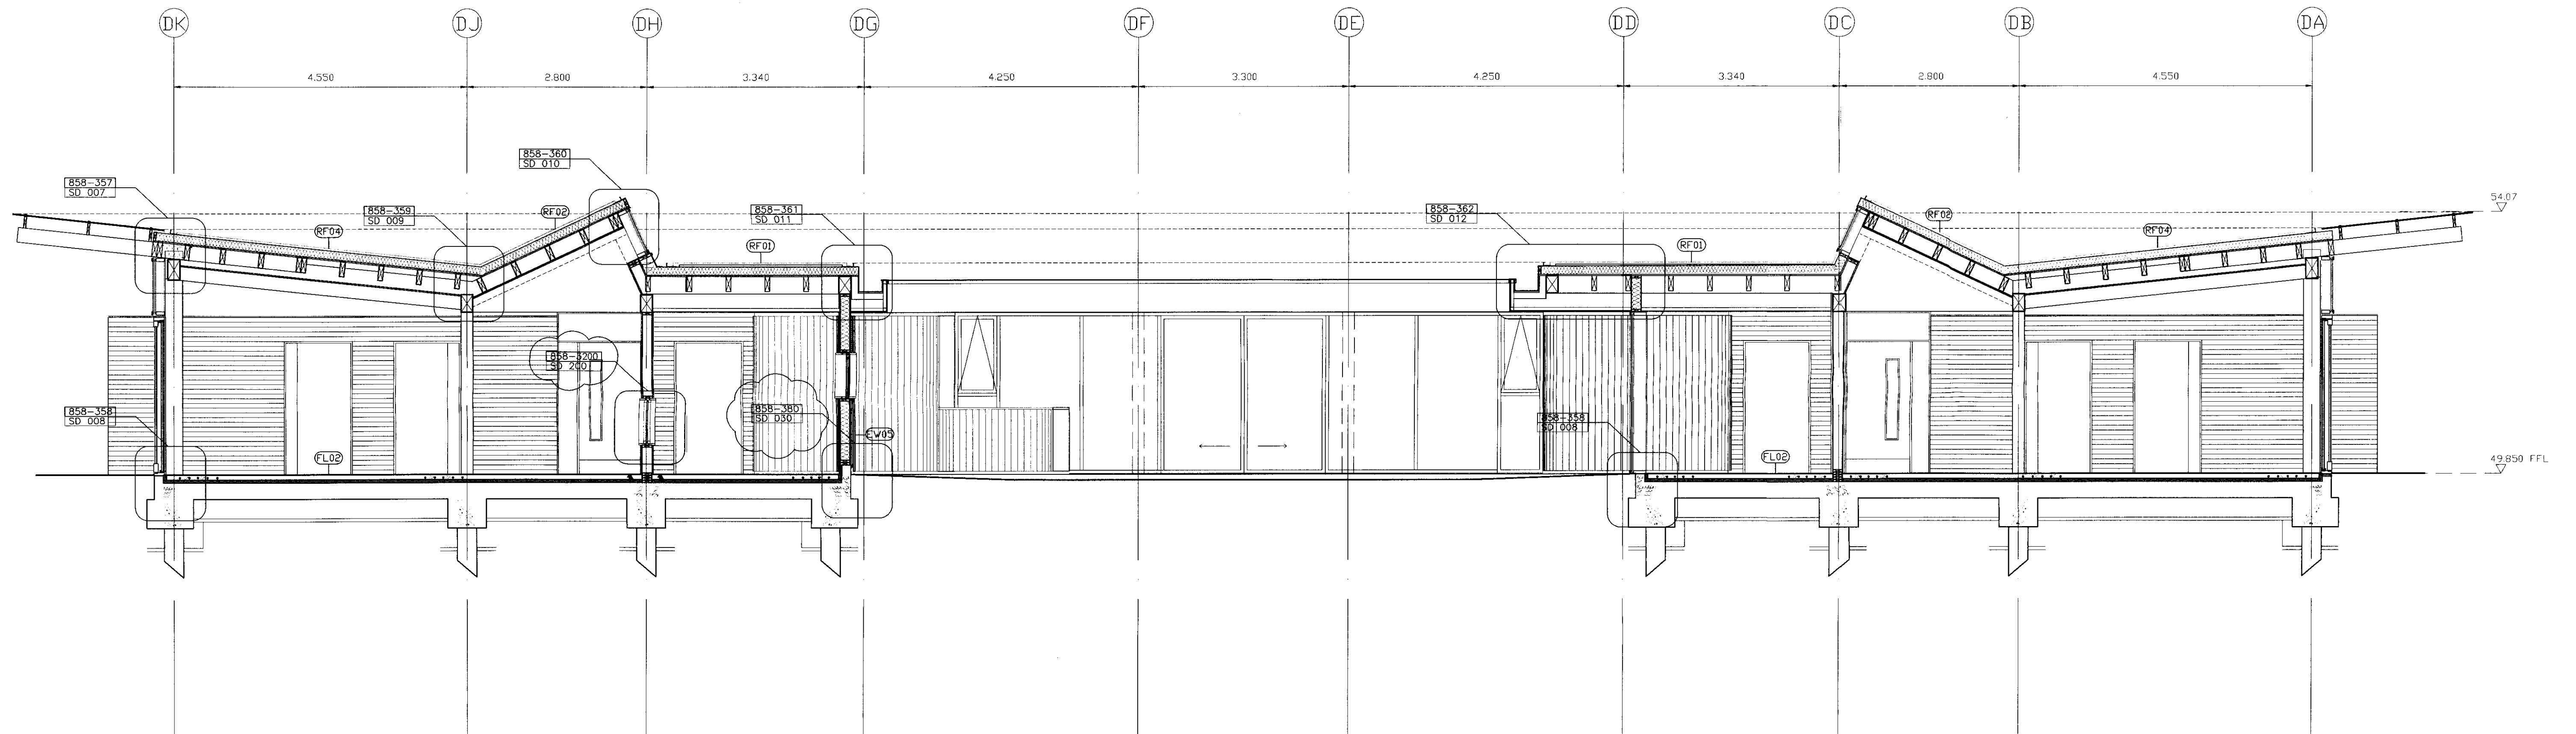


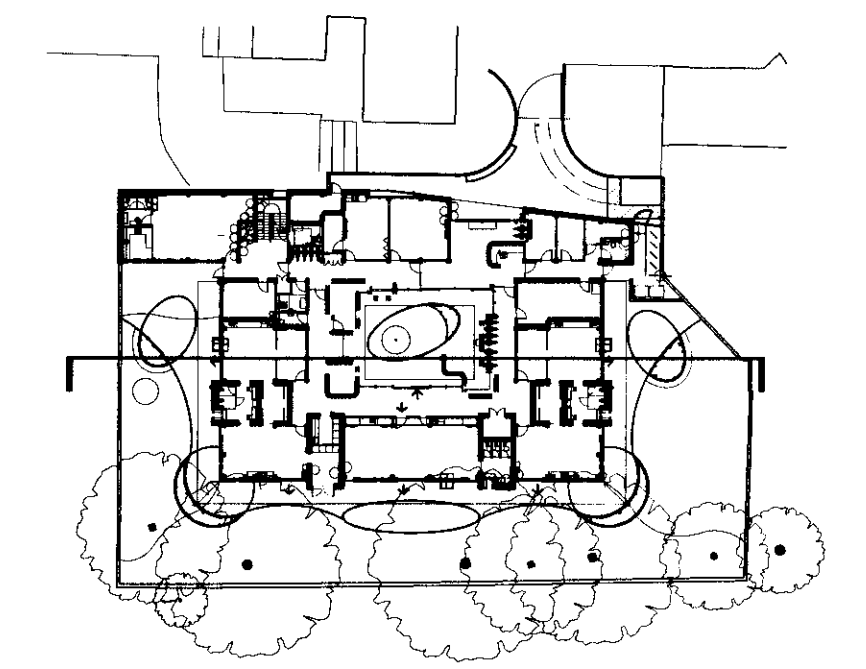

PROPOSED

REV	DATE	BY	CHK	APPR	DESCRIPTION
DO NOT SCALE FROM THIS DRAWING. CHECK ALL DIMENSIONS ON SITE BEFORE ORDERING.					
Haverstock Associates LLP 10 Cliff Road Studios Cliff Road London NW1 9AN Tel: 020 7267-7676 FAX: 020 7267-5020 EMAIL: info@haverstock.com					
JOB TITLE:					
AGAR CHILDREN'S CENTRE					
DRAWING TITLE:					
SECTION BB					
JOB NO: 858		DRAWING NO: T205		REVISION:	SCALE(S):
DRAWING STATUS:		TENDER			1:50@A1
DRAWN : CB		CHECKED : JJ		APPR:	DATE: 04.01.07