
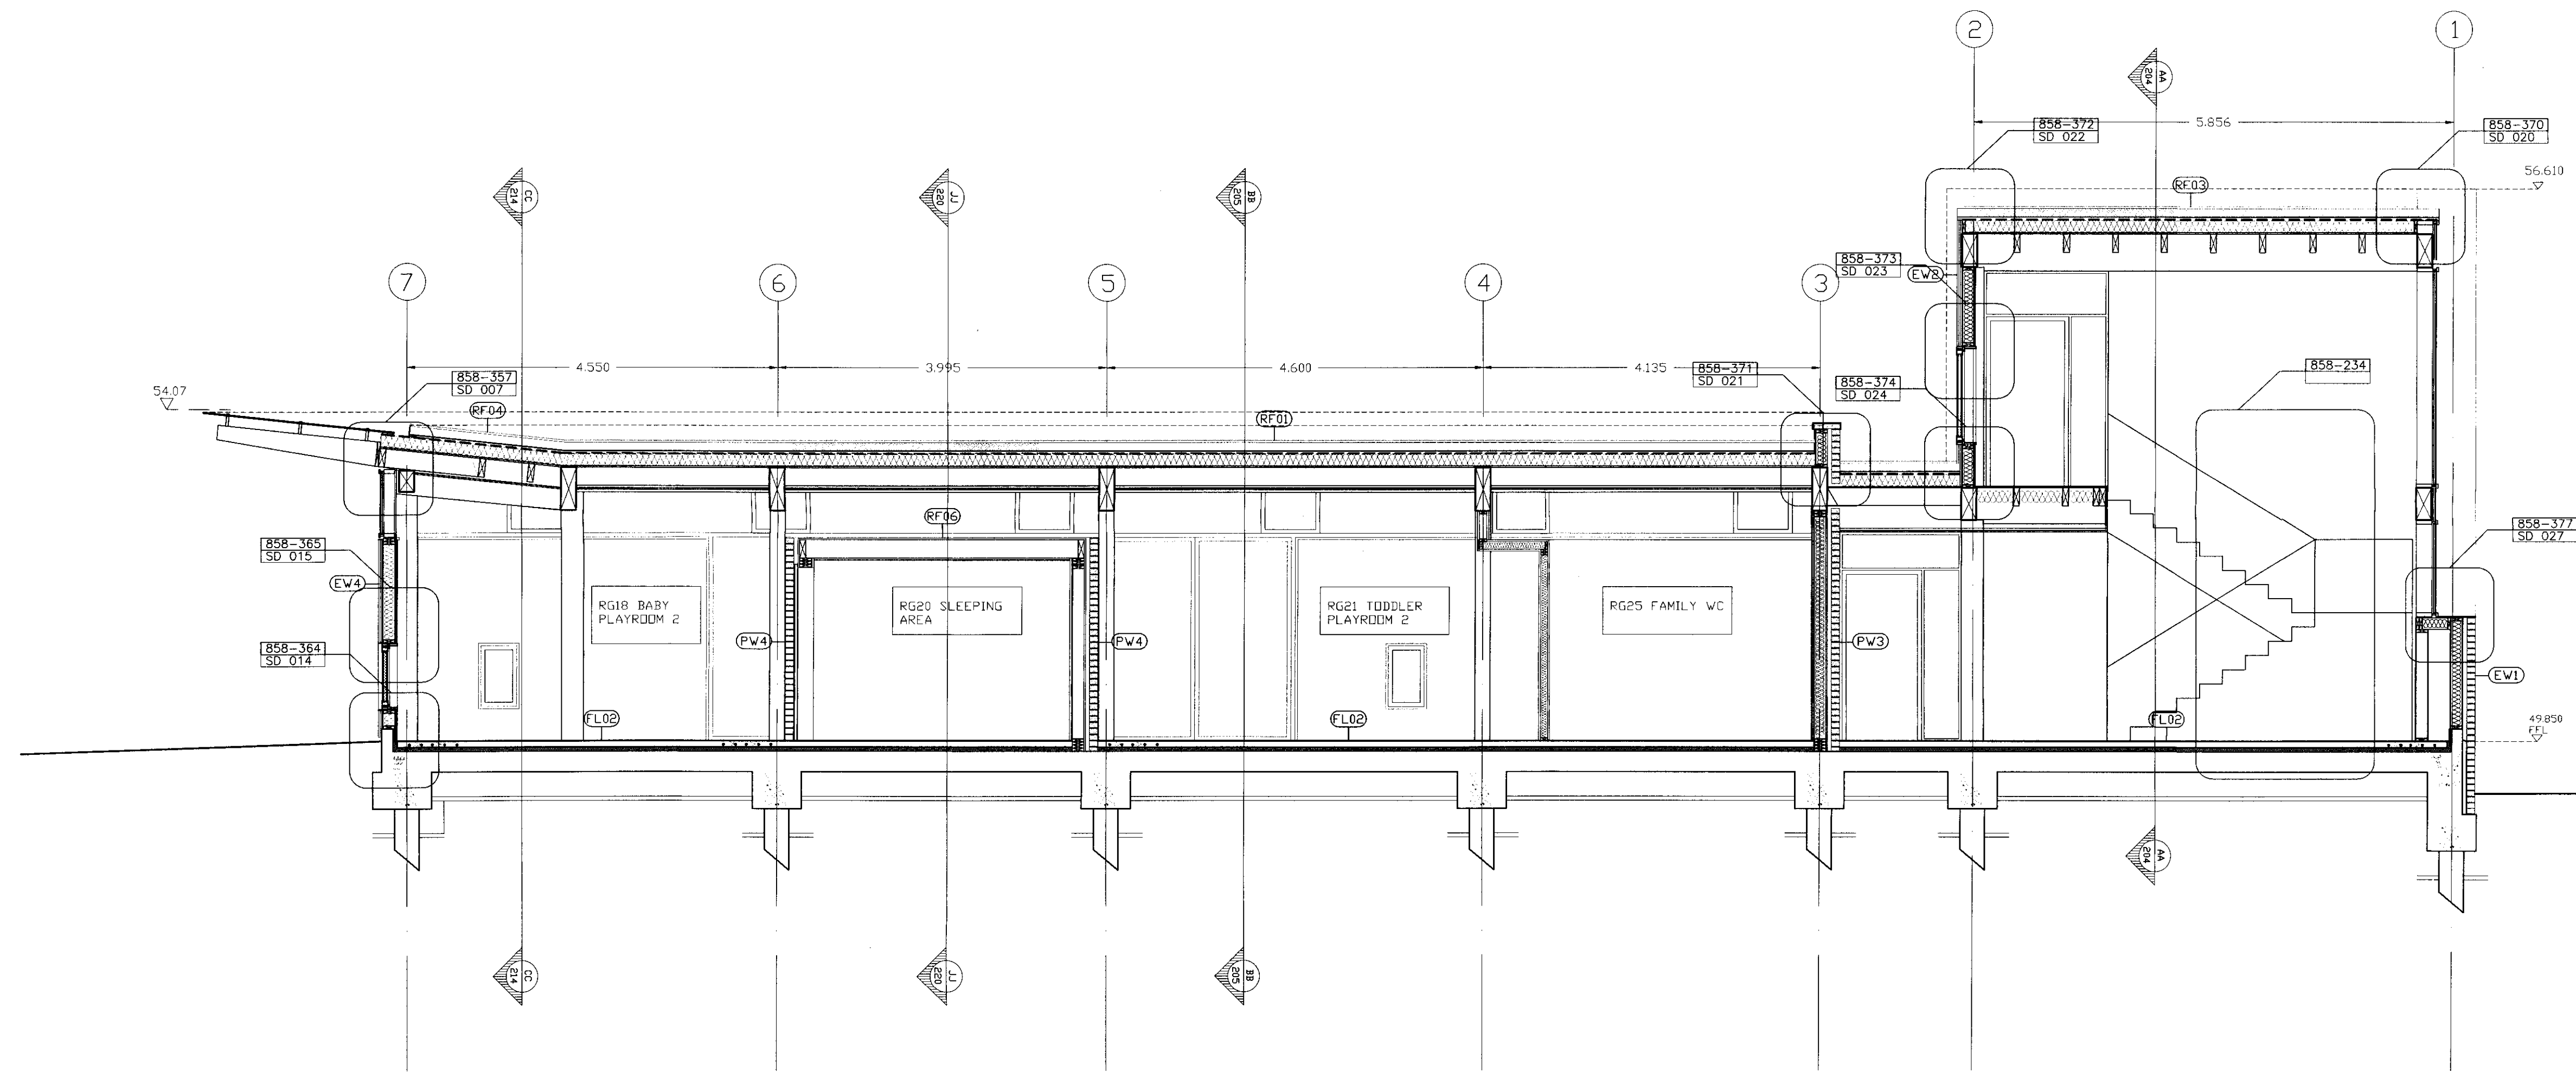


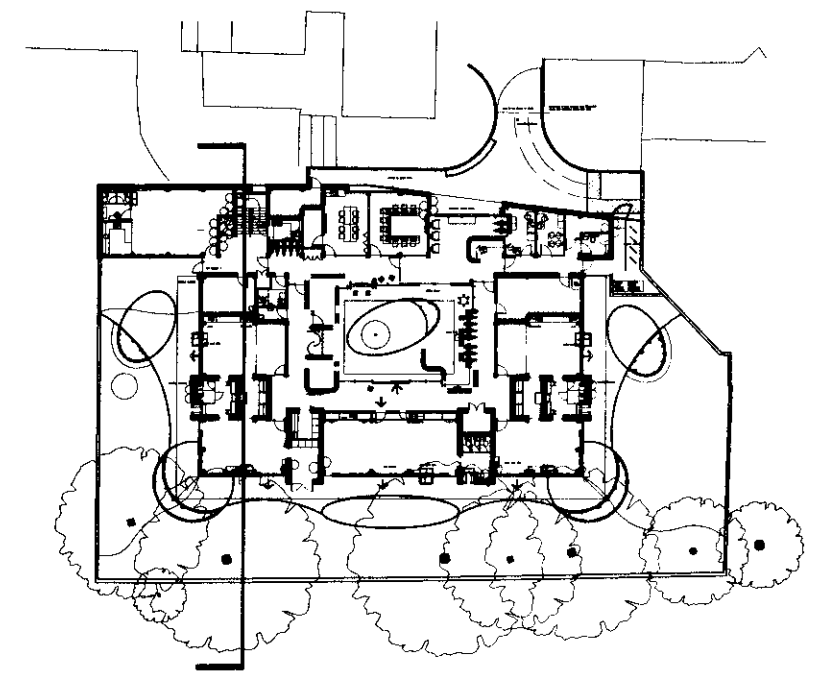

Proposed

REV	DATE	BY	CHK	APPR	DESCRIPTION
DO NOT SCALE FROM THIS DRAWING. CHECK ALL DIMENSIONS ON SITE BEFORE ORDERING.					
Haverstock Associates LLP			10 Cliff Road Studios Cliff Road London NW1 9AN Tel: 020 7267-7676 FAX: 020 7267-5020 EMAIL: info@haverstock.com		
			JOB TITLE:		
			AGAR CHILDREN'S CENTRE		
			DRAWING TITLE:		
SECTION FF					
JOB NO: 858		DRAWING NO: T217		REVISION:	SCALE(S):
DRAWING STATUS: TENDER					1:50@A1
DRAWN : MW		CHECKED : JJ		APPR:	DATE: 04.01.07