



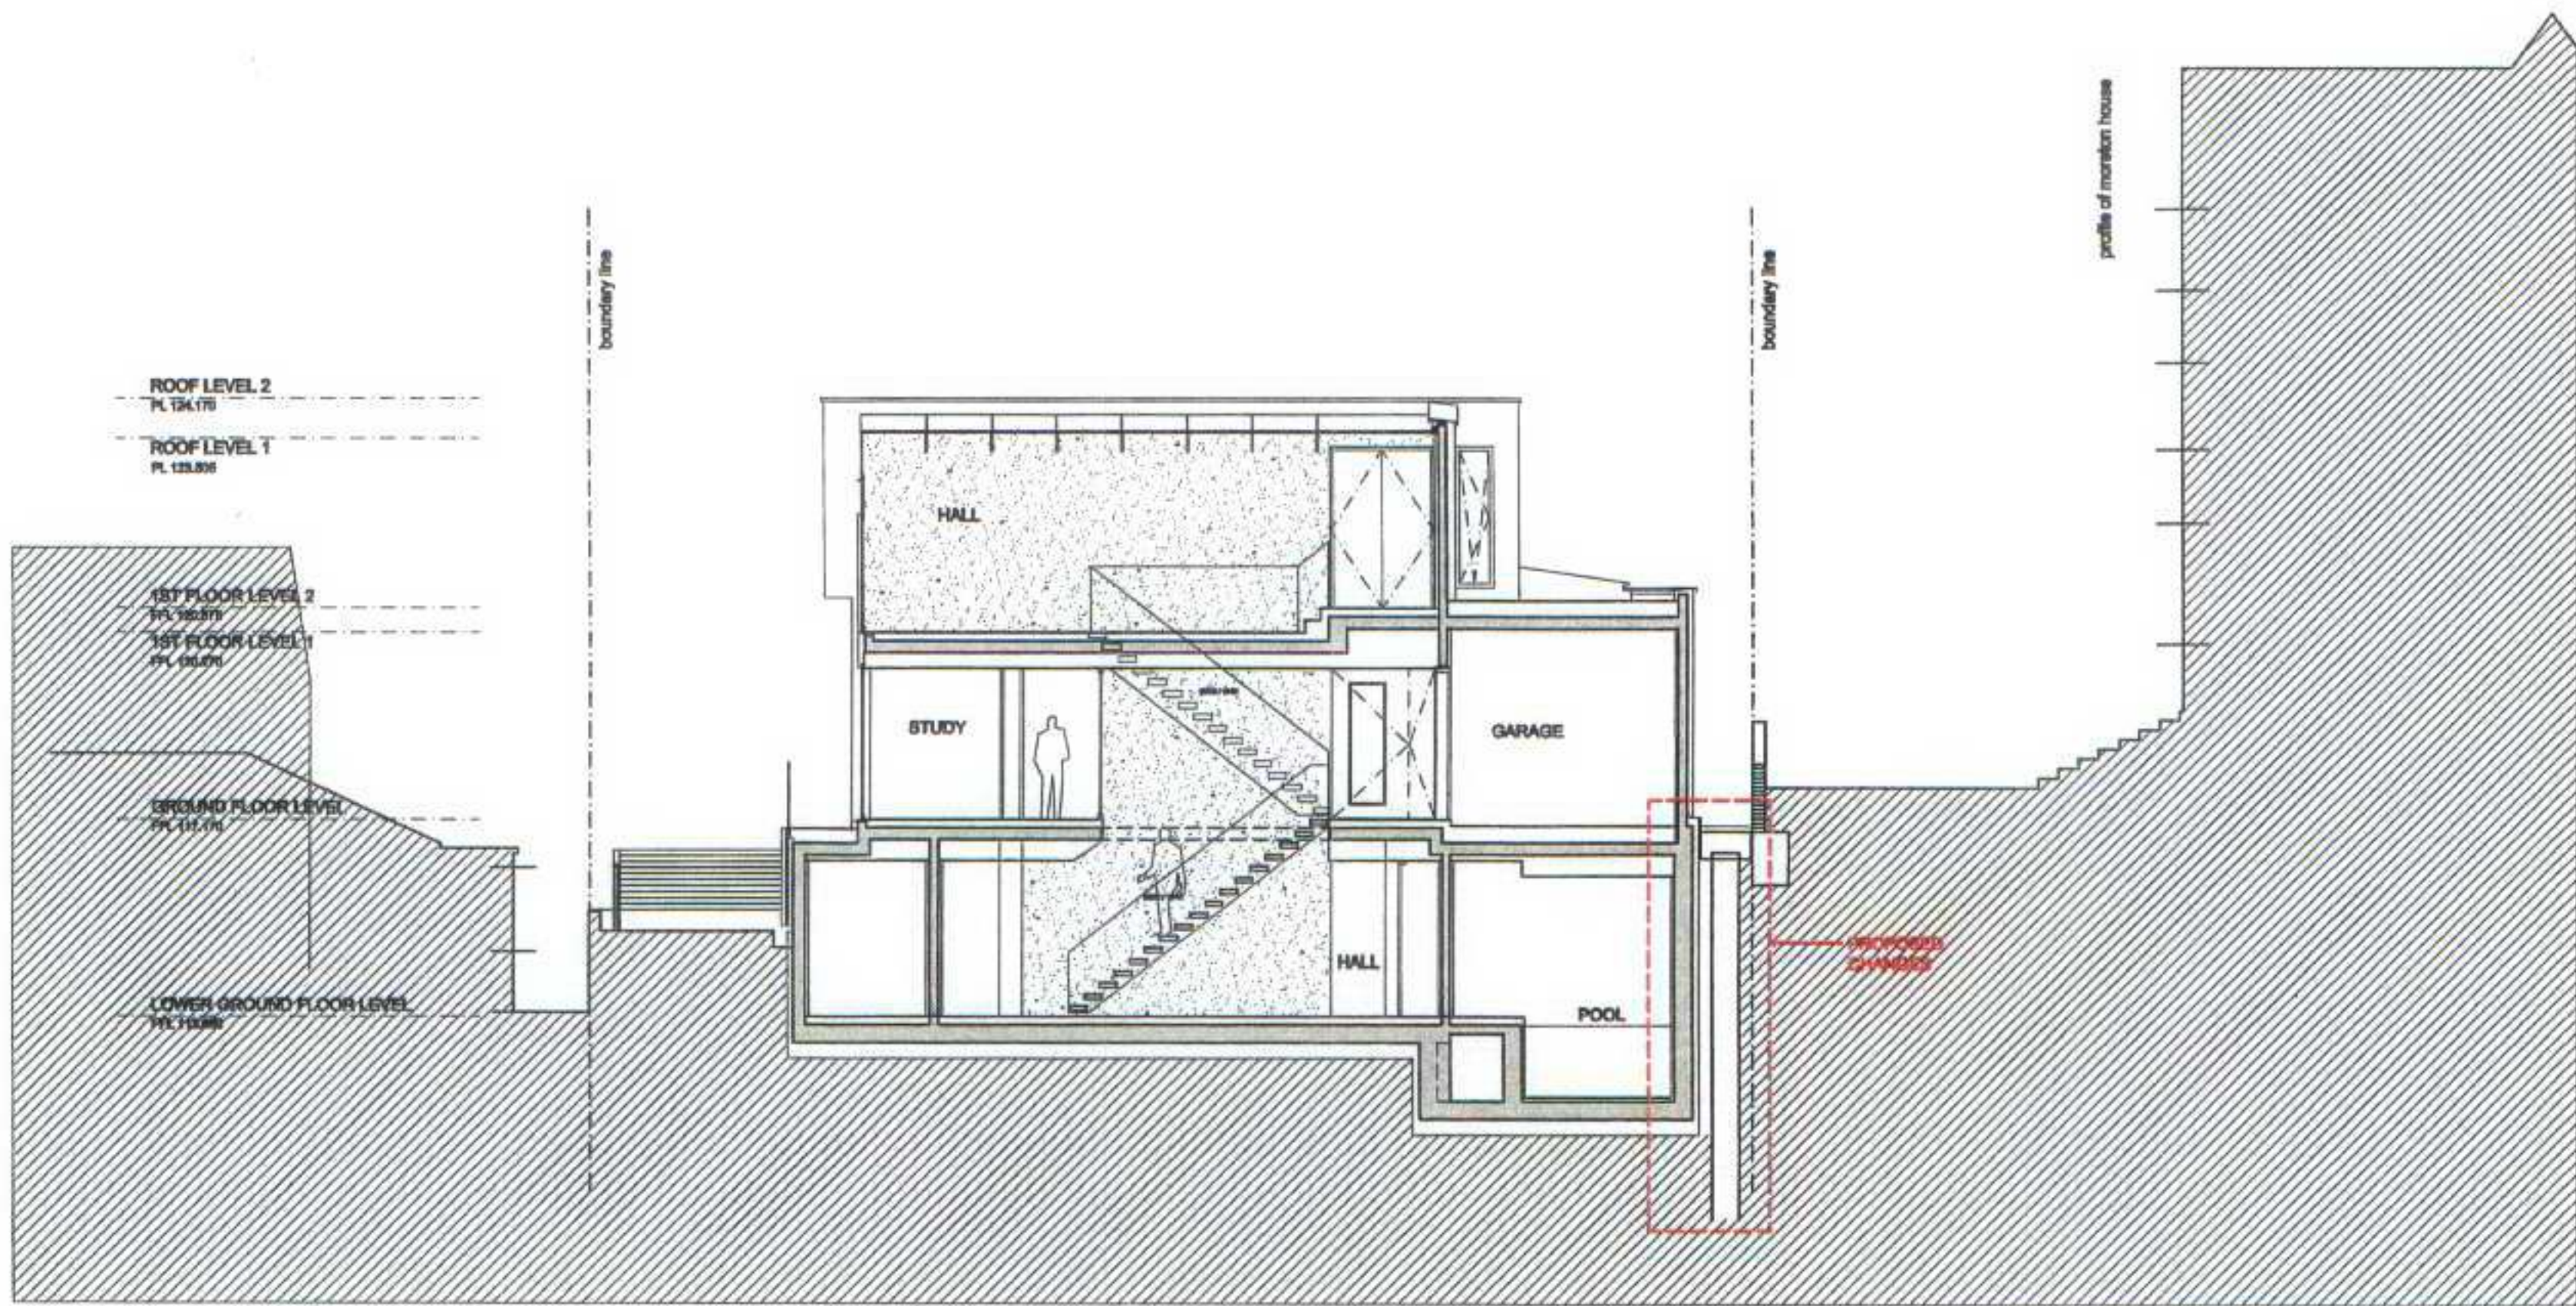

SECTION B-B

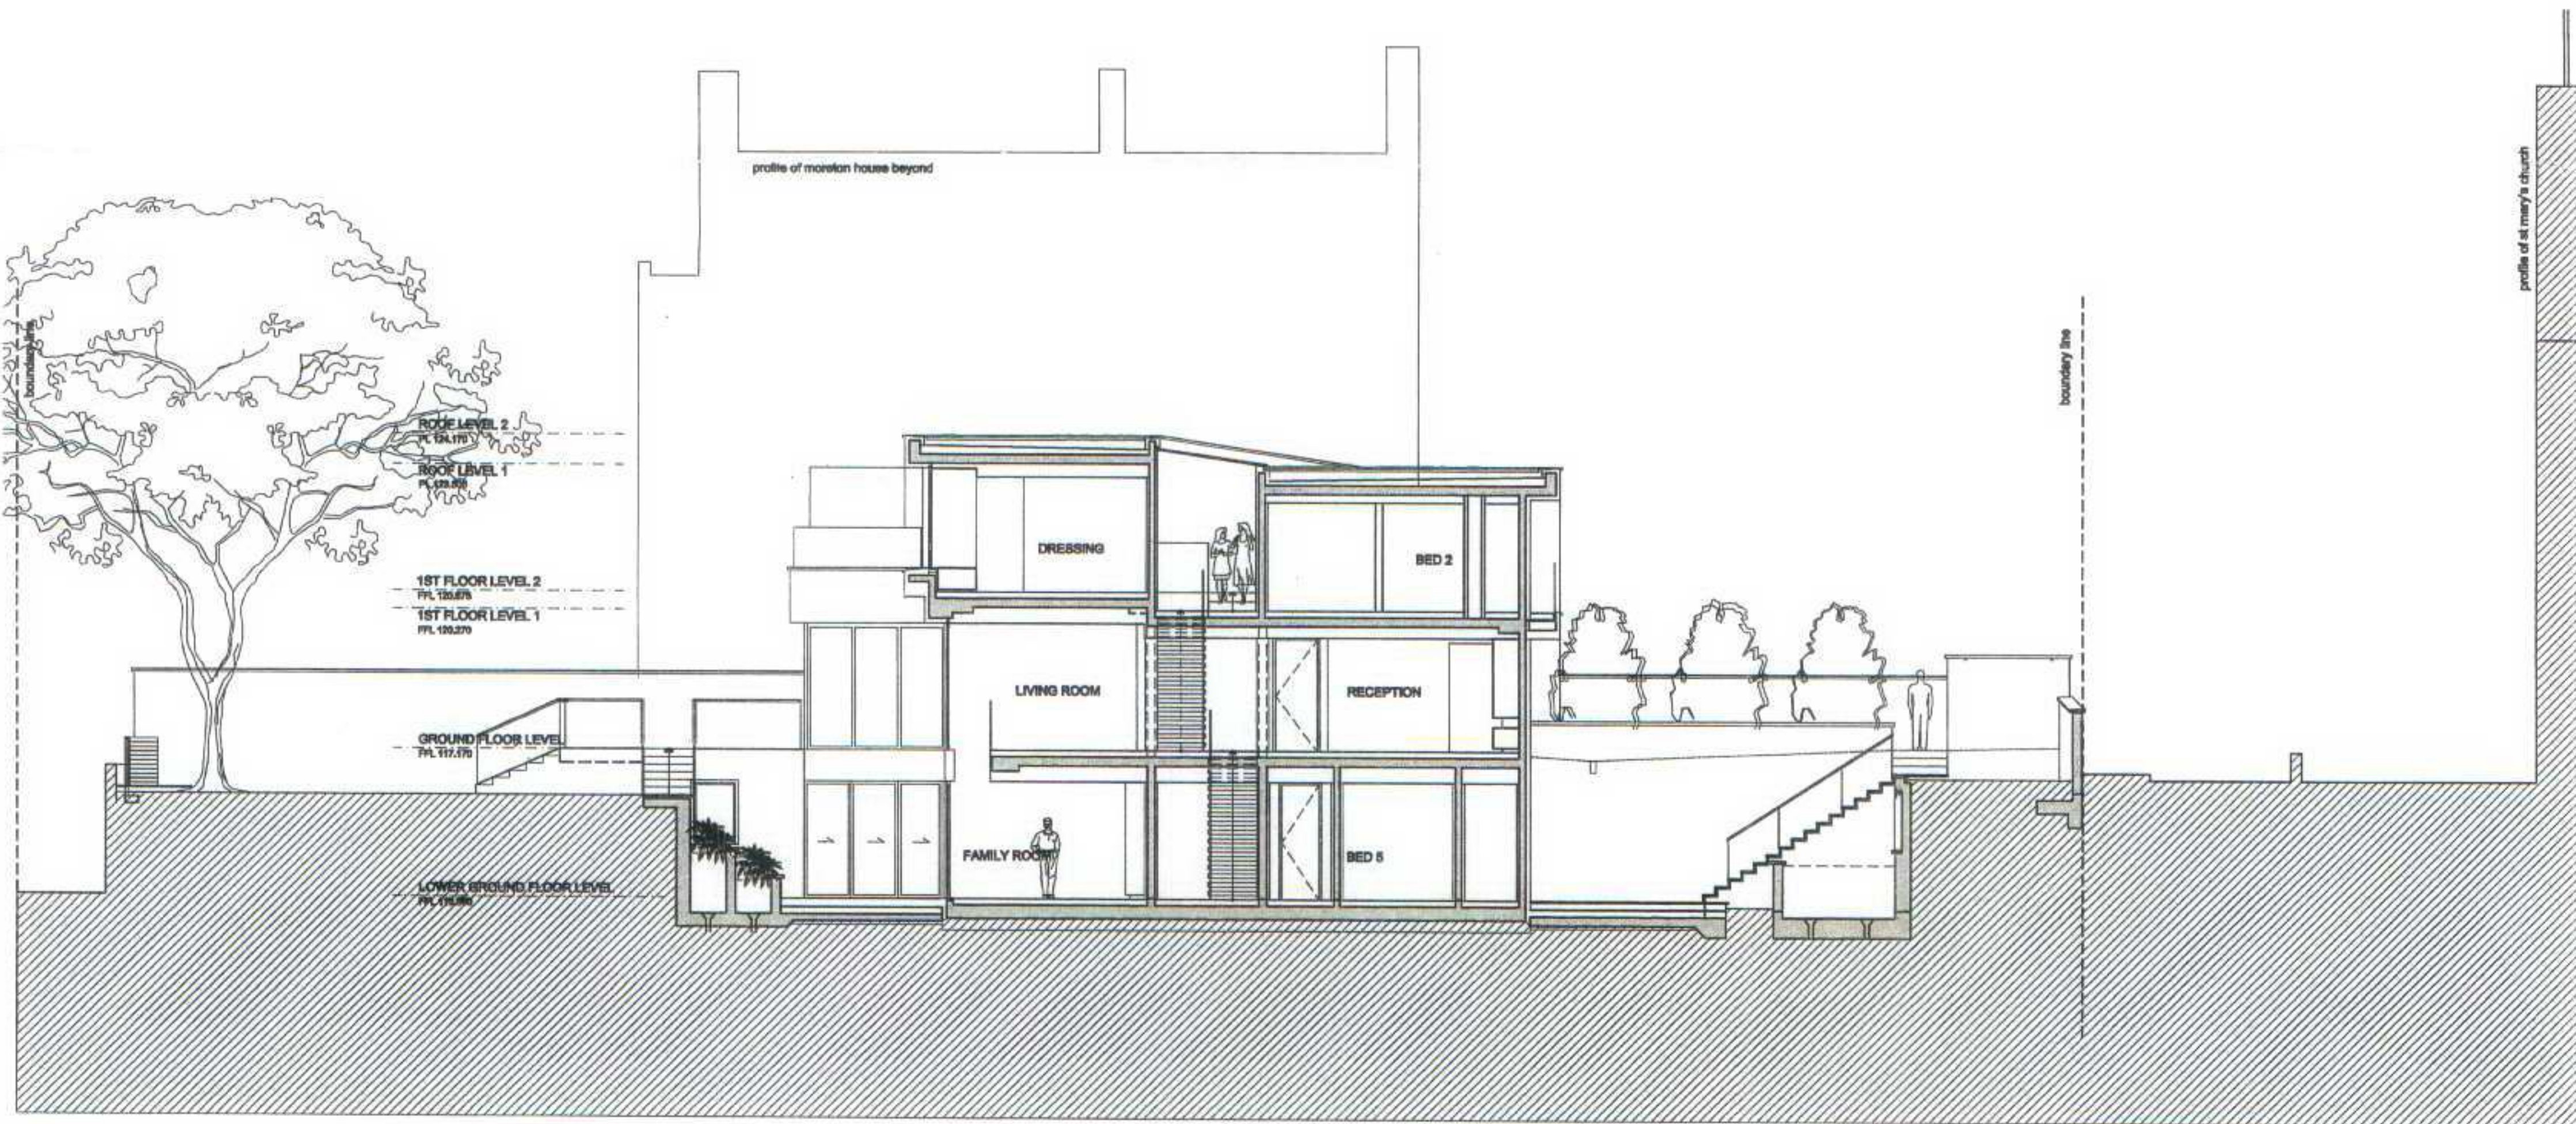

SECTION C-C

RECEIVED  
23 MAR 2007

GENERAL NOTES:  
THIS DRAWING IS COPYRIGHT OF KSR ARCHITECTS. THIS DRAWING MUST BE READ IN CONJUNCTION WITH THE DESIGNER'S SPECIFICATION, SPECIFICATION AND ALL OTHER RELEVANT DOCUMENTATION AND DRAWINGS. KSR ARCHITECTS ACCEPT NO LIABILITY FOR ANY EXPENSE, LOSS OR DAMAGE OF WHATSOEVER NATURE AND HOWEVER ARISING FROM ANY VARIATION MADE TO THIS DRAWING OR IN THE EXECUTION OF THE WORK TO WHICH IT RELATES WHICH HAS NOT BEEN REFERRED TO THEM AND THEIR APPROVAL OBTAINED.  
DO NOT SCALE FROM THIS DRAWING OR THE COMPUTER DIGITAL DATA. ONLY FIGURED DIMENSIONS ARE TO BE USED. IF IN DOUBT ASK.

|     |       |          |    |         |           |          |    |         |    |             |                      |          |
|-----|-------|----------|----|---------|-----------|----------|----|---------|----|-------------|----------------------|----------|
| Rev | Notes | Drawn by | By | Checked | Date      | Drawn by | By | Checked | AR | Project Ref | Drawing No           | Revision |
|     |       |          |    |         | MARCH '07 |          | DK |         |    | HYK         | HYK-P3-201 (changes) |          |

ksr architects  
14 Grosvenor Street, London NW1 6HD  
tel: 020 7562 9000  
fax: 020 7562 9001  
Email: info@ksr.co.uk

