




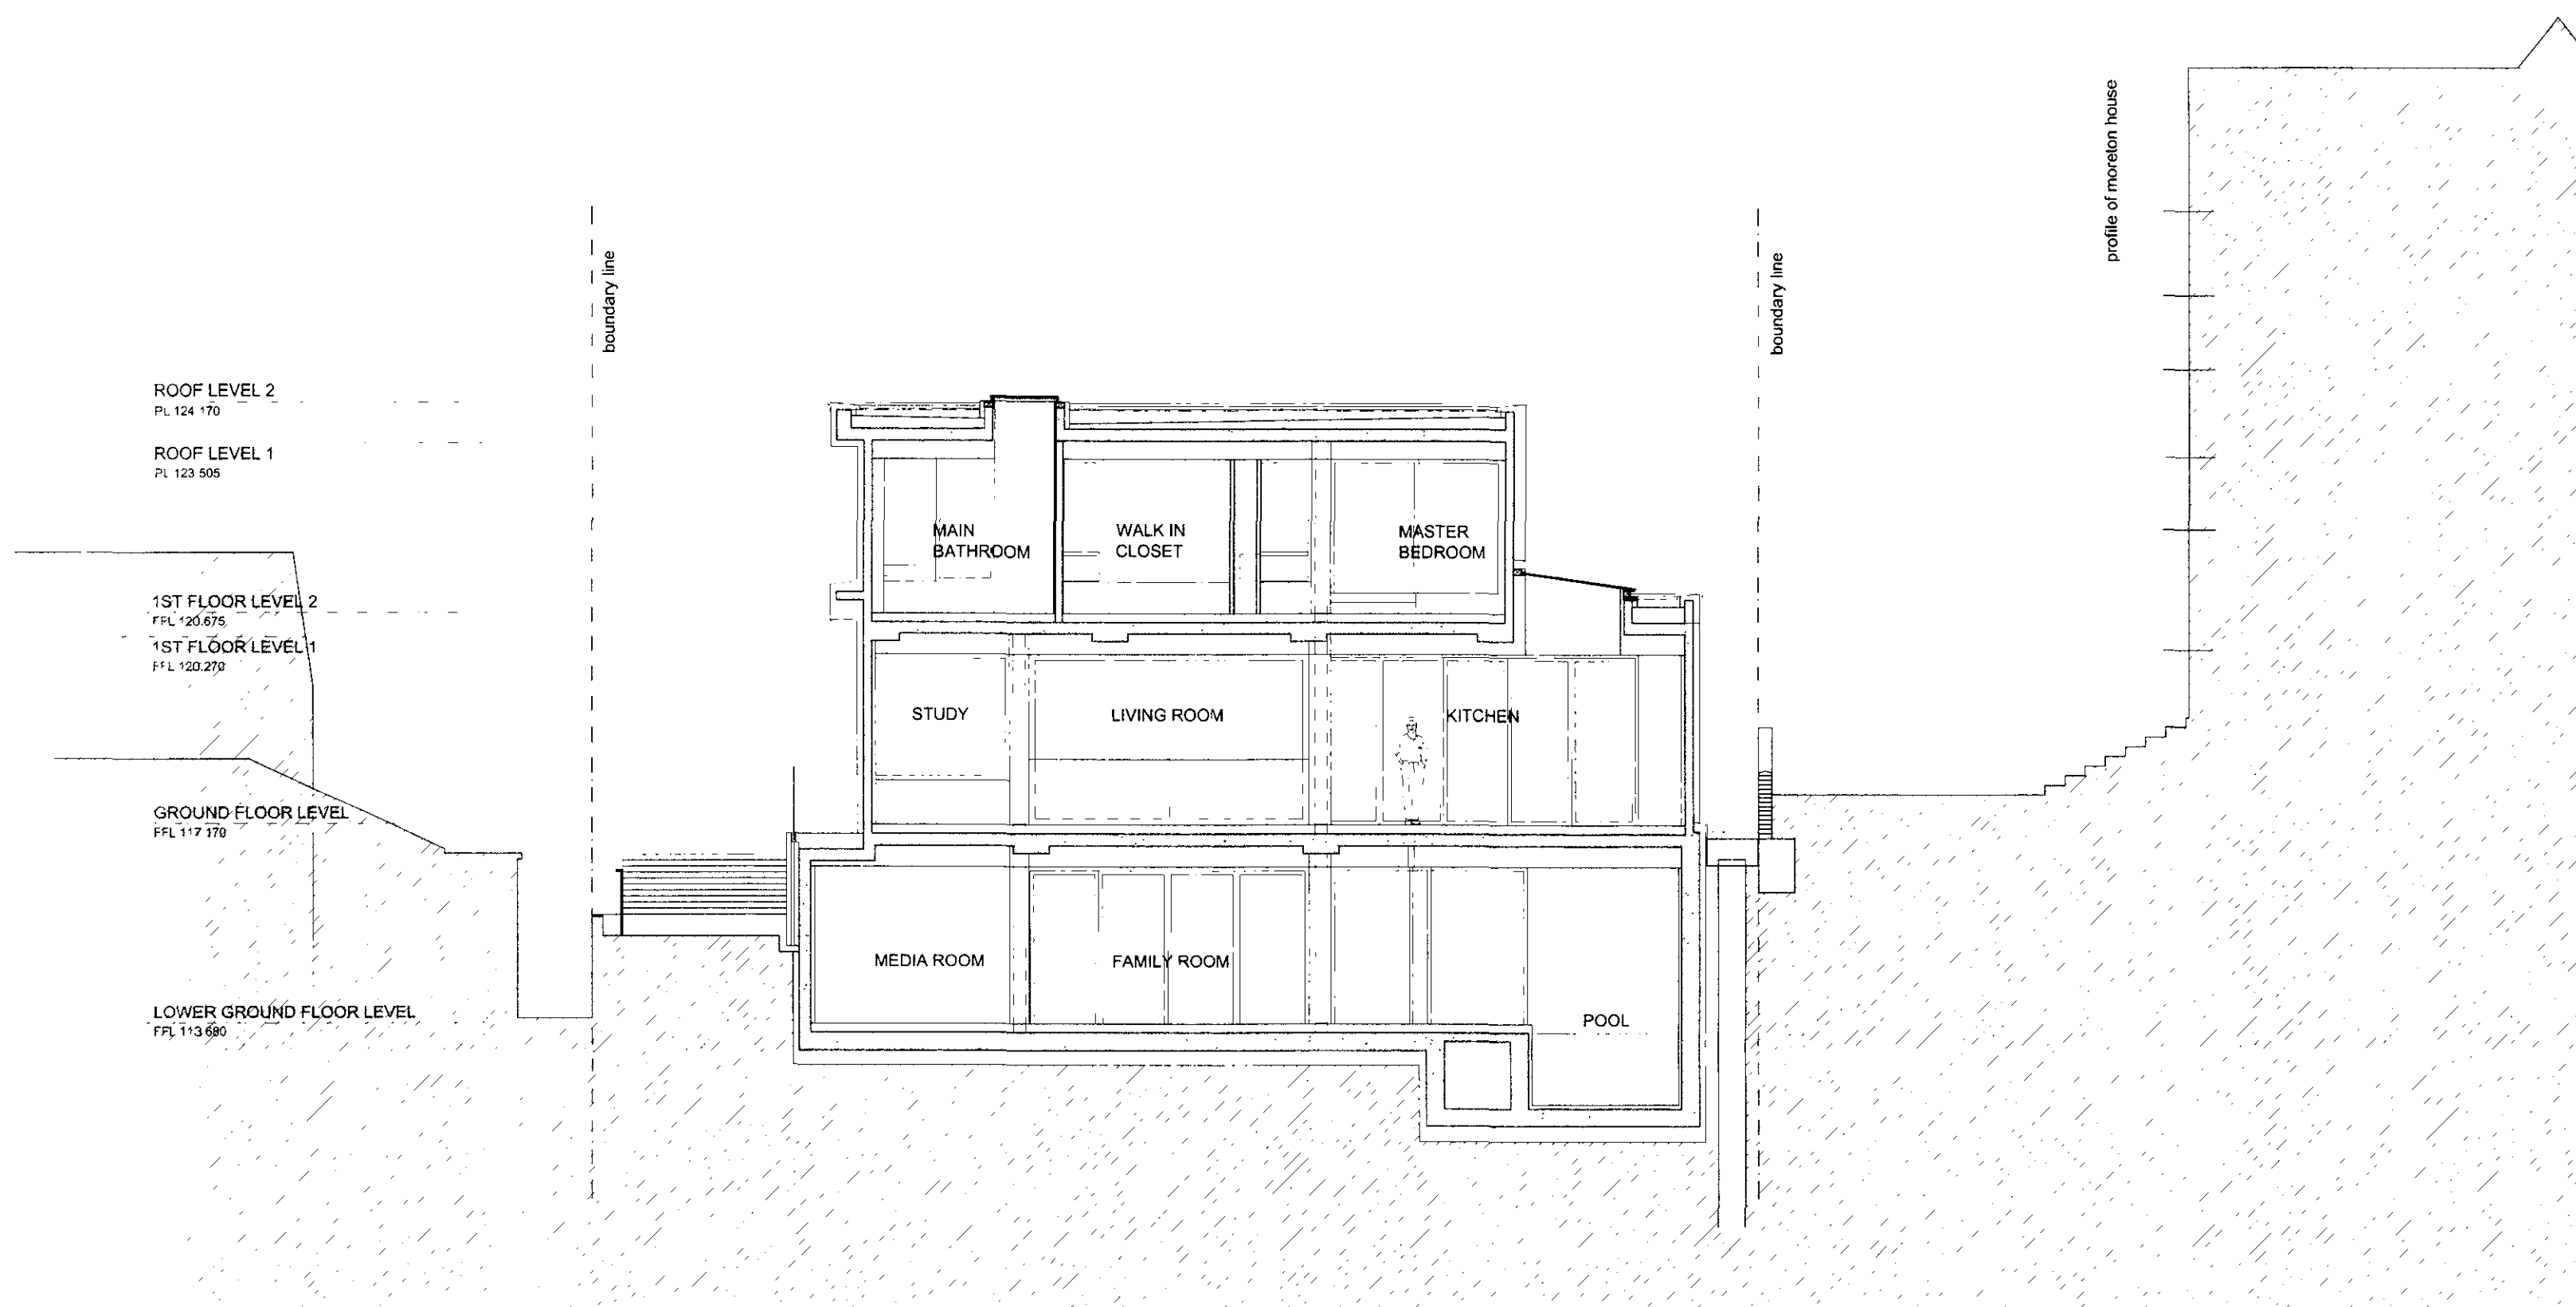

SECTION A-A

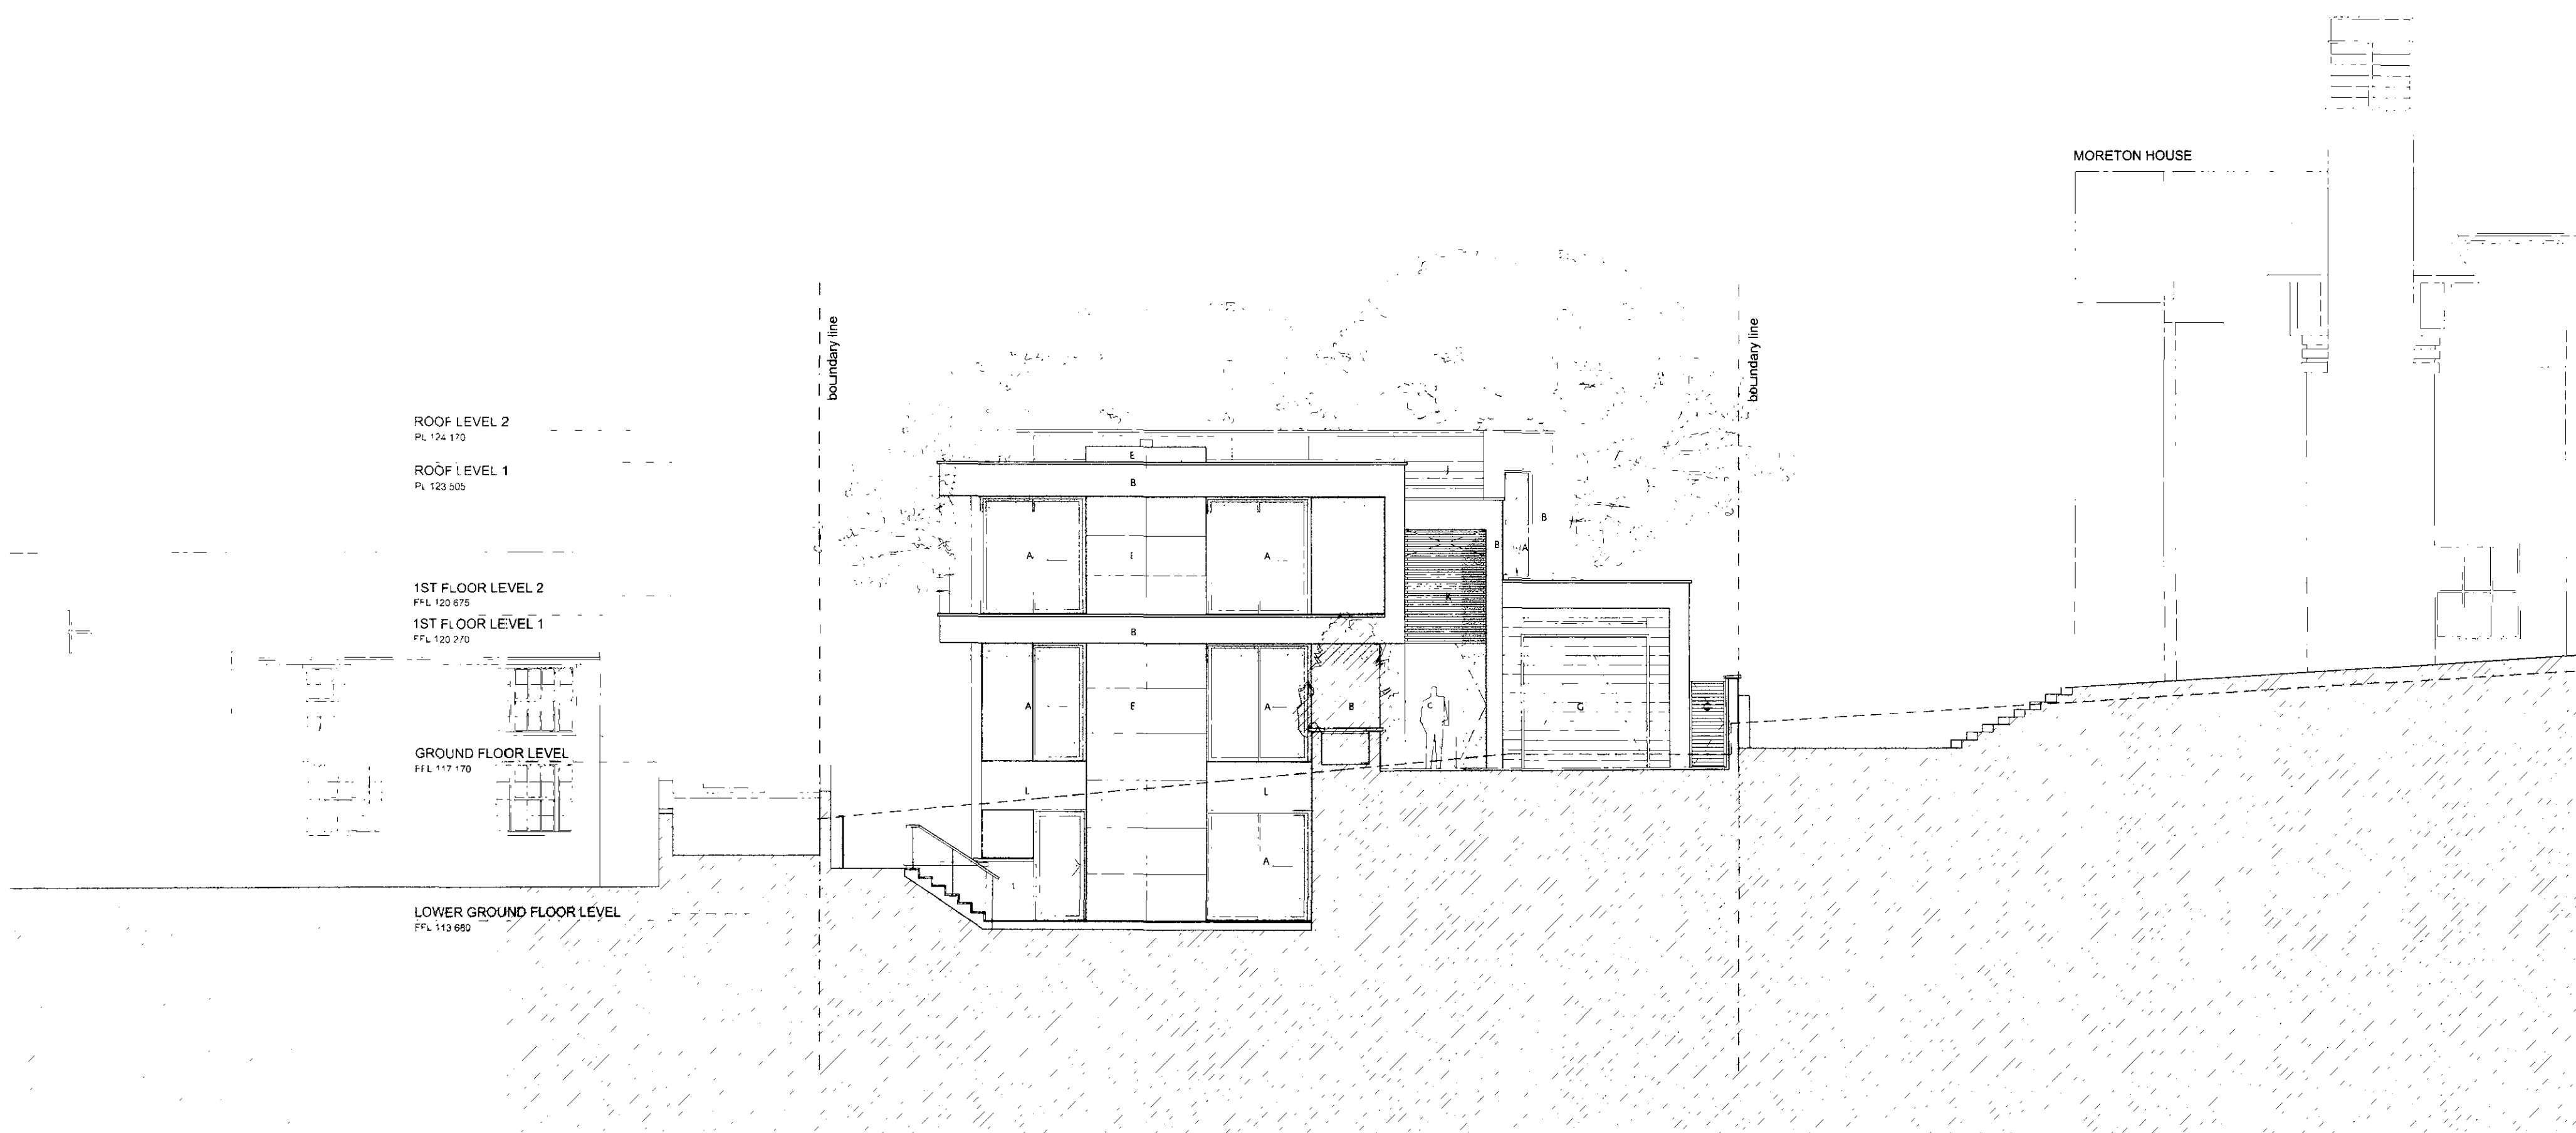

SECTION ELEVATION EAST

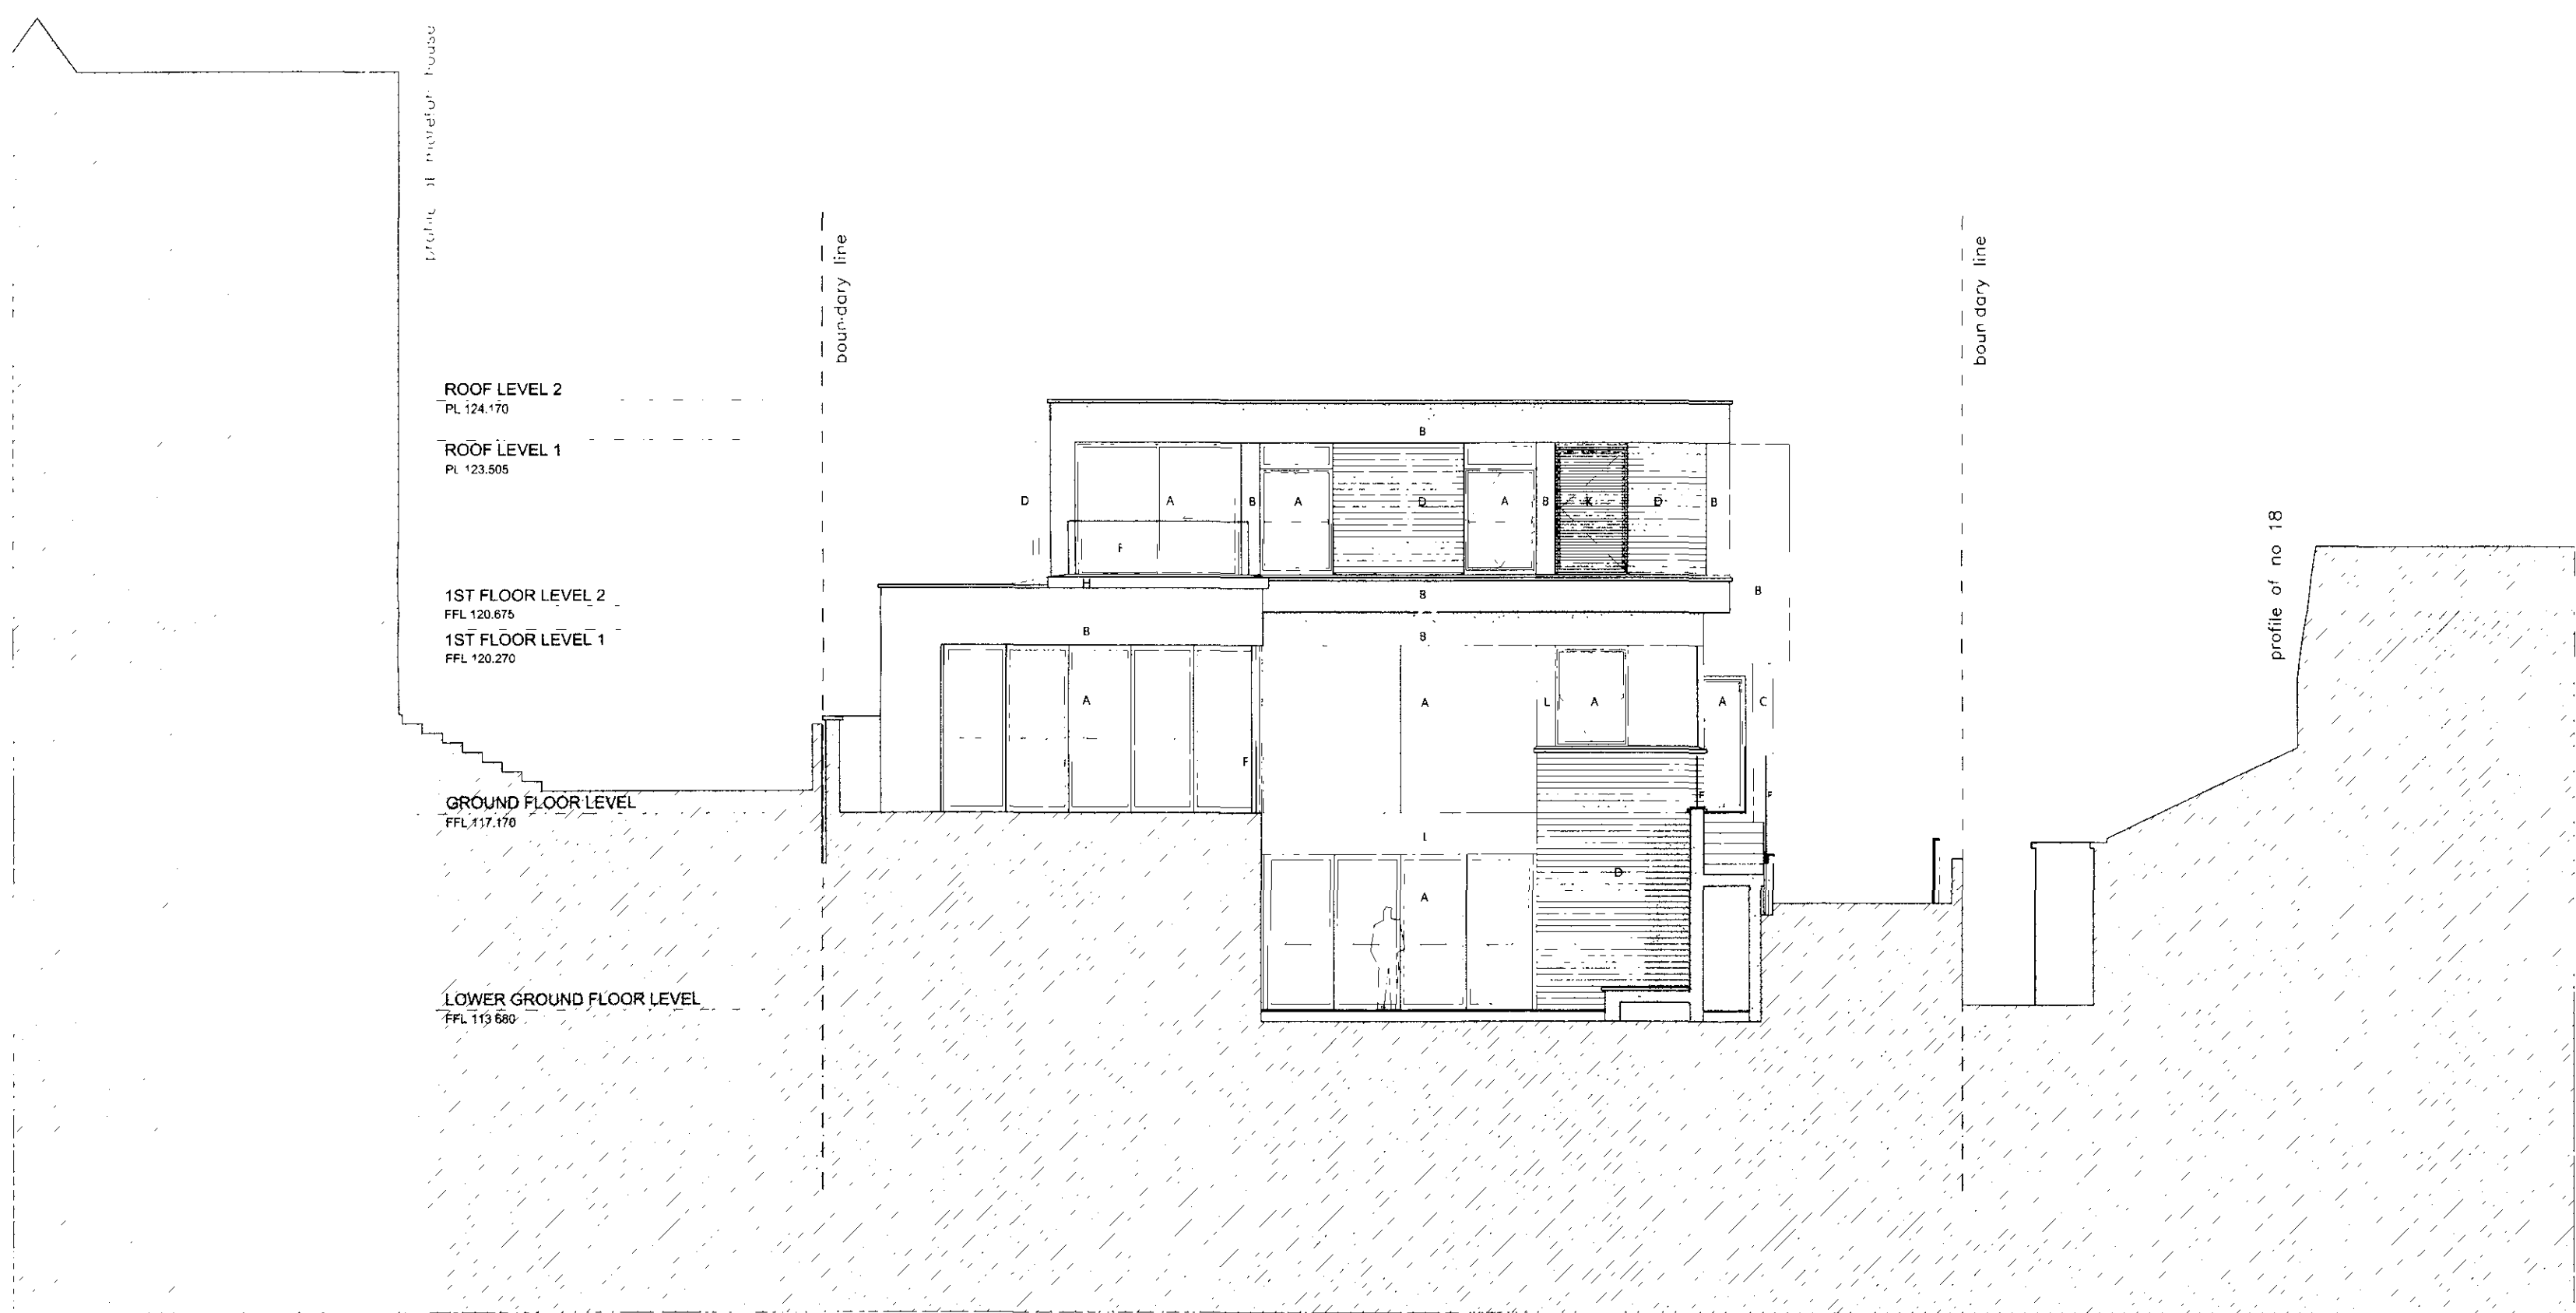

SECTION ELEVATION WEST

GENERAL NOTES:
THIS DRAWING IS COPYRIGHT © OF KSR ARCHITECTS. THIS DRAWING MUST BE READ IN CONJUNCTION WITH "THE DESIGNERS RISK ASSESSMENT", SPECIFICATION AND ALL OTHER RELEVANT DOCUMENTATION AND DRAWINGS. KSR ARCHITECTS ACCEPT NO LIABILITY FOR ANY EXPENSE, LOSS OR DAMAGE OF WHATSOEVER NATURE AND HOWSOEVER ARISING FROM ANY VARIATION MADE TO THIS DRAWING OR THE EXECUTION OF THE WORK TO WHICH IT RELATES WHICH HAS NOT BEEN REFERENCED TO THEM BY THEIR APPROVAL, OBTAINED.
1: NOT SCALE FROM THIS DRAWING OR THE COMPUTER DIGITAL DATA, UNLESS OTHERWISE SPECIFIED.
2: ALL DIMENSIONS ARE TO BE USED, IF IN DOUBT ASK.

PLANNING APPLICATION 2007
BUILDING LOCATION AMENDED

MATERIALS
A - RPC ALUMINIUM WINDOWS
B - RENDER
C - NATURAL OR RECONSTITUTED STONE
D - TIMBER CLADDING
E - STONE CLADDING
F - TOUGHENED GLASS BALUSTRADE
G - TIMBER DOOR
H - TIMBER DECKING
I - FROSTED GLASS
J - GLASS ROOFLIGHT
K - TIMBER LOUVERS OVER GLASS
L - METAL SPANDREL PANEL BETW. 2 WINDOWS

Rev: none Date: MARCH '08 Drawn By: BK Checked: AR
Copyright reserved to the drawing. Check in of materials on site.

Project: 16 HOLLY WALK
LONDON
NW3 6RA

Scale: 1:100 @ A1 / 1:200 @ A3

ksr architects
14 Greenfield Street, London NW11 6ND
Tel: 020 7665 5000
Fax: 020 7665 5050
Email: mail@ksr.co.uk

ksr
architects

Title: SECTION A-A
SECTION ELEVATION EAST
SECTION ELEVATION WEST

Project Ref: HYK Drawing Ref: HYK - P3 - 200

Revised: -