




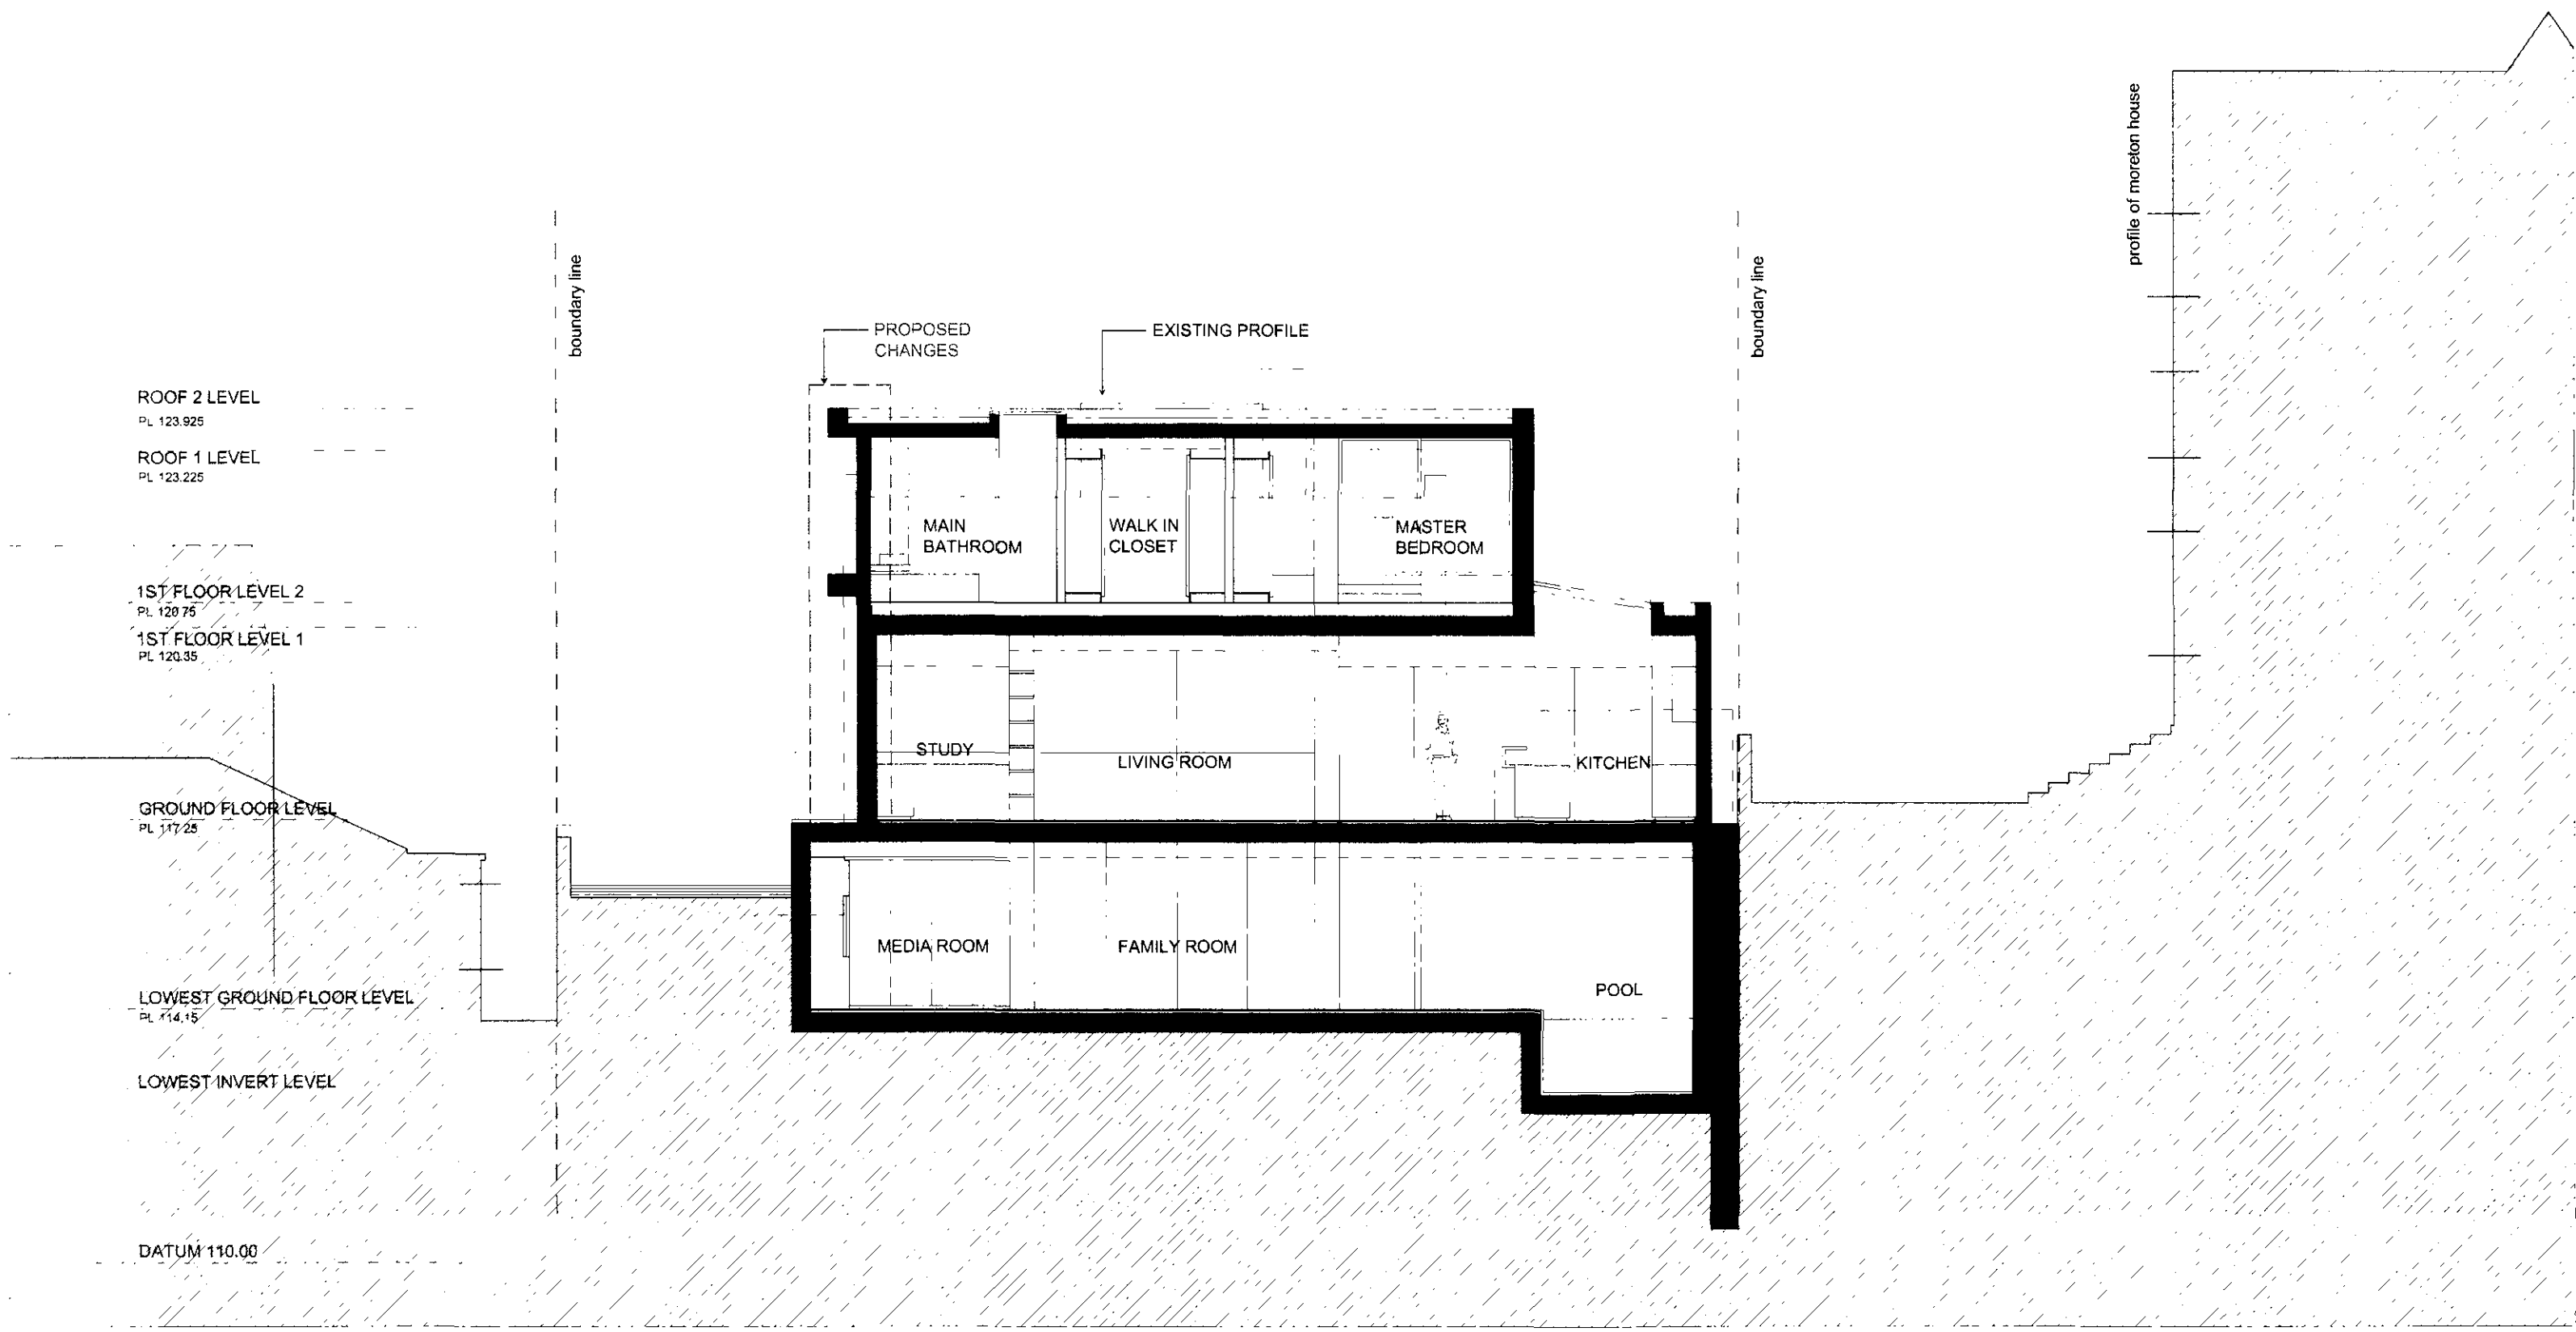

SECTION A-A

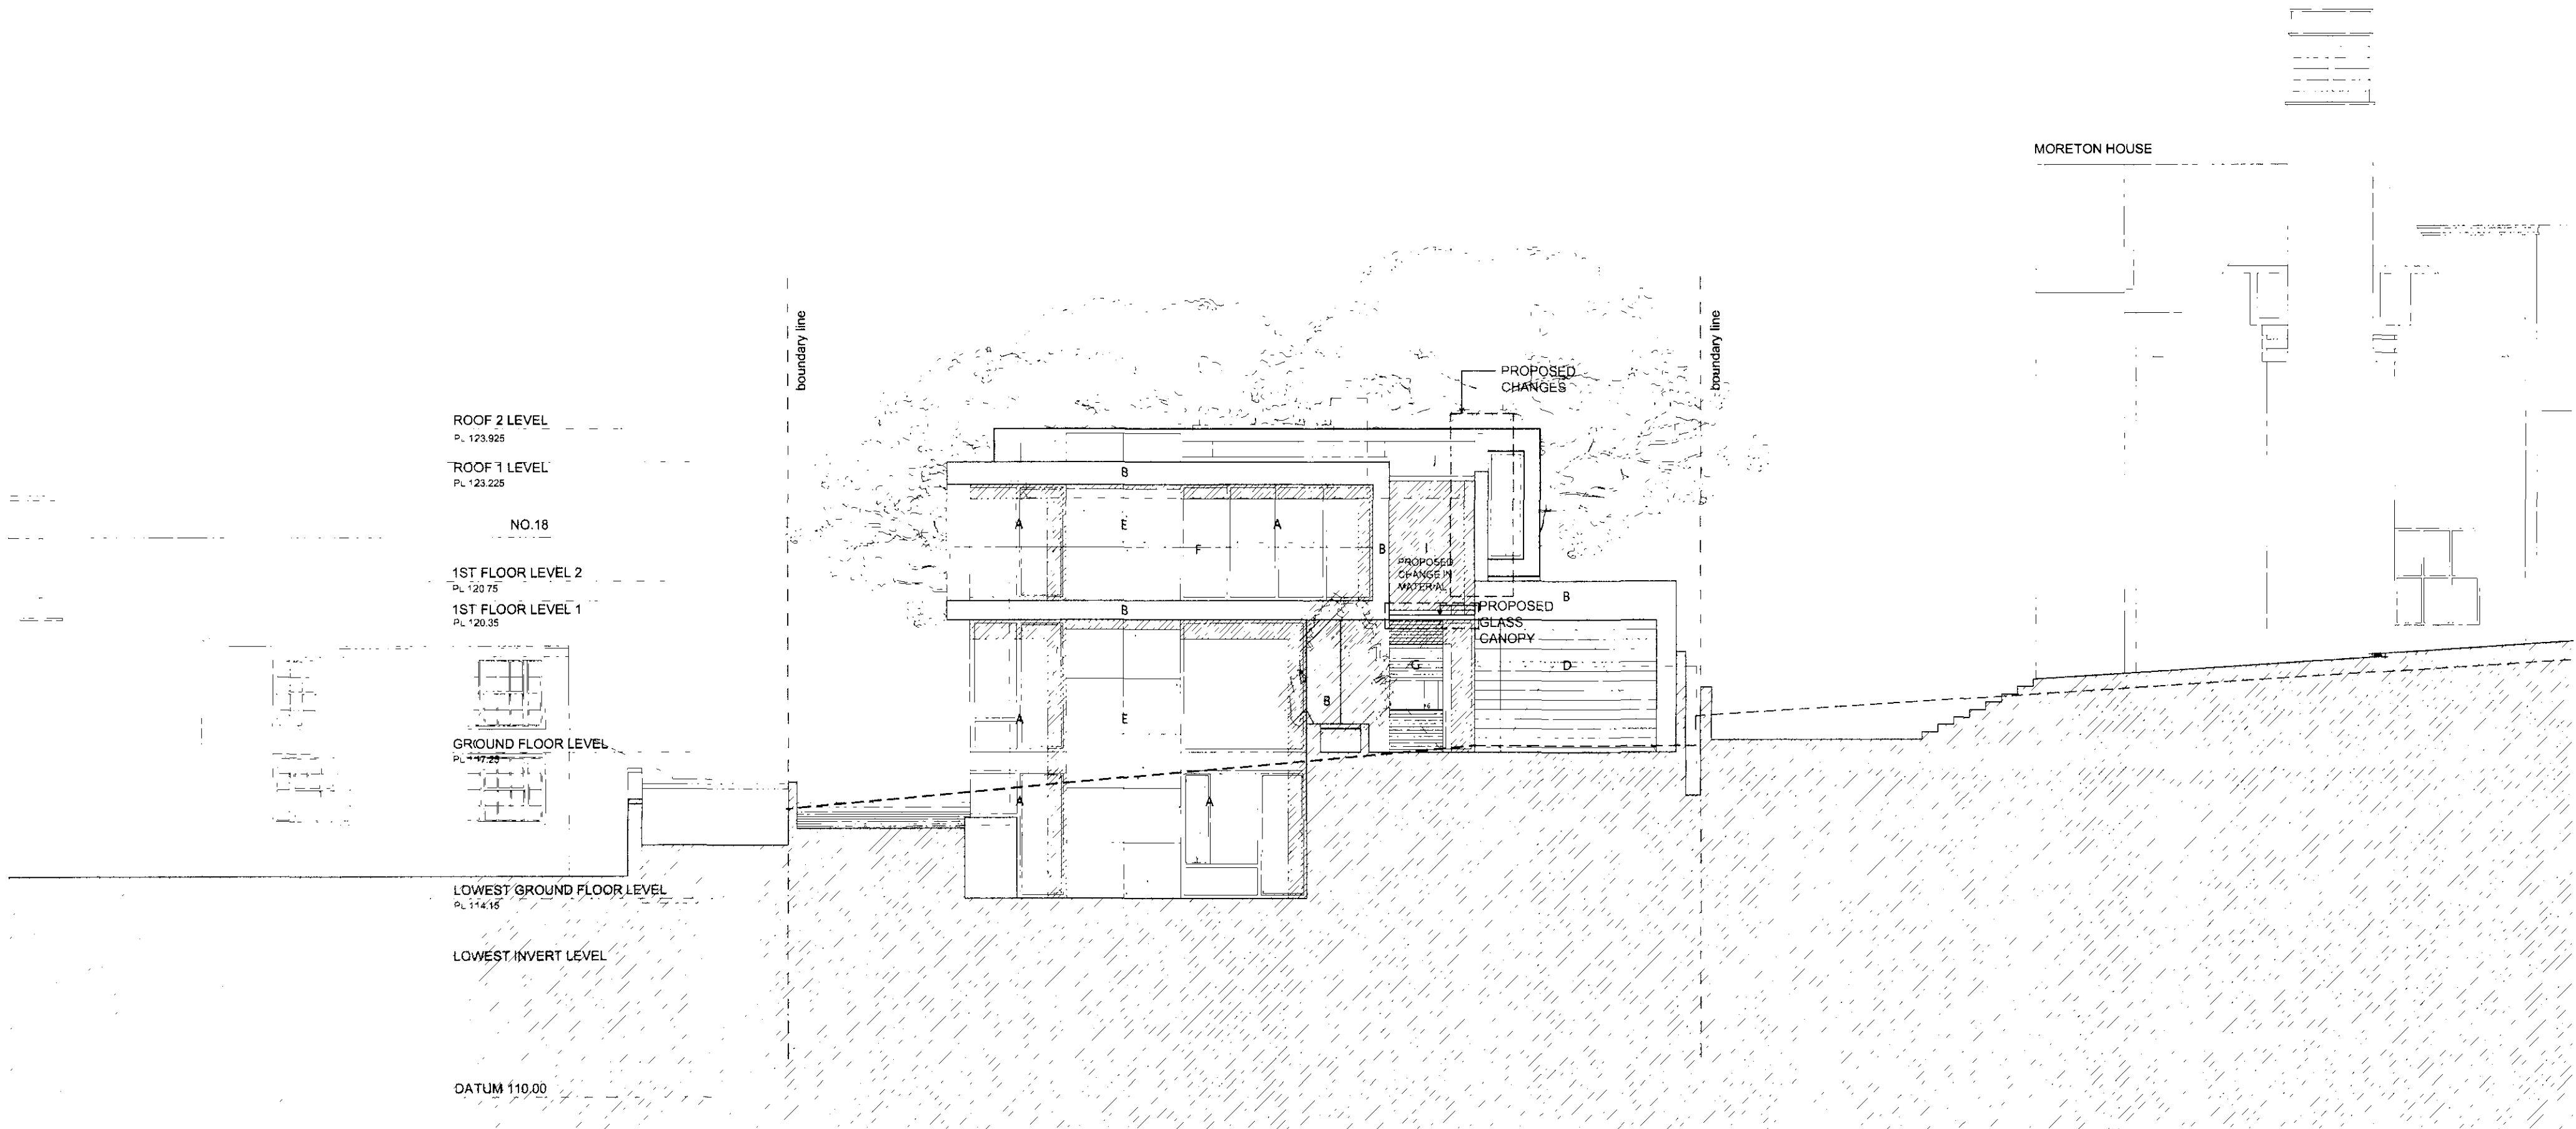

SECTION ELEVATION EAST

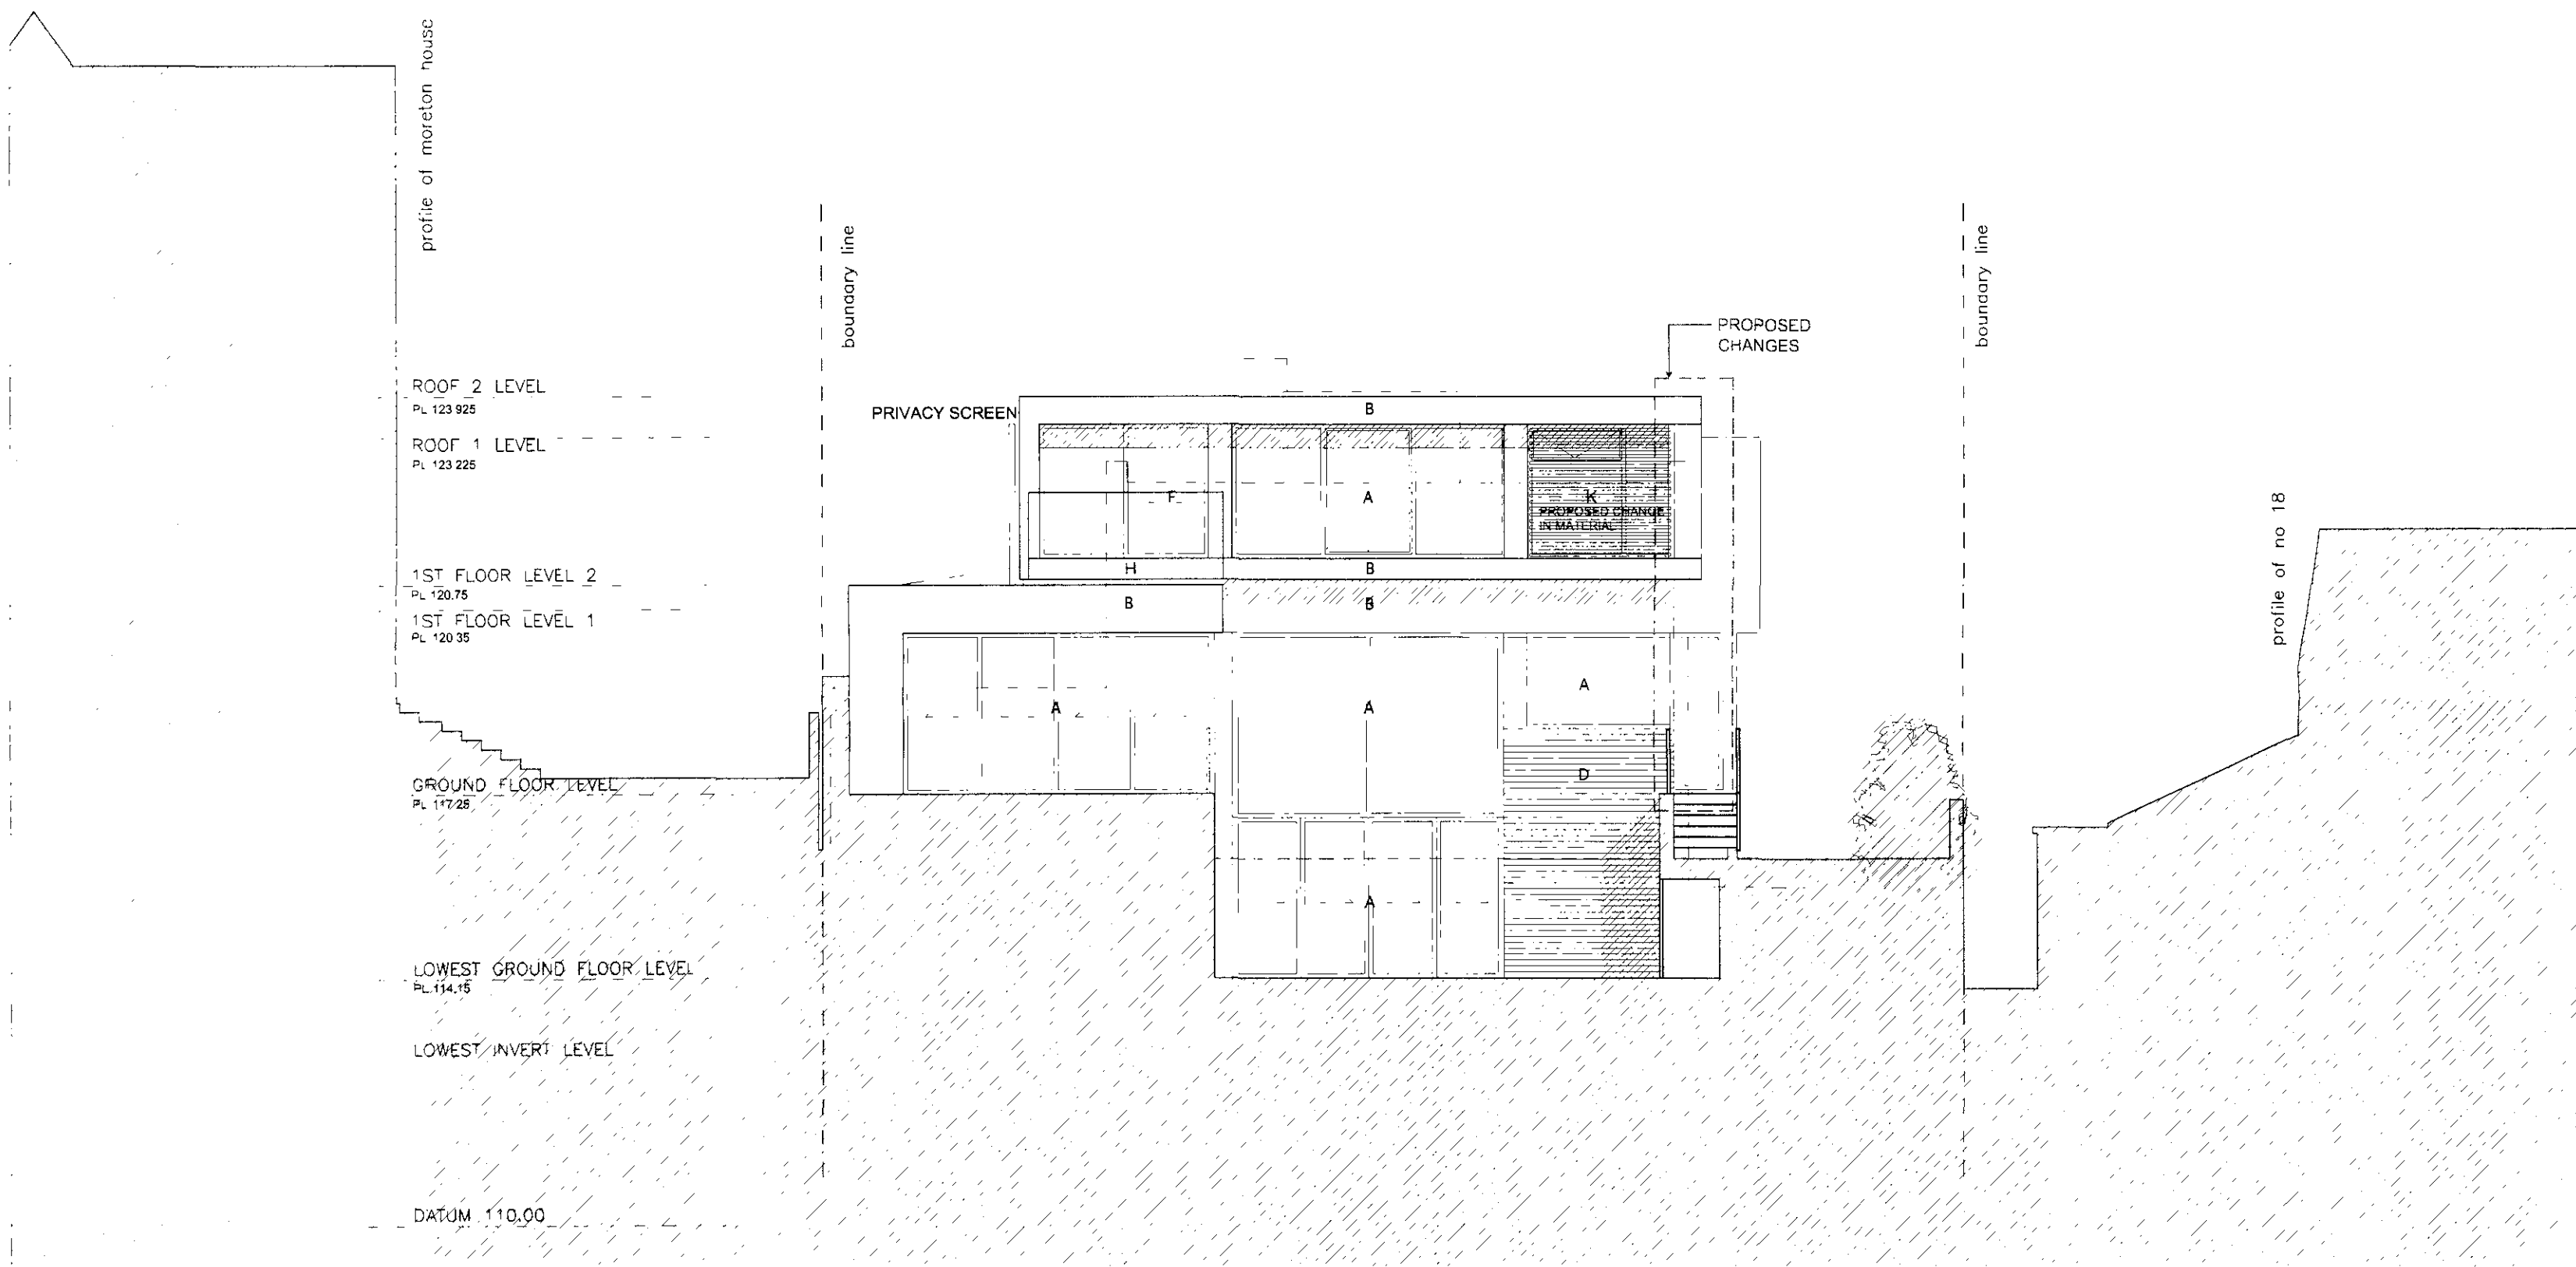

SECTION ELEVATION WEST

GENERAL NOTES:
THIS DRAWING IS COPYRIGHT © OF KSR ARCHITECTS. THIS DRAWING MUST BE READ IN CONJUNCTION WITH THE DESIGNER'S RISK ASSESSMENT, SPECIFICATION AND ALL OTHER RELEVANT DOCUMENTATION AND DRAWINGS. KSR ARCHITECTS ACCEPTS NO LIABILITY FOR ANY EXPENSE, LOSS OR DAMAGE OF WHATEVER NATURE AND HOWEVER ARISING FROM ANY VARIATION MADE TO THIS DRAWING OR IN THE EXECUTION OF THE WORK TO WHICH IT RELATES WHICH HAS NOT BEEN REFERRED TO THEM AND THEIR APPROVAL OBTAINED.
DO NOT SCALE FROM THIS DRAWING OR THE COMPUTER DIGITAL DATA.
ONLY FIGURED DIMENSIONS ARE TO BE USED. IF IN DOUBT, ASK.

PLANNING CONSENT
REF. 2006/0966/P
FROM 25.04.2006

MATERIALS				
A	PAINTED METAL FRAME WINDOWS			
B	RENDER			
C	RECONSTITUTED STONE / MASONRY			
D	TIMBER CLADDING			
E	STONE CLADDING			
F	GLASS BALUSTRADE			
G	TIMBER ENTRANCE DOOR			
H	TIMBER DECKING			
I	FROSTED GLASS			
J	GLASS ROOFLIGHT			
K	TIMBER LOUVERS OVER GLASS			

ksr architects
14 Greenand Street, London NW1 0ND
tel: 020 7639 5000
fax: 020 7639 5000
Email: m.a.l@ksr.co.uk



SECTION A-A
SECTION ELEVATION EAST
SECTION ELEVATION WEST

HYK HYK - P2 - 200