




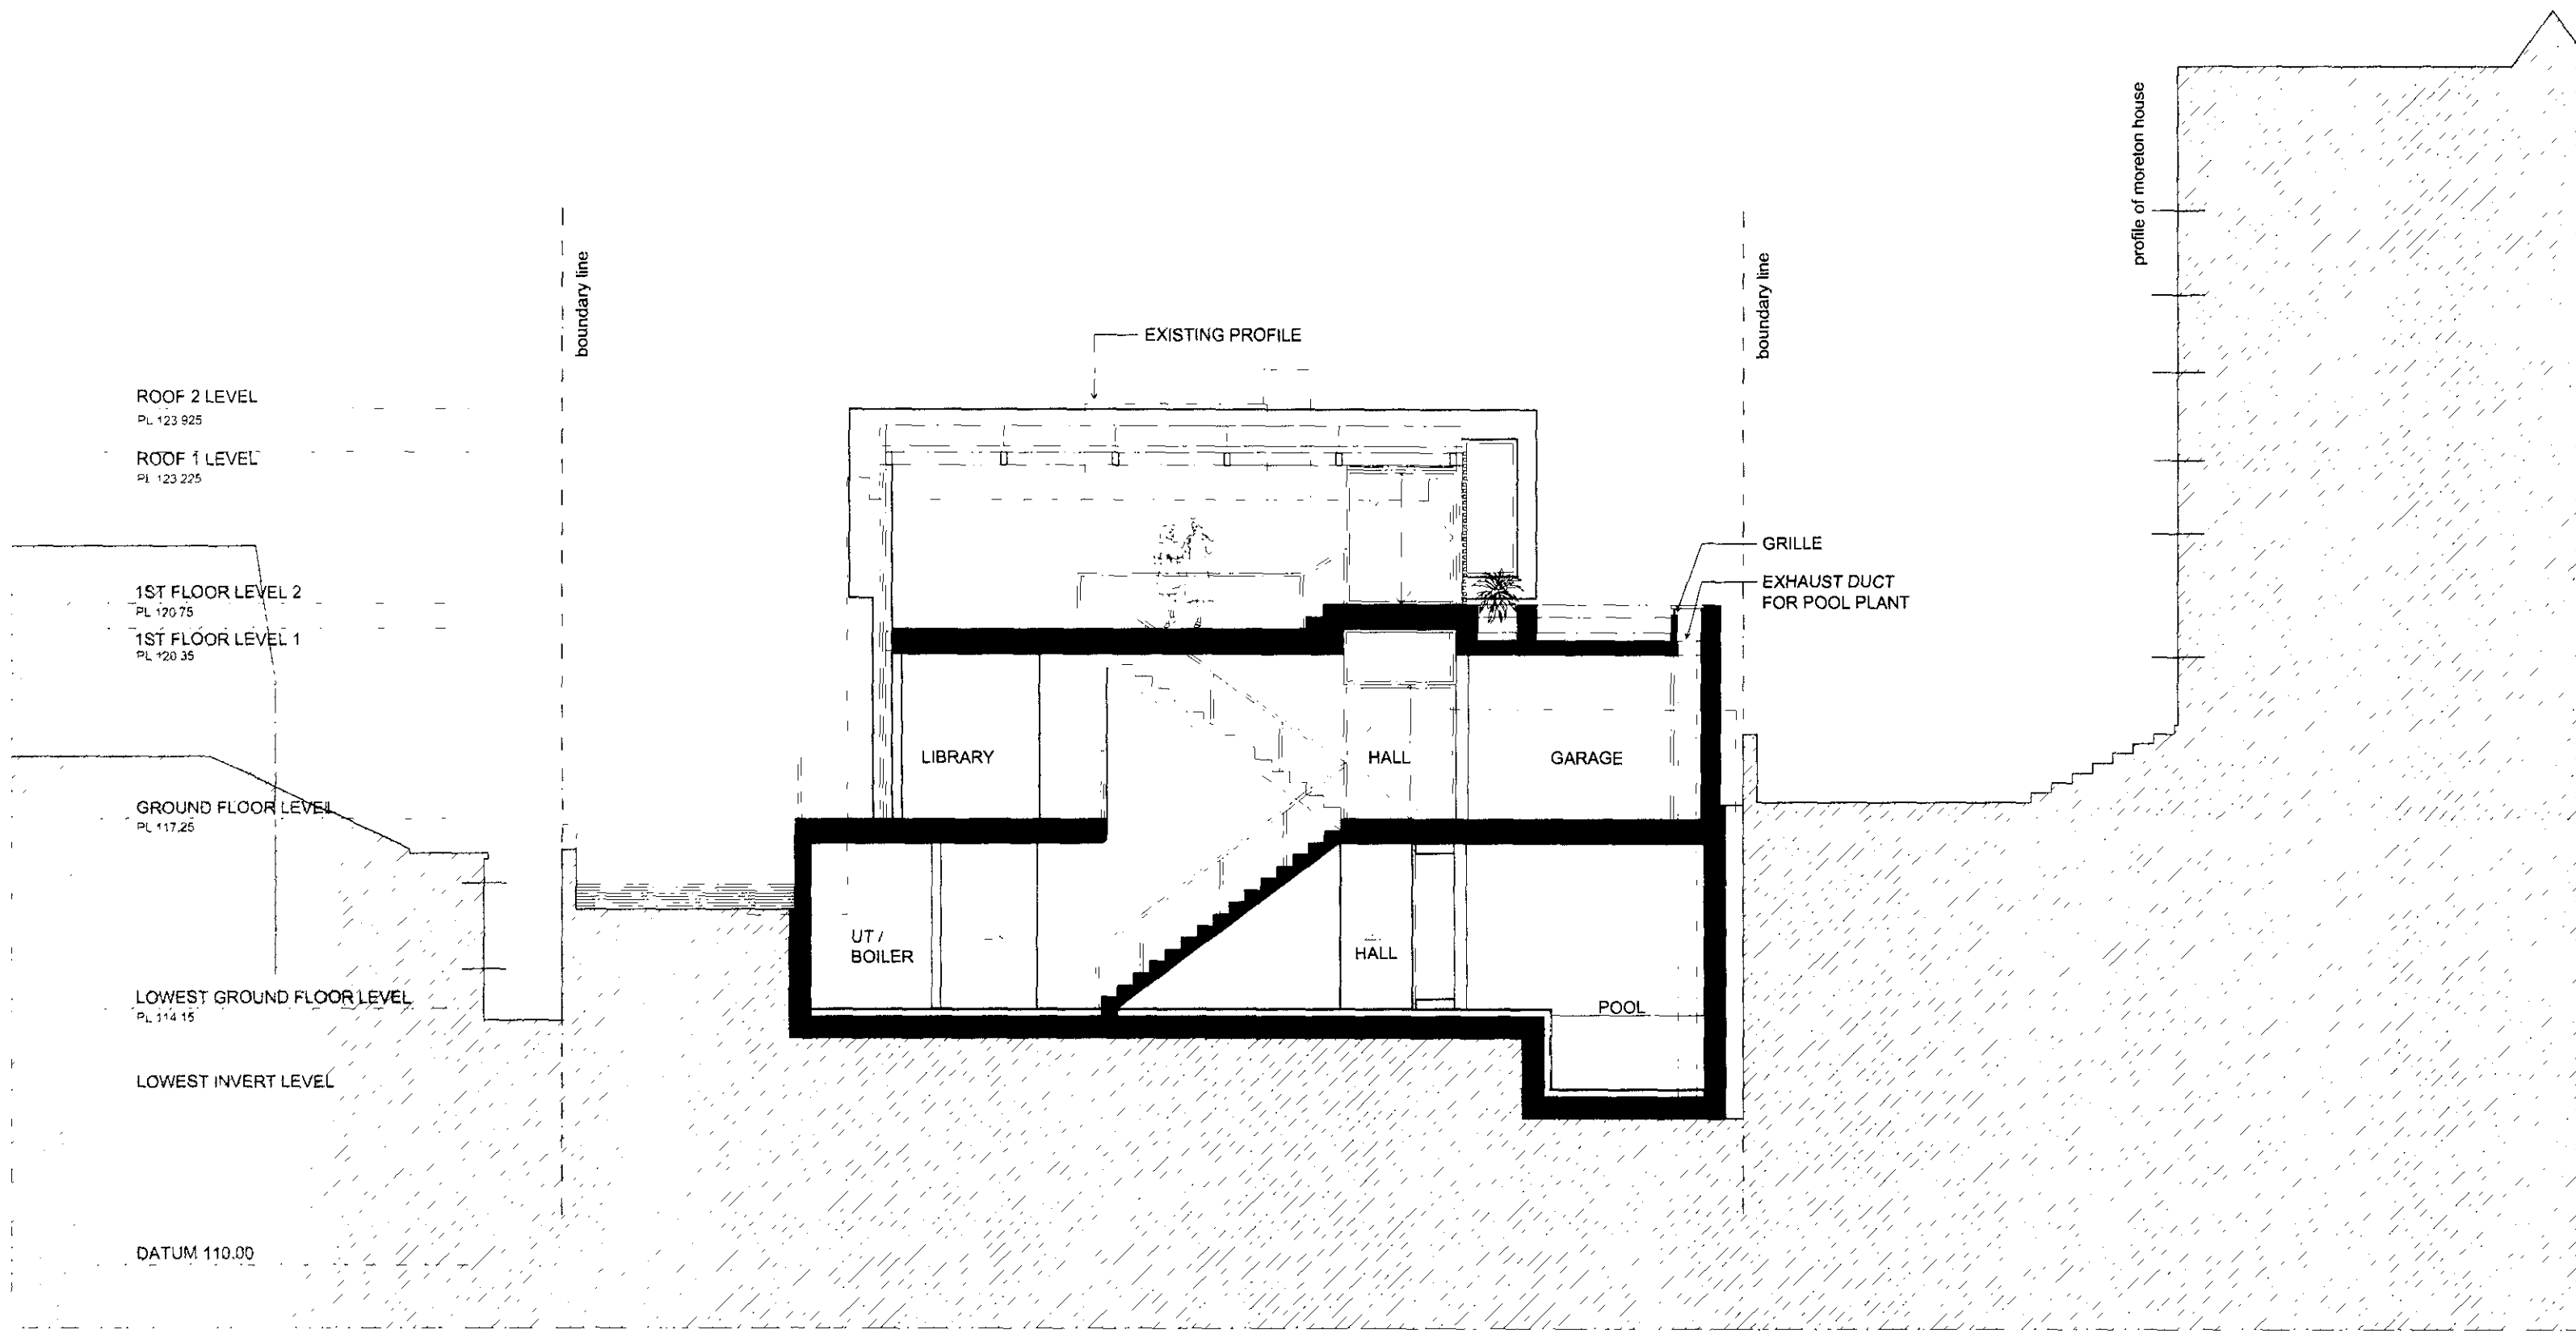

SECTION B-B

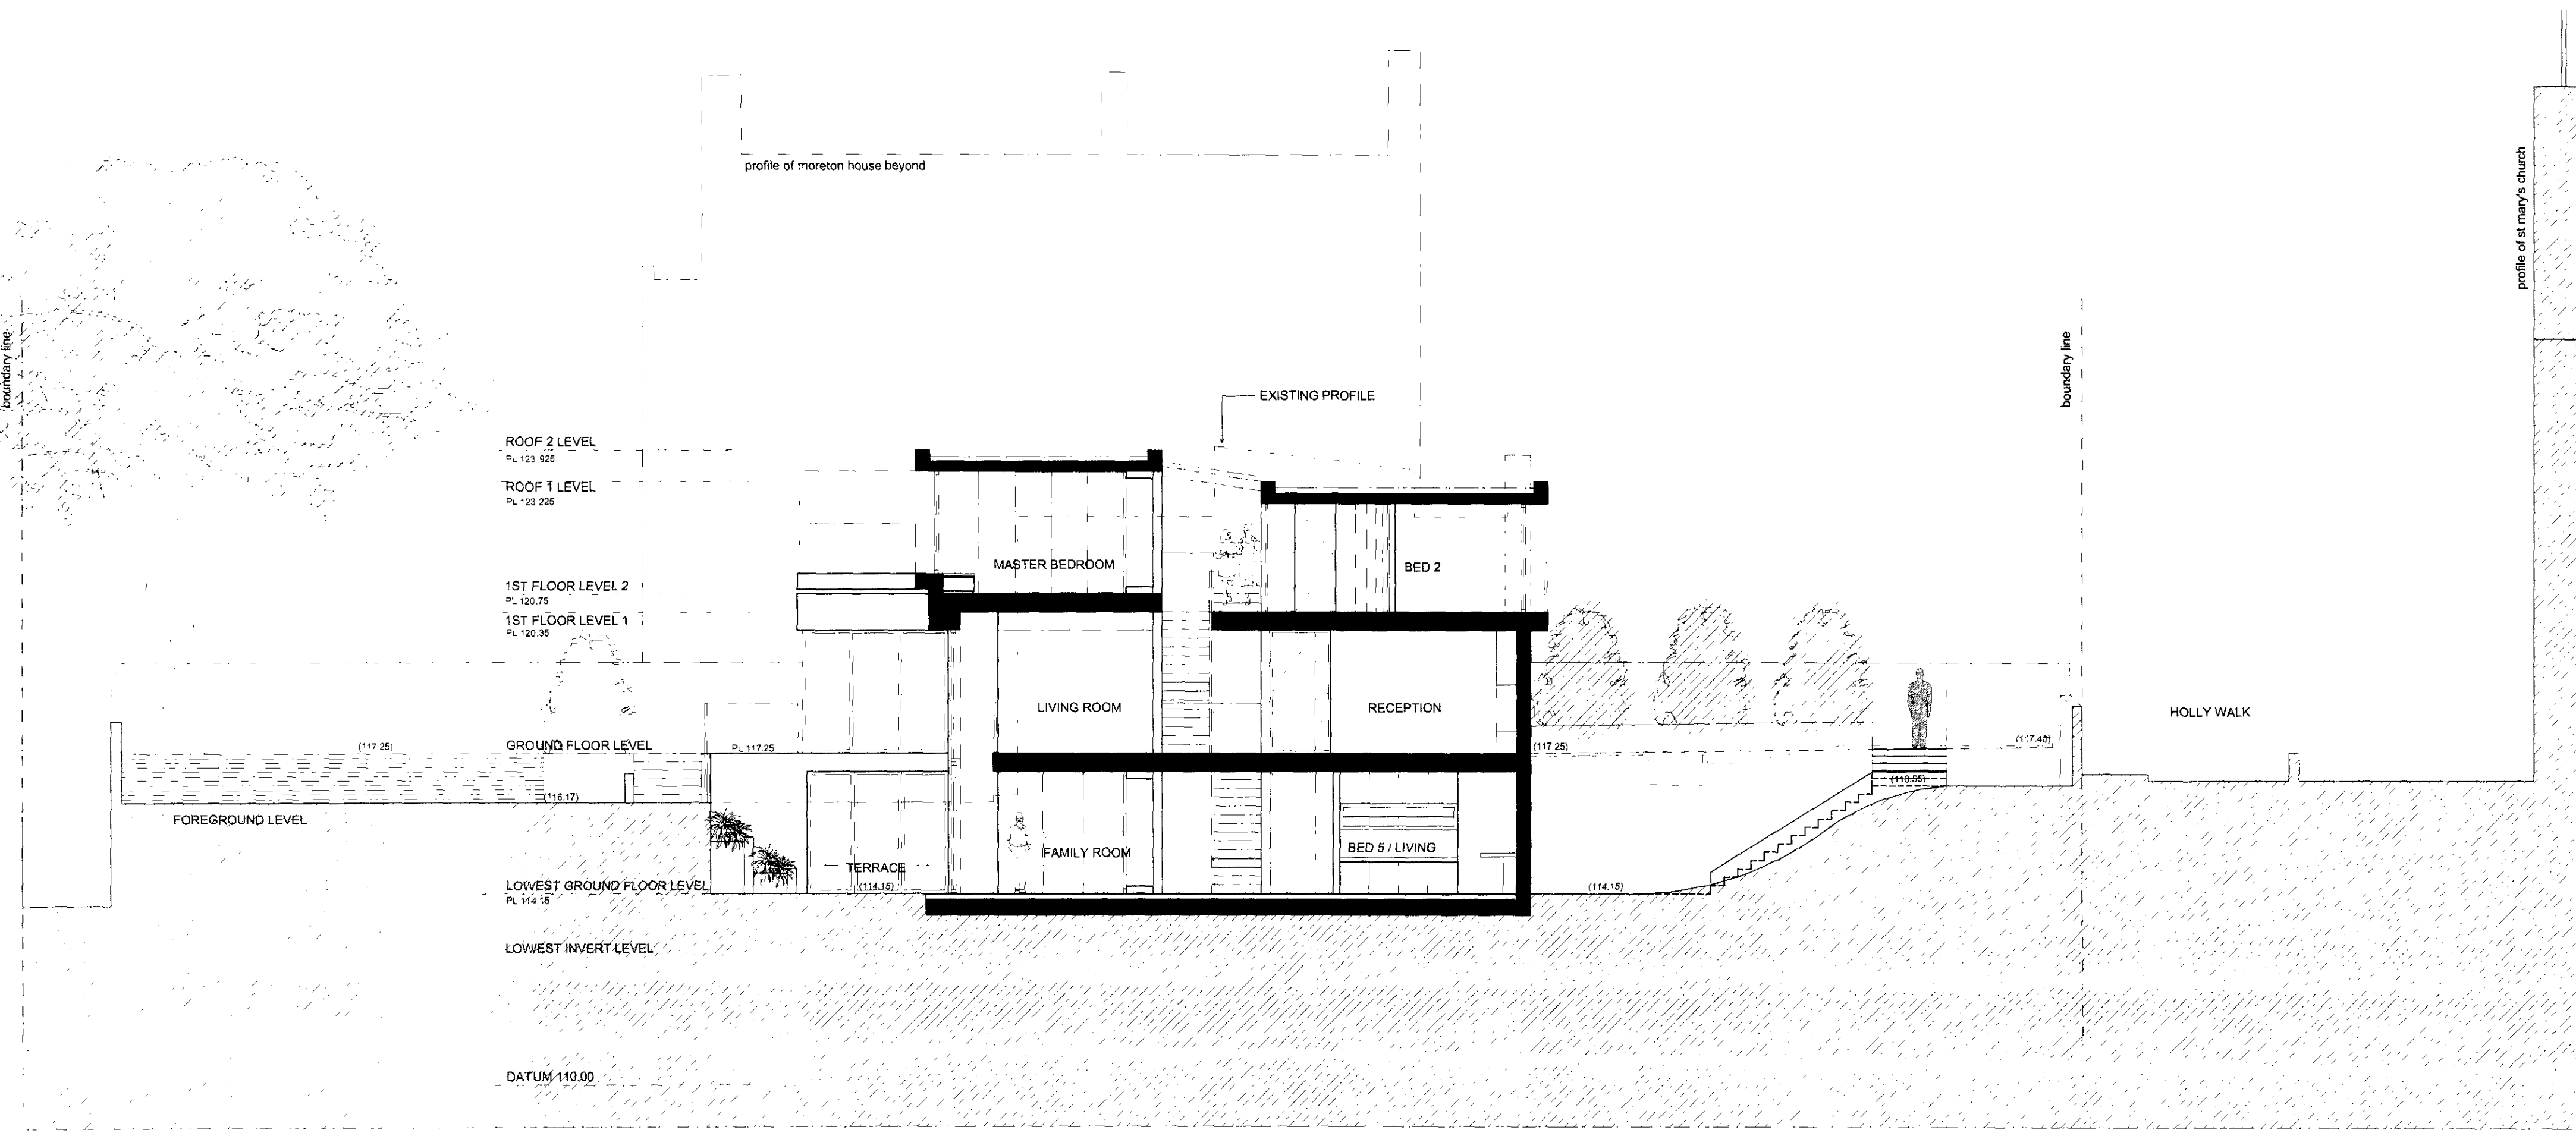

SECTION C-C

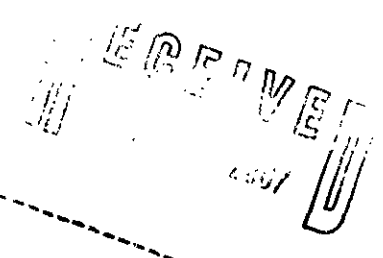

GENERAL NOTES:
THIS DRAWING IS COPYRIGHT OF KSR ARCHITECTS. THIS DRAWING MUST BE READ IN CONJUNCTION WITH THE DESIGNER'S RISK ASSESSMENT, SPECIFICATION AND ALL OTHER RELEVANT DOCUMENTATION AND DRAWINGS. KSR ARCHITECTS ACCEPT NO LIABILITY FOR ANY EXPENSE, LOSS OR DAMAGE OF WHATSOEVER NATURE AND HOWSOEVER ARISING FROM ANY VARIATION MADE TO THIS DRAWING OR IN THE EXECUTION OF THE WORK TO WHICH IT RELATES WHICH HAS NOT BEEN REFERRED TO THEM AND THEIR APPROVAL OBTAINED.
DO NOT SCALE FROM THIS DRAWING OR THE COMPUTER DIGITAL DATA.
ONLY FIGURED DIMENSIONS ARE TO BE USED. IF IN DOUBT, ASK.

PLANNING CONSENT
REF. 2005/1055/P
FROM 3.08.2005

ksr architects
14 Greenfield Street, London NW1 0ND
tel: 020 7663 5000
fax: 020 7663 5050
Email: ma@ksra.co.uk



PLANNING APPLICATION

Rev	Notes	By	Checked	Date	Drawn By	CT	Checked	LK	Project Ref	Drawing No	Revision
				17.08.05		CT			HYK	HYK - P201	B
Scale: 1:100 @ A1 / 1:200 @ A3 / 1:400 @ A4											

16 HOLLY WALK
LONDON
NW3 6RA

SECTION B-B
SECTION C-C