



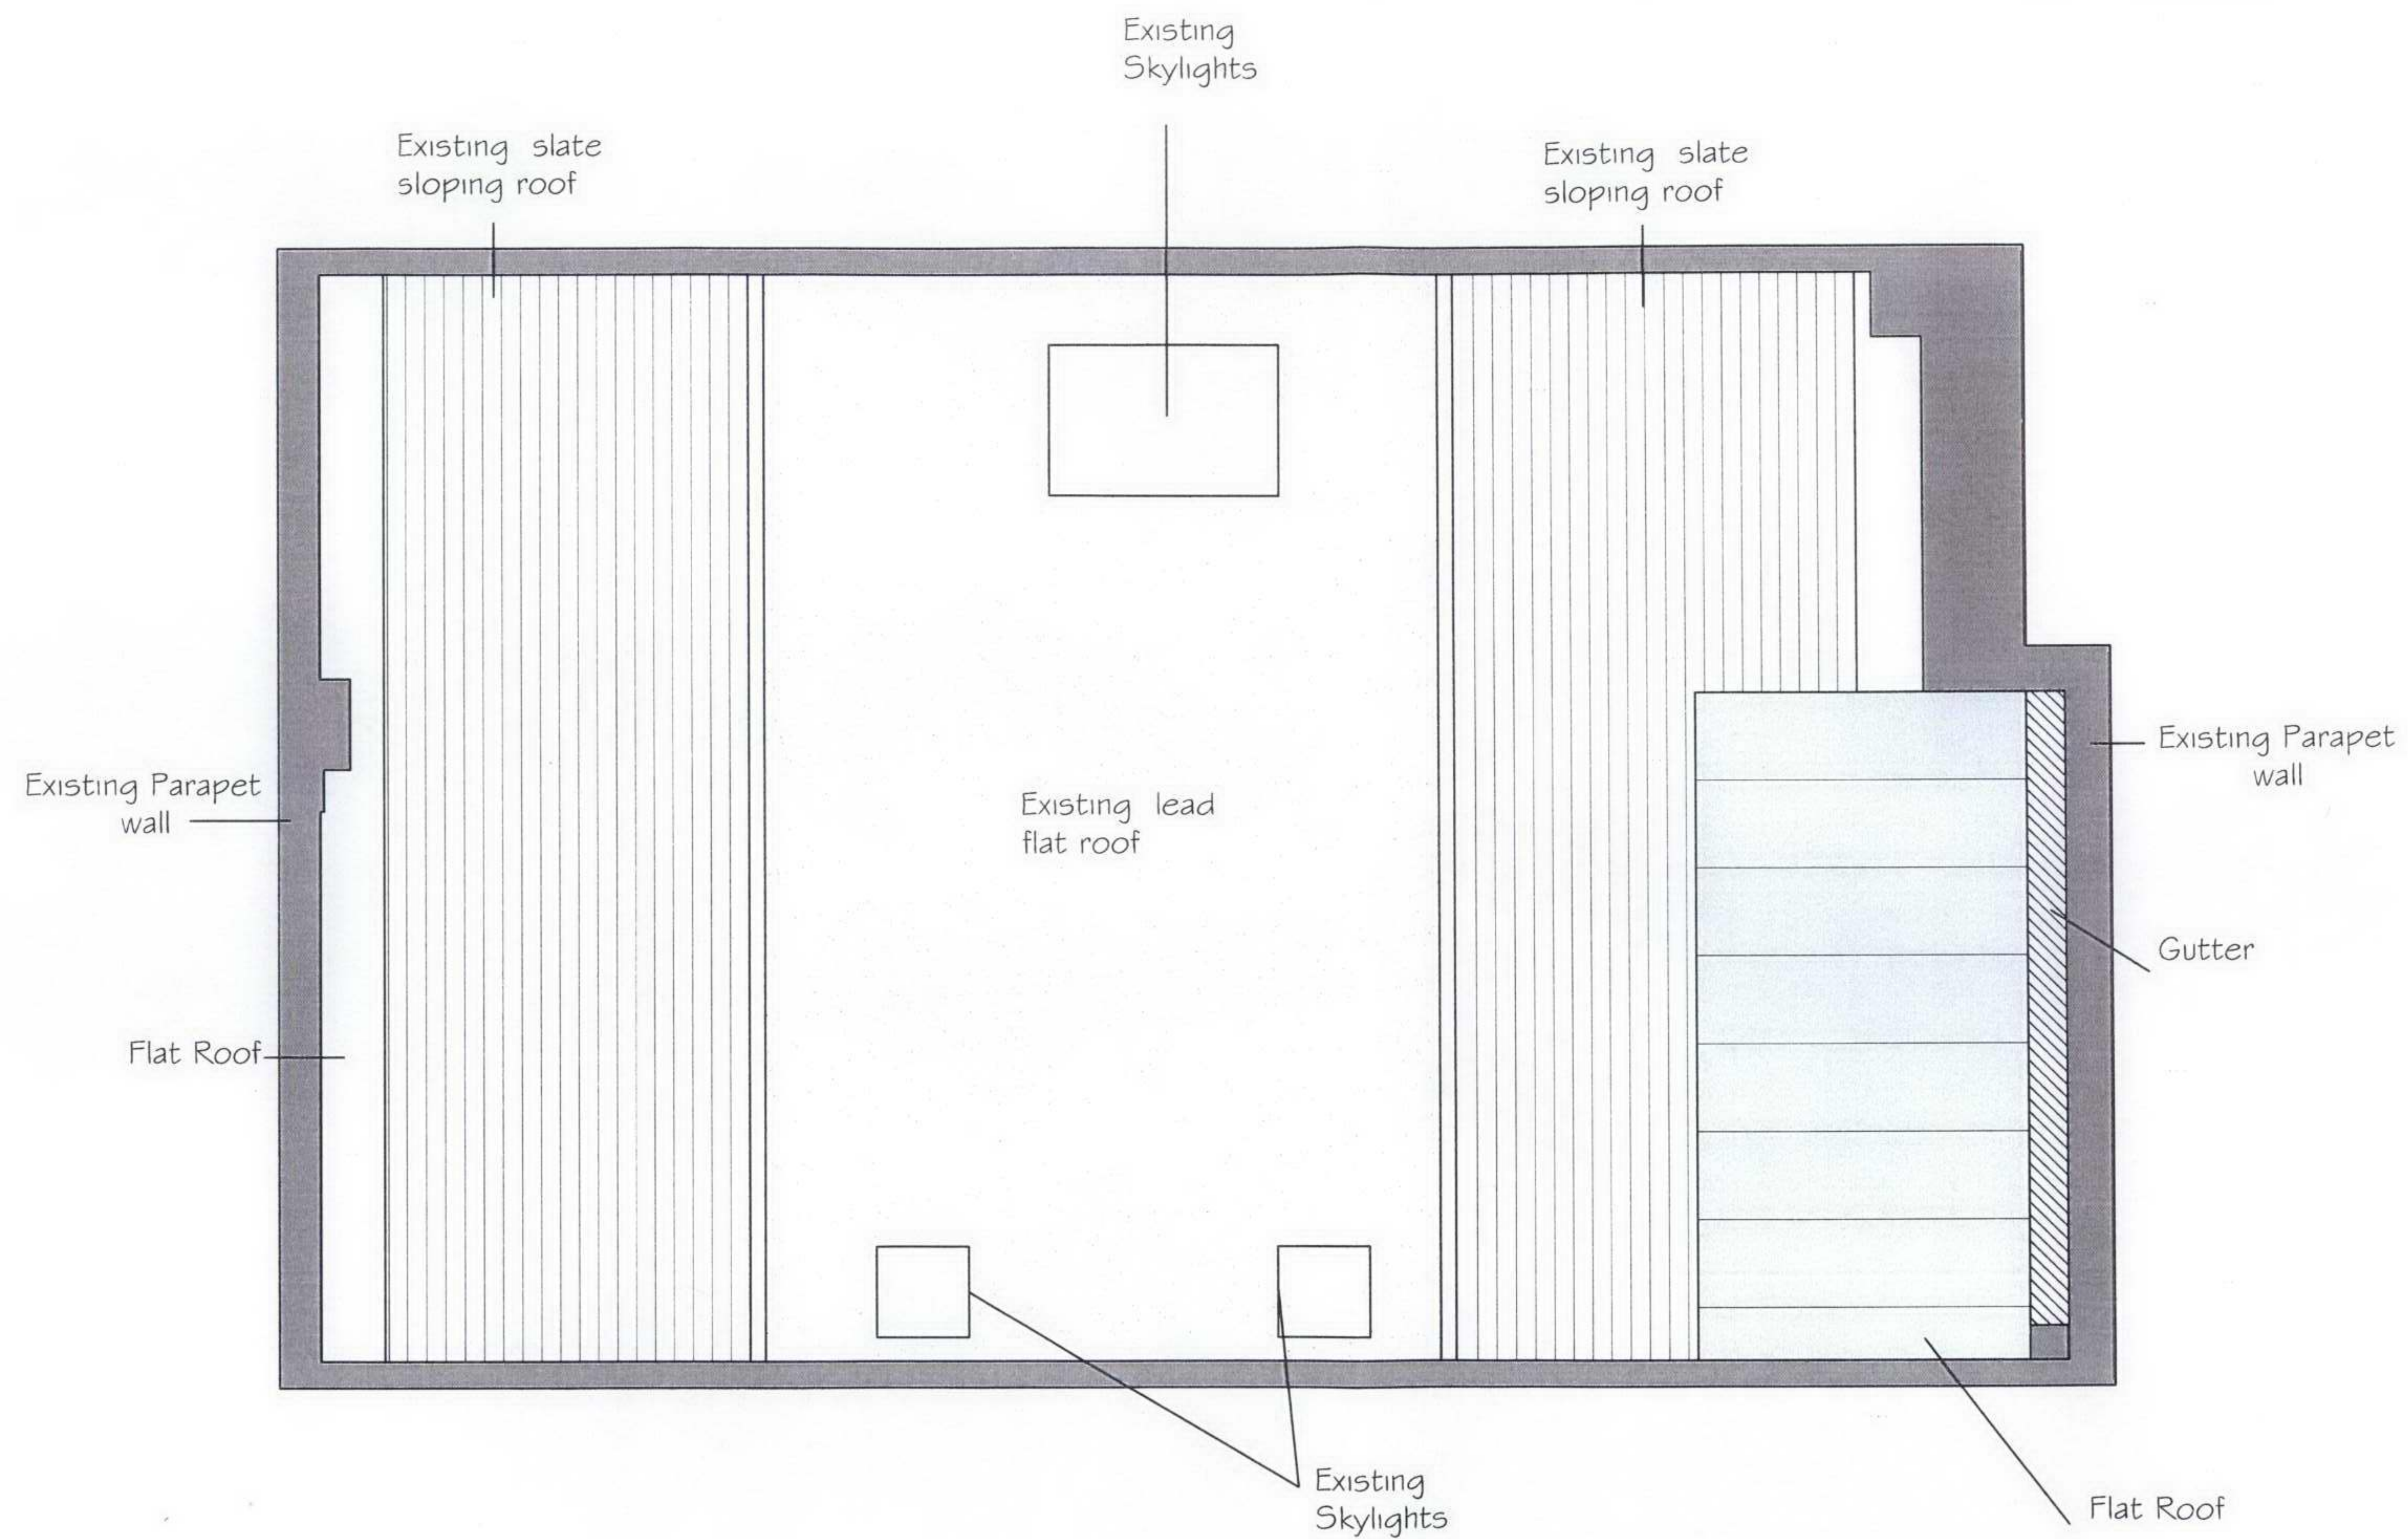

21 CHESTER TERRACE, REGENTS PARK, LONDON
 EXISTING ROOF TERRACE PLAN
 2013_P07 1:50 TC

PLANNING

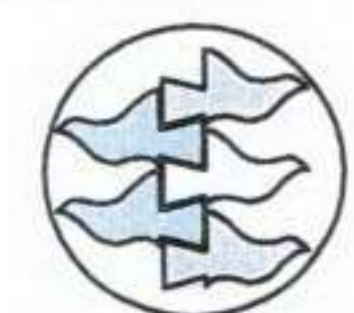


DOVETAIL
 ARCHITECTS

DOVETAIL HOUSE, 60 STATION ROAD
 UPMINSTER, ESSEX RM14 2TJ
 TEL (01708)225547 FAX (01708)221838

DATE

REVISIONS

INITIAL

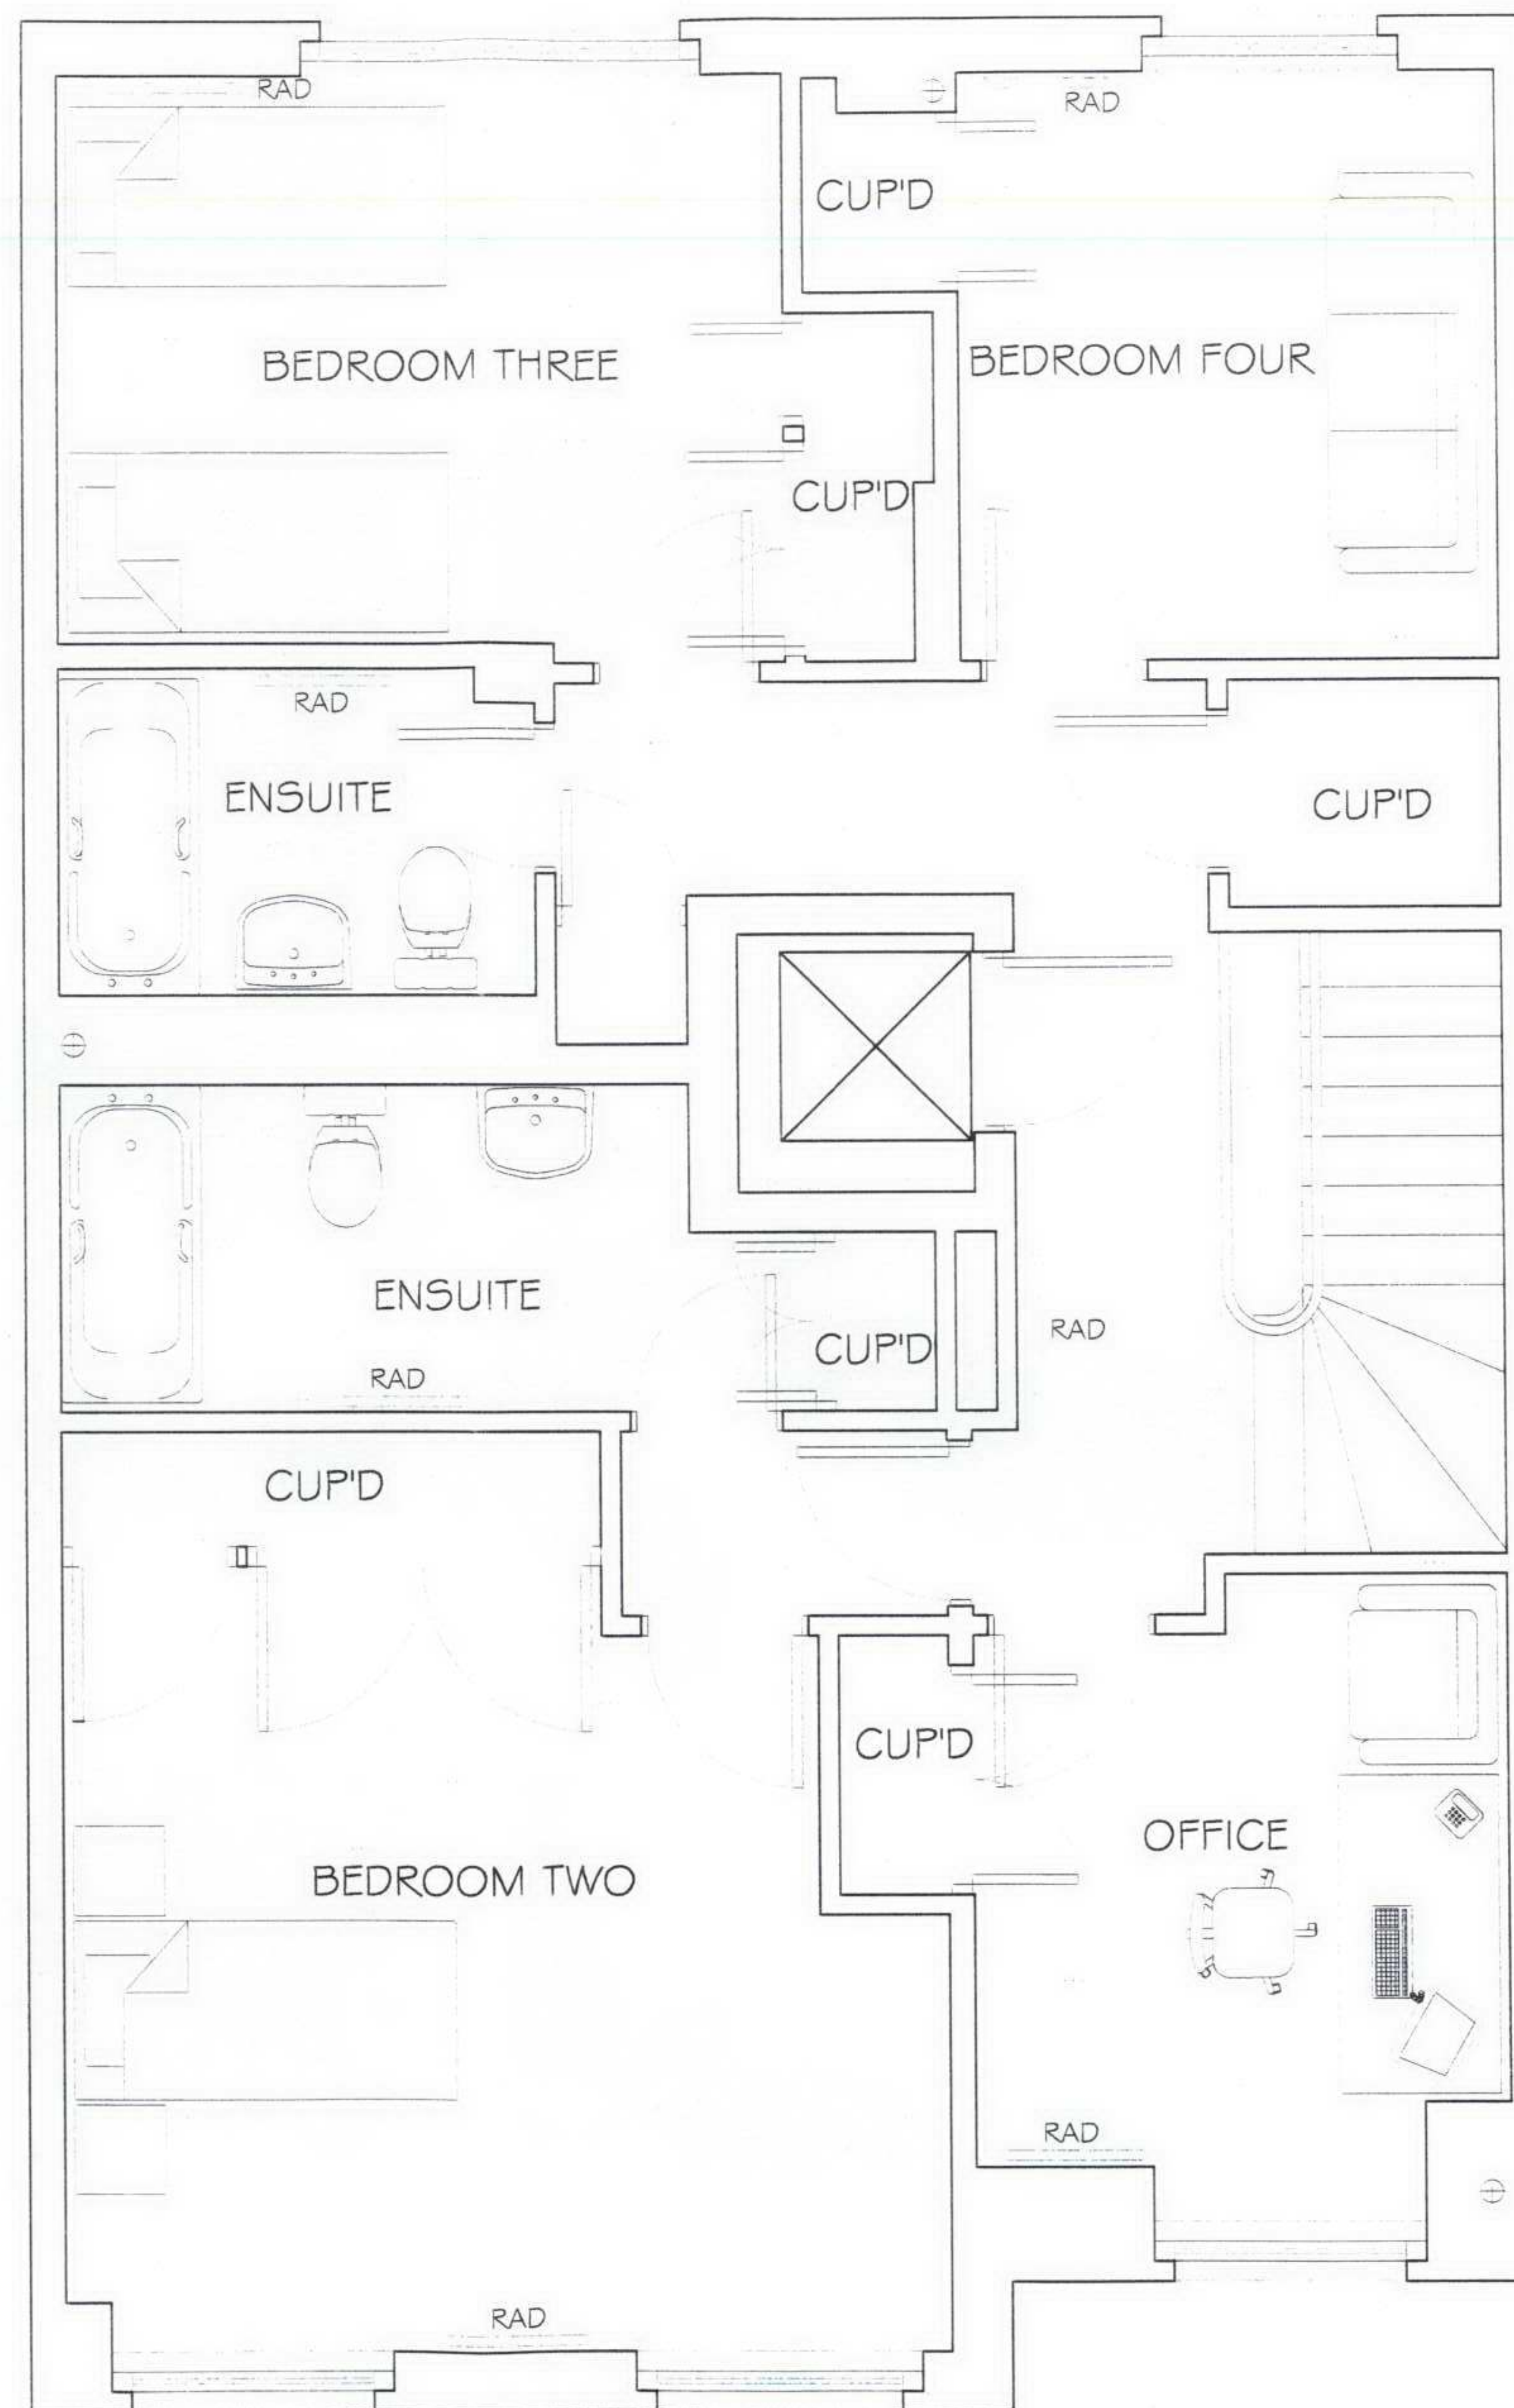

21 CHESTER TERRACE, REGENTS PARK, LONDON
EXISTING THIRD FLOOR PLAN

2013_P06

1:50

JS

DATE

REVISIONS

INITIAL

PLANNING



DOVETAIL
ARCHITECTS

DOVETAIL HOUSE, 60 STATION ROAD
UPMINSTER, ESSEX RM14 2TJ
TEL (01708)225547 FAX (01708)221838