

21 CHESTER TERRACE, REGENTS PARK, LONDON
 PROPOSED THIRD FLOOR PLAN
 2013_P25 1:50 TC

DATE

REVISIONS


INITIAL

PLANNING




DOVETAIL
ARCHITECTS

DOVETAIL HOUSE, 60 STATION ROAD
 UPMINSTER, ESSEX RM14 2TJ
 TEL (01708)225547 FAX (01708)221838

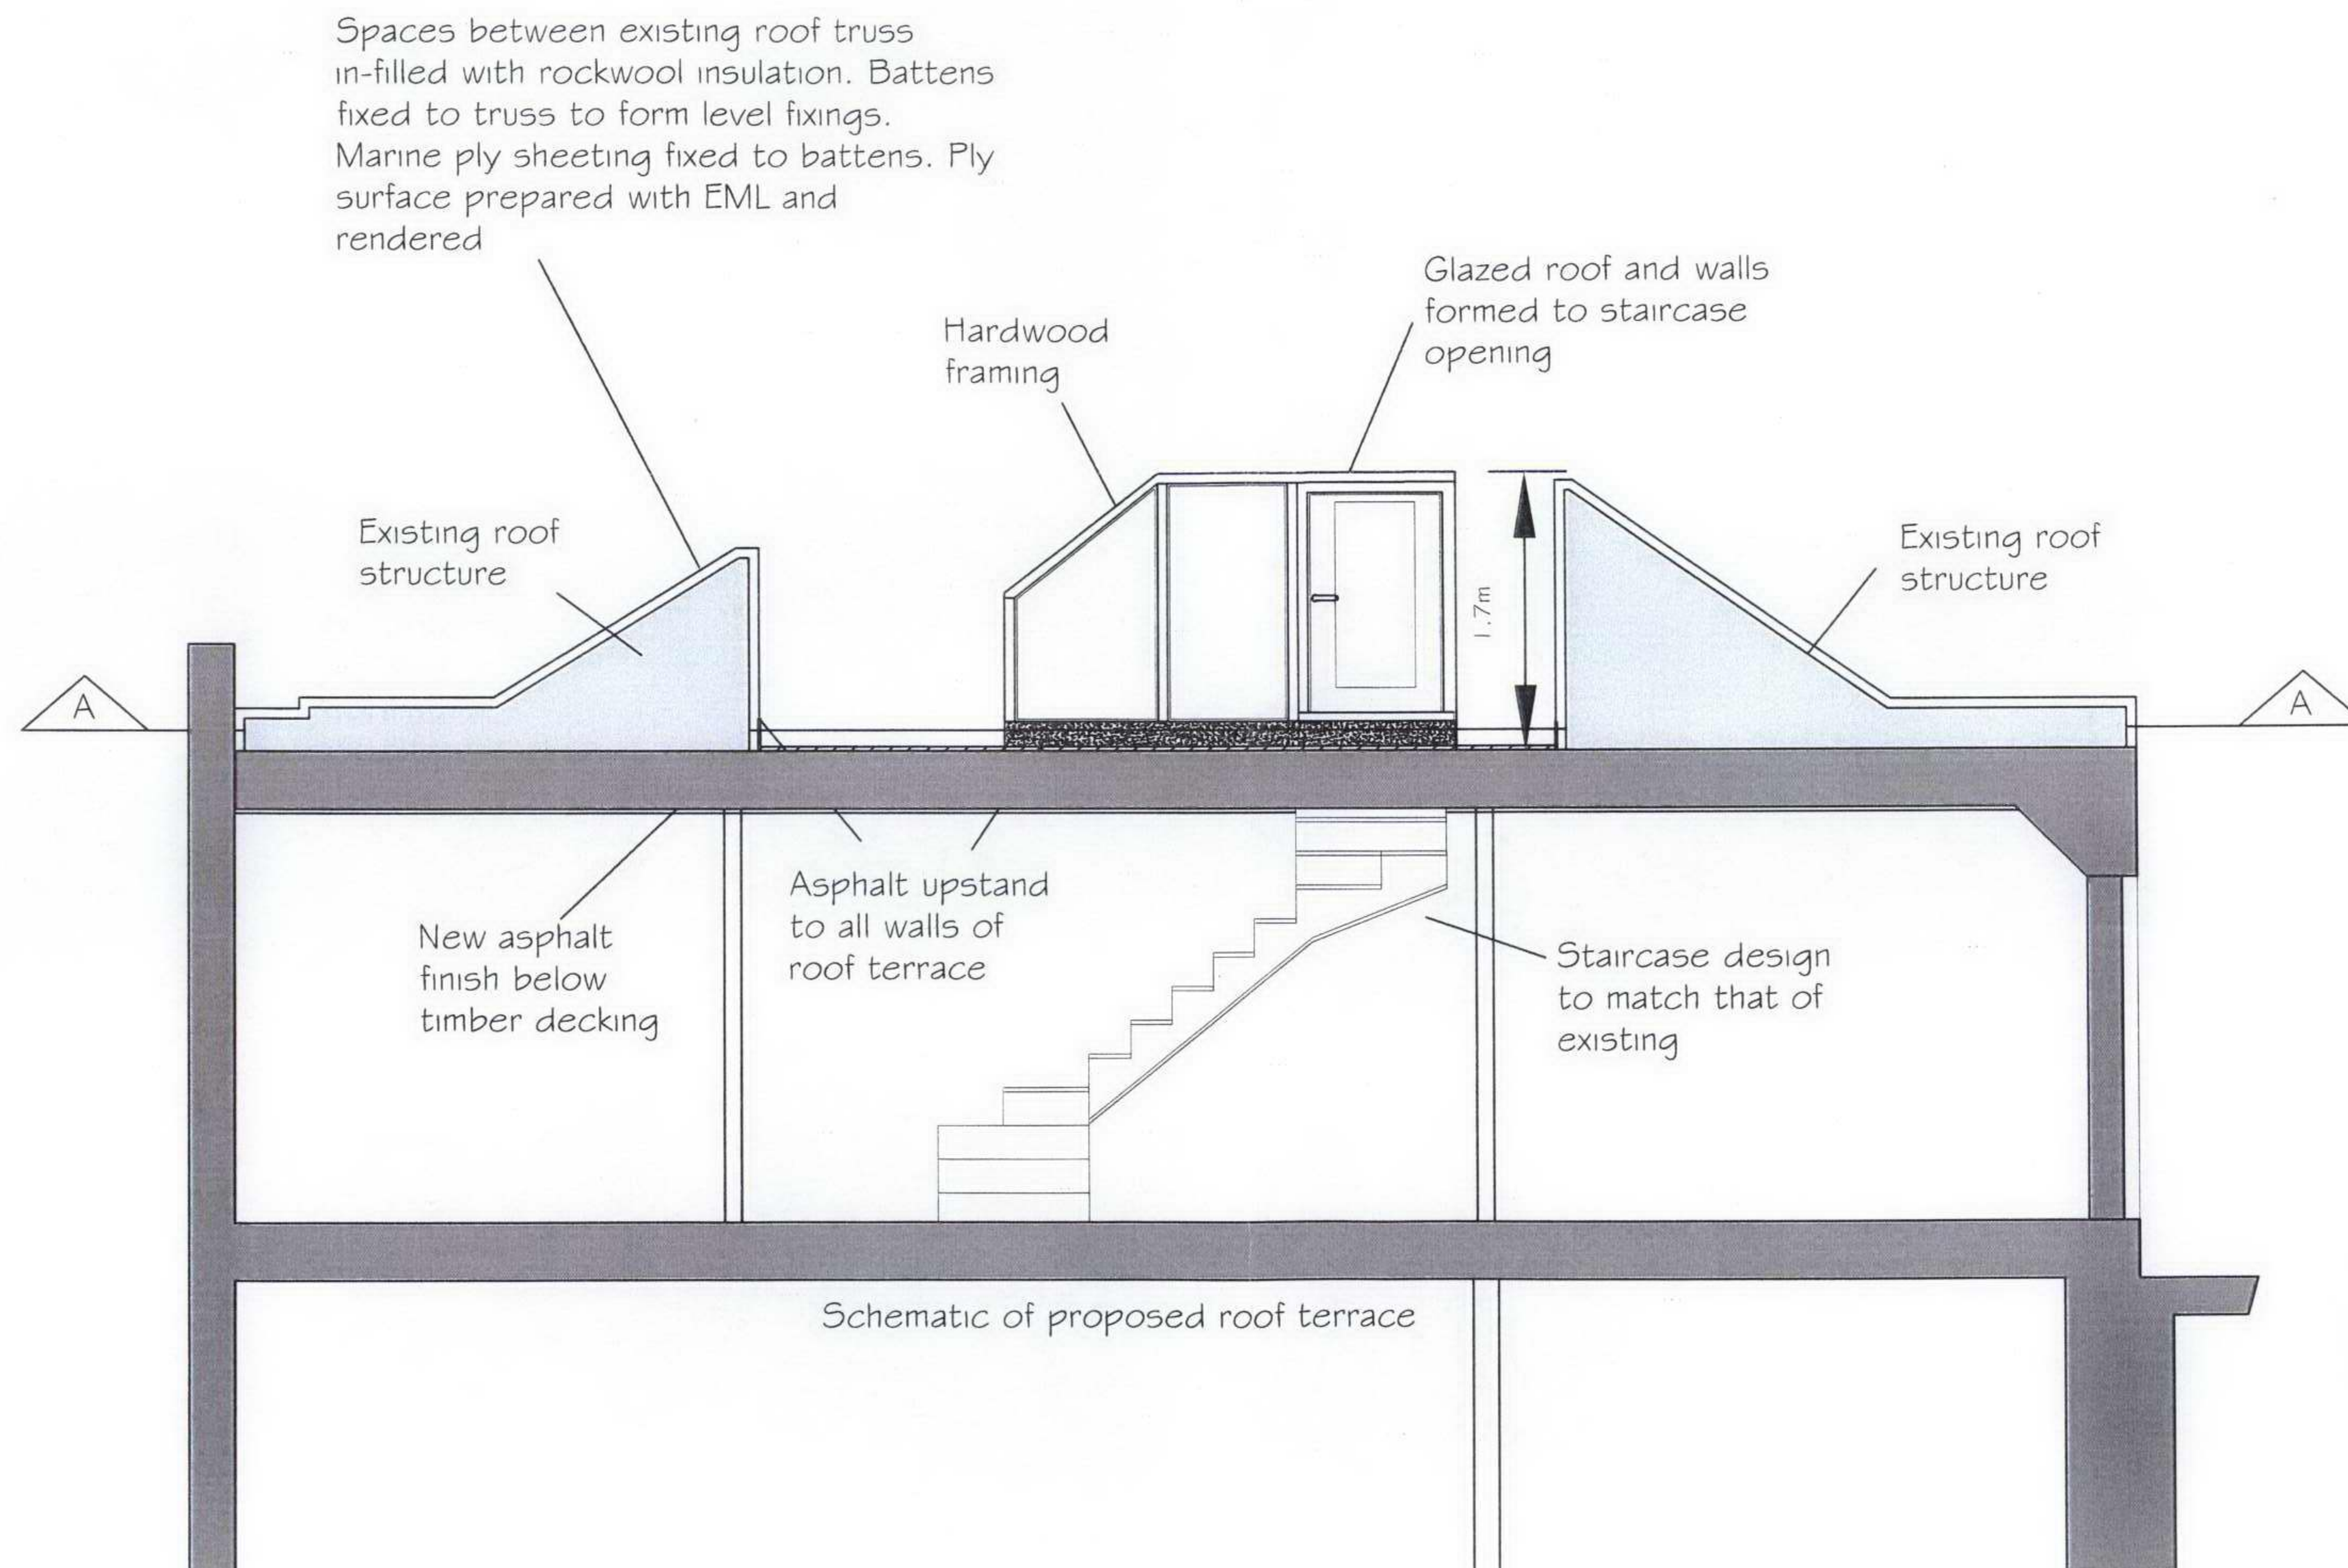

21 CHESTER TERRACE, REGENTS PARK, LONDON
 PROPOSED ROOF TERRACE SECTION
 2013_P16 Rev A 1:50 TC

PLANNING

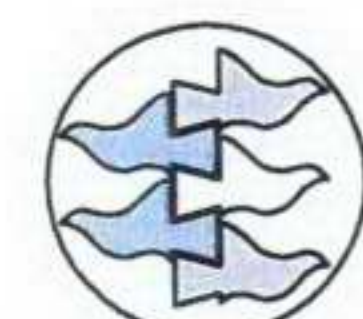

DOVETAIL
 ARCHITECTS

DOVETAIL HOUSE, 60 STATION ROAD
 UPMINSTER, ESSEX RM14 2TJ
 TEL (01708)225547 FAX (01708)221838

DATE

REVISIONS

INITIAL