


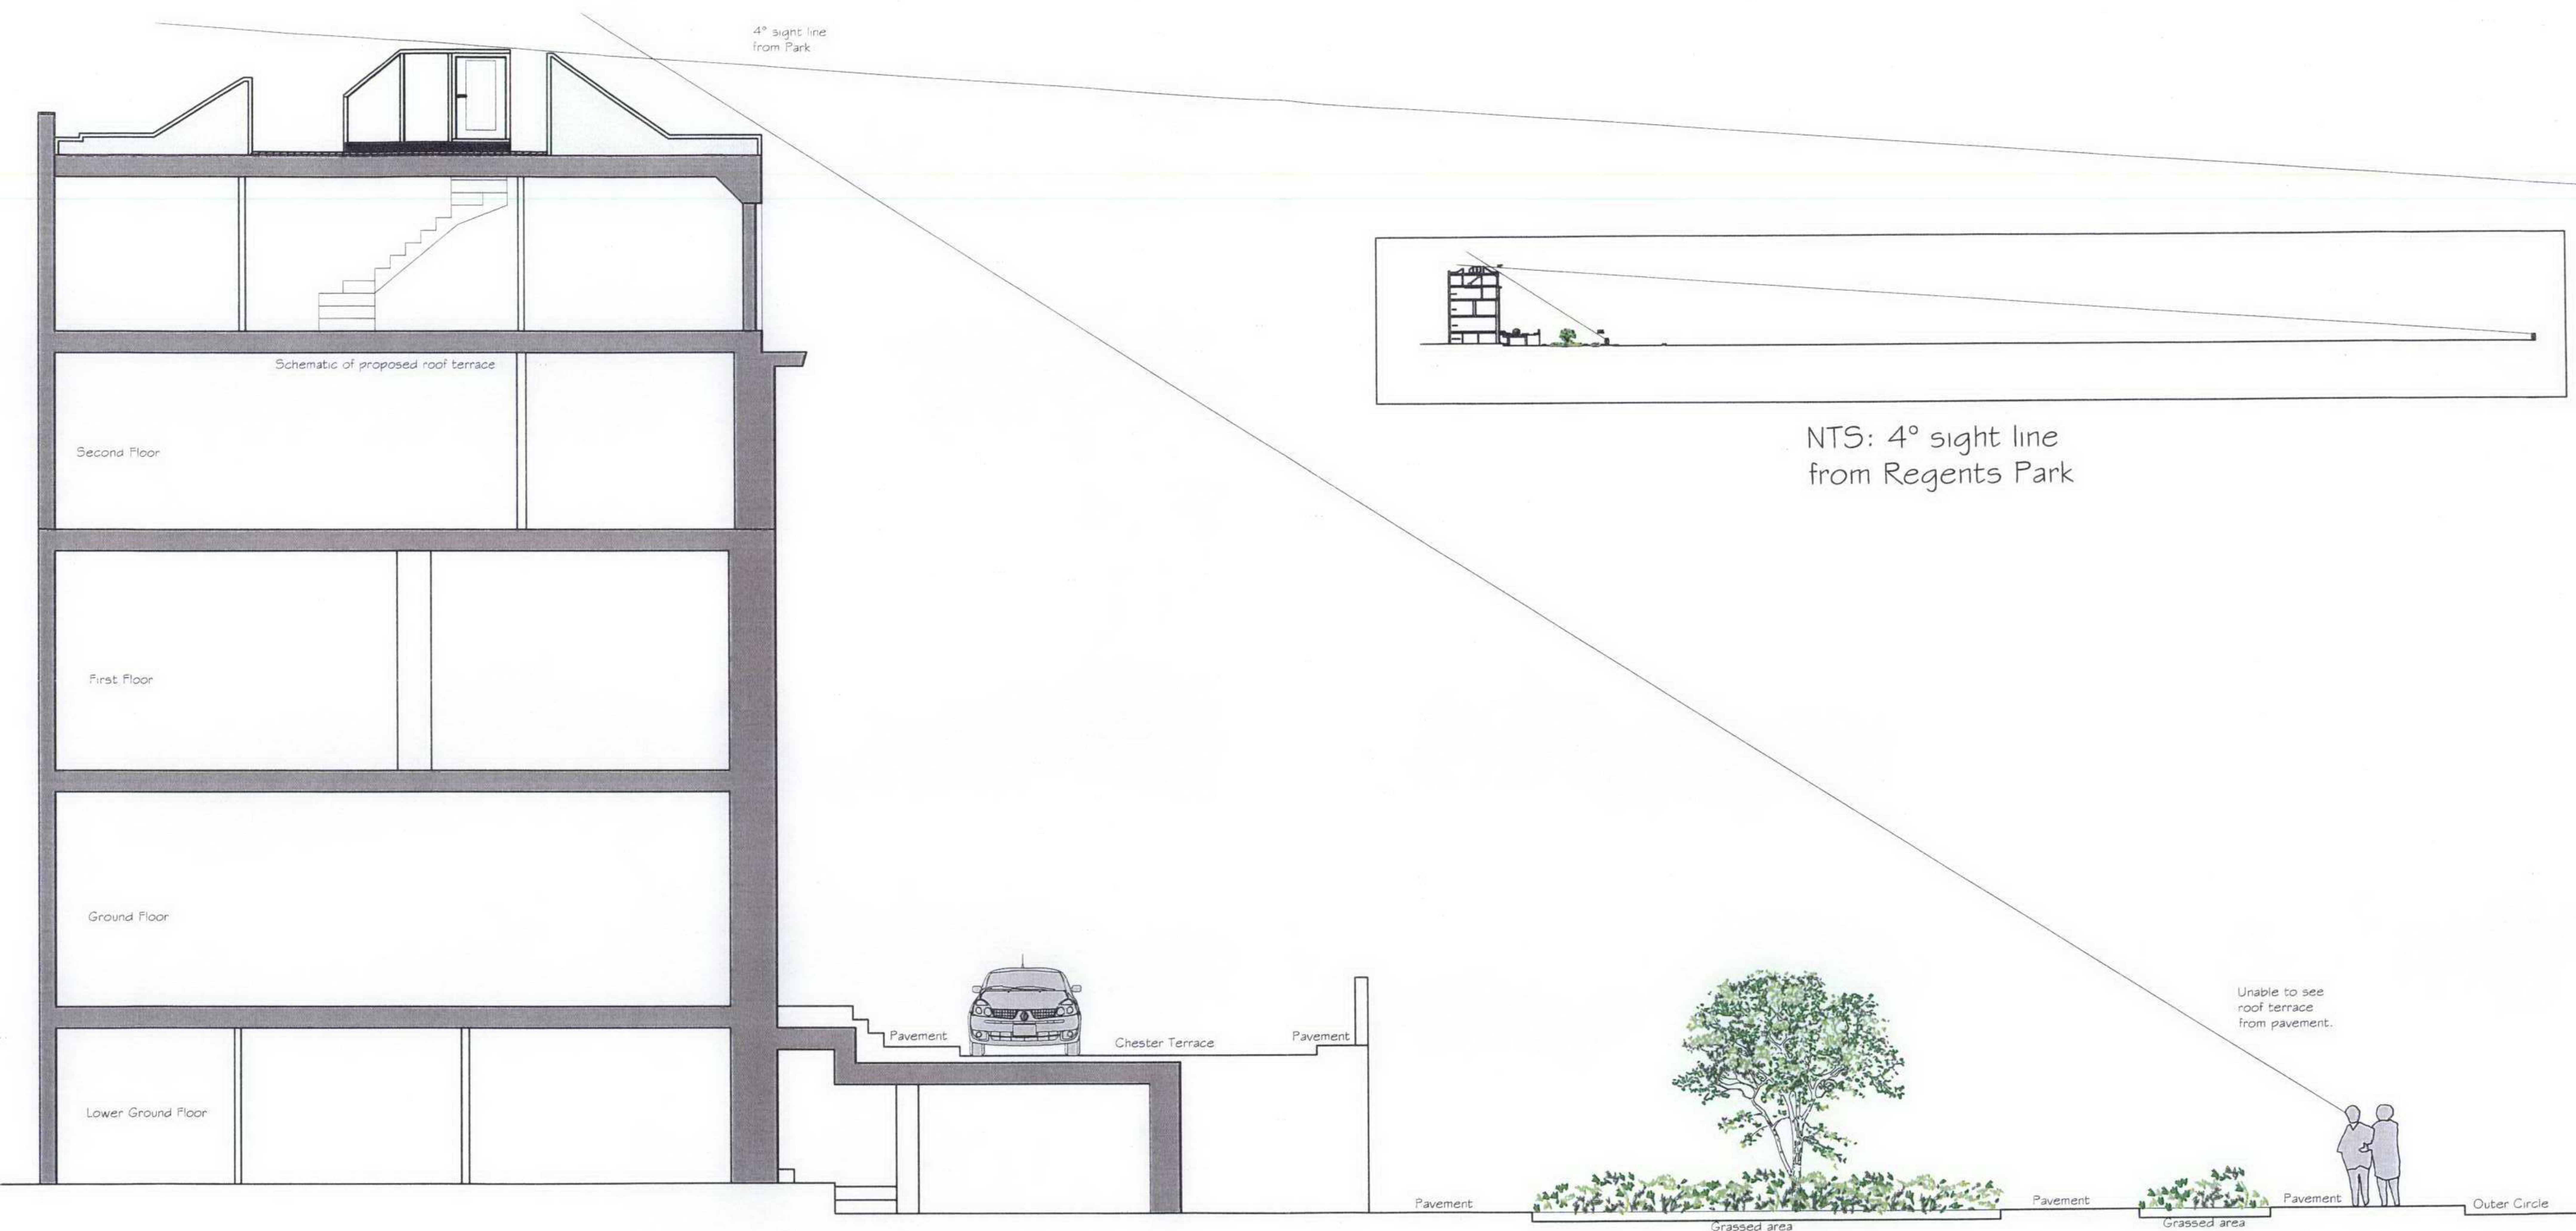


21 CHESTER TERRACE, REGENTS PARK, LONDON
SECTION

2013_P17 Rev B 1:100

TC

PLANNING

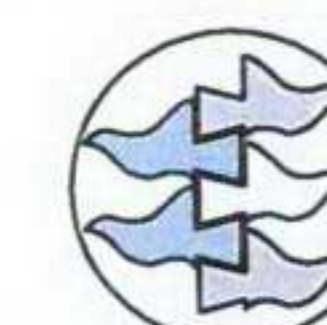

DOVETAIL
ARCHITECTS

DOVETAIL HOUSE, 60 STATION ROAD
UPMINSTER, ESSEX RM14 2TJ
TEL (01708)225547 FAX (01708)221838

DATE

REVISIONS

INITIAL