

ALL PARTITIONS SHOWN
TO BE REMOVED ASSUMED
TO BE NON L/B : (TO
BE CONFIRMED ON SITE)

EX 406 x 140 x 46
COLUMN (EITHER
END)

EXISTING
200 x 200 x 16
ANGLE

EXIST. STEEL BOX
FRAMES @ EACH
LEVEL

NEW 2MO. 90x90
POSTS WITHIN EXST.
SEID WALL & ON
NEW M.C. PLOSTONES
ON EXSTG. BRICK
WALL (T.B.C)

HALF LANDING AREA ^{ON E} ^{WALL}
BETWEEN 2nd & 3rd FLOOR

EXISTG. CHIMNEY
BREAST TO BE
REMOVED & ADJACENT
BRICKWORK TO BE MADE
GOOD

NOTE

EXISTG. FLOOR STRUCTURE
SHOWN ACCORDING TO
THE LATEST BUILDING
CONTROL RECORDS
(REF. IN 1986)

Do not scale from this drawing.

P ₂	30016	MA	-	ISSUED FOR PLANNING	
P ₄	30016	MA		ISSUED FOR COSTING	
inv	date	by	chk	description	

THIRD FLOOR
PLAN PROPOSED

scale(s)	date	drawn
1:100 @ A3	12.01.07	MA

drawing status


PRELIMINARY



elliott wood partnership lp, 241 the broadway, london sw19 1sd
consulting structural and civil engineers. www.elliottwood.co.uk
tel: (020) 8544 0033 fax: (020) 8544 0086 info@elliottwood.co.uk

job title
52-53 RUSSELL
SQUARE WC1

job no 206386	drawing no SK/05	revision A2
------------------	---------------------	----------------

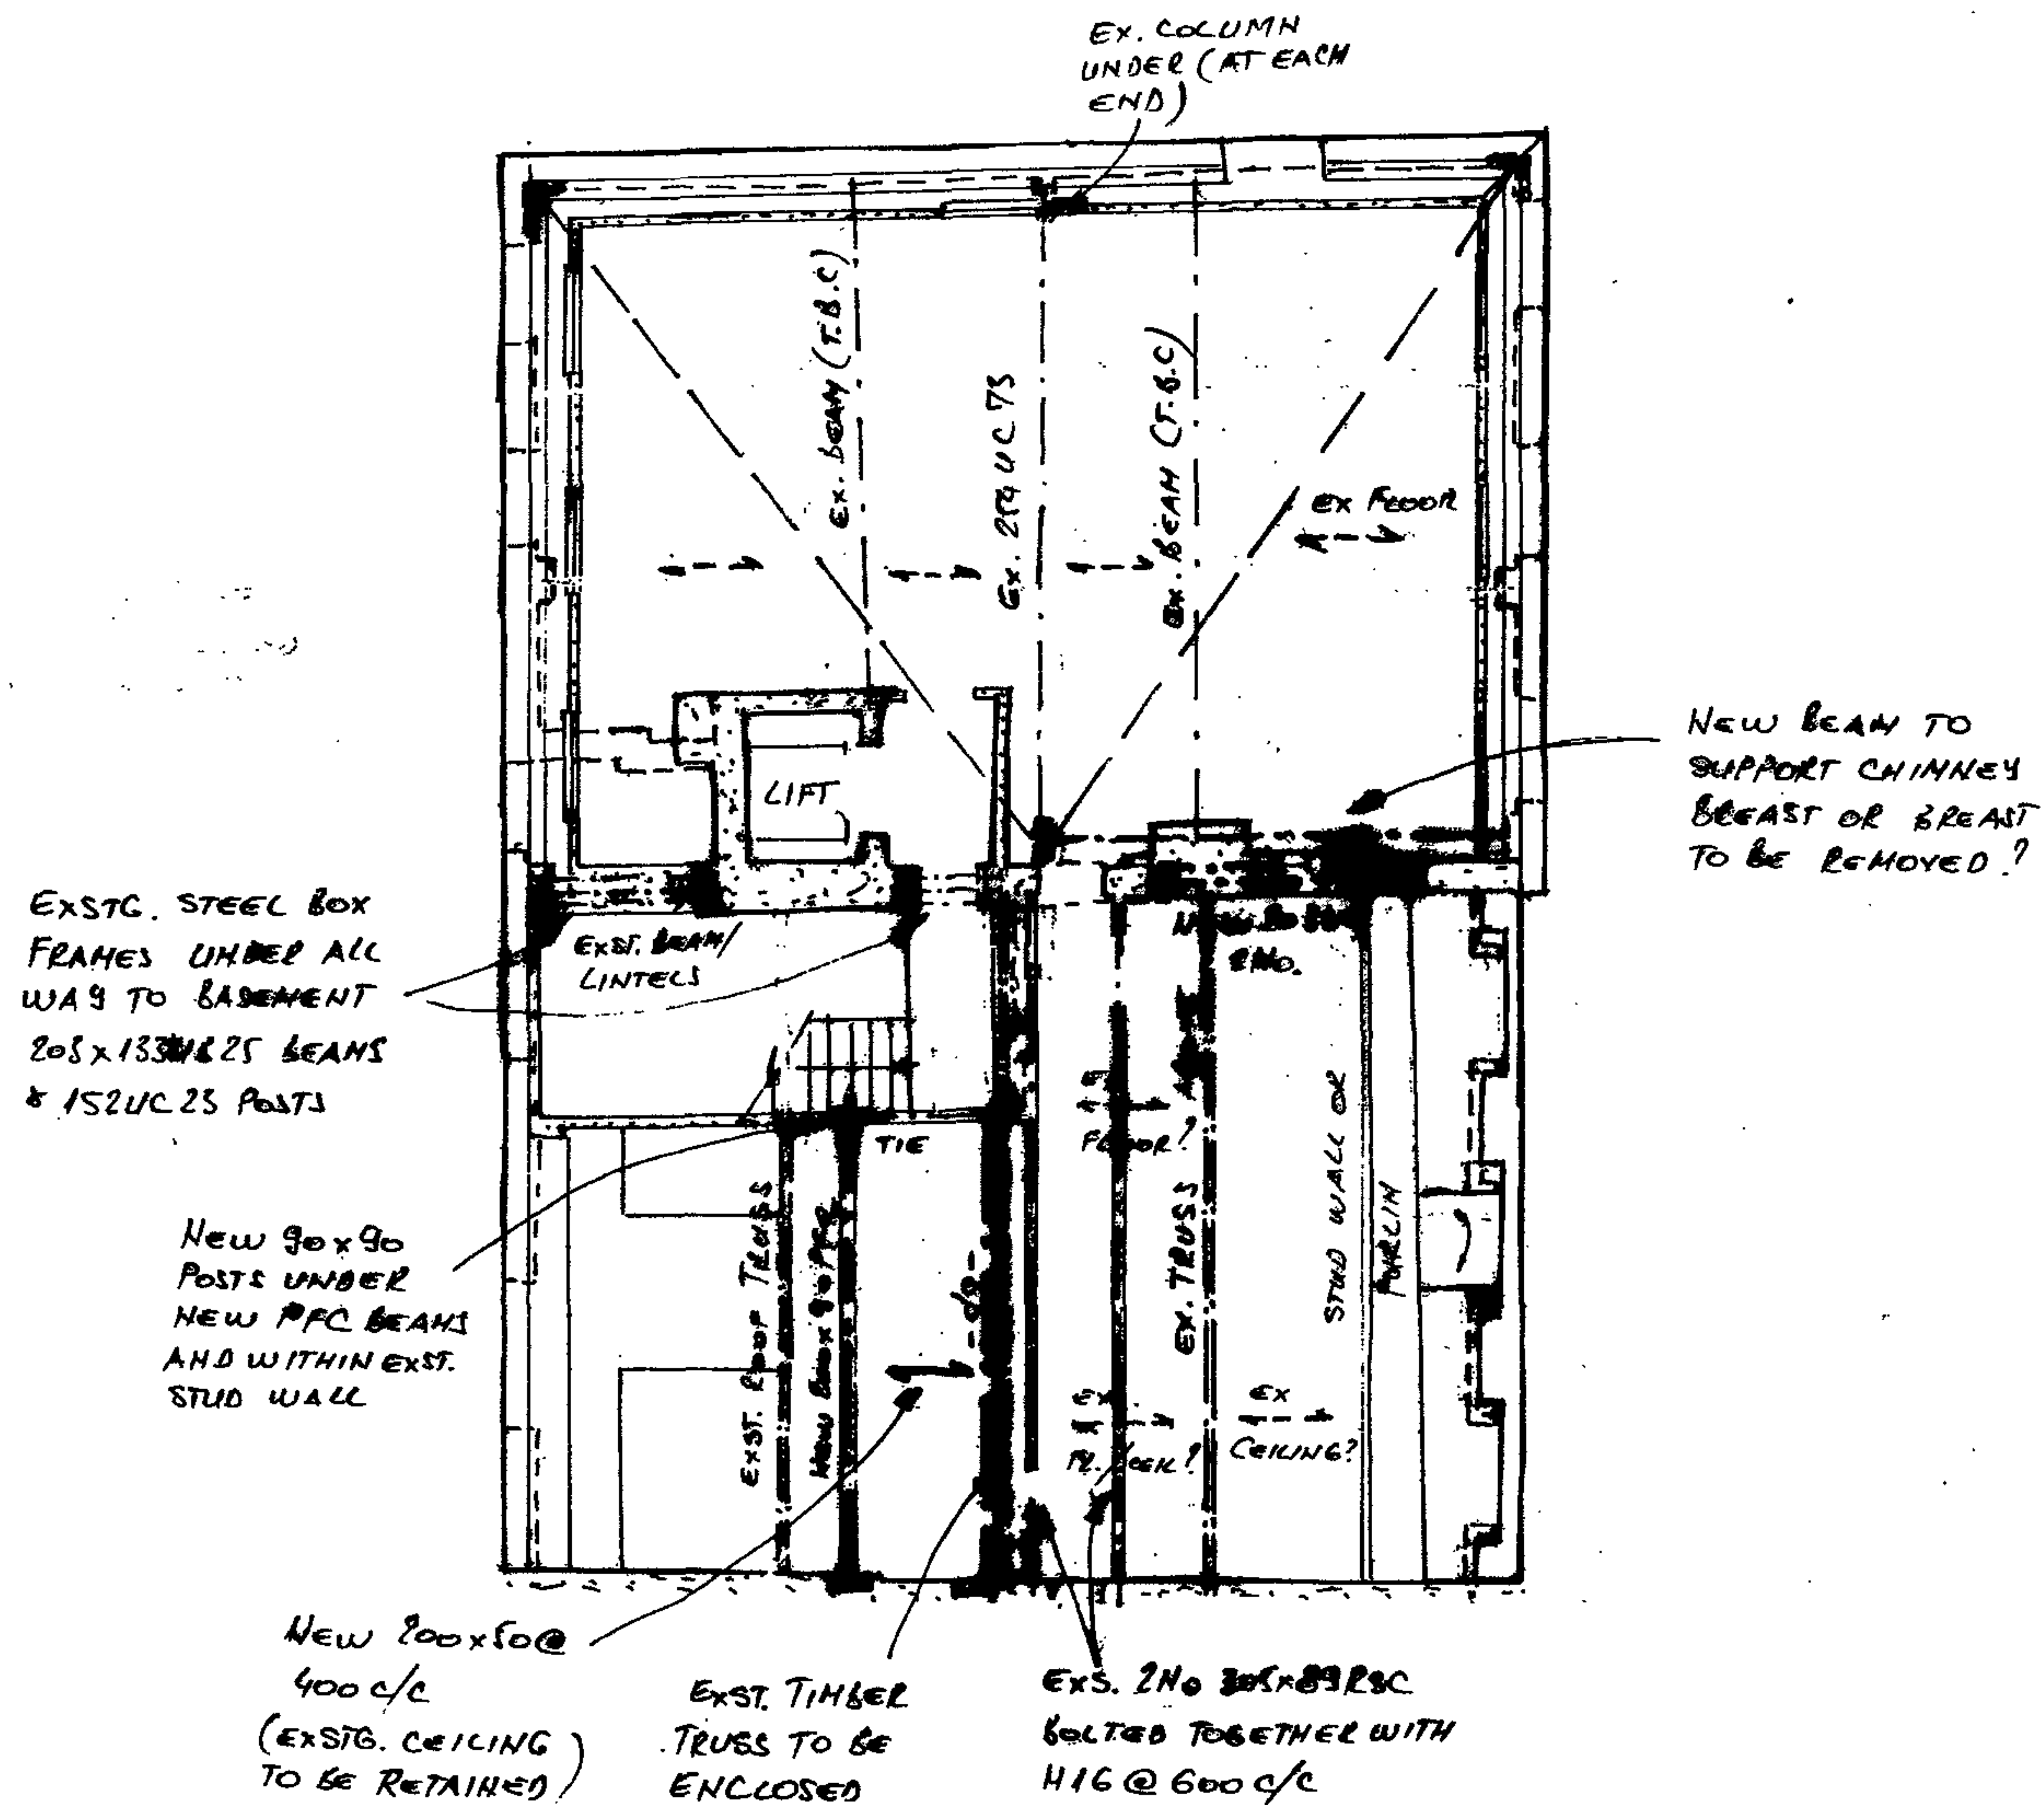

NOTE

EXSTG. FLOOR STRUCTURE SHOWN ACCORDING TO THE LATEST BUILDING CONTROL RECORDS (REF IN 1986)

This drawing is to be read in conjunction with all relevant architects, engineers and specialists drawings and specifications.
Do not scale from this drawing.

rev	date	by	chk	description
P2	6/01/07	NA		ISSUED FOR PLANNING
A	3/01/07	NA		ISSUED FOR COSTING

drawing title
FOURTH FLOOR PLAN PROPOSED
scale(s) 1:100 @ A3 12.01.07 MA
drawing status
PRELIMINARY



elliott wood partnership llp, 241 the broadway, london sw19 1sd
consulting structural and civil engineers. www.elliottwood.co.uk
tel: (020) 8544 0033 fax: (020) 8544 0086 info@elliottwood.co.uk

job title
52-53 RUSSELL SQUARE WC1
job no 206386 drawing no SK/06 revision A2

