




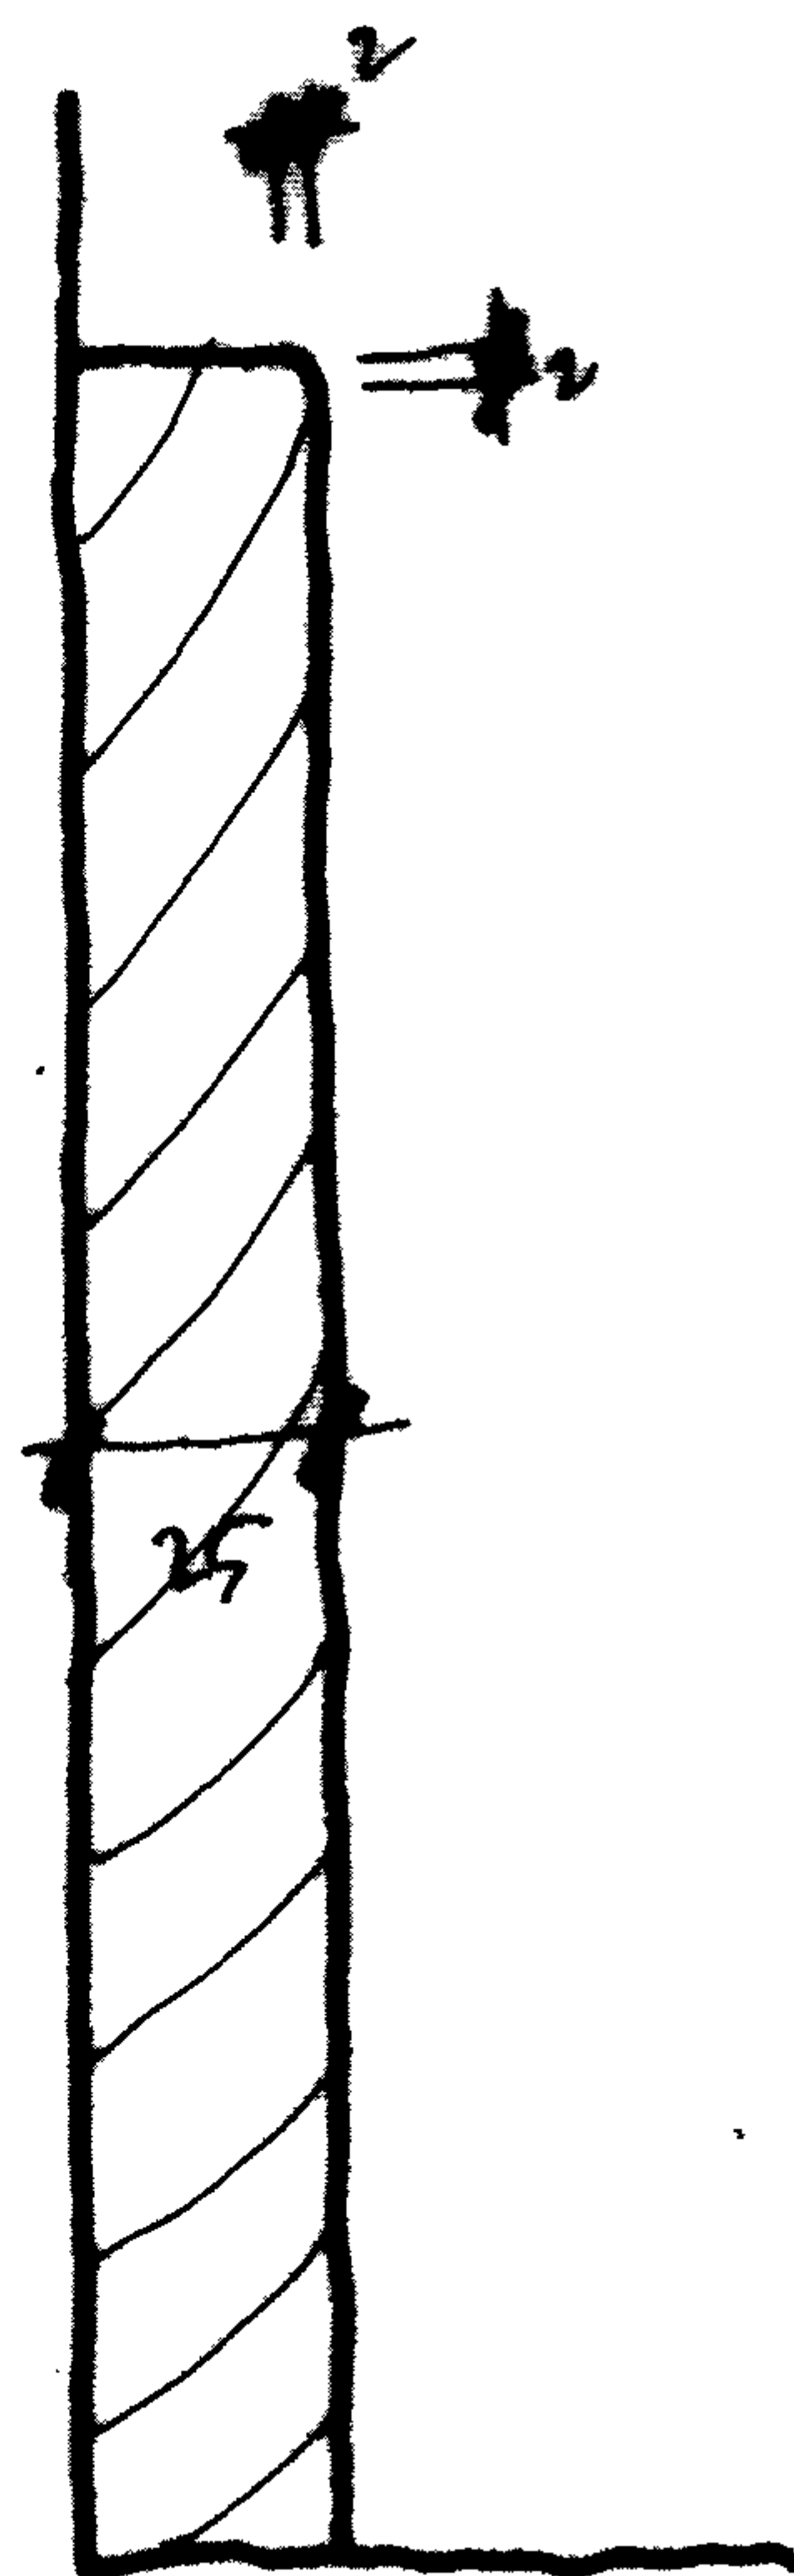


Basement
MAIN BUILDING

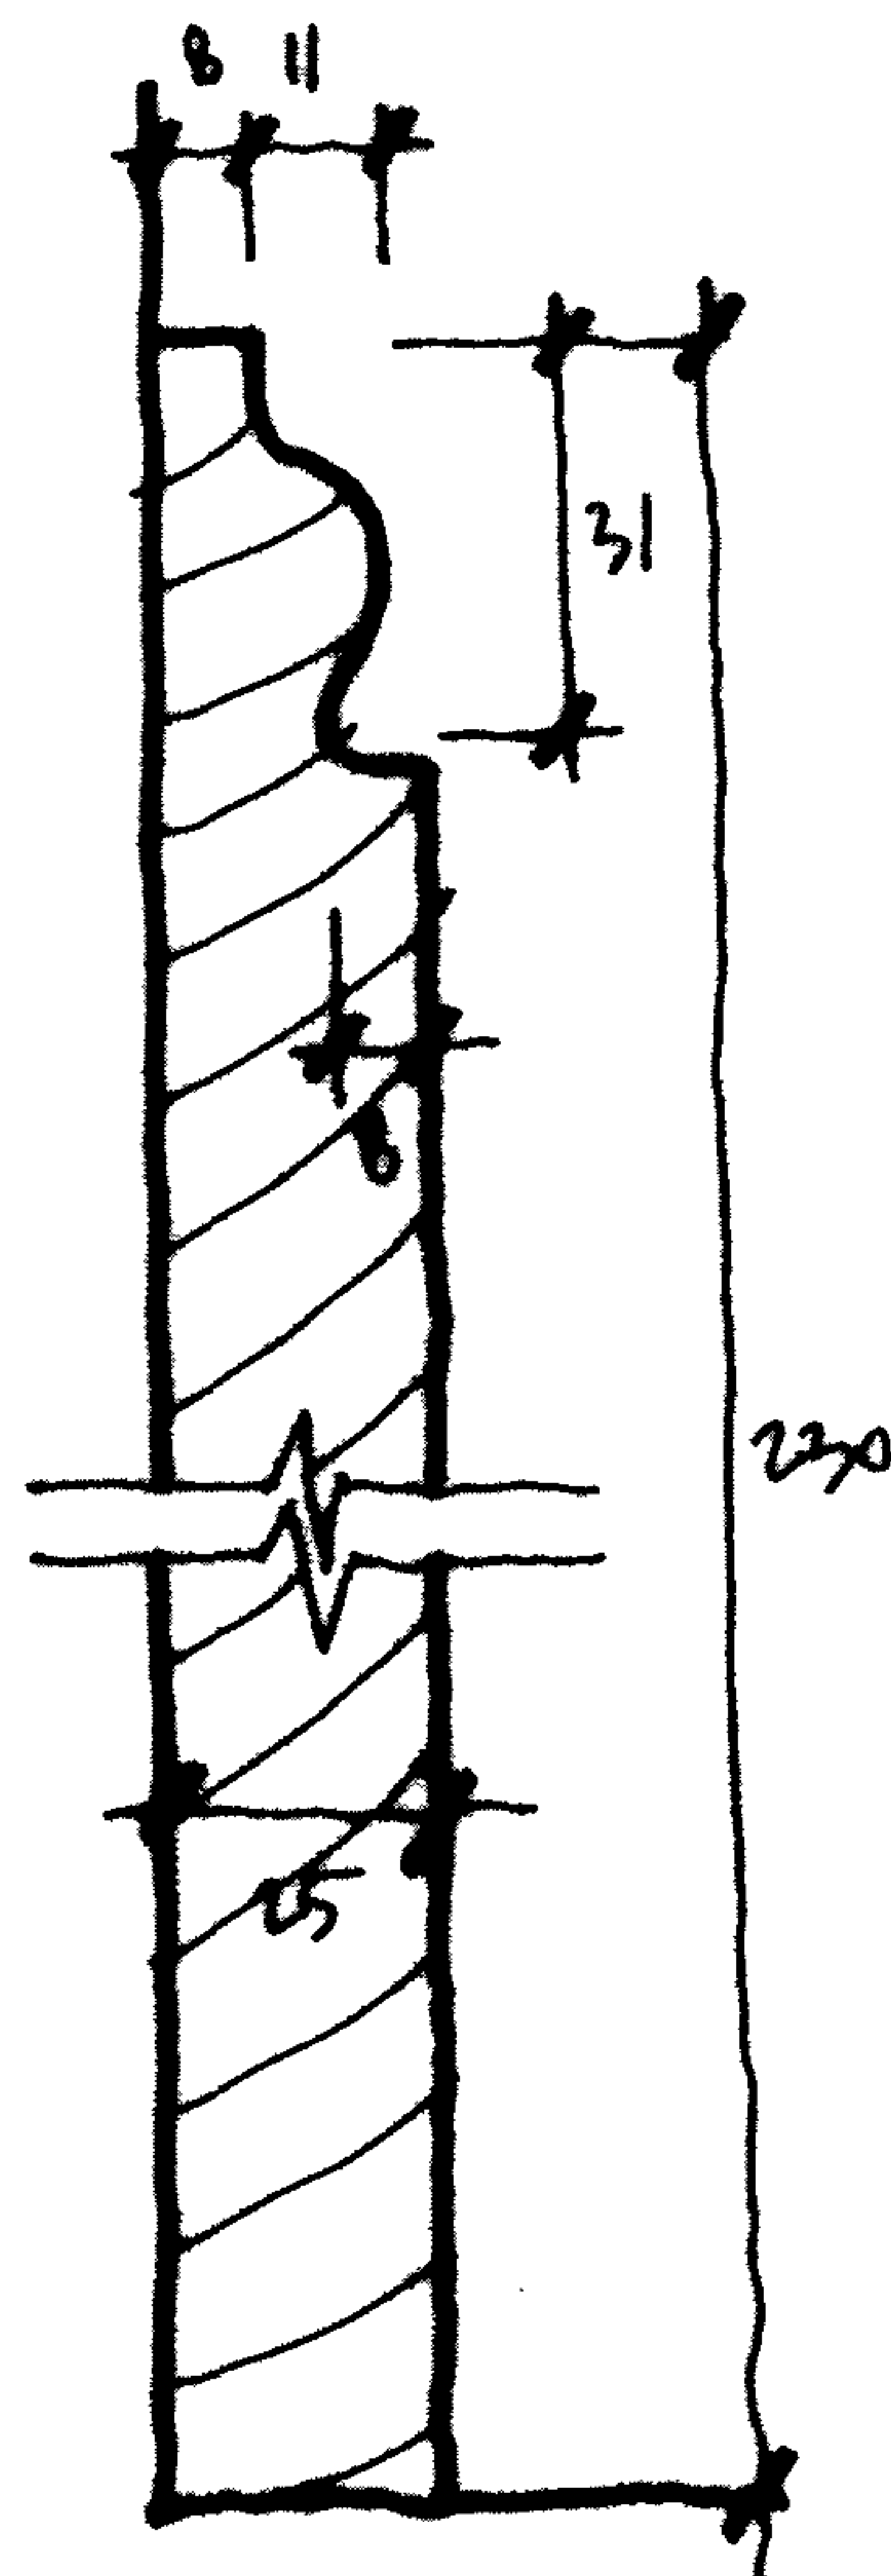

2nd, 3rd & 4th Floors
MAIN BUILDING

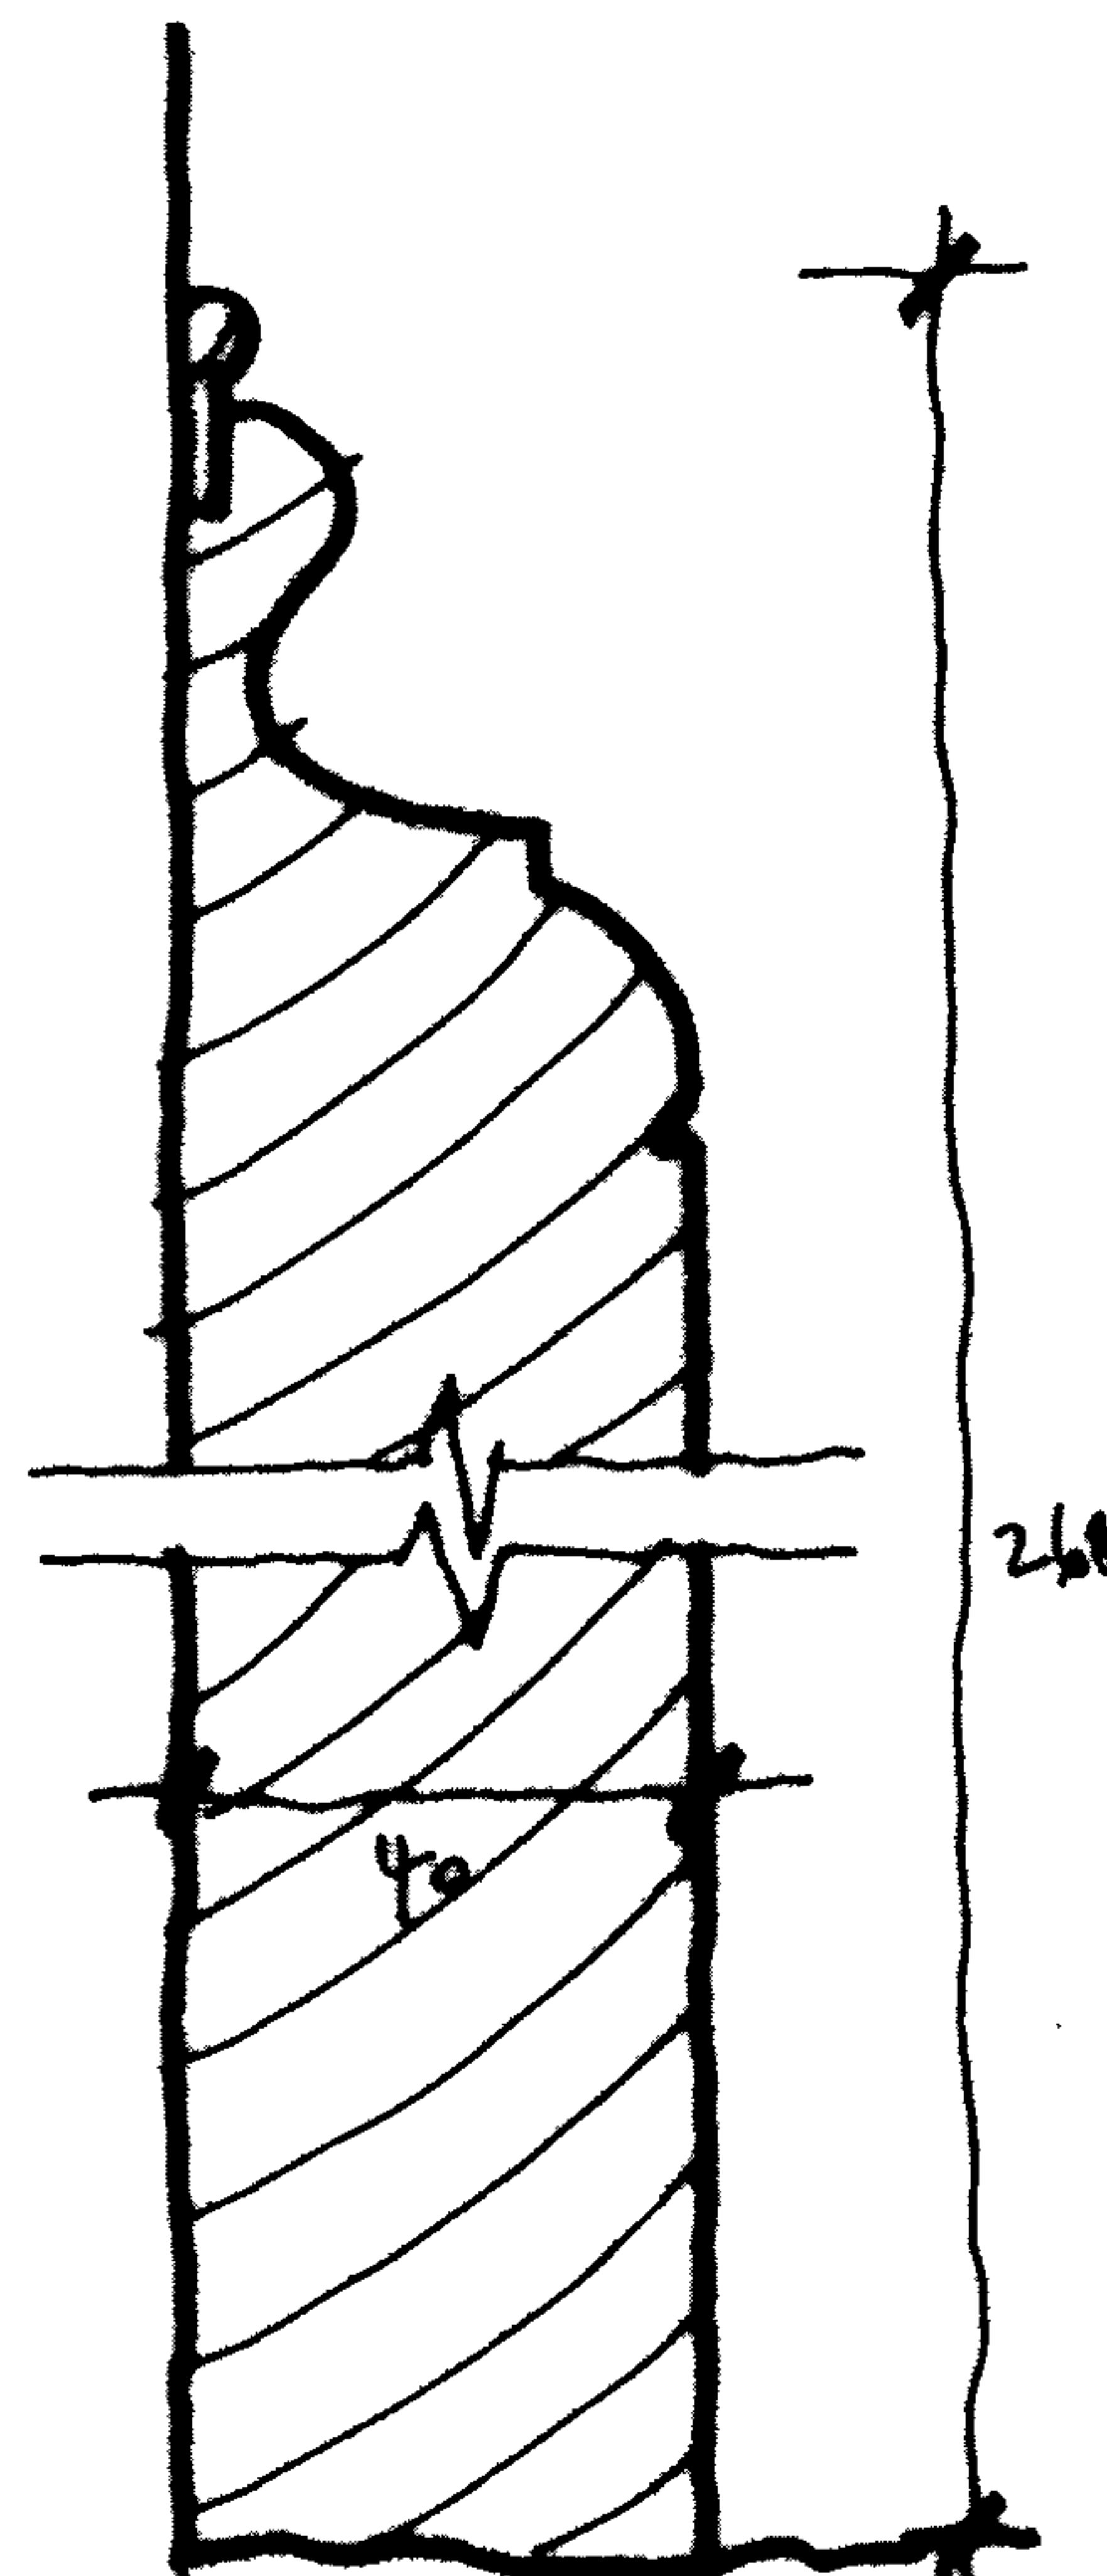

Ground Floor
MAIN BUILDING

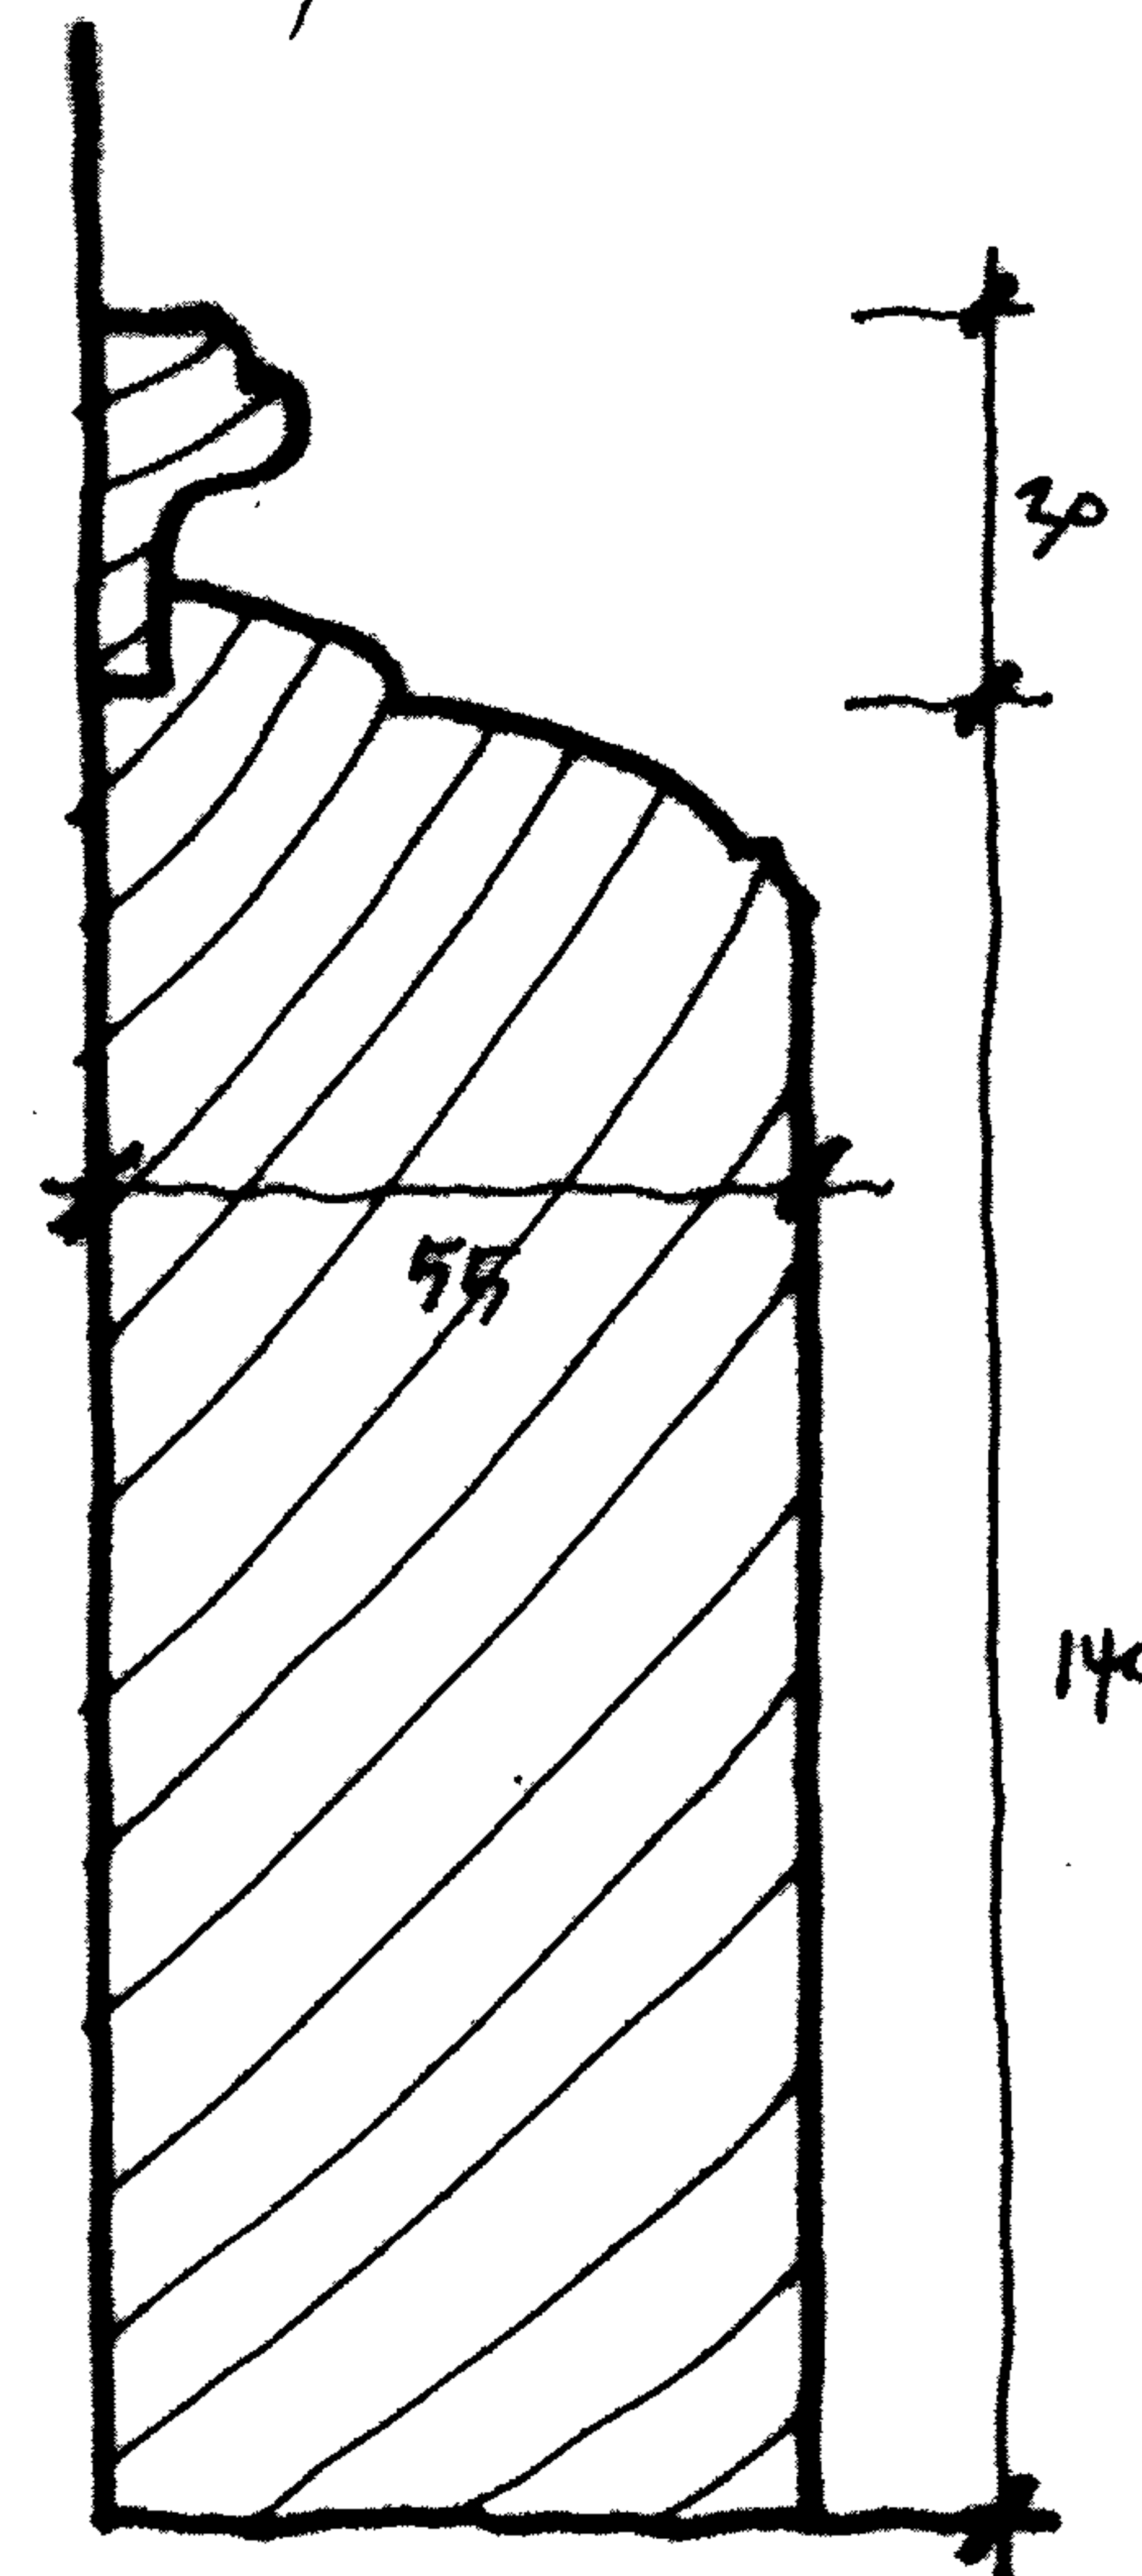

1st Floor
MAIN BUILDING

52/53 ~~London~~ ~~London~~

DWG: 1470/9200

EXISTING SKINNING DETAILS



1:1 @ A3

dMFK

DE METZ FORBES KNIGHT ARCHITECTS



The Old Library 119 Chelmley Gardens London NW6 1AA t 020 7435 1144 f 020 7435 0884 e-mail info@dmfk.co.uk

Door Moulding - 2ND FUR
MAIN BUILDING.

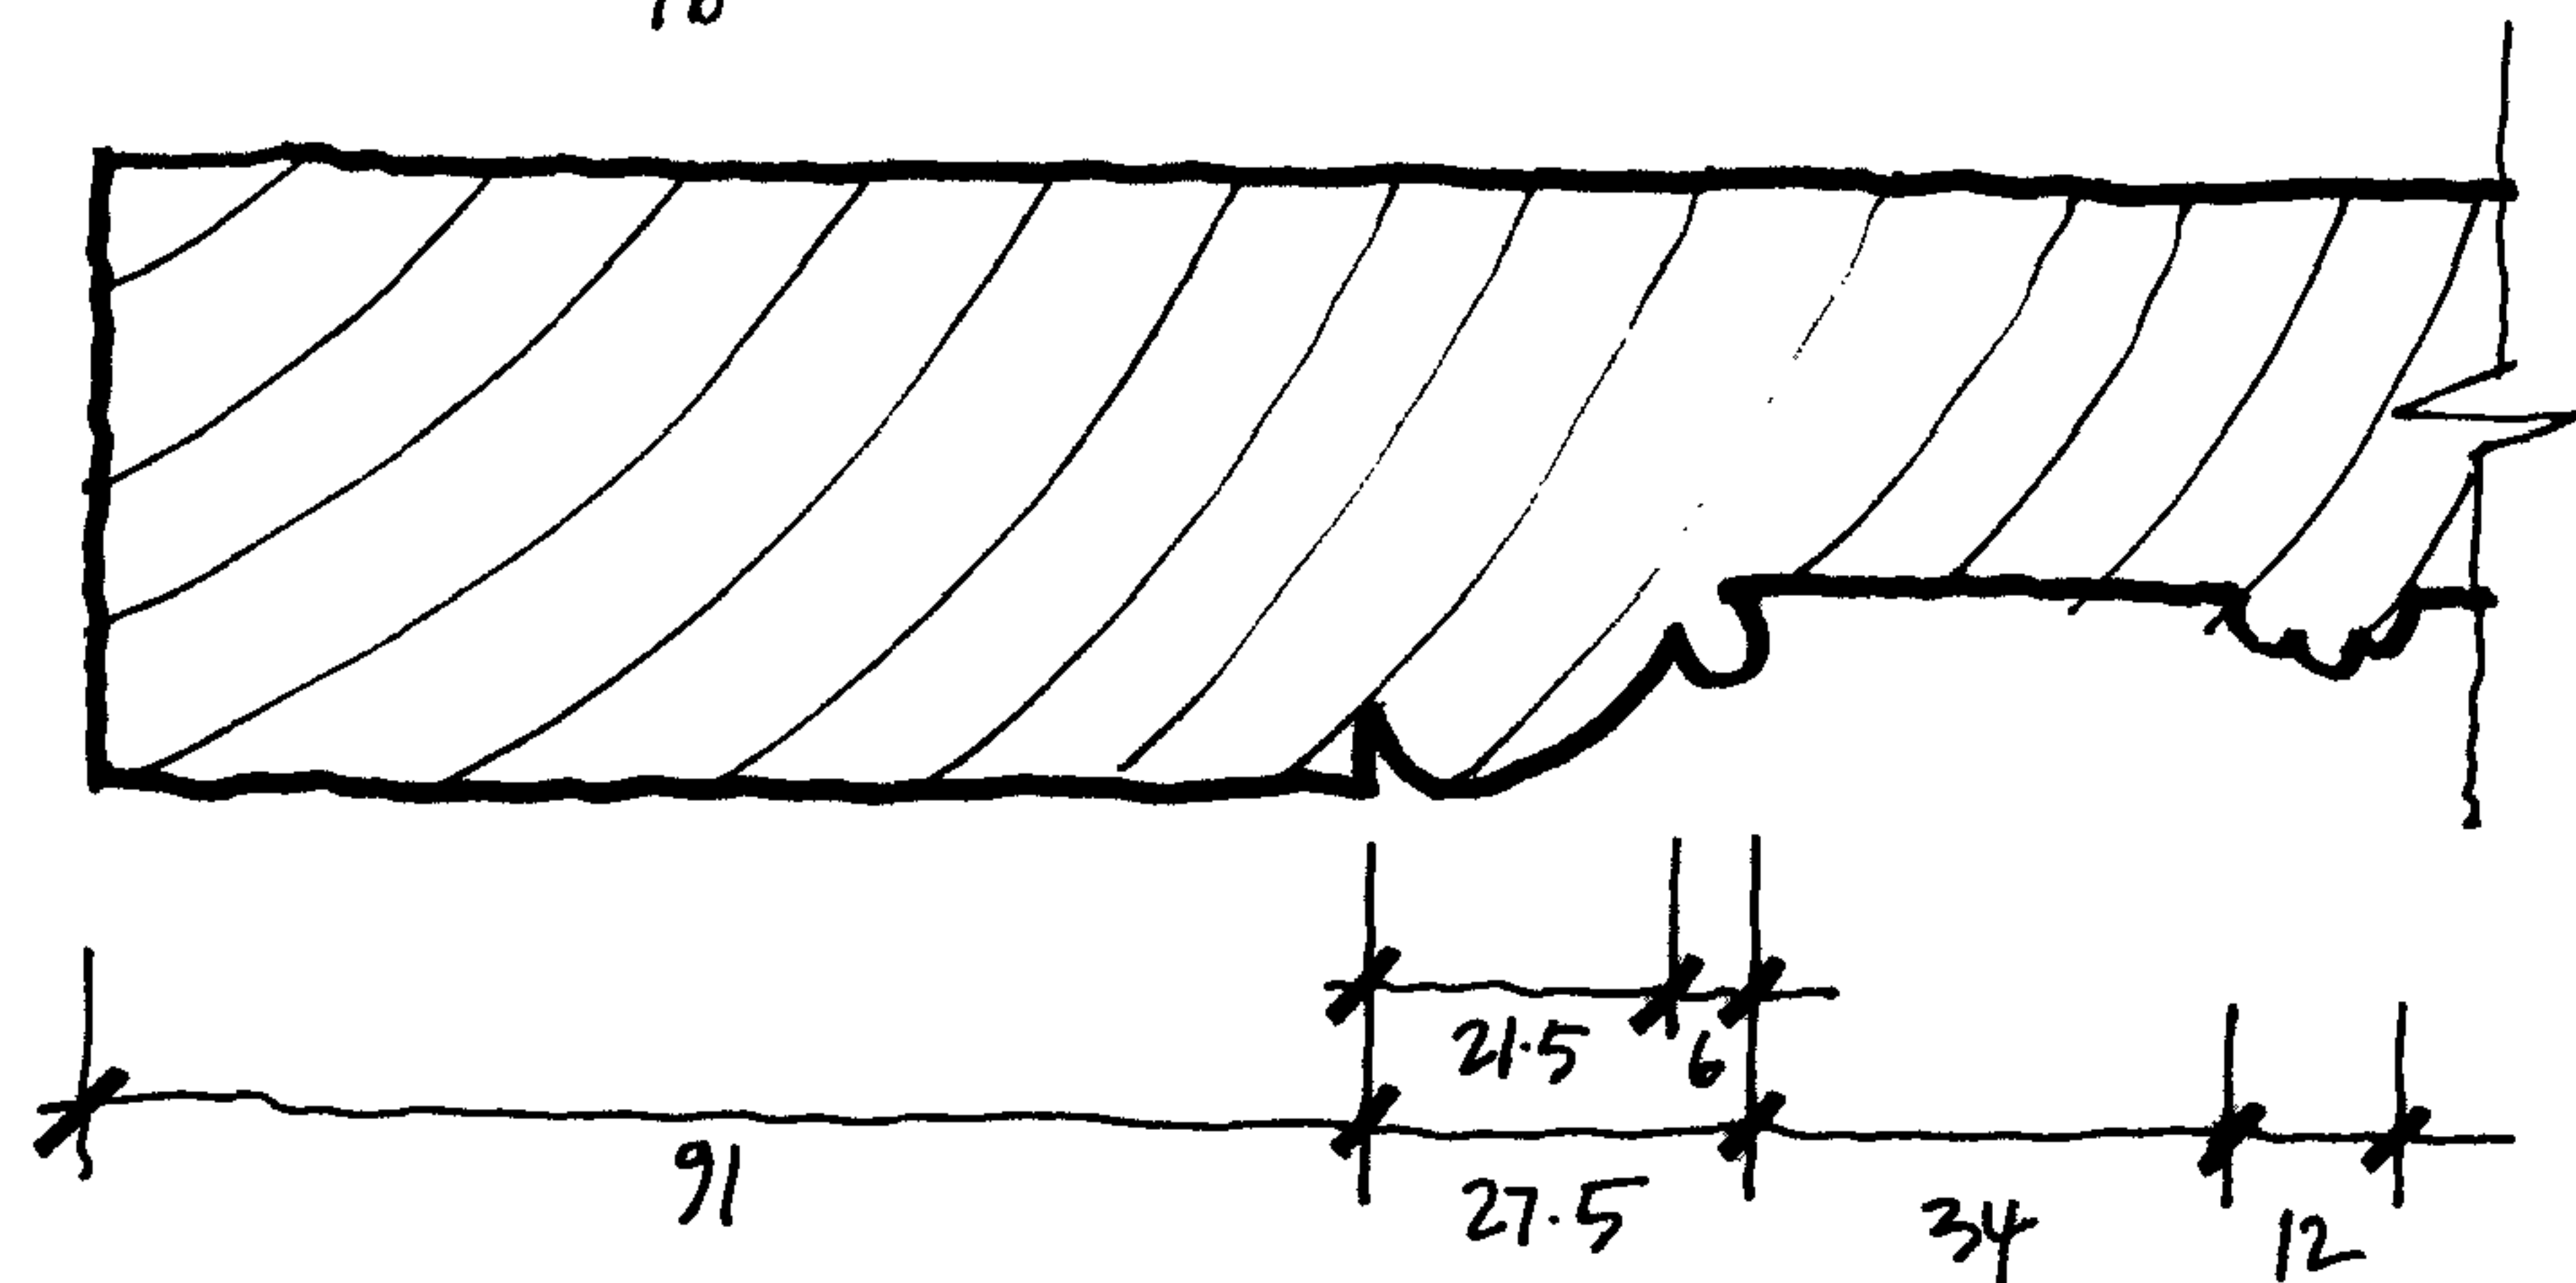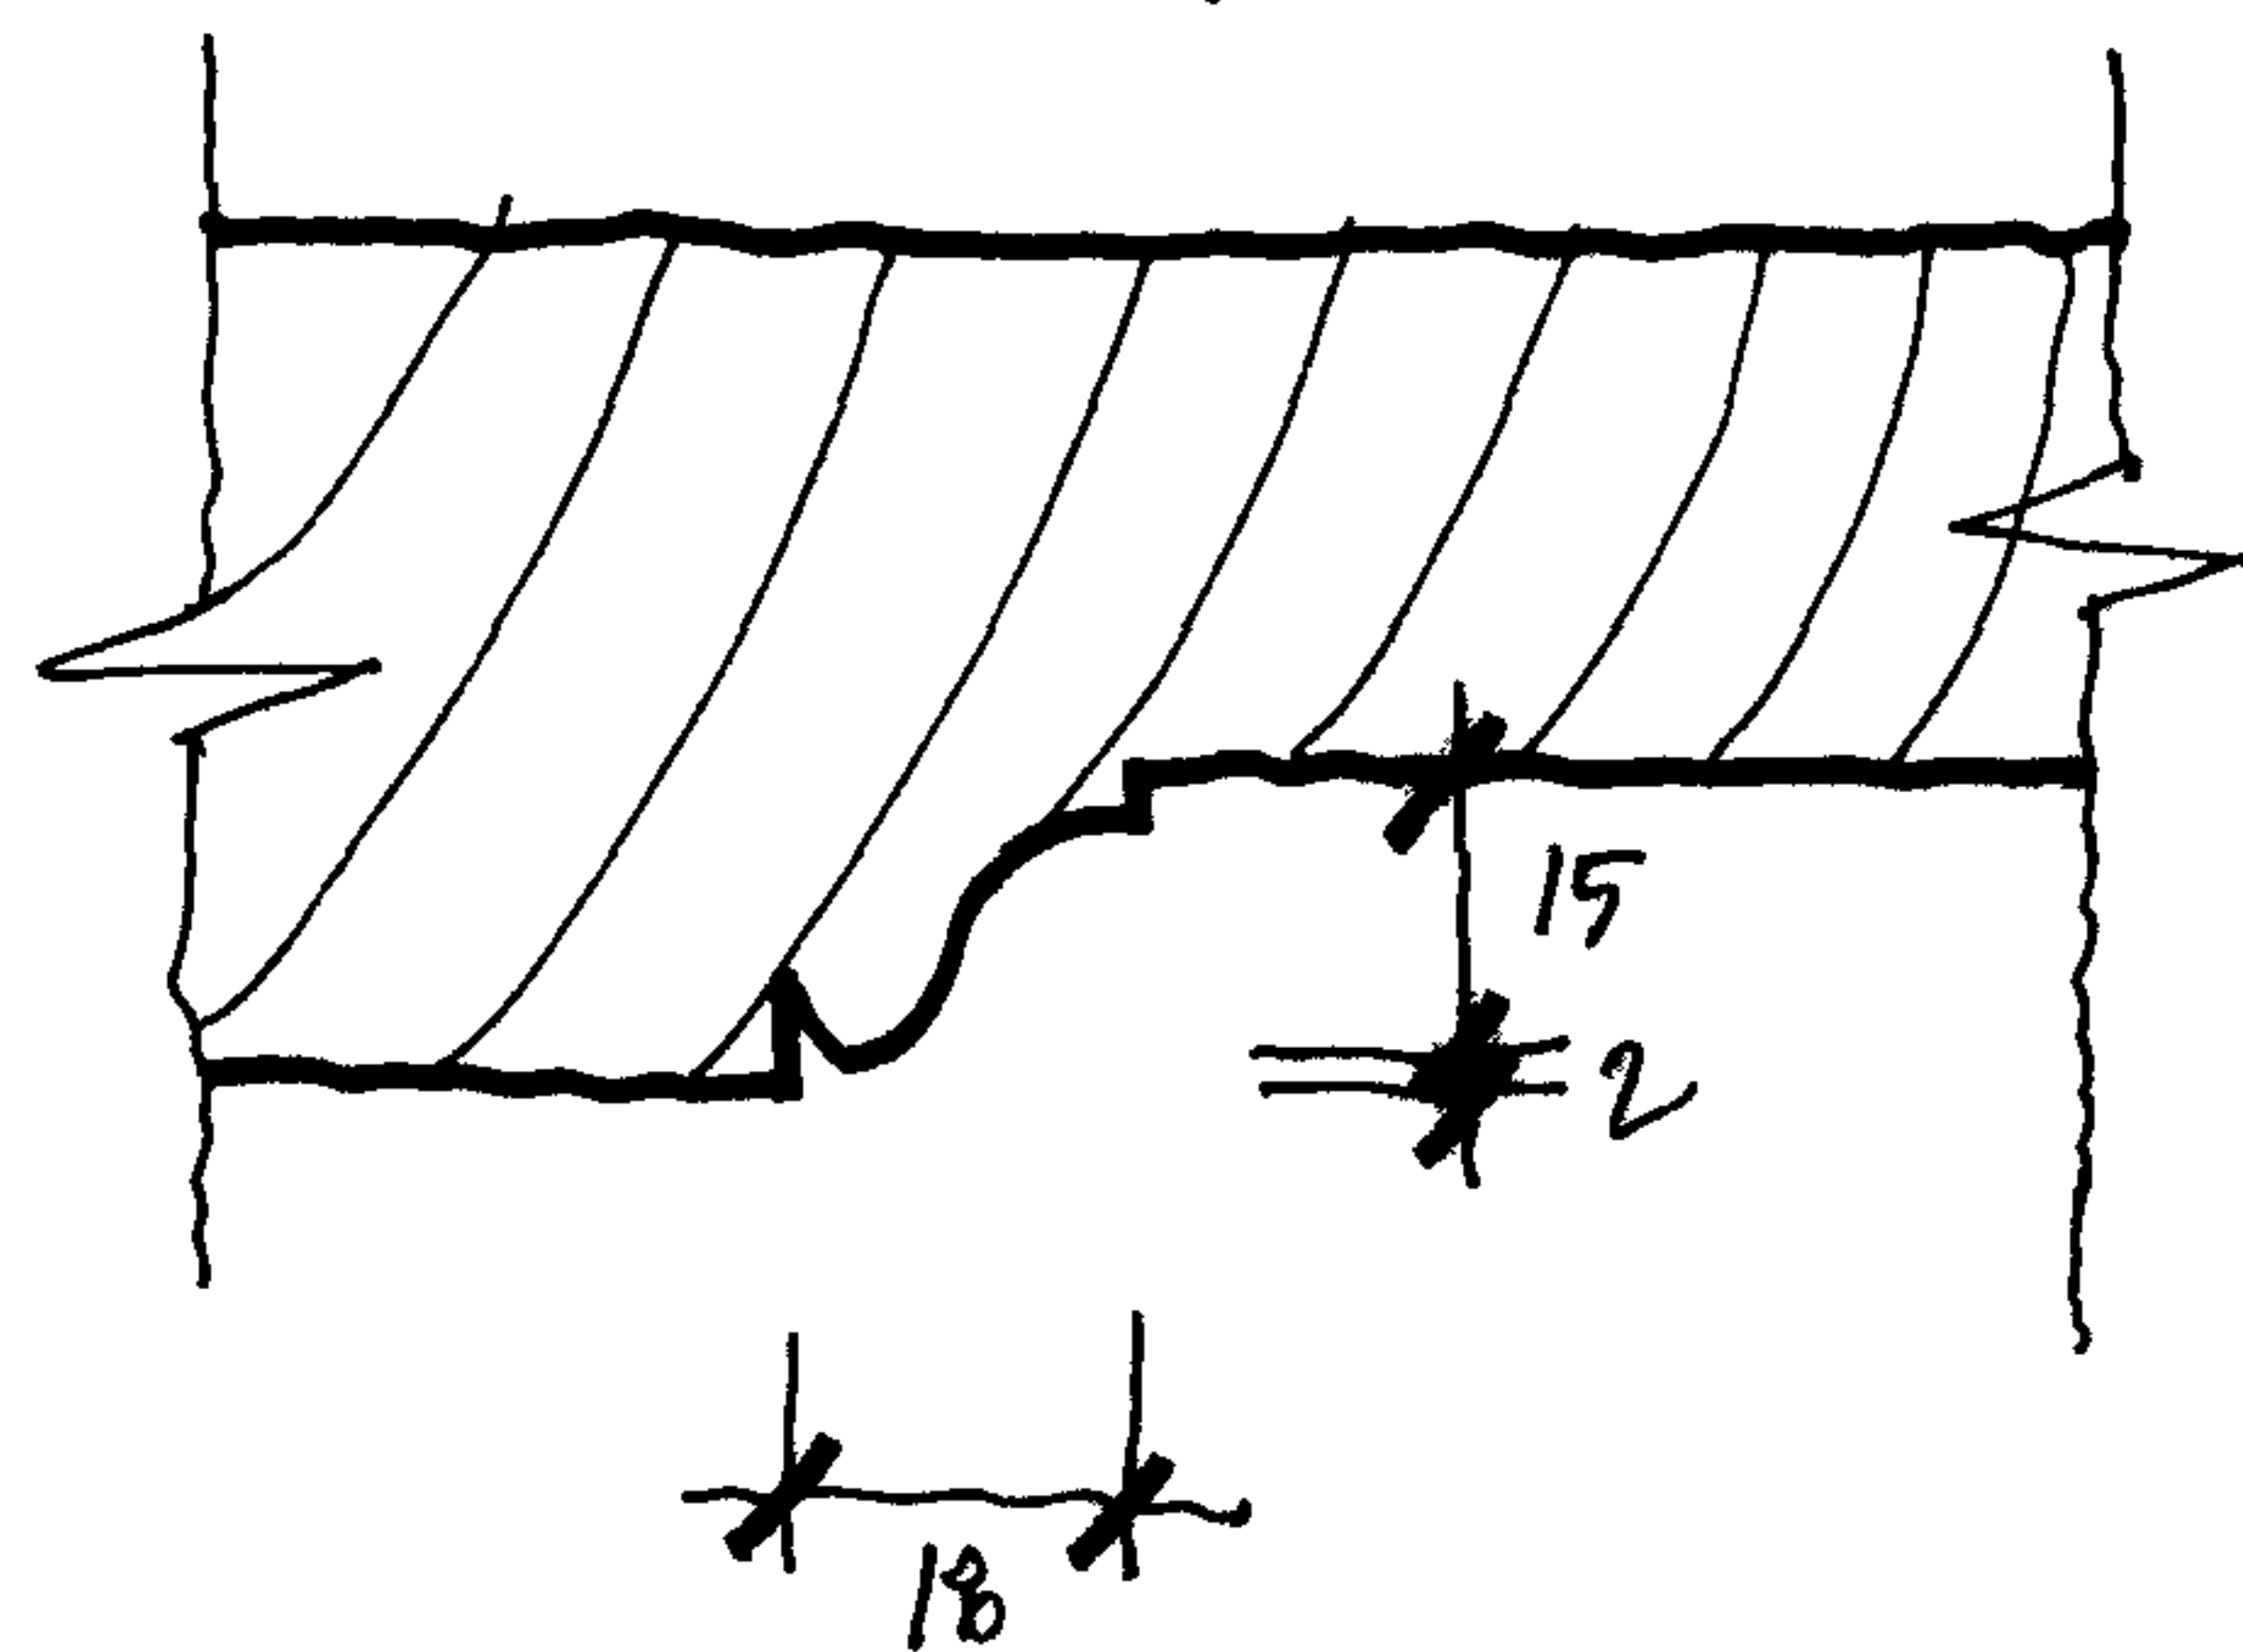

Door Moulding - Ground & 1st Furs
MAIN BUILDING.

Door ARCHITRAVE - 2ND, 3RD, 4TH
& BASEMENT FLOORS
83

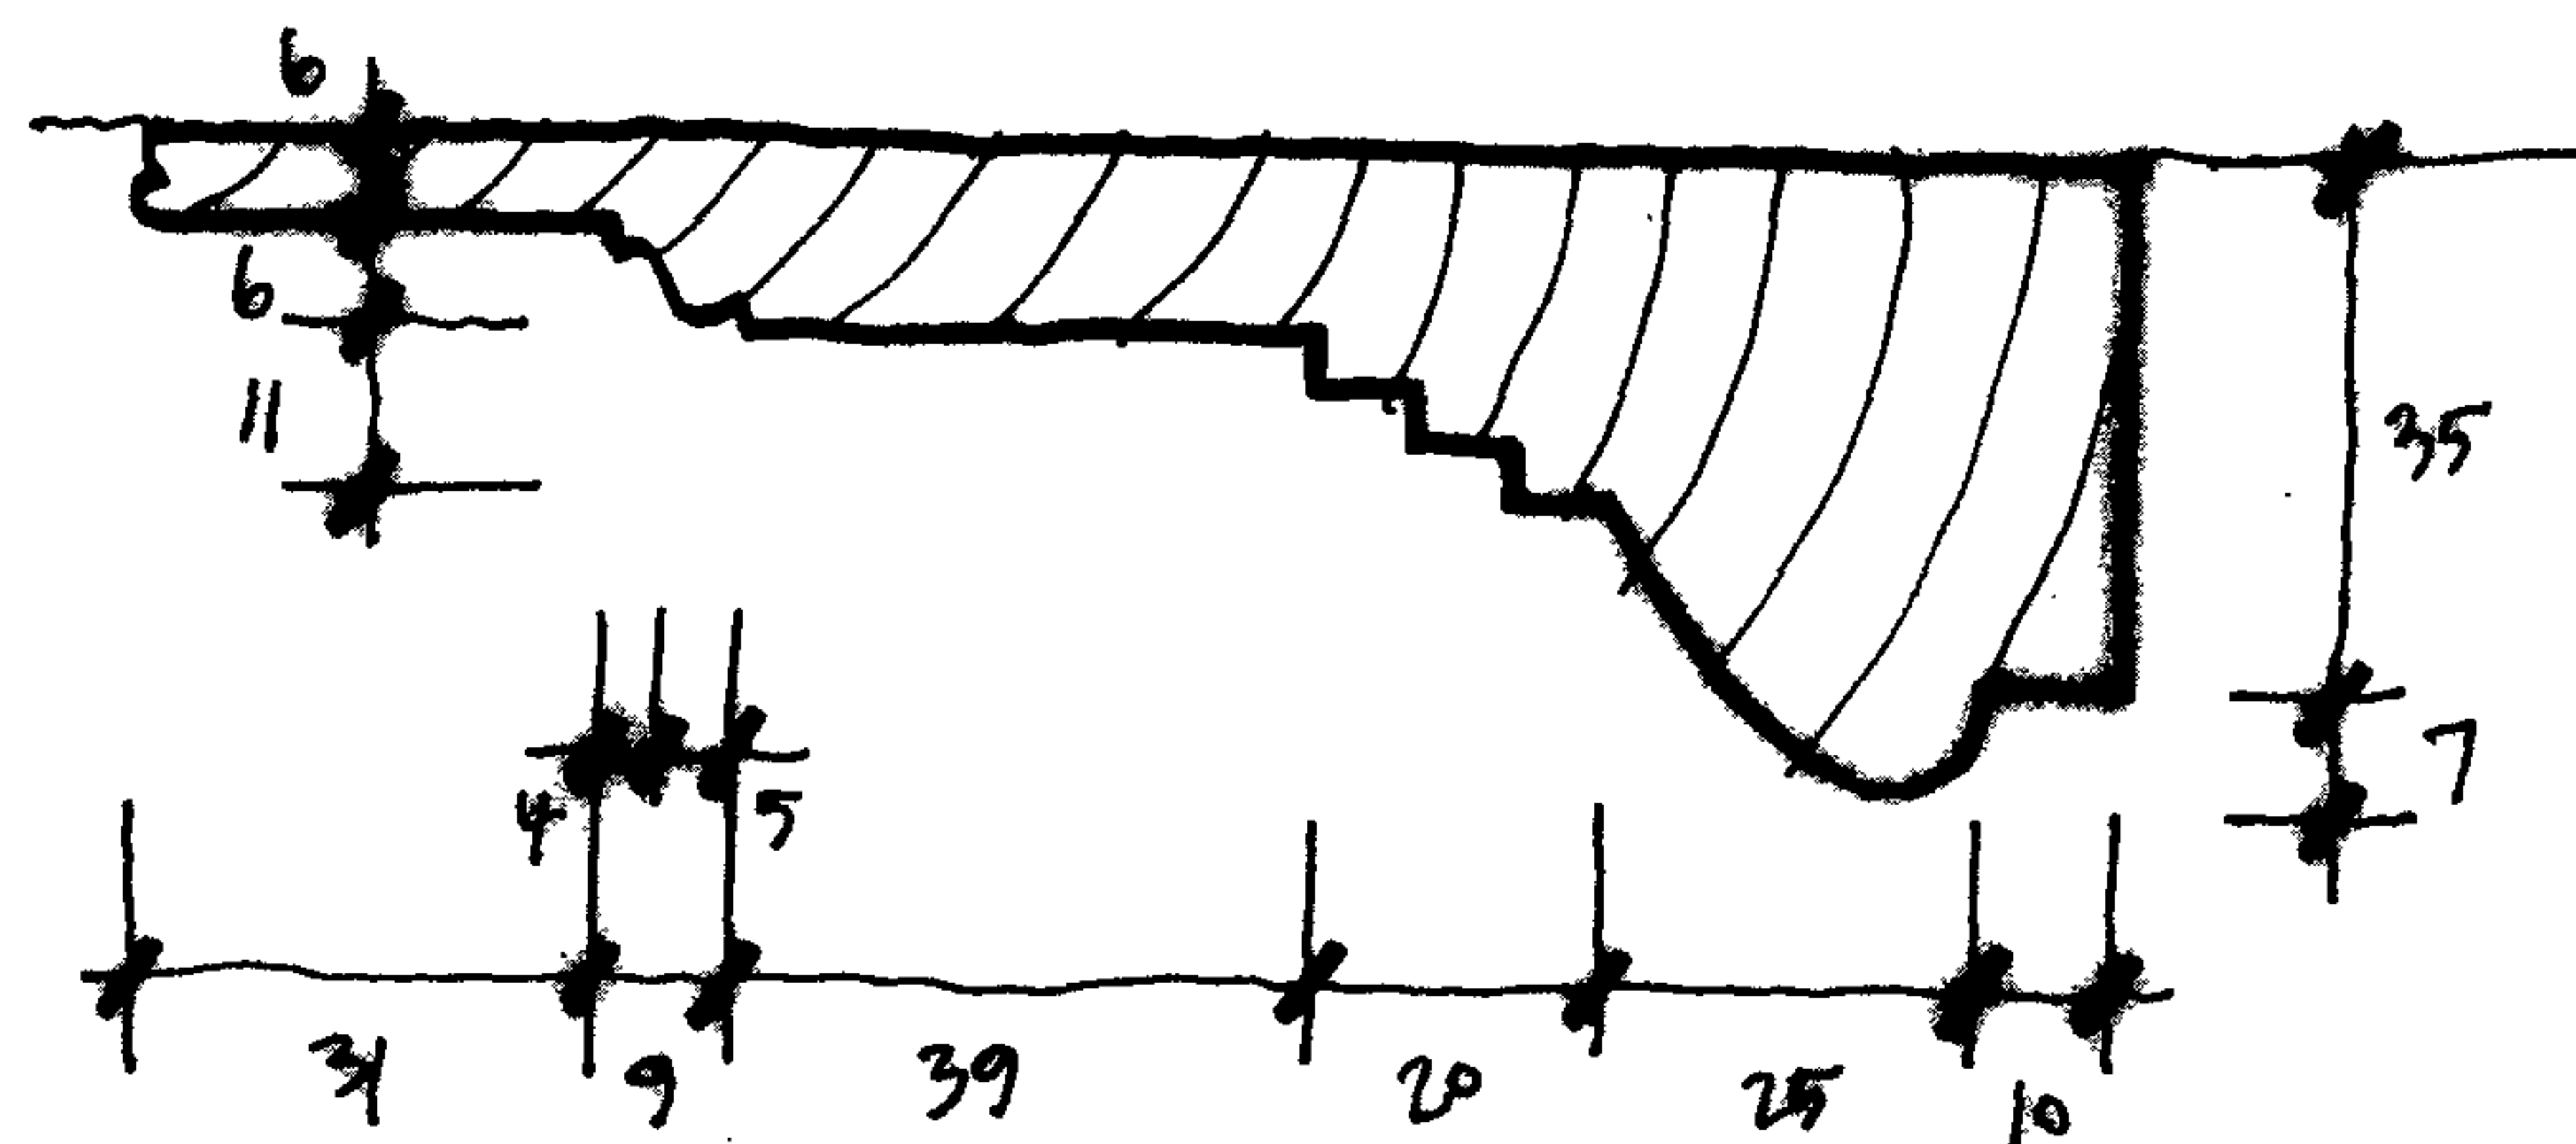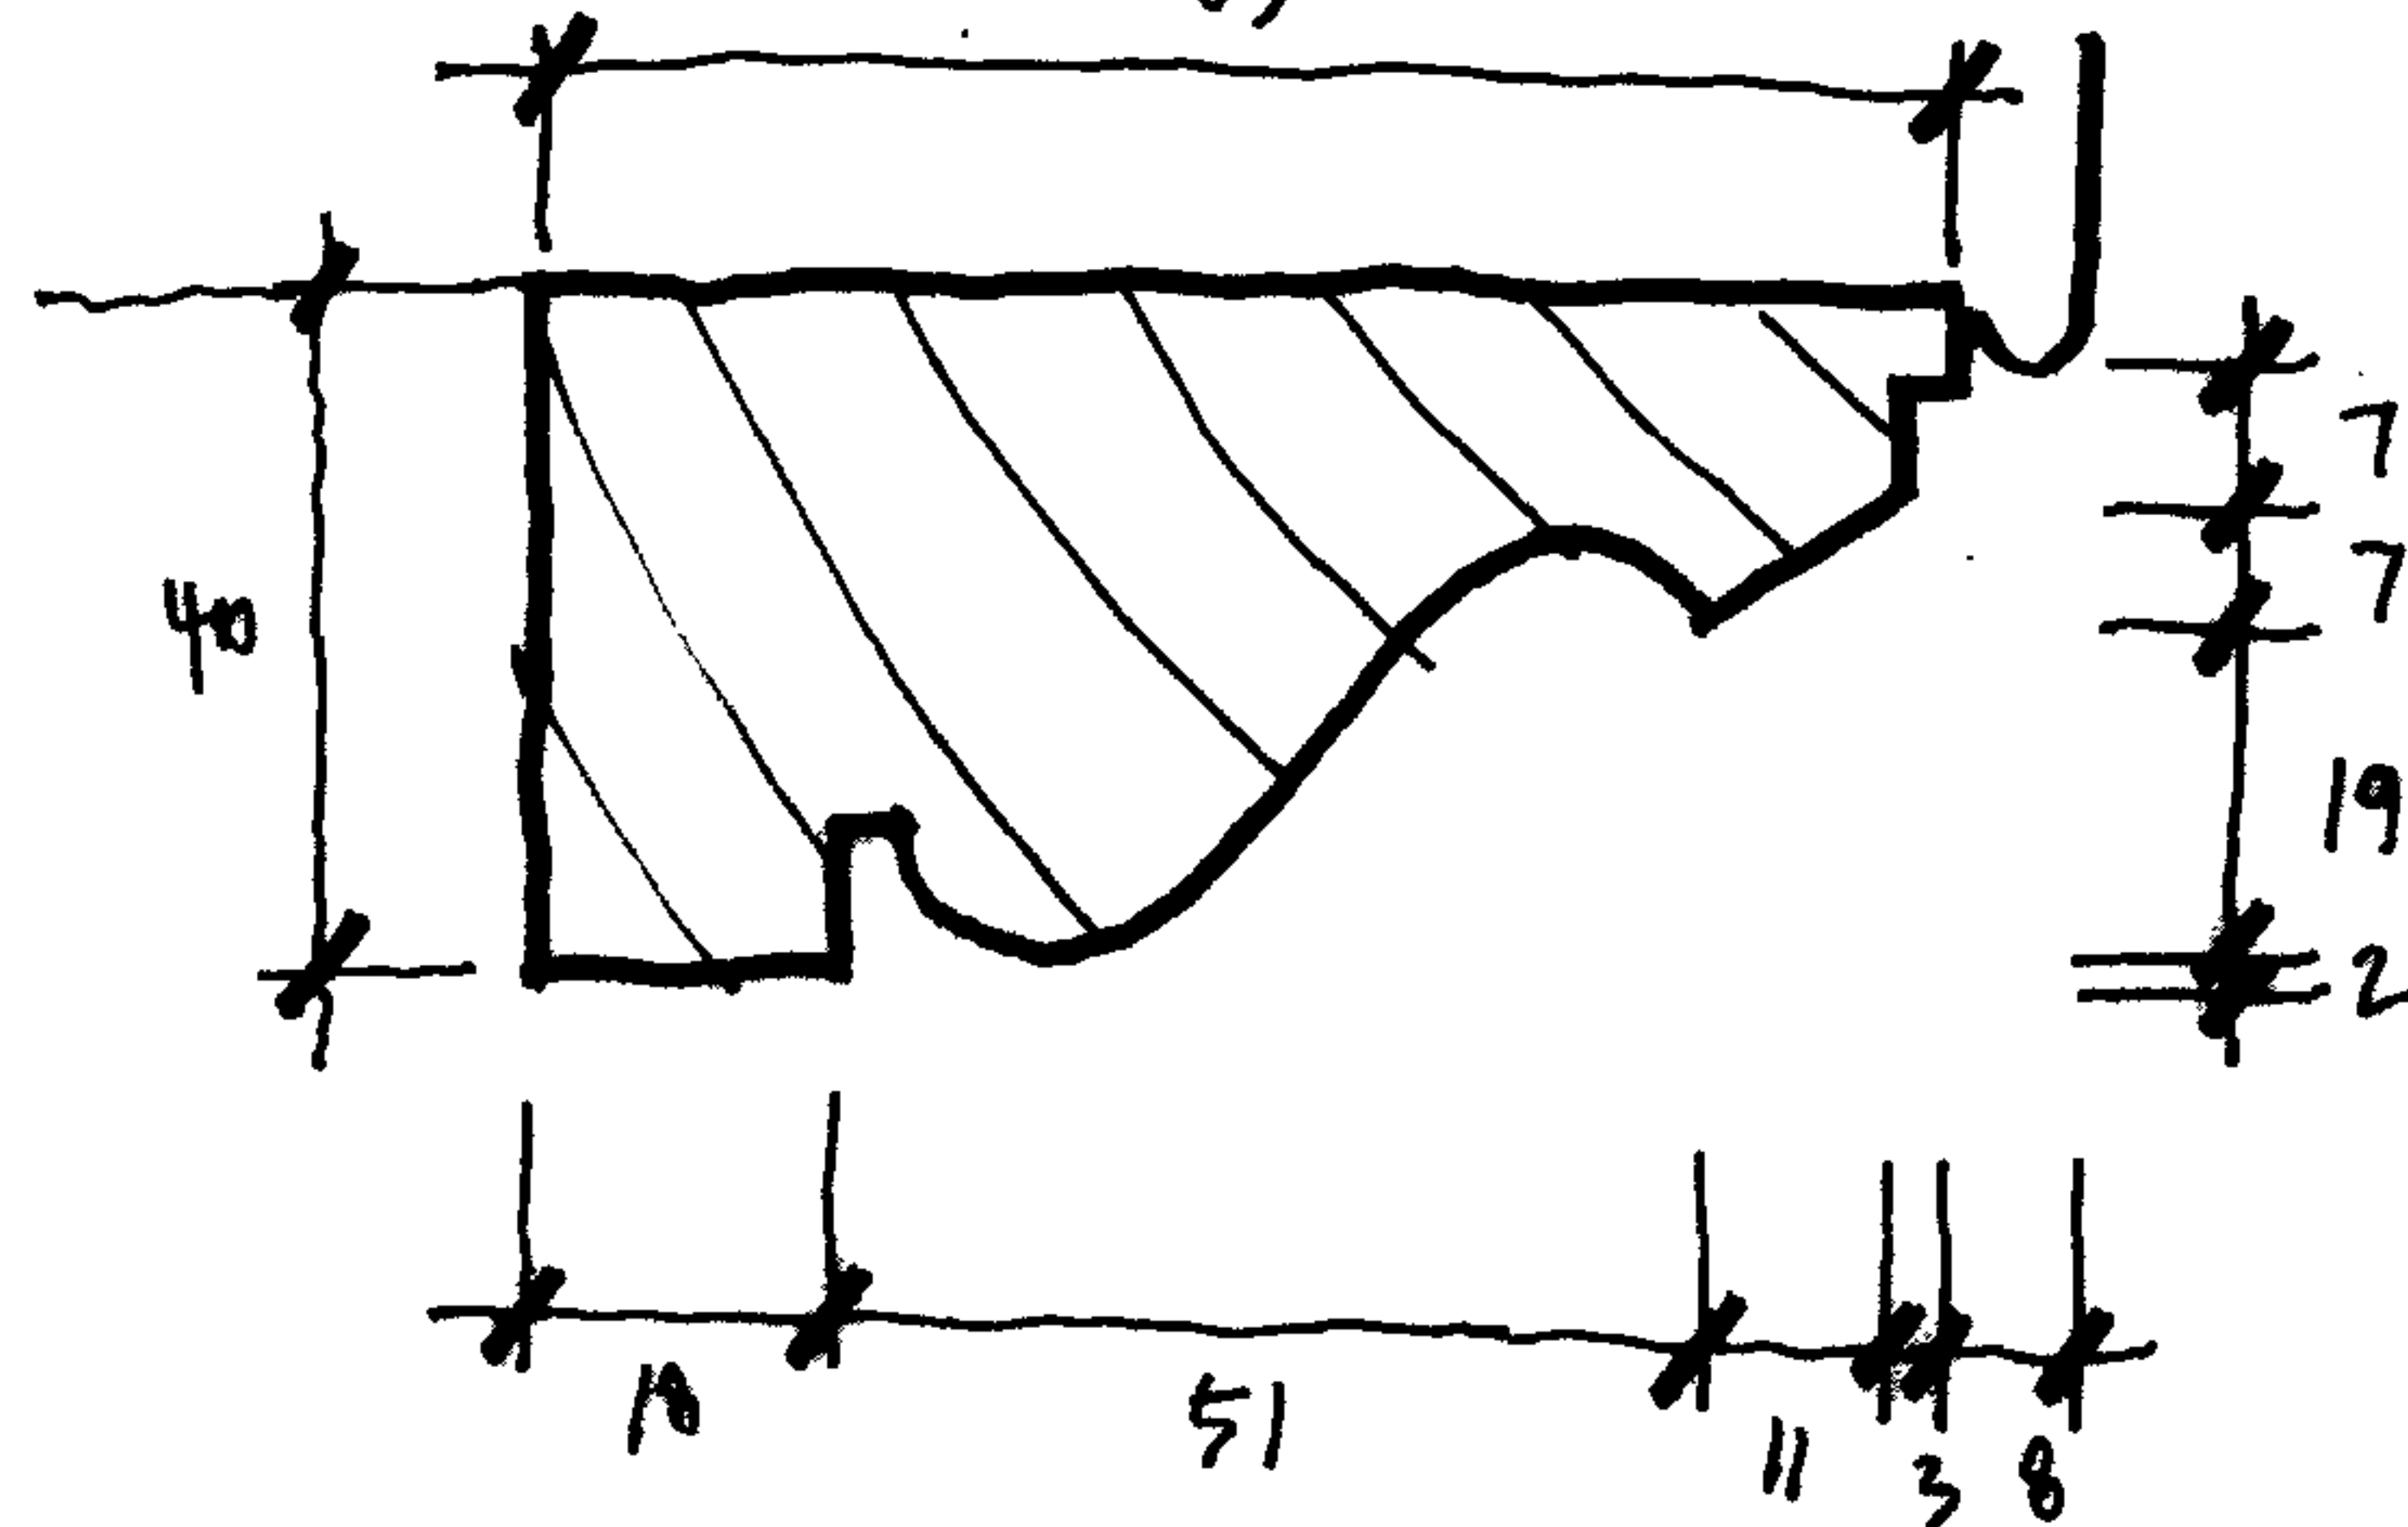

Door ARCHITRAVE - Ground & 1st FURS
MAIN BUILDING.

DADO RAIL



52/53 RUSSIAN SQUARE
EXISTING JOINERY DETAILS.

W/H: 1470 / 3201
1:1 @ A3

dMFK

DE METZ FORBES KNIGHT ARCHITECTS
The Old Library 119 Chisley Gardens London NW6 1AA t 020 7435 1144 f 020 7435 0884 e-mail info@dmfk.co.uk