


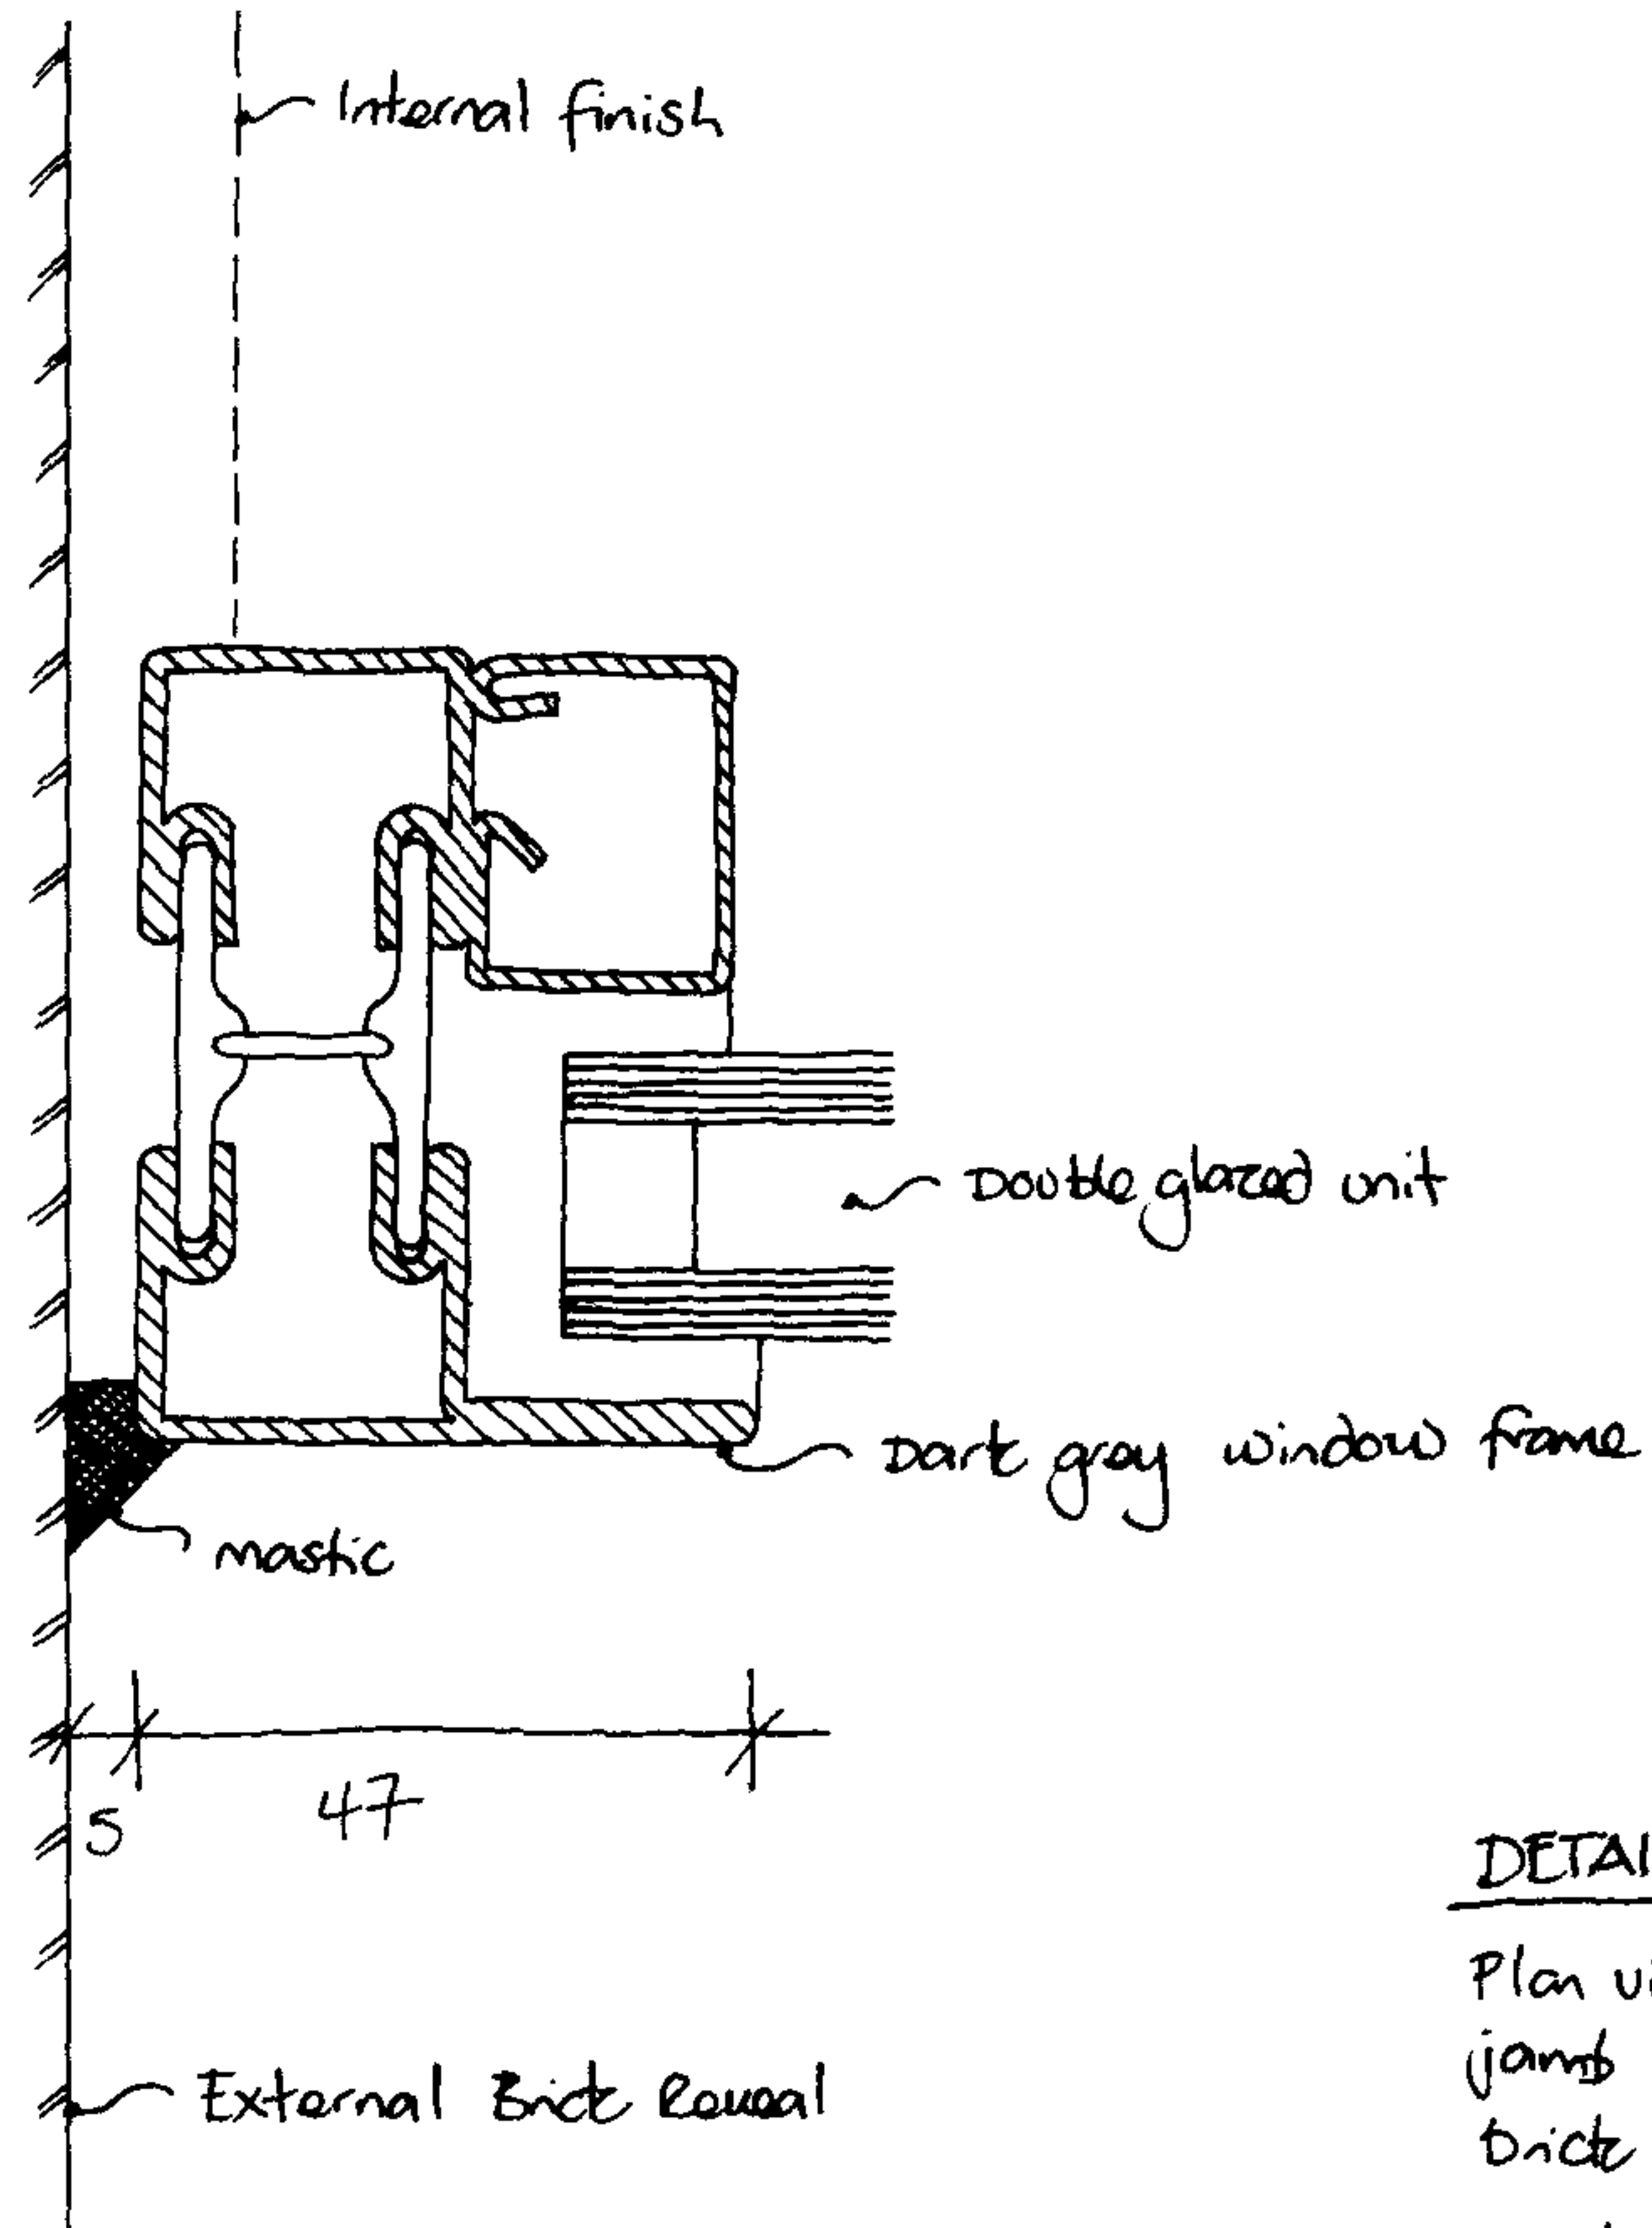

DETAIL A

Plan view of window
jamb section within
brick window reveal

Scale: 1:1