
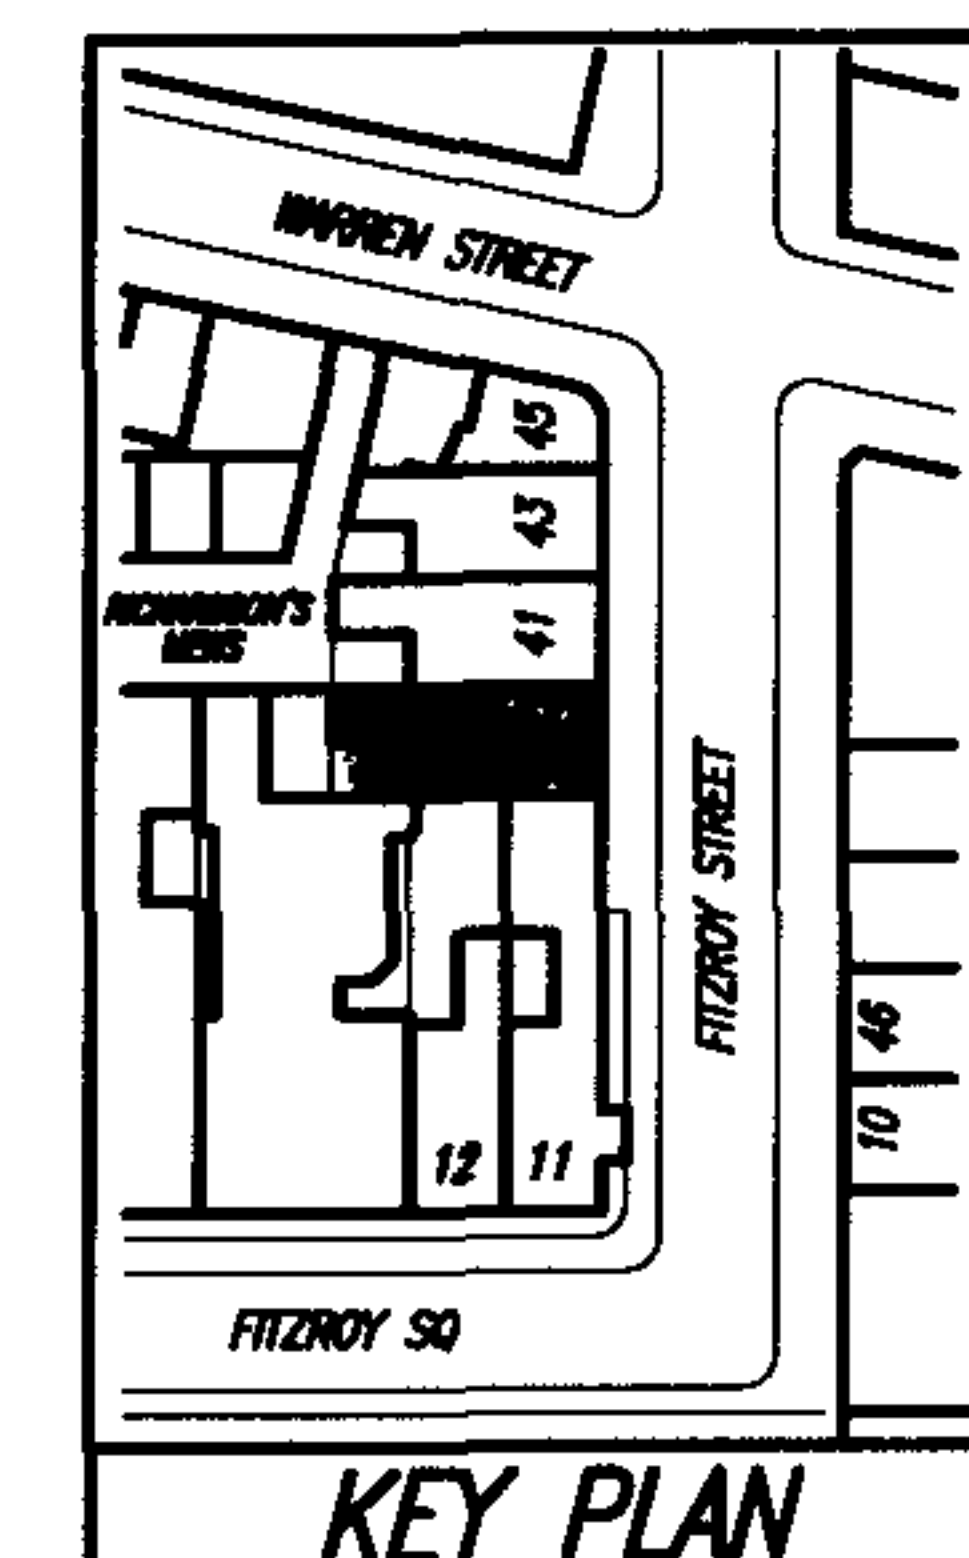


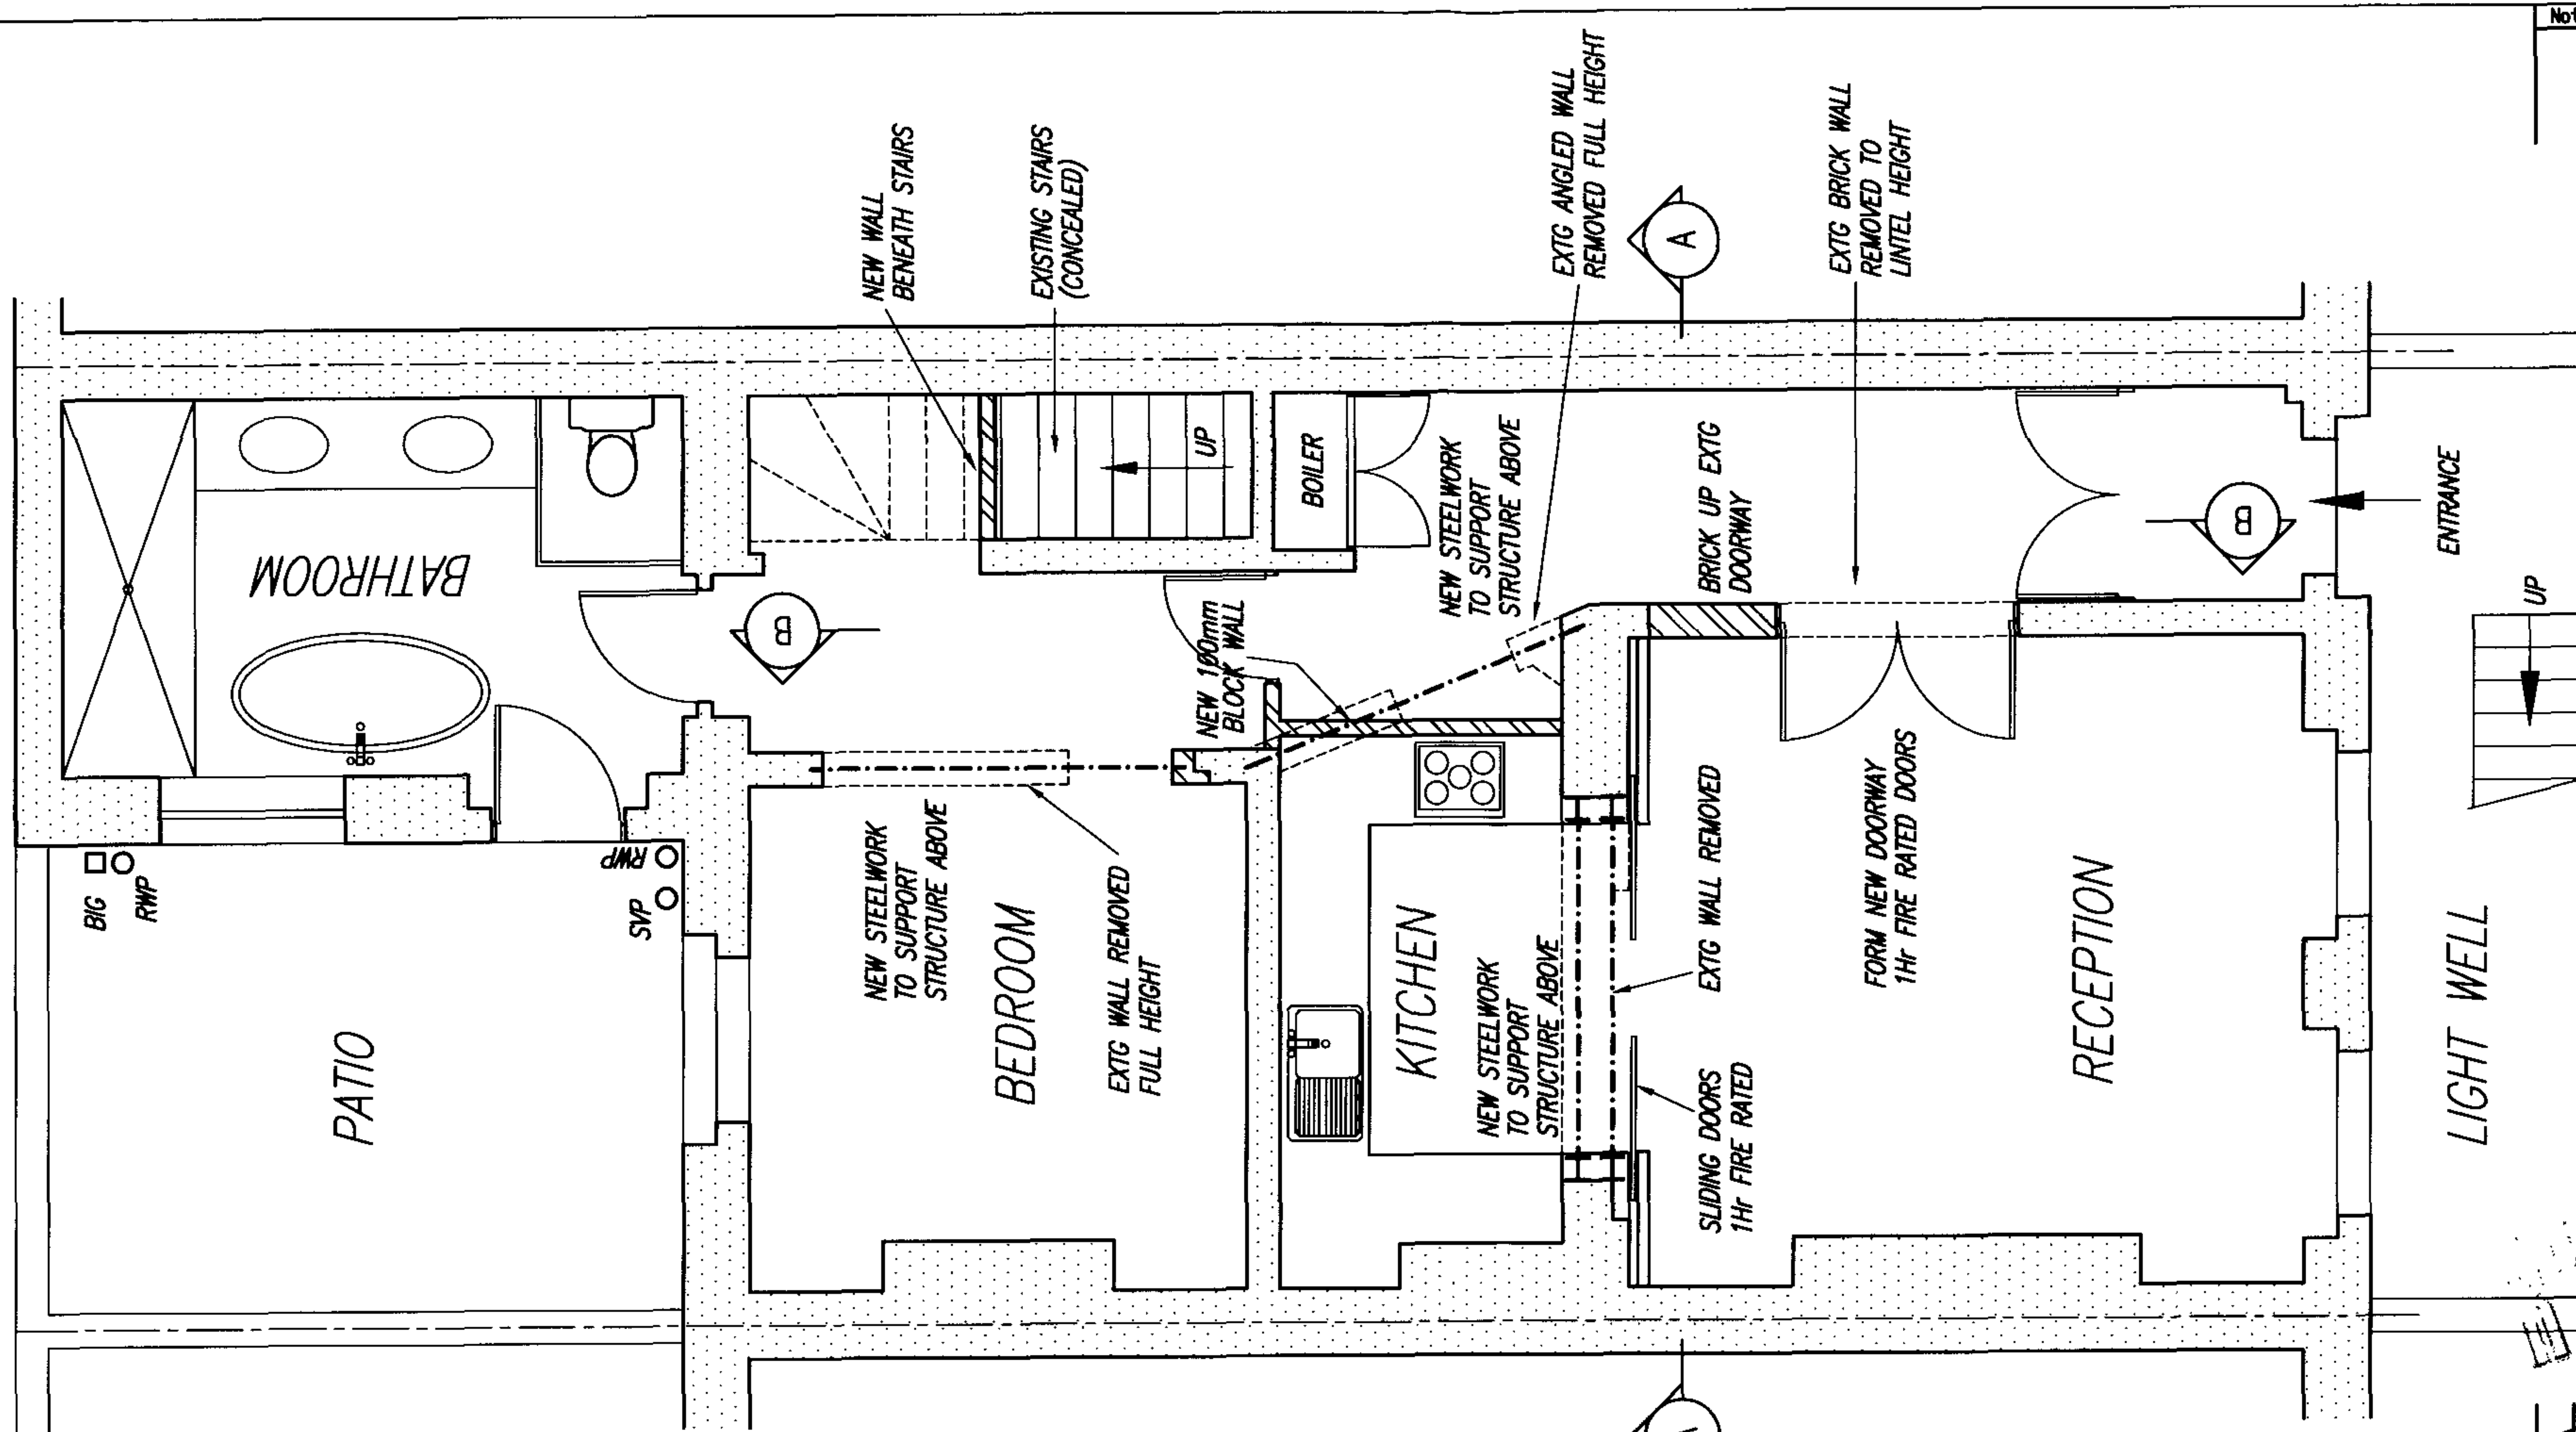

Notes

SCALE 1:50 @ A3

PROPOSED BASEMENT PLAN

RECEIVED
20 MAR 2007

Rev	Date	Comment
C	18.3.07	ISSUED FOR LISTED BUILDING CONSENT.
B	20.2.07	ISSUED FOR LISTED BUILDING CONSENT.
A	26.2.07	ISSUED FOR PLANNING

the ELLIOTT PARTNERSHIP
Consulting Engineers
14 Great Molewood
Hertford, Hertfordshire, SG14 2PN
tel : 01992 504700 fax : 01992 505547

39A FITZROY STREET
LONDON, W1

BASEMENT FLAT
GENERAL ARRANGEMENT

Drawn	Checked	Date	Scale
R.C.	K.P.E.	FEB 2007	AS SHOWN

Drawing No	Rev
0865 - 003 /2	C

Conf File