




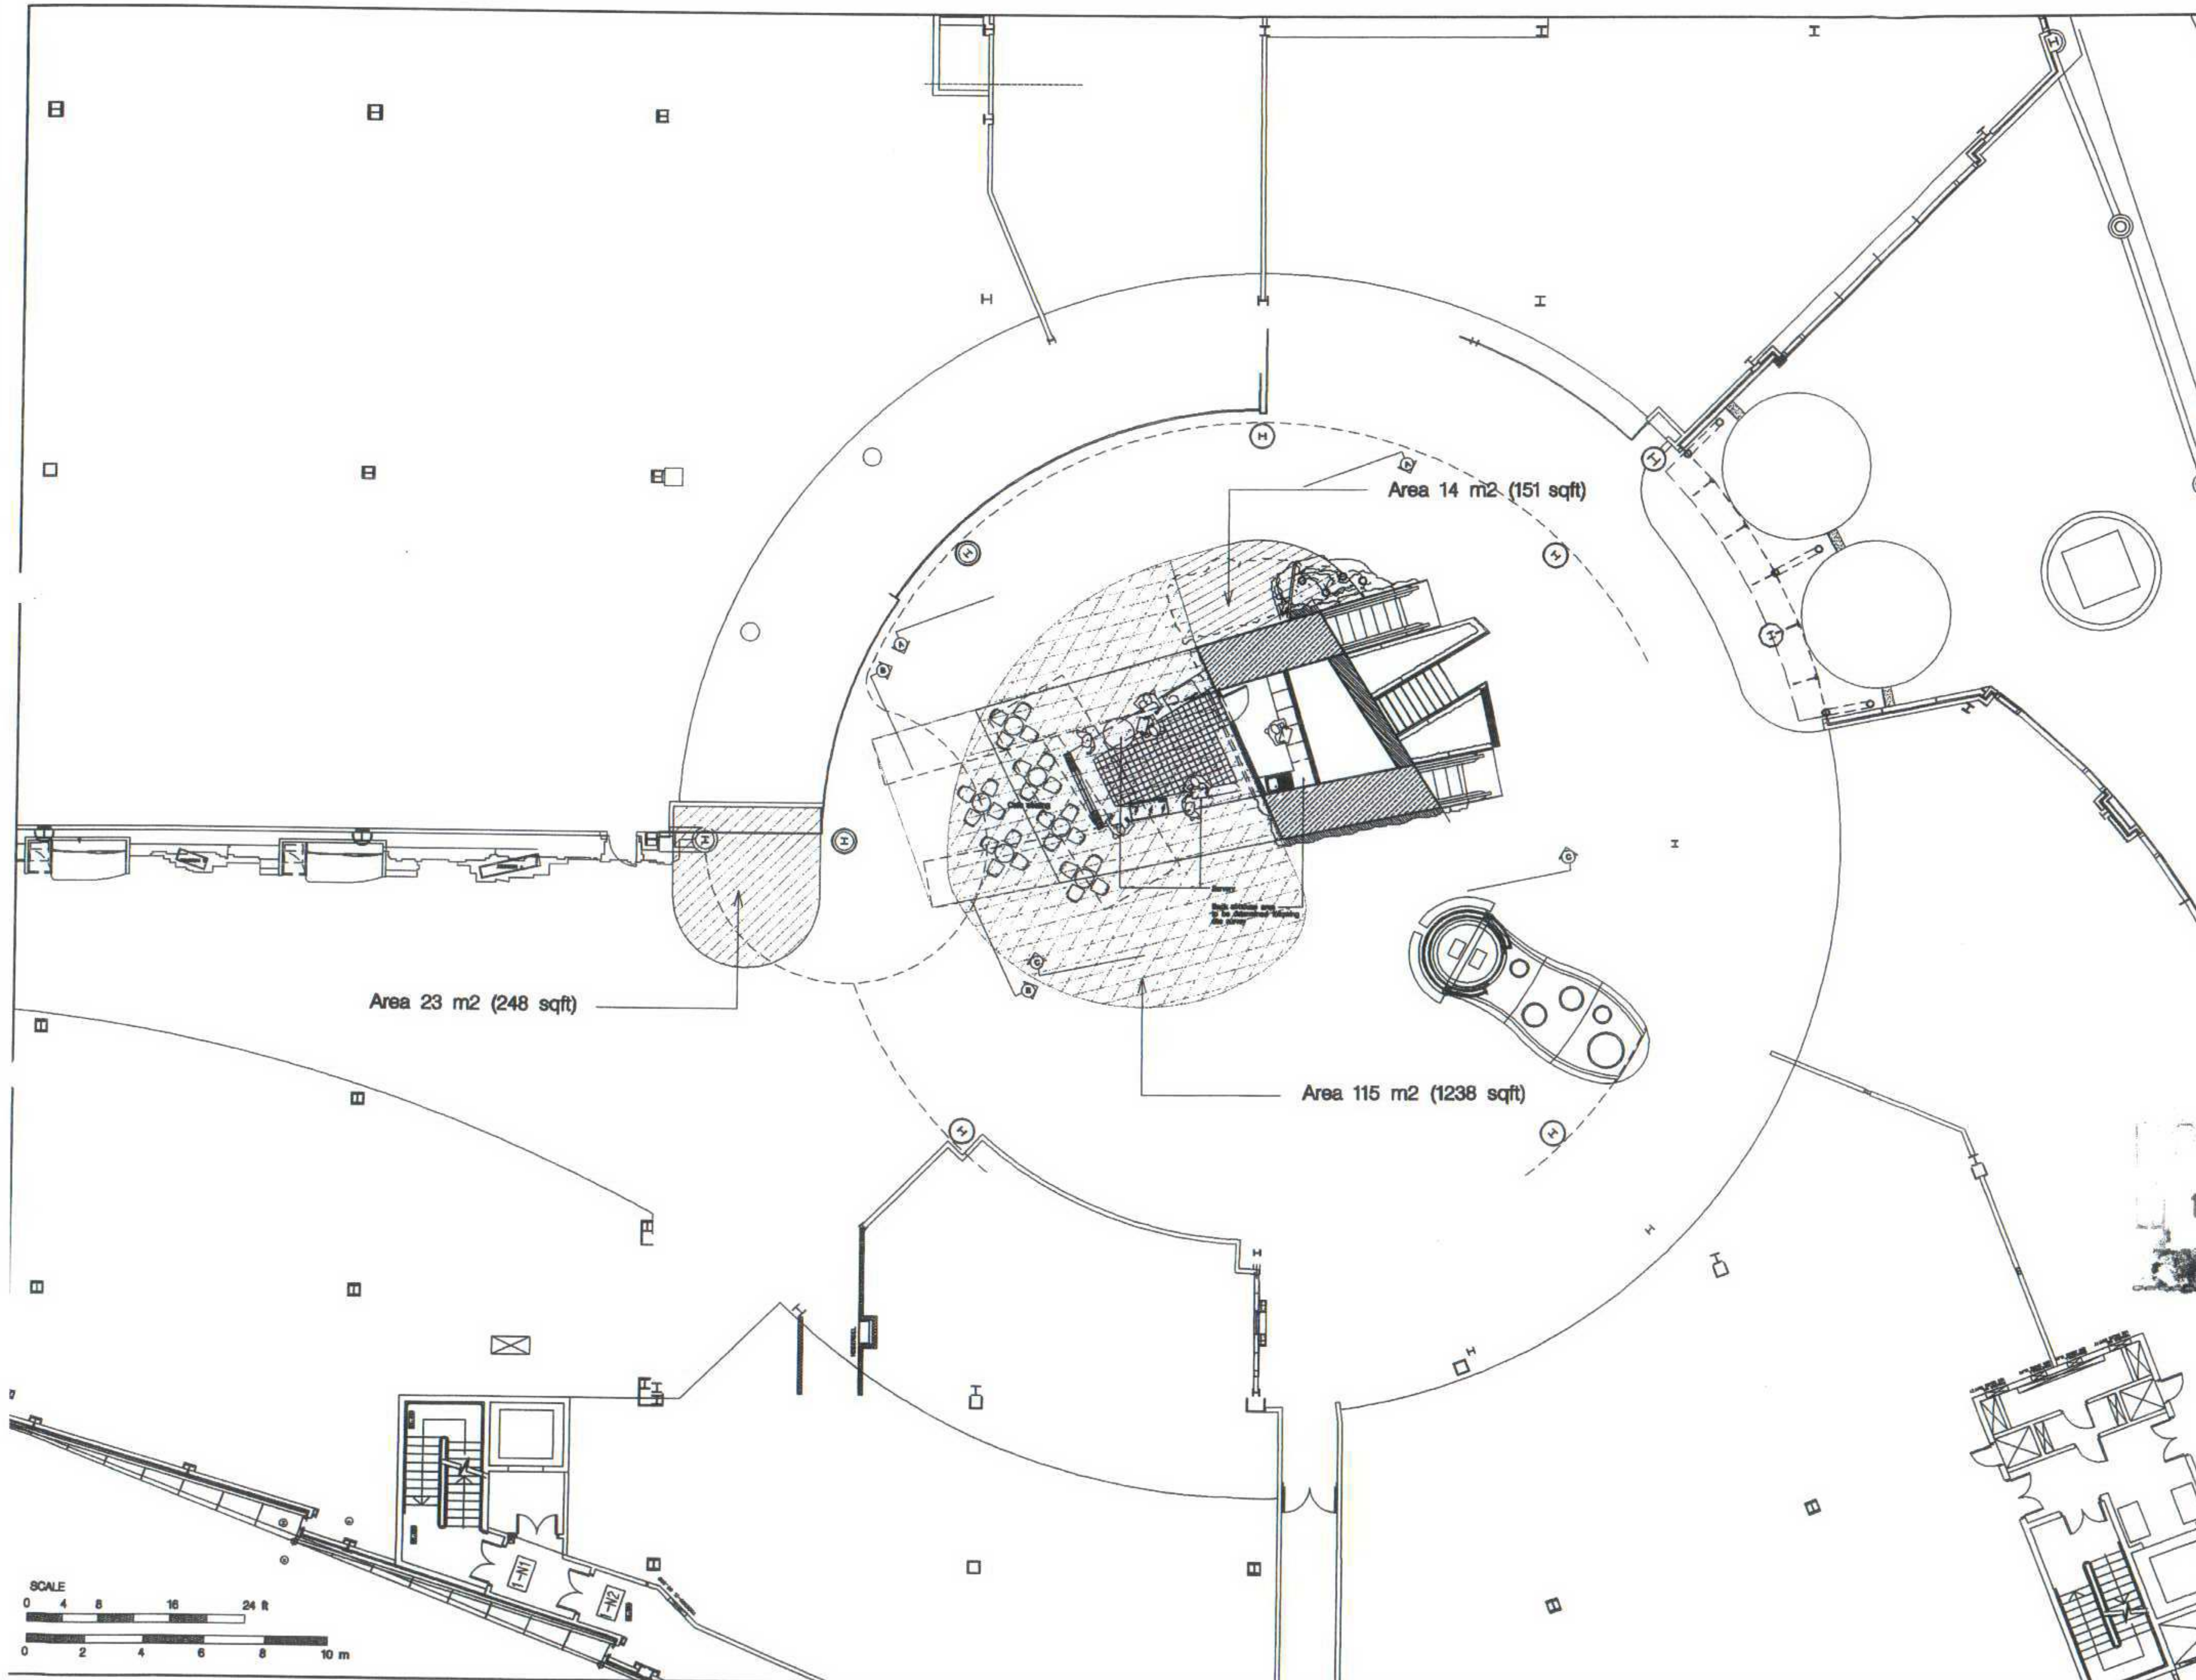


PROJECT Q2 COFFEE SHOP, FINCHLEY ROAD, LONDON	
DRAWING TITLE ATRIUM COFFEE SHOP ZONE PLAN	
SCALE 1:200 @ A3	DATE JANUARY 2007
DRAWING NO. 2040 / P / 04	REV.
BY BOROUGH HIGH STREET LONDON SE1 1L	
THE NEW YORK OFFICE NEW YORK OFFICE 600 NEW YORK OFFICE	
ARCHITECTS	DESIGNERS PLANNERS

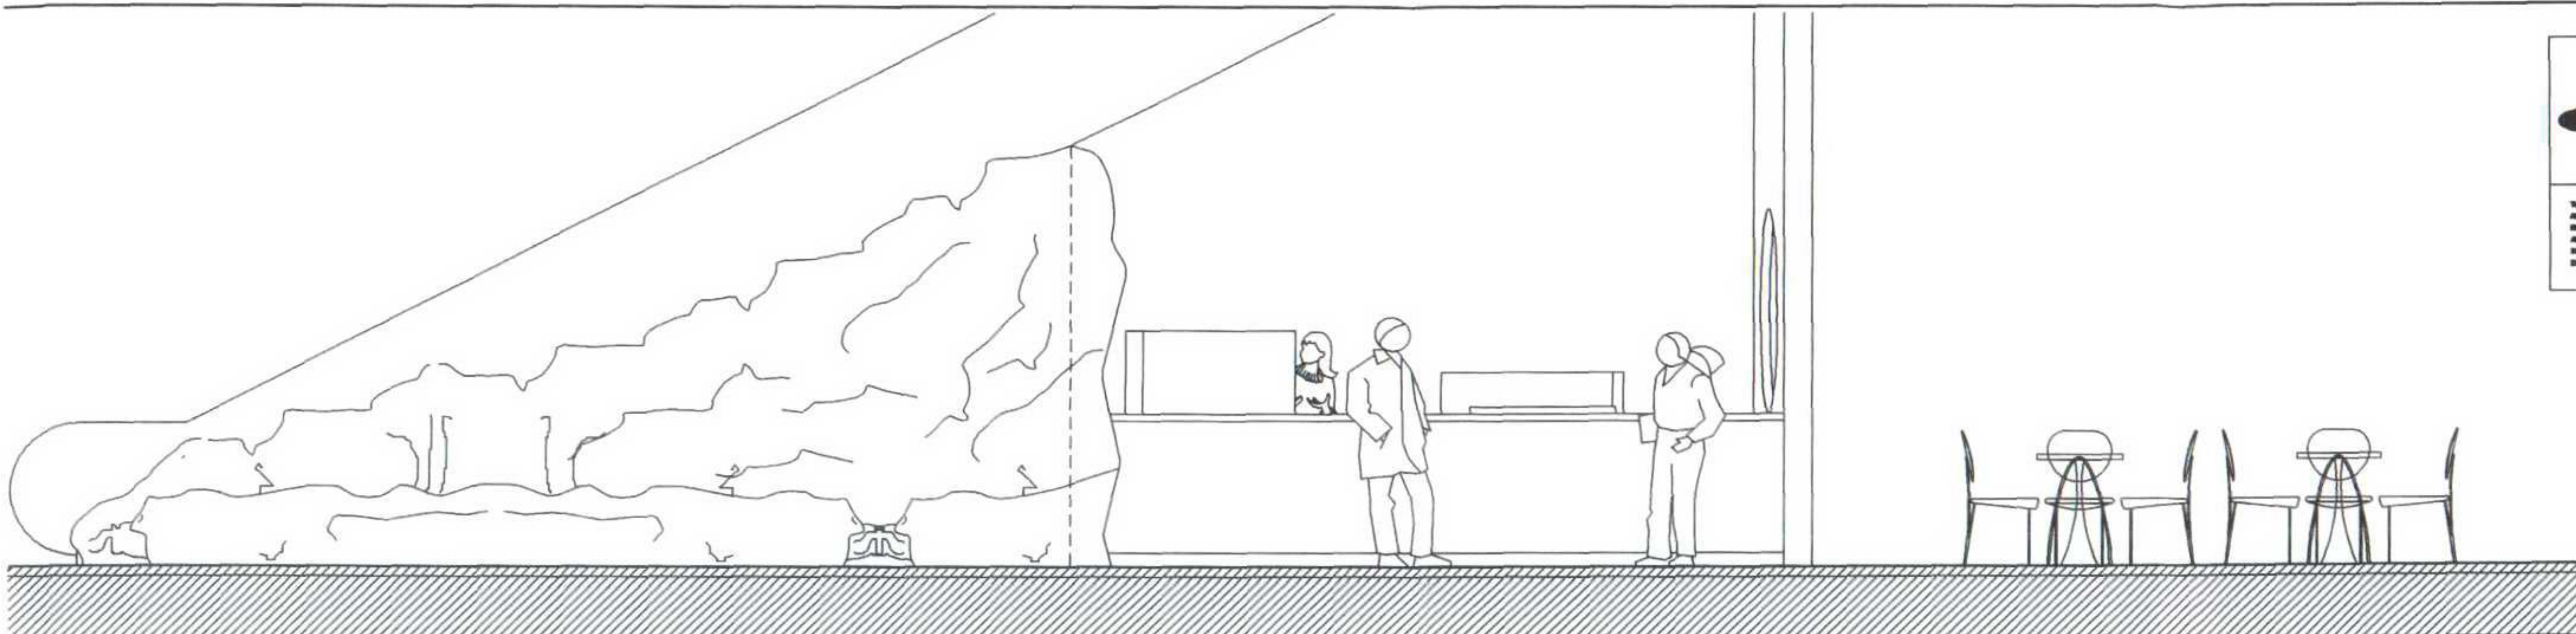

ELEVATION A

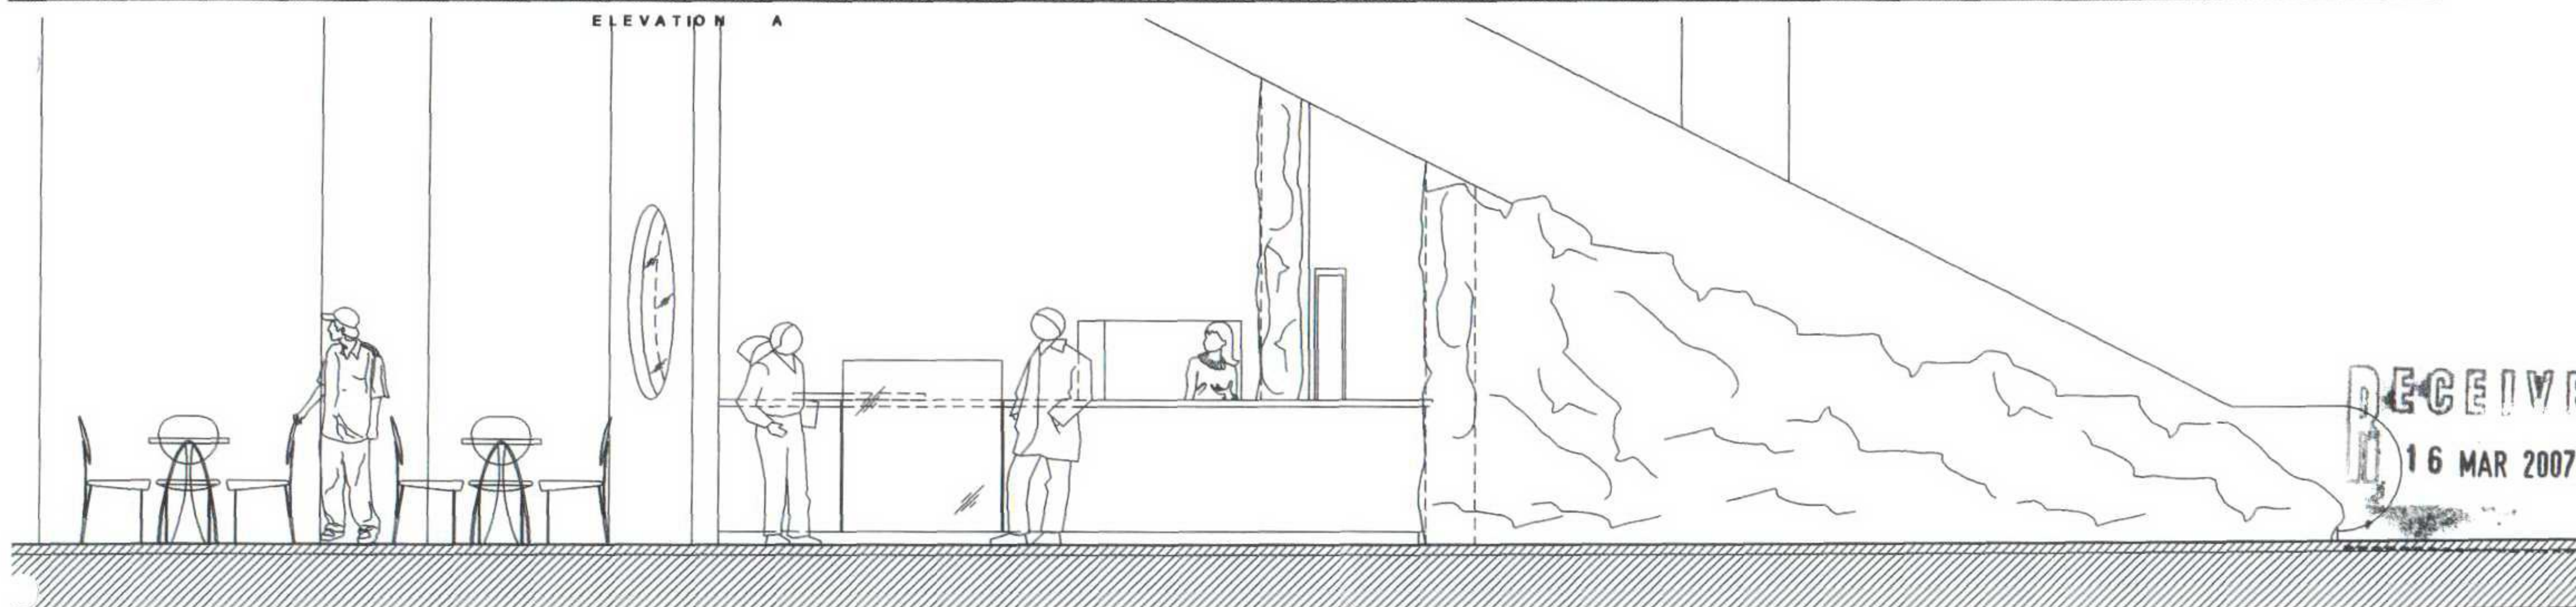

ELEVATION B

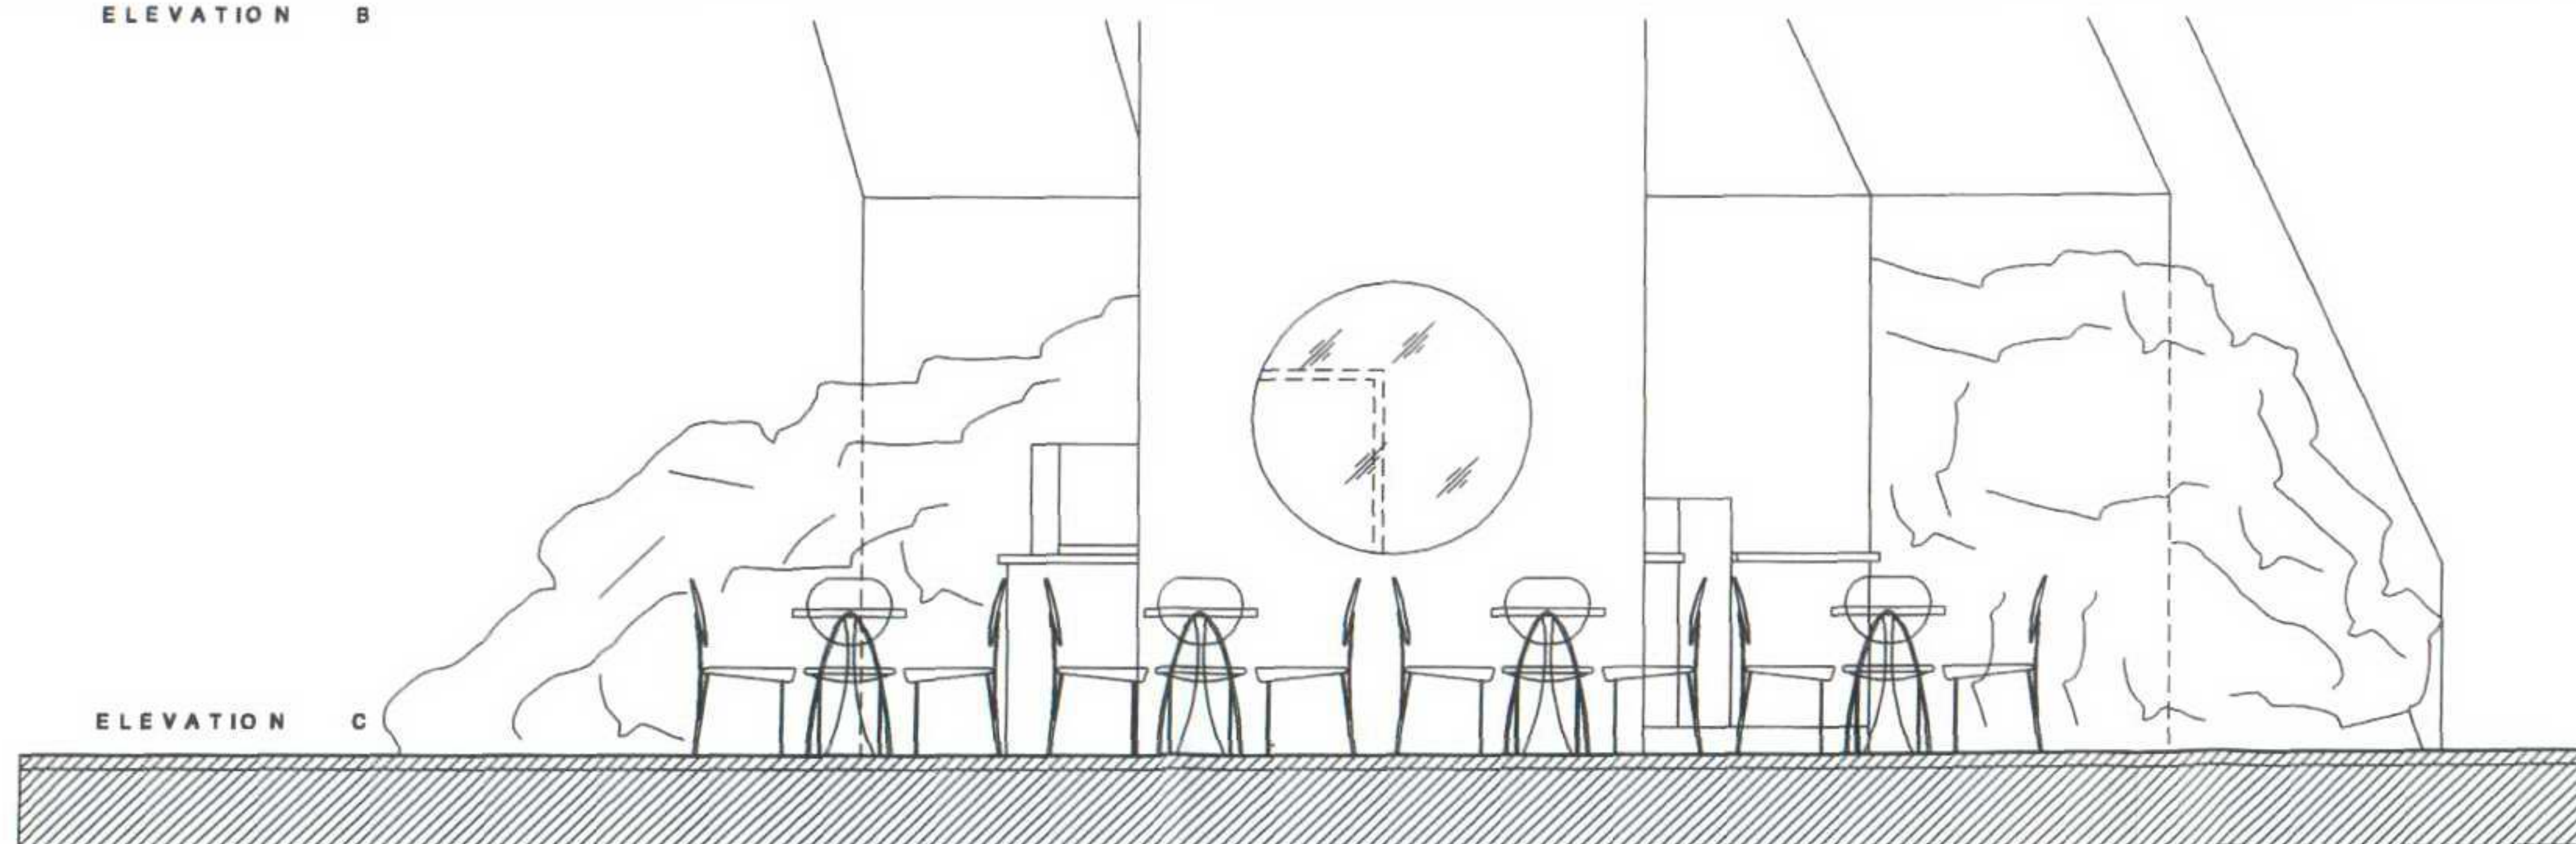

ELEVATION C

SCALE
 0 1 2 4 8 ft
 0 0.5 1 1.5 2 2.5 m

RECEIVED
 16 MAR 2007

REV.	DESCRIPTION	DATE

PROJECT
 O2 COFFEE SHOP,
 FINCHLEY ROAD,
 LONDON
 DRAWING TITLE
 ATRIUM COFFEE SHOP
 ELEVATION A, B AND C

SCALE 1:50 @ A3 DATE SEPTEMBER 2006

DRAWING No. 2040/P/02

PROUN
 ARCHITECTS DESIGNERS PLANNERS