

SIDE VIEW

ITEM ONE

2.5mm ALUMINIUM SIGN TRAY, APPROX 5050 x 1000mm WITH 125mm RETURNS ALL FINISHED GREEN TO MATCH P554. INTERNAL FLUORESCENT ILLUMINATION. DETAILS CUT FROM FACE & BACKED-UP WITH PERSPEX. ELECTRICAL FEED POINT REQUIRED BY OTHERS. IDEALLY BEHIND FASCIA OR WITHIN 1 METRE OF SIGN.

2 OFF 2.5mm ALUMINIUM FLAT PANELS. (TOP & BOTTOM APPROX 5050 x 400mm FITTED BELOW SIGN TRAY ONTO NEW SUB-FASCIA BY OTHERS.

Scale 1:30

NEW SHOPFRONT BY OTHERS. (NEW SUB-FASCIA SIZE TO BE PROVIDED BY SHOPFITTERS)
OLD FASCIA SIGN(S) AND SUNBLINDS TO BE REMOVED & DISPOSED OF BY OTHERS.



ITEM TWO

DOUBLE SIDED PROJECTING SIGN, 800 x 540mm. ALUMINIUM SIGN TRAYS MOUNTED BACK TO BACK FINISHED GREEN TO MATCH P554 WITH INTERNAL FLUORESCENT ILLUMINATION.

DETAILS CUT FROM FACE & BACKED-UP WITH PERSPEX.

Scale 1:25 EXISTING ALARM BOX RE-SITED BY OTHERS

SIZES SUBJECT TO SURVEY



SECTION

ANY COLOURS SHOWN ARE INDICATIVE ONLY AND ARE NOT TRUE REPRESENTATIONS OF THE FINISHED PRODUCT
THIS DRAWING IS THE PROPERTY OF CHRIS BENSON SIGNS LIMITED
COPYRIGHT IS RESERVED BY THEM AND IS ISSUED ON THE CONDITION THAT IT IS NOT COPIED OR DISCLOSED BY OR TO ANY UNAUTHORISED PERSONS WITHOUT PRIOR CONSENT IN WRITING OF CHRIS BENSON SIGNS LIMITED.

96 - 98 GREAT HOWARD STREET,
LIVERPOOL, L3 7AX

CLIENT SUBWAY			JOB FINCHLEY ROAD, LONDON		
DATE	26.10.2006	SCALE	AS SHOWN	DRAWN	J.B.
				REV.	03-19.01.07
				DWG No.	13360

Tel: 0151-298 1567 • Fax: 0151-298 1568 • Web site: www.benson-signs.co.uk • E-mail: info@benson-signs.co.uk • ISDN: 0151-207 1154






ITEM THREE
SINGLE OUTLINE RED & GREEN NEON
IN A PERSPEX BOX SUSPENDED
IN WINDOW, APPROX 610 x 305mm.
**5 AMP ELECTRICAL FEED REQUIRED
WITHIN 1 METRE OF SIGN.**
Scale 1 : 10



ITEM FOUR
(OPENING TIMES TO BE ADVISED)
300 x 300mm
(TO BE DELIVERED WHEN SHOP OPENS)
Scale 1 : 5

SUBWAY
OPENING HOURS
MONDAY 9.00am-8.00pm
TUESDAY 9.00am-8.00pm
WEDNESDAY 9.00am-8.00pm
THURSDAY 9.00am-8.00pm
FRIDAY 9.00am-11.00pm
SATURDAY 9.00am-11.00pm
SUNDAY 11.00am-4.00pm

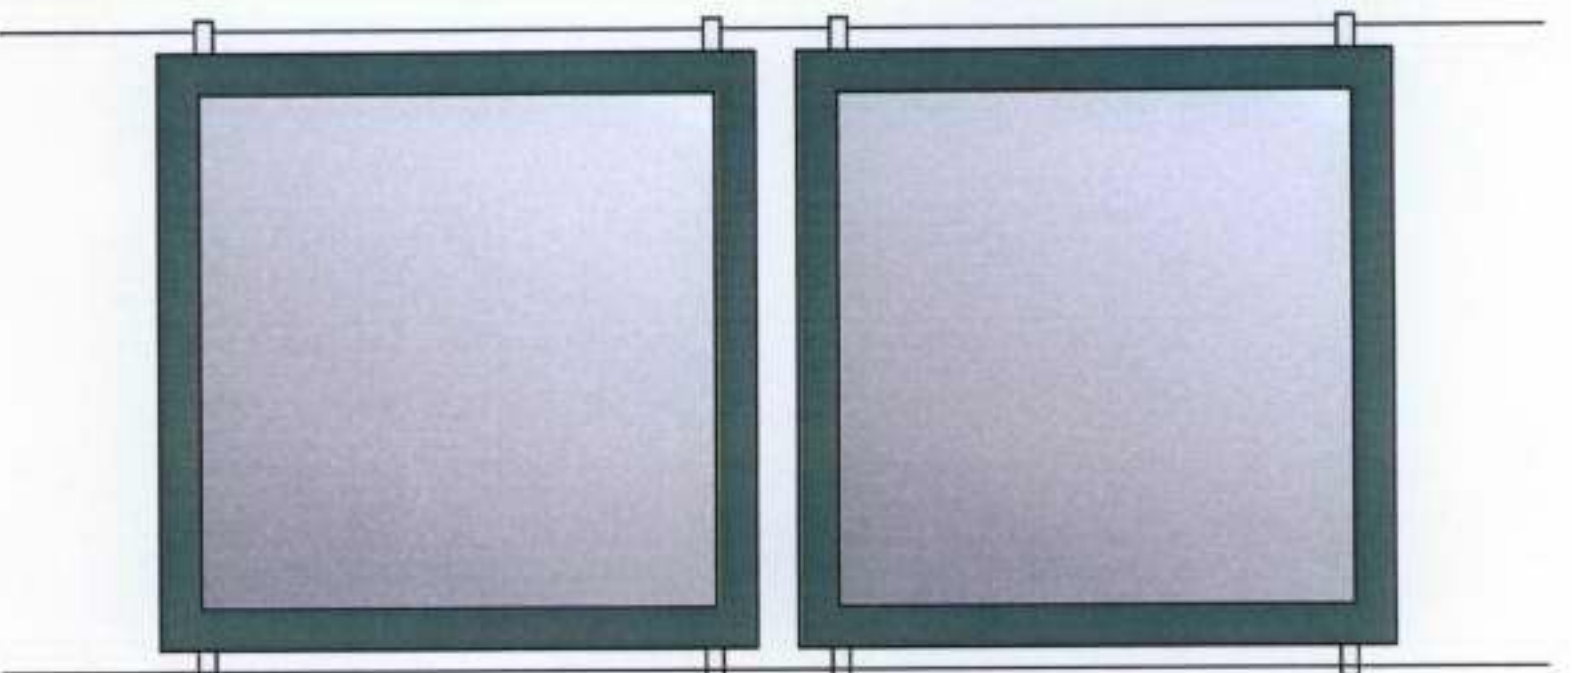

ITEM FIVE
INTERNALLY ILLUMINATED
SUSPENDED MENU CAGES.
APPROX 580 x 580mm.
**5 AMP ELECTRICAL FEED
REQUIRED WITHIN 1 METRE
OF SIGN.**
Scale 1 : 15



ITEM SIX
CONTINUOUS REVERSE VINYL TO INSIDE OF WINDOWS.
LOGOS APPROX 450mm WIDE.
Scale 1 : 20

SIZES SUBJECT TO SURVEY


ANY COLOURS SHOWN ARE INDICATIVE ONLY AND ARE NOT
TRUE REPRESENTATIONS OF THE FINISHED PRODUCT
THIS DRAWING IS THE PROPERTY OF CHRIS BENSON SIGNS LIMITED
COPYRIGHT IS RESERVED BY THEM AND IS ISSUED ON THE
CONDITION THAT IT IS NOT COPIED OR DISCLOSED BY OR TO ANY
UNAUTHORISED PERSONS WITHOUT PRIOR CONSENT IN WRITING
OF CHRIS BENSON SIGNS LIMITED.
**96 - 98 GREAT HOWARD STREET,
LIVERPOOL, L3 7AX**

CLIENT	SUBWAY			JOB	FINCHLEY ROAD, LONDON		
DATE	26.10.2006	SCALE	AS SHOWN	DRAWN	J.B.	REV.	
				DWG No.	13360		



Tel: 0151-298 1567 • Fax: 0151-298 1568 • Web site: www.benson-signs.co.uk • E-mail: info@benson-signs.co.uk • ISDN: 0151-207 1154

RECEIVED
19 MAR 2007

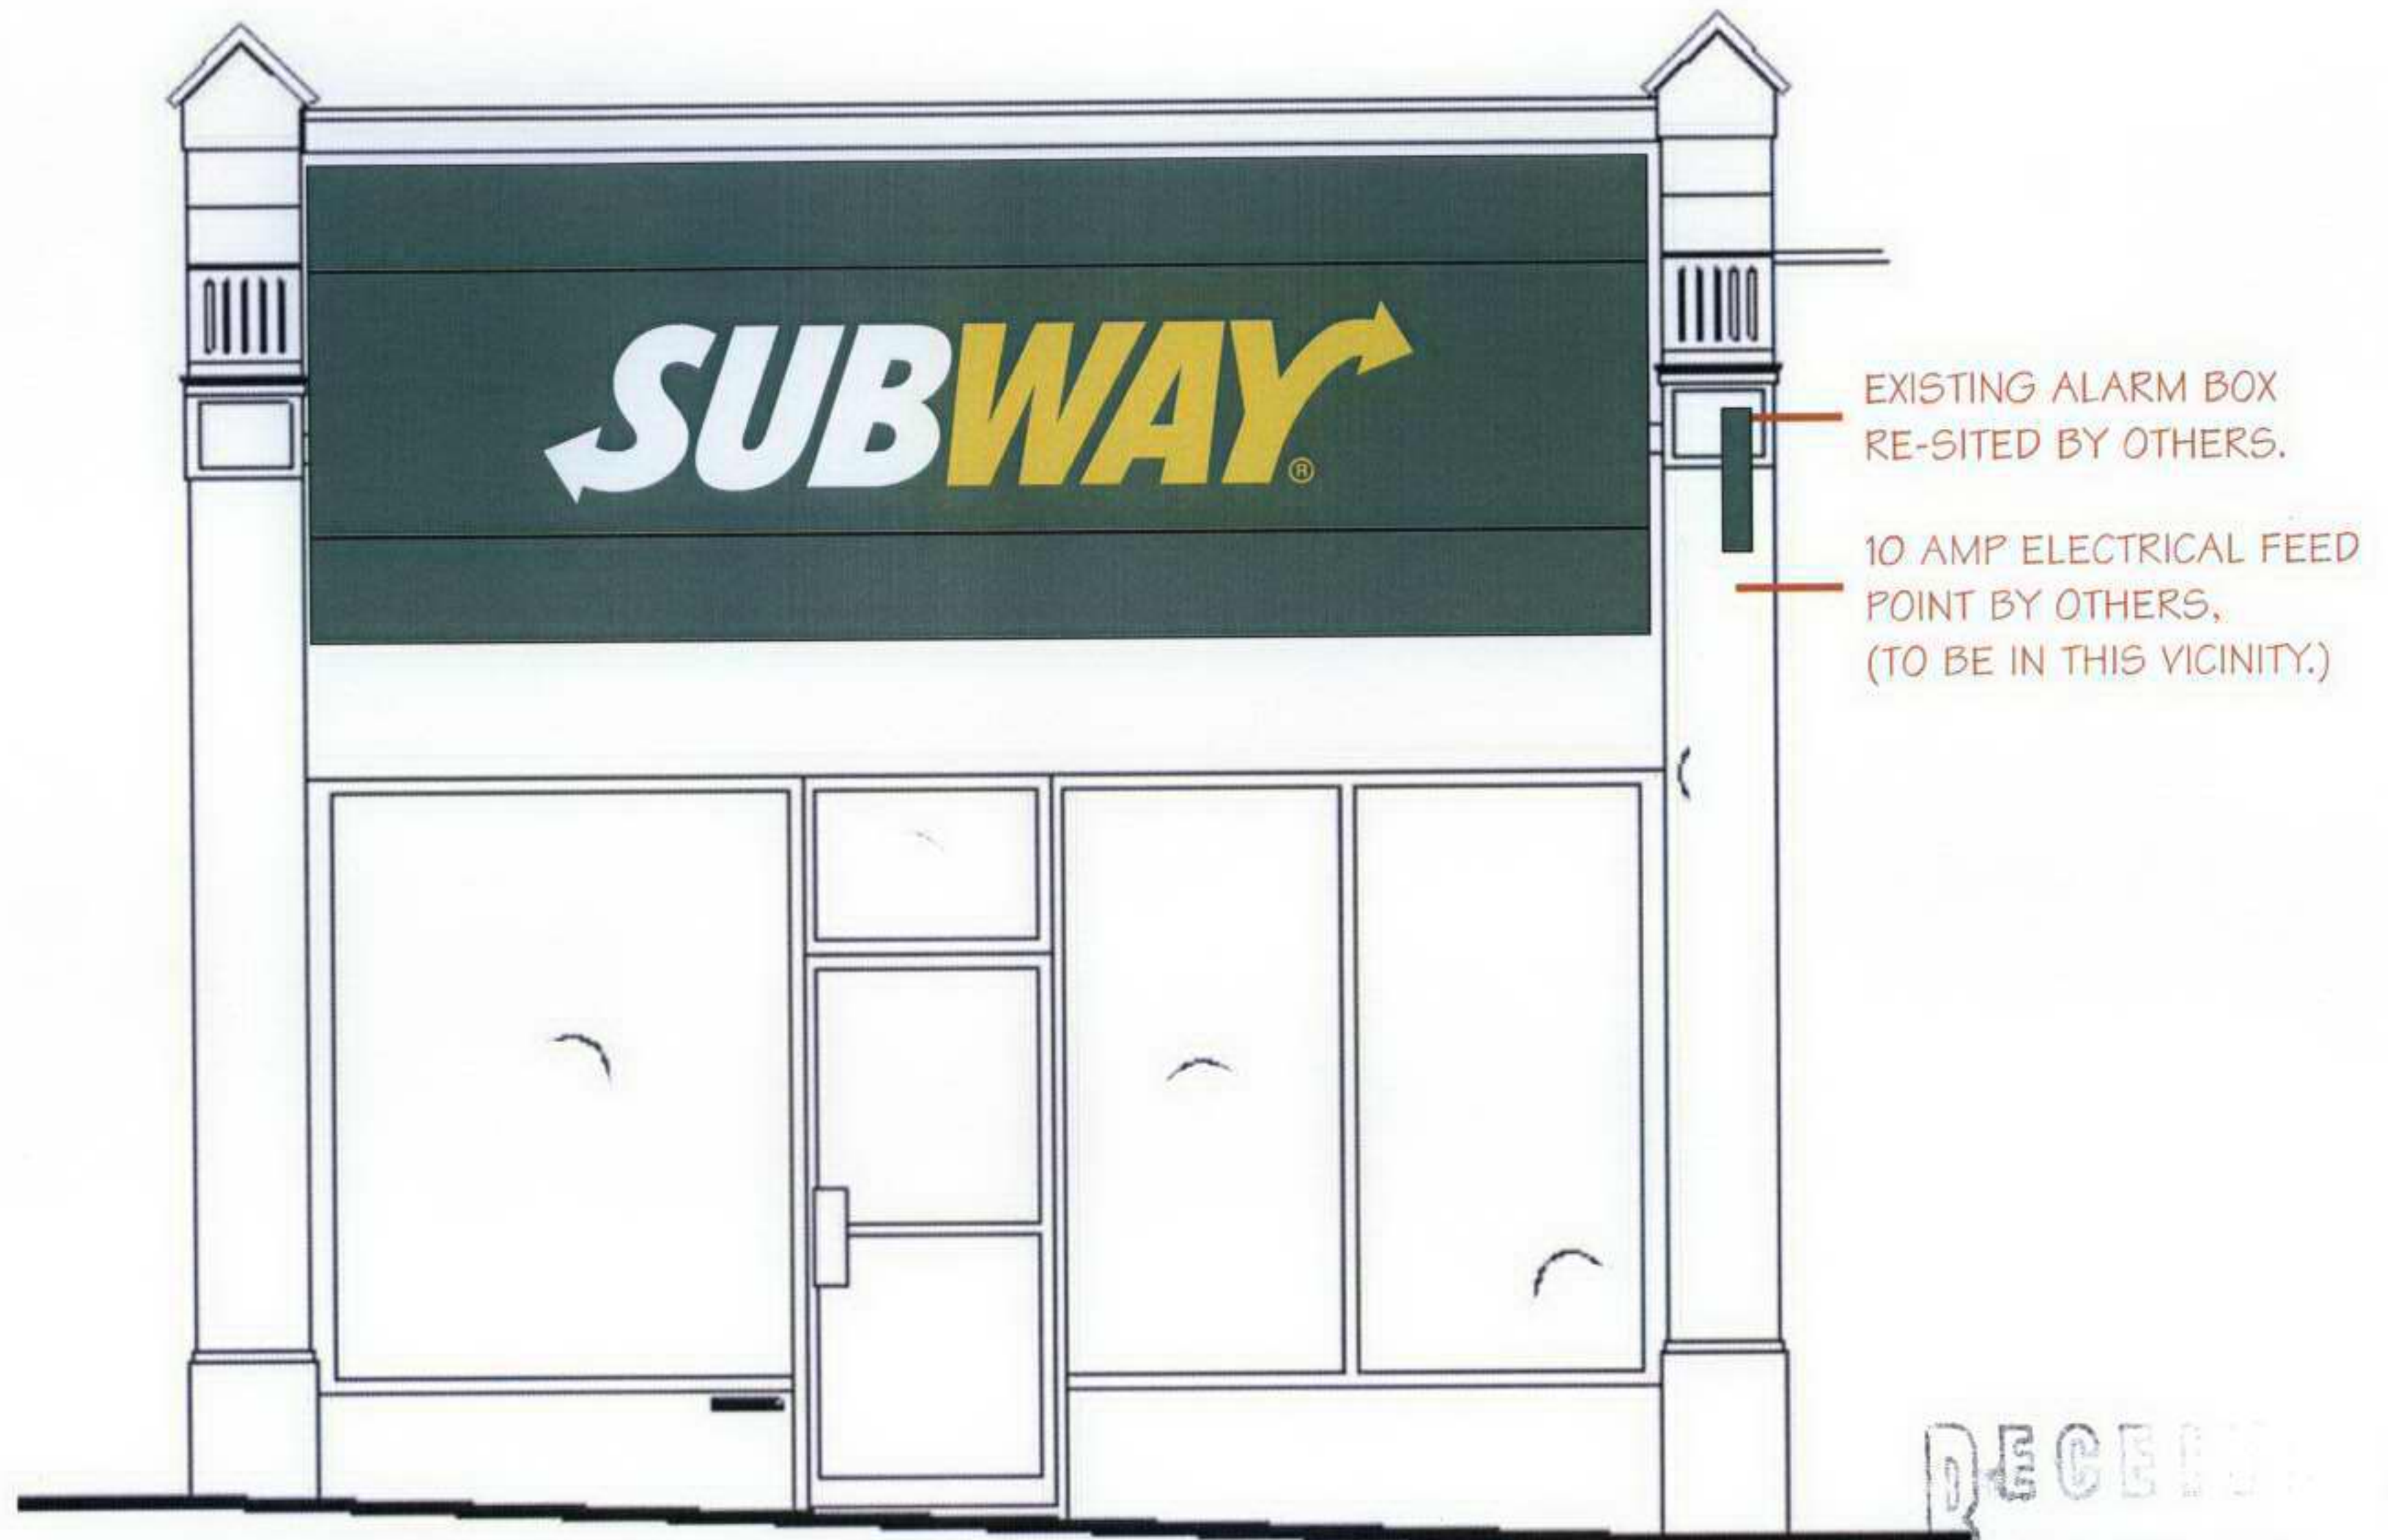

PROPOSED NEW SHOPFRONT
WITH NEW SIGNAGE @ Scale 1 : 40

RECEIVED
19 MAR 2007

ANY COLOURS SHOWN ARE INDICATIVE ONLY AND ARE NOT TRUE REPRESENTATIONS OF THE FINISHED PRODUCT
THIS DRAWING IS THE PROPERTY OF CHRIS BENSON SIGNS LIMITED
COPYRIGHT IS RESERVED BY THEM AND IS ISSUED ON THE CONDITION THAT IT IS NOT COPIED OR DISCLOSED BY OR TO ANY UNAUTHORISED PERSONS WITHOUT PRIOR CONSENT IN WRITING OF CHRIS BENSON SIGNS LIMITED.

96 - 98 GREAT HOWARD STREET,
LIVERPOOL, L3 7AX

CLIENT SUBWAY			JOB FINCHLEY ROAD, LONDON		
DATE	26 . 10 . 2006	SCALE	AS SHOWN	DRAWN	J.B.
				REV.	03-19.01.07
				DWG No.	13360

Tel: 0151-298 1567 • Fax: 0151-298 1568 • Web site: www.benson-signs.co.uk • E-mail: info@benson-signs.co.uk • ISDN: 0151-207 1154

