



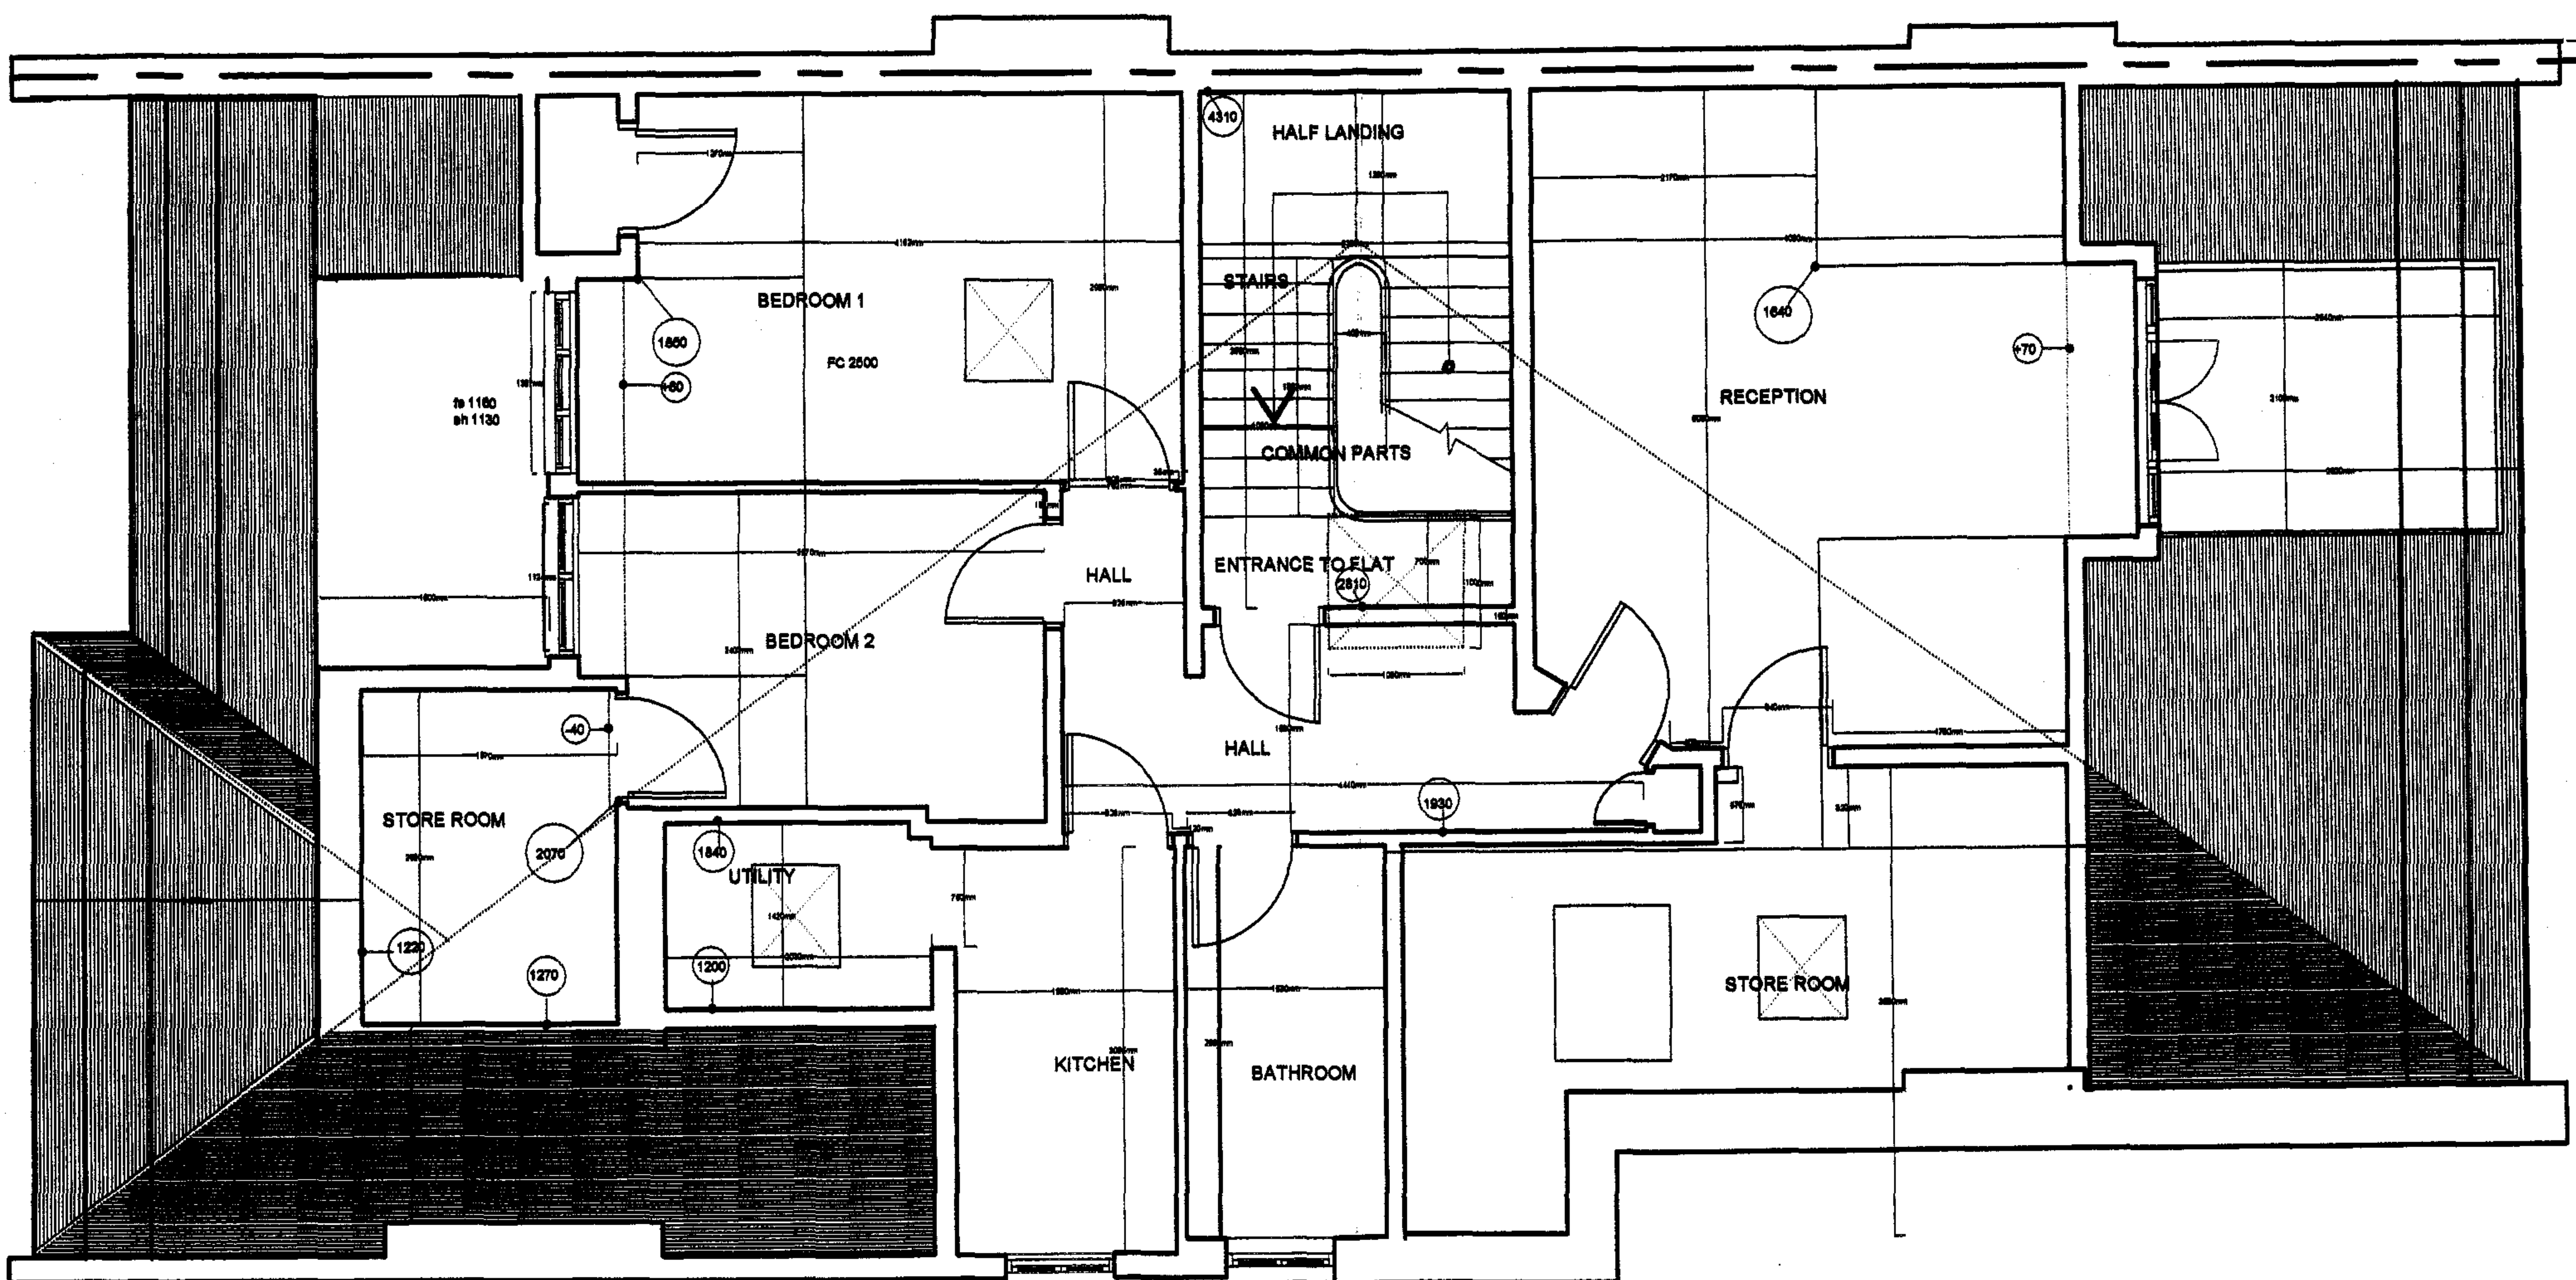

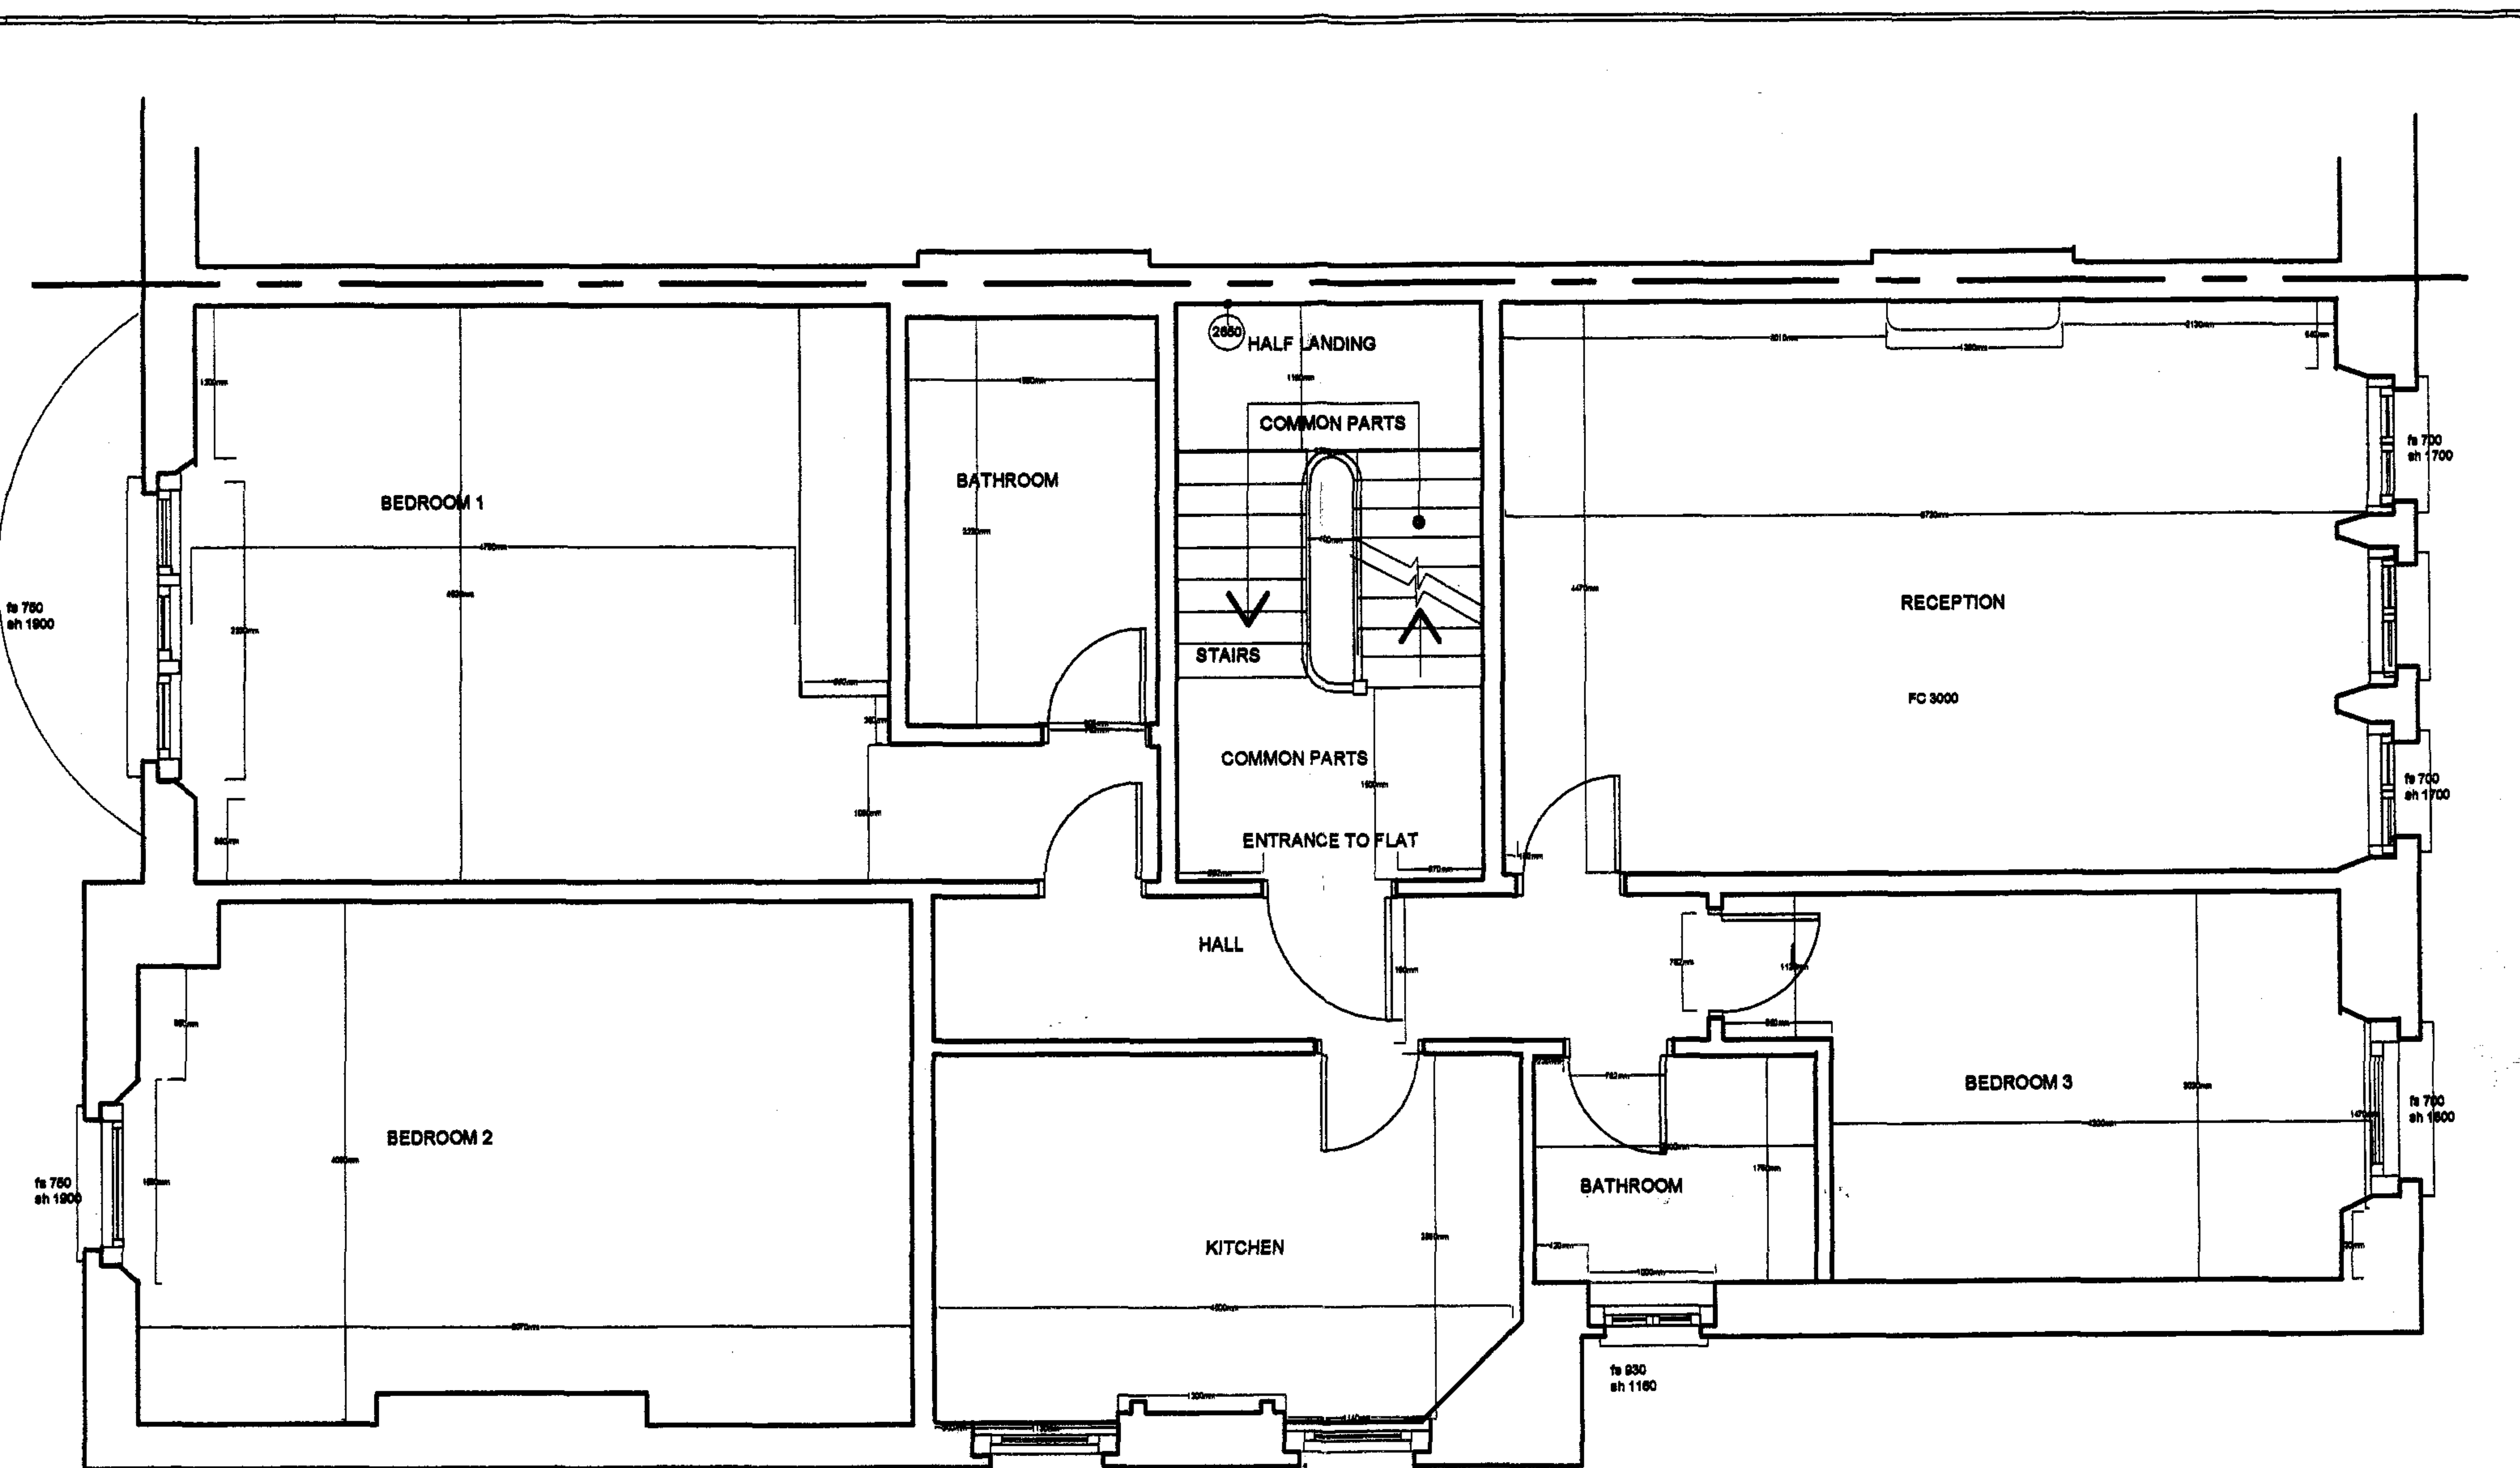

SECOND FLOOR PLAN AS EXISTING

RECEIVED
19 MAR 2007

RECEIVED
19 MAR 2007